

KEY PLAN

MRP | REALTY

680 Rhode Island Ave. | Washington, DC


February 26, 2016 | 1.105

SK+I
ARCHITECTURE



ZONING COMMISSION
District of Columbia
CASE NO.15-16
EXHIBIT NO.17A6



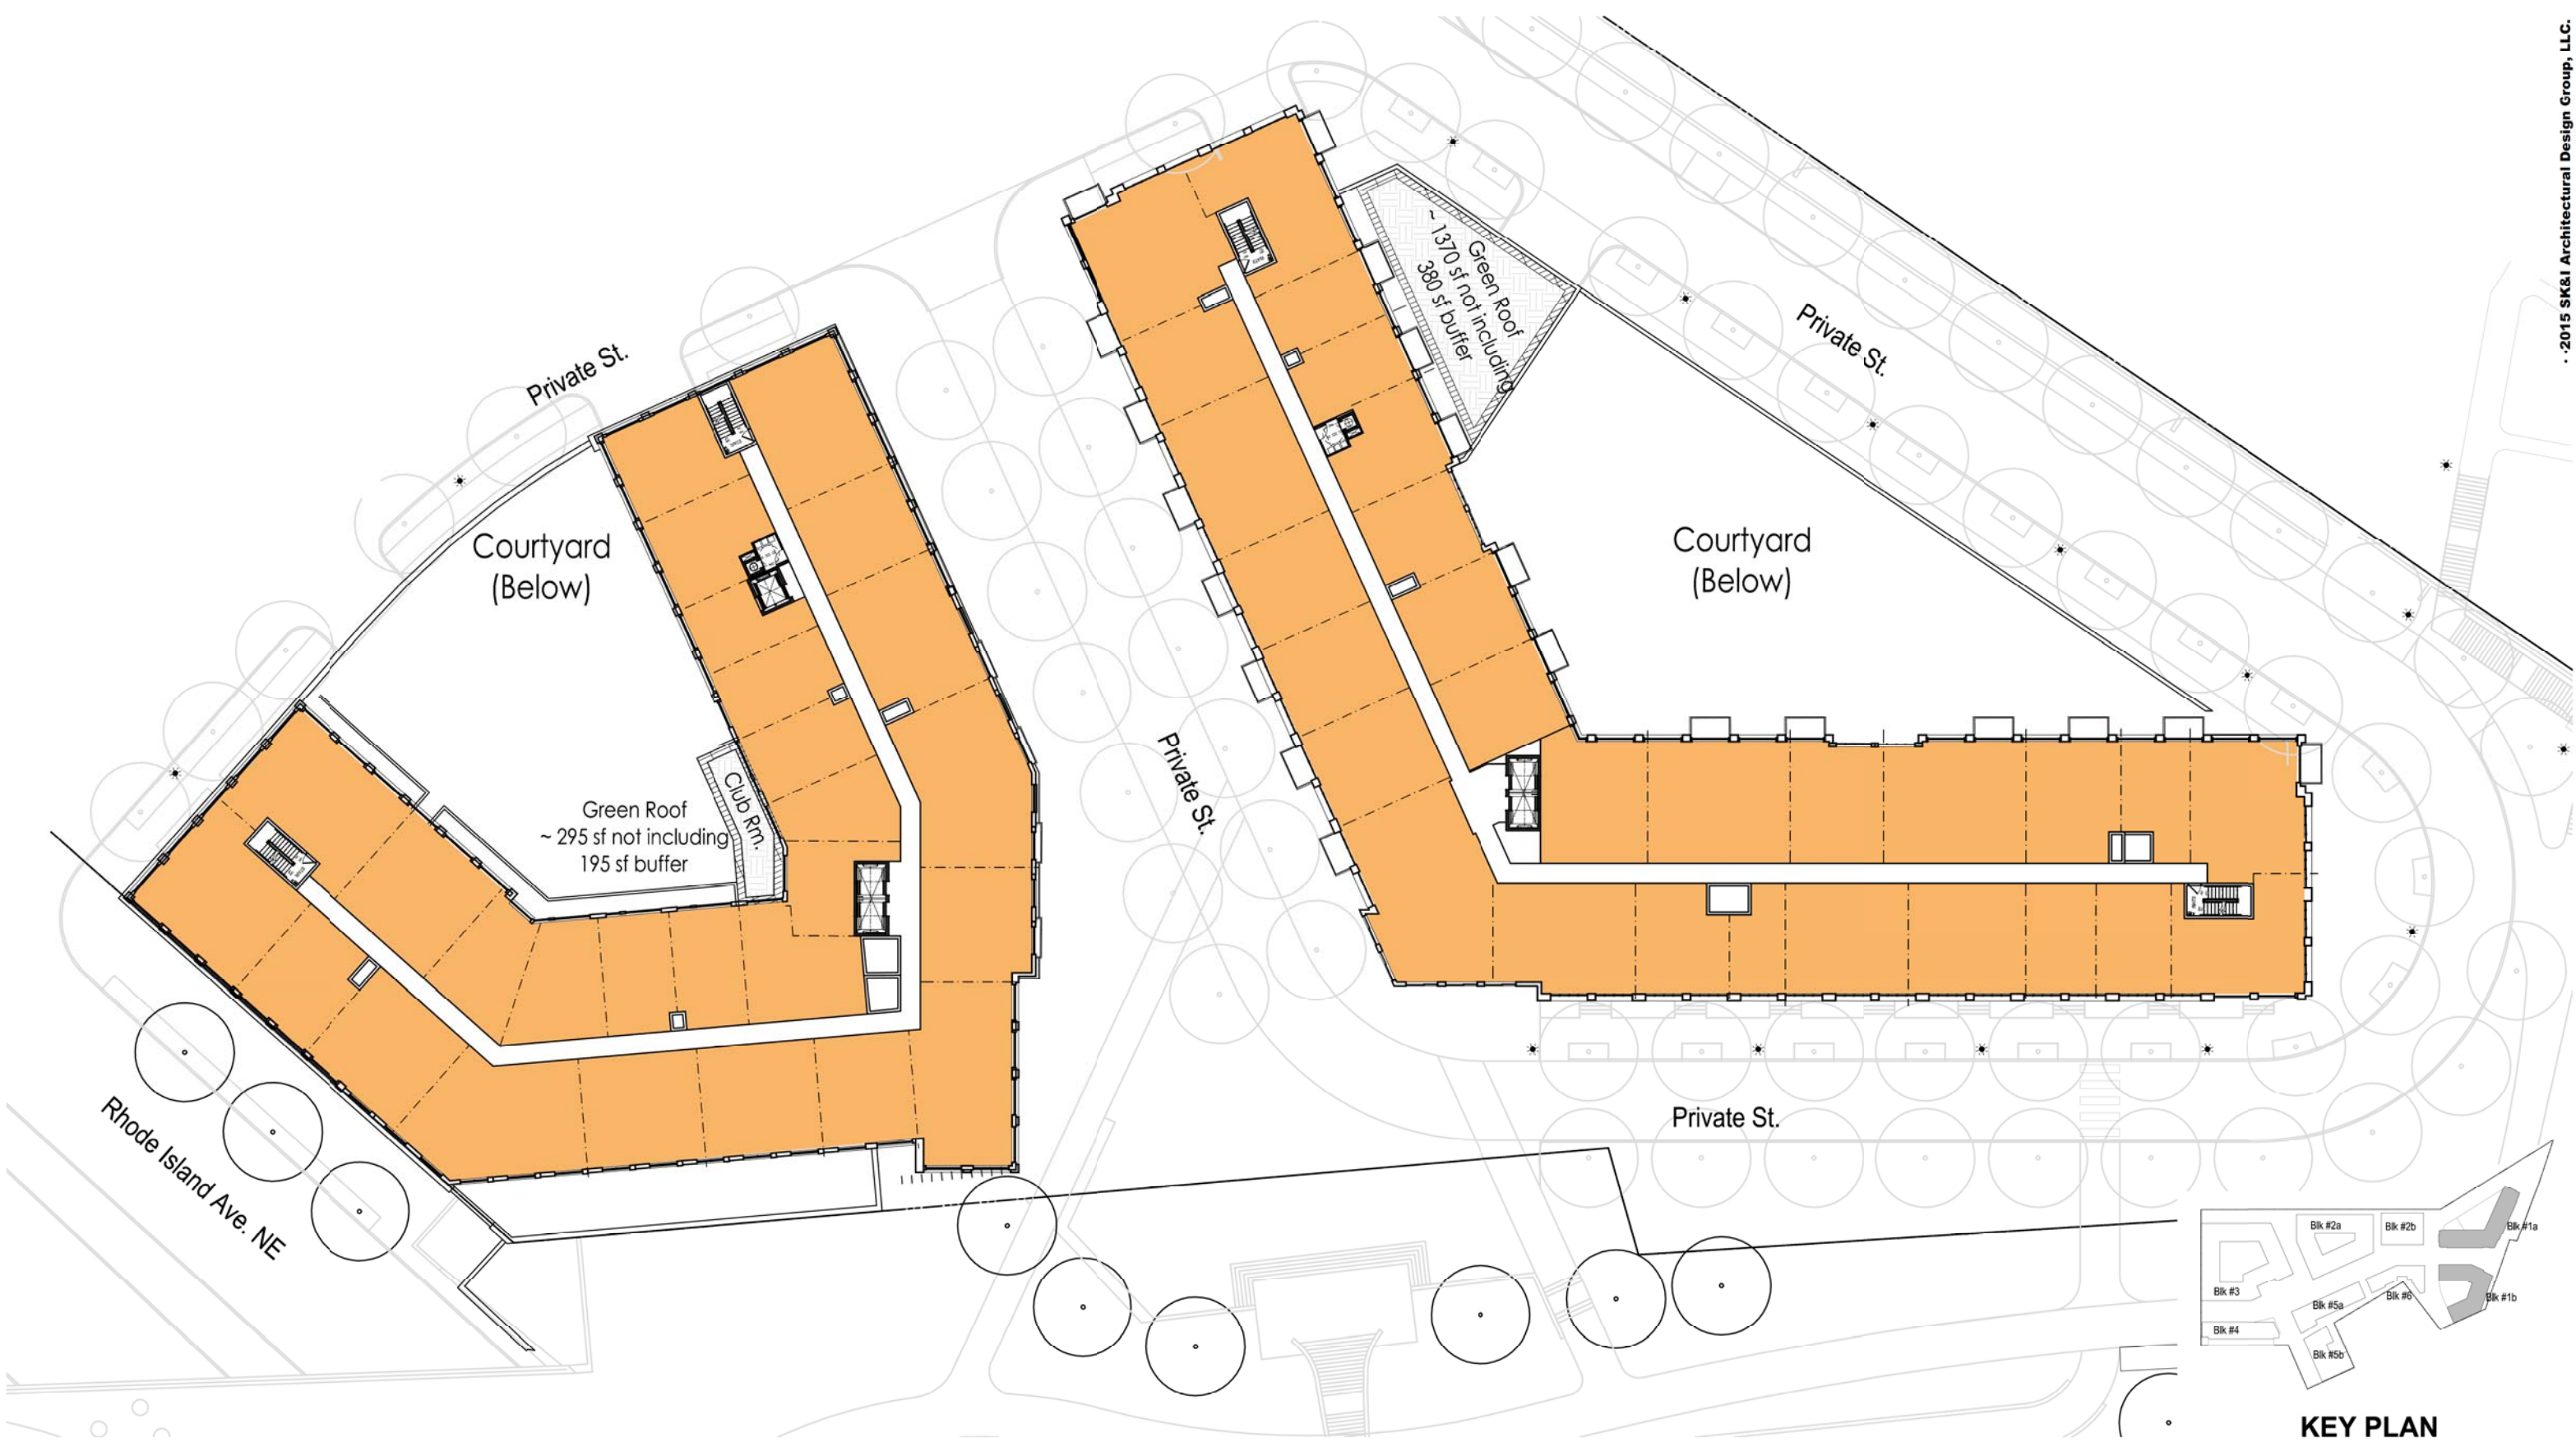

Notes:

1. The interior and mechanical layouts shown of the building are schematic. Changes to the layouts and mechanical, not affecting the exterior envelope or the square footage distribution, may occur.
2. Final rooftop design to be determined by mechanical system selection.

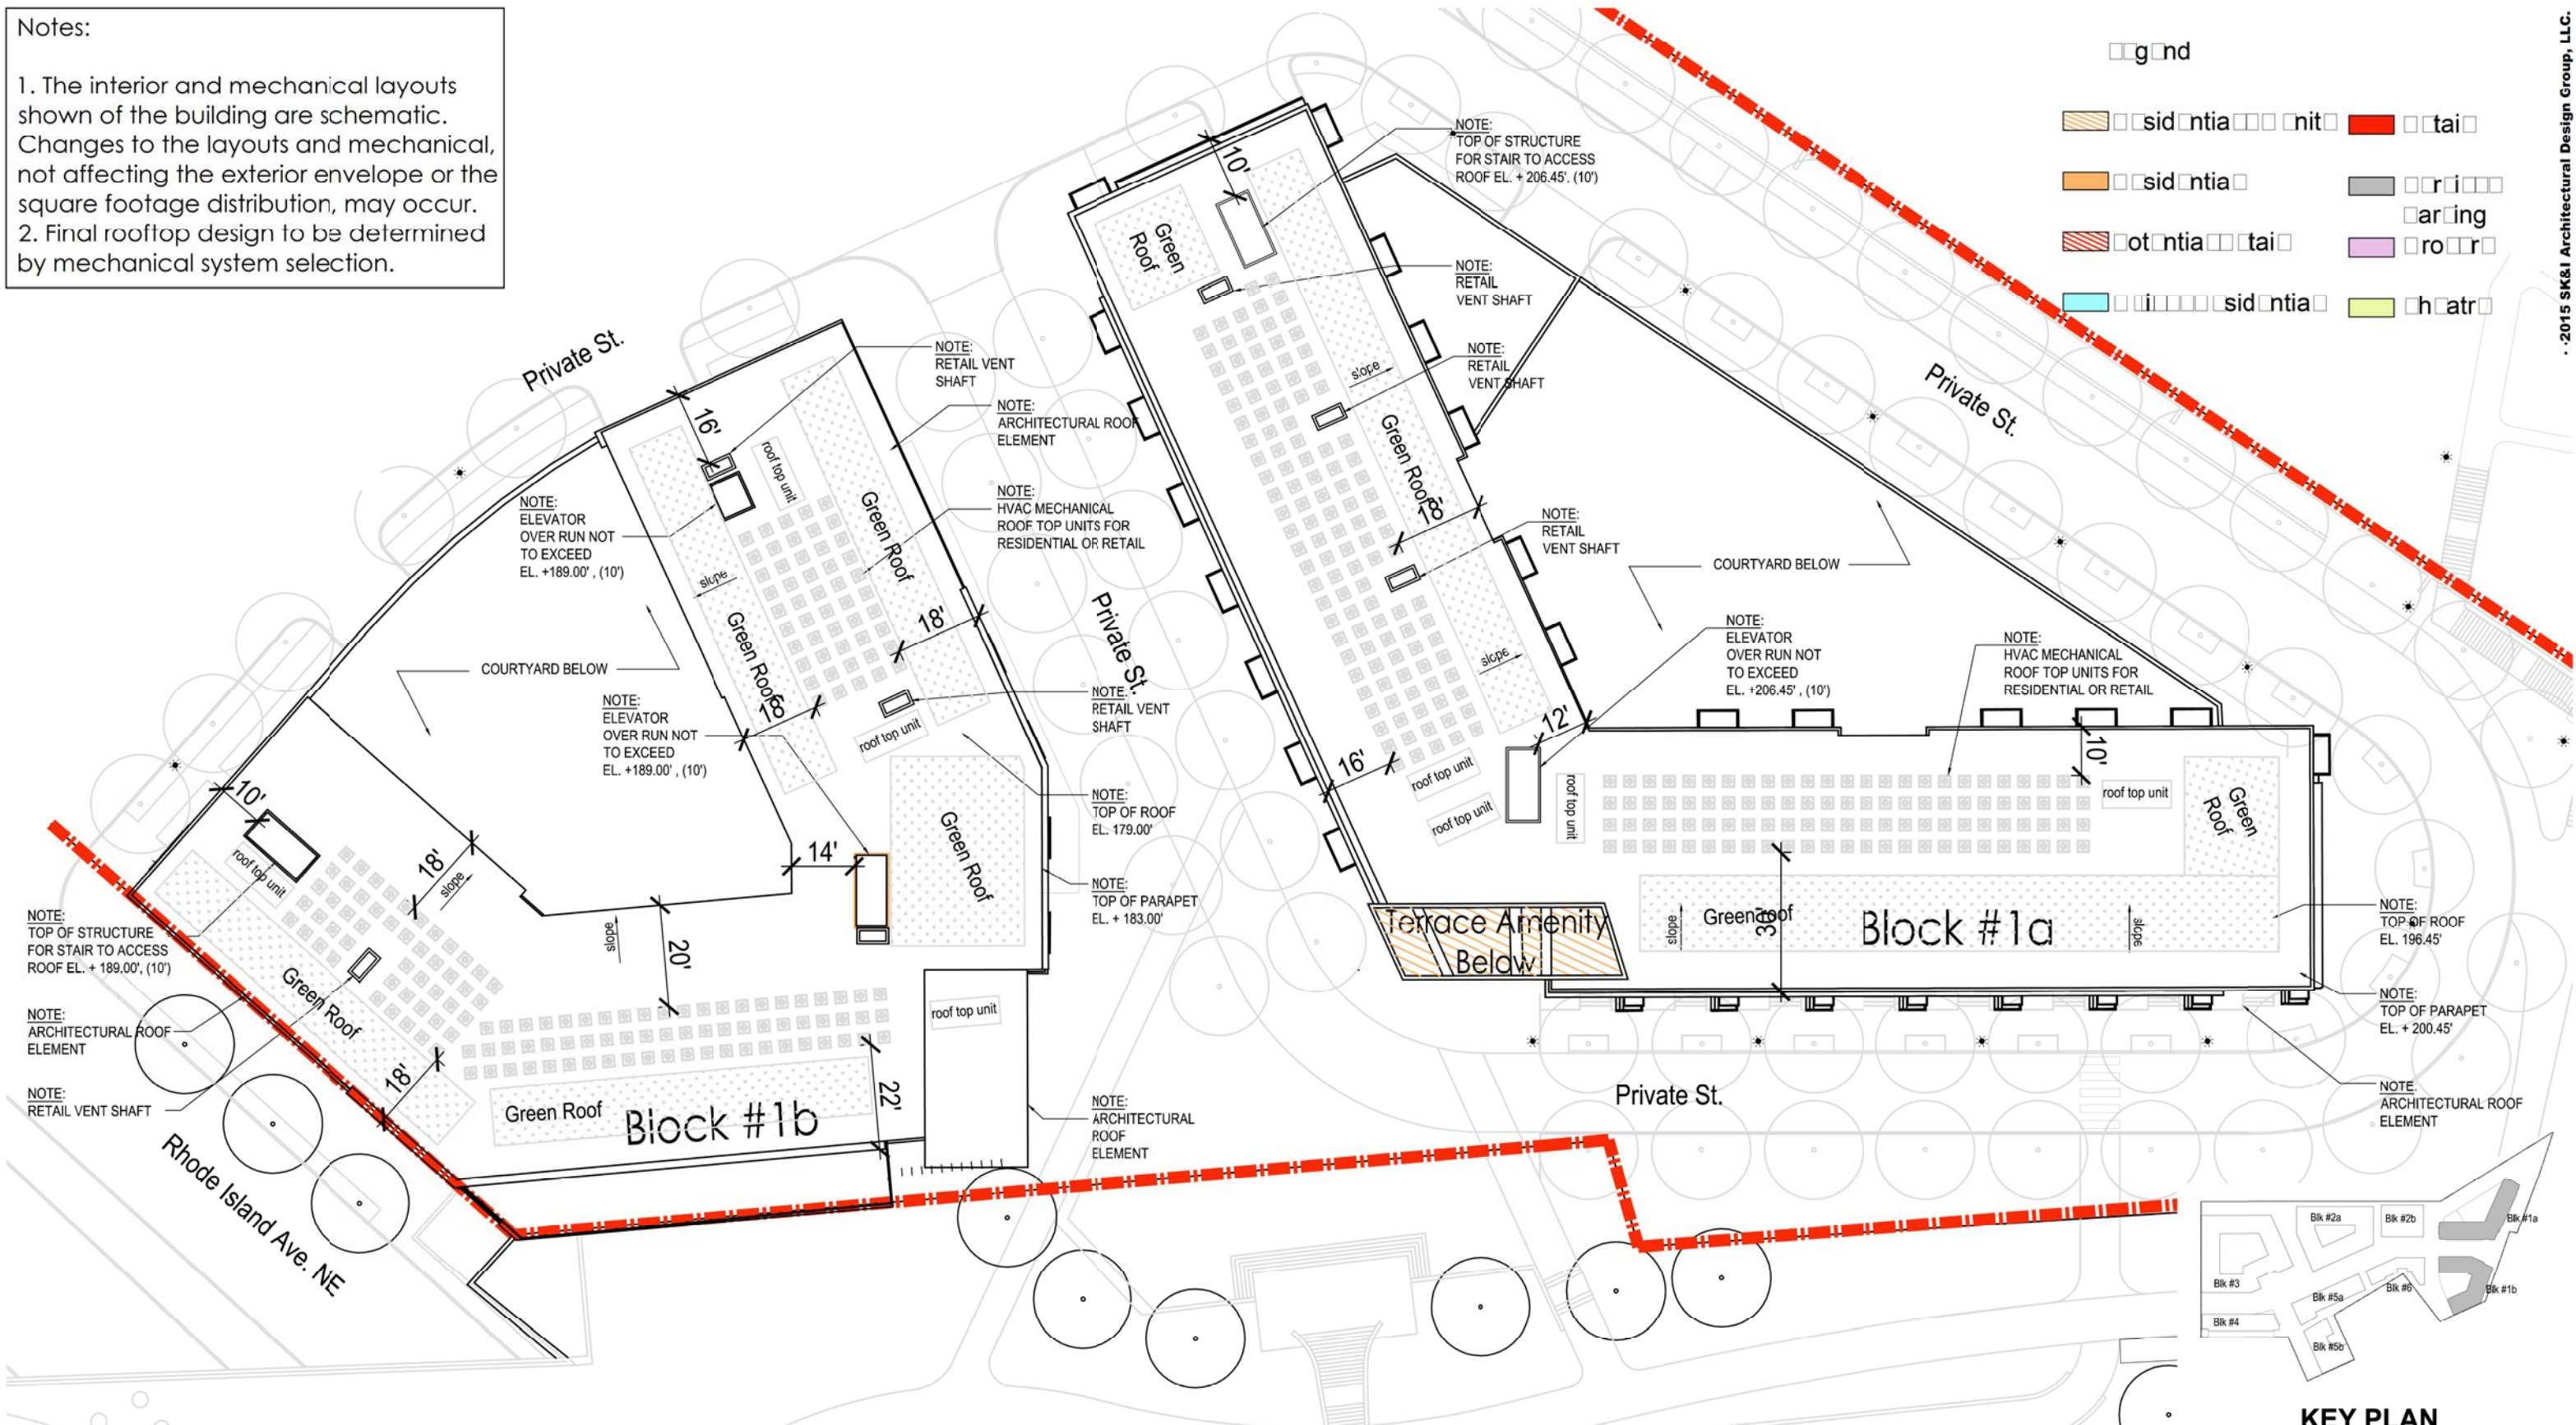






KEY PLAN



Rhode Island Avenue, NE.

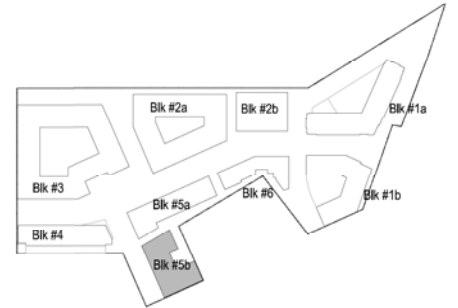


KEY PLAN

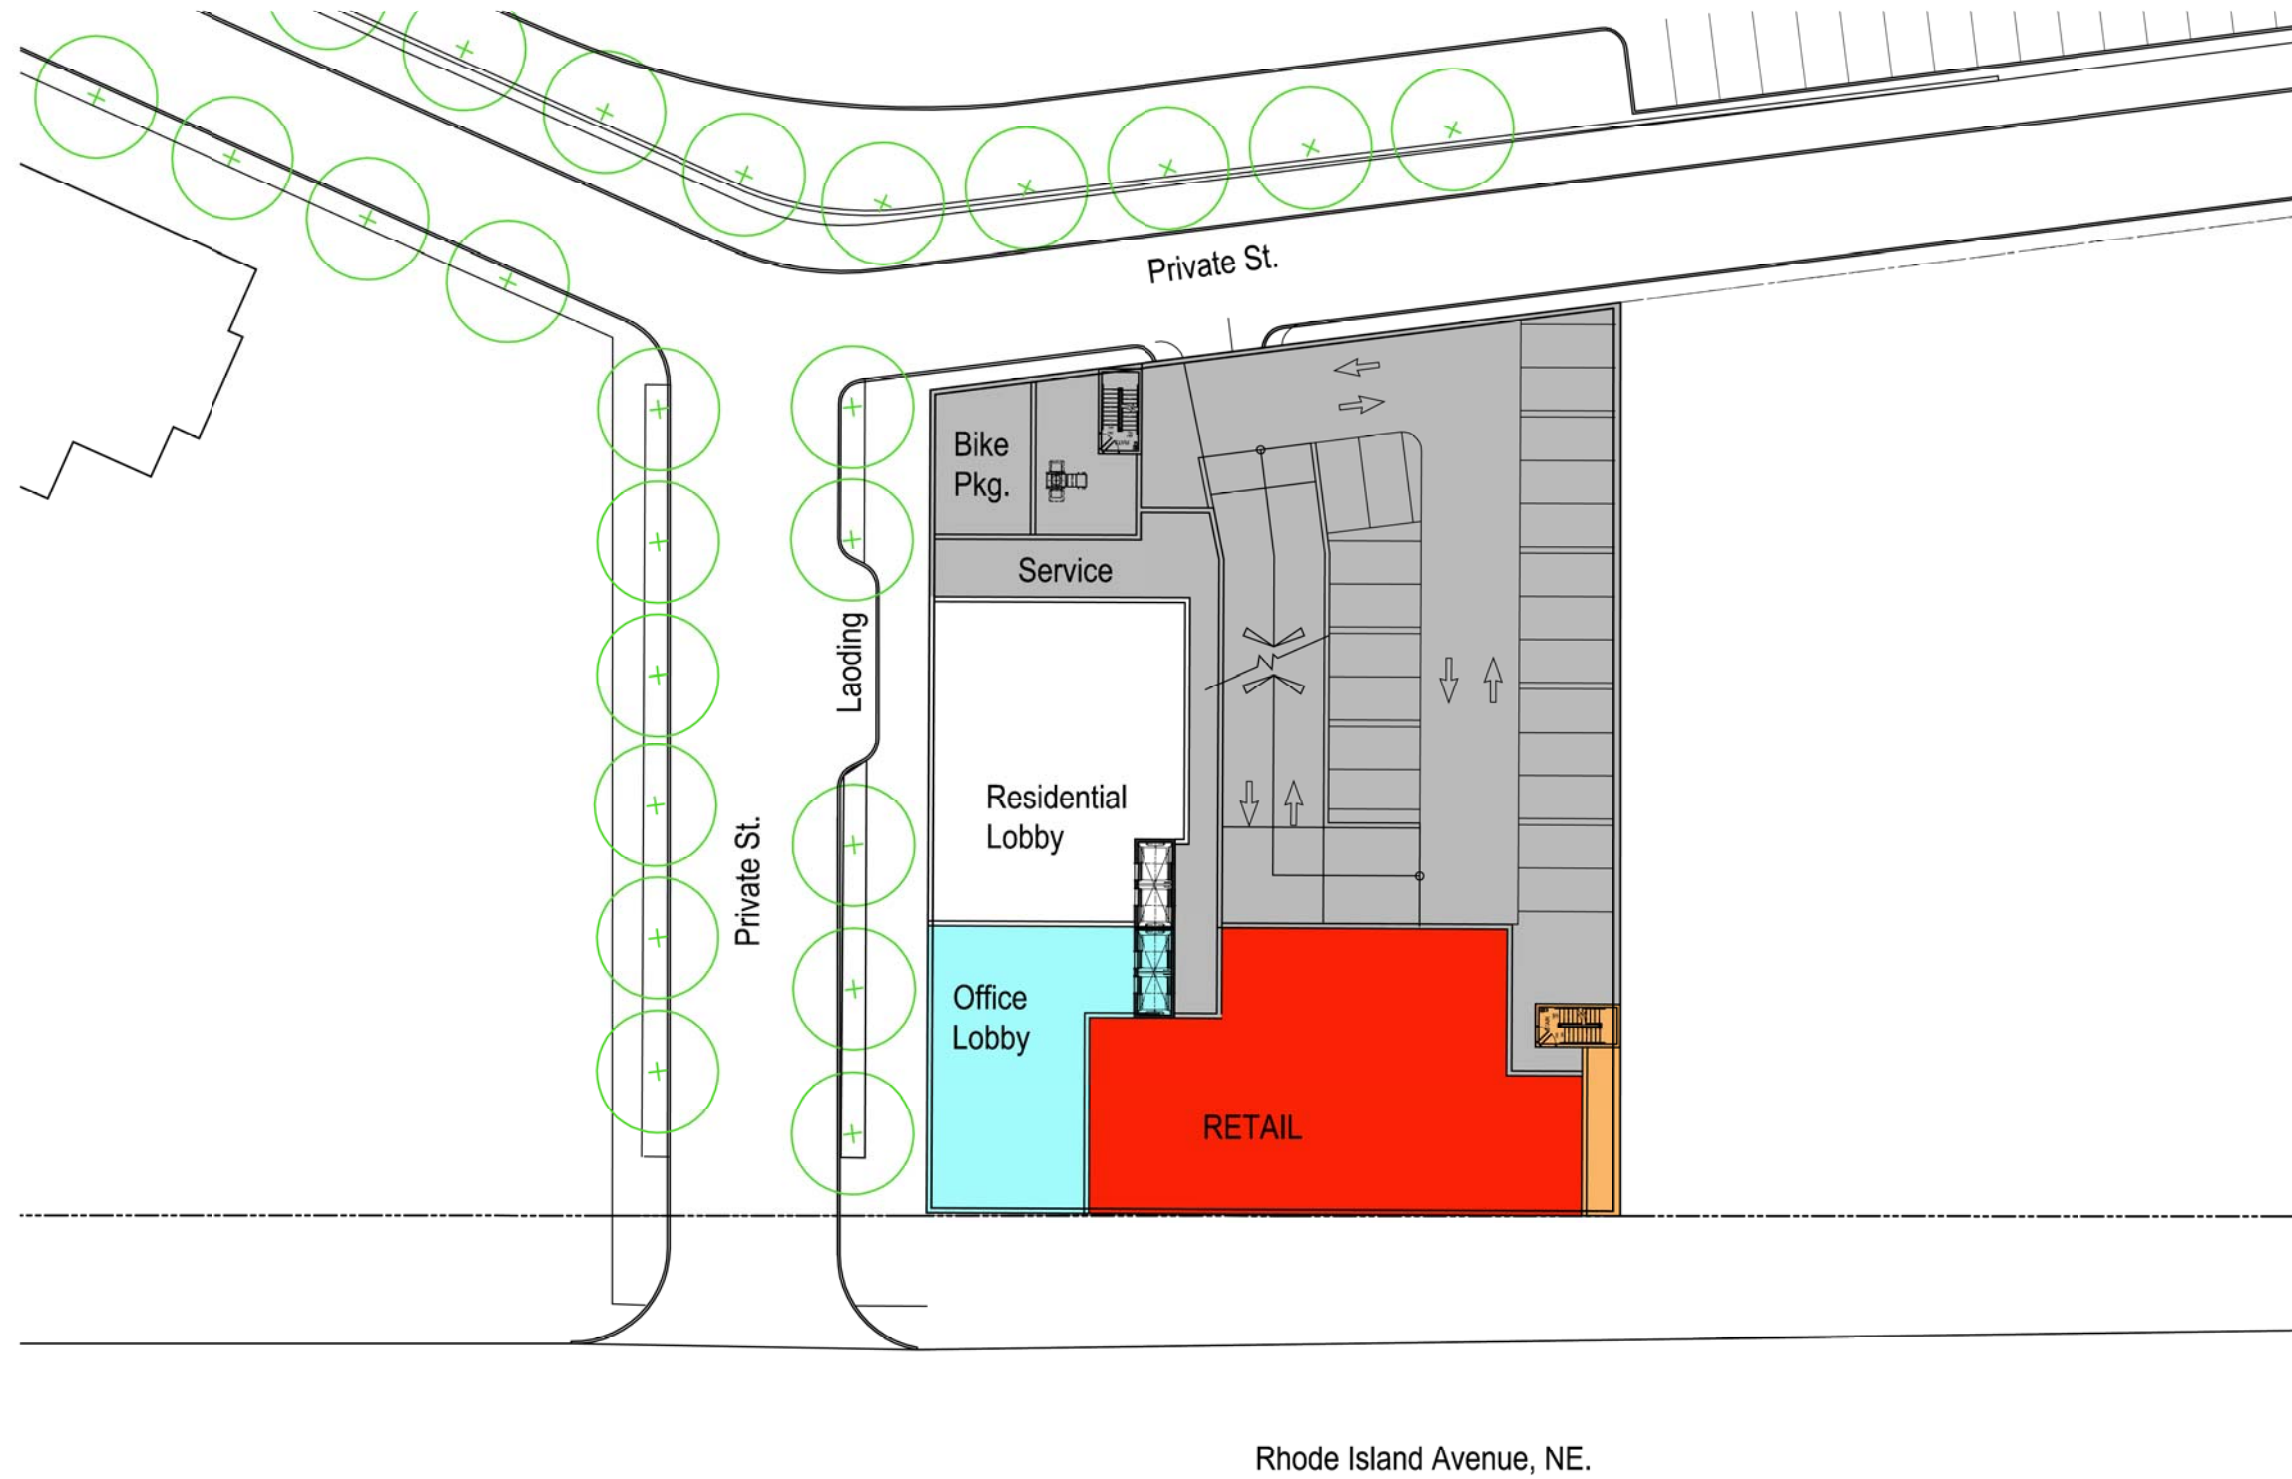

KEY PLAN



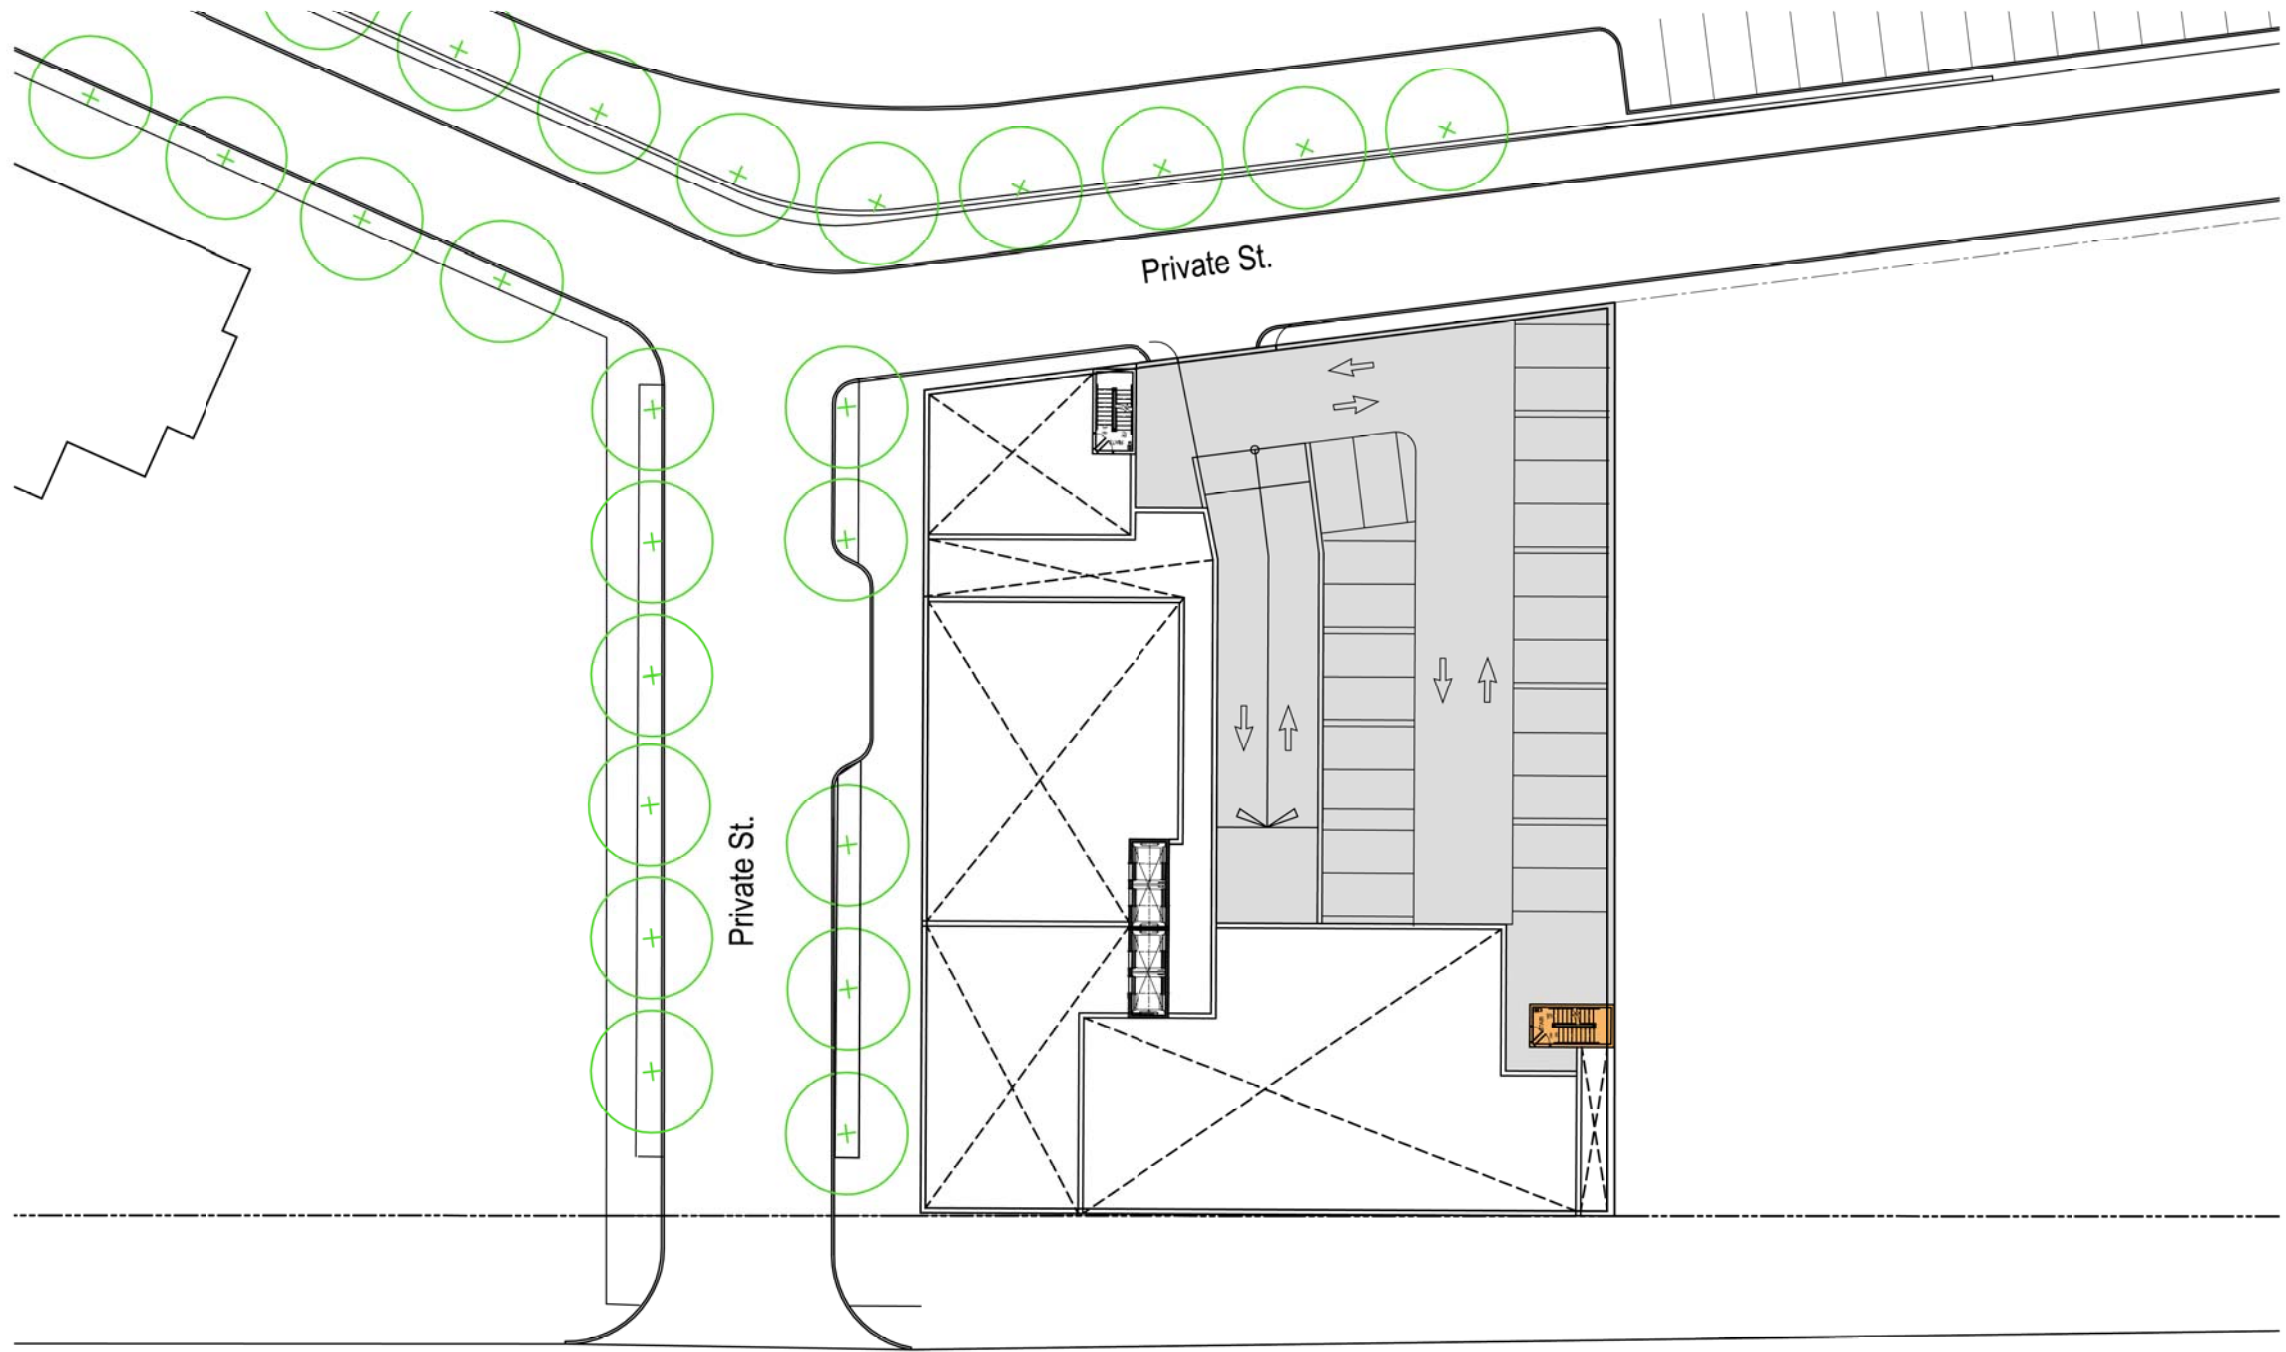


□□ gnd	□□ sidntia □□ nit	□□ tai
□□ sidntia	□□ r	□□ aring
□□ otntia □□ tai	□□ ro	
□□ i □□ sidntia	□□ h atr	




KEY PLAN



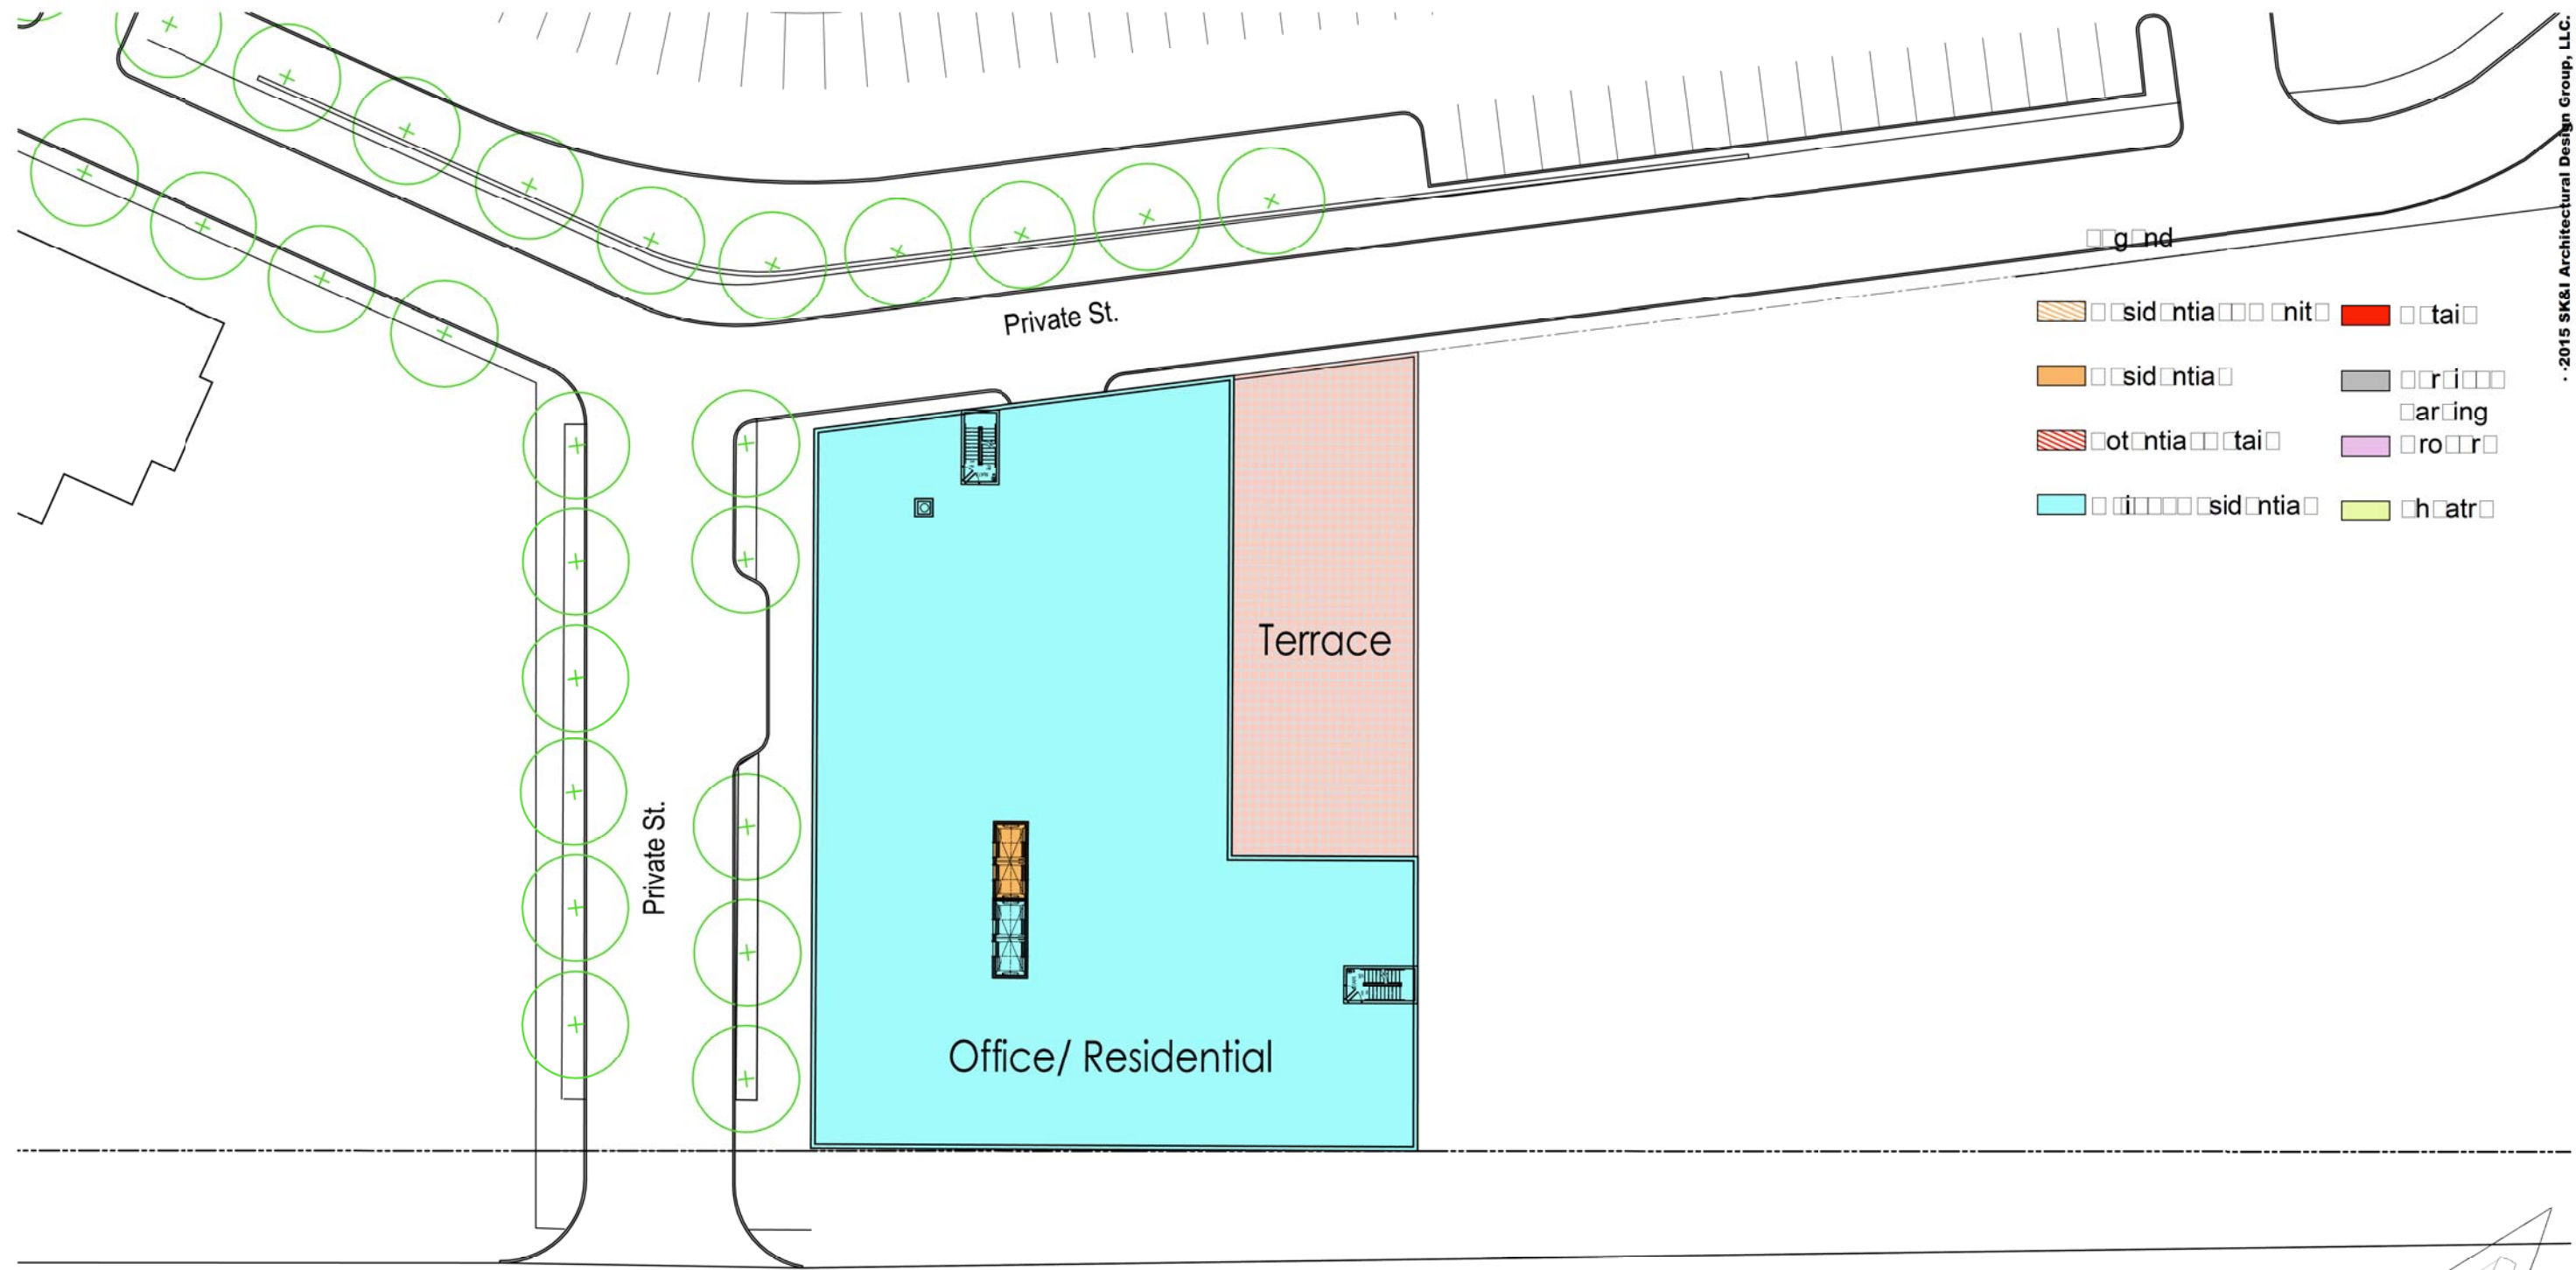


KEY PLAN

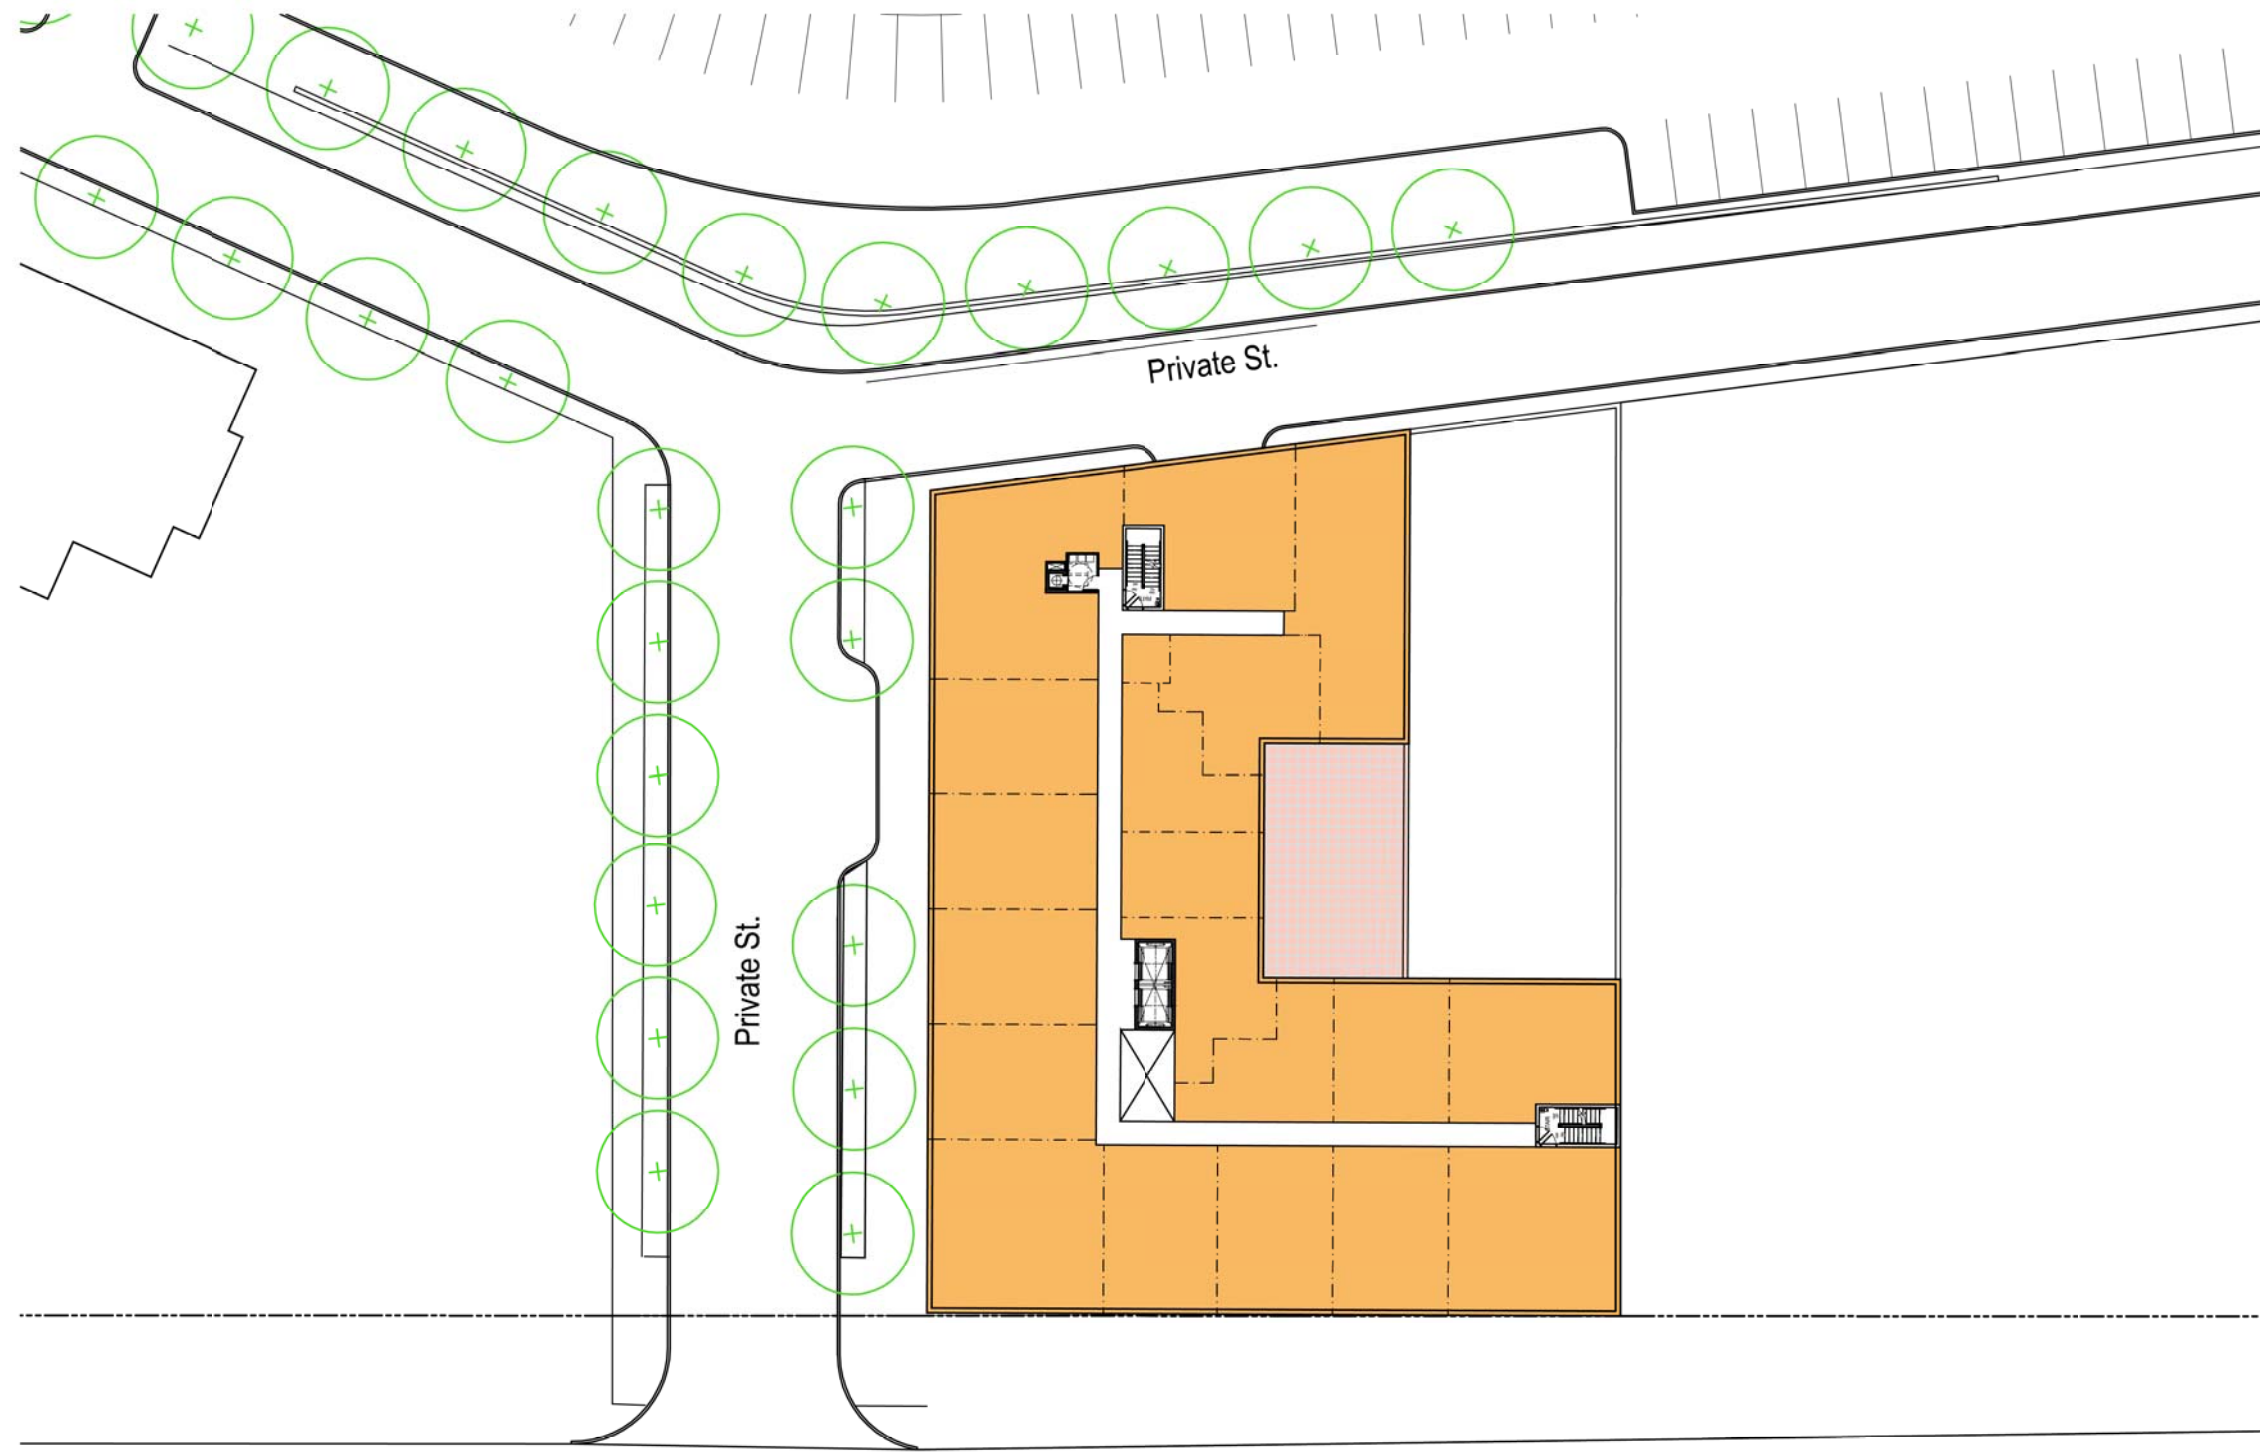




KEY PLAN

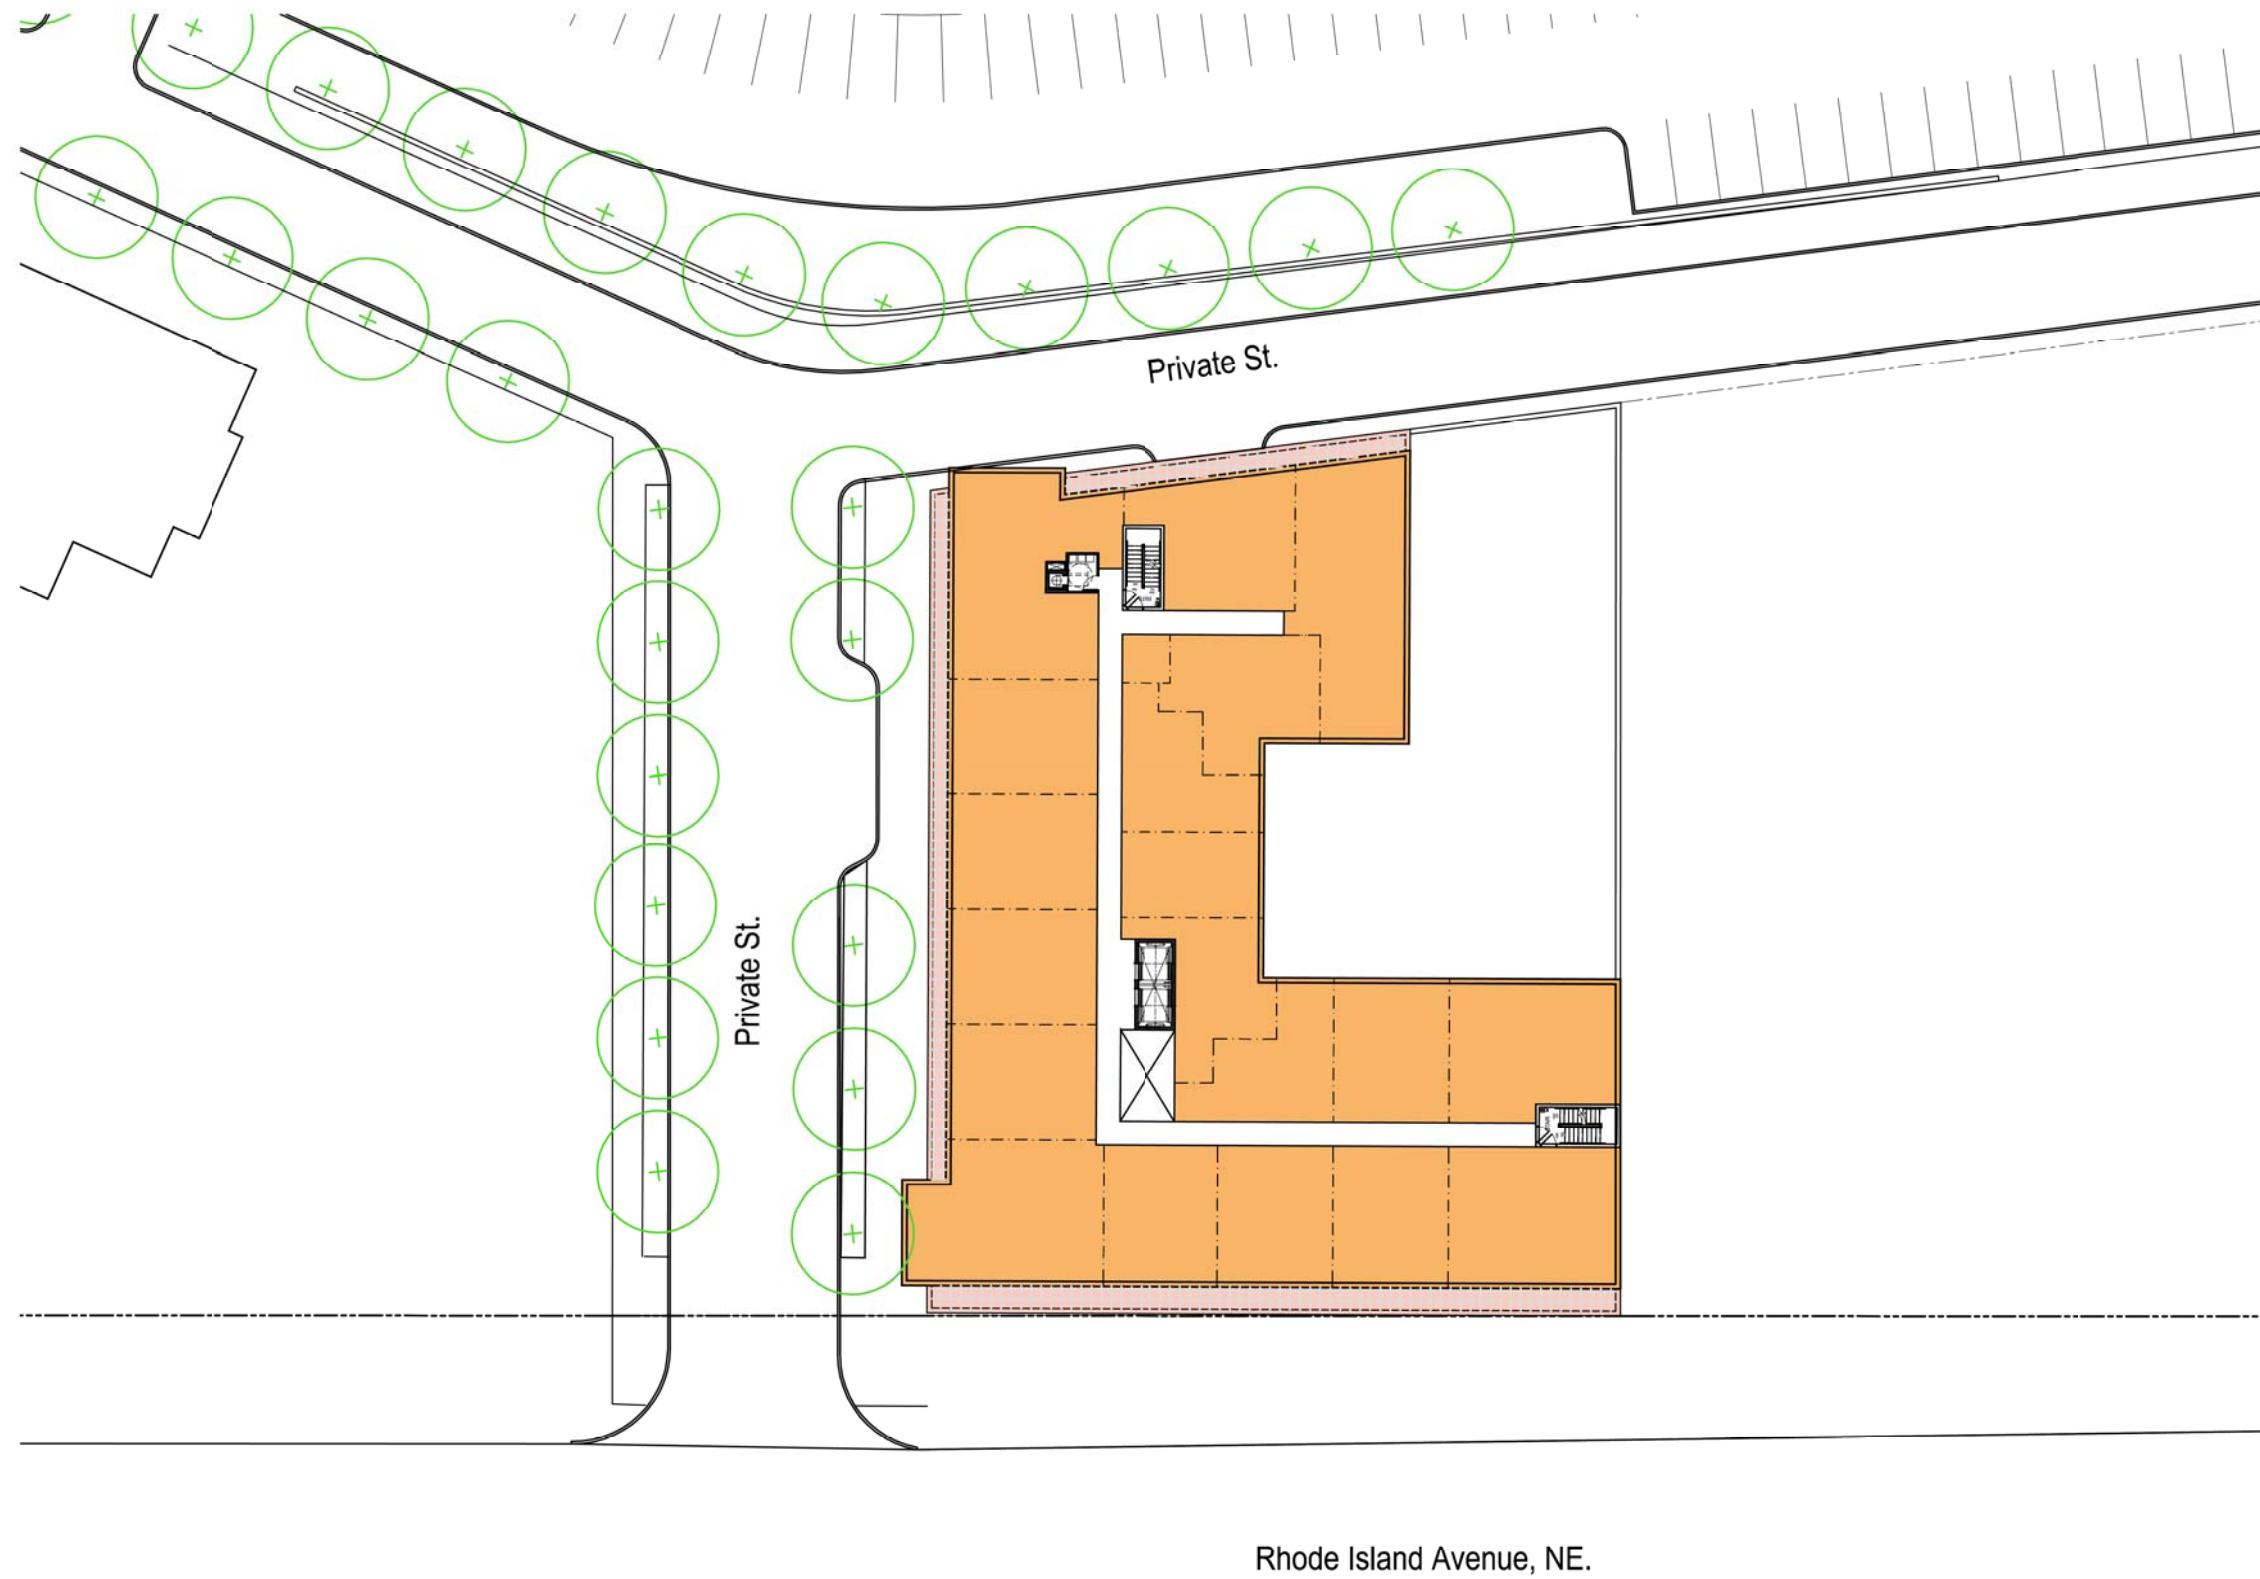






KEY PLAN

Notes:

1. The interior and mechanical layouts shown of the building are schematic. Changes to the layouts and mechanical, not affecting the exterior envelope or the square footage distribution, may occur.
2. Final rooftop design to be determined by mechanical system selection.

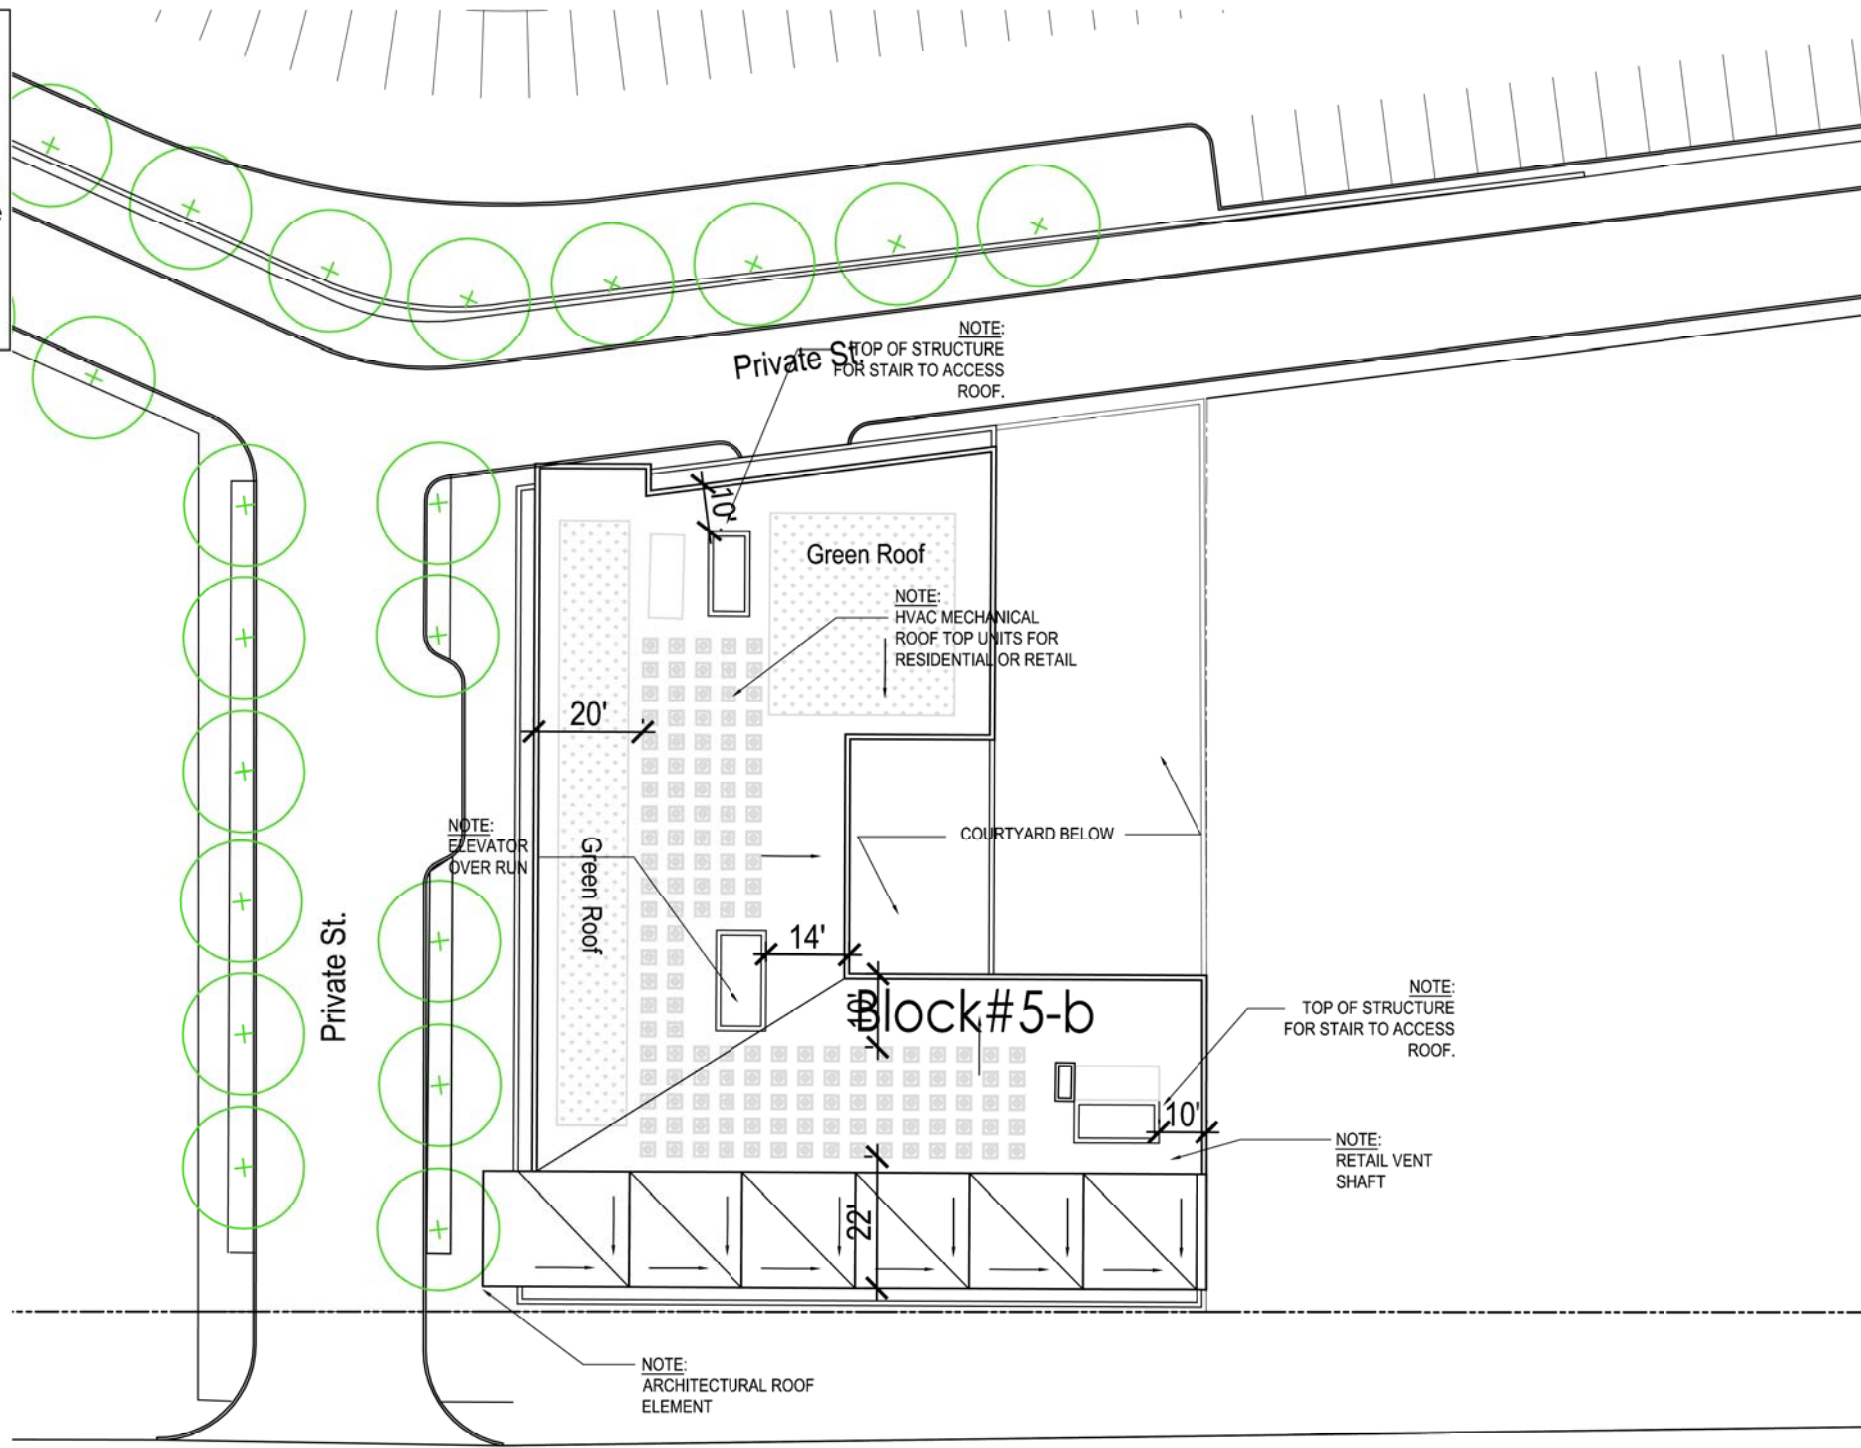


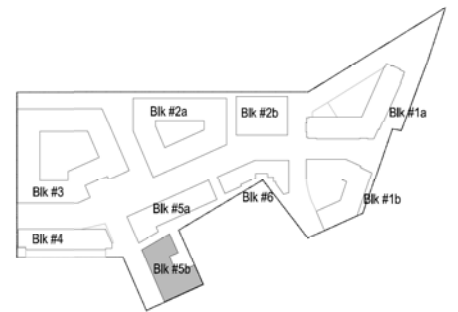

KEY PLAN

