

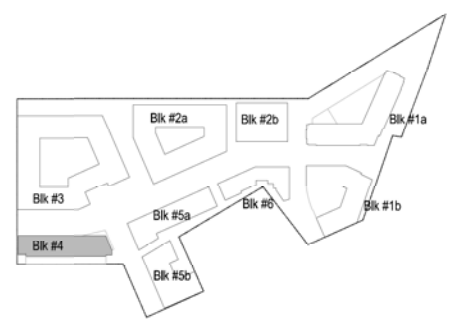
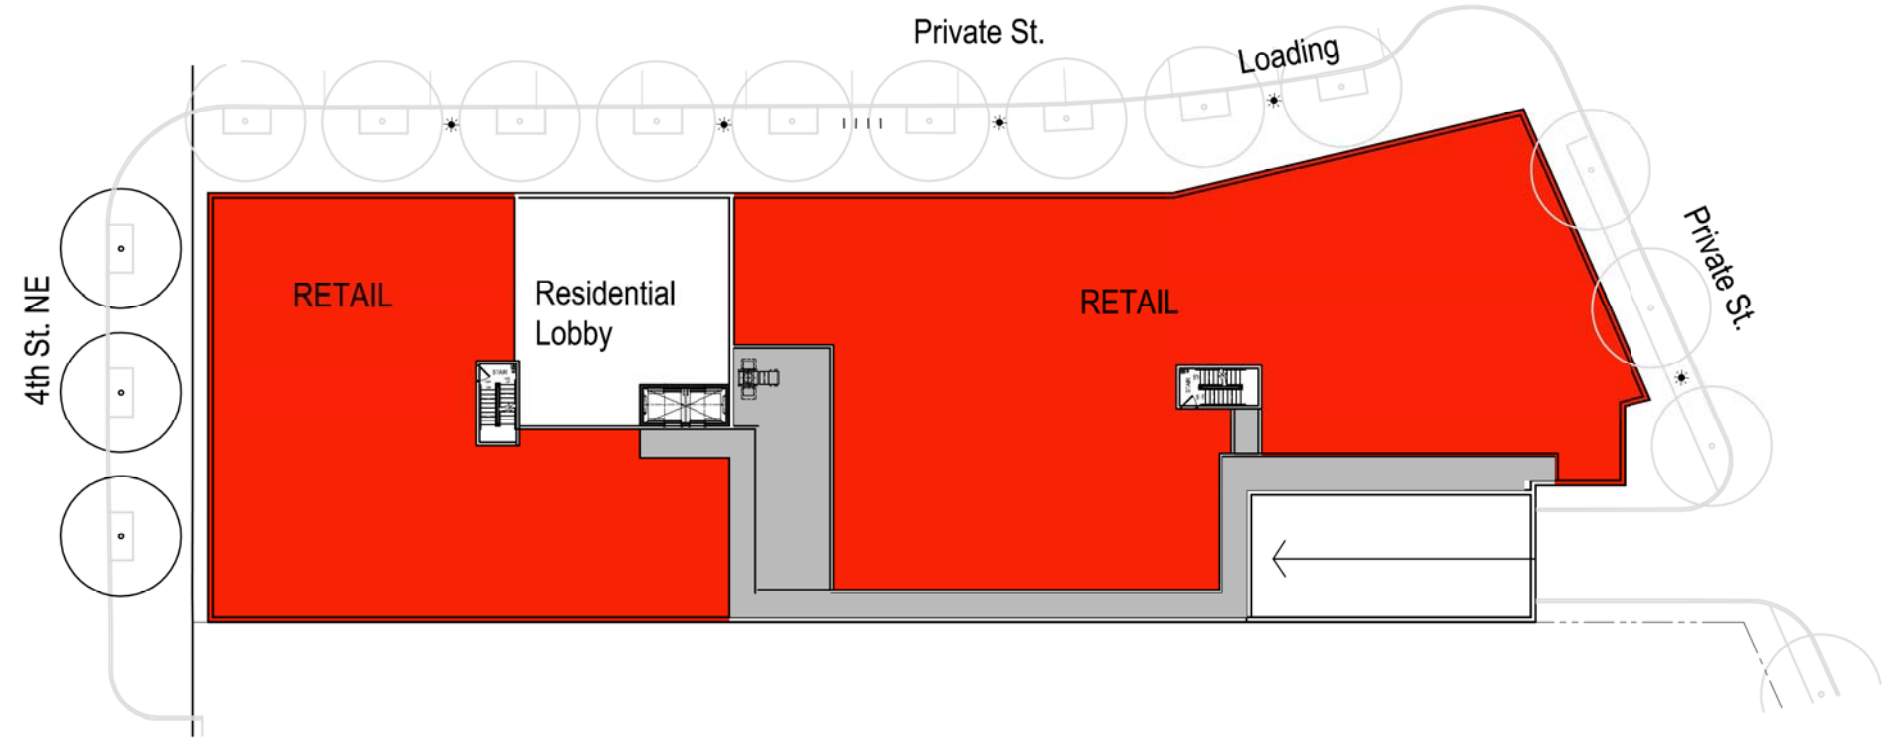


- □□□□□□ □□□□□□ □□□□□□ □□□□□□
- □□□□□□ □□□□□□ □□□□□□ □□□□□□
- □□□□□□ □□□□□□ □□□□□□ □□□□□□
- □□□□□□ □□□□□□ □□□□□□ □□□□□□

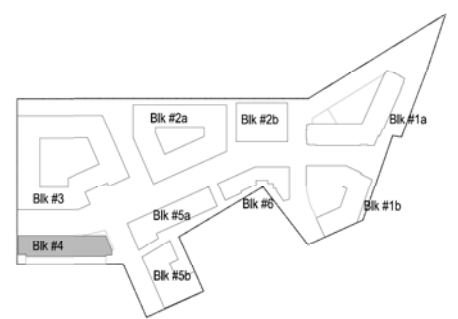


KEY PLAN


- □□□□□□ □□□□□□ □□□□□□ □□□□□□ □□□□□□
- □□□□□□ □□□□□□ □□□□□□ □□□□□□ □□□□□□
- □□□□□□ □□□□□□ □□□□□□ □□□□□□ □□□□□□
- □□□□□□ □□□□□□ □□□□□□ □□□□□□ □□□□□□

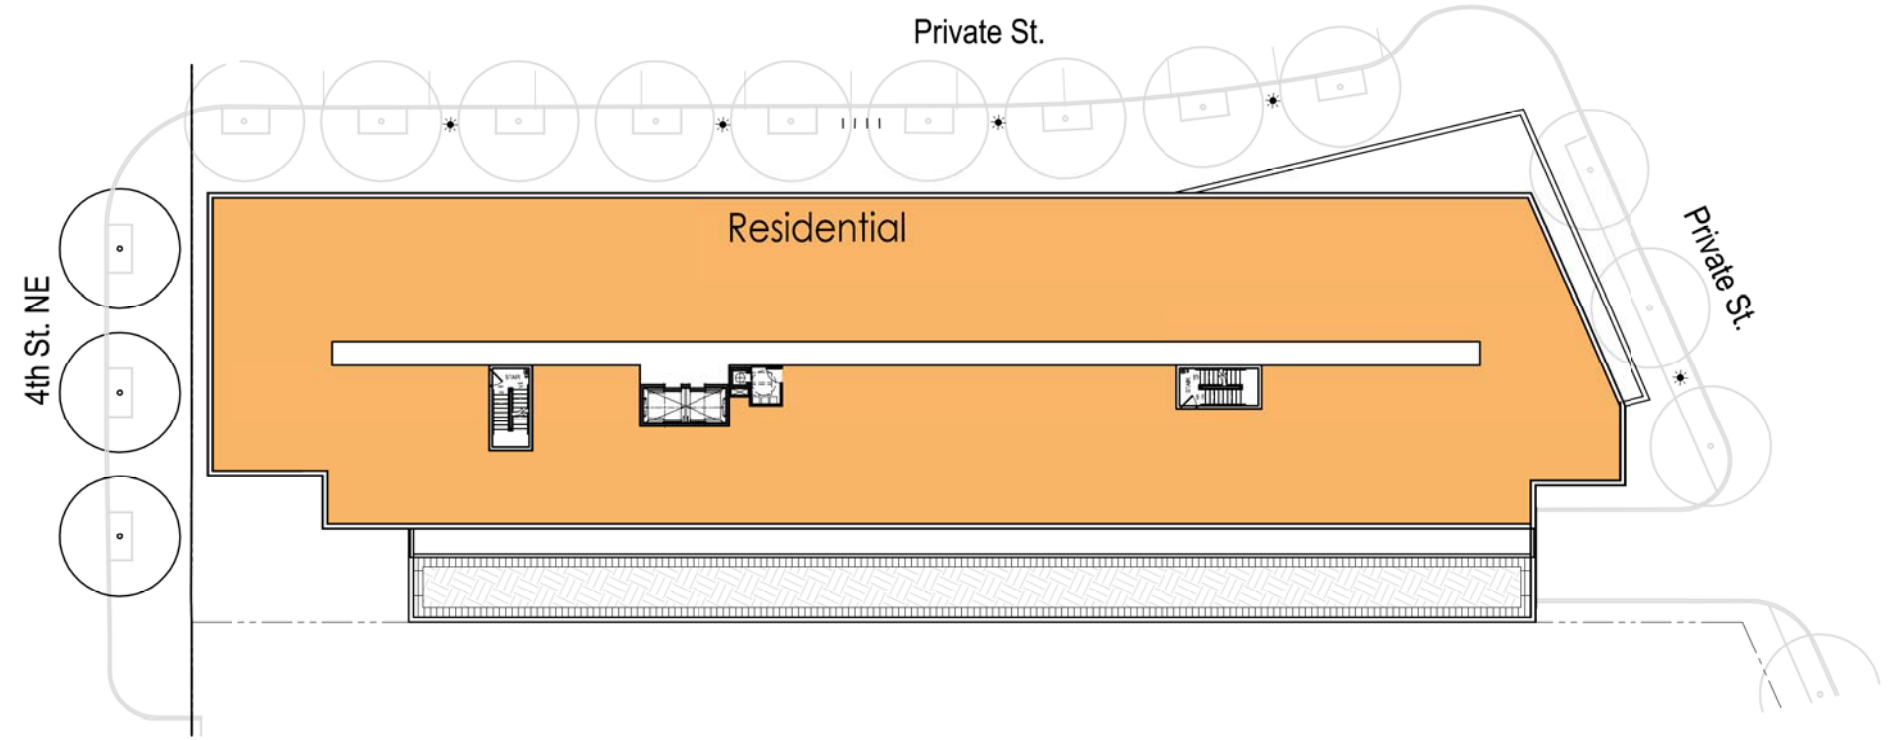


KEY PLAN

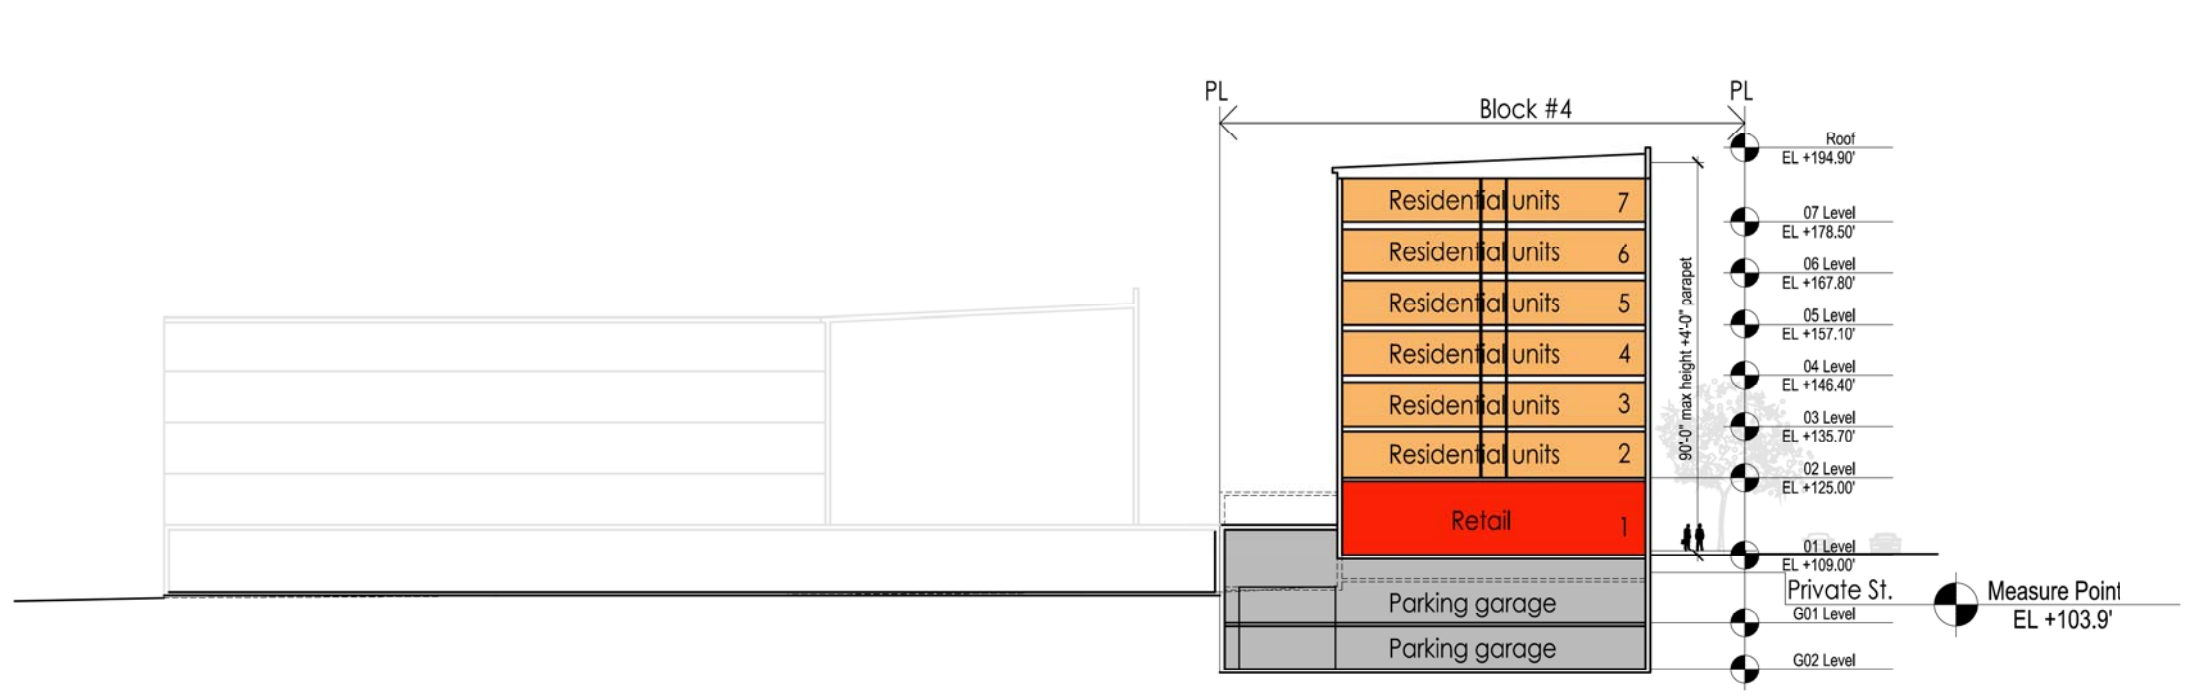

Section 1

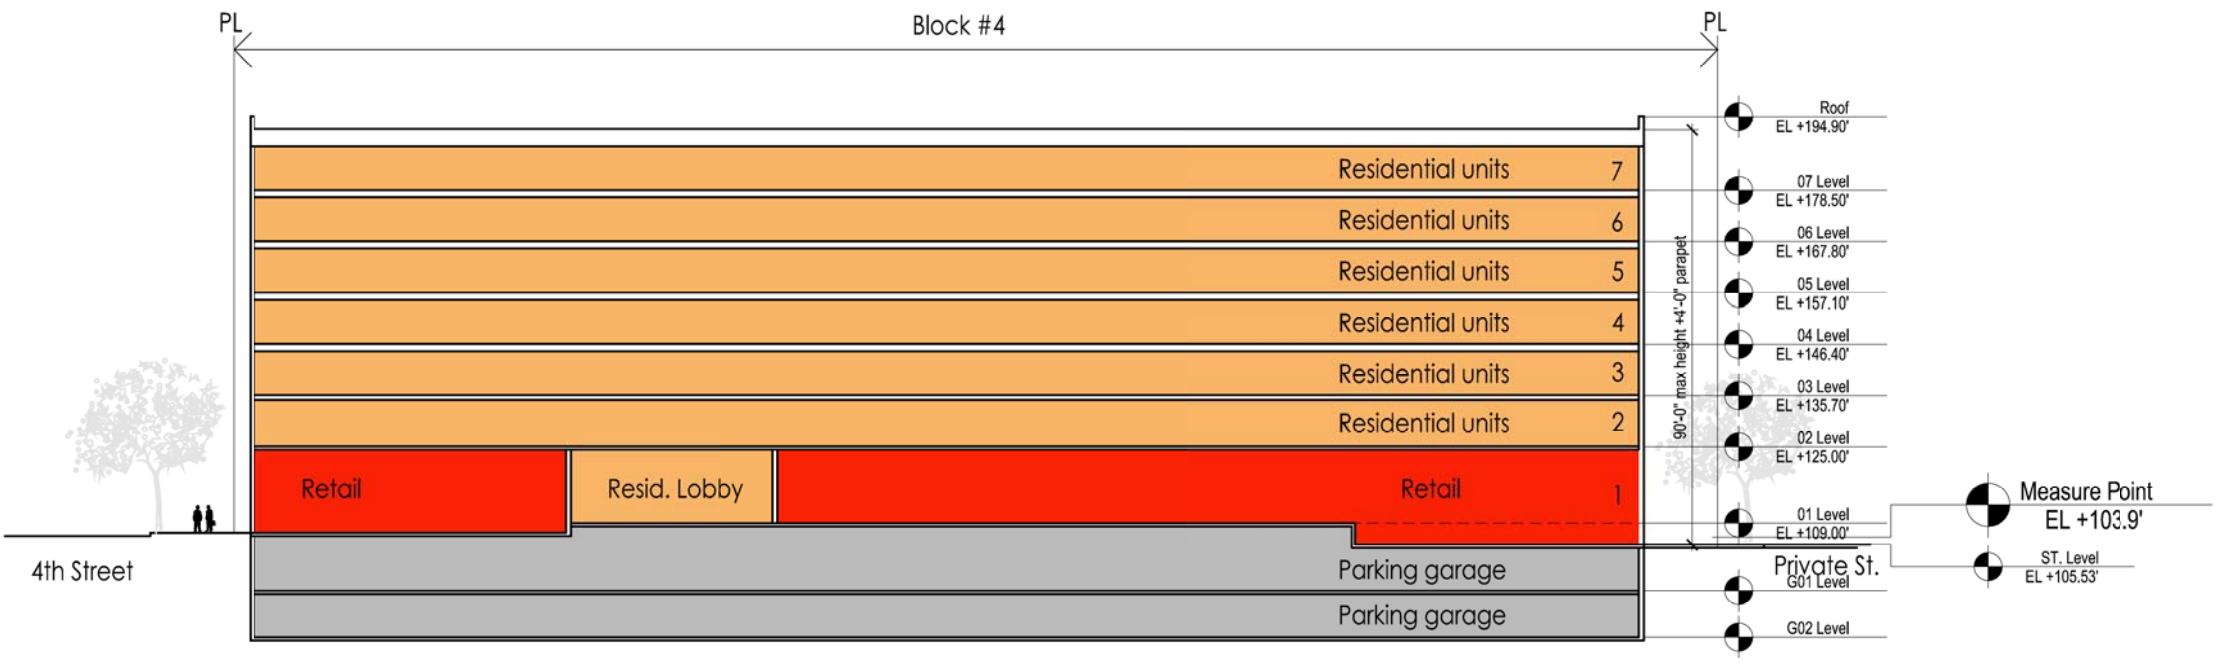

Section 2

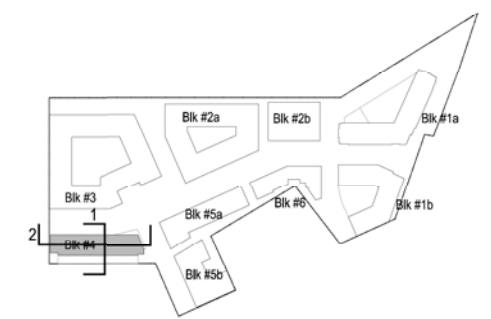

KEY PLAN



W M W



W M

Block 5-A


Floor	Stories	Parking**	Retail	Residential SF	Spaces**	Gross SF.
G1-G2	2	23,764			50	
1st***	1	3,615	17,685	2,465		23,765
2nd-7th	6			20,809		20,809
TOTAL	7	51,143	17,685	127,319	100	148,619

* Note: area at ground level includes loading and service.

**Note : Final count TBD by final design.


***Note : Parking at 1st floor will count towards FAR

- Ground
- Residential Unit
- Retail
- Office
- Garage
- Storage
- Public Space
- Other

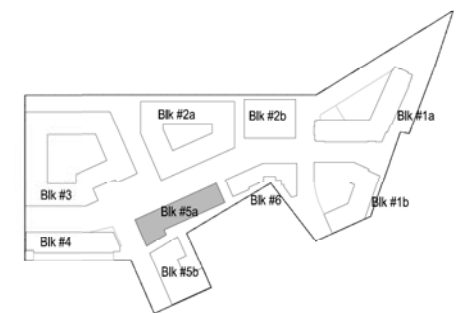


KEY PLAN

- □□□□□□ □□□□□□ □□□□□□ □□□□□□ □□□□□□
- □□□□□□ □□□□□□ □□□□□□ □□□□□□ □□□□□□
- □□□□□□ □□□□□□ □□□□□□ □□□□□□ □□□□□□
- □□□□□□ □□□□□□ □□□□□□ □□□□□□ □□□□□□

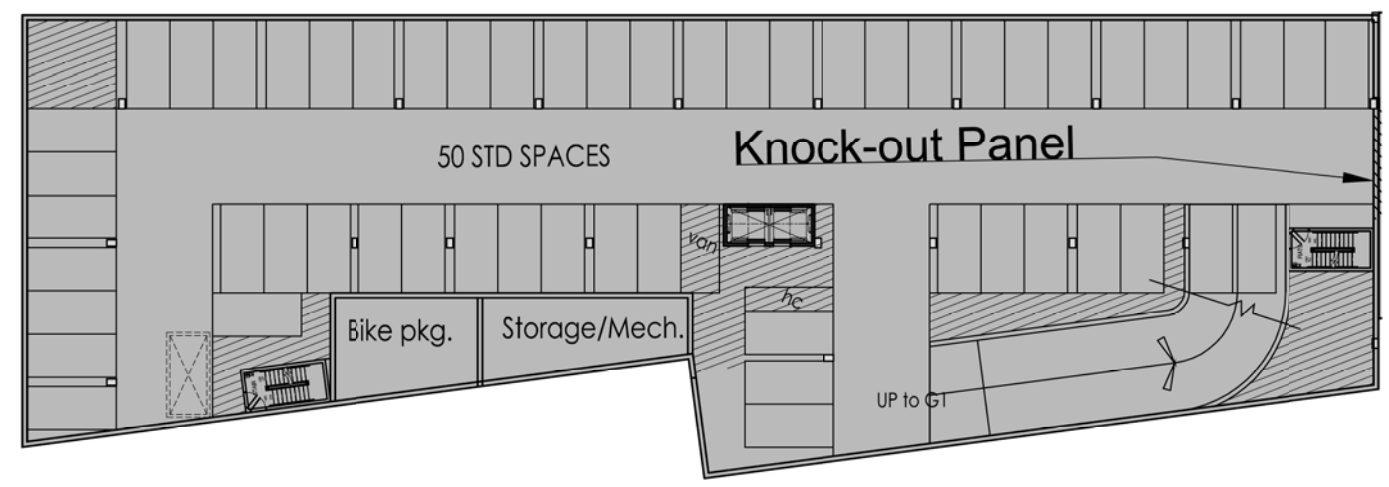

KEY PLAN

- □□□□□□ □□□□□□ □□□□□□ □□□□□□ □□□□□□
- □□□□□□ □□□□□□ □□□□□□ □□□□□□ □□□□□□
- □□□□□□ □□□□□□ □□□□□□ □□□□□□ □□□□□□
- □□□□□□ □□□□□□ □□□□□□ □□□□□□ □□□□□□

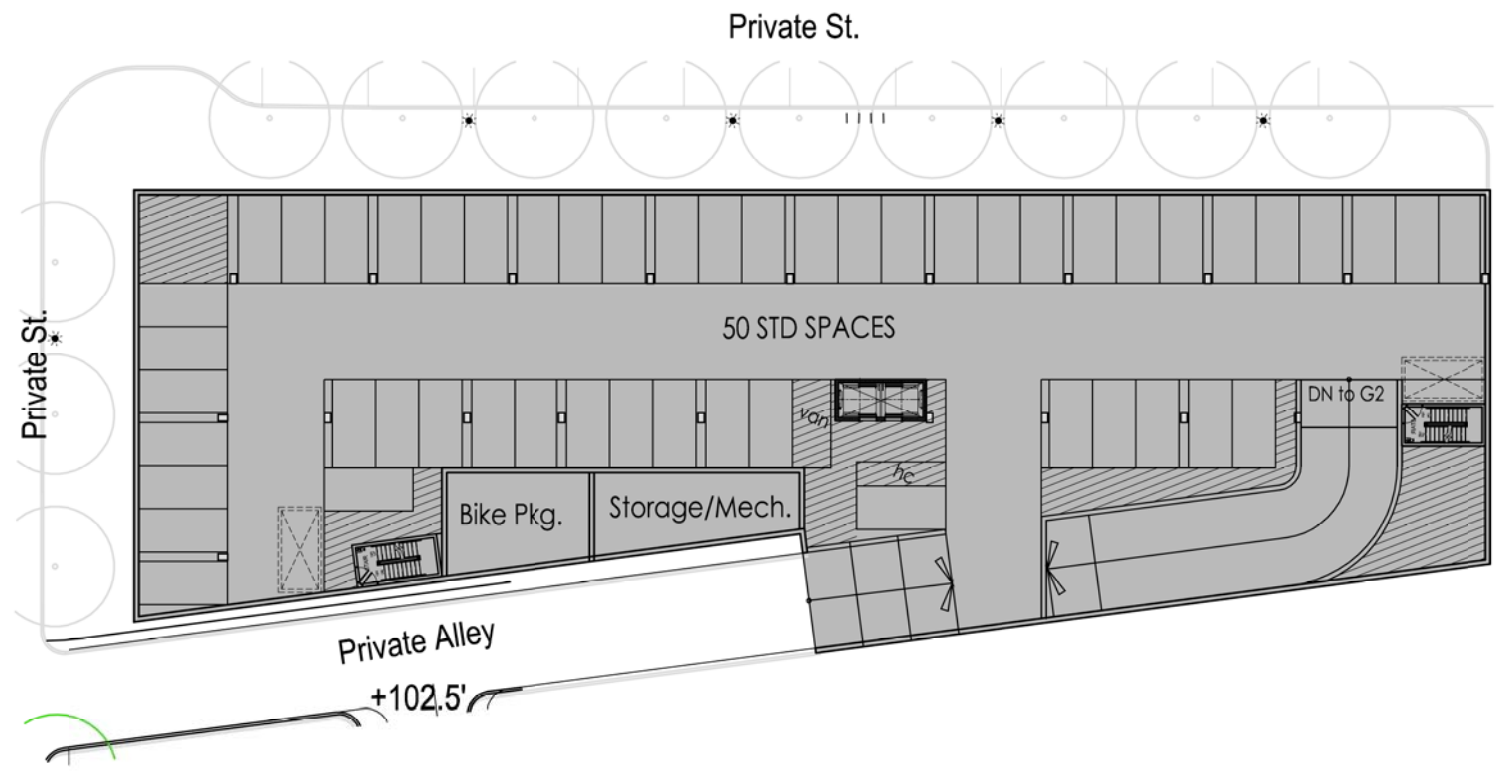

KEY PLAN