




SECTION 1 - 1ST STREET NW

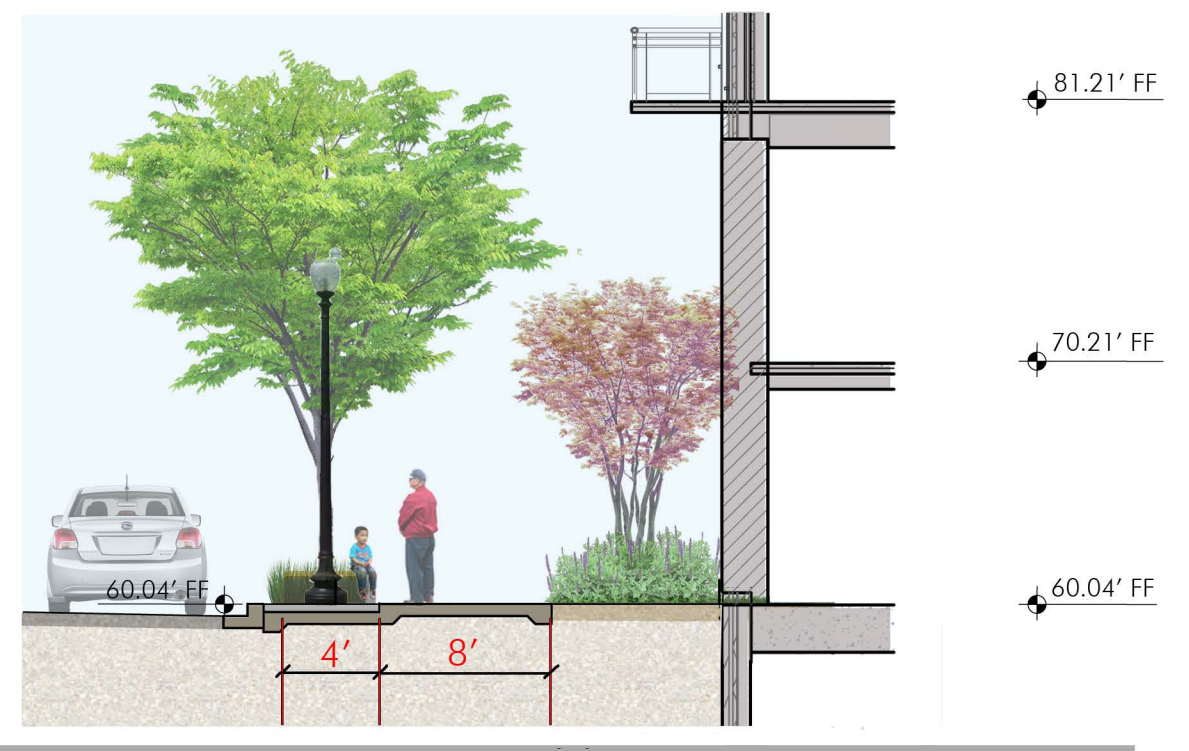


SECTION 2 - PIERCE STREET NW

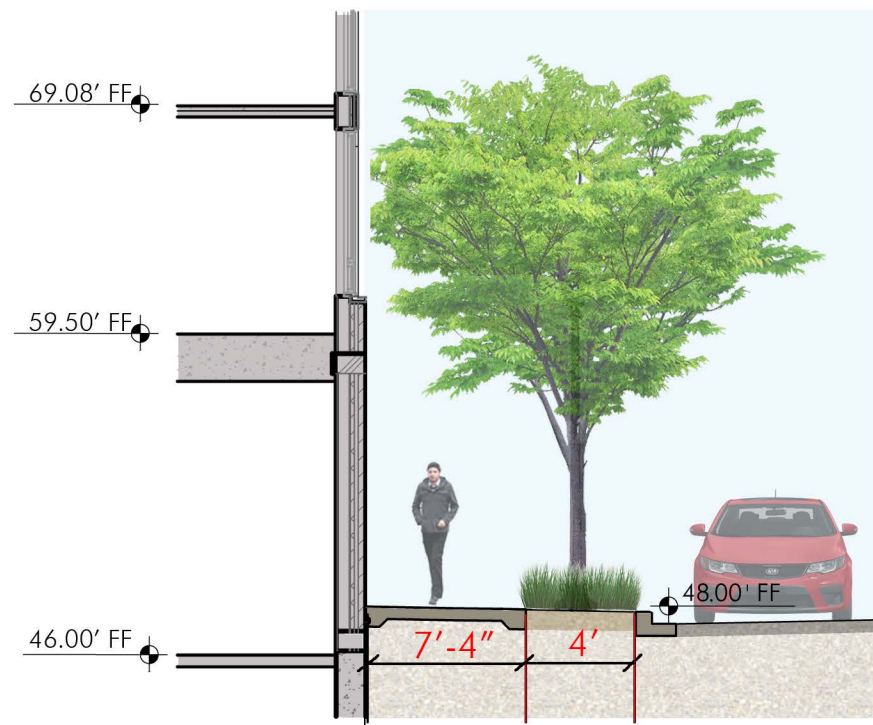

SECTION 3 - 1ST PLACE STREET NW

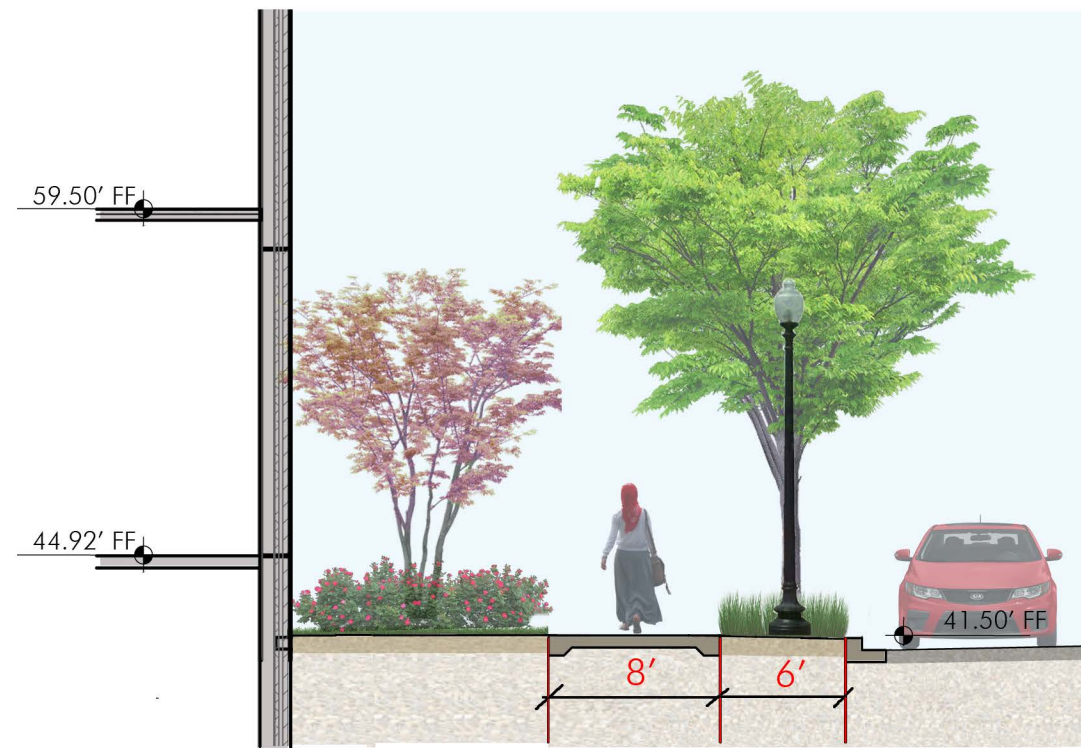

SECTION 4 - L STREET NW

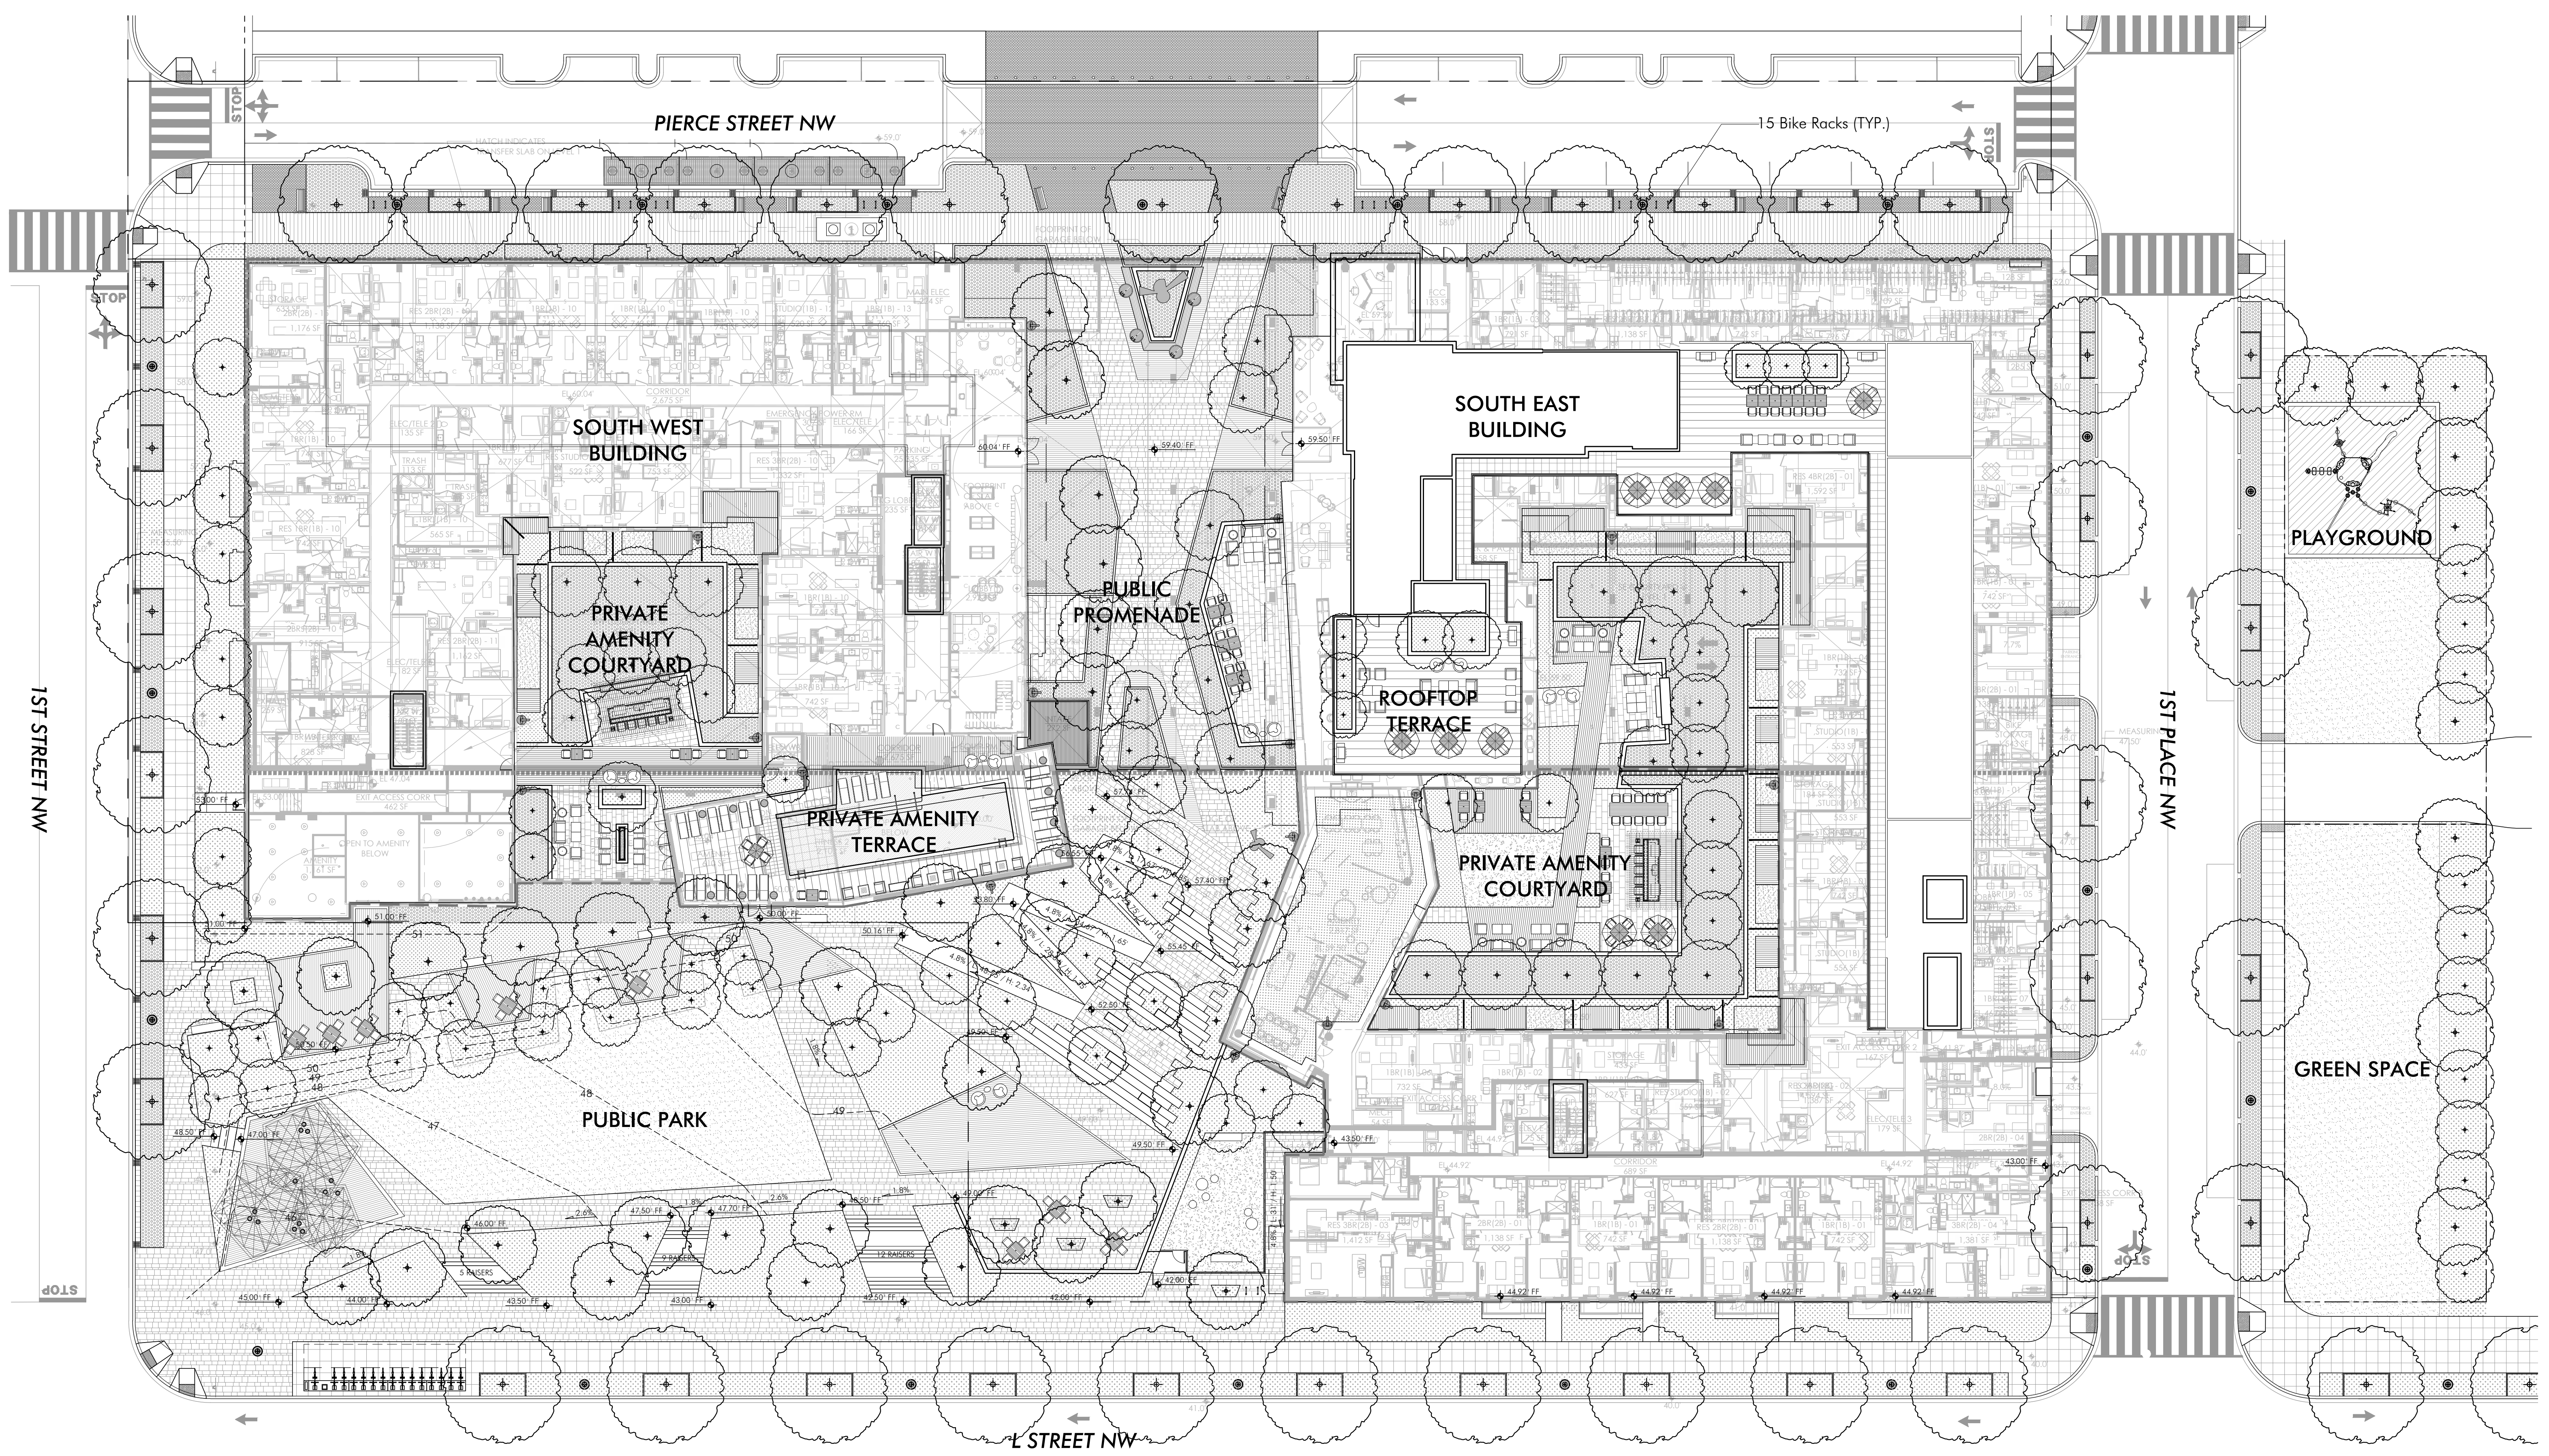

LEGEND

BENCH	SOFA	KITCHEN COUNTER	SHED STRUCTURE	FOCAL POINT
TABLES	SIDE/COFFEE TABLES	FIRE PIT	PRIVACY SCREENS	LIGHT POLE
CHAIR	LOUNGER	PLANTERS	FENCE + GATE	BIKE RACK
ARMCHAIRS	COCKTAIL TABLE	SPECIAL CHAIR	PERGOLA	

PLANTING LEGEND

CANOPY TREE	LAWN
ORNAMENTAL TREE	ARTIFICIAL TURF
BIORETENTION	HOSE BIB (TEMPORARY IRRIGATION)
GROUNDCOVER	

SURSUM CORDA

WASHINGTON, DISTRICT OF COLUMBIA

CONCEPT LANDSCAPE PLAN

PREPARED BY
PARKERRODRIGUEZ, INC.

SCALE: 1"=20'-0"
07.11.2019