



NOTE: THE INTERIOR LAYOUTS SHOWN ON THE BUILDING PLANS ARE SCHEMATIC. CHANGES TO THE LAYOUTS, NOT AFFECTING THE EXTERIOR ENVELOPE OR THE SQUARE FOOTAGE DISTRIBUTION MAY OCCUR.

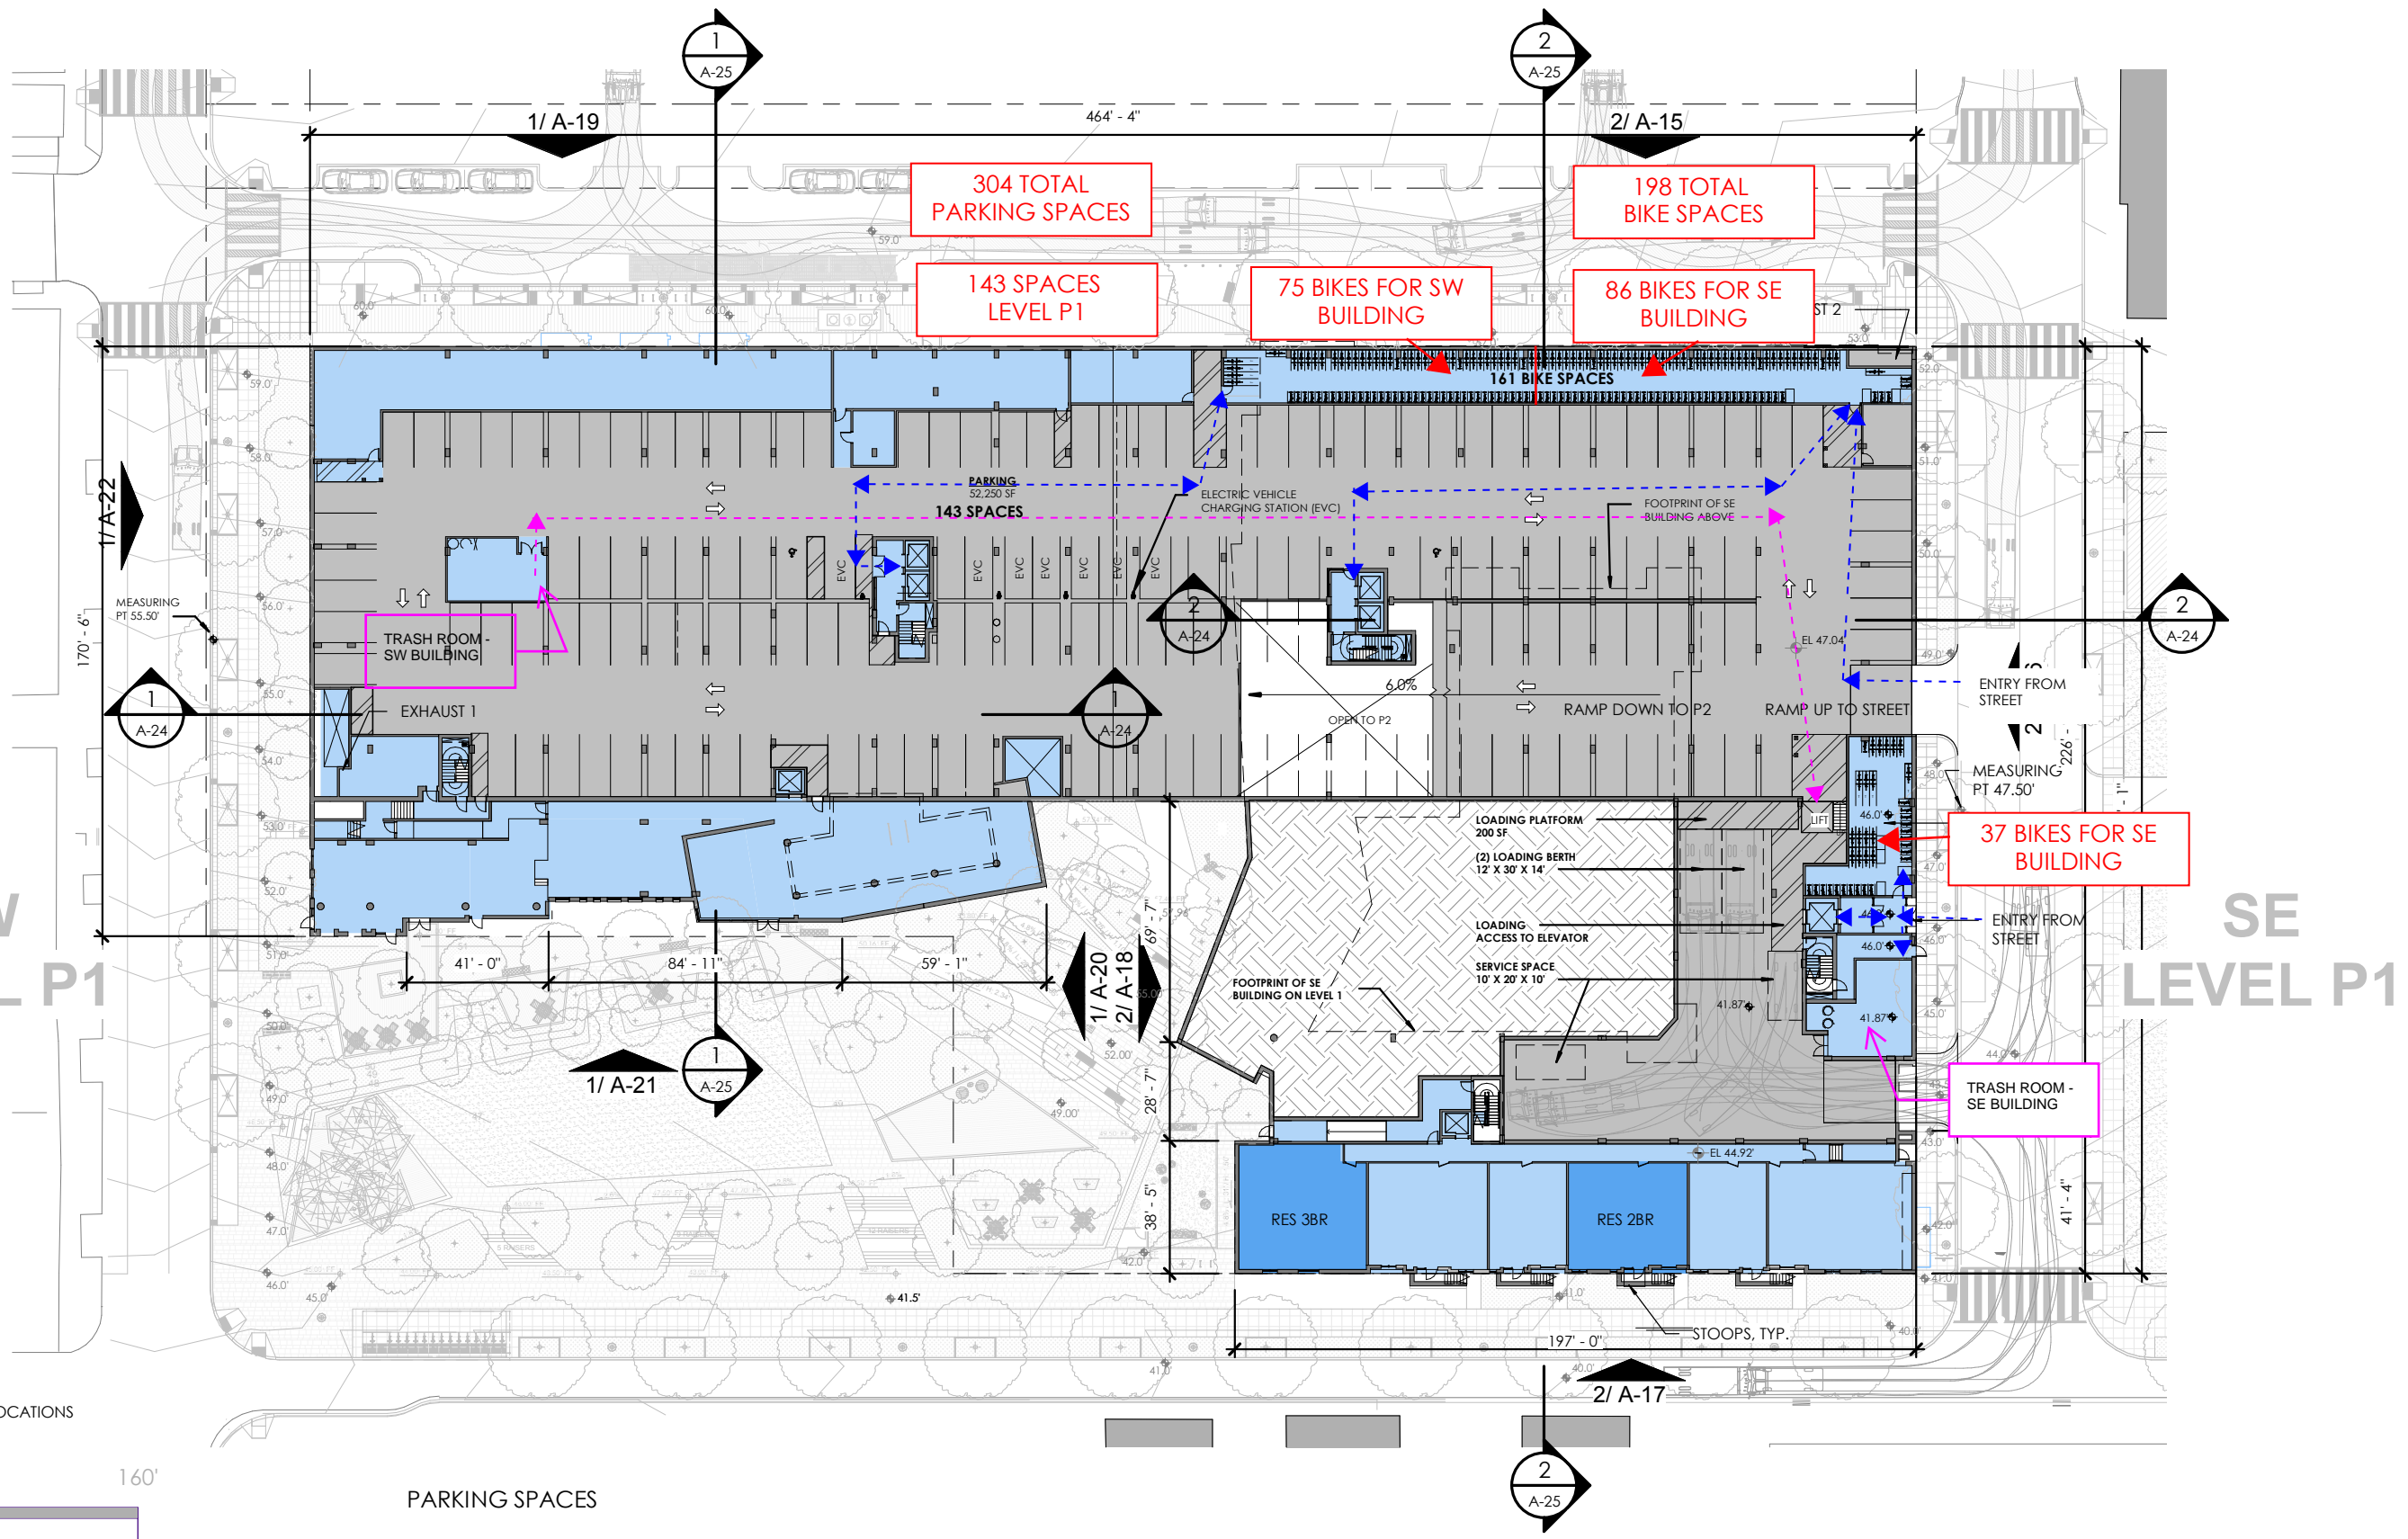

**RESERVED UNITS**

#	BEDROOMS	MIN SIZE
15	RES STUDIO	545 SF
31	RES 1BR	715 SF
53	RES 2BR	1,100 SF
27	RES 3BR	1,390 SF
10	RES 4BR	1,580 SF

**LEGEND**  
 RESERVED UNIT LOCATIONS

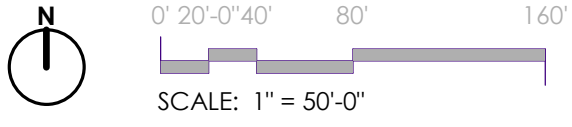


**PARKING SPACES**

TYPE	ANGLE	SIZE	DRIVE AISLE
STANDARD	90 DEGREE	9' X 18'	20' (2 WAY)
COMPACT (MAX 40%)	90 DEGREE	8' X 16'	20' (2 WAY)

NOTE: THE INTERIOR LAYOUTS SHOWN ON THE BUILDING PLANS ARE SCHEMATIC. CHANGES TO THE LAYOUTS, NOT AFFECTING THE EXTERIOR ENVELOPE OR THE SQUARE FOOTAGE DISTRIBUTION MAY OCCUR.  
**UNIT AREAS:** RENTAL UNIT AREAS ARE CALCULATED FROM EXTERIOR SIDE OF EXTERIOR WALLS, CENTERLINE OF DEMISING WALLS, AND CORRIDOR SIDE OF CORRIDOR WALLS.

**A-05 FLOOR PLANS - LEVEL P1**

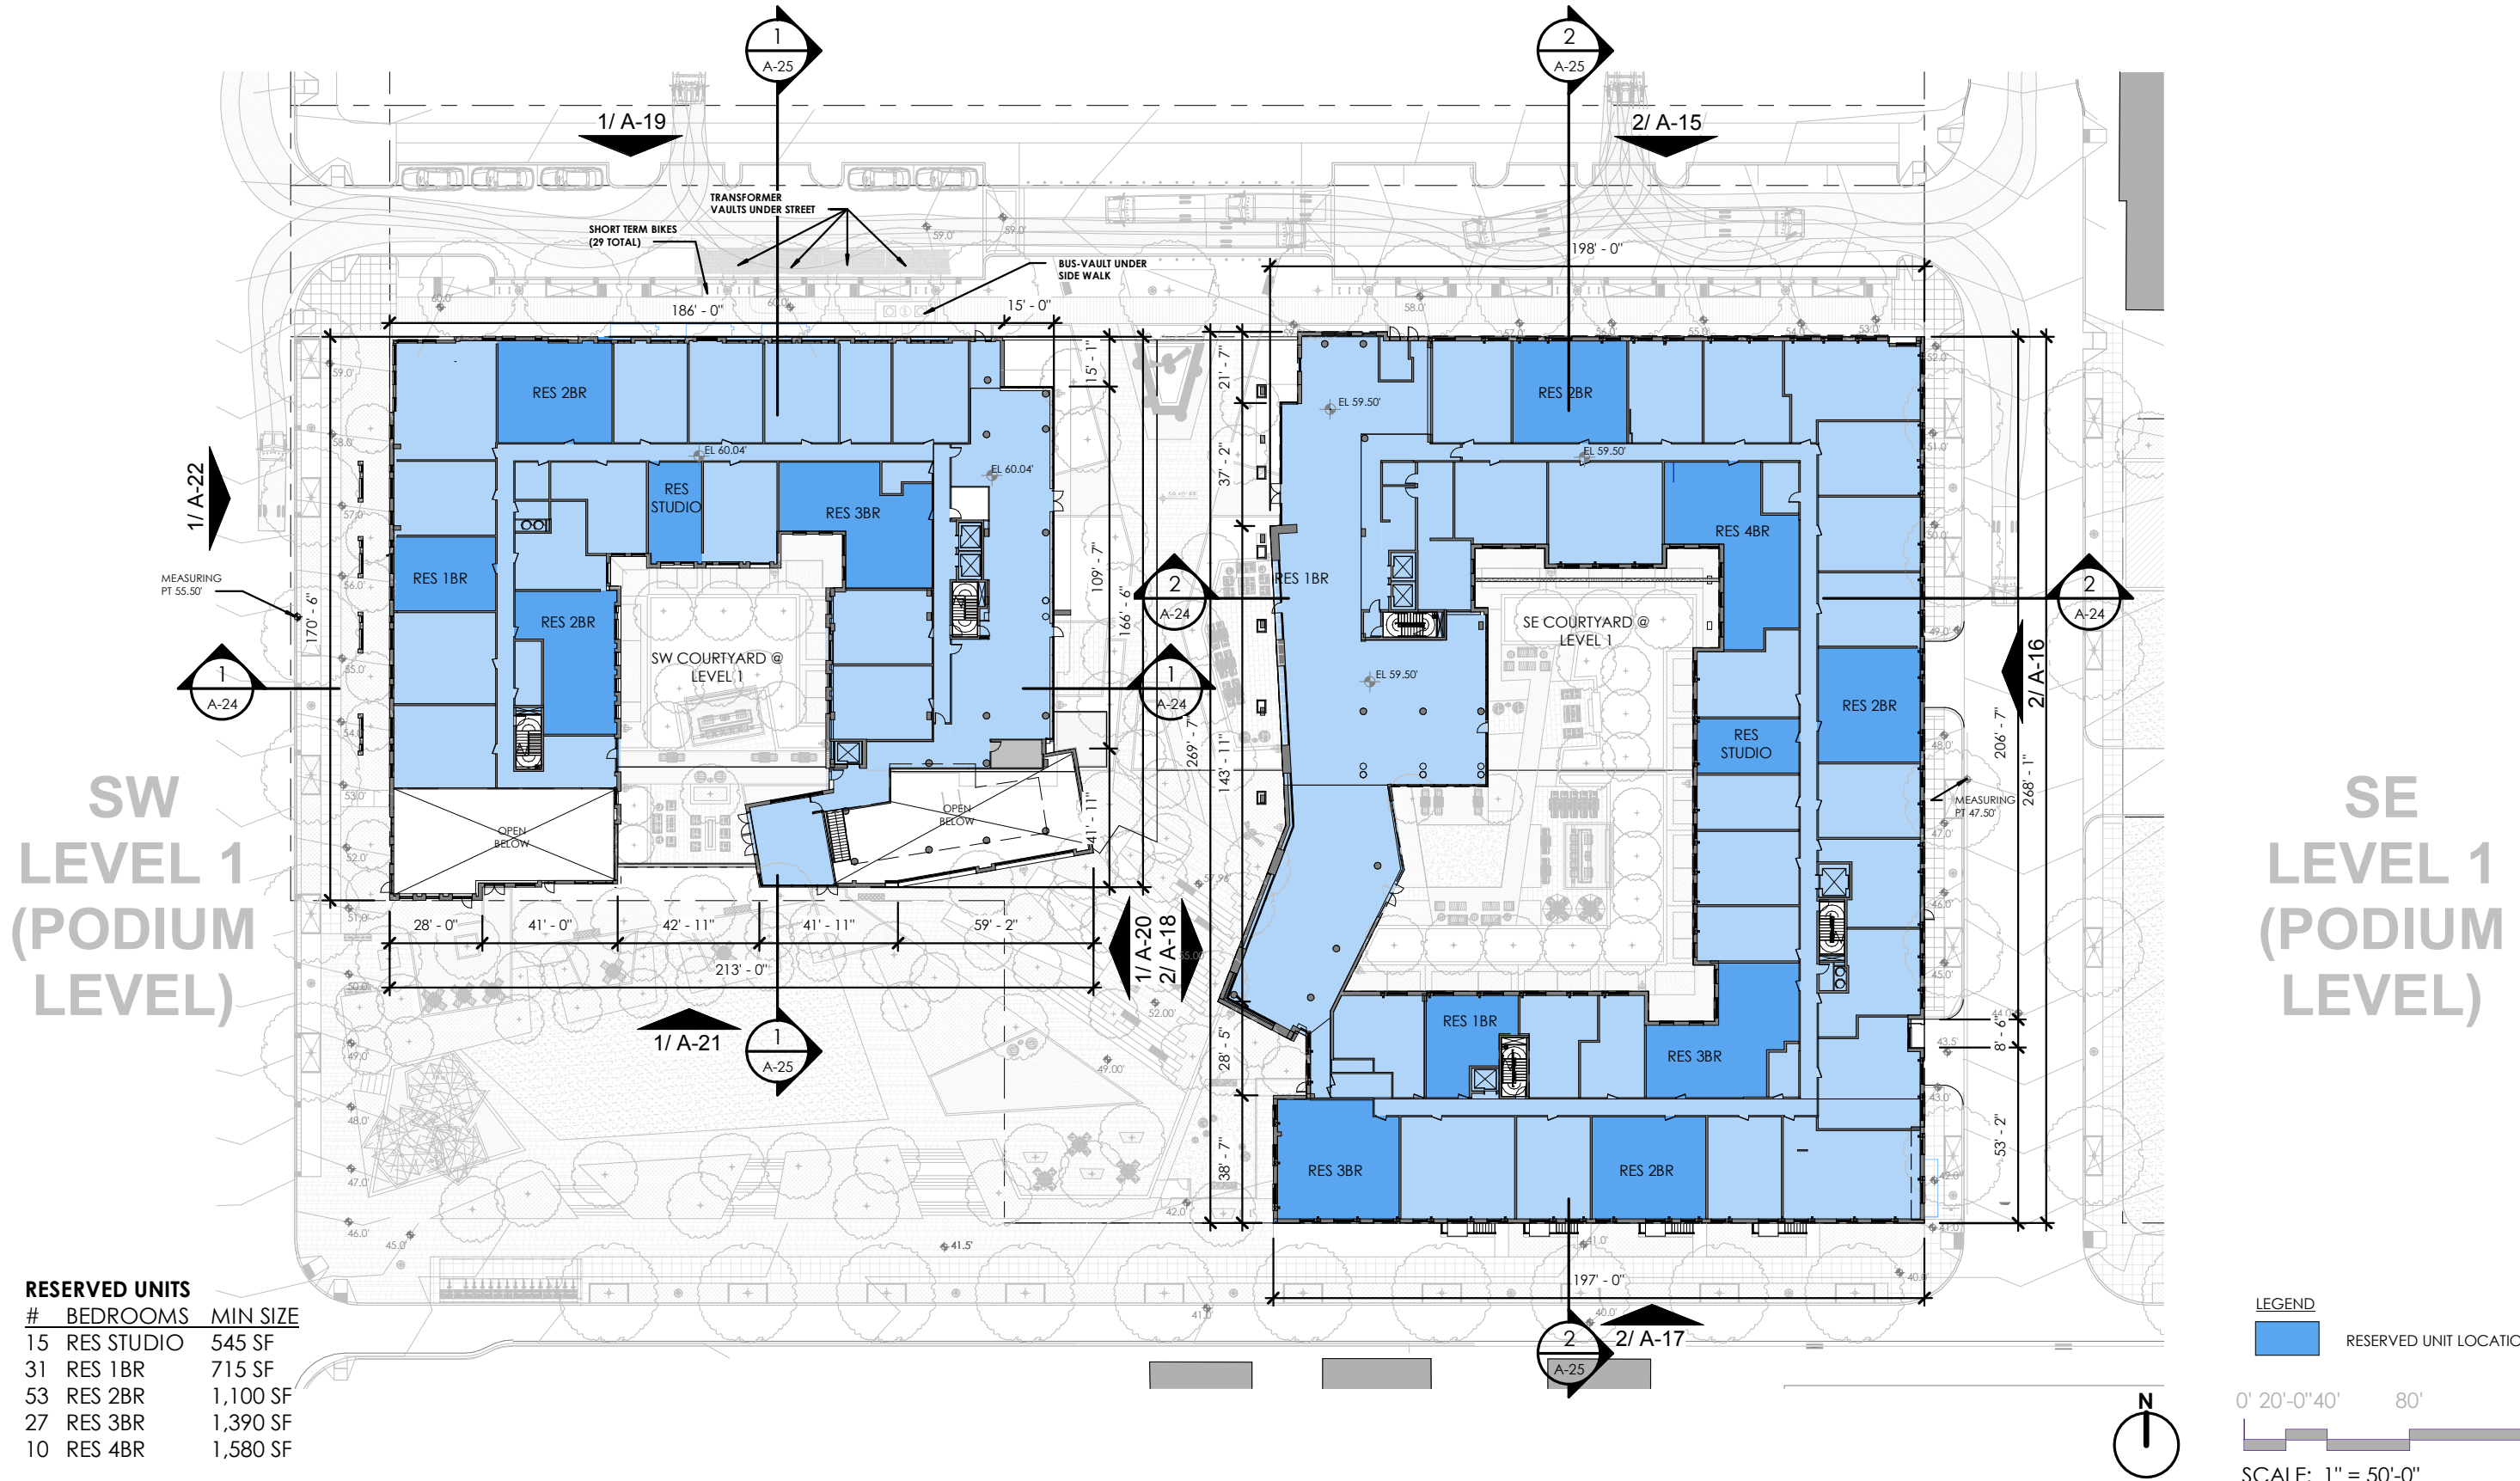

**RESERVED UNITS**

#	BEDROOMS	MIN SIZE
15	RES STUDIO	545 SF
31	RES 1BR	715 SF
53	RES 2BR	1,100 SF
27	RES 3BR	1,390 SF
10	RES 4BR	1,580 SF

NOTE: THE INTERIOR LAYOUTS SHOWN ON THE BUILDING PLANS ARE SCHEMATIC. CHANGES TO THE LAYOUTS, NOT AFFECTING THE EXTERIOR ENVELOPE OR THE SQUARE FOOTAGE DISTRIBUTION MAY OCCUR.  
 UNIT AREAS: RENTAL UNIT AREAS ARE CALCULATED FROM EXTERIOR SIDE OF EXTERIOR WALLS, CENTERLINE OF DEMISING WALLS, AND CORRIDOR SIDE OF CORRIDOR WALLS.

