



**Building 2A/2B**  
 6-11 Stories  
 349,138 gfa  
 Approx 283 Units


**Building 2C/2D**  
 6-10 Stories  
 361,939 gfa  
 Approx 295 Units


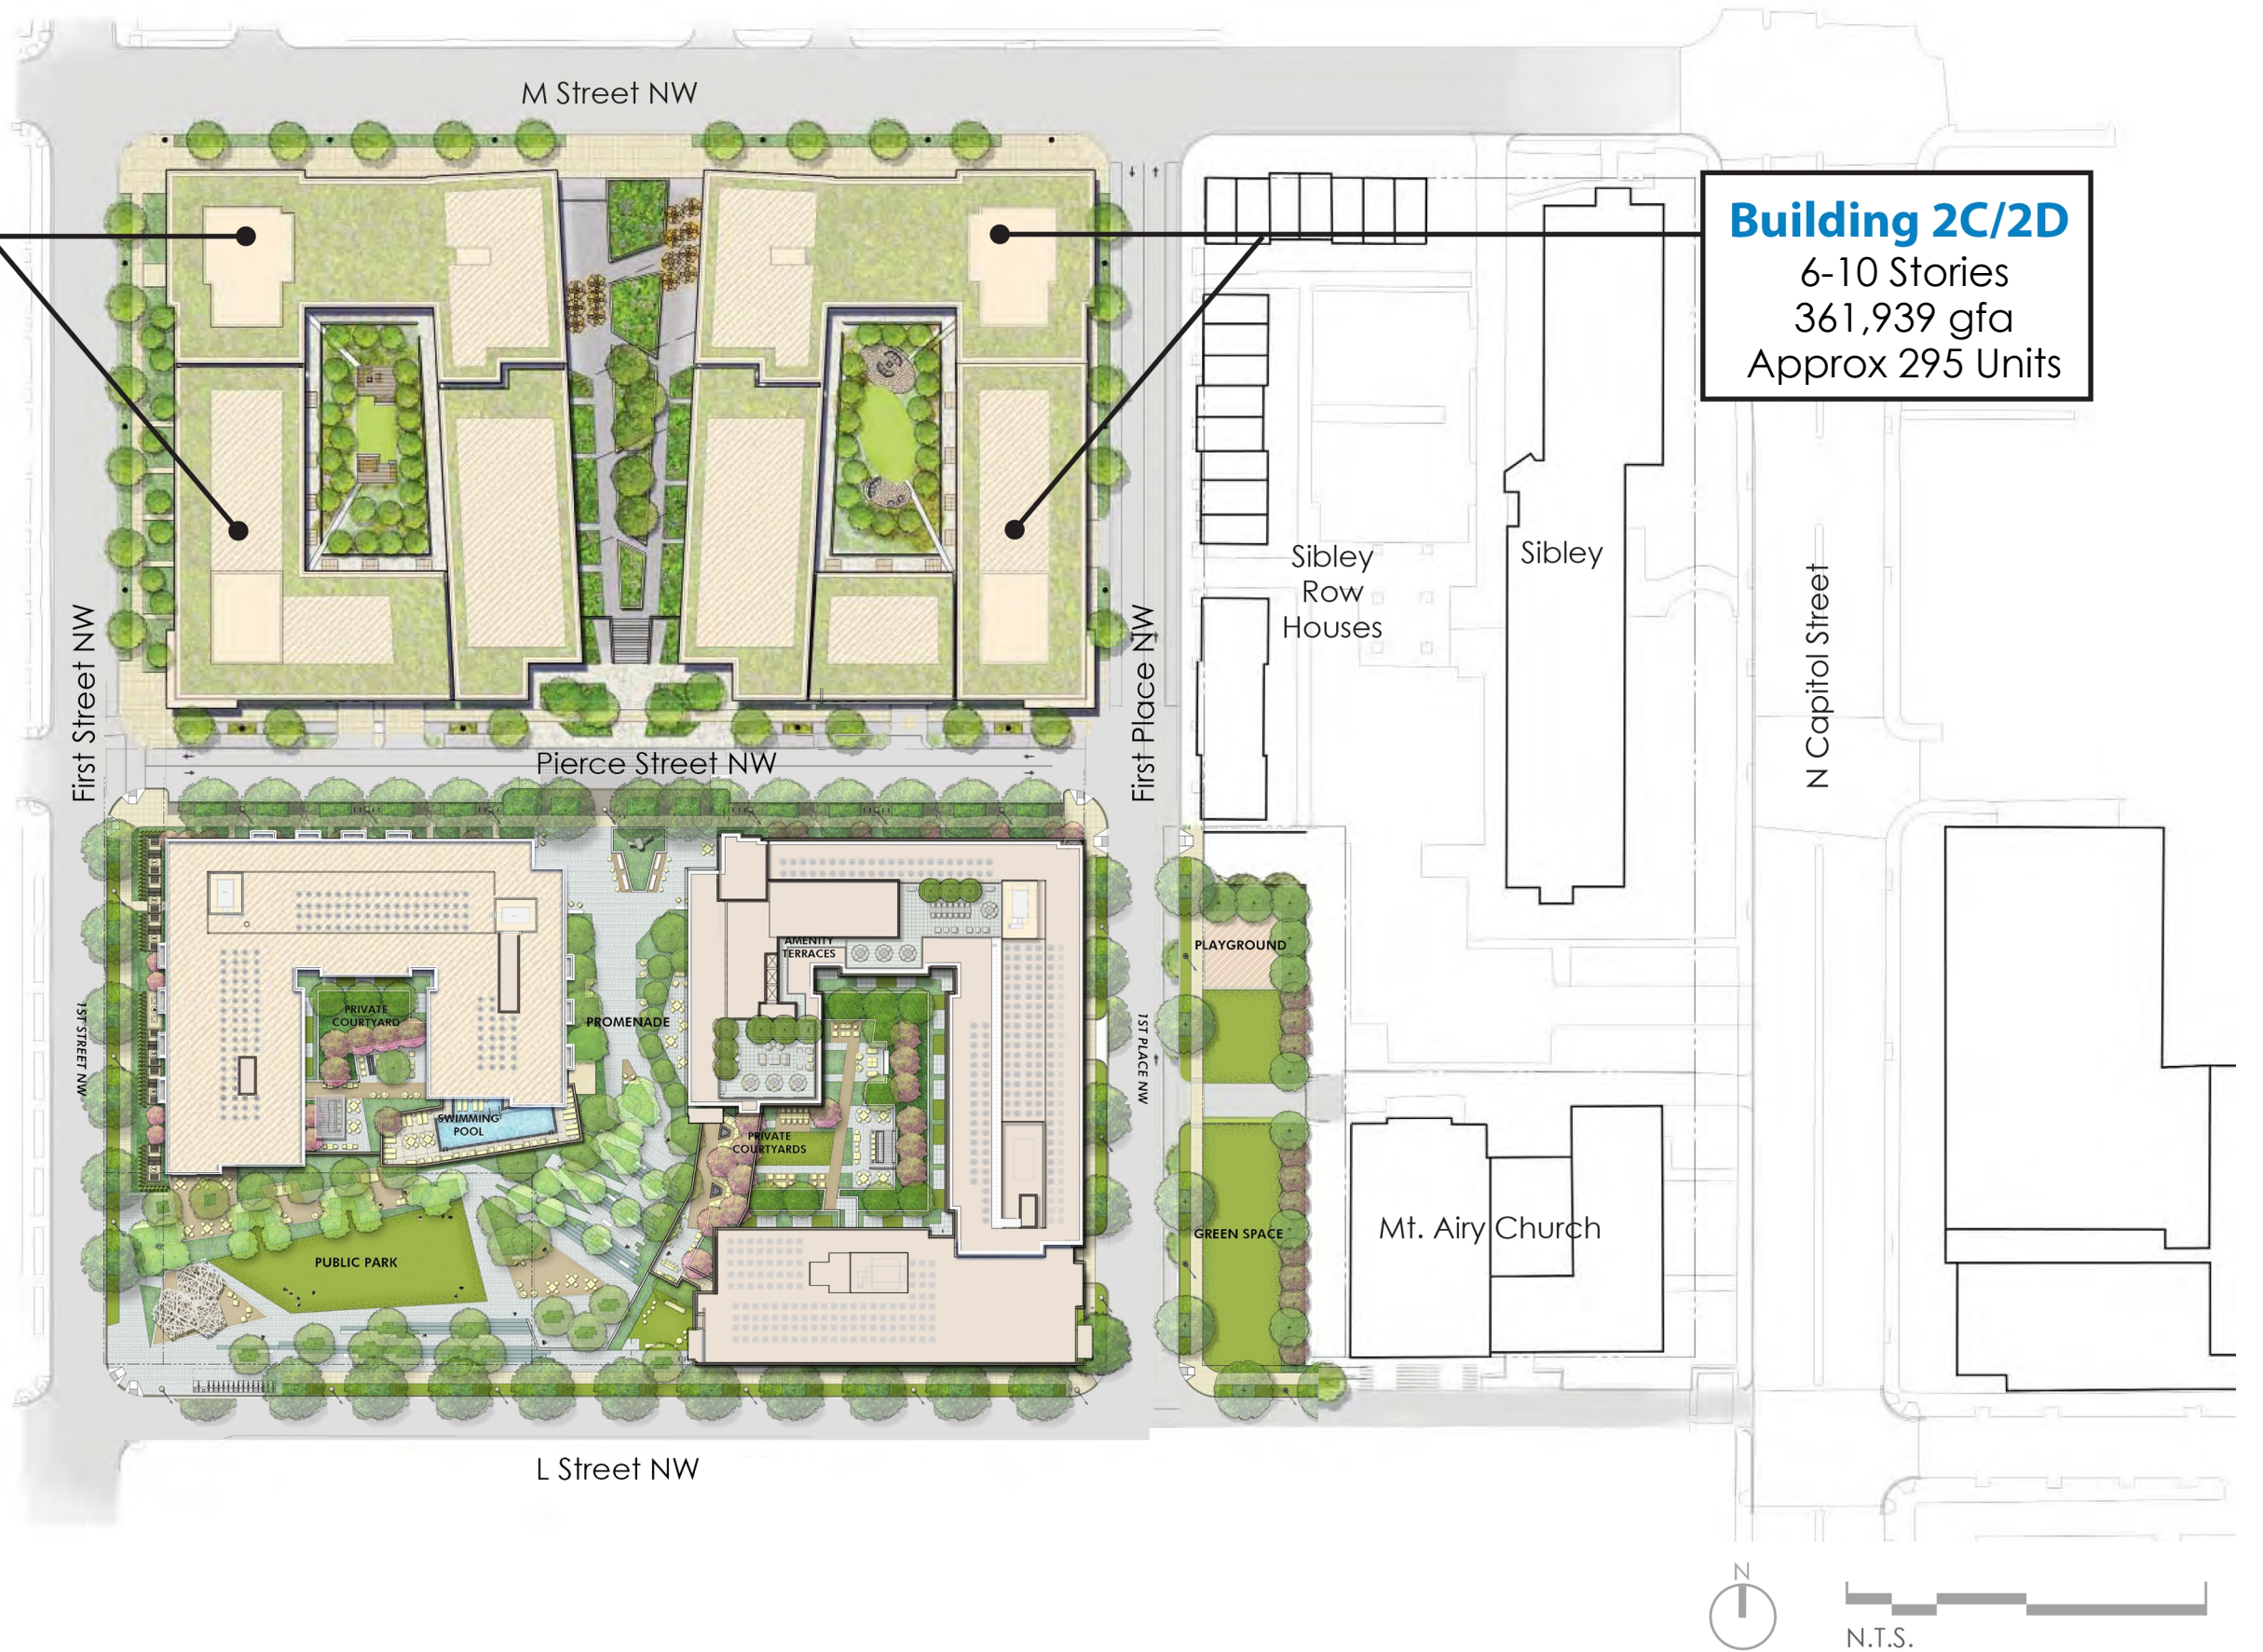


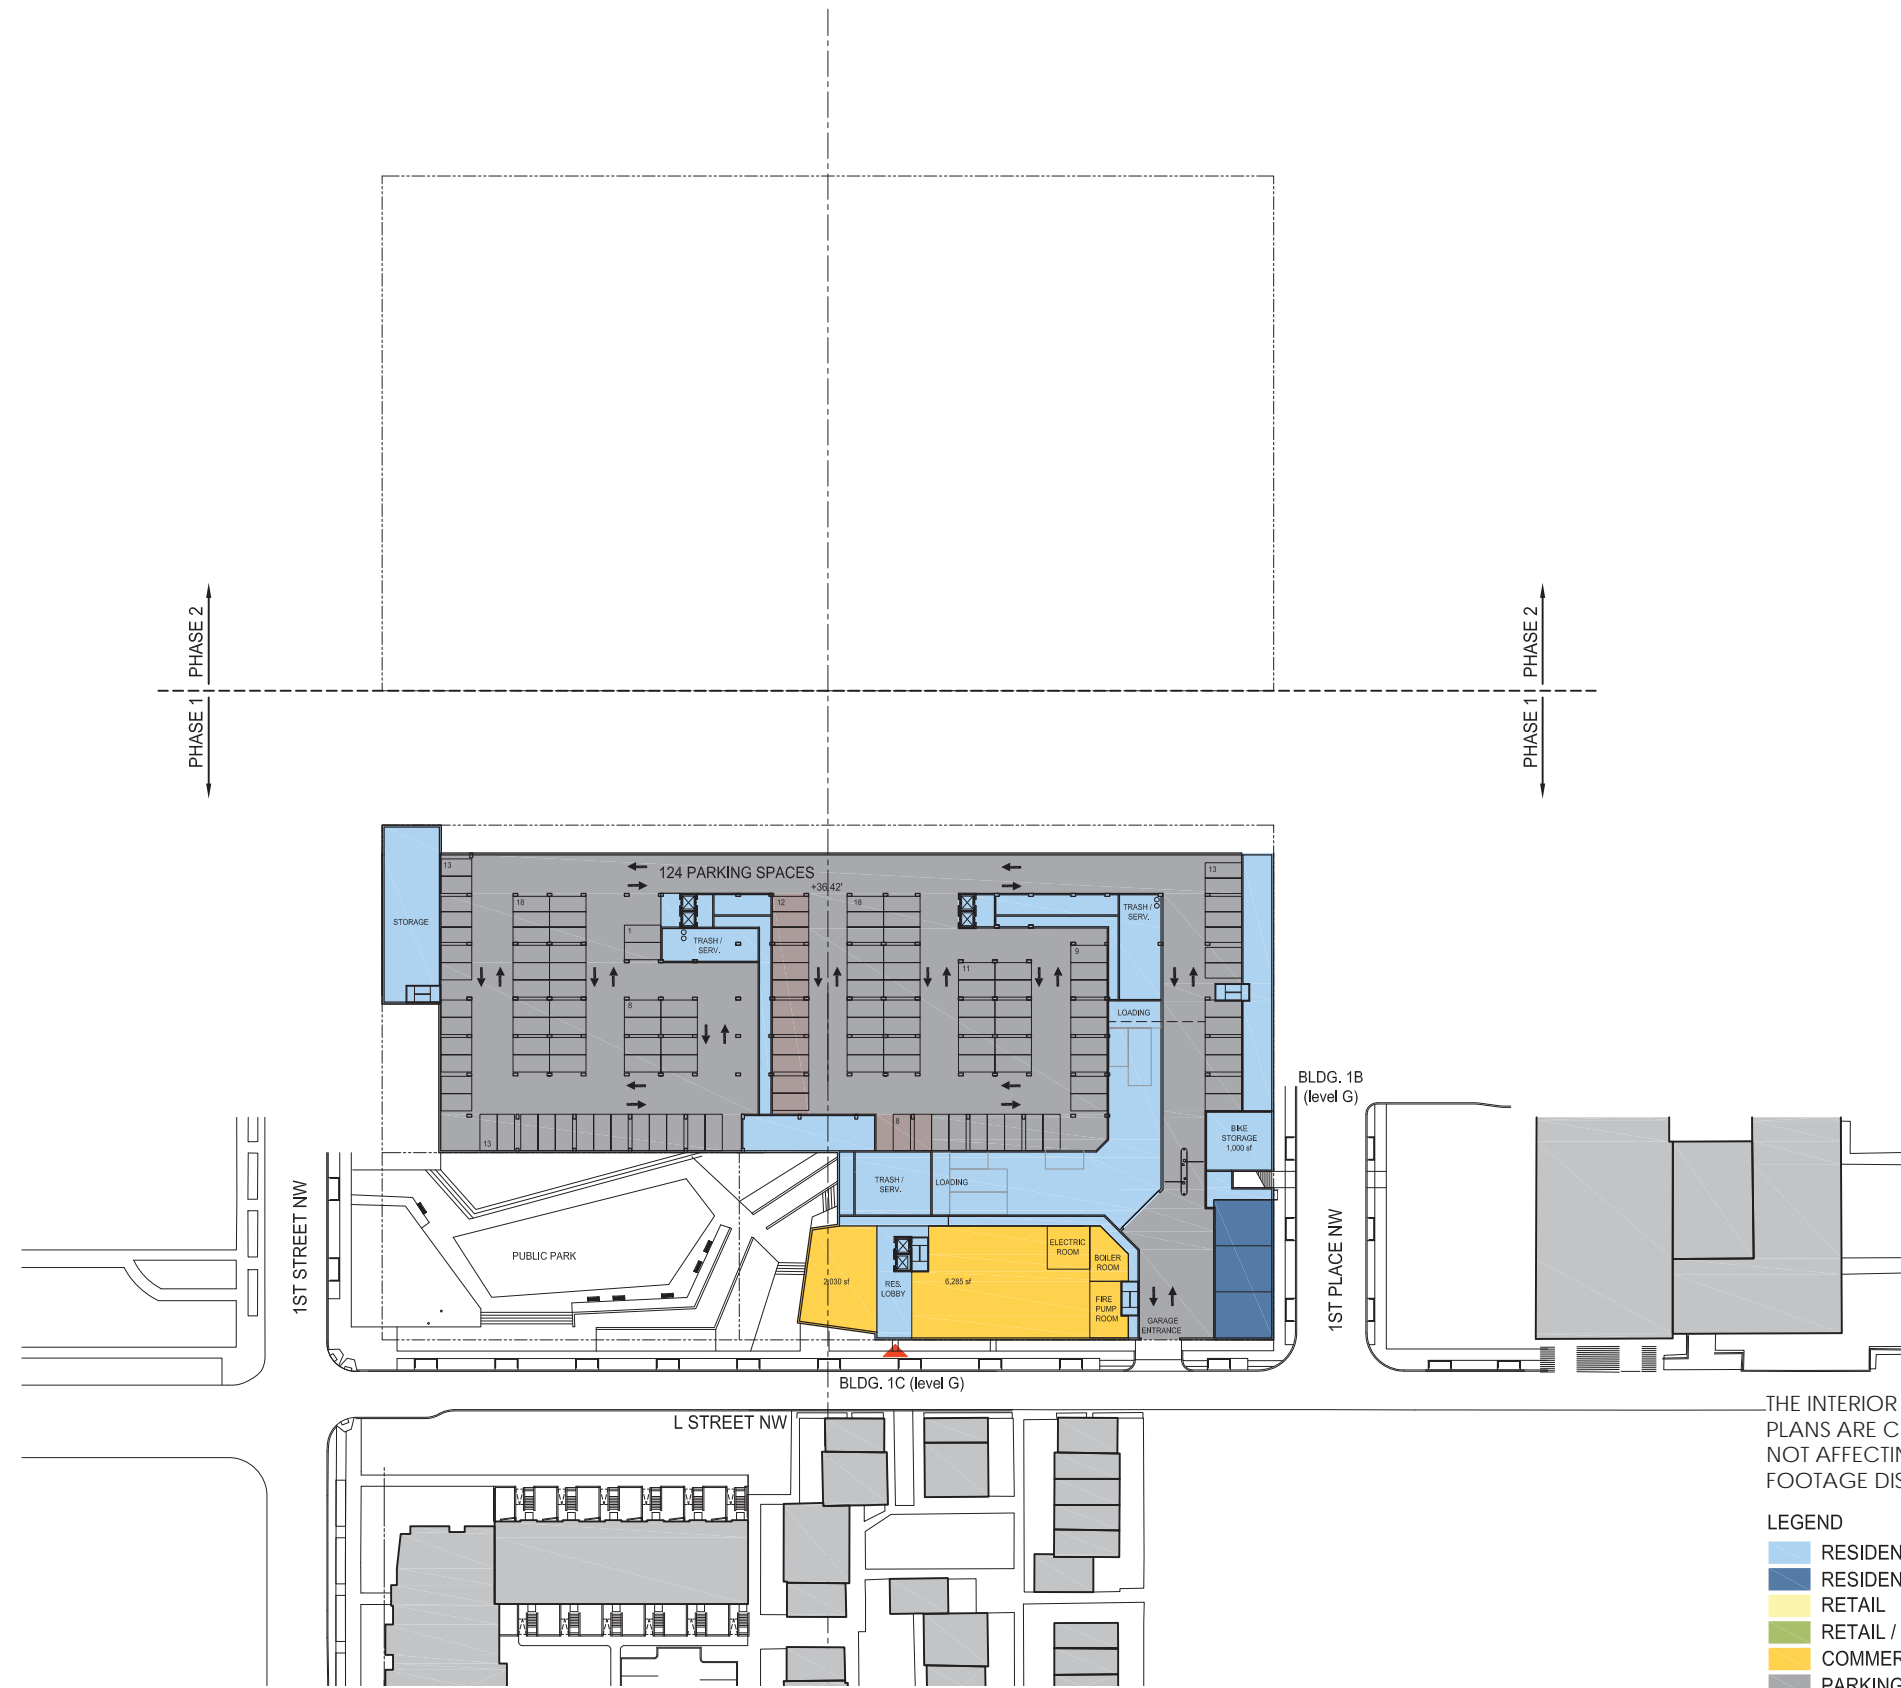


THE INTERIOR LAYOUTS AS SHOWN ON THE BUILDING PLANS ARE CONCEPTUAL. CHANGES TO THE LAYOUTS, NOT AFFECTING THE EXTERIOR ENVELOPE OR THE SQUARE FOOTAGE DISTRIBUTION MAY OCCUR.

- LEGEND
- RESIDENTIAL & COMMON / SERVICE SPACE
  - RESIDENTIAL 2-STORY WALK UPS
  - RETAIL
  - RETAIL / PROFESSIONAL OFFICE
  - COMMERCIAL / COMMUNITY / AMENITY
  - PARKING - RESIDENTIAL
  - PARKING - RETAIL / PROFESSIONAL OFFICE
  - PARKING - COMMERCIAL / COMMUNITY / AMENITY
  - MAIN ENTRANCE TO BUILDING

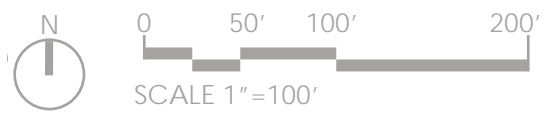

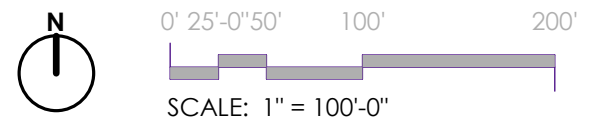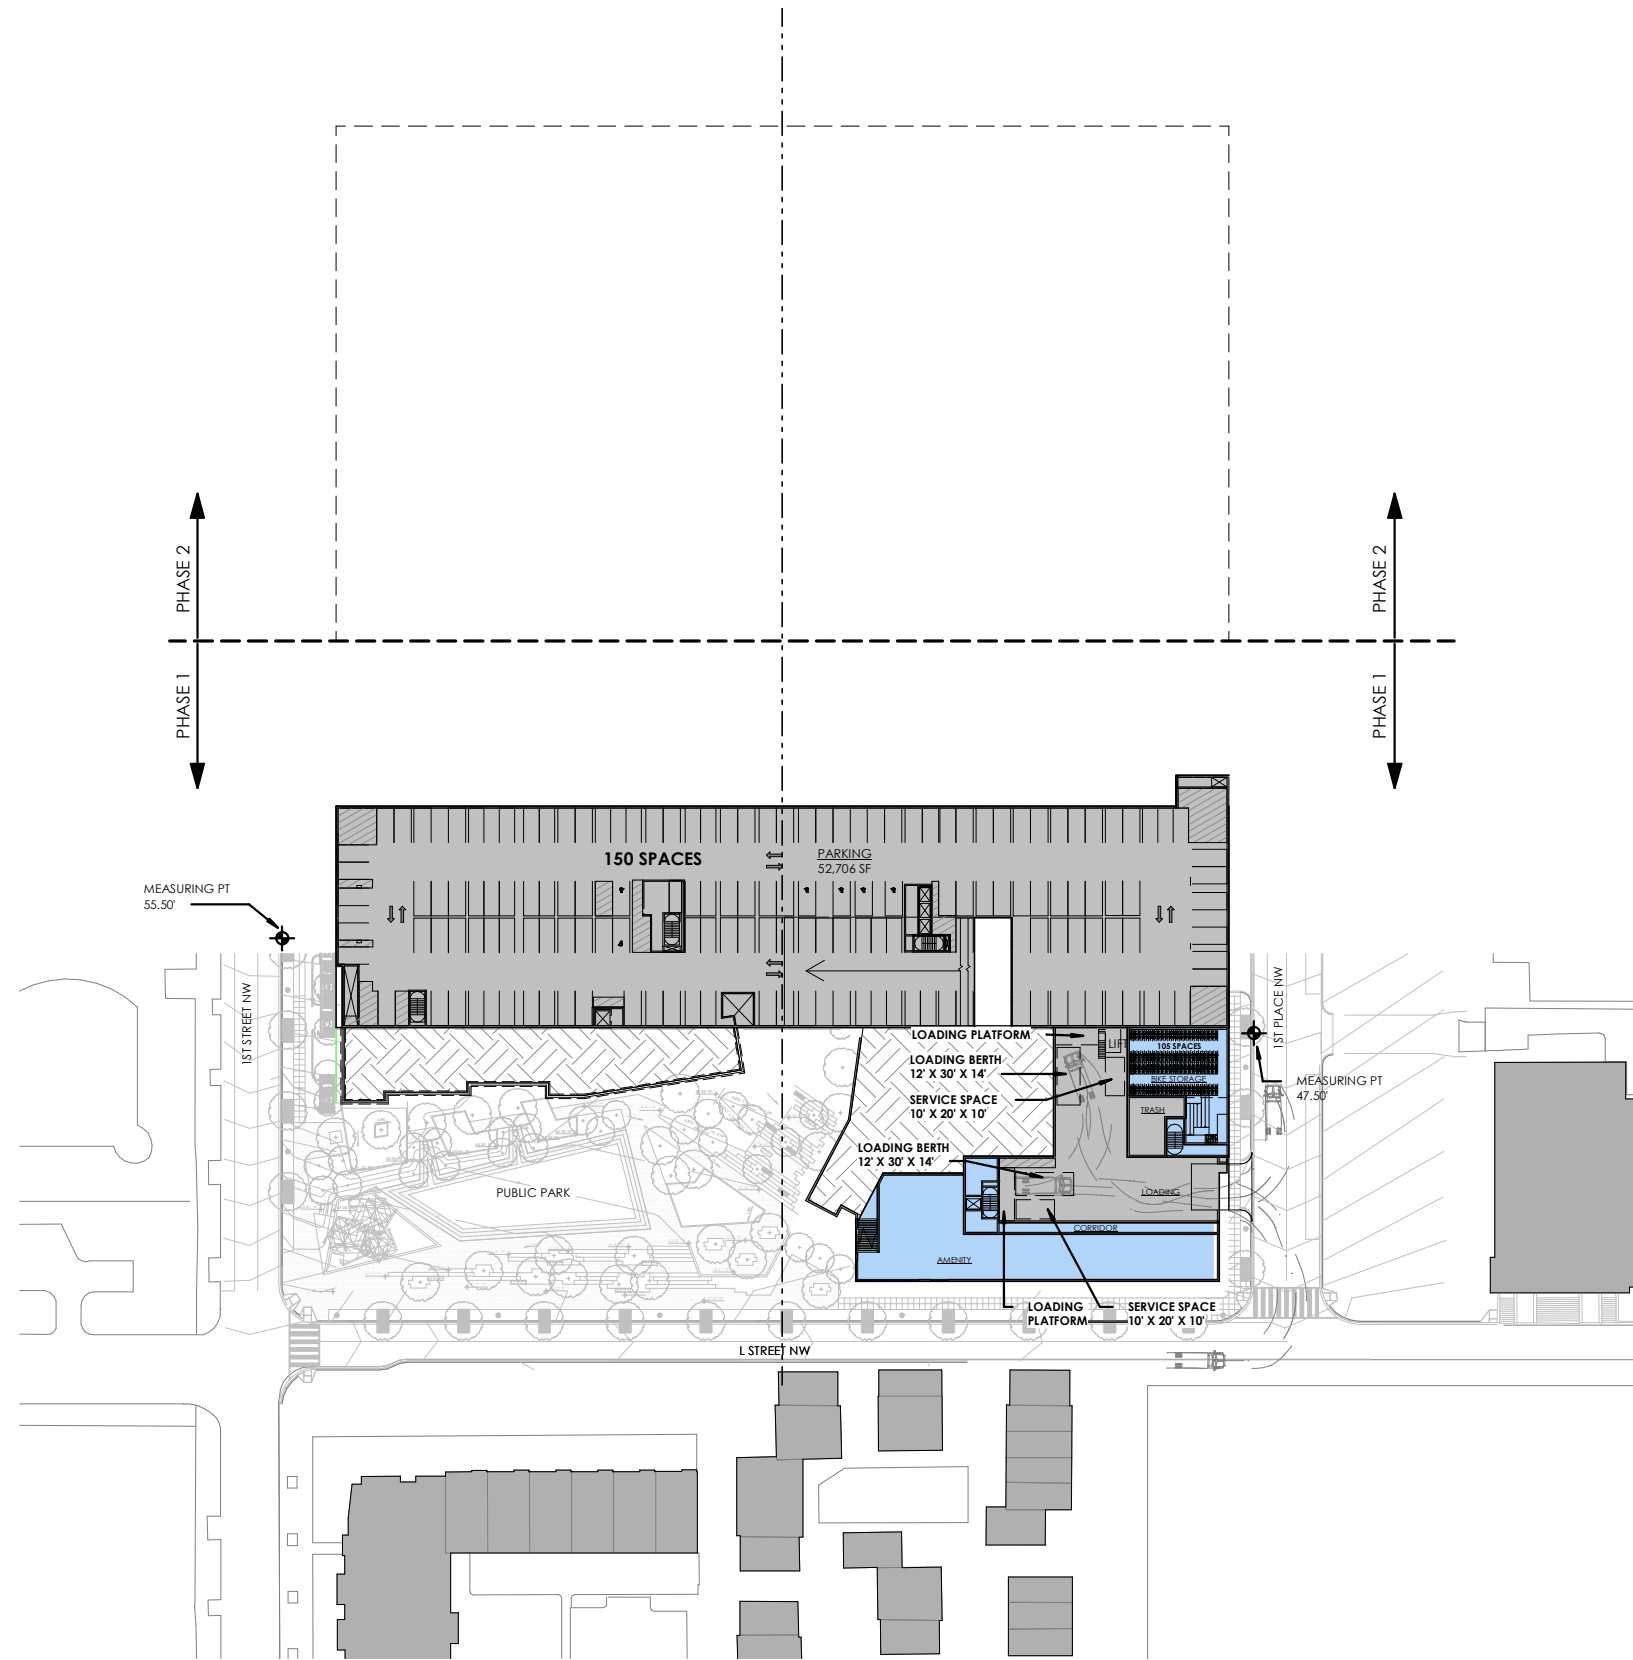



NOTE: THE INTERIOR LAYOUTS SHOWN ON THE BUILDING PLANS ARE SCHEMATIC. CHANGES TO THE LAYOUTS, NOT AFFECTING THE EXTERIOR ENVELOPE OR THE SQUARE FOOTAGE DISTRIBUTION MAY OCCUR.

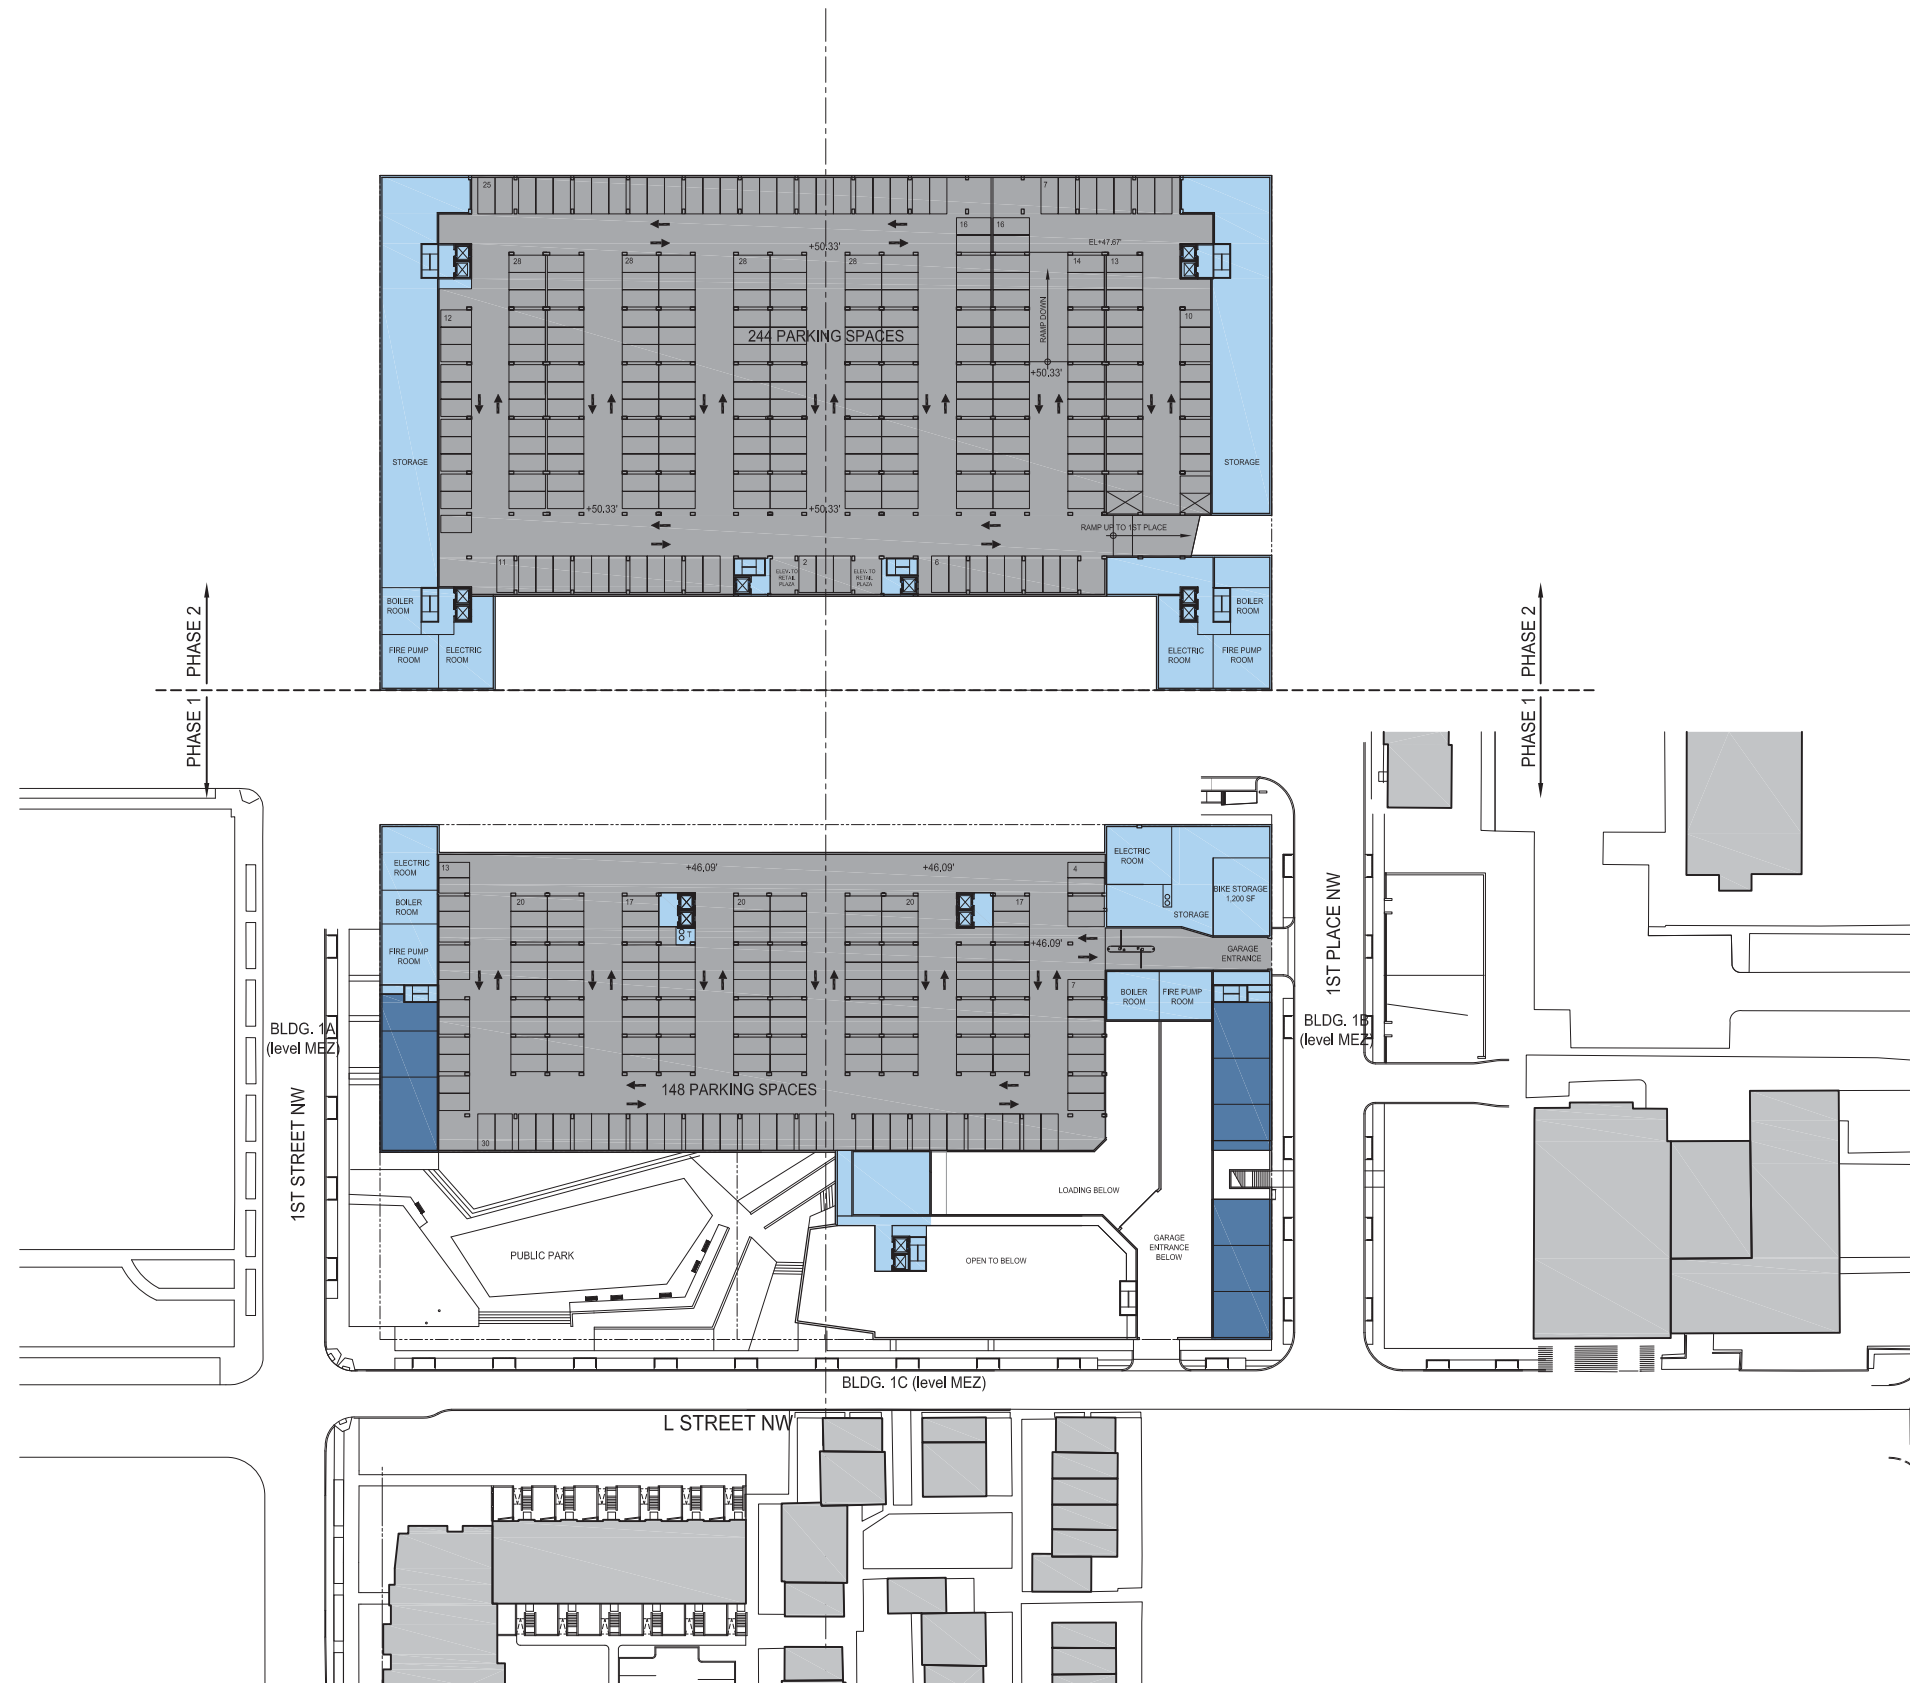

THE INTERIOR LAYOUTS AS SHOWN ON THE BUILDING PLANS ARE CONCEPTUAL. CHANGES TO THE LAYOUTS, NOT AFFECTING THE EXTERIOR ENVELOPE OR THE SQUARE FOOTAGE DISTRIBUTION MAY OCCUR.

- LEGEND
- RESIDENTIAL & COMMON / SERVICE SPACE
  - RESIDENTIAL 2-STORY WALK UPS
  - RETAIL
  - RETAIL / PROFESSIONAL OFFICE
  - COMMERCIAL / COMMUNITY / AMENITY
  - PARKING - RESIDENTIAL
  - PARKING - RETAIL / PROFESSIONAL OFFICE
  - PARKING - COMMERCIAL / COMMUNITY / AMENITY
  - MAIN ENTRANCE TO BUILDING

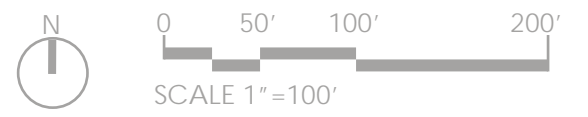

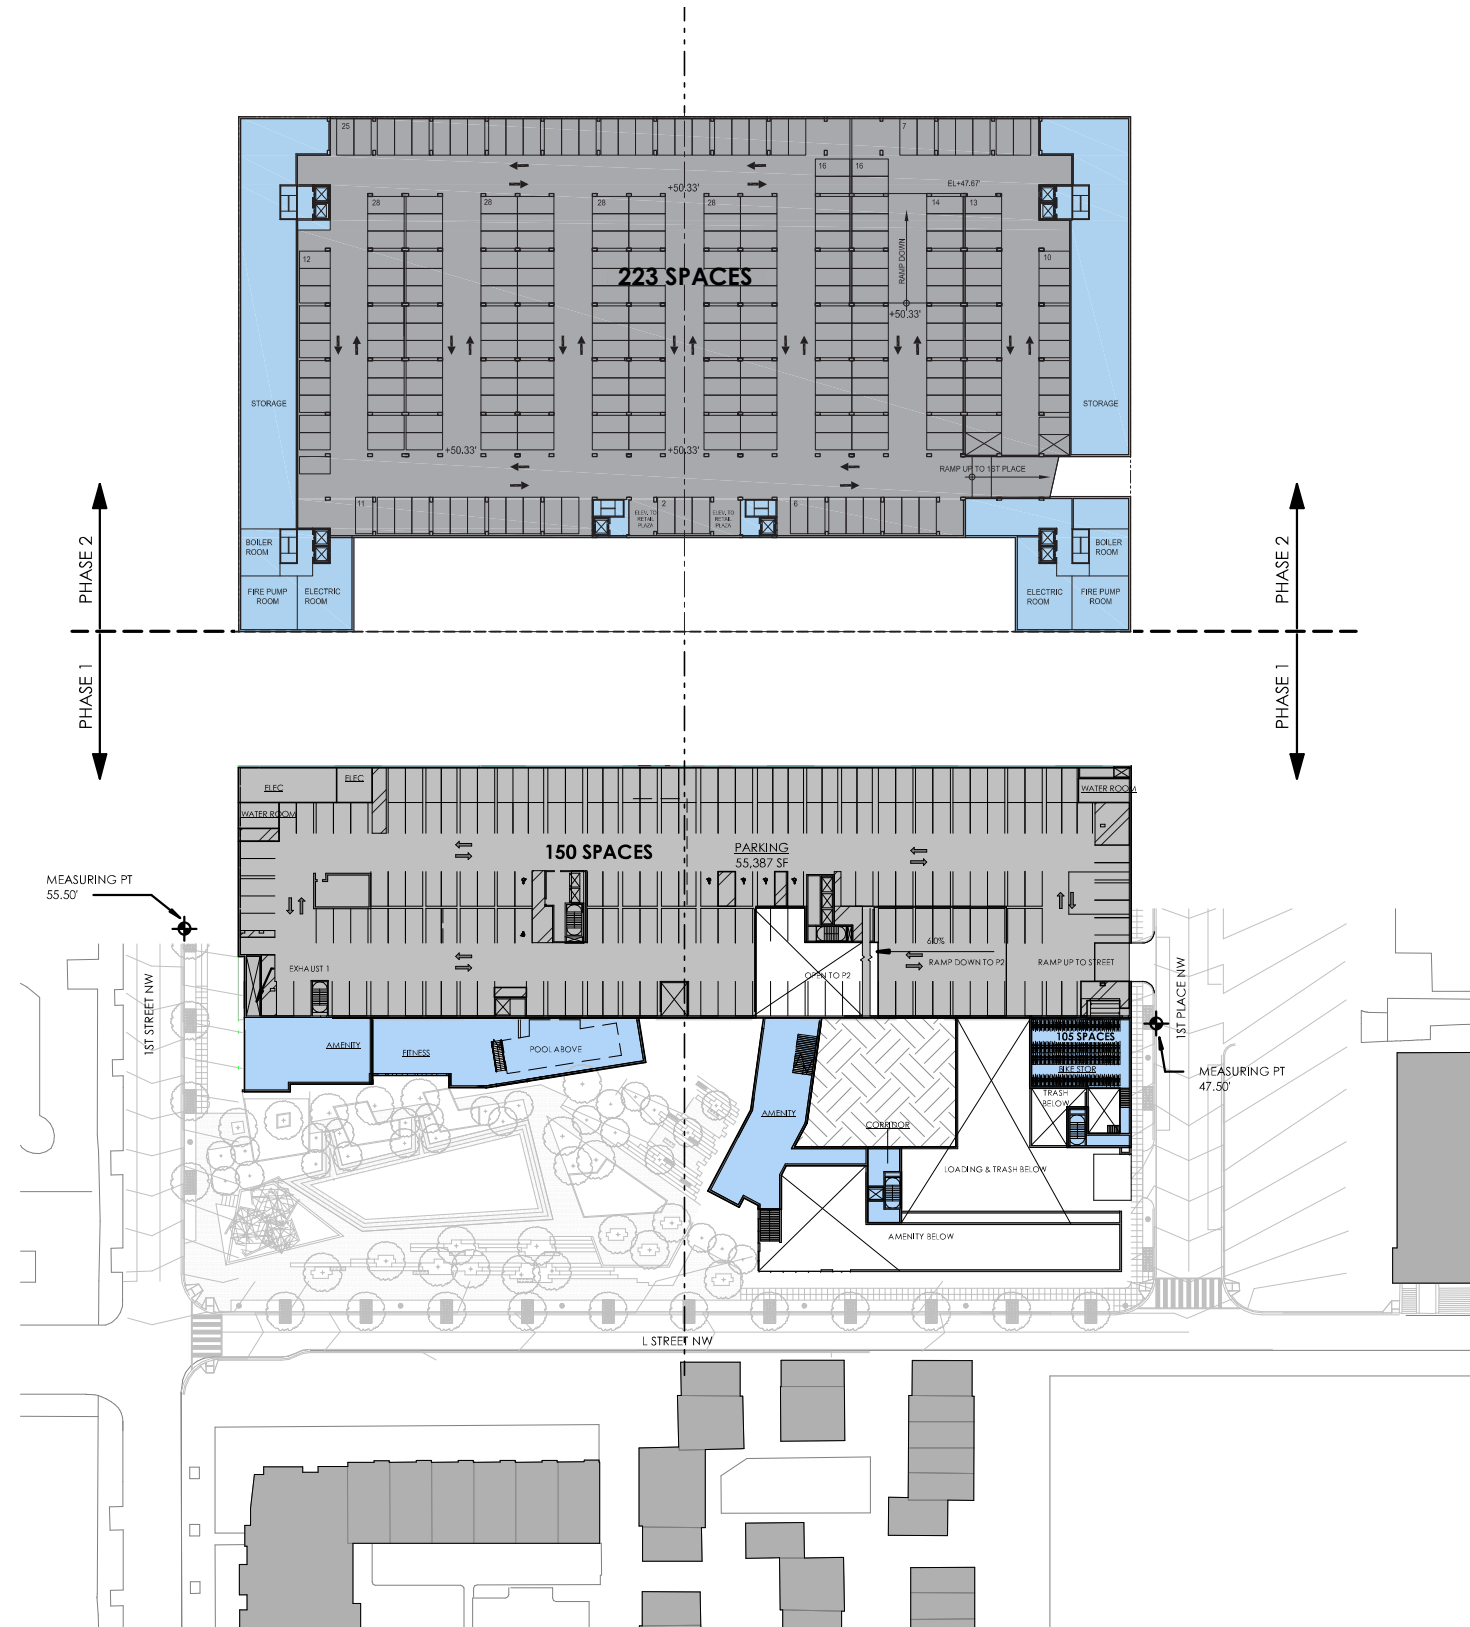



THE INTERIOR LAYOUTS AS SHOWN ON THE BUILDING PLANS ARE CONCEPTUAL. CHANGES TO THE LAYOUTS, NOT AFFECTING THE EXTERIOR ENVELOPE OR THE SQUARE FOOTAGE DISTRIBUTION MAY OCCUR.

**LEGEND**

- RESIDENTIAL & COMMON / SERVICE SPACE
- RESIDENTIAL 2-STORY WALK UPS
- RETAIL
- RETAIL / PROFESSIONAL OFFICE
- COMMERCIAL / COMMUNITY / AMENITY
- PARKING - RESIDENTIAL
- PARKING - RETAIL / PROFESSIONAL OFFICE
- PARKING - COMMERCIAL / COMMUNITY / AMENITY
- MAIN ENTRANCE TO BUILDING

NOTE: THE INTERIOR LAYOUTS SHOWN ON THE BUILDING PLANS ARE SCHEMATIC. CHANGES TO THE LAYOUTS, NOT AFFECTING THE EXTERIOR ENVELOPE OR THE SQUARE FOOTAGE DISTRIBUTION MAY OCCUR.

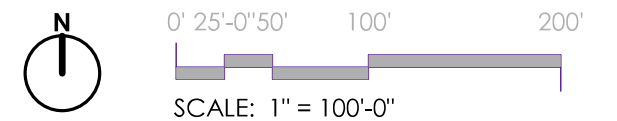

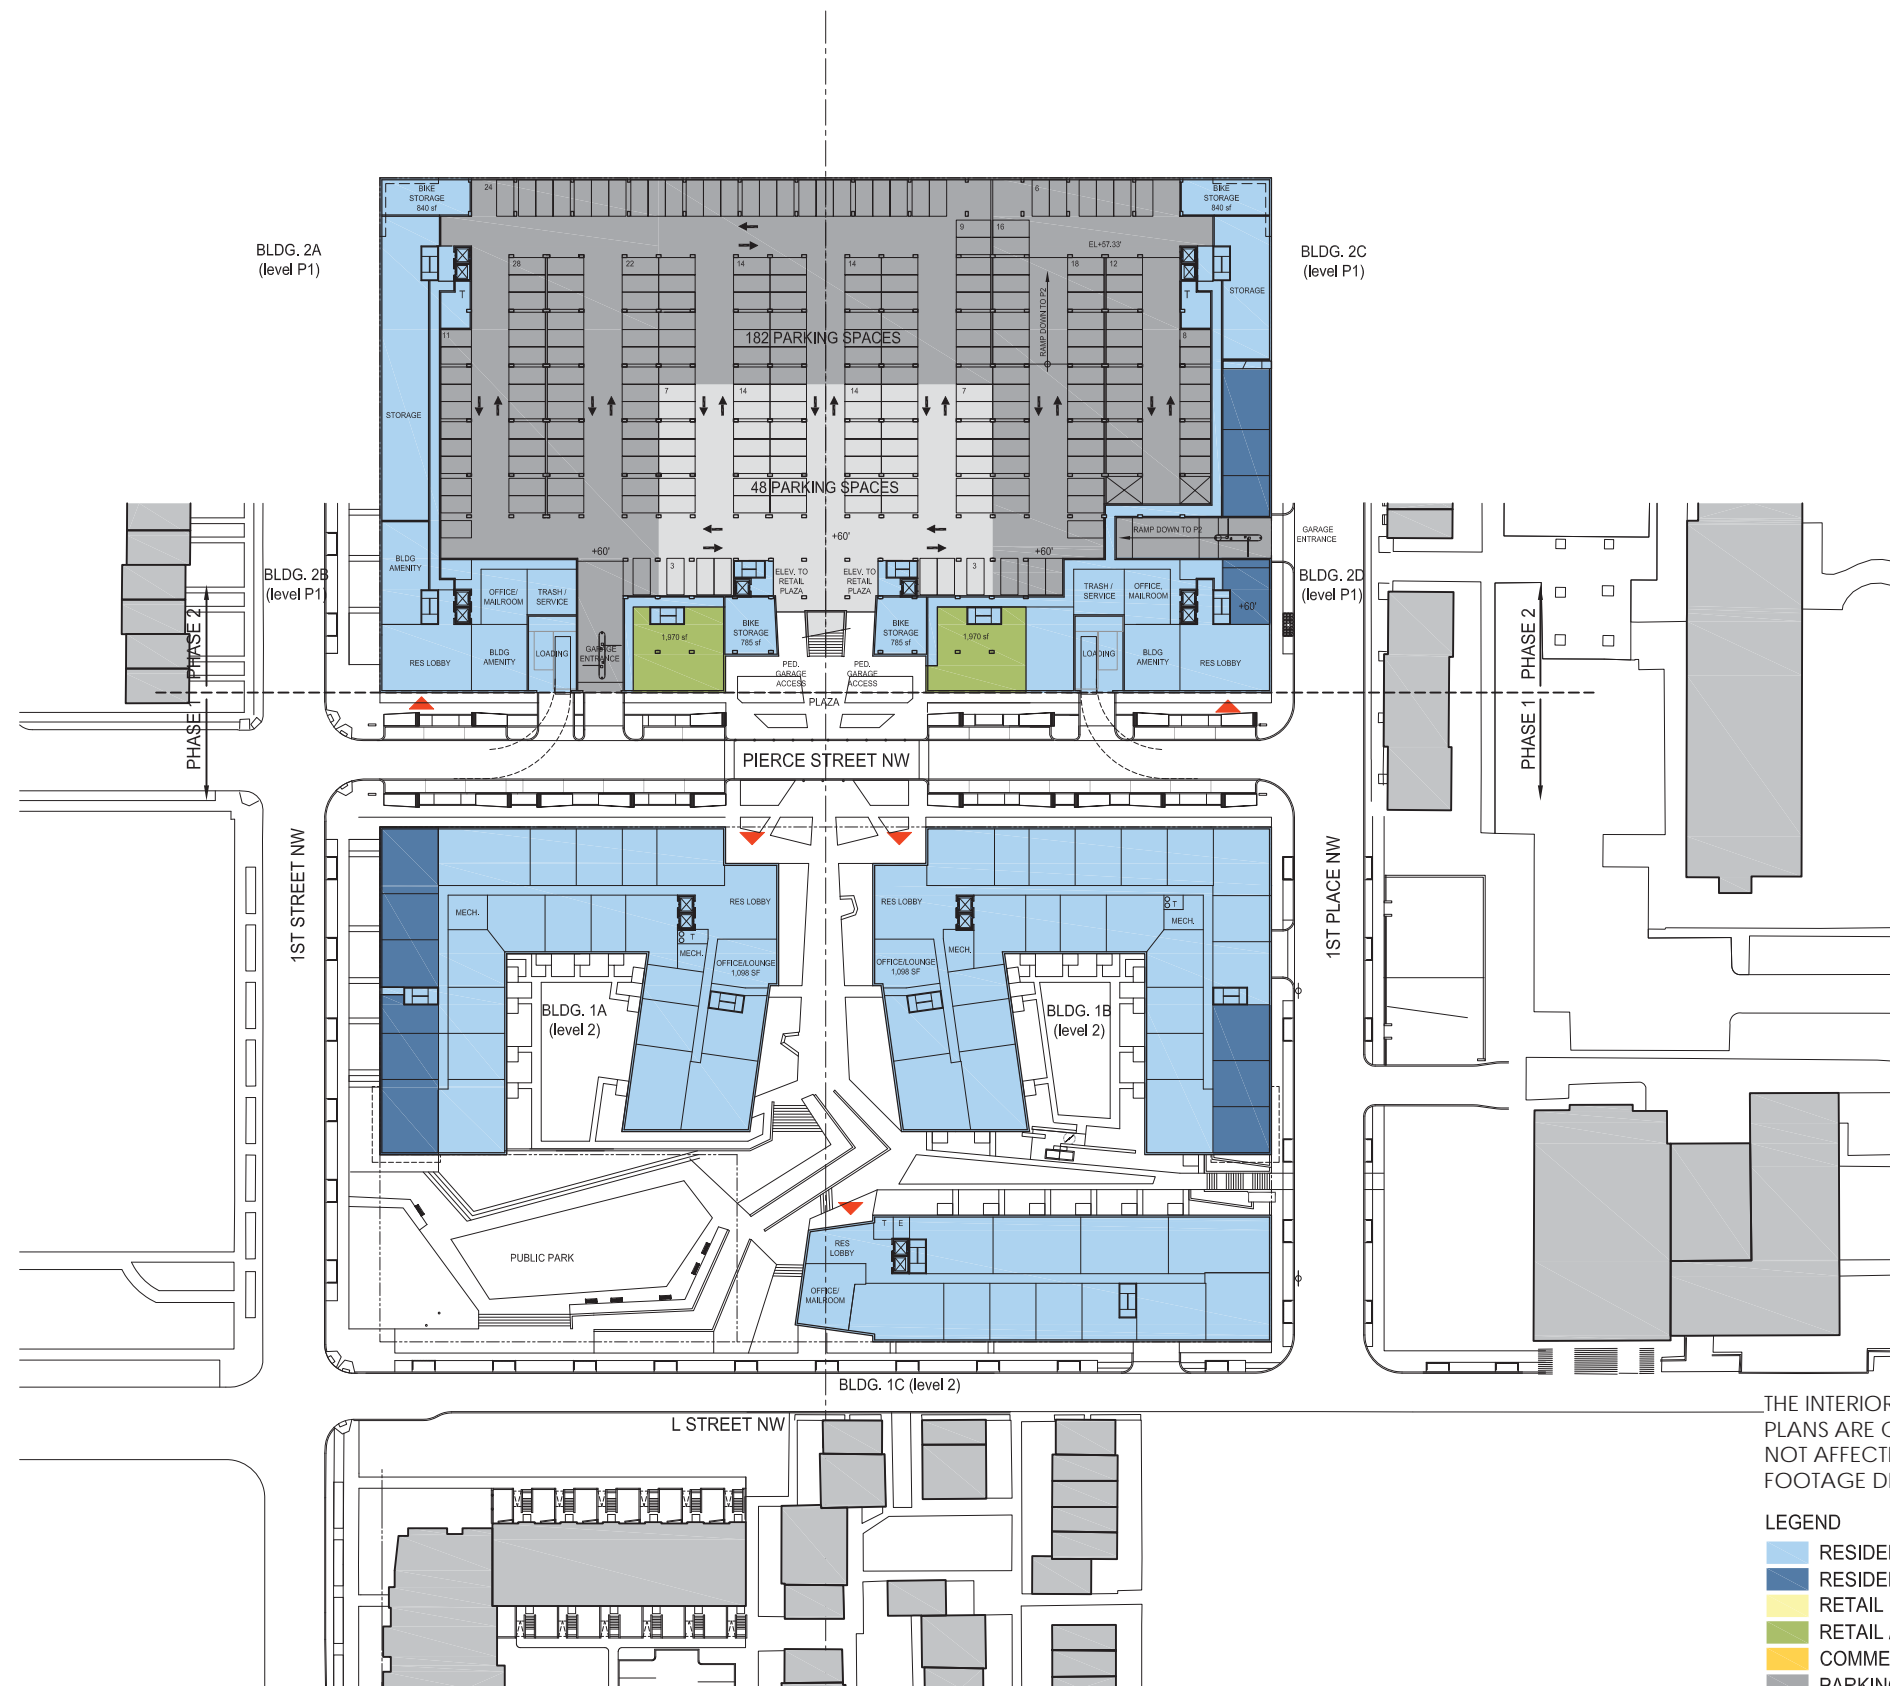

THE INTERIOR LAYOUTS AS SHOWN ON THE BUILDING PLANS ARE CONCEPTUAL. CHANGES TO THE LAYOUTS, NOT AFFECTING THE EXTERIOR ENVELOPE OR THE SQUARE FOOTAGE DISTRIBUTION MAY OCCUR.

LEGEND

- RESIDENTIAL & COMMON / SERVICE SPACE
- RESIDENTIAL 2-STORY WALK UPS
- RETAIL
- RETAIL / PROFESSIONAL OFFICE
- COMMERCIAL / COMMUNITY / AMENITY
- PARKING - RESIDENTIAL
- PARKING - RETAIL / PROFESSIONAL OFFICE
- PARKING - COMMERCIAL / COMMUNITY / AMENITY
- MAIN ENTRANCE TO BUILDING

