



SW
LEVEL 2
(PODIUM
LEVEL)

SE
LEVEL 2
(PODIUM
LEVEL)

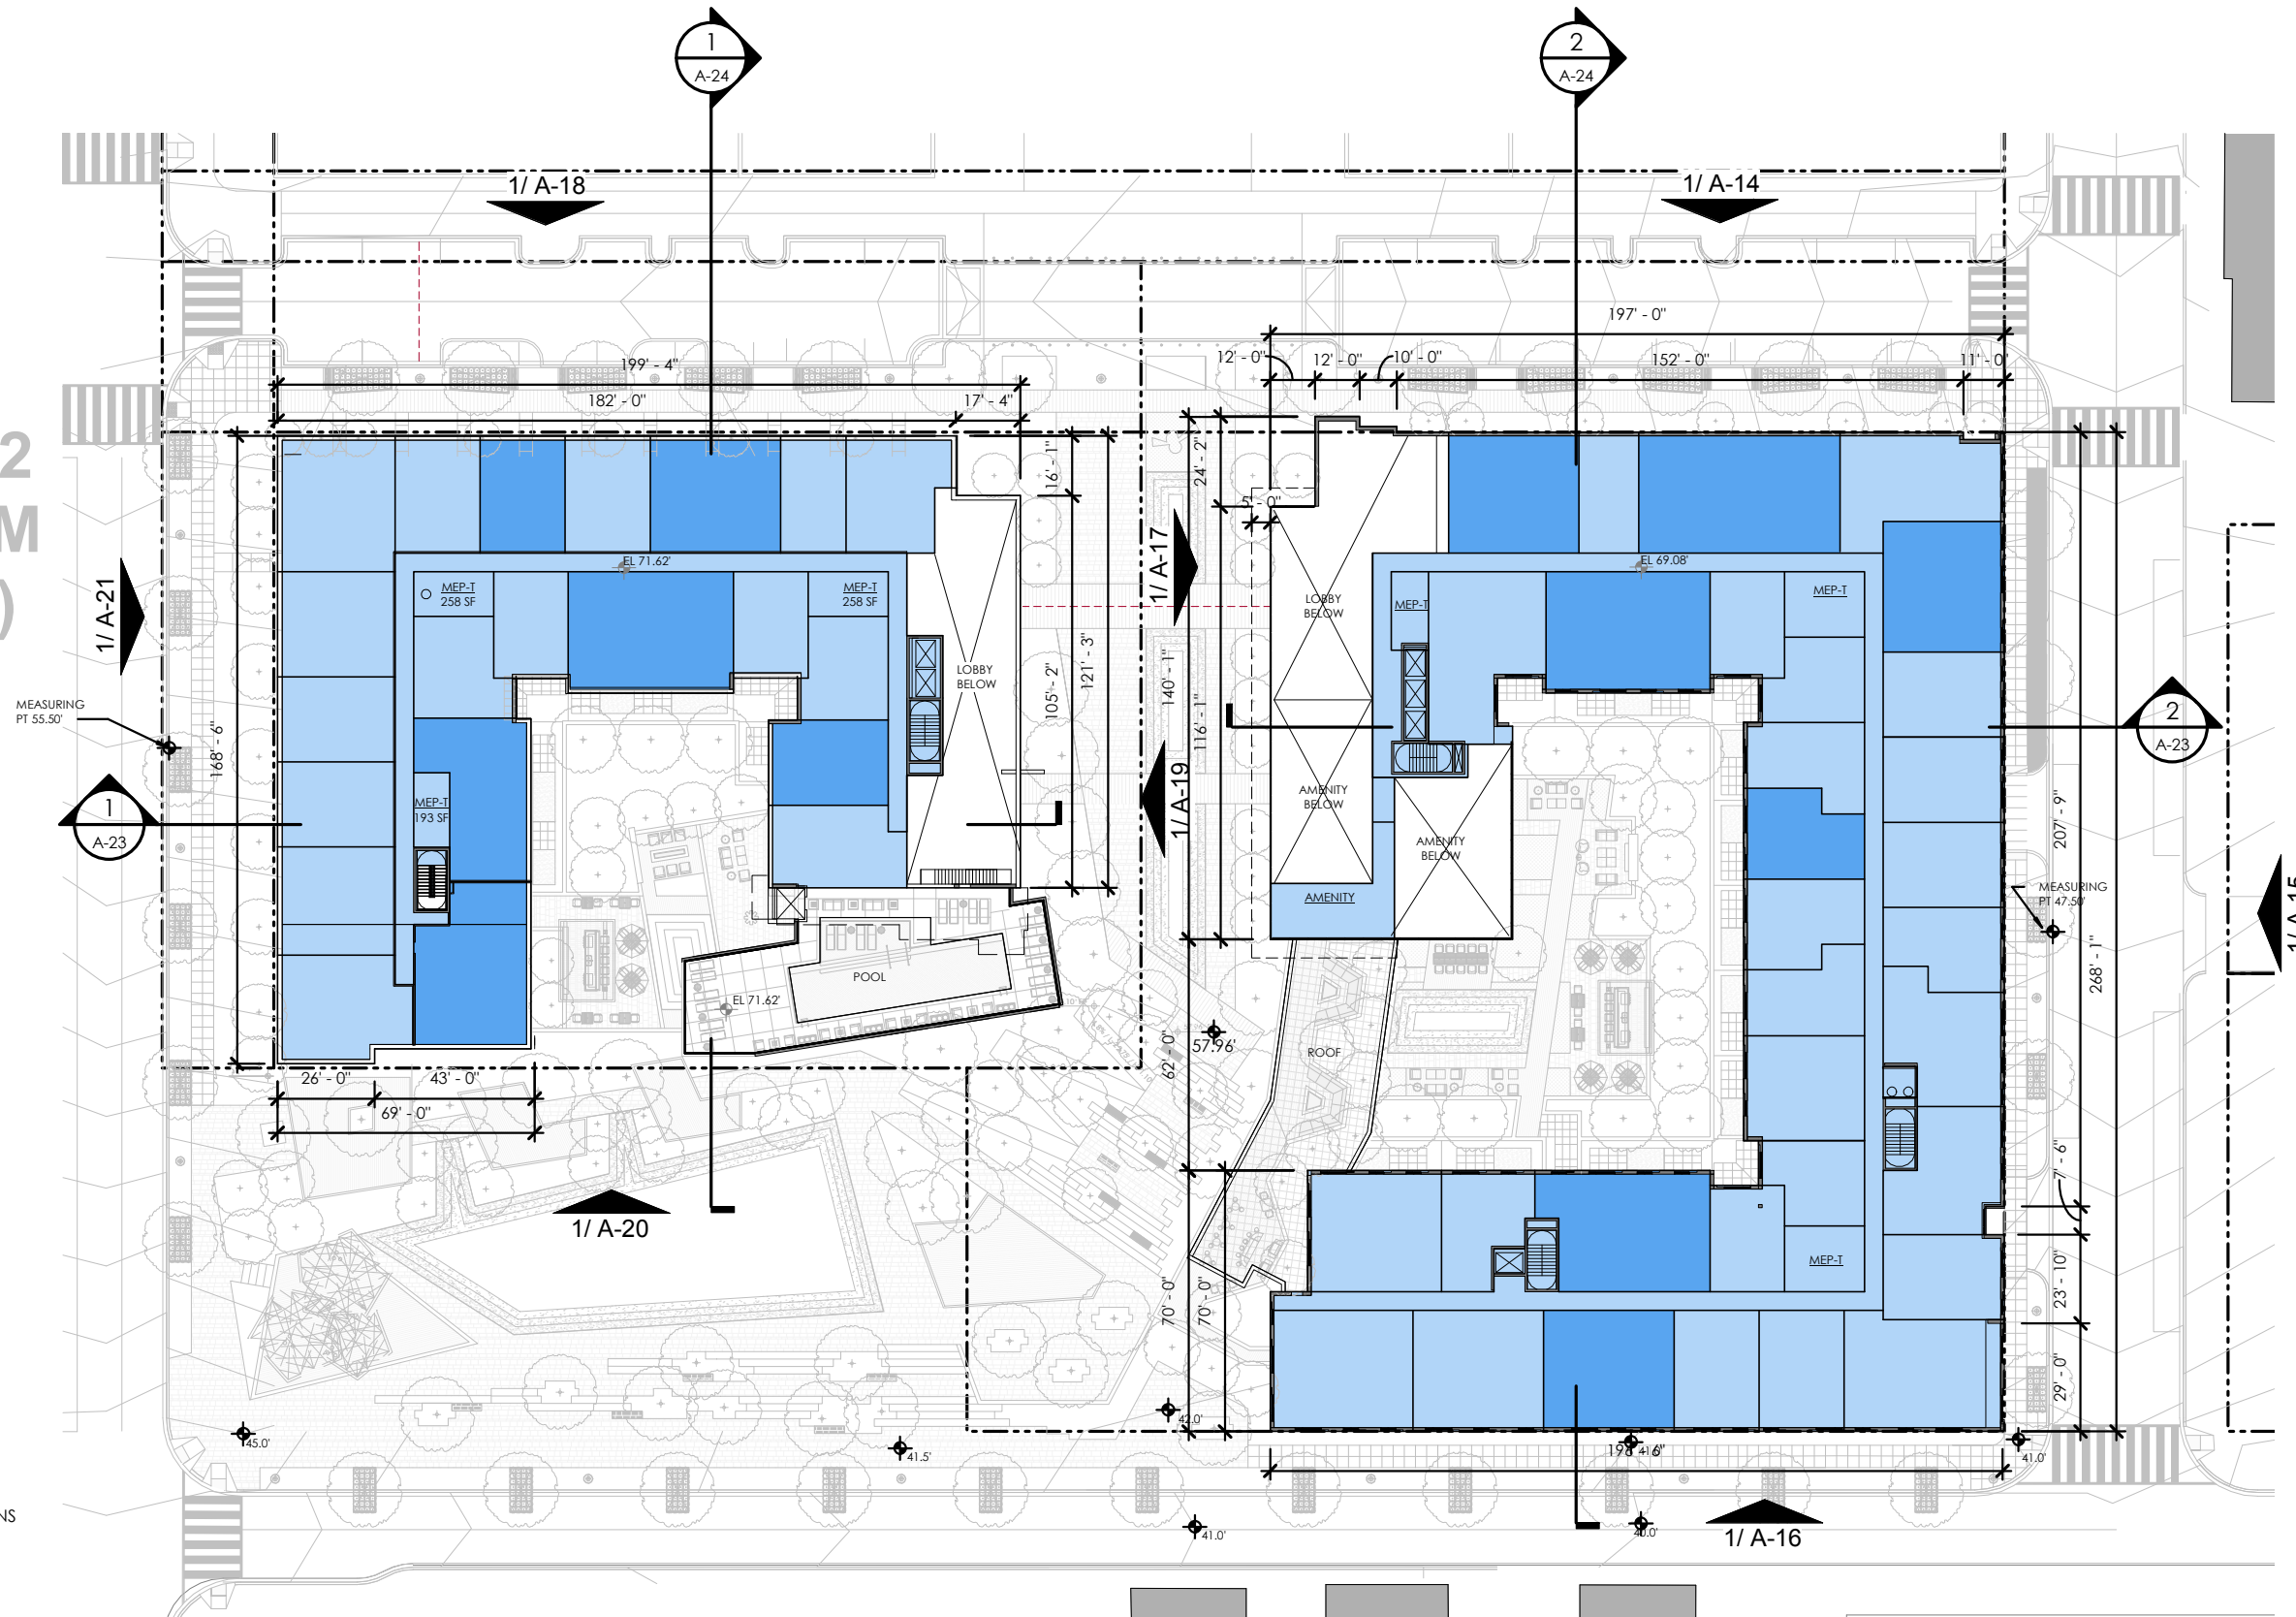

LEGEND
 RESERVED UNIT LOCATIONS

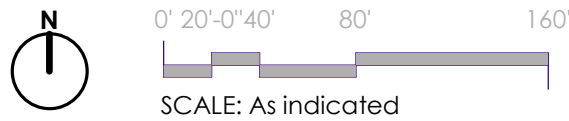


A-07 FLOOR PLANS - LEVEL 2

NOTE: THE INTERIOR LAYOUTS SHOWN ON THE BUILDING PLANS ARE SCHEMATIC. CHANGES TO THE LAYOUTS, NOT AFFECTING THE EXTERIOR ENVELOPE OR THE SQUARE FOOTAGE DISTRIBUTION MAY OCCUR.

SW
LEVEL 3
(TYP 3-9)

SE
LEVEL 3-4

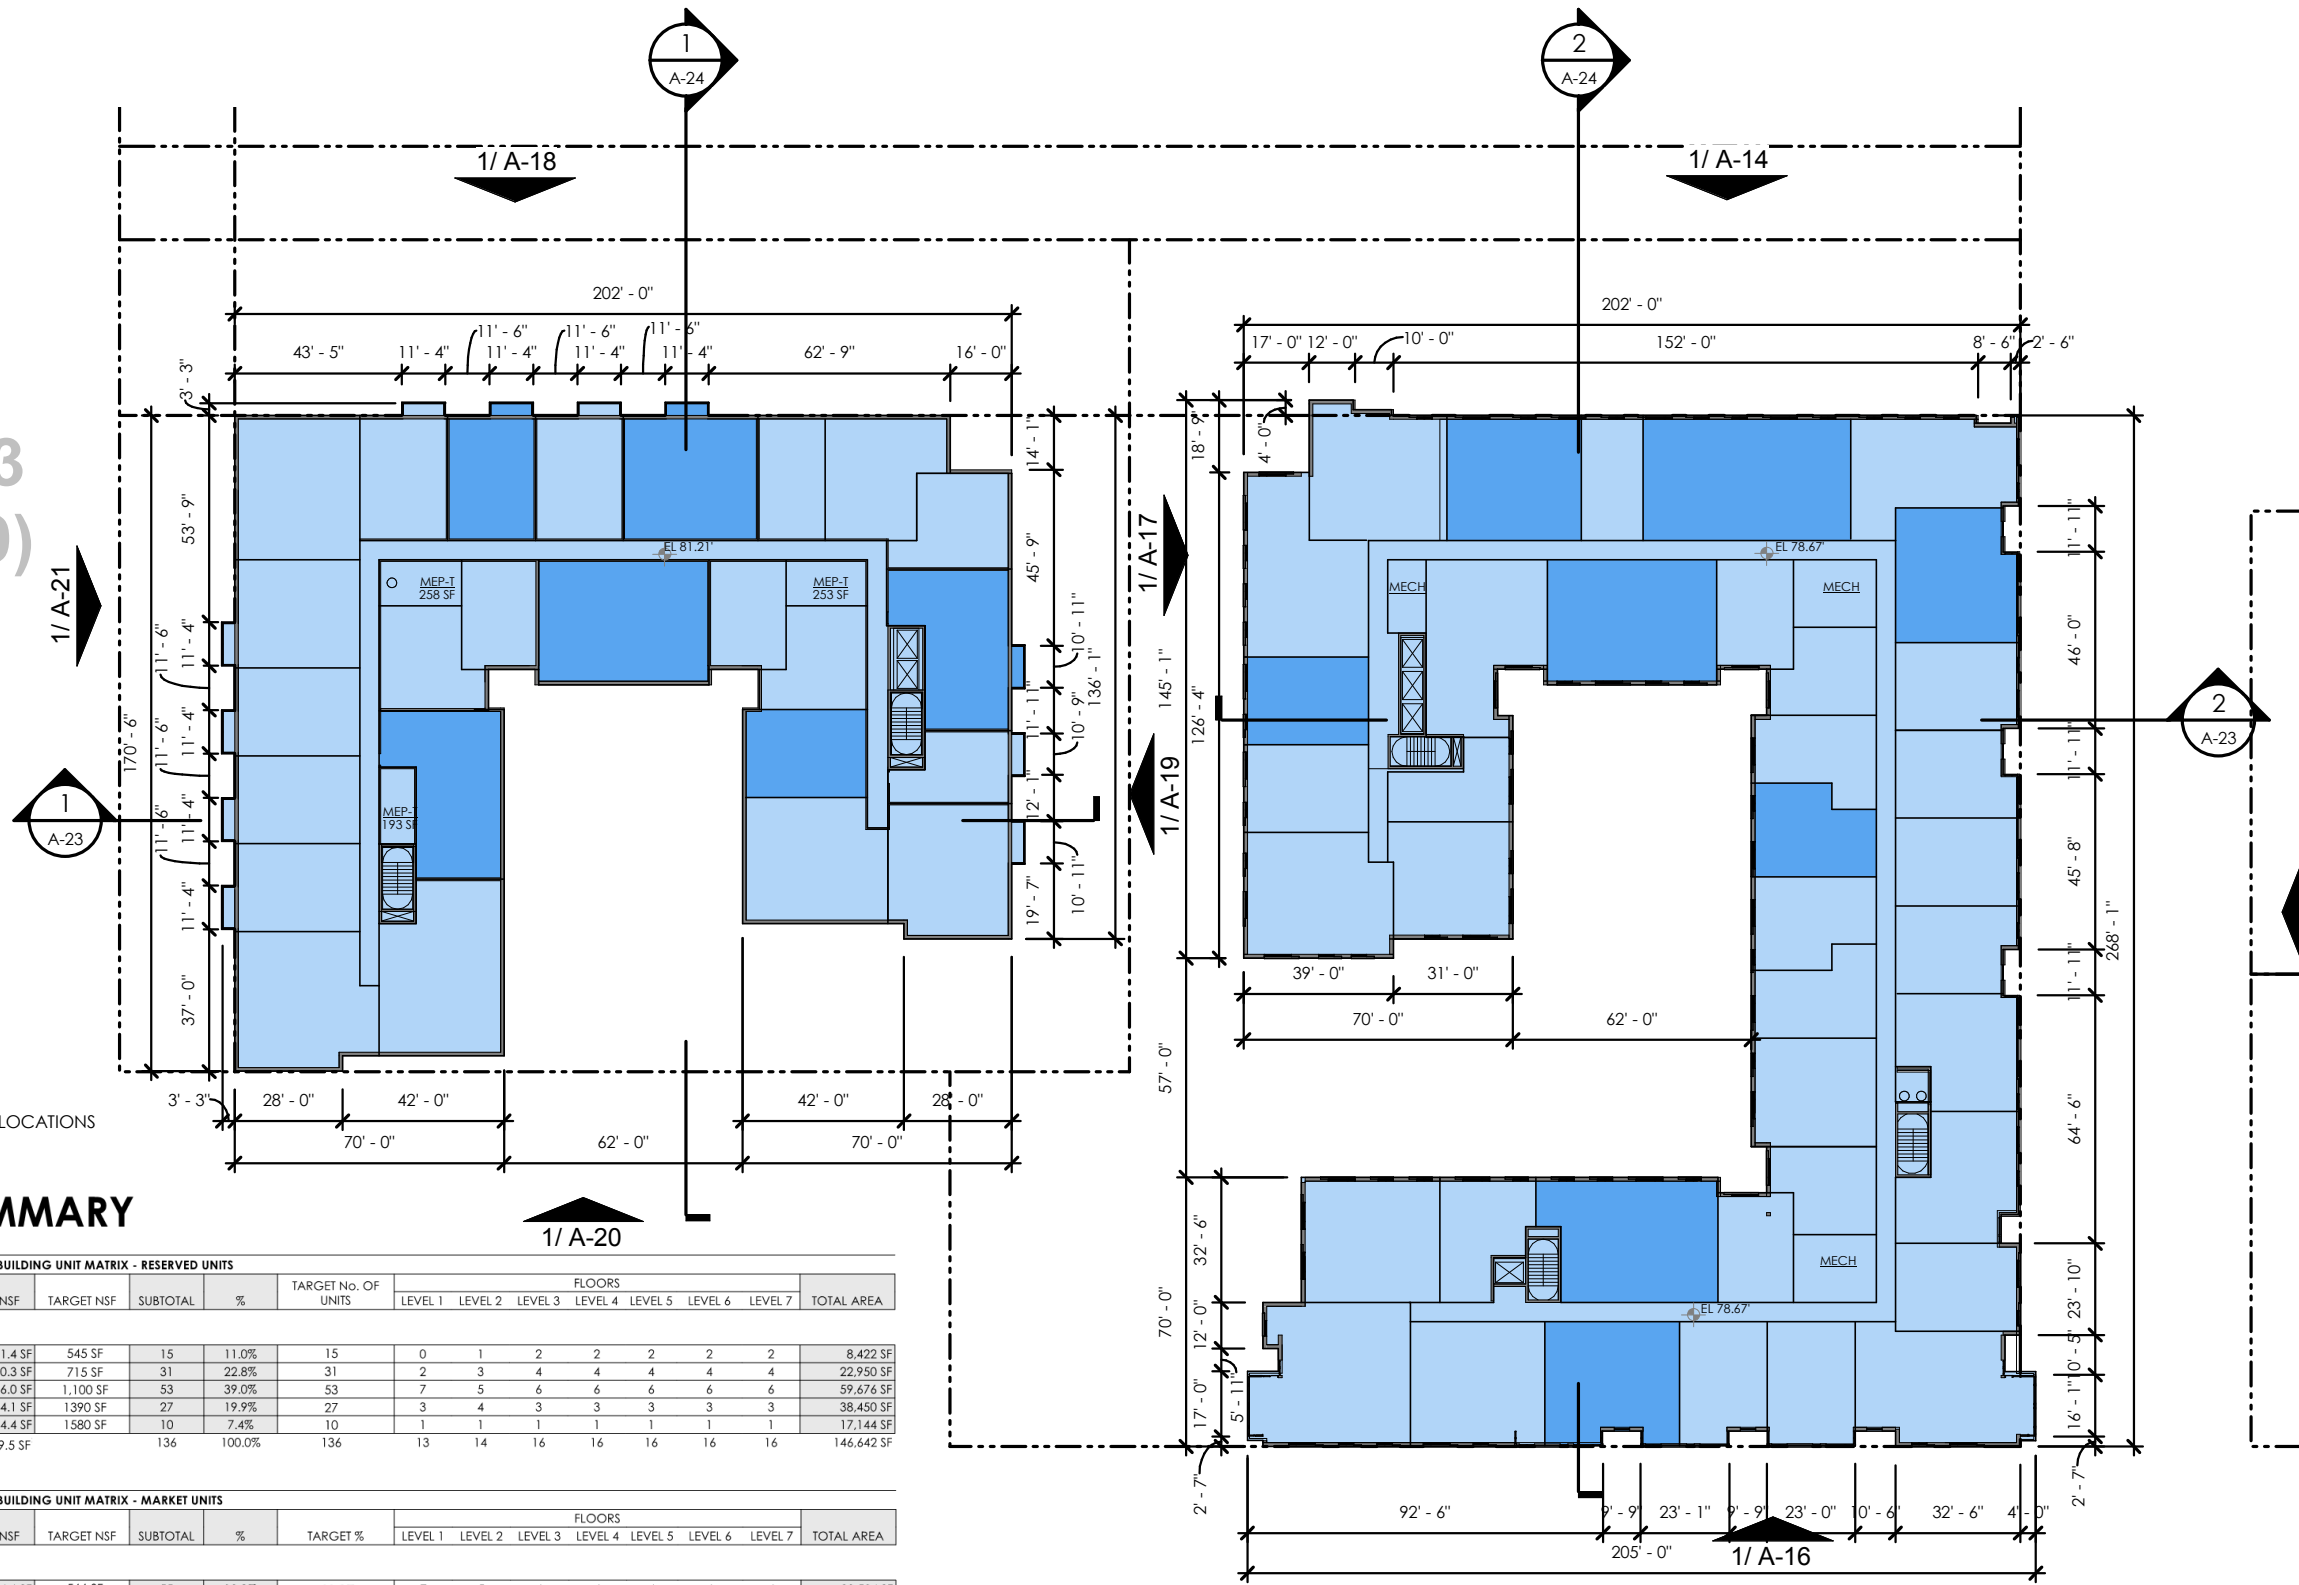

LEGEND
RESERVED UNIT LOCATIONS

PHASE 1 SUMMARY

SOUTHWEST AND SOUTHEAST COMBINED BUILDING UNIT MATRIX - RESERVED UNITS


UNIT TYPE	AVE NSF	TARGET NSF	SUBTOTAL	%	TARGET No. OF UNITS	FLOORS							TOTAL AREA
						LEVEL 1	LEVEL 2	LEVEL 3	LEVEL 4	LEVEL 5	LEVEL 6	LEVEL 7	
RESERVED UNITS													
RES STUDIO	561.4 SF	545 SF	15	11.0%	15	0	1	2	2	2	2	2	8,422 SF
RES 1BR	740.3 SF	715 SF	31	22.8%	31	2	3	4	4	4	4	22,950 SF	
RES 2BR	1,126.0 SF	1,100 SF	53	39.0%	53	7	5	6	6	6	6	59,676 SF	
RES 3BR	1,424.1 SF	1,390 SF	27	19.9%	27	3	4	3	3	3	3	38,450 SF	
RES 4BR	1,714.4 SF	1,580 SF	10	7.4%	10	1	1	1	1	1	1	17,144 SF	
TOTAL (RESERVED UNITS)	1,079.5 SF	1,360 SF	136	100.0%	136	13	14	16	16	16	16	146,642 SF	

SOUTHWEST AND SOUTHEAST COMBINED BUILDING UNIT MATRIX - MARKET UNITS

UNIT TYPE	AVE NSF	TARGET NSF	SUBTOTAL	%	TARGET %	FLOORS							TOTAL AREA
						LEVEL 1	LEVEL 2	LEVEL 3	LEVEL 4	LEVEL 5	LEVEL 6	LEVEL 7	
MARKET UNITS													
STUDIO	554.6 SF	566 SF	55	13.2%	11.3%	7	5	6	6	6	6	30,504 SF	
1BRJ	635.7 SF	657 SF	65	15.6%	12.7%	7	7	7	7	7	7	41,318 SF	
1BR	736.7 SF	720 SF	134	32.1%	24.0%	12	13	15	15	15	15	98,724 SF	
1BRD	979.1 SF	946 SF	64	15.3%	20.4%	8	8	7	7	7	7	62,660 SF	
2BR	1,191.0 SF	1,150 SF	70	16.8%	17.6%	2	5	9	9	9	9	83,371 SF	
2BRD	1,326.8 SF	1,250 SF	20	4.8%	12.0%	0	0	3	3	3	3	26,535 SF	
3BR	1,482.1 SF	1,350 SF	9	2.2%	2.0%	0	1	1	1	1	1	13,339 SF	
TOTAL (MARKET RATE UNITS)	853.6 SF	417 SF	417	100.0%	100.0%	36	39	48	48	48	48	356,452 SF	


TOTAL (MARKET & RESERVED UNITS)	909.2 SF	553 SF	553	100.0%	100.0%	49	53	64	64	64	64	503,094 SF
---------------------------------	----------	--------	-----	--------	--------	----	----	----	----	----	----	------------

NOTE: THE INTERIOR LAYOUTS SHOWN ON THE BUILDING PLANS ARE SCHEMATIC. CHANGES TO THE LAYOUTS, NOT AFFECTING THE EXTERIOR ENVELOPE OR THE SQUARE FOOTAGE DISTRIBUTION MAY OCCUR.

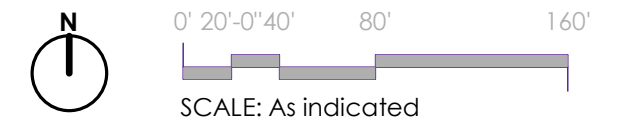


SW
LEVEL 3
(TYP 3-9)

SE
LEVEL 5
(TYP 5-7)

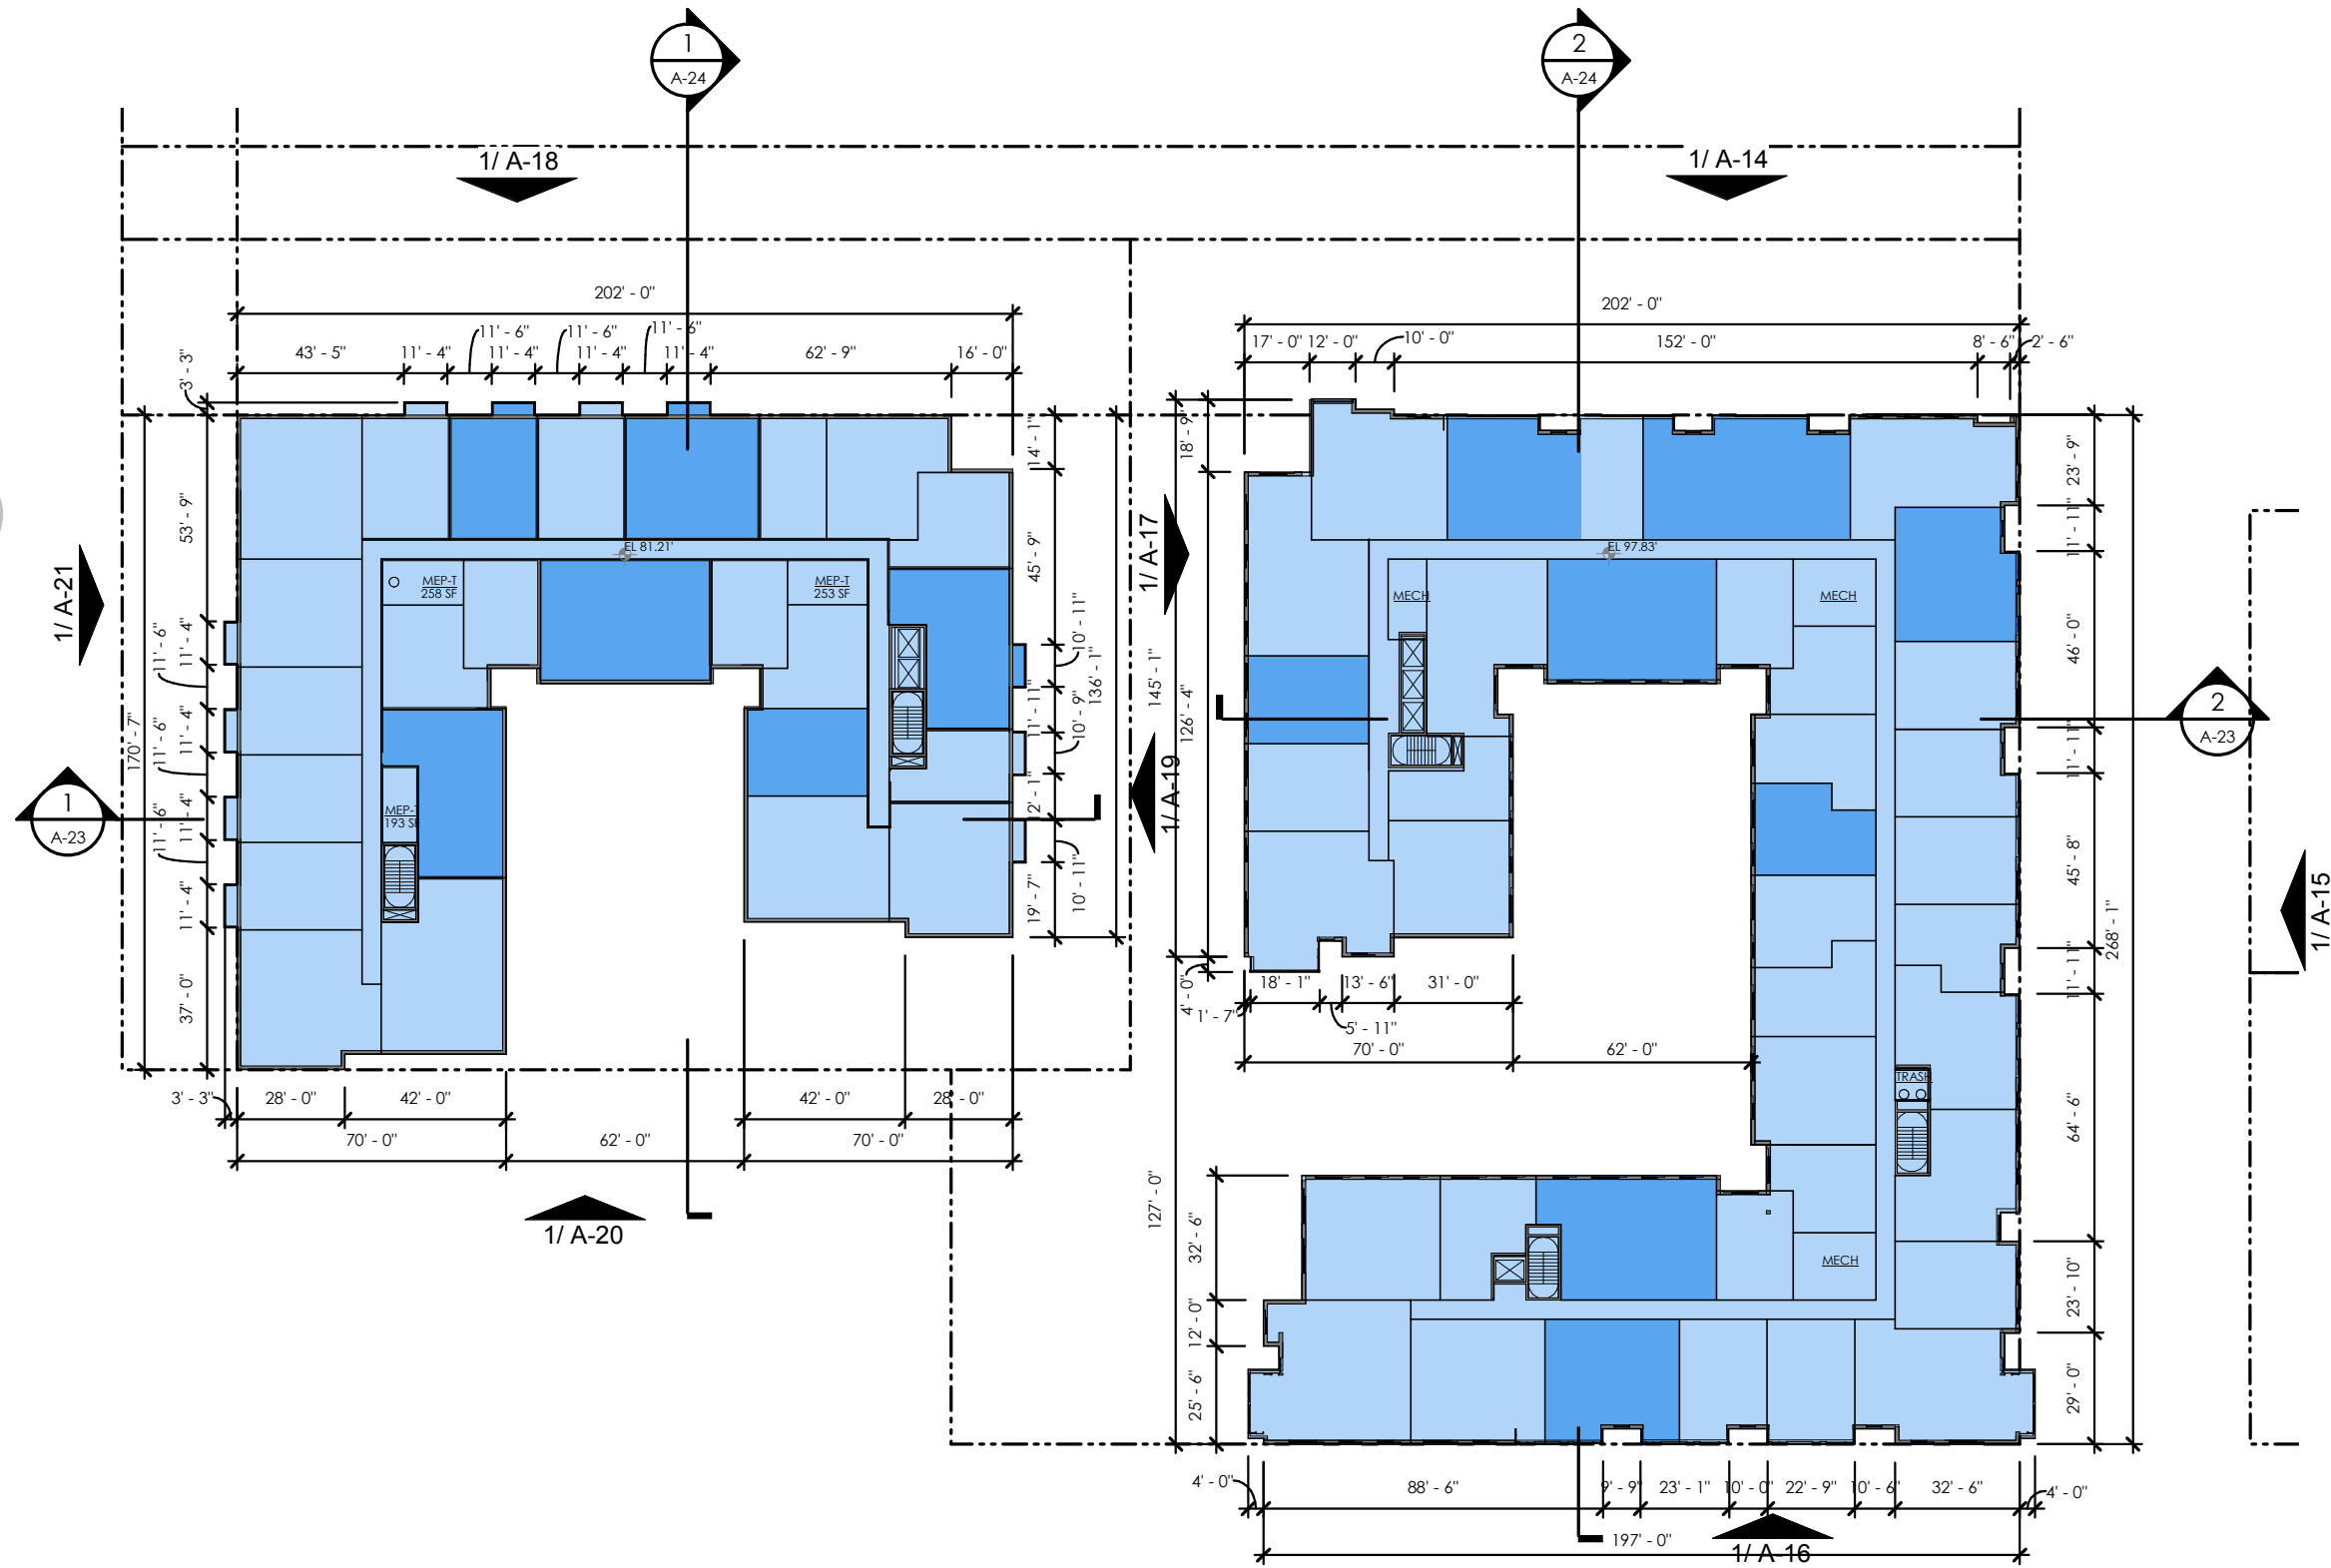

LEGEND
 RESERVED UNIT LOCATIONS

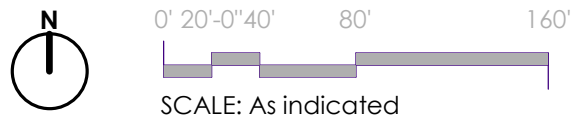


A-09 FLOOR PLANS - LEVELS 3-9 (WEST), LEVEL 5-7 (EAST)


NOTE: THE INTERIOR LAYOUTS SHOWN ON THE BUILDING PLANS ARE SCHEMATIC. CHANGES TO THE LAYOUTS, NOT AFFECTING THE EXTERIOR ENVELOPE OR THE SQUARE FOOTAGE DISTRIBUTION MAY OCCUR.

SW
LEVEL 3
(TYP 3-9)

SE
LEVEL 8-9

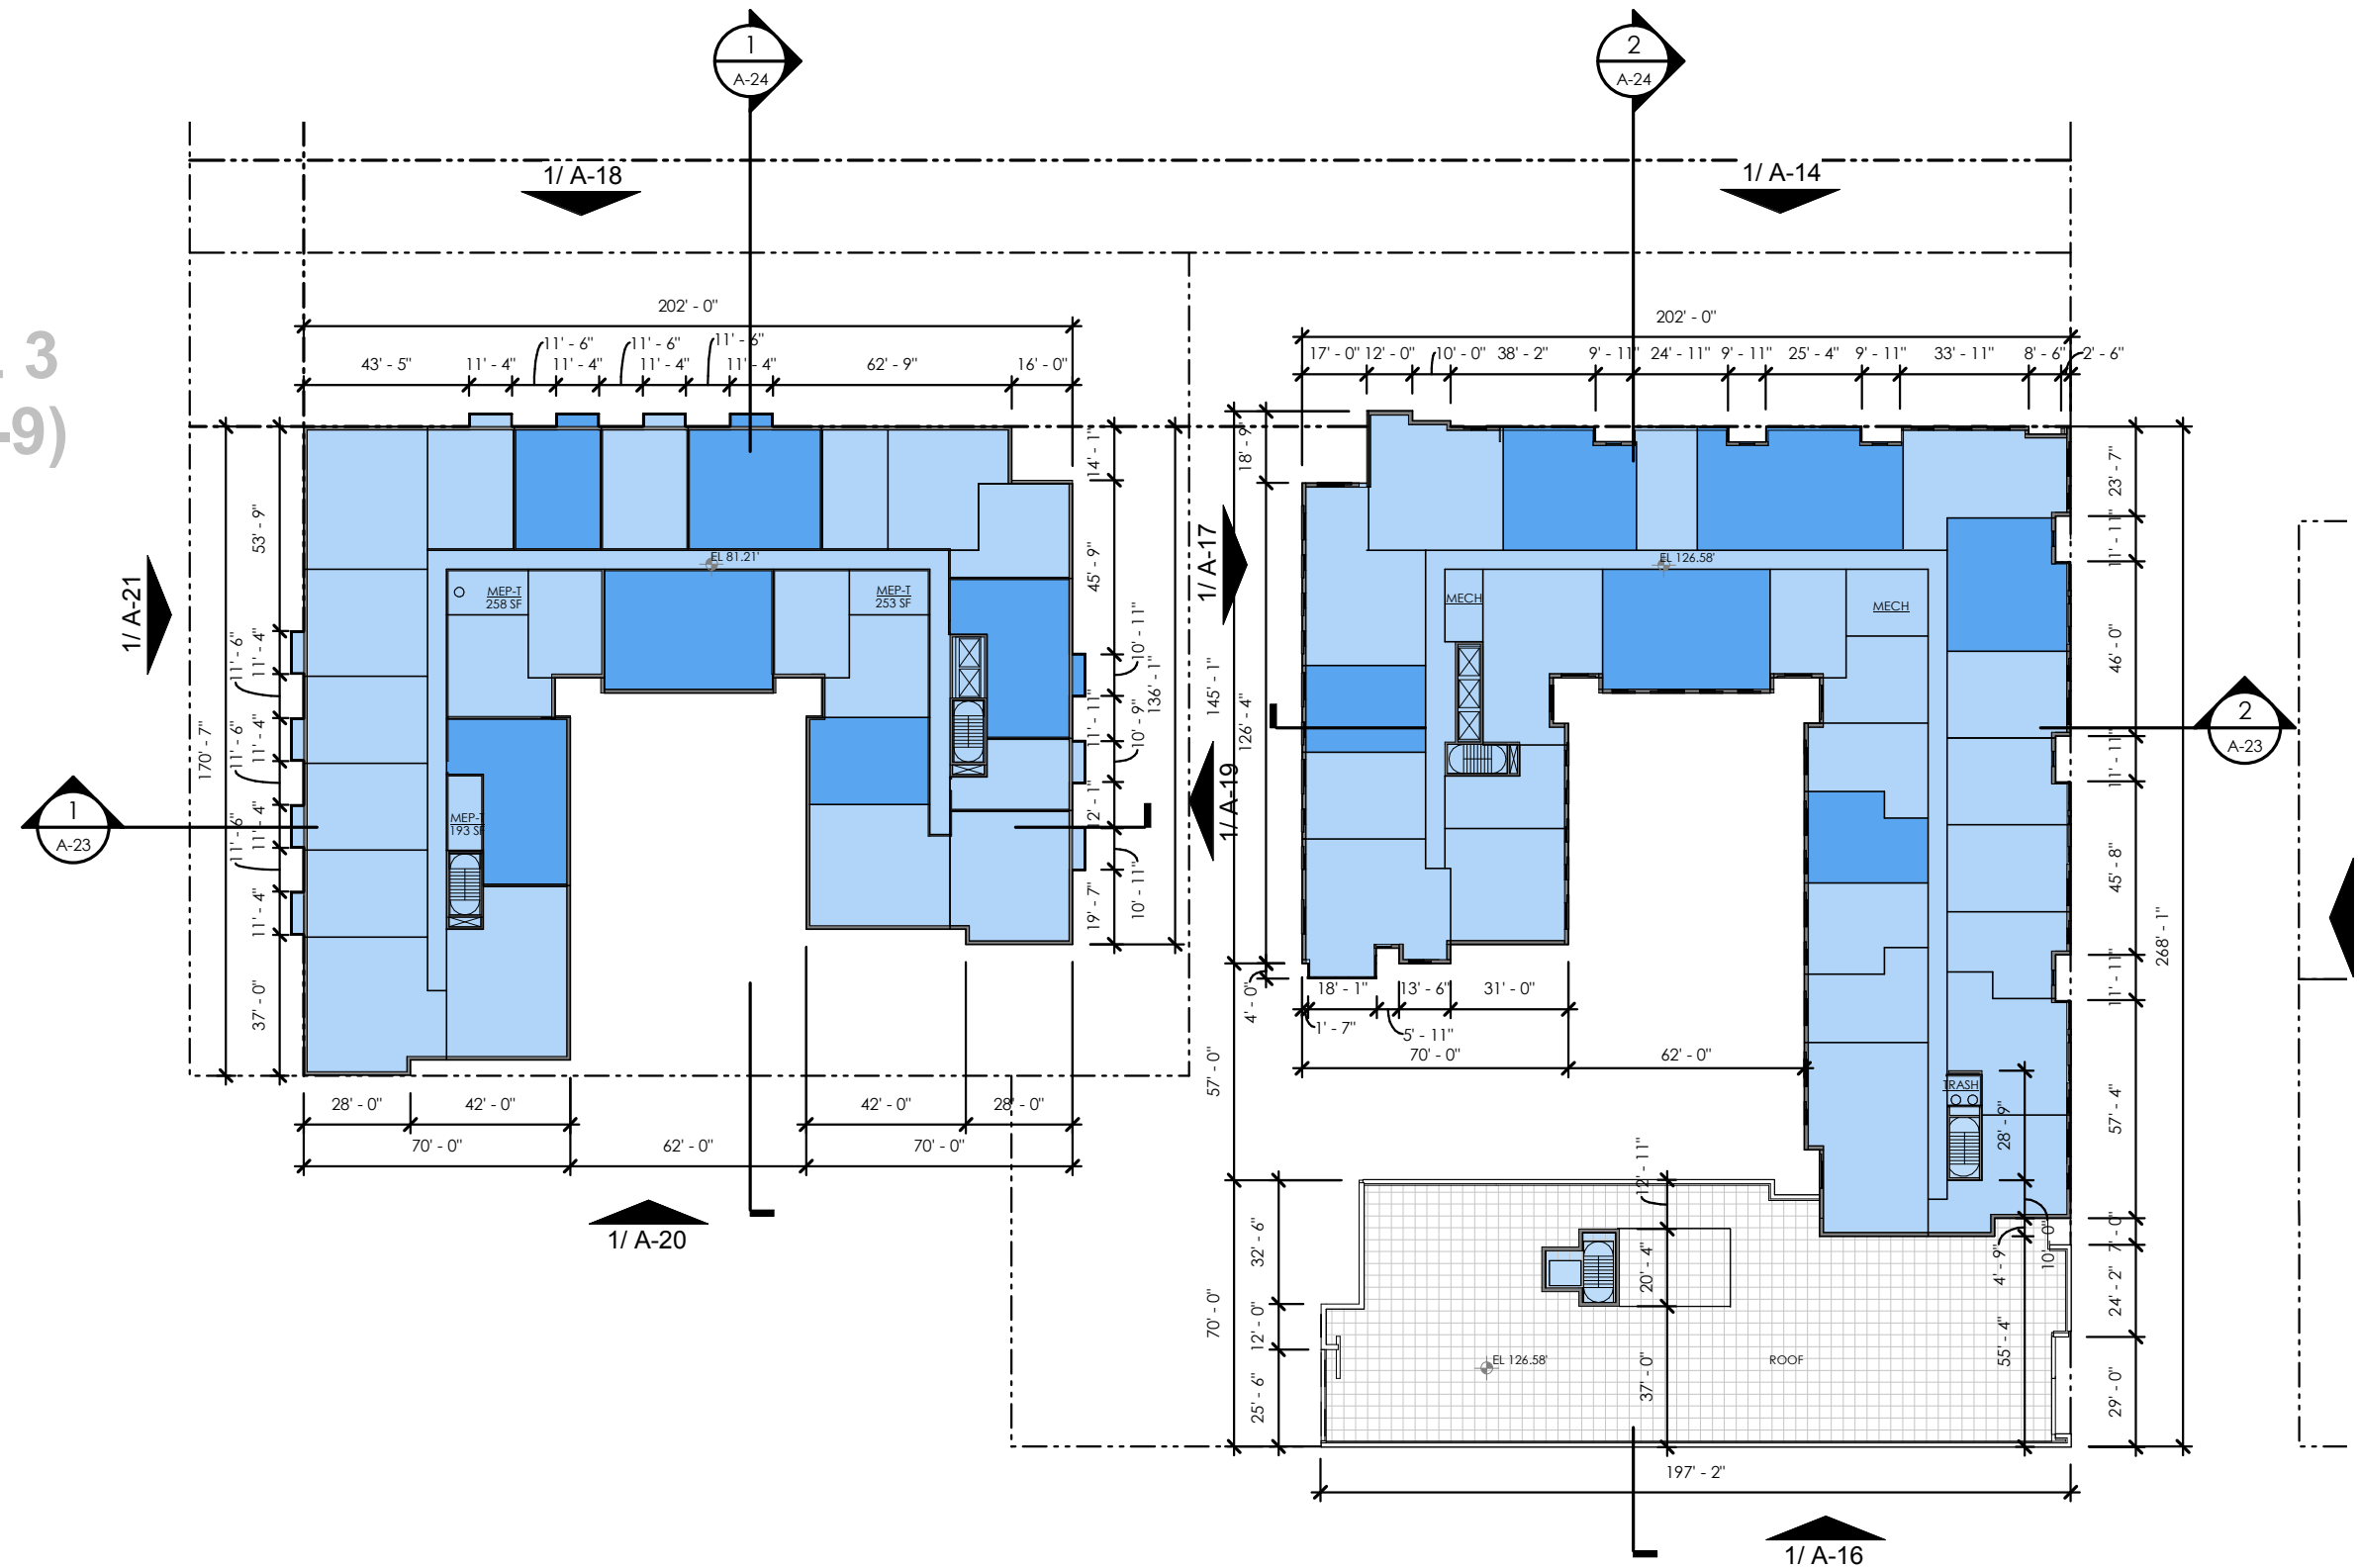


LEGEND
 RESERVED UNIT LOCATIONS

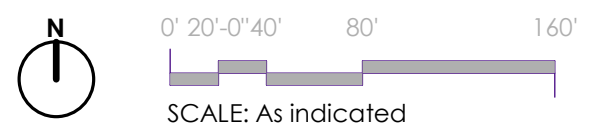


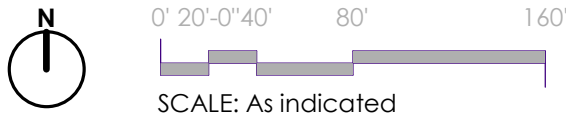
NOTE: THE INTERIOR LAYOUTS SHOWN ON THE BUILDING PLANS ARE SCHEMATIC. CHANGES TO THE LAYOUTS, NOT AFFECTING THE EXTERIOR ENVELOPE OR THE SQUARE FOOTAGE DISTRIBUTION MAY OCCUR.

SW
PH ROOF

SE
LEVEL 10

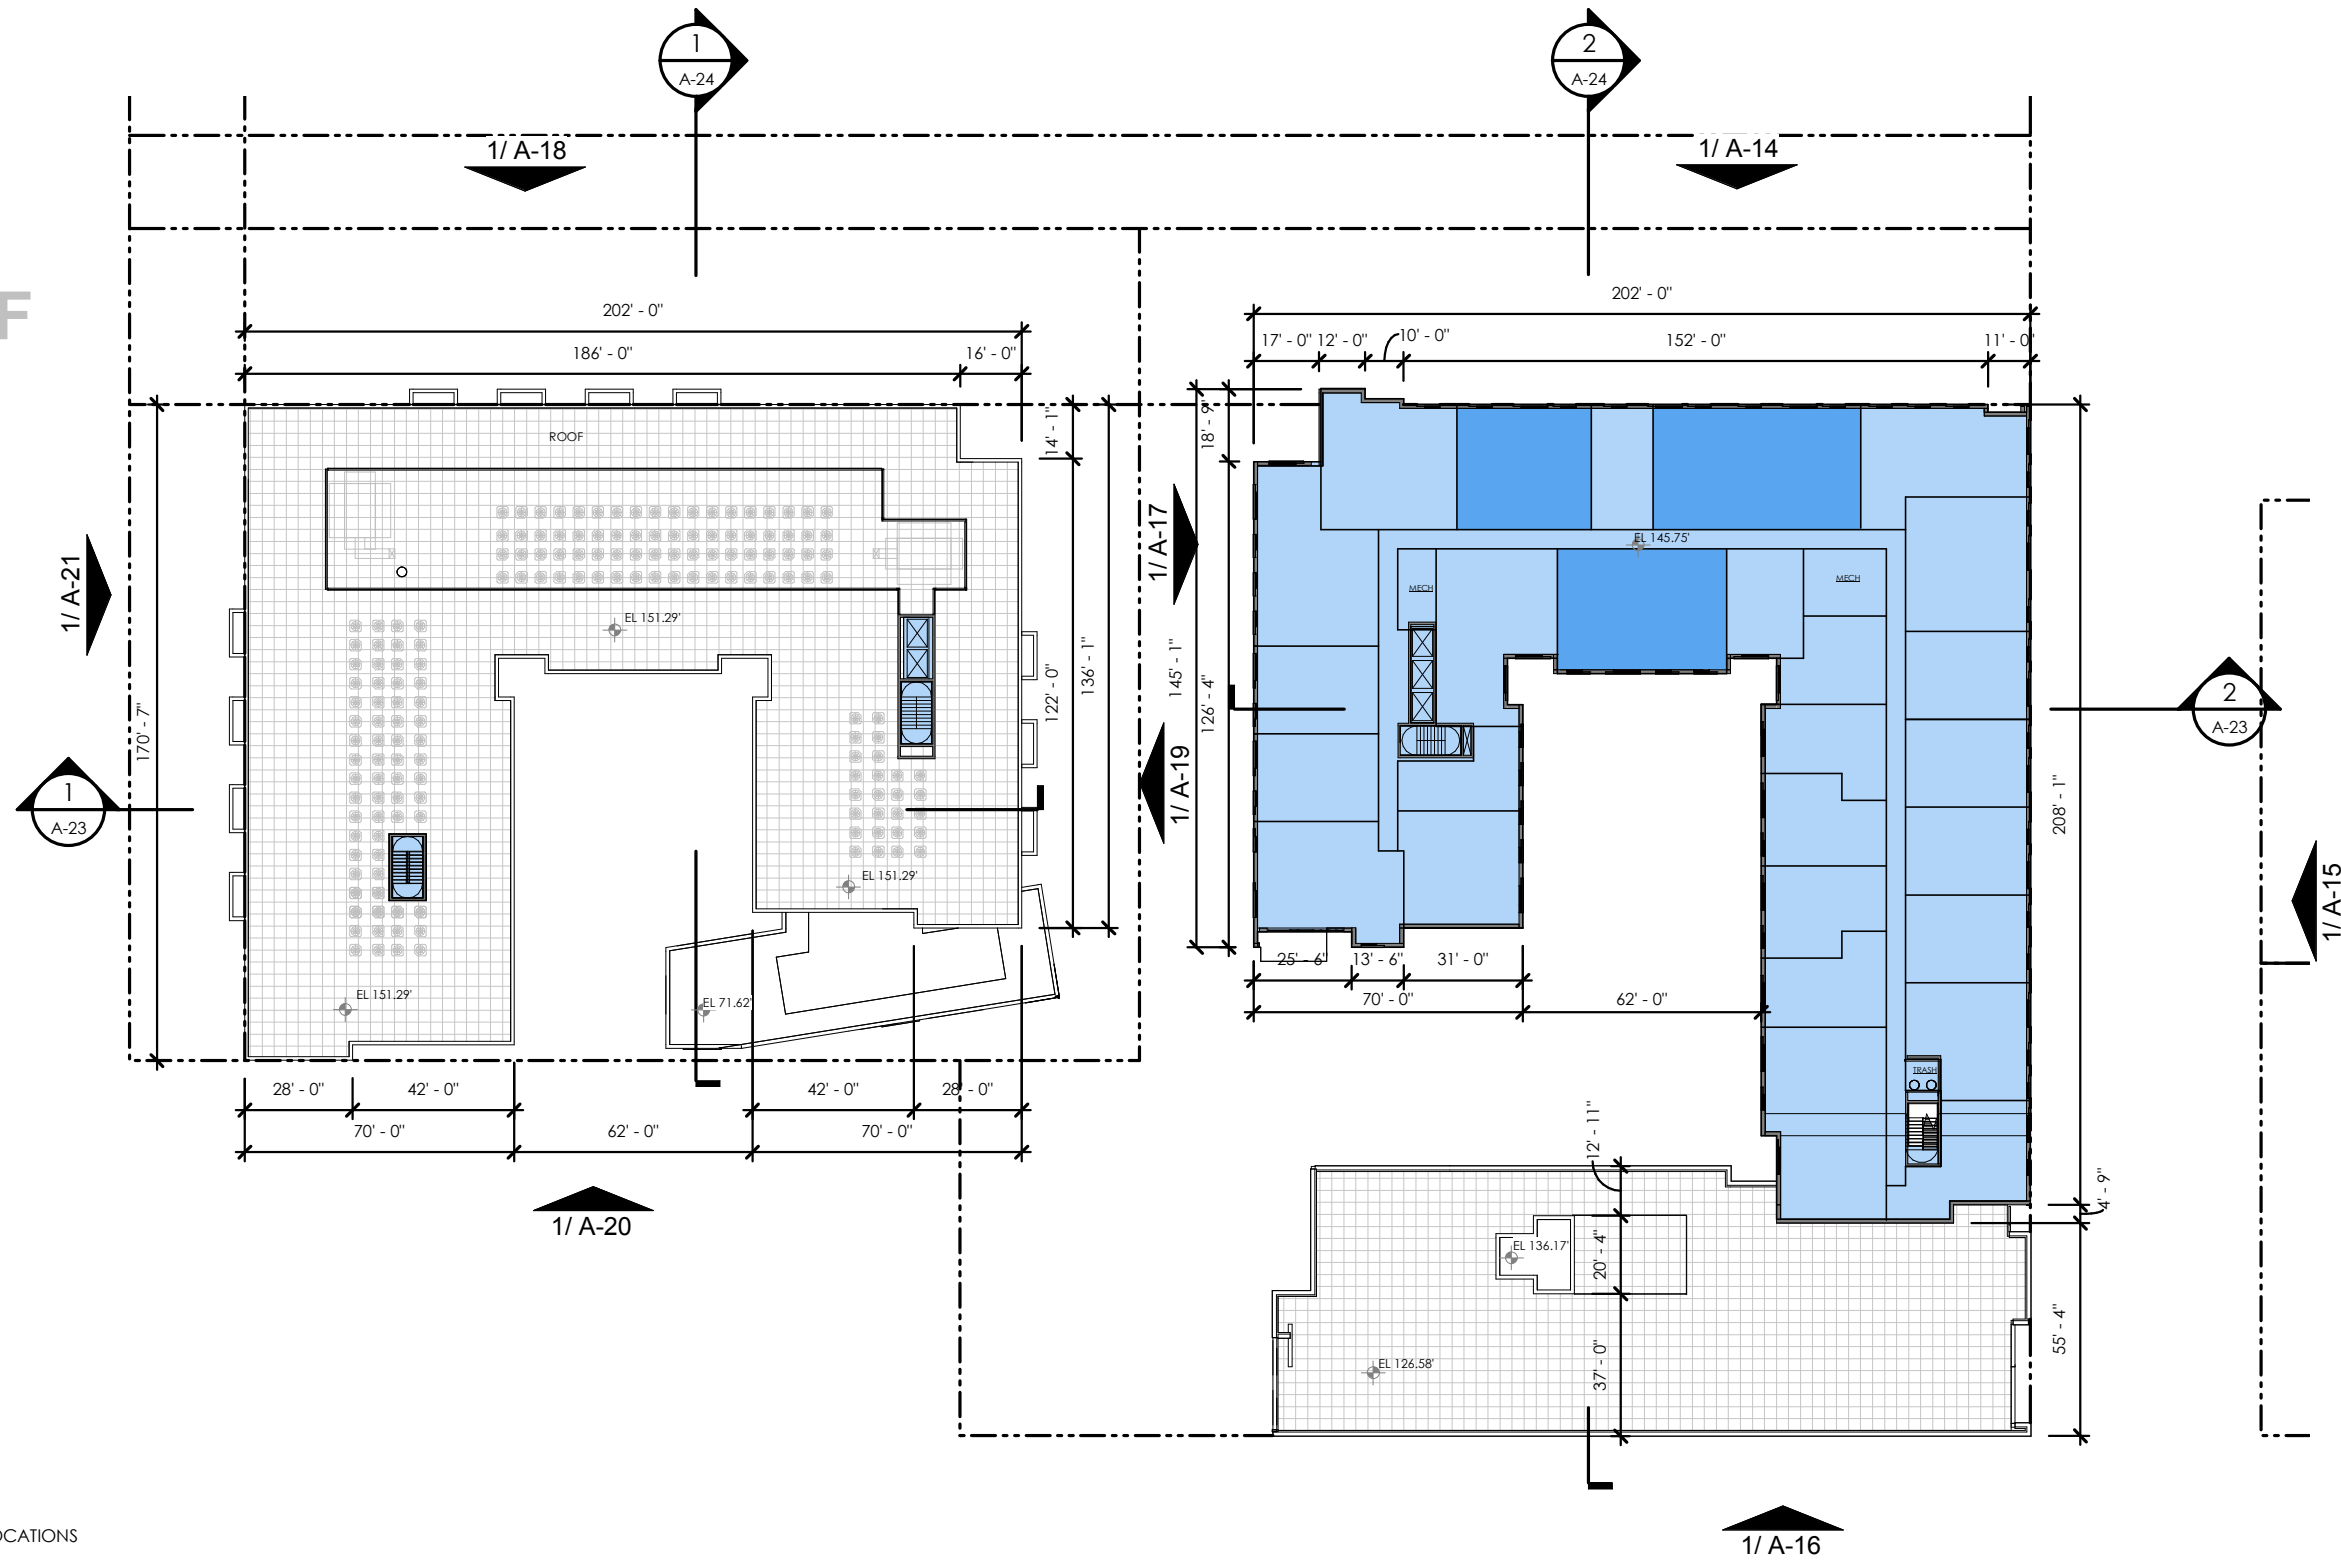


LEGEND
 RESERVED UNIT LOCATIONS




A-11 FLOOR PLANS - PH ROOF (WEST), LEVEL 10 (EAST)

NOTE: THE INTERIOR LAYOUTS SHOWN ON THE BUILDING PLANS ARE SCHEMATIC. CHANGES TO THE LAYOUTS, NOT AFFECTING THE EXTERIOR ENVELOPE OR THE SQUARE FOOTAGE DISTRIBUTION MAY OCCUR.


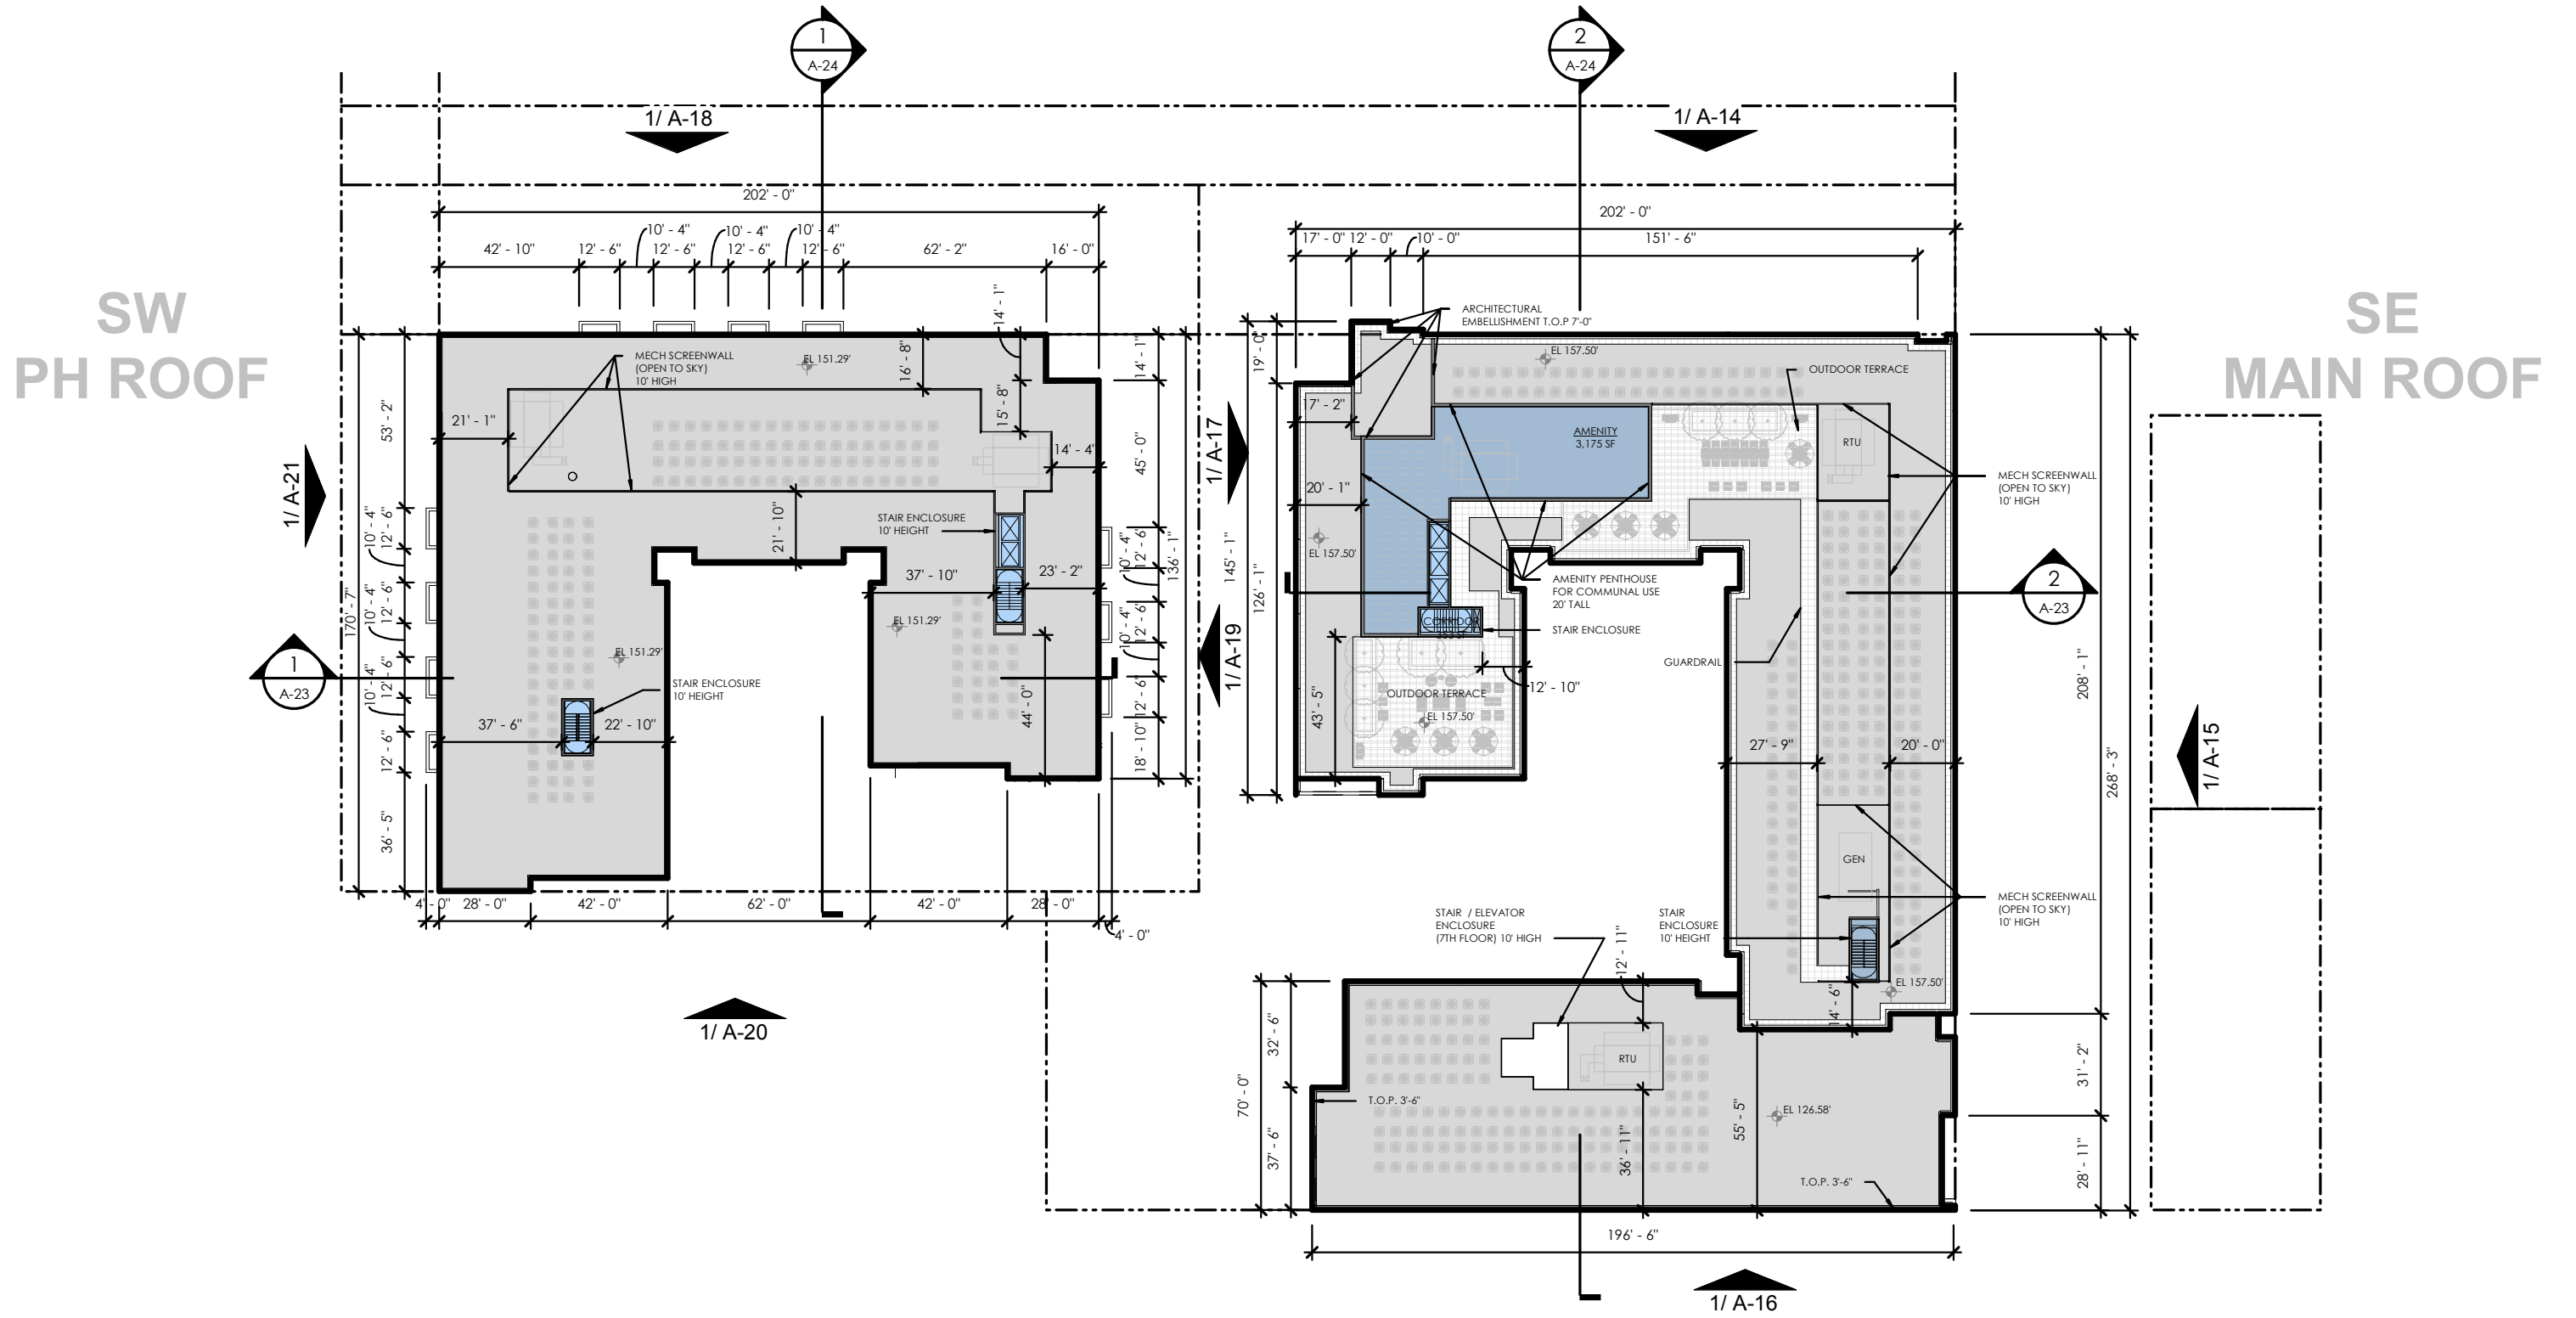


NOTE: THE INTERIOR LAYOUTS SHOWN ON THE BUILDING PLANS ARE SCHEMATIC. CHANGES TO THE LAYOUTS, NOT AFFECTING THE EXTERIOR ENVELOPE OR THE SQUARE FOOTAGE DISTRIBUTION MAY OCCUR.

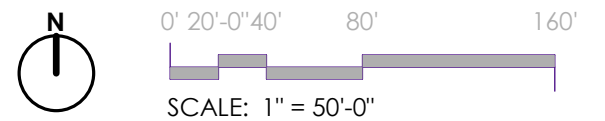



SW
PH ROOF

SE
PH ROOF

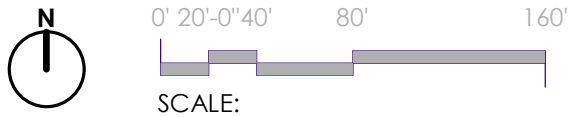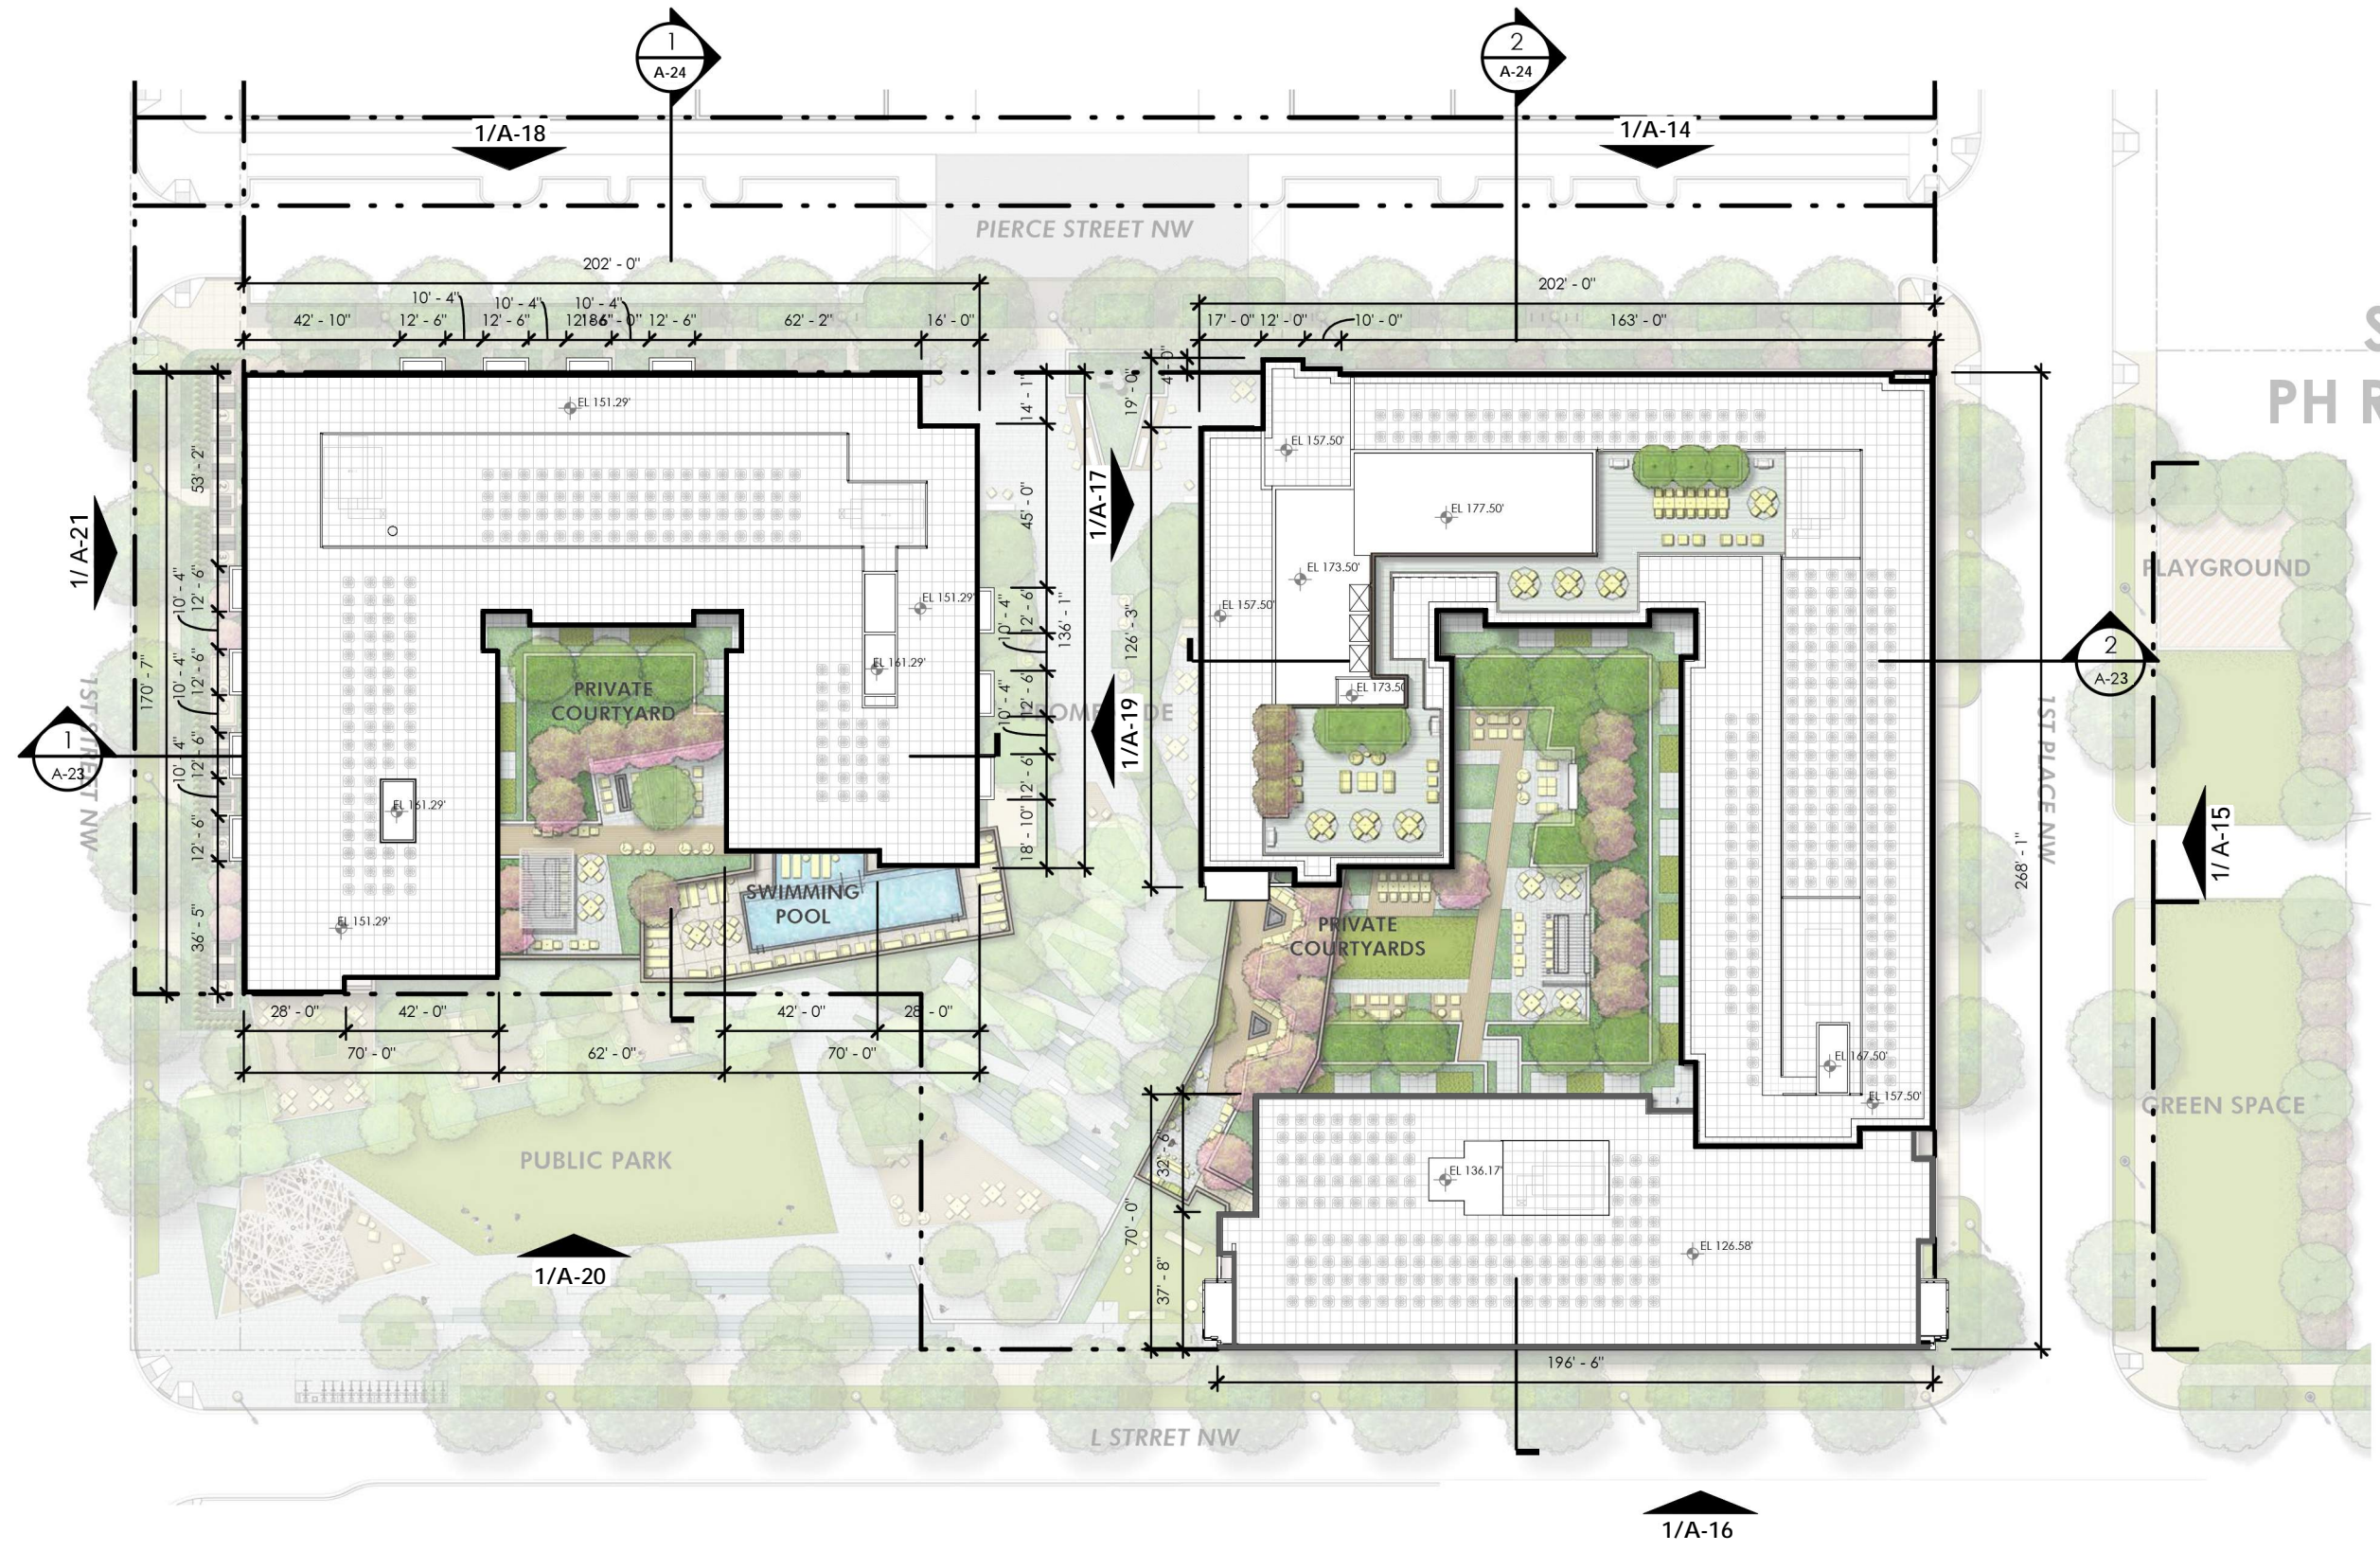

A-13 PENTHOUSE ROOF

NOTE: THE INTERIOR LAYOUTS SHOWN ON THE BUILDING PLANS ARE SCHEMATIC. CHANGES TO THE LAYOUTS, NOT AFFECTING THE EXTERIOR ENVELOPE OR THE SQUARE FOOTAGE DISTRIBUTION MAY OCCUR.

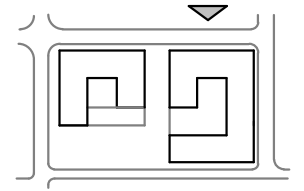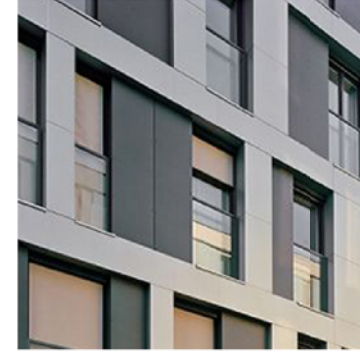


A BRICK MASONRY




B ARCHITECTURAL PANEL SYSTEM

PRECEDENTS



SOUTHEAST BUILDING - NORTH ELEVATION

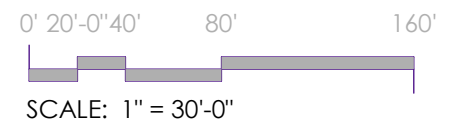

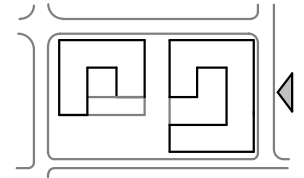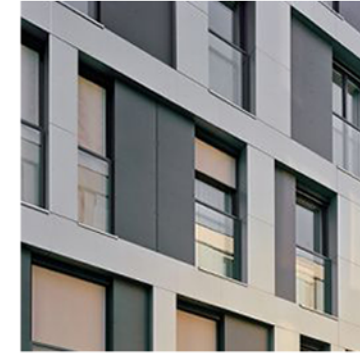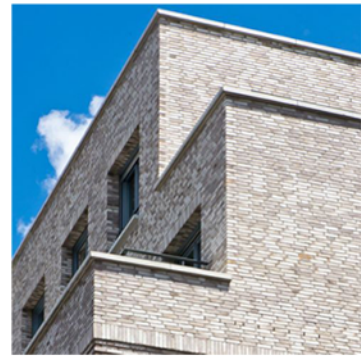

A BRICK MASONRY

B ARCHITECTURAL PANEL SYSTEM

PRECEDENTS



SOUTHEAST BUILDING - EAST ELEVATION