





KEYNOTES

- CU 01** Georgetown University Shuttle
- CU 02** Overhead Protection
- CU 03** Construction Barrier
- CU 04** Construction Entrance
- CU 05** Construction Traffic
- CU 06** Hospital Loading/Deliveries
- CU 07** Truck Wash
- CU 08** Security Booth

KEY


-  Construction Fence / Limits of Disturbance
-  Construction Traffic
-  Hospital Loading Dock Access
-  Shuttle Route

Months

1 2 3 4 5 6 7 8 9 10 11 12 13 14 15 16 17 18 19 20 21 22 23 24 25 26 27 28 29 30 31 32 33 34 35 36 37 38 39 40 41 42 43 44 45 46 47 48 49 50 51 52 53 54 55



EXHIBIT 7
Project Crane Plan

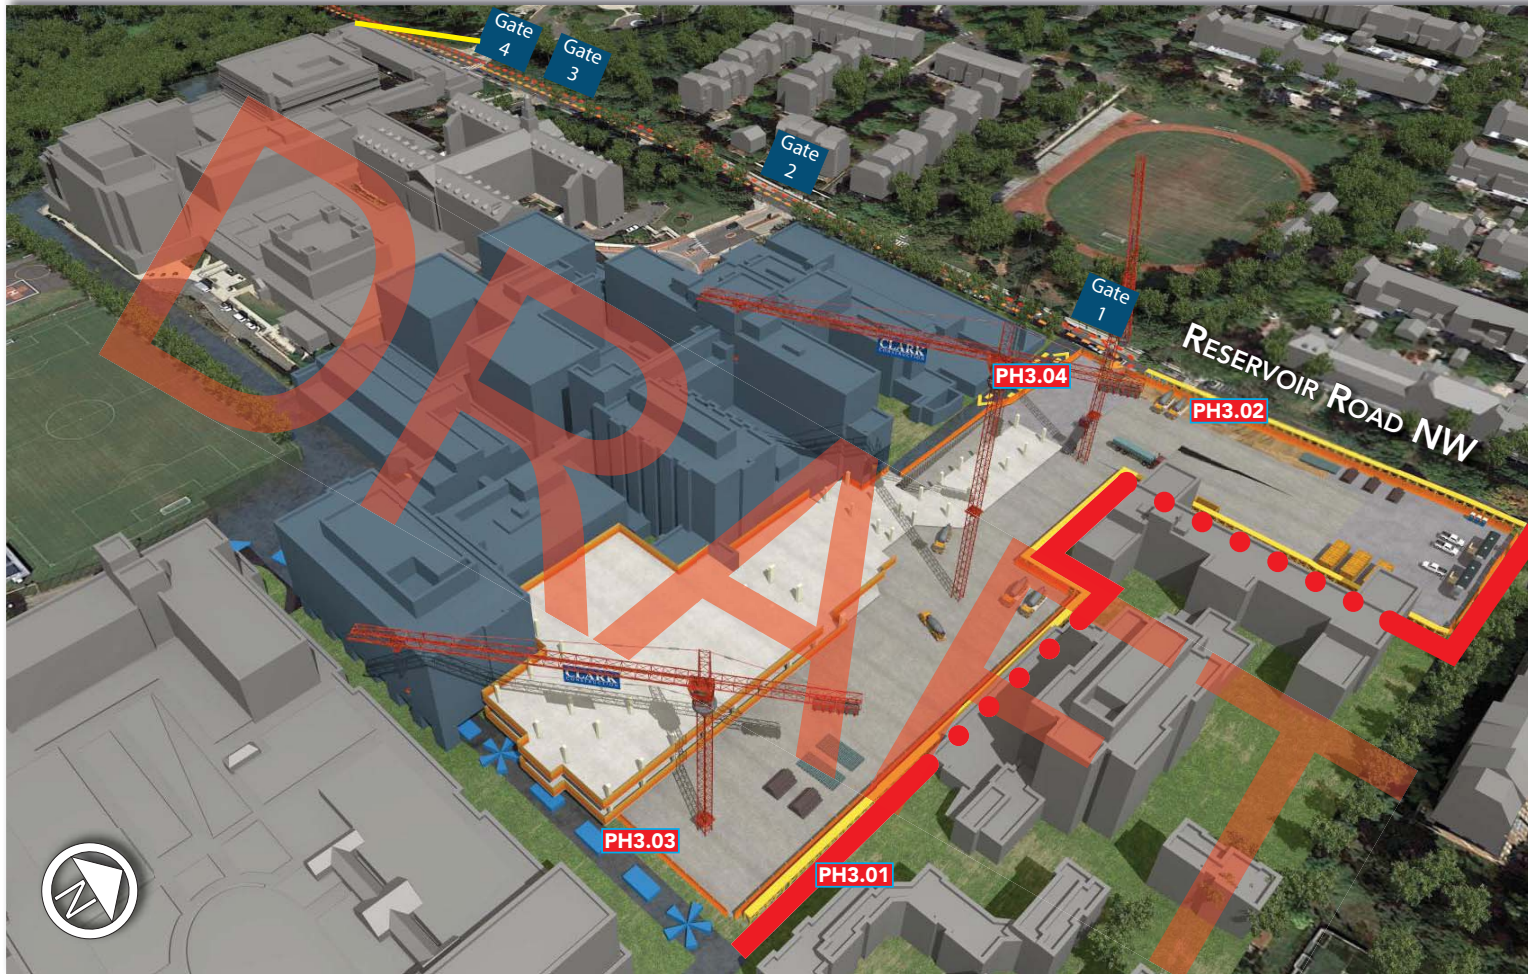

KEYNOTES

- PH3.01** Fire Lane
- PH3.02** Overhead Protection
- PH3.03** Construction Barrier
- PH3.04** Hospital Loading/Deliveries

 Concrete
40 PER DAY

 Small Flatbed
6 PER DAY

 Dumpster
3 PER DAY




Manpower
280-320



Hauling Hours
9AM-3PM

 

KEY

-  Construction Fence / Limits of Disturbance
-  Construction Traffic
-  Hospital Loading Dock Access

Months

1 2 3 4 5 6 7 8 9 10 11 12 13 14 15 16 17 18 19 20 21 22 23 24 25 26 27 28 29 30 31 32 33 34 35 36 37 38 39 40 41 42 43 44 45 46 47 48 49 50 51 52 53 54 55

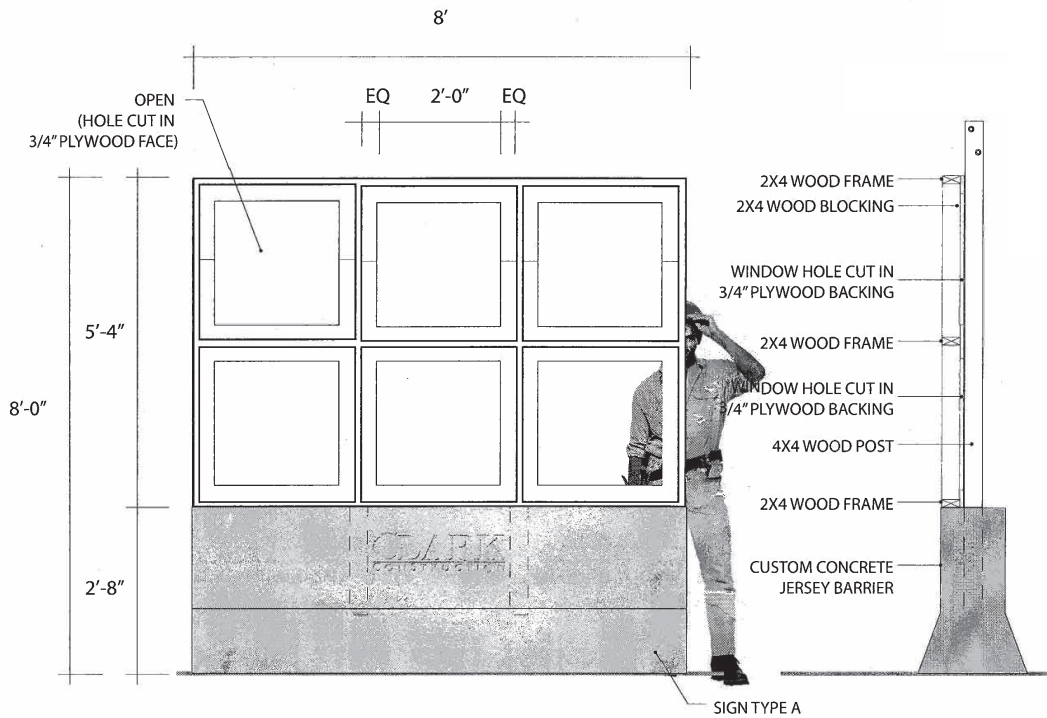


EXHIBIT 8
Fence Plans

Sample Wooden Fence (Painted or Stained with Color)



Sample Wooden Fence with Jersey Barriers



A Typical Front Elevation
Scale 1/2"=1'-0"

B Typical Section
Scale 1/2"=1'-0"



Sample Wooden Fence with Jersey Barriers and Signage



Sample Chain Link Fencing with Decorative Wind Screening and Jersey Barriers




Sample Chain Link Fencing with Plain Wind Screening



TEMPORARY IN-GROUND CHAIN LINK FENCE



EXHIBIT 9
**Construction Employee Shuttle
Plan**

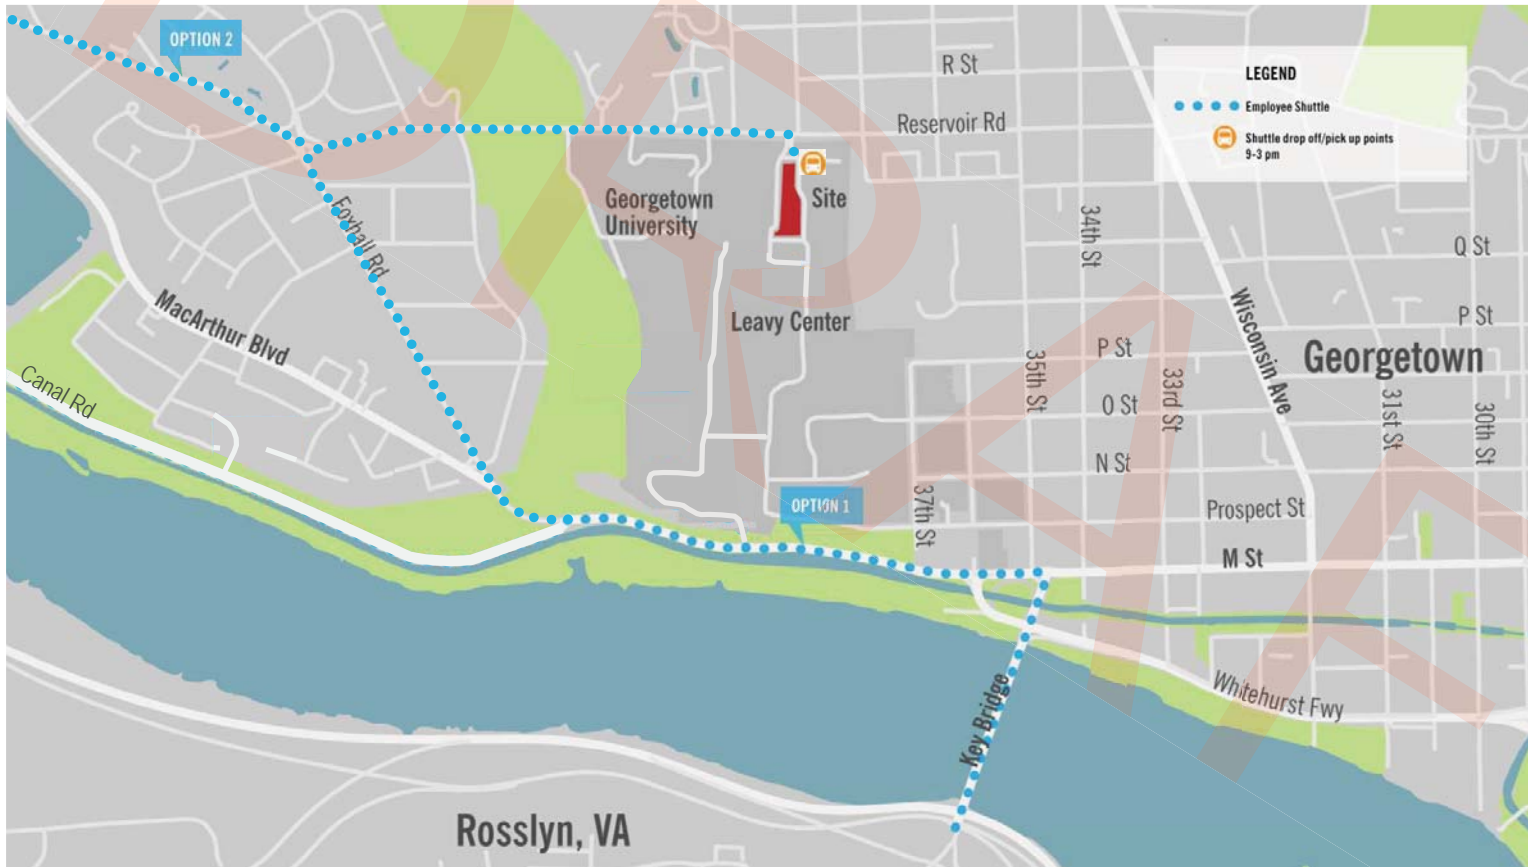

Option 1 is the preferred route.



www.BuildingMedicalExcellence.com

AGREED AND ACKNOWLEDGED:

MedStar Health, Inc.


The Community Representatives

By: _____

M. Joy Drass
Executive Vice President and
Chief Operating Officer

Jennifer Romm

Robert Avery



Nan P. Bell

Conrad J. DeWitte Jr.

Ronald B. Lewis

Ed Solomon

Rick Murphy

Date: May 17, 2017

AGREED AND ACKNOWLEDGED:

MedStar Health, Inc.

The Community Representatives

By:

M. Joy Drass
Executive Vice President and
Chief Operating Officer

Jennifer Romm



Robert Avery

Nan P. Bell

Conrad J. DeWitte Jr.

Ronald B. Lewis

Ed Solomon

Rick Murphy

Date: May 17, 2017

AGREED AND ACKNOWLEDGED:

MedStar Health, Inc.

The Community Representatives

By:

M. Joy Drass
Executive Vice President and
Chief Operating Officer

Jennifer Romm

Robert Avery

Nan P. Bell

Conrad J. DeWitte Jr.

Ronald B. Lewis

Ronald B. Lewis

Ed Solomon

Rick Murphy

Date: May 17, 2017