



1
R001

RIVER SIDE RENDERING

MUSE | KIRWAN

ARCHITECTS
7401 Wisconsin Avenue, Suite 500, Bethesda, MD 20814
Phone 301.718.8118
www.musekirwan.com

GEORGETOWN UNIVERSITY

NEW NON-MOTORIZED BOATHOUSE

3500 WATER STREET, NW, SITE D, WASHINGTON, DC 20007


24.07

RIVER SIDE
RENDERING

SCALE: NTS

SHEET NO.
R001

ZONING COMMISSION
District of Columbia
CASE NO. 16-18I
EXHIBIT NO. 13A2

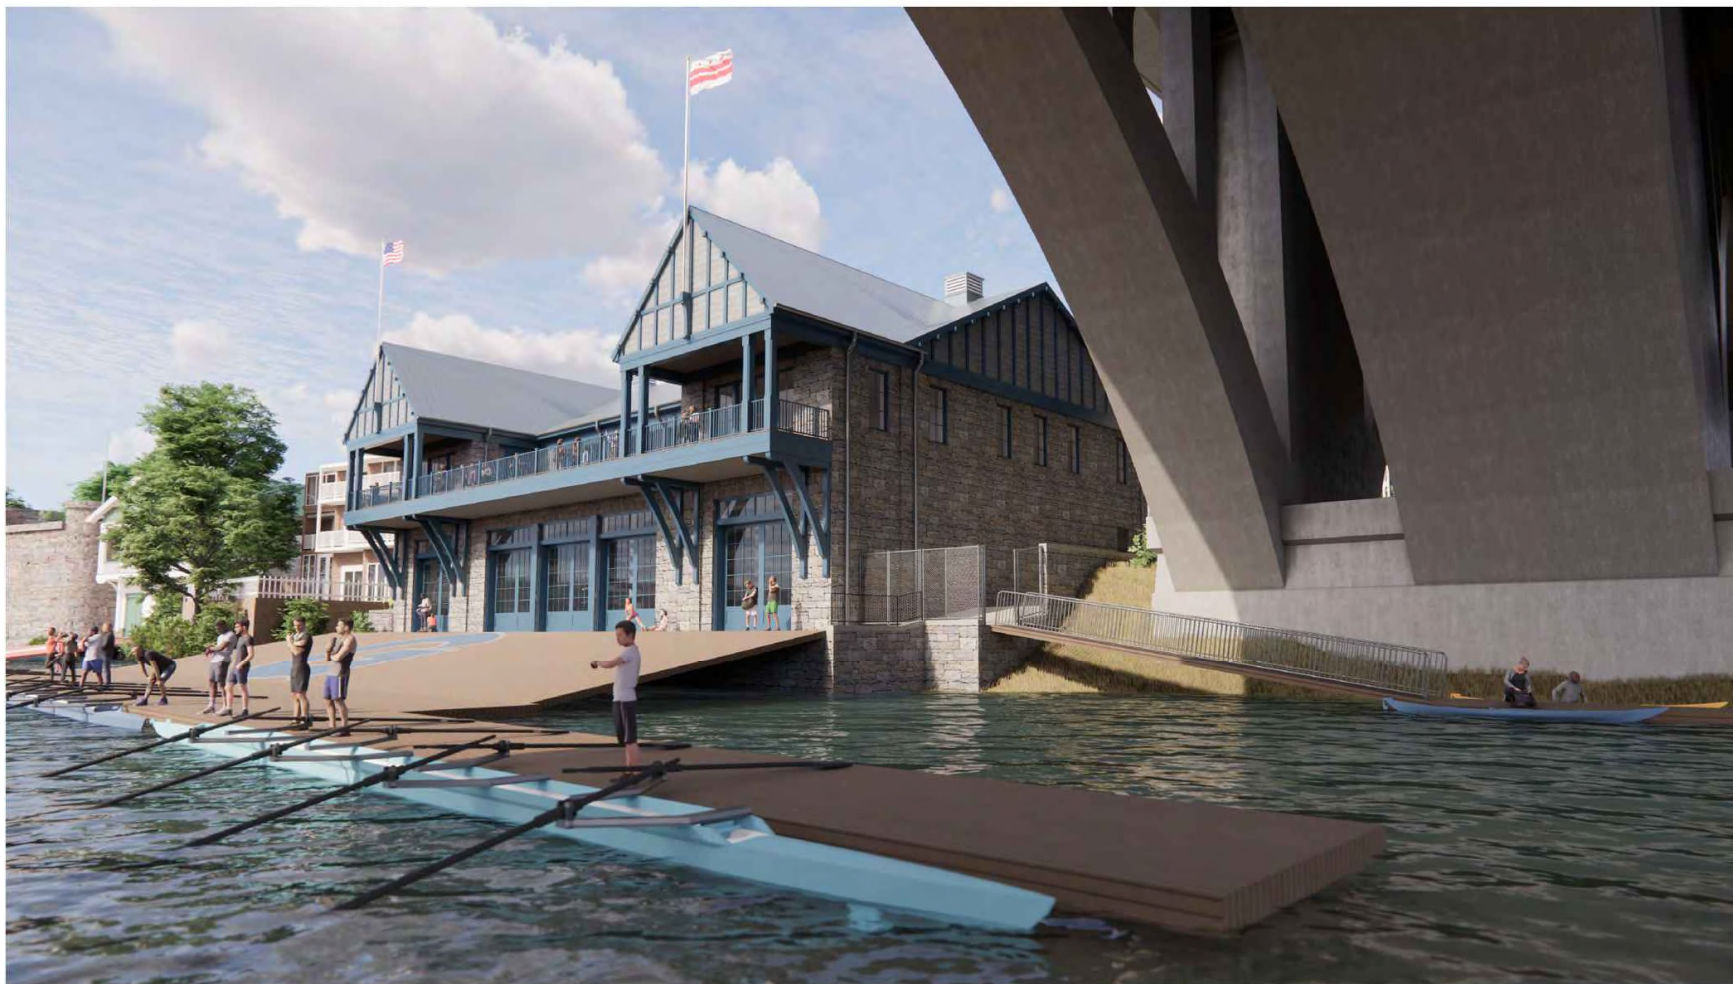

1
R002

FLOATING DOCK RENDERING

MUSE | KIRWAN
ARCHITECTS
7401 Wisconsin Avenue, Suite 500, Bethesda, MD 20814
Phone 301.718.8118 www.musekirwan.com

GEORGETOWN UNIVERSITY
NEW NON-MOTORIZED BOATHOUSE
3500 WATER STREET, NW, SITE D, WASHINGTON, DC 20007

24.07

FLOATING DOCK
RENDERING

SCALE: NTS

SHEET NO.
R002



1
R003

WATER STREET RENDERING

MUSE | KIRWAN
ARCHITECTS
7401 Wisconsin Avenue, Suite 500, Bethesda, MD 20814
Phone 301.718.8118
www.musekirwan.com

GEORGETOWN UNIVERSITY
NEW NON-MOTORIZED BOATHOUSE
3500 WATER STREET, NW, SITE D, WASHINGTON, DC 20007

24.07

WATER STREET
RENDERING

SCALE: NTS

SHEET NO.
R003



1
R004

WATER STREET RENDERING

MUSE | KIRWAN
ARCHITECTS
7401 Wisconsin Avenue, Suite 500, Bethesda, MD 20814
Phone 301.718.8118
www.musekirwan.com

GEORGETOWN UNIVERSITY
NEW NON-MOTORIZED BOATHOUSE
3500 WATER STREET, NW, SITE D, WASHINGTON, DC 20007

24.07

WATER STREET
RENDERING

SCALE: NTS

SHEET NO.
R004



1
R005

WATER STREET RENDERING

MUSE | KIRWAN
ARCHITECTS
7401 Wisconsin Avenue, Suite 500, Bethesda, MD 20814
Phone 301.718.8118
www.musekirwan.com

GEORGETOWN UNIVERSITY
NEW NON-MOTORIZED BOATHOUSE
3500 WATER STREET, NW, SITE D, WASHINGTON, DC 20007

24.07

WATER STREET
RENDERING

SCALE: NTS

SHEET NO.
R005



1
R006

WATER STREET RENDERING

MUSE KIRWAN ARCHITECTS 7401 Wisconsin Avenue, Suite 500, Bethesda, MD 20814 Phone 301.718.8118 www.musekirwan.com	
GEORGETOWN UNIVERSITY NEW NON-MOTORIZED BOATHOUSE 3500 WATER STREET, NW, SITE D, WASHINGTON, DC 20007	
24.07	
WATER STREET RENDERING	SCALE: NTS
SHEET NO. R006	



POWDER COATED
STAINLESS STEEL
TO MATCH COLOR
OF PROPOSED
STONE VENEER

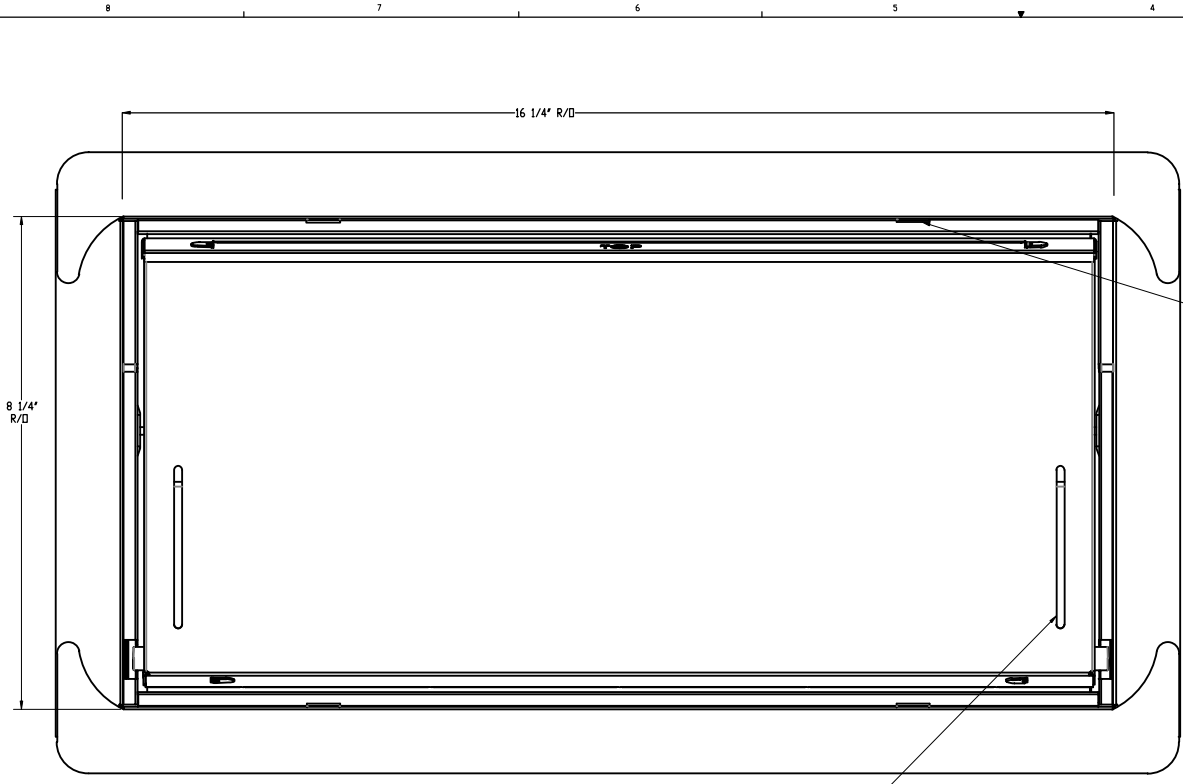


FIGURE 1
FRONT VIEW

FLOAT SLOTS

CLIP SLOTS USE
2 TOP AND
2 BOTTOM

VENT DOOR

FIGURE 2
SIDE VIEW

HURRIBOND GRIP & SEAL
ADHESIVE LOCATION (FLANGE)

CLIPS INSTALLED
2 ON TOP AND
2 ON BOTTOM

VENT FRAME

FIGURE 3
SIDE VIEW

12\"/>

DETAILED SPECIFICATIONS:

HYDROSTATIC RELIEF: 200 SQ. FT. PER VENT
APPROVED FOR HVHZ: YES-DESIGN PRESSURE +100/-100
IMPACT RESISTANCE: N/A
MATERIAL: STAINLESS STEEL

COLORS: STAINLESS STEEL (UNFINISHED) STANDARD



INDUSTRIAL POWDER WHITE, WHEAT, GRAY, BLACK, CUSTOM
COLORS AVAILABLE.

MEETS THE REQUIREMENTS FOR AUTOMATIC FOUNDATION FLOOD VENTS PER:
NATIONAL FLOOD INSURANCE PROGRAM 44 CFR 60.3 (C) (5)
ACCEPTANCE CRITERIA FOR MECHANICALLY OPERATED FLOOD VENTS (AC364): ESR-2074.
INTERNATIONAL BUILDING CODE (IBC): 2018, 2015, 2012, 2009 AND 2006.
INTERNATIONAL RESIDENTIAL CODE (IRC): 2018, 2015, 2012, 2009 AND 2006.
2018 INTERNATIONAL ENERGY CONSERVATION CODE (IECC).
2013 ABU DHABI INTERNATIONAL BUILDING CODE (ADIBC).
FLORIDA PRODUCT APPROVAL FL-5822-R7.
20174 FLORIDA BUILDING CODE - BUILDING.
2017 FLORIDA BUILDING CODE - RESIDENTIAL.
2016 CALIFORNIA BUILDING CODE (CBC).
2016 CALIFORNIA RESIDENTIAL CODE (CRC).
DIVISION 08 00 00-OPENINGS.
SECTION 08 95 43-VENTS/FOUNDATION FLOOD VENTS.
FULL SPECIFICATIONS ARE AVAILABLE.

**POWDER COATED STAINLESS
STEEL TO MATCH COLOR OF
PROPOSED STONE VENEER**


REVISIONS				
ZONE	REV.	DESCRIPTION	DATE	APPROVED
	G	RE-DRAWN	9-12-22	

UNLESS OTHERWISE SPECIFIED: DIMENSIONS ARE IN INCHES TOLERANCES: FRACTIONAL 1/16" DECIMAL .125" THREE PLACE DECIMAL .005" OTHER AS SHOWN INTERPRET GEOMETRIC TOLERANCES PER ASME Y14.5-2018		NAME	DATE	SMART VENT® 877-441-8368 WWW.SMARTVENT.COM
		DRAWN	10-2-2019	
NEXT ASSY		USED ON	PAINT	SEE NOTE
APPLICATION		INTERPRET	SEE NOTE	
PROPERTY AND CONFIDENTIALITY THE INFORMATION CONTAINED IN THIS DRAWING IS THE SOLE PROPERTY OF SMART VENT. NO PART OF THIS DRAWING IS TO BE REPRODUCED OR TRANSMITTED IN ANY FORM OR BY ANY MEANS, ELECTRONIC OR MECHANICAL, INCLUDING PHOTOCOPYING, RECORDING, OR BY ANY INFORMATION STORAGE AND RETRIEVAL SYSTEM, WITHOUT THE WRITTEN PERMISSION OF SMART VENT. NO PART OF THIS DRAWING IS TO BE REPRODUCED OR TRANSMITTED IN ANY FORM OR BY ANY MEANS, ELECTRONIC OR MECHANICAL, INCLUDING PHOTOCOPYING, RECORDING, OR BY ANY INFORMATION STORAGE AND RETRIEVAL SYSTEM, WITHOUT THE WRITTEN PERMISSION OF SMART VENT.		TITLE		
		DETAILED DIAGRAM FOR MODEL 1540-520 FLOOD VENT INSULATED		
SIZE DWG. NO.		REV		
D 1540-520		G		
SCALE: 3/4"		WEIGHT:		
		SHEET 1 OF 1		

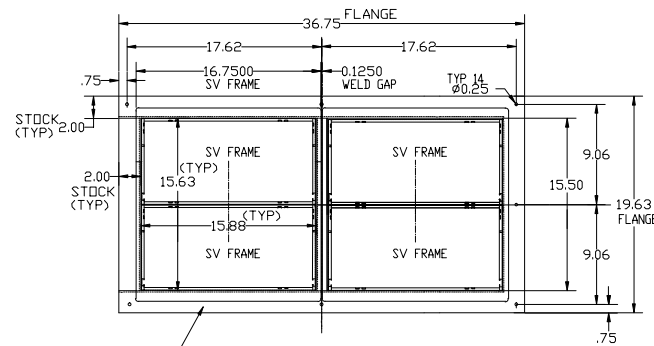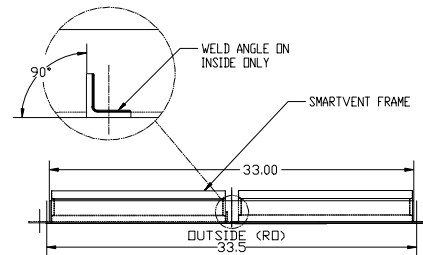

MATERIAL:-STAINLESS STEEL, TYPE T304 ANGLE

REVISIONS				
ZONE	REV	DESCRIPTION	DATE	APPROVED
	1	RELEASED	05/21/2013	MJG

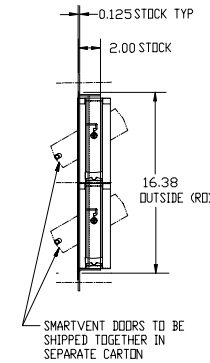

NOTES:-

- 1:-DOORS ARE PACKAGED SEPERATELY, INSTALL AFTER FRAME INSTALLATION.
- 2:-INSURE FRAME IS SQUARE AND FLUSH WITH WALL SURFACE.
- 3:-ROUGH OPENING 33.5 x 16.38

POWDER COATED STAINLESS
STEEL TO MATCH COLOR OF
PROPOSED STONE VENEER

TOLERANCES UNLESS OTHERWISE SPECIFIED X.X +/-0.06 X.XX +/-0.03 X.XXX +/-0.005		 SMART VENT 877-441 8368 WWW.SMARTVENT.COM		SMART VENT PRODUCTS INC. 430 ANDBRO DR. PITMAN NJ 08071	
		2 X 2 MULTI-FRAME			
THE INFORMATION CONTAINED IN THIS DRAWING IS THE SOLE PROPERTY OF SMART VENT INC. ANY REPRODUCTION OR USE OF THIS INFORMATION WITHOUT THE WRITTEN PERMISSION OF SMARTVENT INC. IS PROHIBITED.		SIZE B	FSCM NO.	DWG NO. 1540-150202	REV 1
ITEM	DESCRIPTION	QTY	DR.	EN	DATE.
					05-21-2013
					SHEET 1 OF 1