


Circulation and Loading Exhibits


THIS PAGE INTENTIONALLY LEFT BLANK

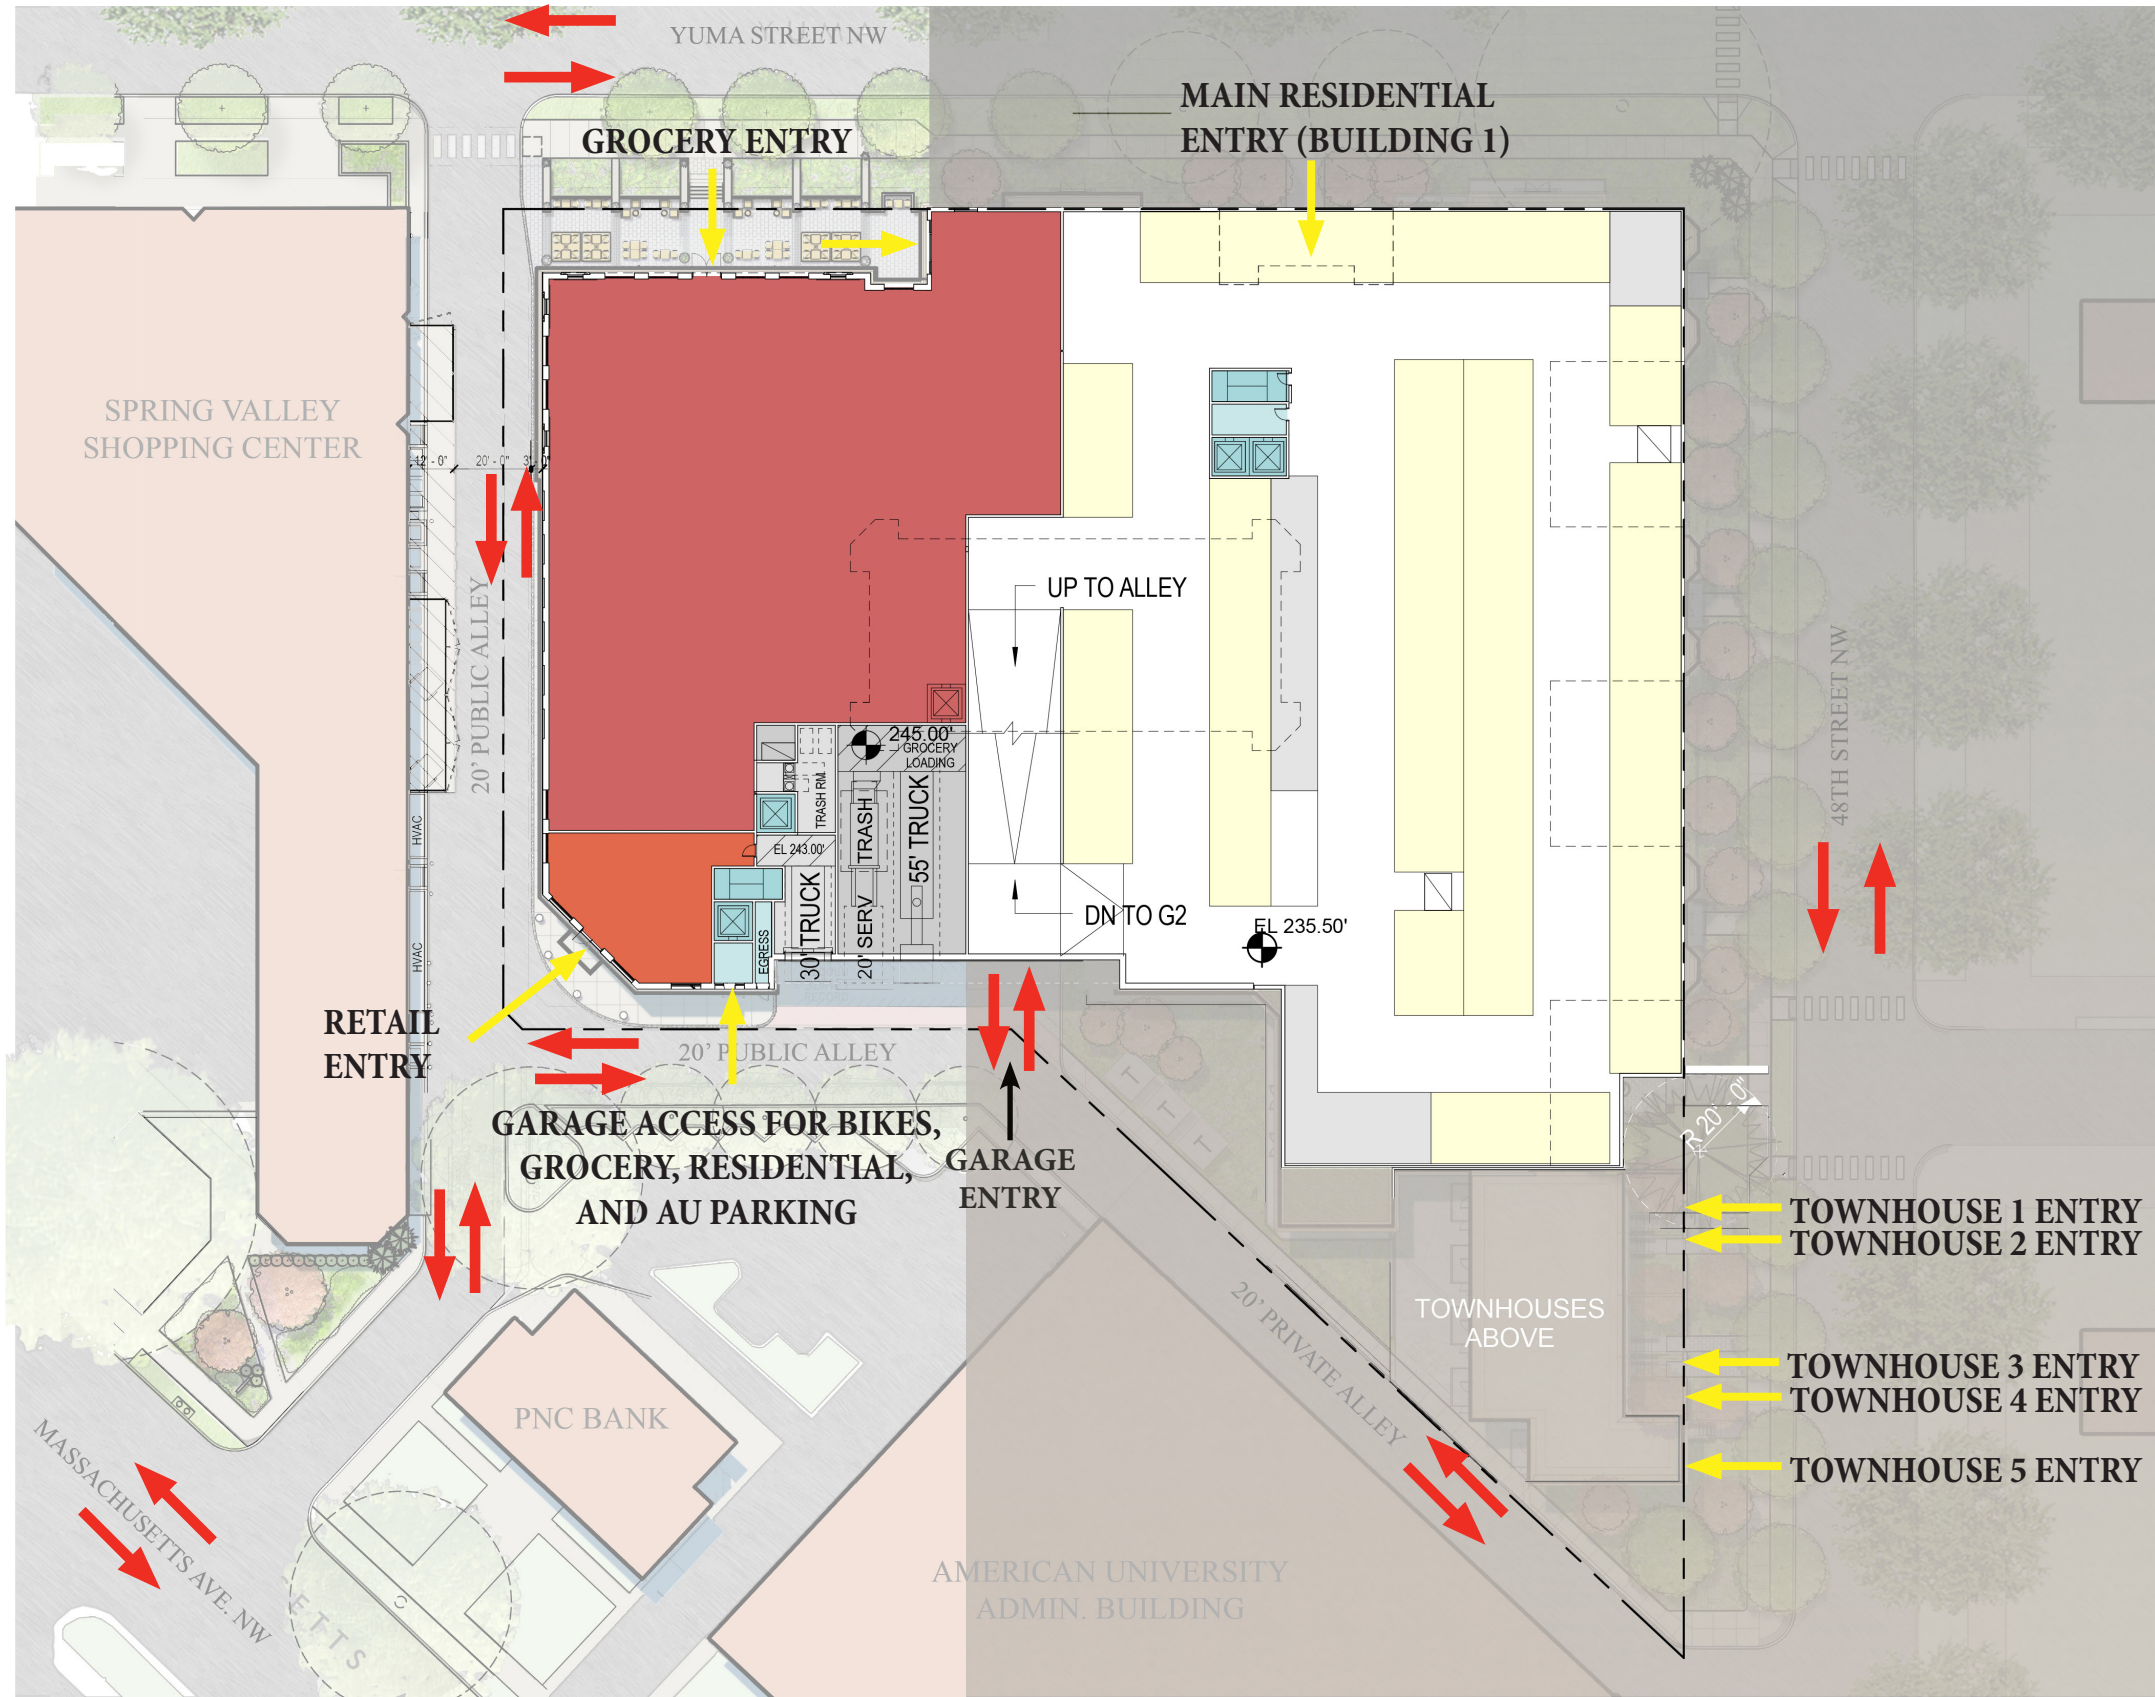


KEY
 ← Vehicles
 ← Pedestrian

©2018 Torti Gallas Urban | 650 F Street, NW Suite 690 | Washington, DC | 202.232.3132
Circulation and Loading Diagrams

0 25 50 10/16/2018
 CL01

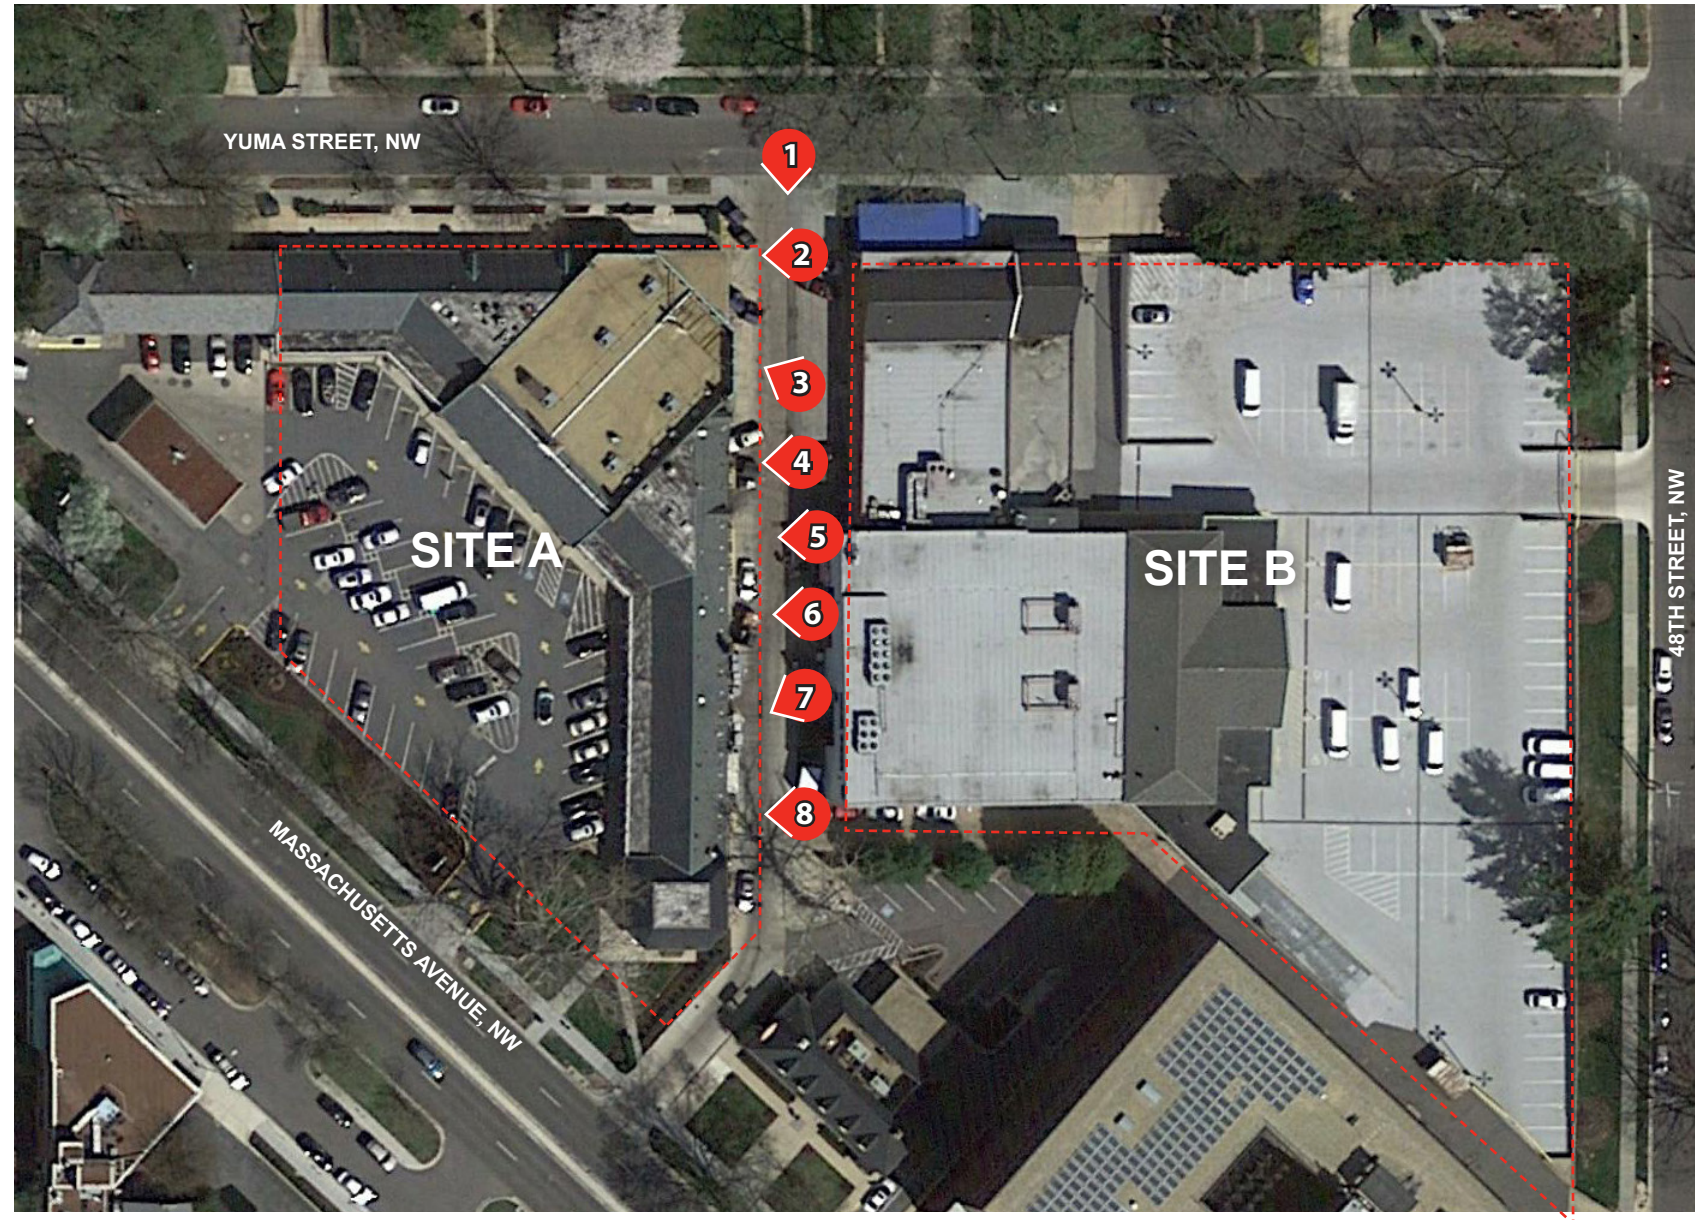

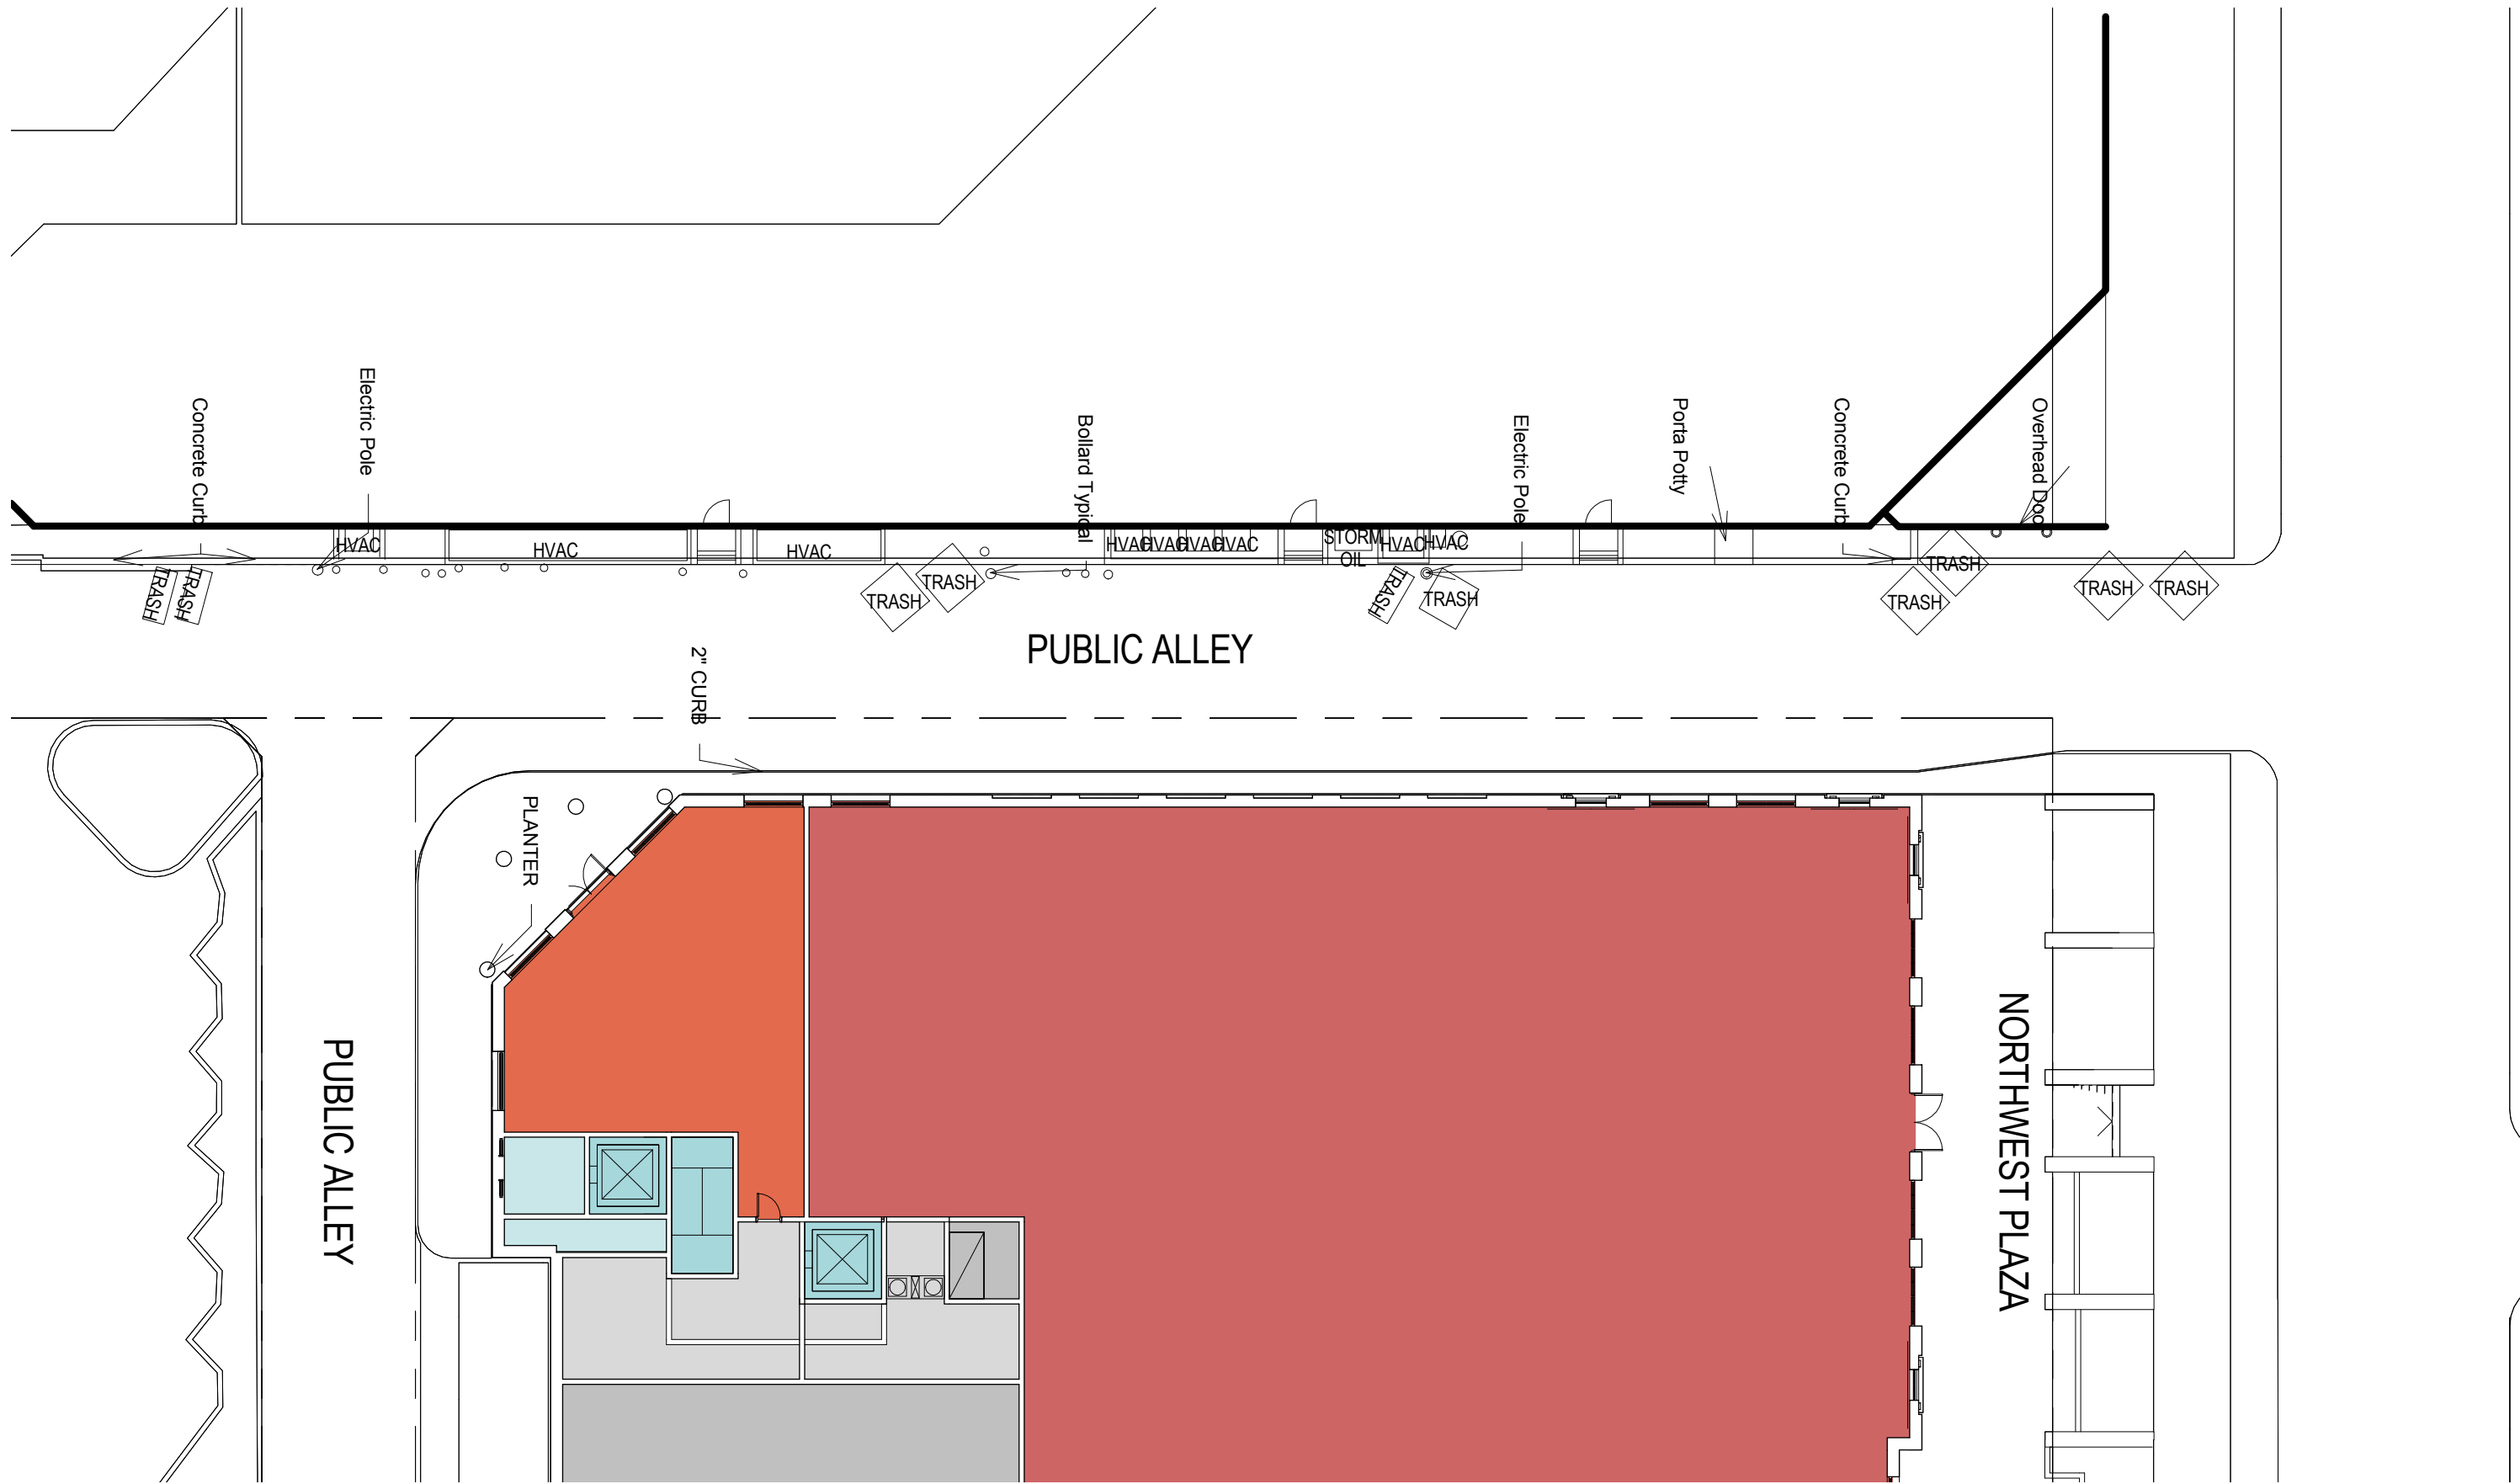

©2018 Torti Gallas Urban | 650 F Street, NW Suite 690 | Washington, DC | 202.232.3132

Public Alley Existing Condition with Proposed Building



10/16/2018

CL03




VALOR DEVELOPMENT
TORTI GALLAS URBAN

THE LADY BIRD



TRASH ENCLOSURE

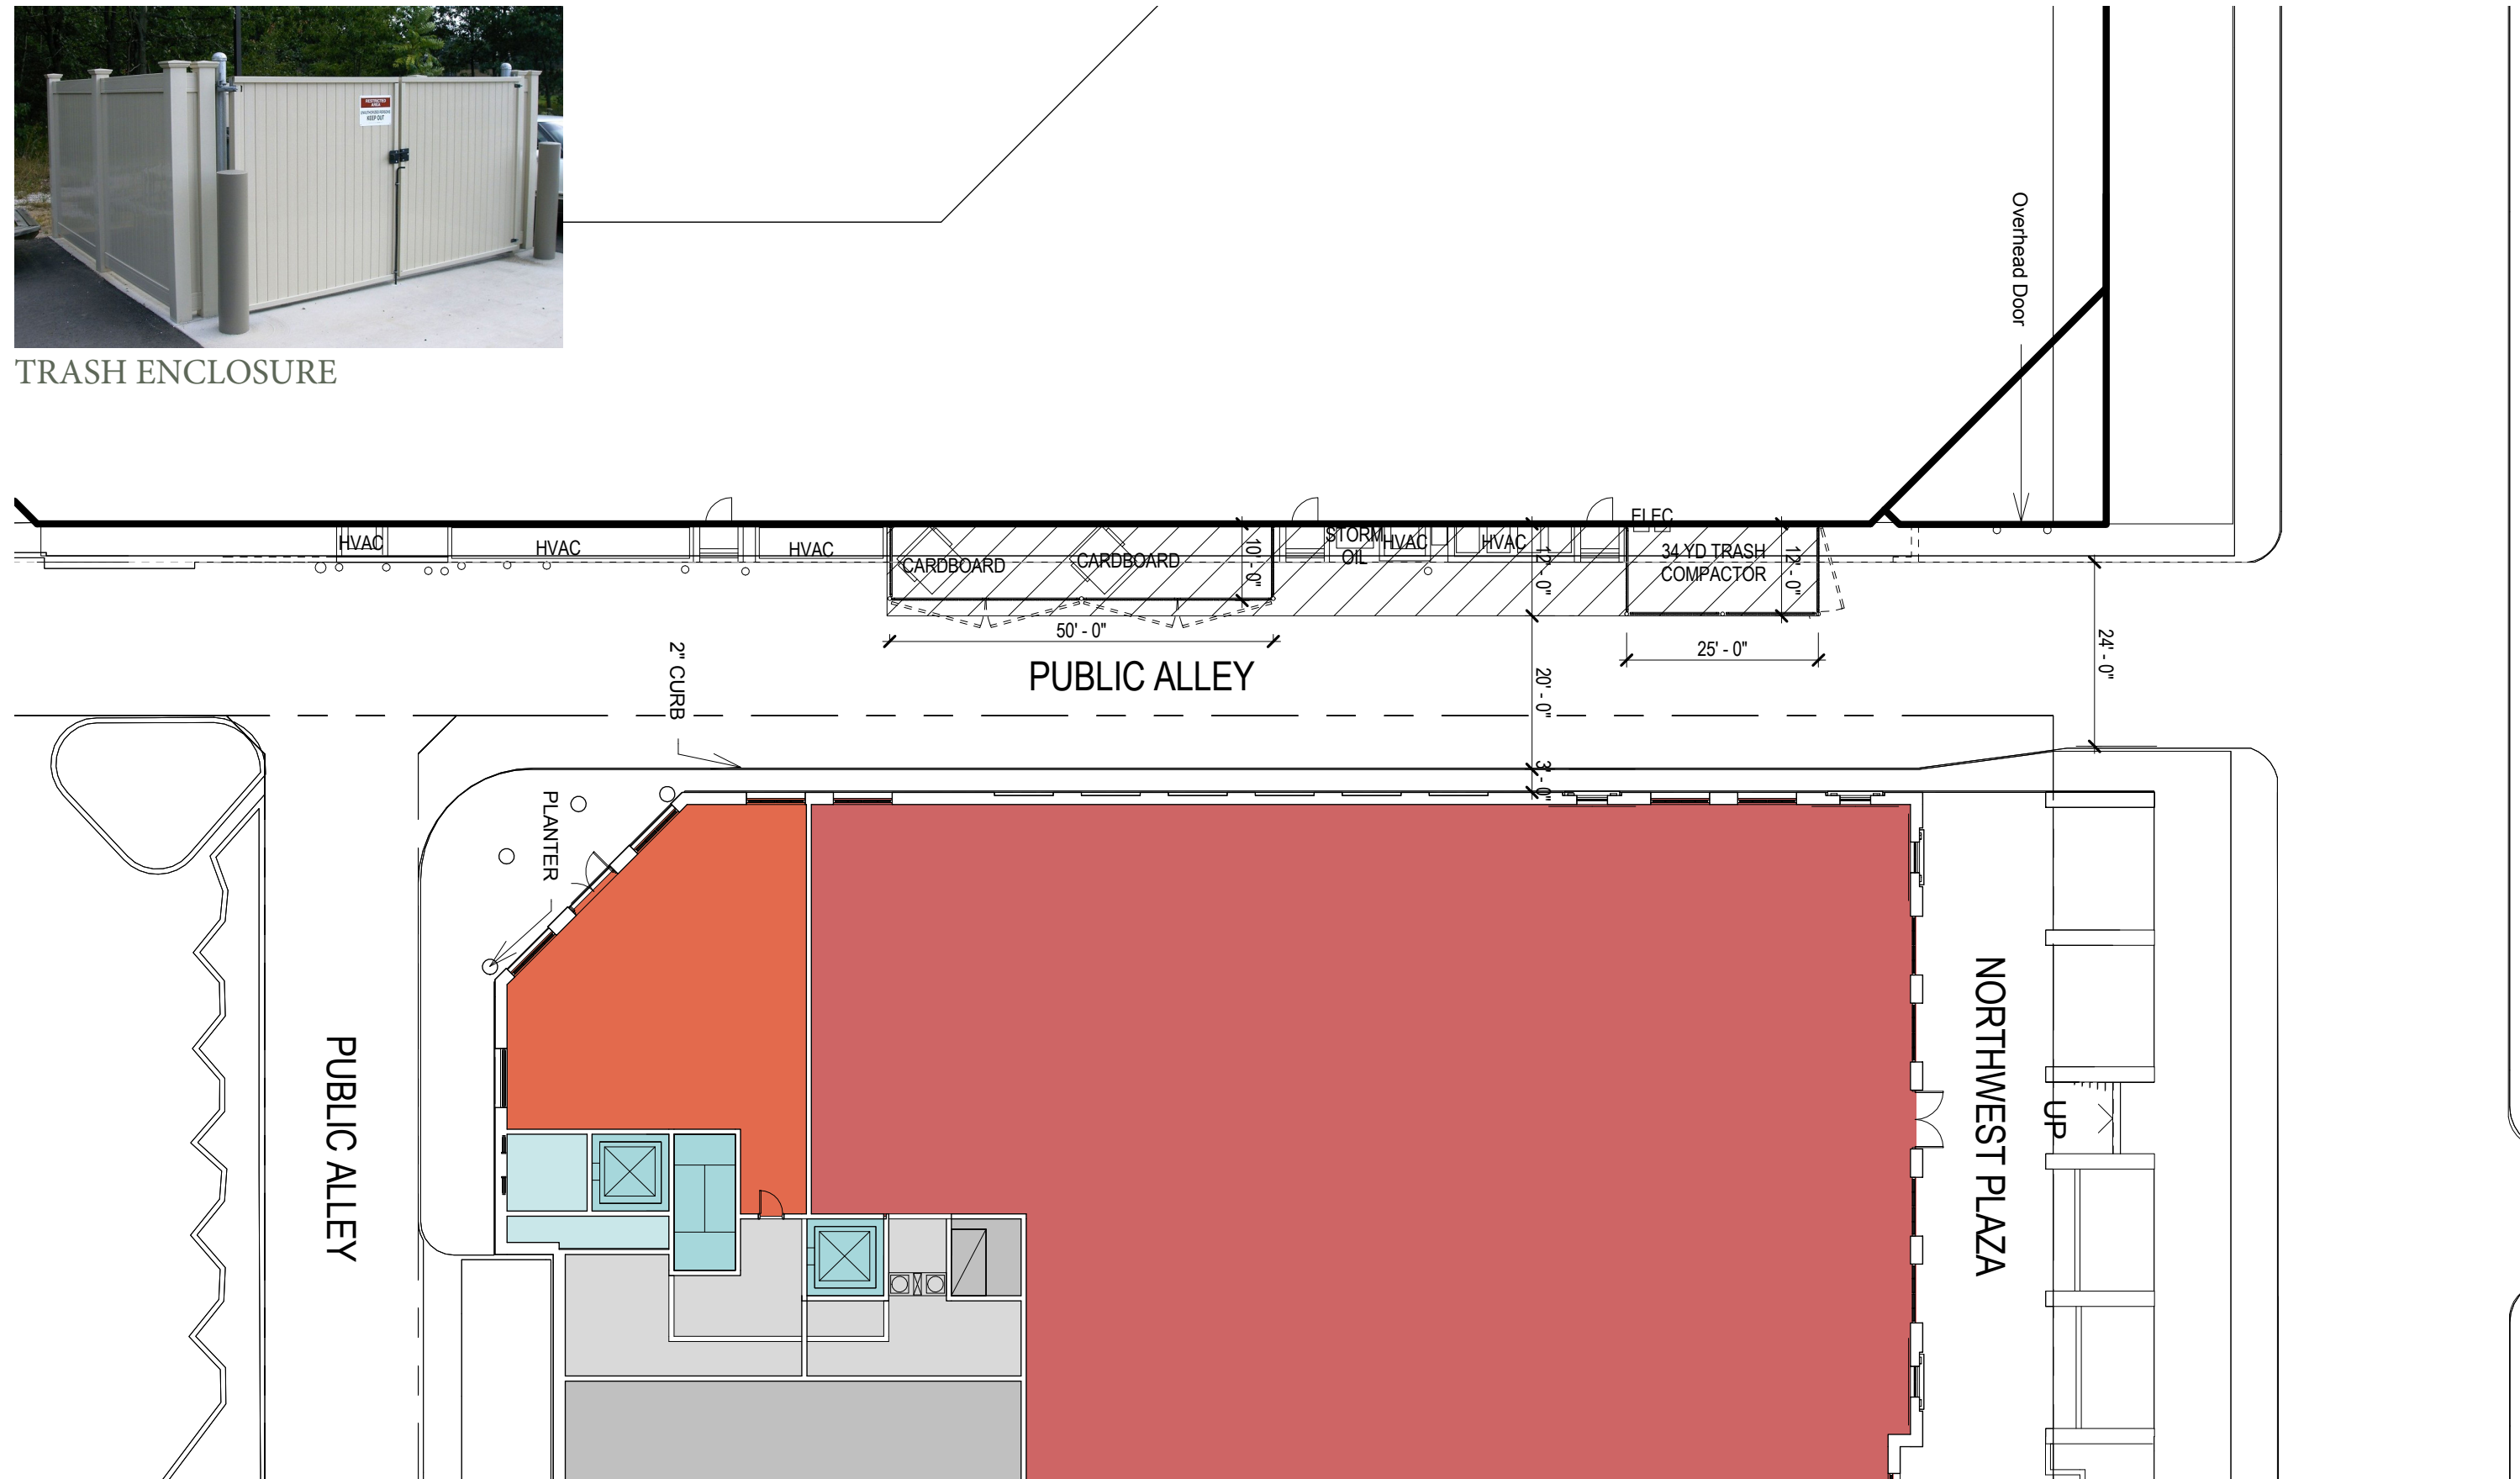

©2018 Torti Gallas Urban | 650 F Street, NW Suite 690 | Washington, DC | 202.232.3132

Public Alley Proposed



VALOR DEVELOPMENT
TORTI GALLAS URBAN



10/16/2018

CL04

THE LADY BIRD



©2018 Torti Gallas Urban | 650 F Street, NW Suite 690 | Washington, DC | 202.232.3132

View from Yuma - Existing Public Alley

10/16/2018

CL05



VALOR DEVELOPMENT
TORTI GALLAS URBAN

THE LADY BIRD



©2018 Torti Gallas Urban | 650 F Street, NW Suite 690 | Washington, DC | 202.232.3132

View from Yuma - Proposed Public Alley



VALOR DEVELOPMENT
TORTI GALLAS URBAN

10/16/2018

50 MM Lens (Produced in Lumion) CL06

THE LADY BIRD