

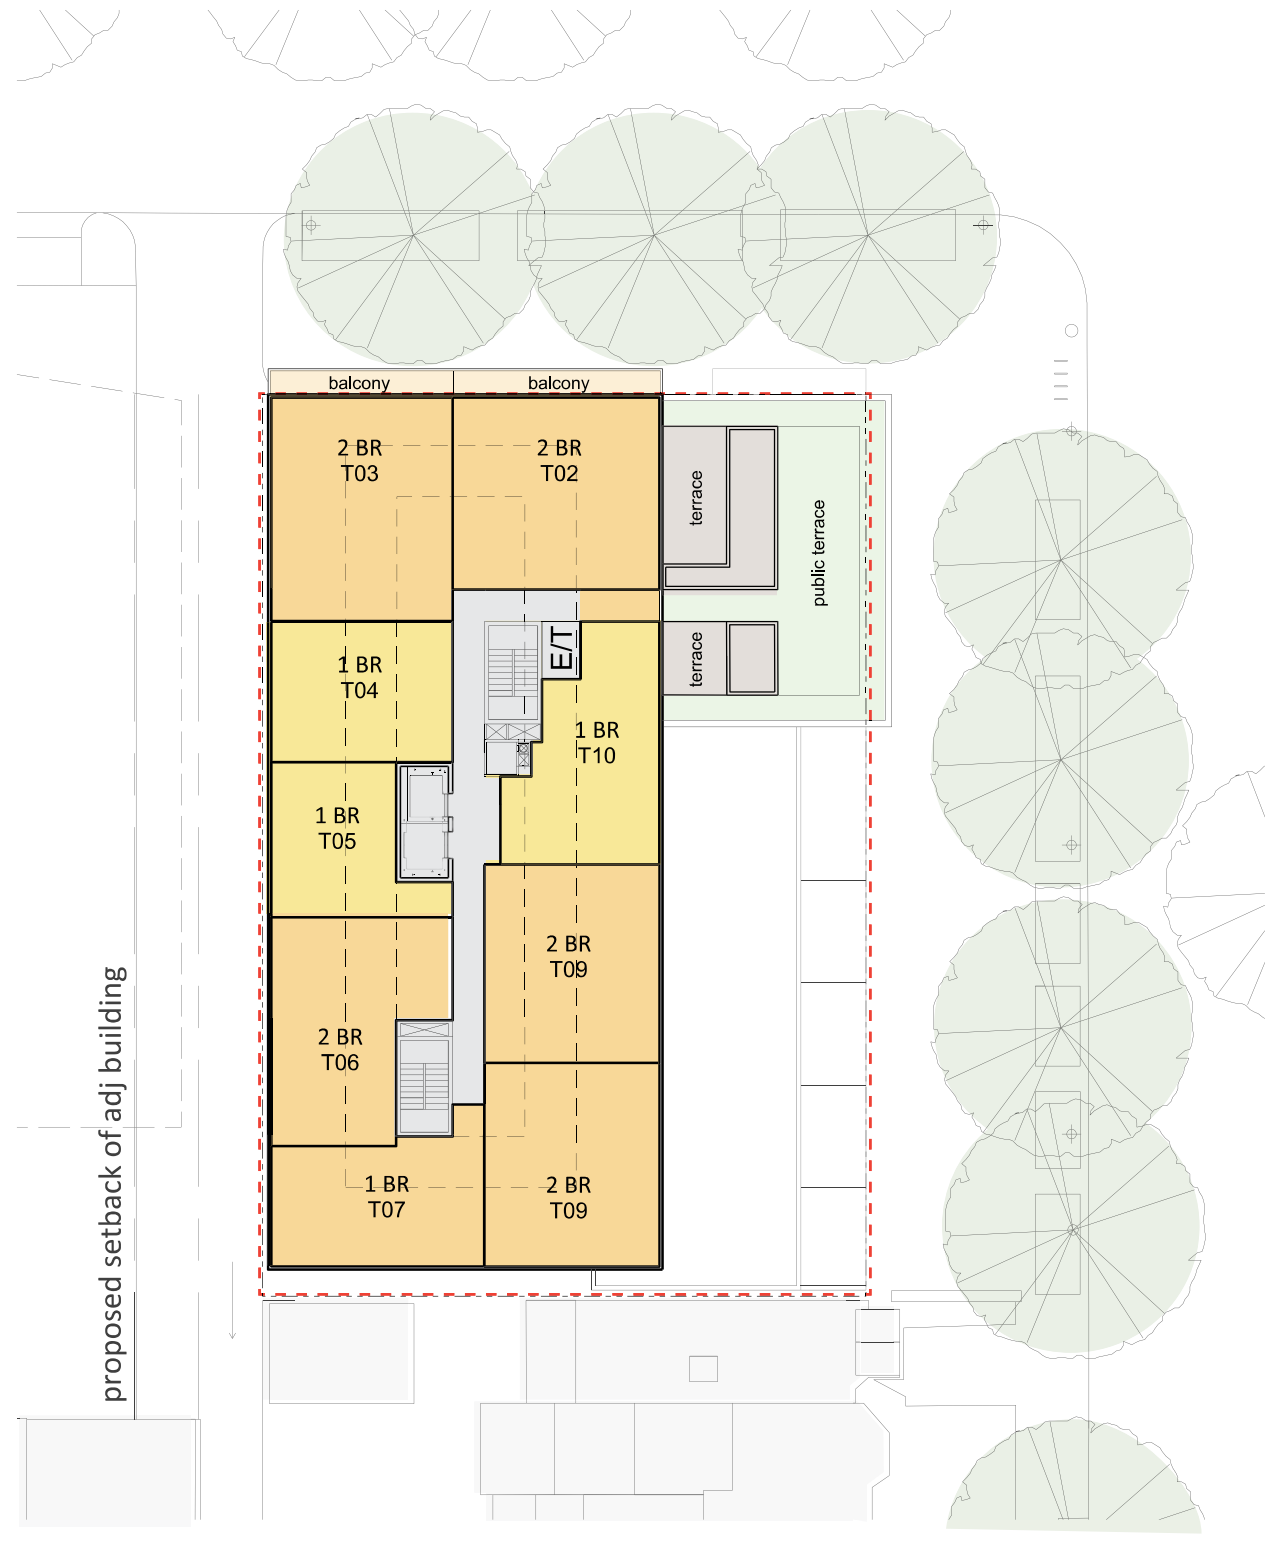


L7: Seventh Level Demising Plan

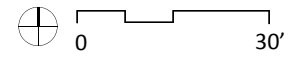


L8: Eighth Level Demising Plan

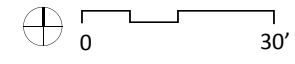



Key

- Parking
- Service
- Lobby
- Lobby
- Parish Hall
- Retail
- Townhouse
- (A) 1 BR
- (A) 2 BR
- 1 BR
- 2 BR


- *Notes***
- 1 - (A) designates affordable unit
 - 2 - Refer to Pages L-01 - L-02 for Landscape Drawings
 - 3 - Unit demising may change as unit layouts are developed

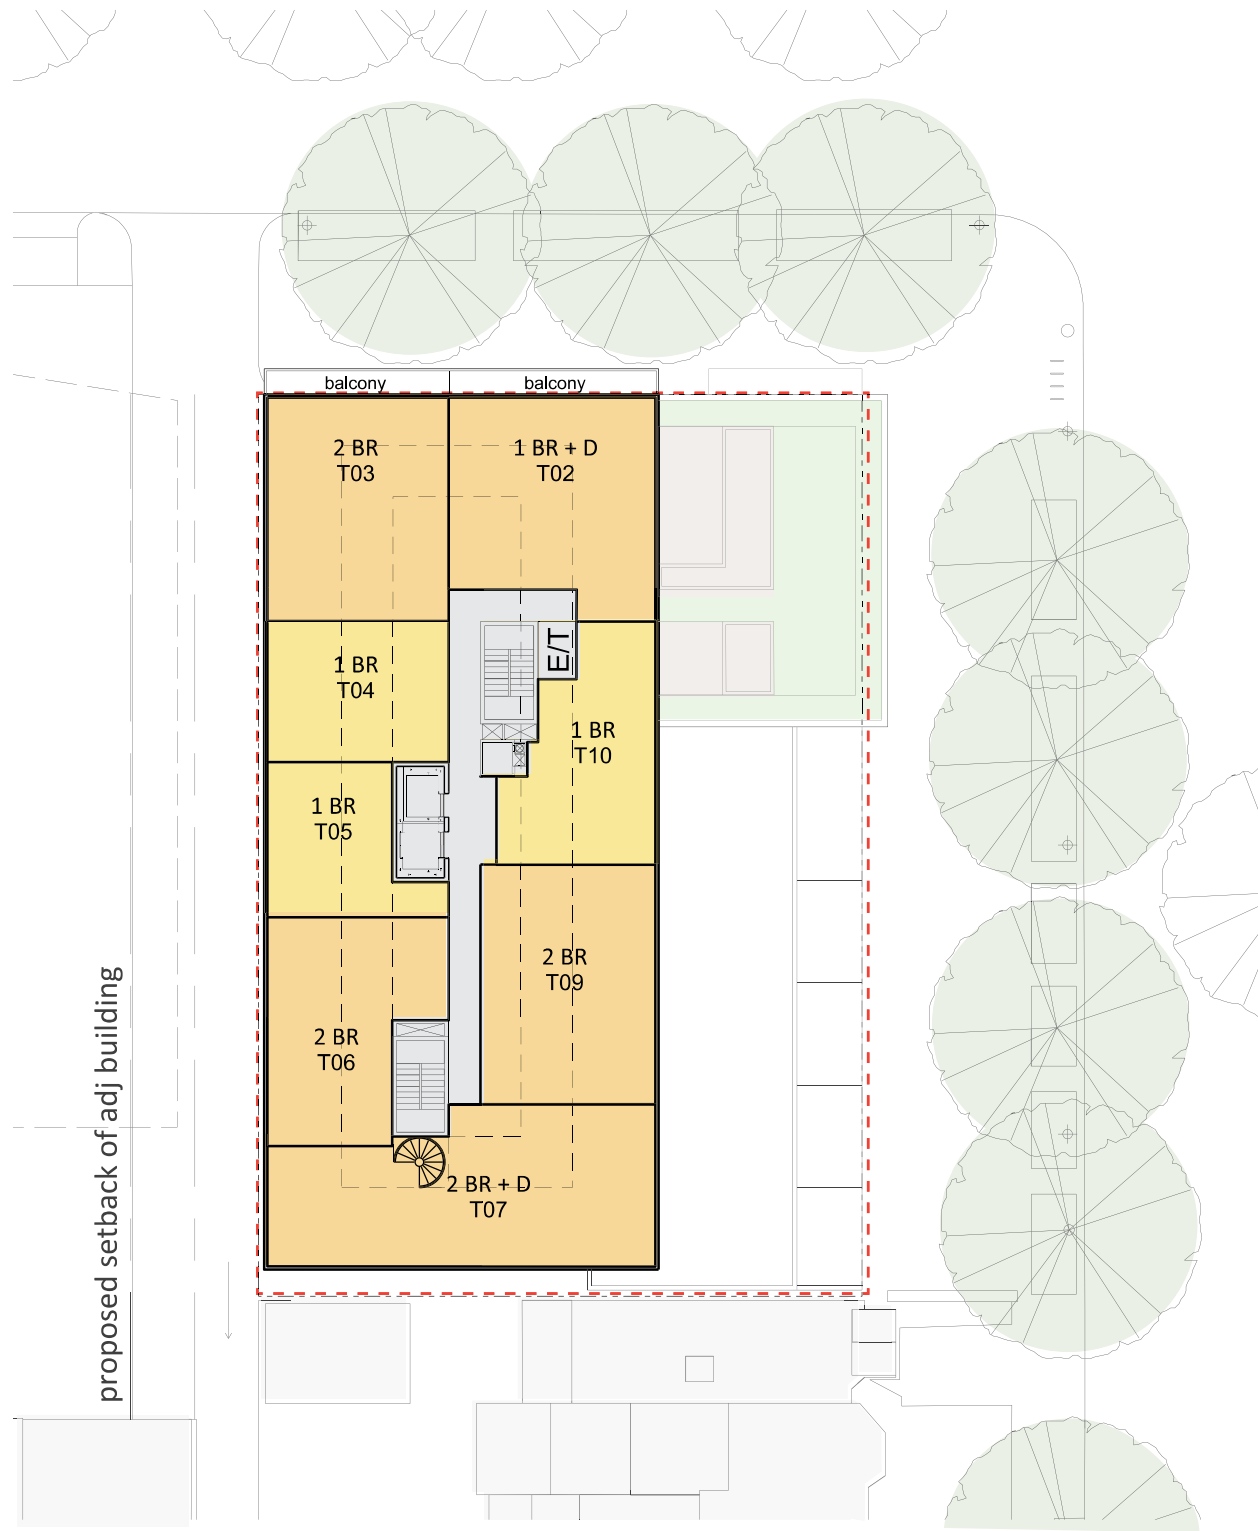

L9: Ninth Level Demising Plan

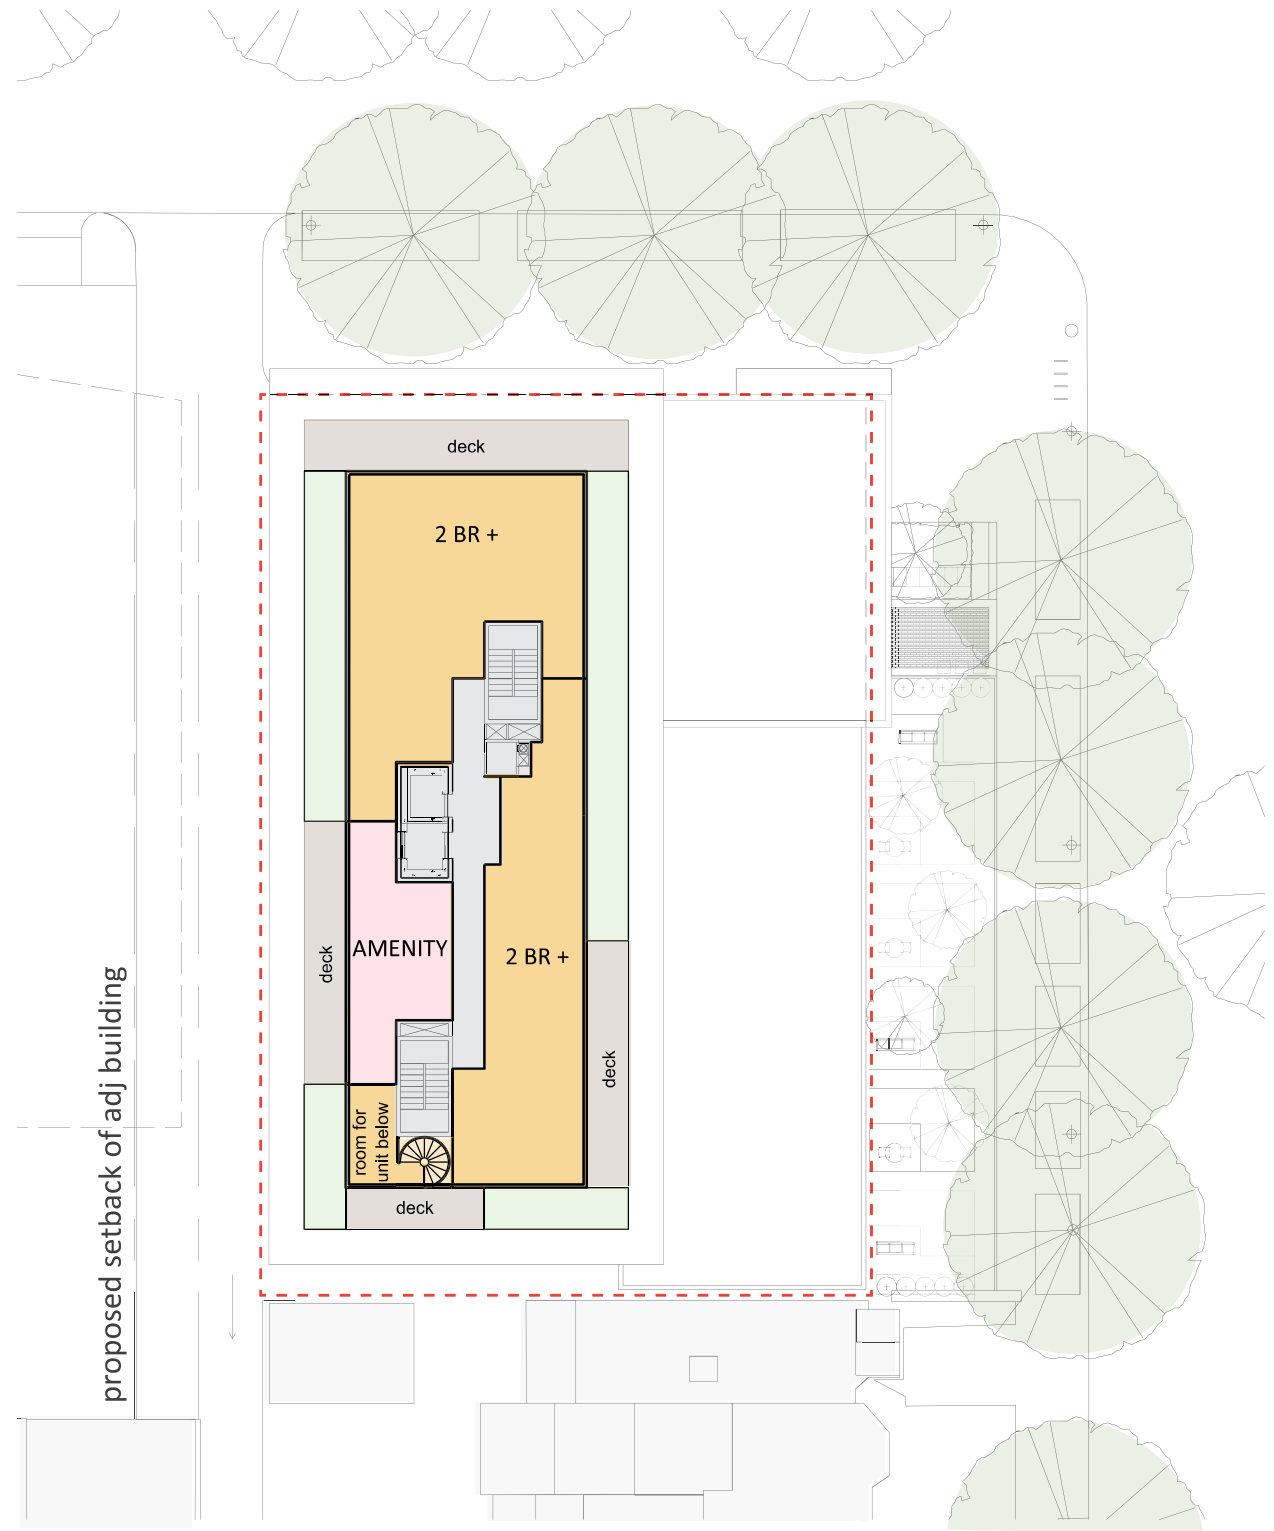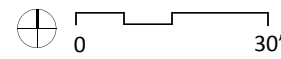


PH: Penthouse Level Demising Plan


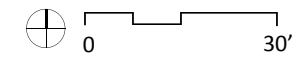


Notes


- 1 - (A) designates affordable unit
- 2 - Refer to Pages L-01 - L-02 for Landscape Drawings
- 3 - Unit demising may change as unit layouts are developed

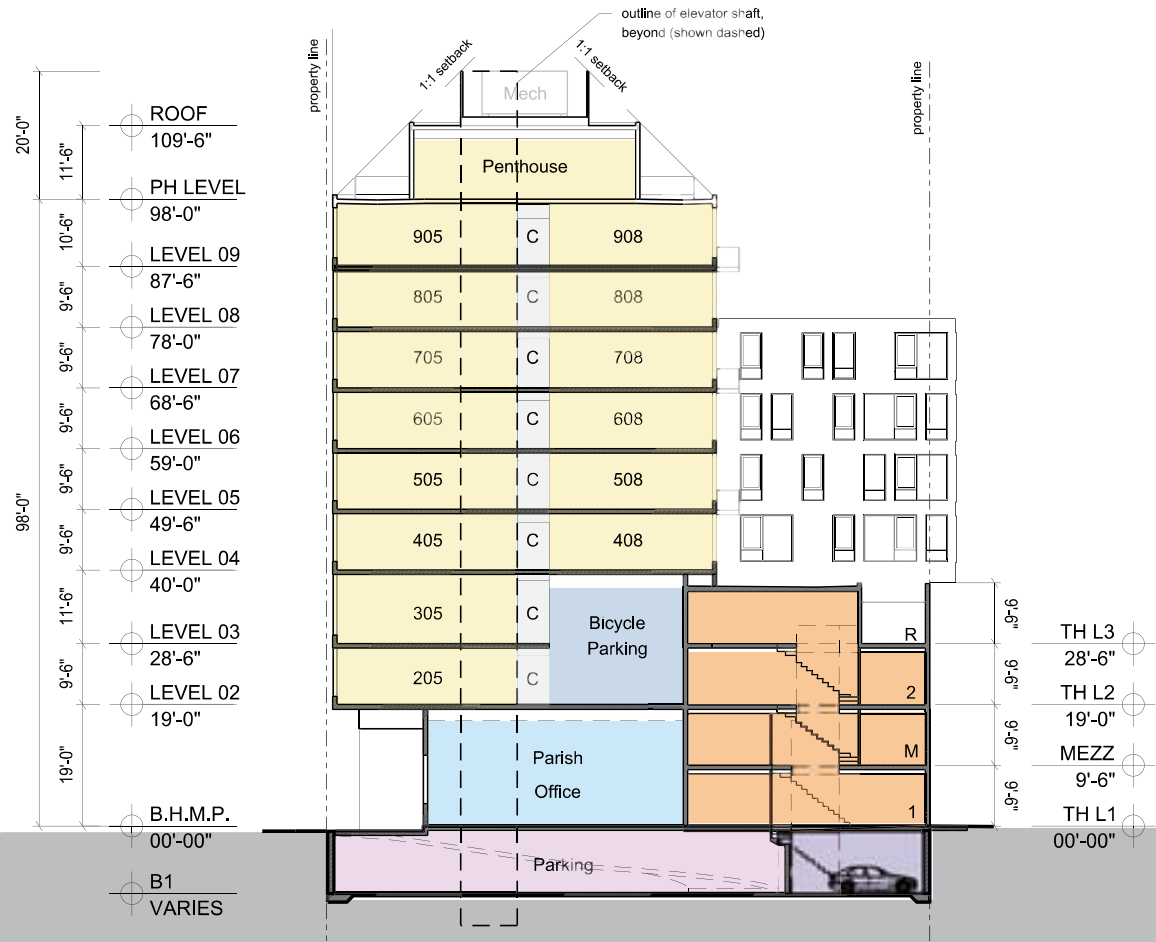

Cross Section
Through Townhouses

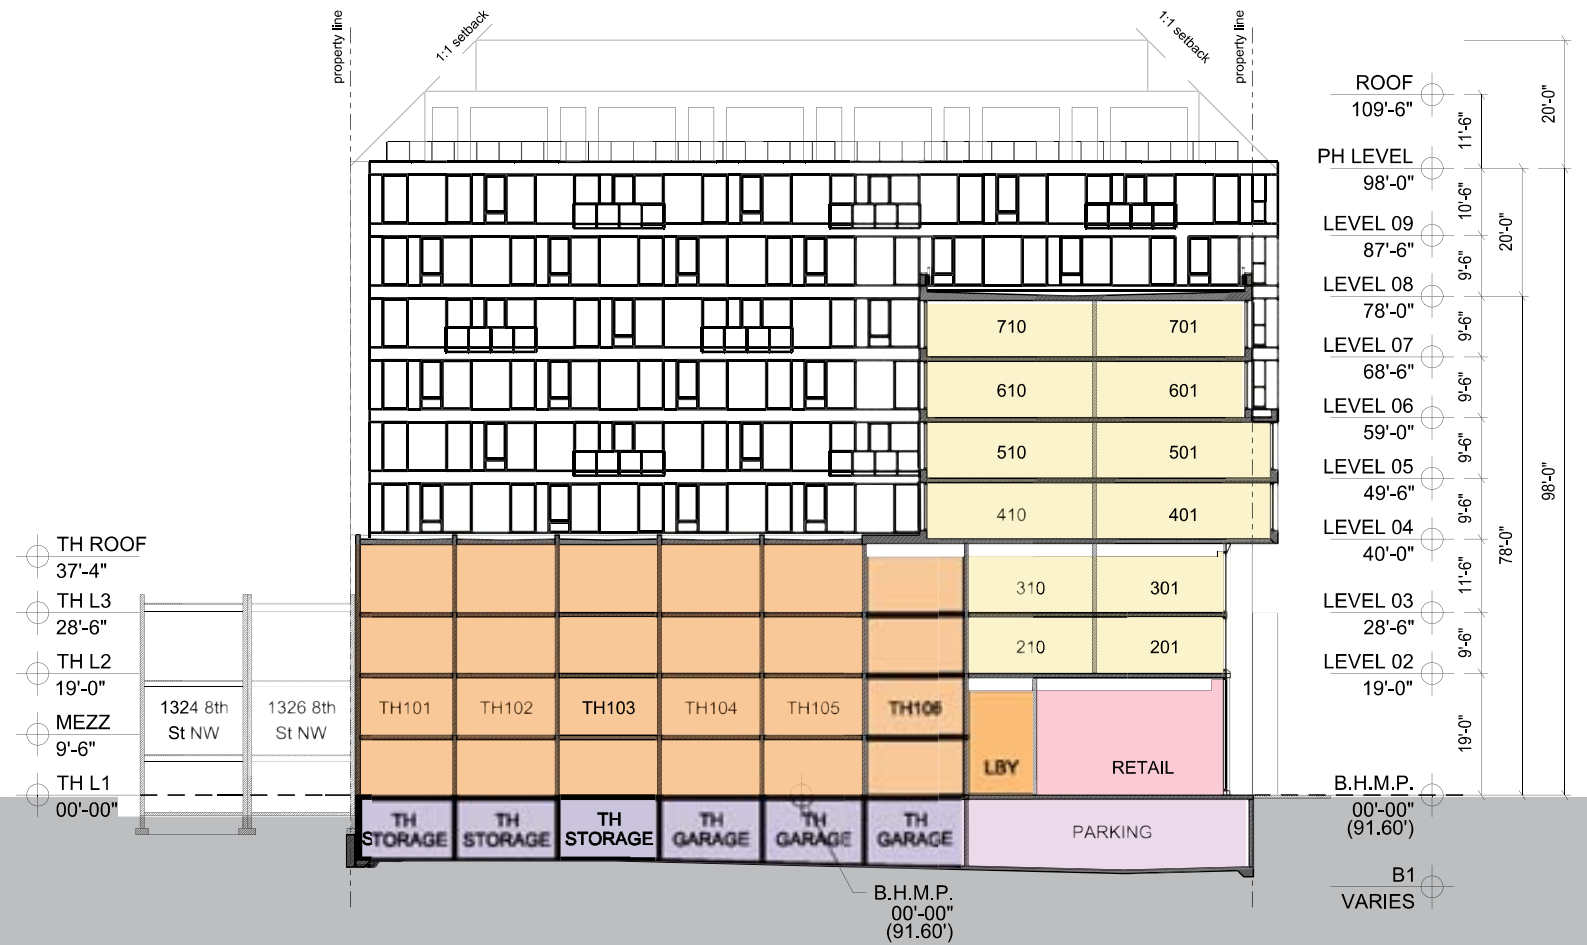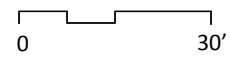

Longitudinal Section
Through Townhouses

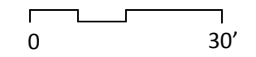



Ground Level Floor Plan

2nd Level Floor Plan

3rd Level Floor Plan

Roof Plan

Typical Townhouse Floor Plans



8TH & O STREETS, N.W.



WASHINGTON, DC

May 5th, 2017 PUD Re-submission

copyright, ©2016 | sba, PC

Street Level Rendering architects

shalom baranes associates

A-20