



PROPOSED HOWARD ROAD STREET SECTION  
80' Public Realm - 62' ROW

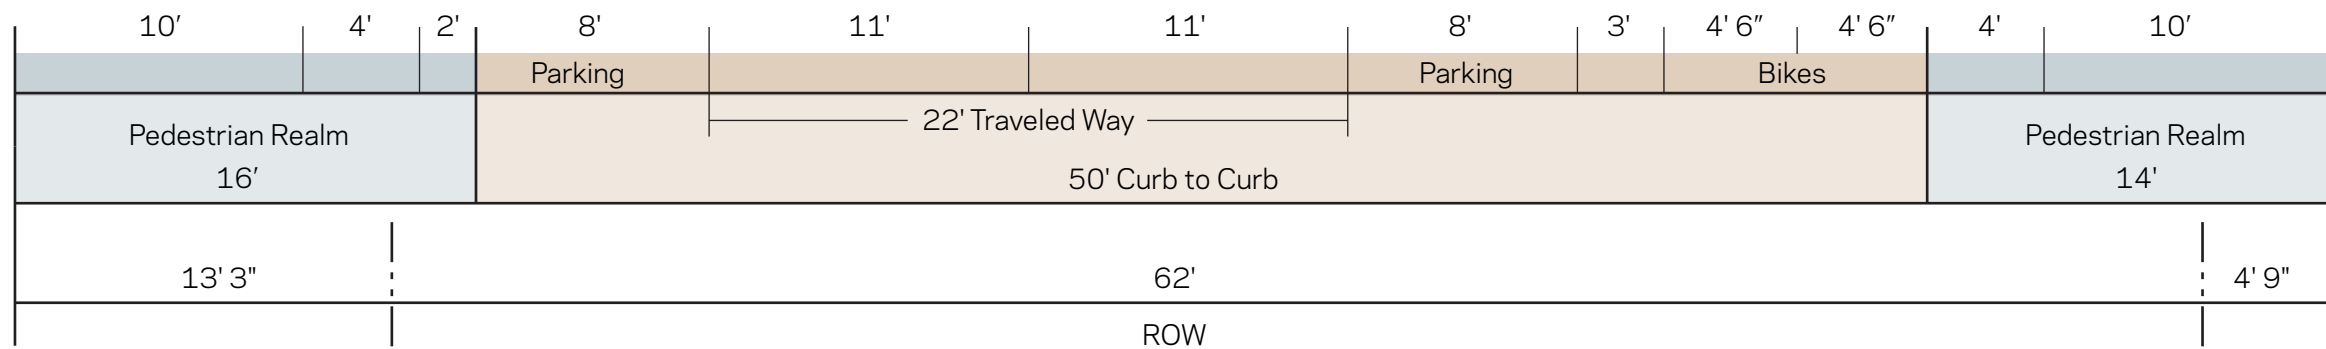

PROPOSED SIDE STREET SECTION  
60' Private Road

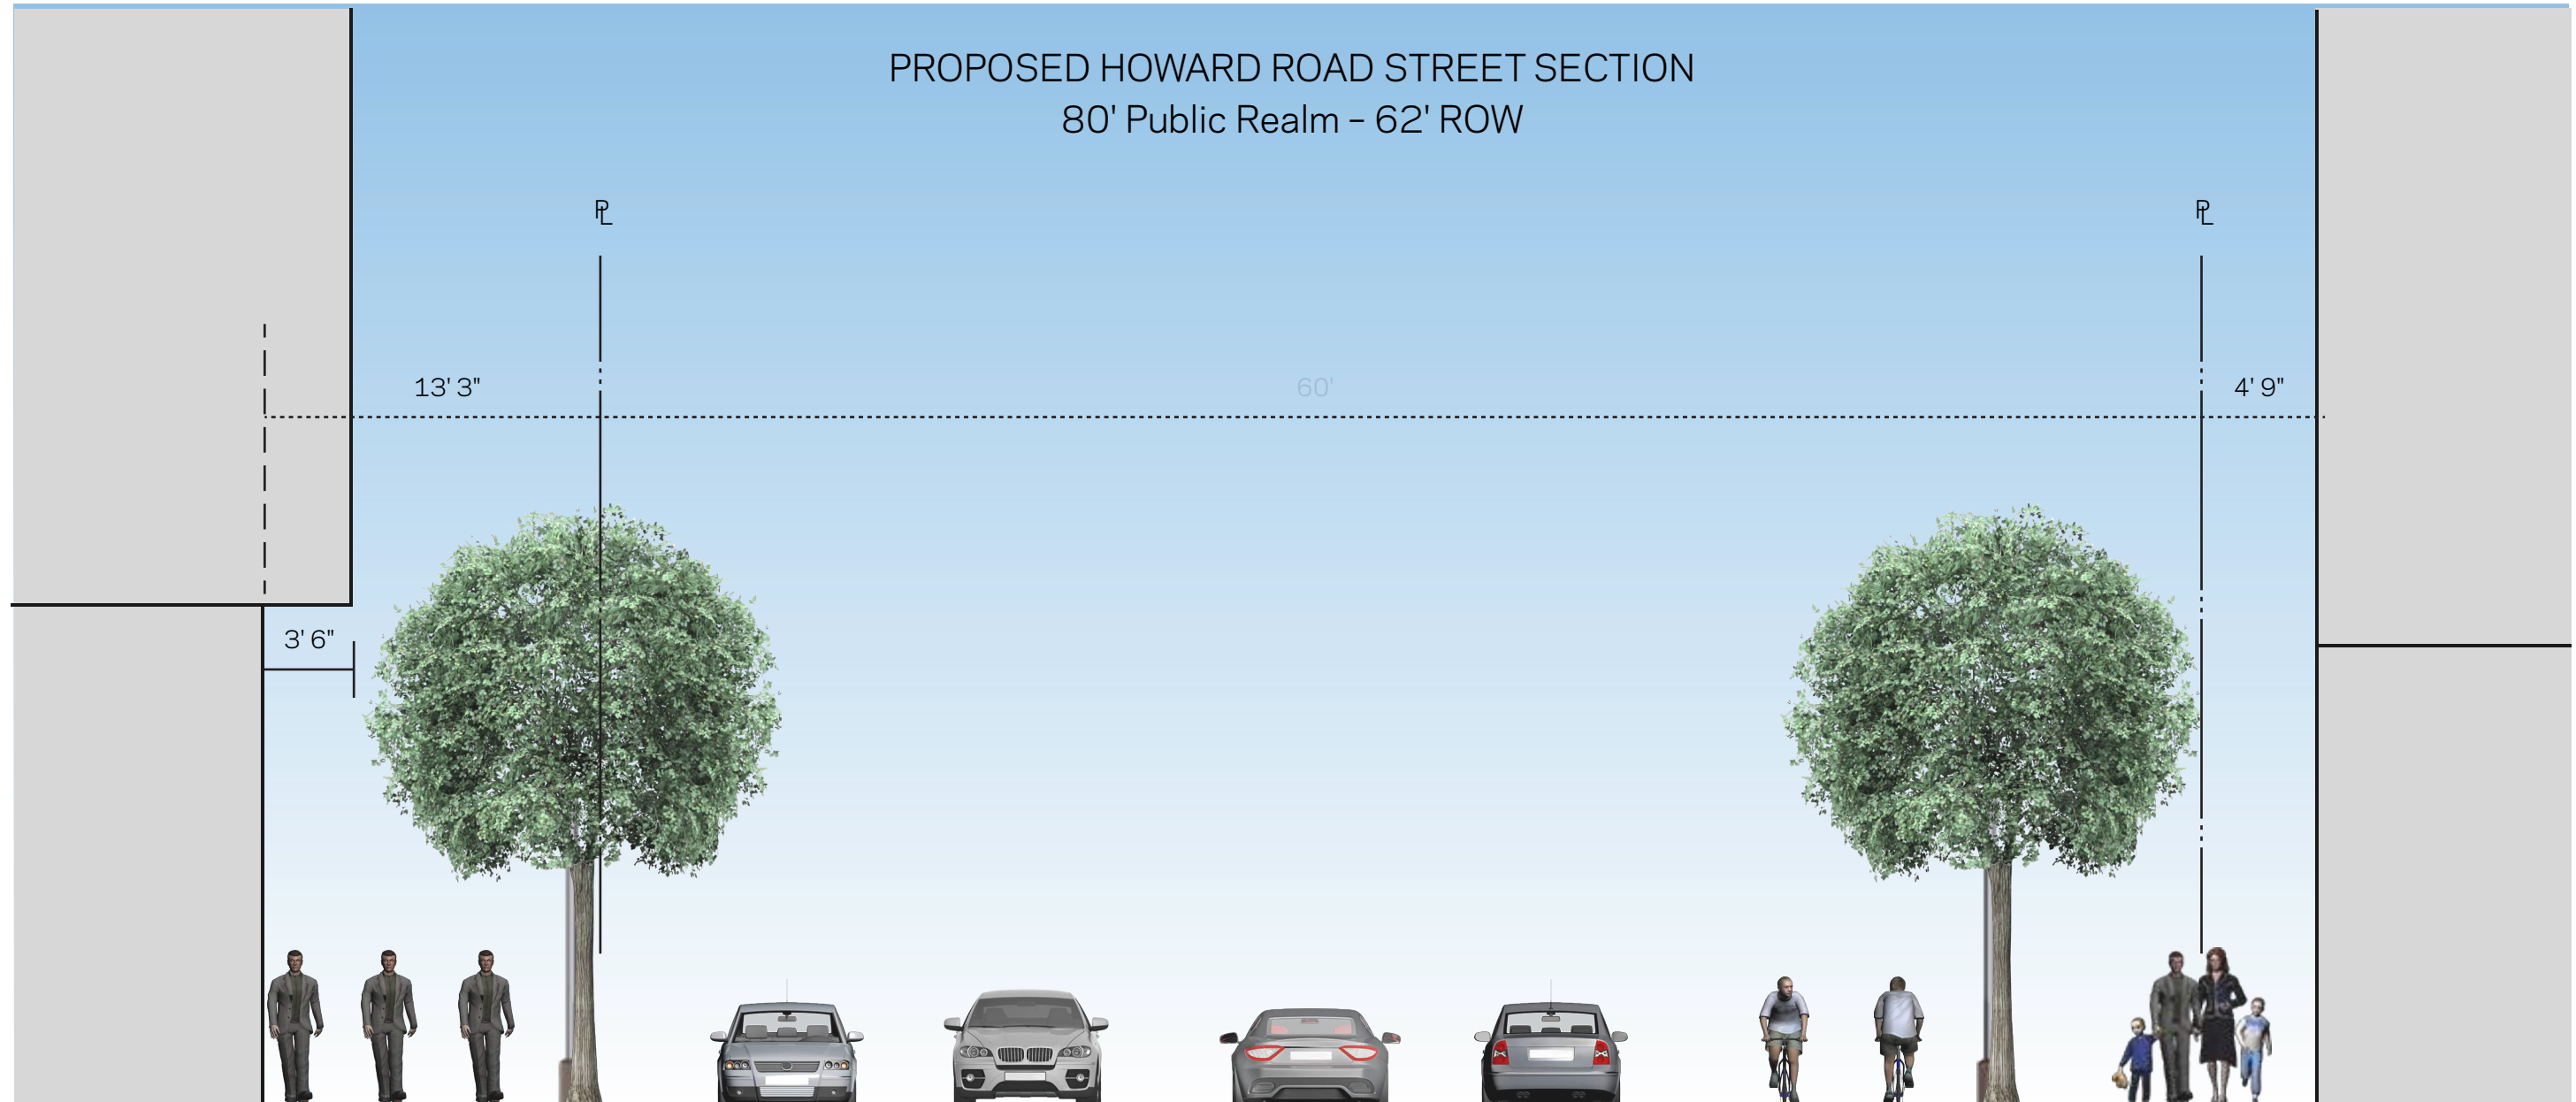