


River Point - 2100 2nd St, SW

Square 613 / Lot 10

Site Plan WEST 8

June 2, 2017
 District of Columbia
 CASE NO. 17-05
 EXHIBIT NO. 26A3

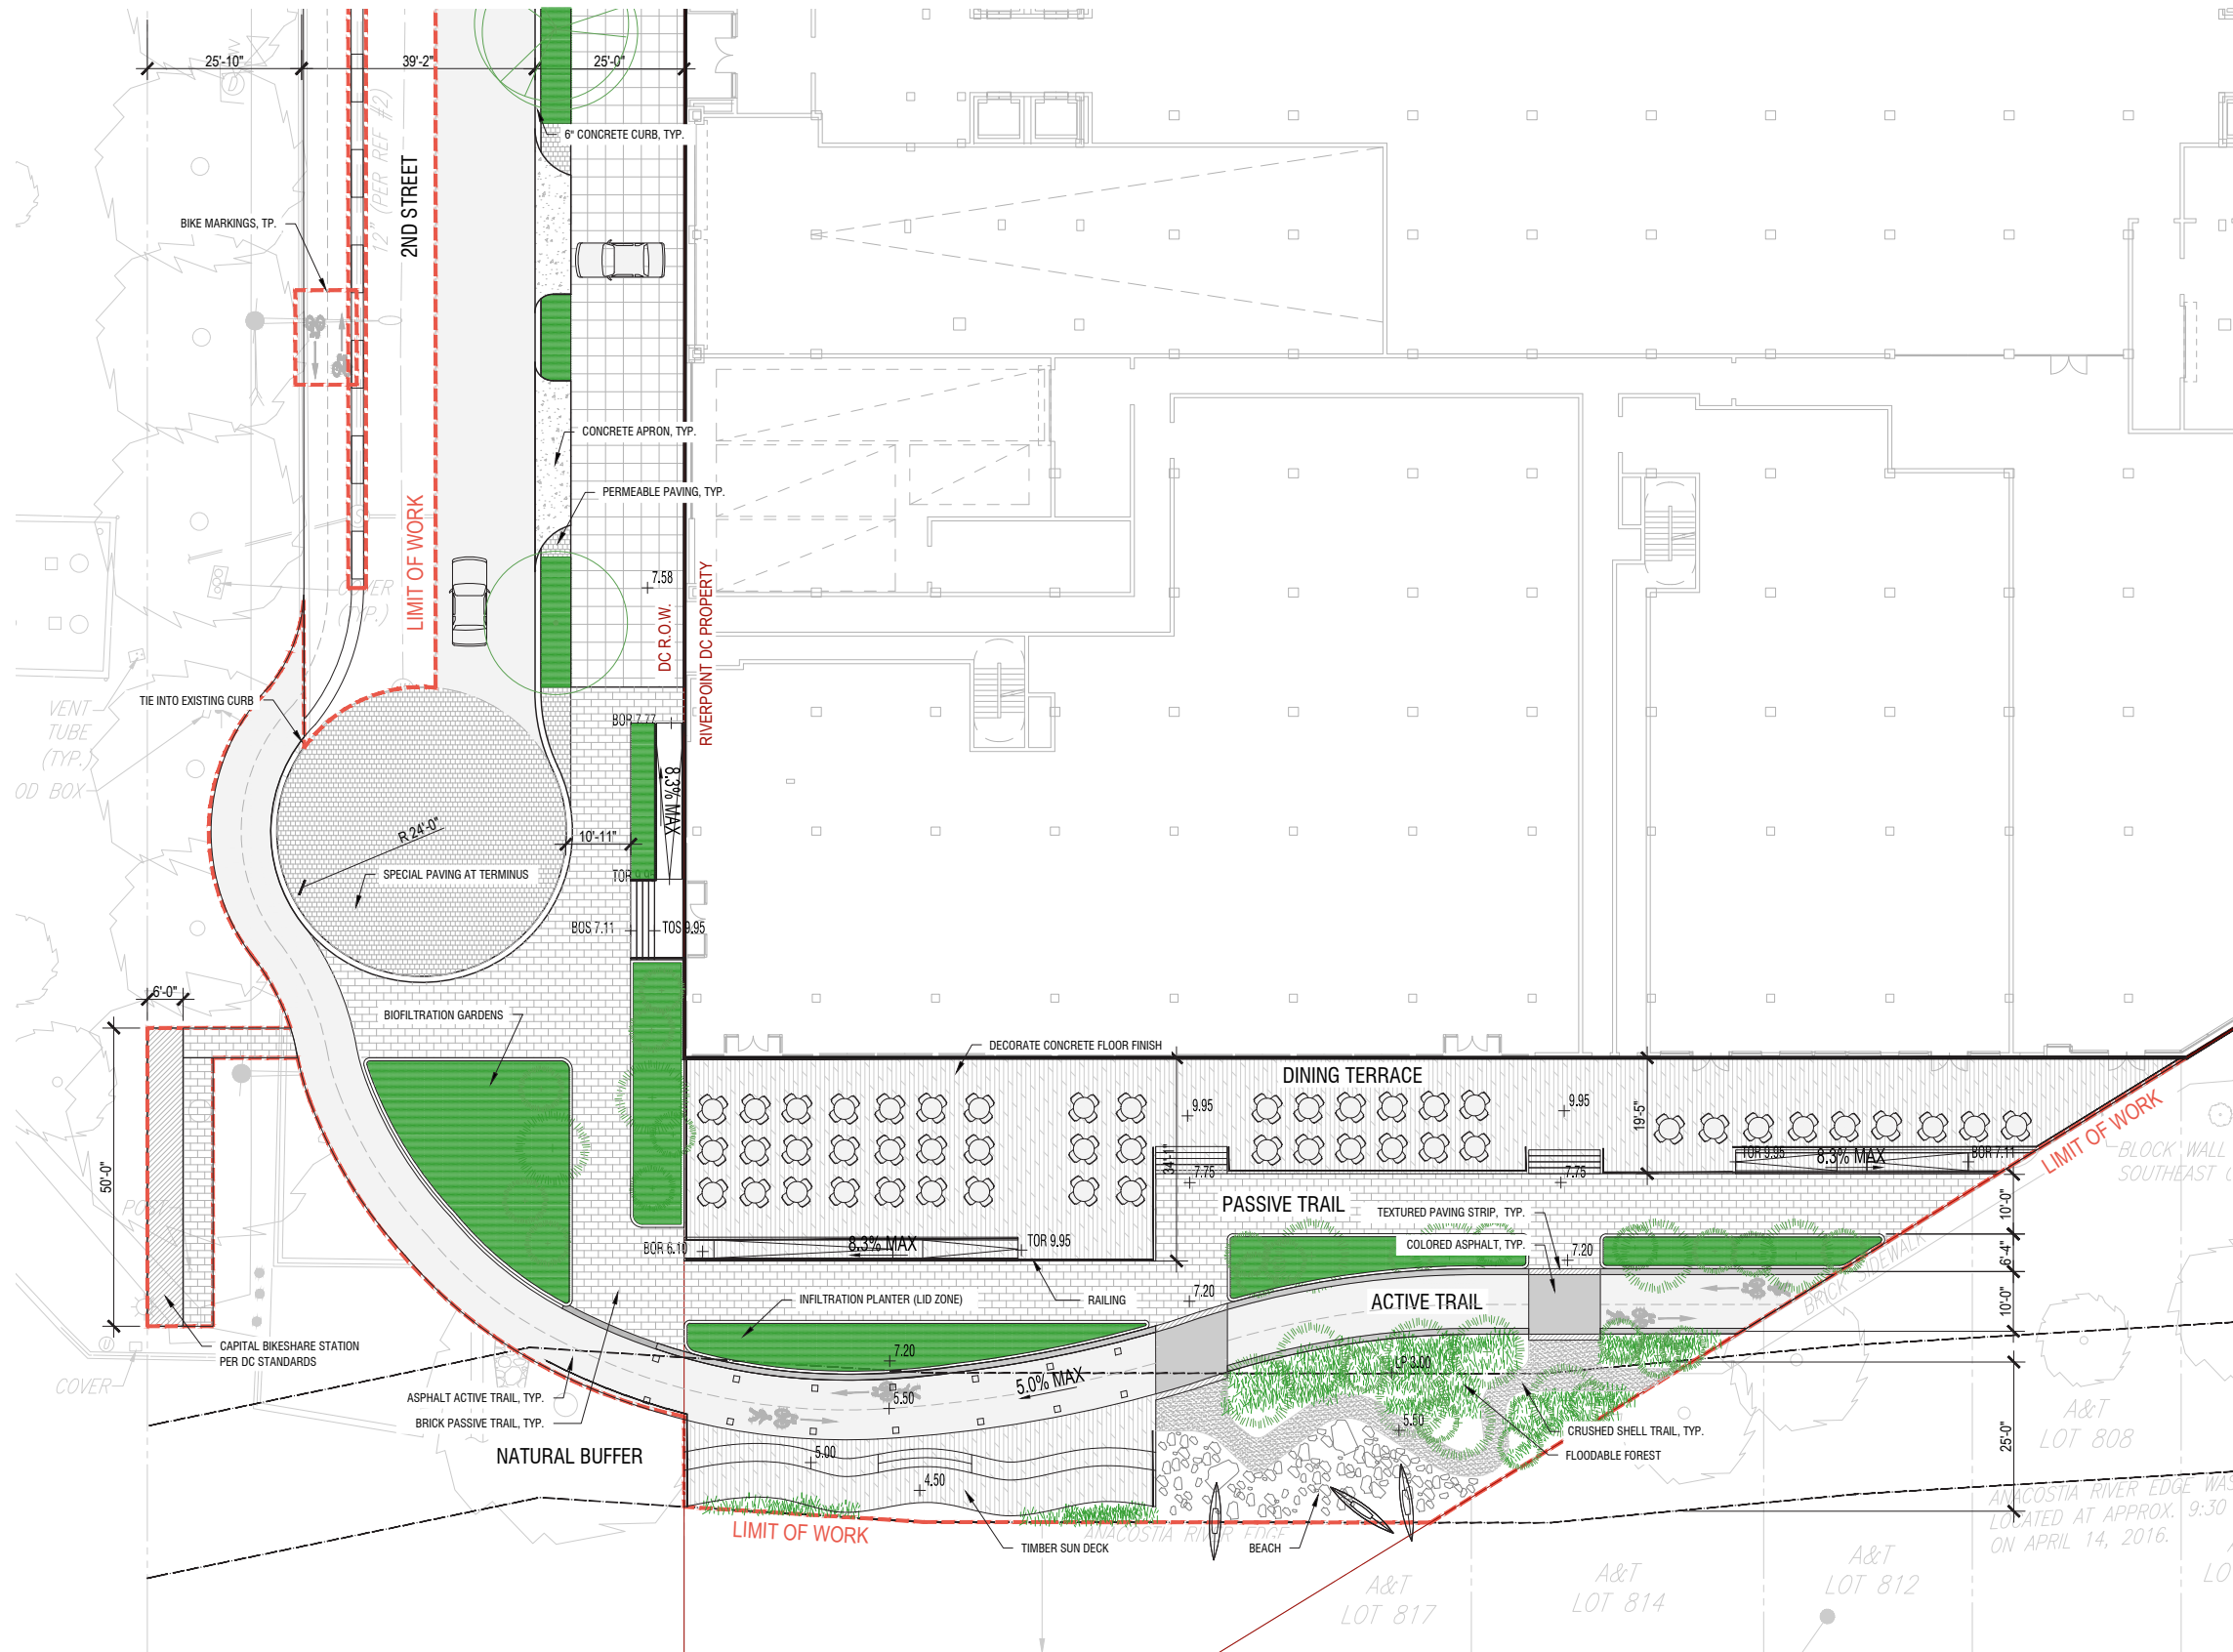

River Point - 2100 2nd St, SW

Square 613 / Lot 10

Site Plan: Waterfront WEST 8

June 2, 2017 L13