





**TORTI
GALLAS
URBAN**

May 7, 2018

DEANWOOD TOWN CENTER

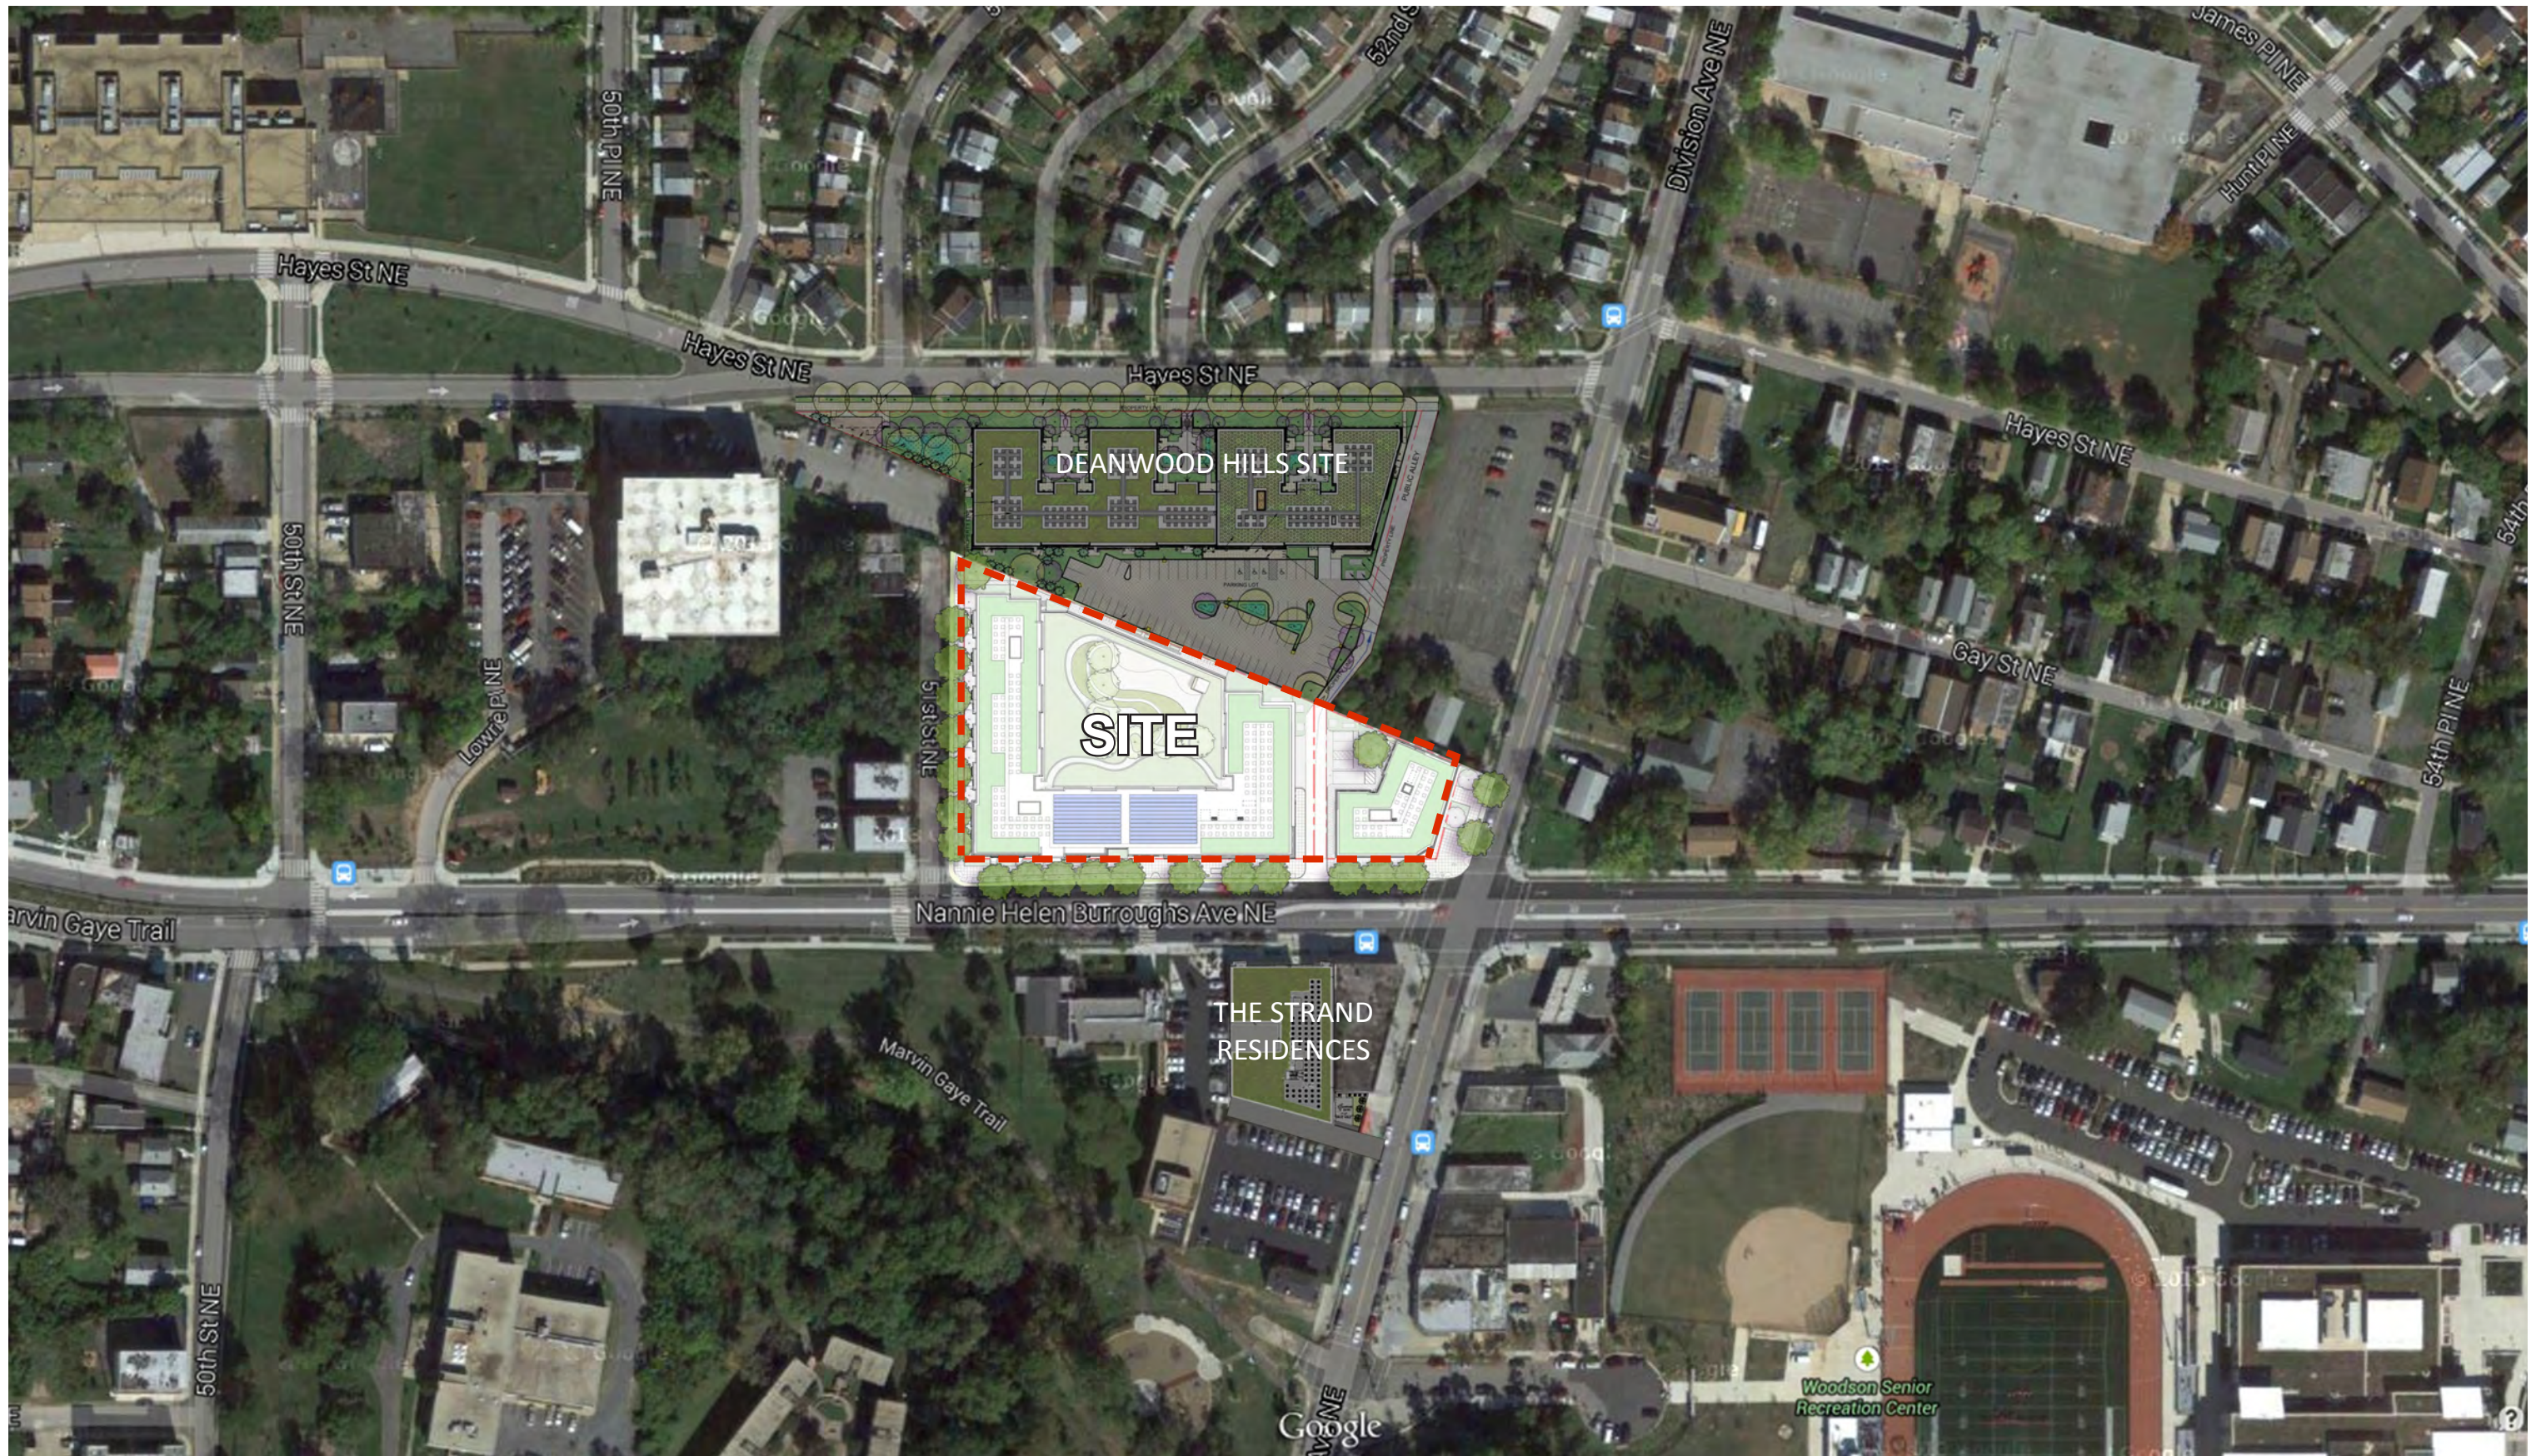

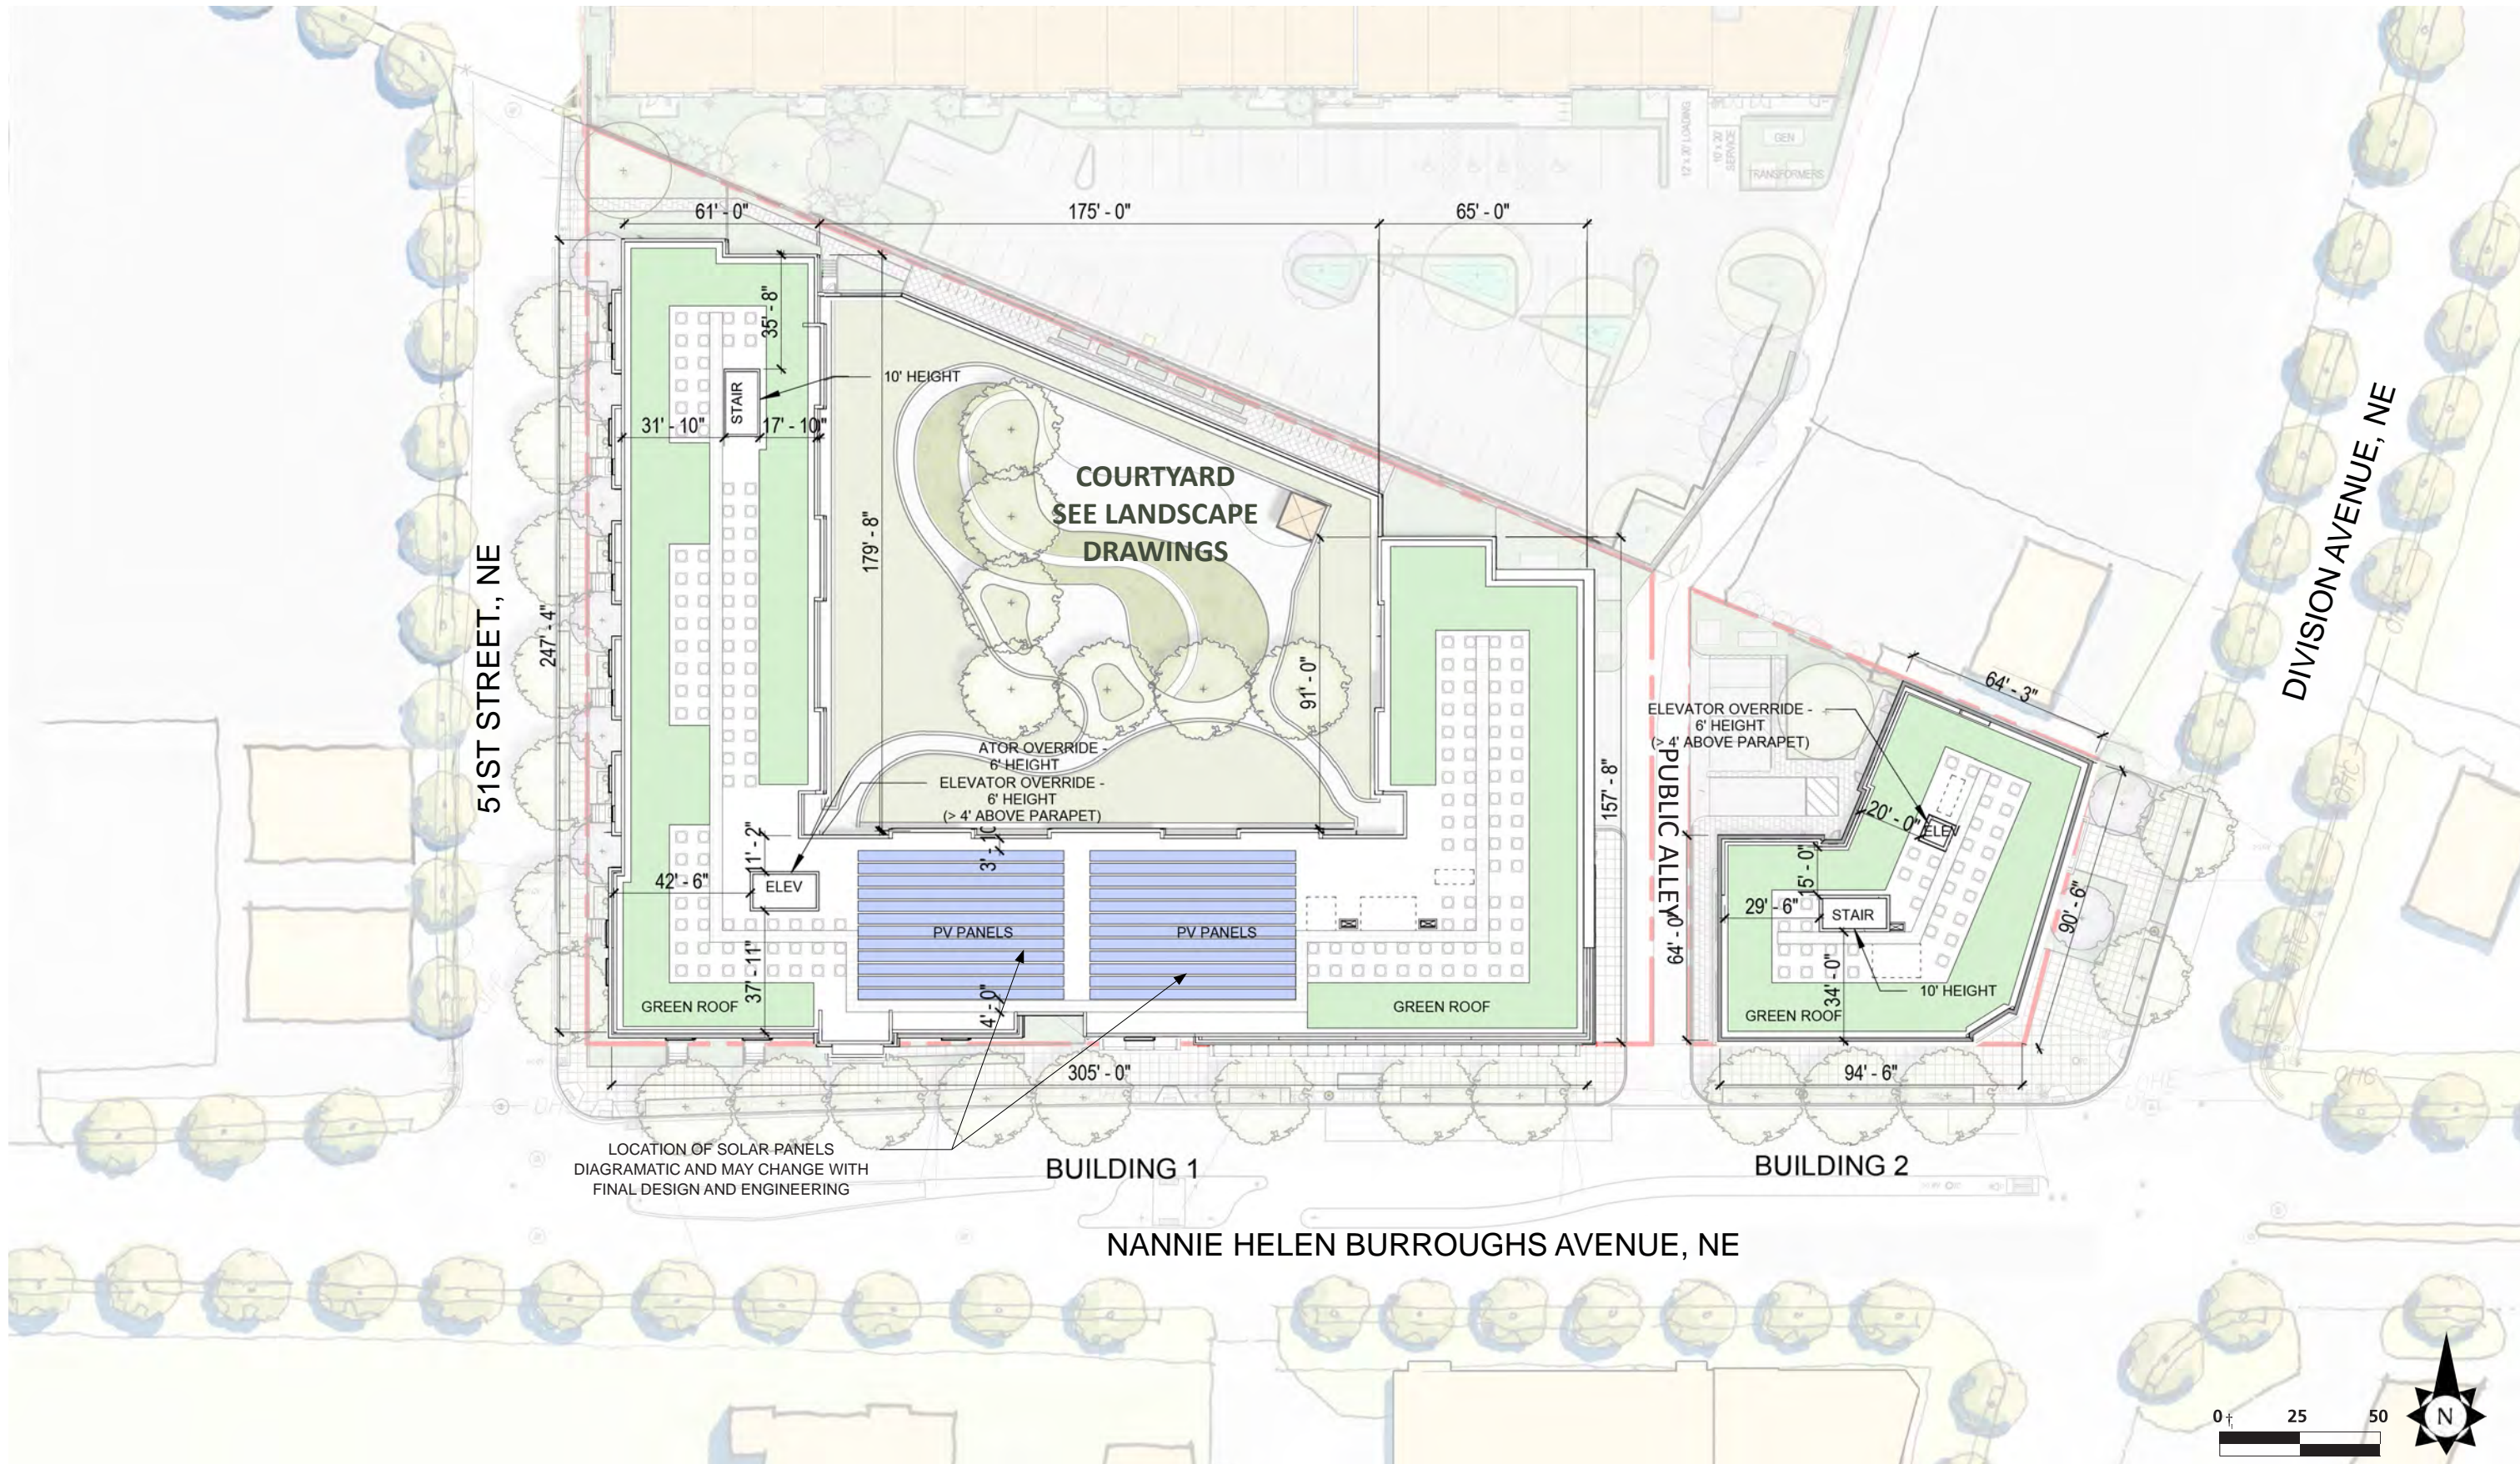

LOCATION OF SOLAR PANELS
DIAGRAMATIC AND MAY CHANGE WITH
FINAL DESIGN AND ENGINEERING

Note: The interior layouts shown on the building plans are schematic. Changes to the layouts, not affecting the exterior envelope or the square footage distribution, may occur. For additional dimensions see sheet A05





Type A - Building 2 Retail Signage

RETAIL SIGNAGE ZONE - SIZE, MATERIAL AND COLOR TBD. WILL COMPLY WITH DC SIGNAGE REGULATIONS. (2'-0" X 15'-0" MAXIMUM SIZE ANTICIPATED)



Type B - Building 2 Residential Signage

RESIDENTIAL SIGNAGE ZONE - 2'-0" HEIGHT X 15'-0" LENGTH MAXIMUM, ALUMINUM, COLOR TBD



Type C - Building 1 Retail Signage

RETAIL SIGNAGE ZONE - SIZE, MATERIAL AND COLOR TBD. WILL COMPLY WITH DC SIGNAGE REGULATIONS. (2'-0" X 15'-0" MAXIMUM SIZE ANTICIPATED)




Type D - Building 1 Residential Signage

RESIDENTIAL SIGNAGE ZONE - 2'-0" HEIGHT X 15'-0" LENGTH MAXIMUM, ALUMINUM, COLOR TBD



Type E - Building 1 Parking/Loading Signage

PARKING/LOADING SIGNAGE ZONE - 1'-6" HEIGHT X 10'-0" LENGTH MAXIMUM, ALUMINUM, COLOR TBD

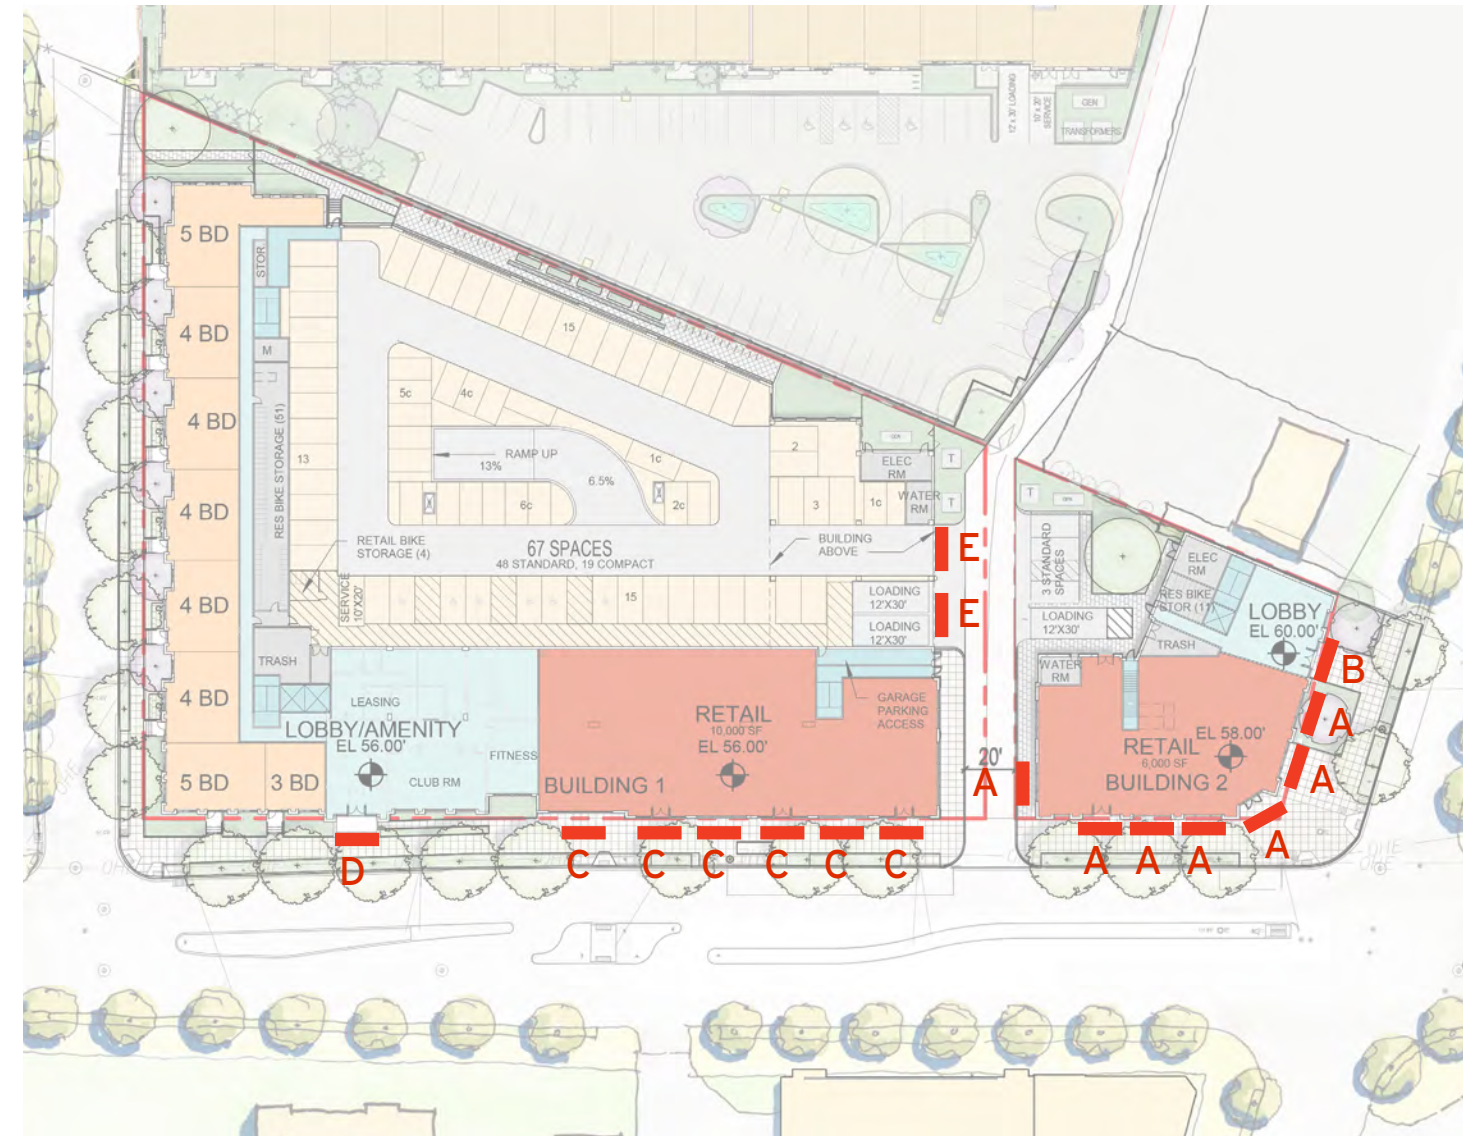

KEY PLAN