

Scale: 1"=30'



Scale: 1"=30'



Natural Graphics Inc

6375 Alder Dr
Houston TX 77081

natgraph.com
713-661-5075


Project: Hanover 8th Street
Location: Washington, DC
Client: Hanover
AE/PC: JM/ME
Date: 4.18.19
Scale: 1/4 in = 1 ft
Designer: K Kennedy

Fonts:
Futura Std Book

Colors:

Production Notes:
TSF to produce

Revisions:
4.24.19 KK

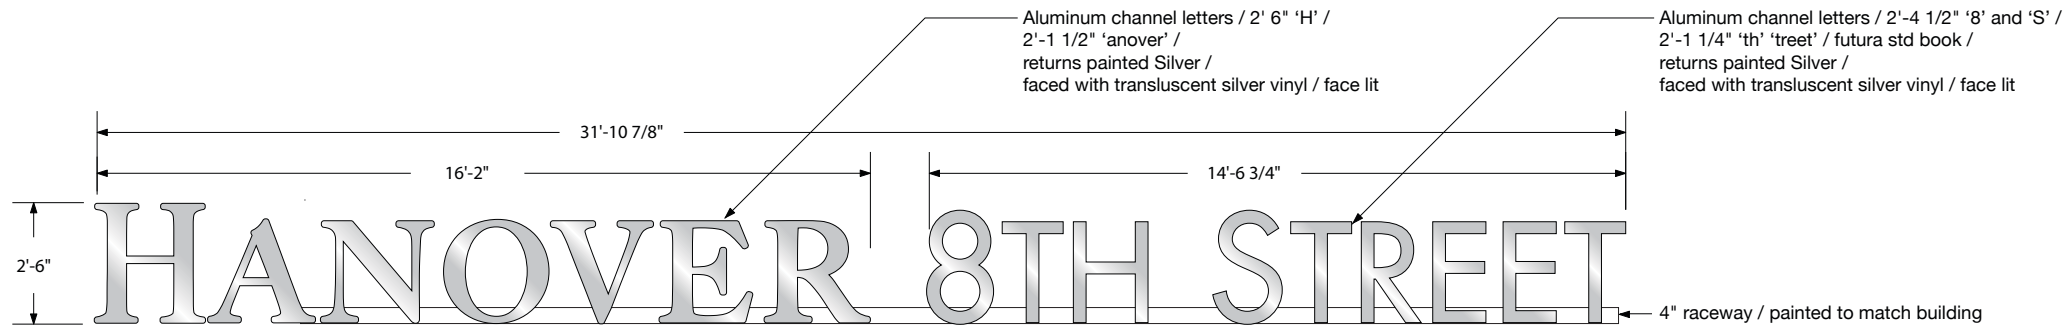

(2) S/F Lit Wall Sign

APPROVED BY	DATE
-------------	------

OWNERSHIP OF DOCUMENTS: Drawings and specifications as instruments of service are the property of Natural Graphics Inc., whether the work for which they are made be executed or not, and are not to be used on any other work, in whole or in part except by agreement with Natural Graphics Inc.

ZONING COMMISSION
Sheet 0 of 1
District of Columbia
Drawing No. 19-021
EXHIBIT NO.33B


Project: Hanover 8th Street
 Location: Washington, DC
 Client: Hanover
 AE/PC: JM/ME
 Date: 4.18.19
 Scale: 1/2 in = 1 ft
 Designer: K Kennedy

Fonts:
 Futura Std Book

Colors:

Production Notes:
 TSF to produce

Revisions:
 4.24.19 KK

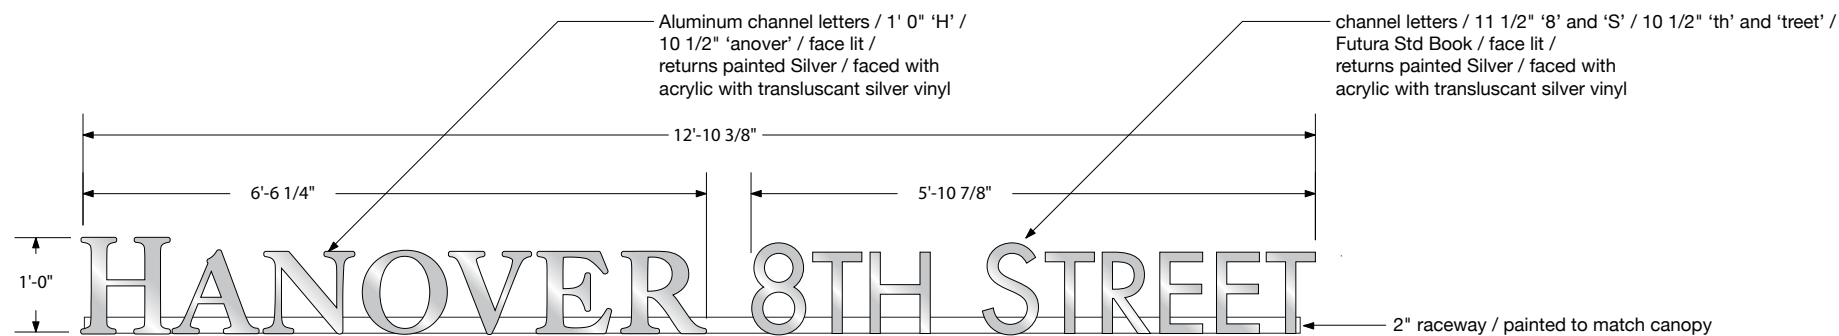

(1) S/F Canopy Sign

APPROVED BY	DATE
-------------	------

OWNERSHIP OF DOCUMENTS: Drawings and specifications as instruments of service are the property of Natural Graphics Inc., whether the work for which they are made be executed or not, and are not to be used on any other work, in whole or in part except by agreement with Natural Graphics Inc.