


February 25, 2019

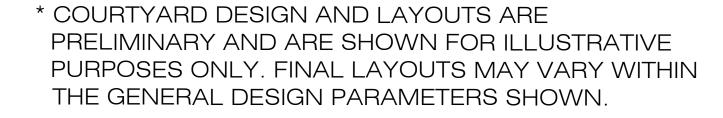




Architecture + Planning


888.456.5849









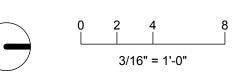

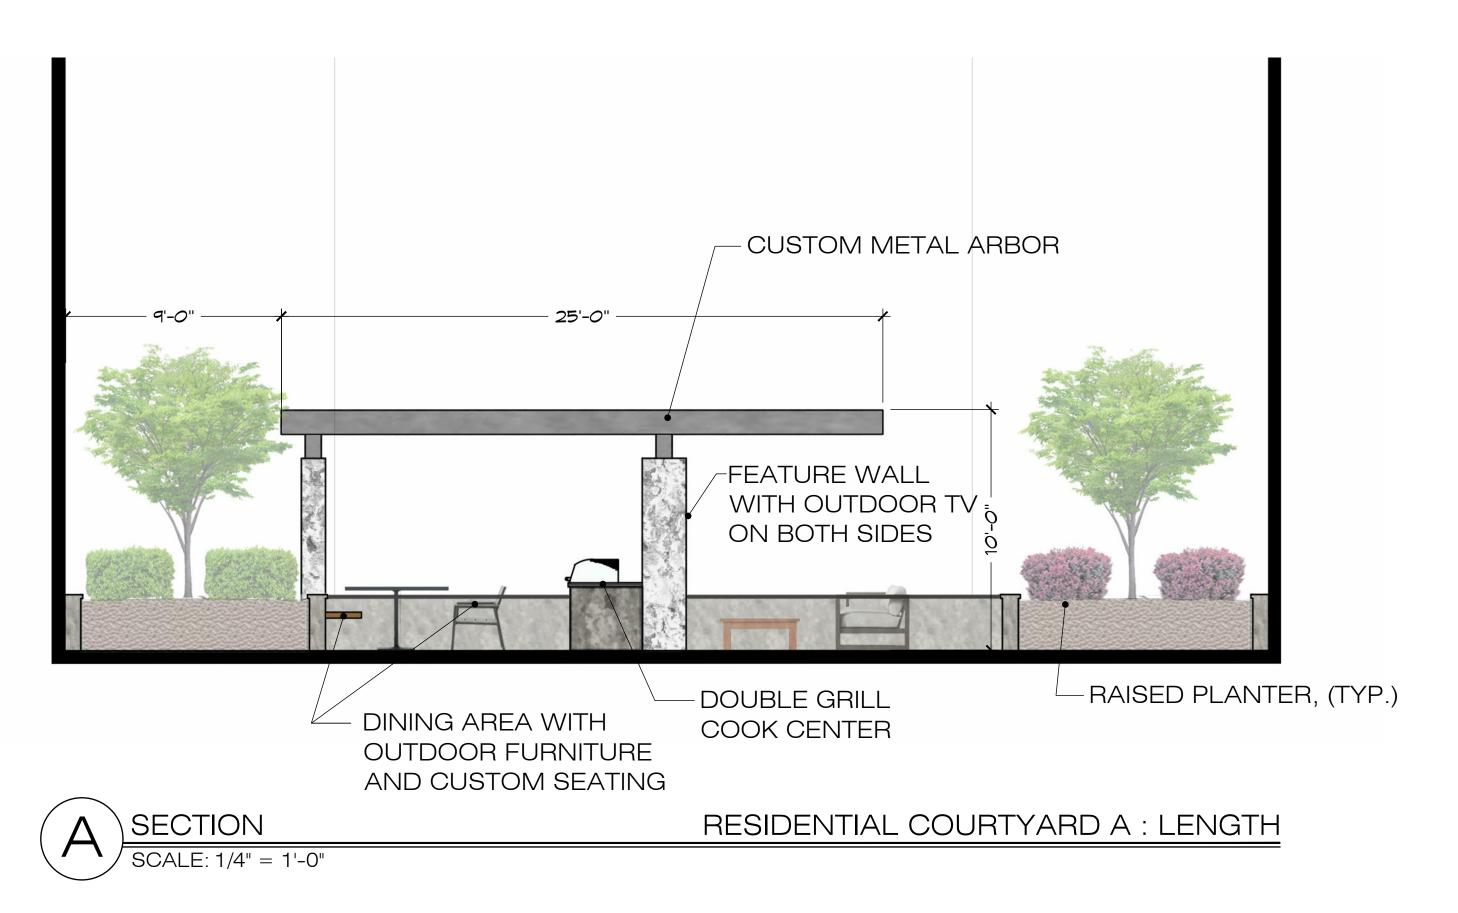

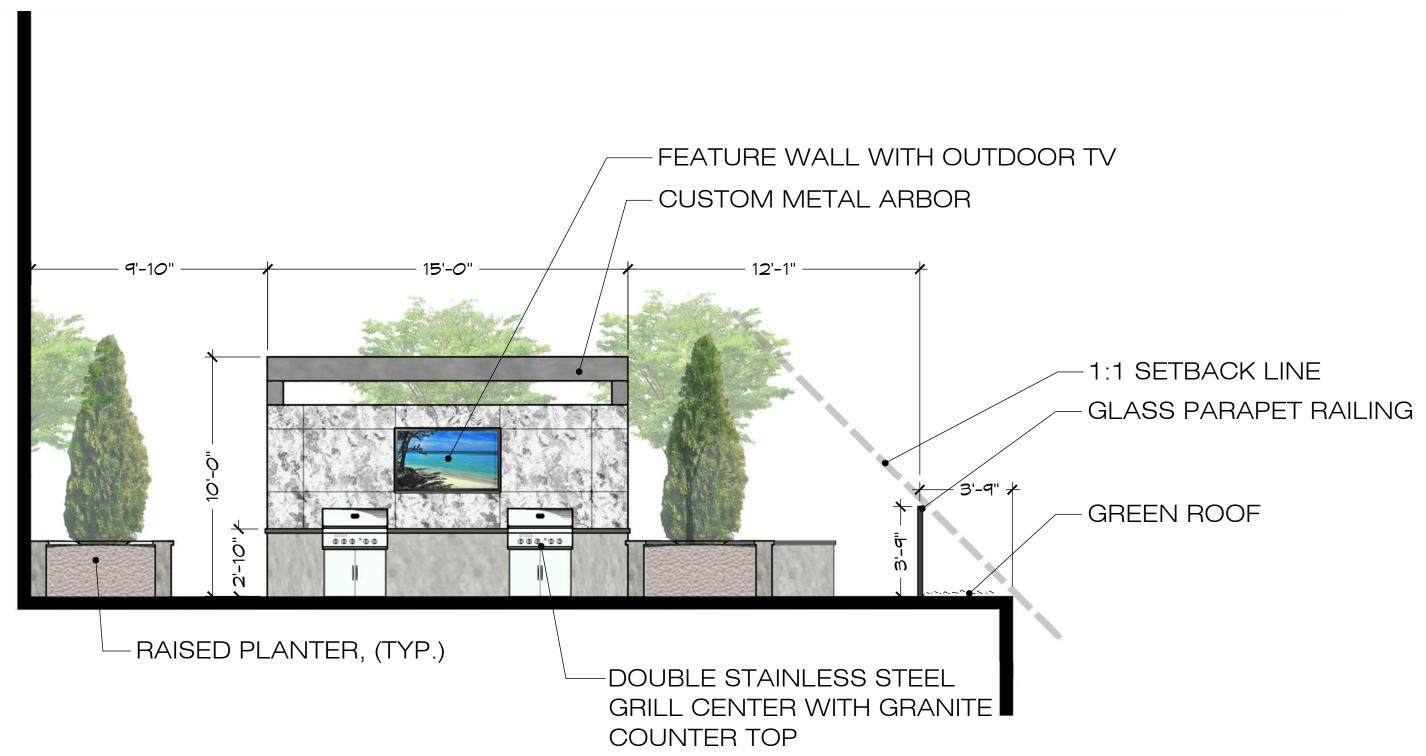


SECTION RESIDENTIAL COURTYARD A: WIDTH SCALE: 1/4" = 1'-0"

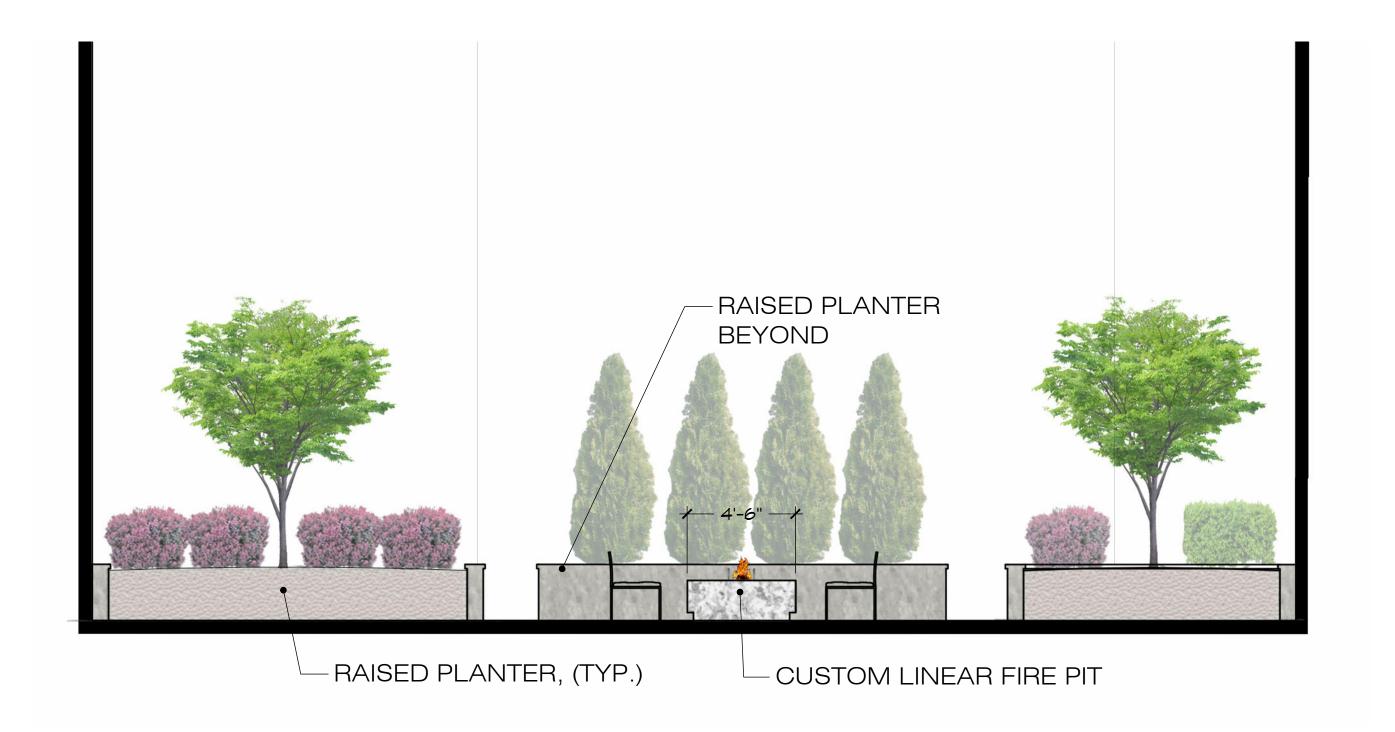



RESIDENTIAL COURTYARD B: LENGTH

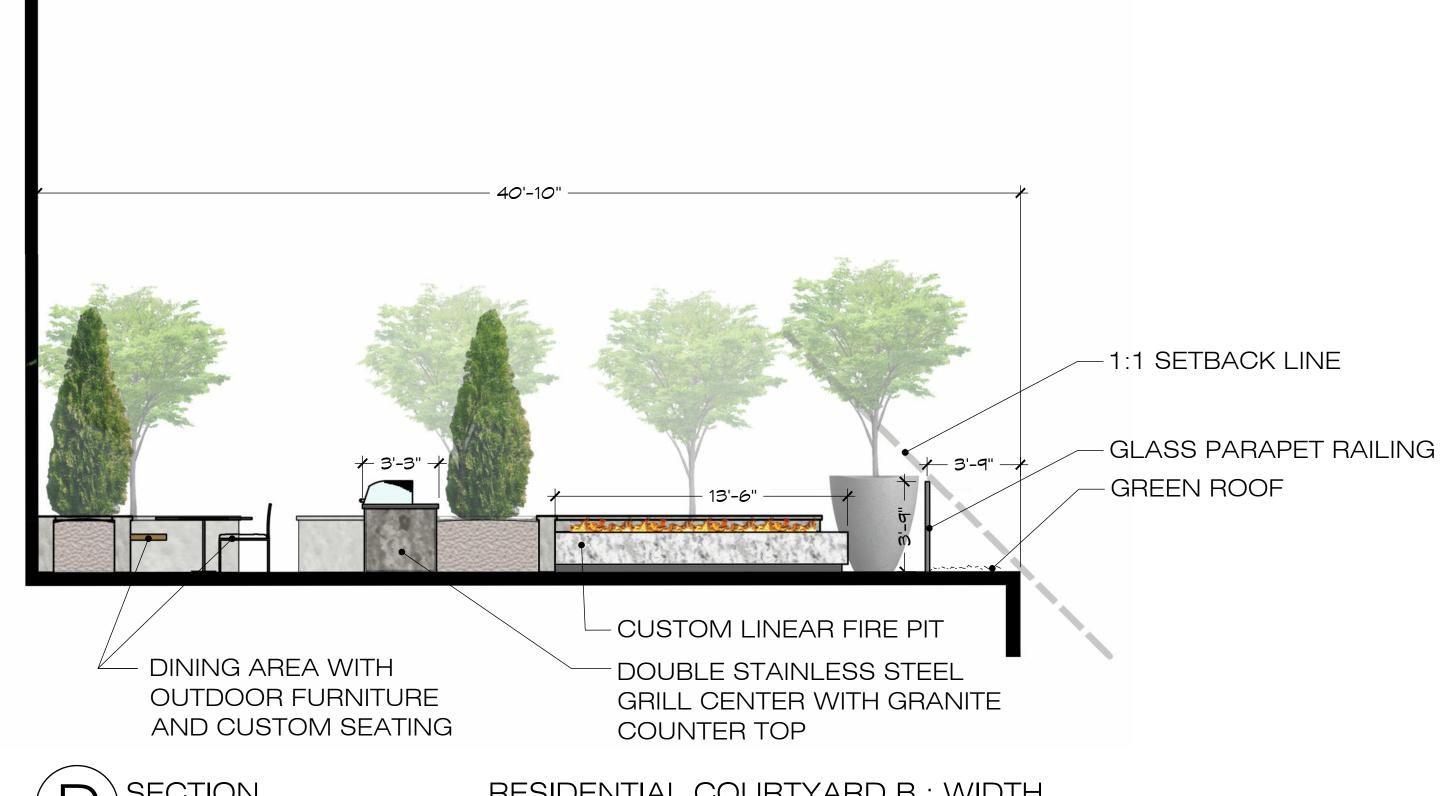

SECTION SCALE: 1/4" = 1'-0"

RESIDENTIAL COURTYARD B: WIDTH

* COURTYARD DESIGN AND LAYOUTS ARE PRELIMINARY AND ARE SHOWN FOR ILLUSTRATIVE PURPOSES ONLY. FINAL LAYOUTS MAY VARY WITHIN THE GENERAL DESIGN PARAMETERS SHOWN.



Architecture + Planning

888.456.5849

ktgy.com

