


LEGEND	
■	RETAIL
■	RESIDENTIAL
■	AMENITY
■	ADMINISTRATION
■	CIRCULATION
■	CORE
■	SERVICE CORRIDOR
■	COURTYARD
■	PARKING
■	UTILITY

NOTE: INTERIOR LAYOUTS ON BUILDING PLANS ARE CONCEPTUAL AND SUBJECT TO CHANGE. FUTURE CHANGES TO THE LAYOUTS SHOULD NOT AFFECT THE EXTERIOR ENVELOPE OR SQUARE FOOTAGE.

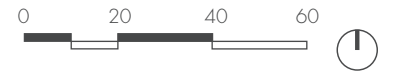

1333 M STREET

SE Waterfront, Washington DC


PUD SUBMISSION | Consolidated_Phase 1

6TH FLOOR PLAN

(PREVIOUSLY FILED 06.08.2020 AT EXHIBIT 17AA4) NOVEMBER 19, 2020




District of Columbia
 ZONING COMMISSION
 CASE NO.20-06
 EXHIBIT NO.79A4

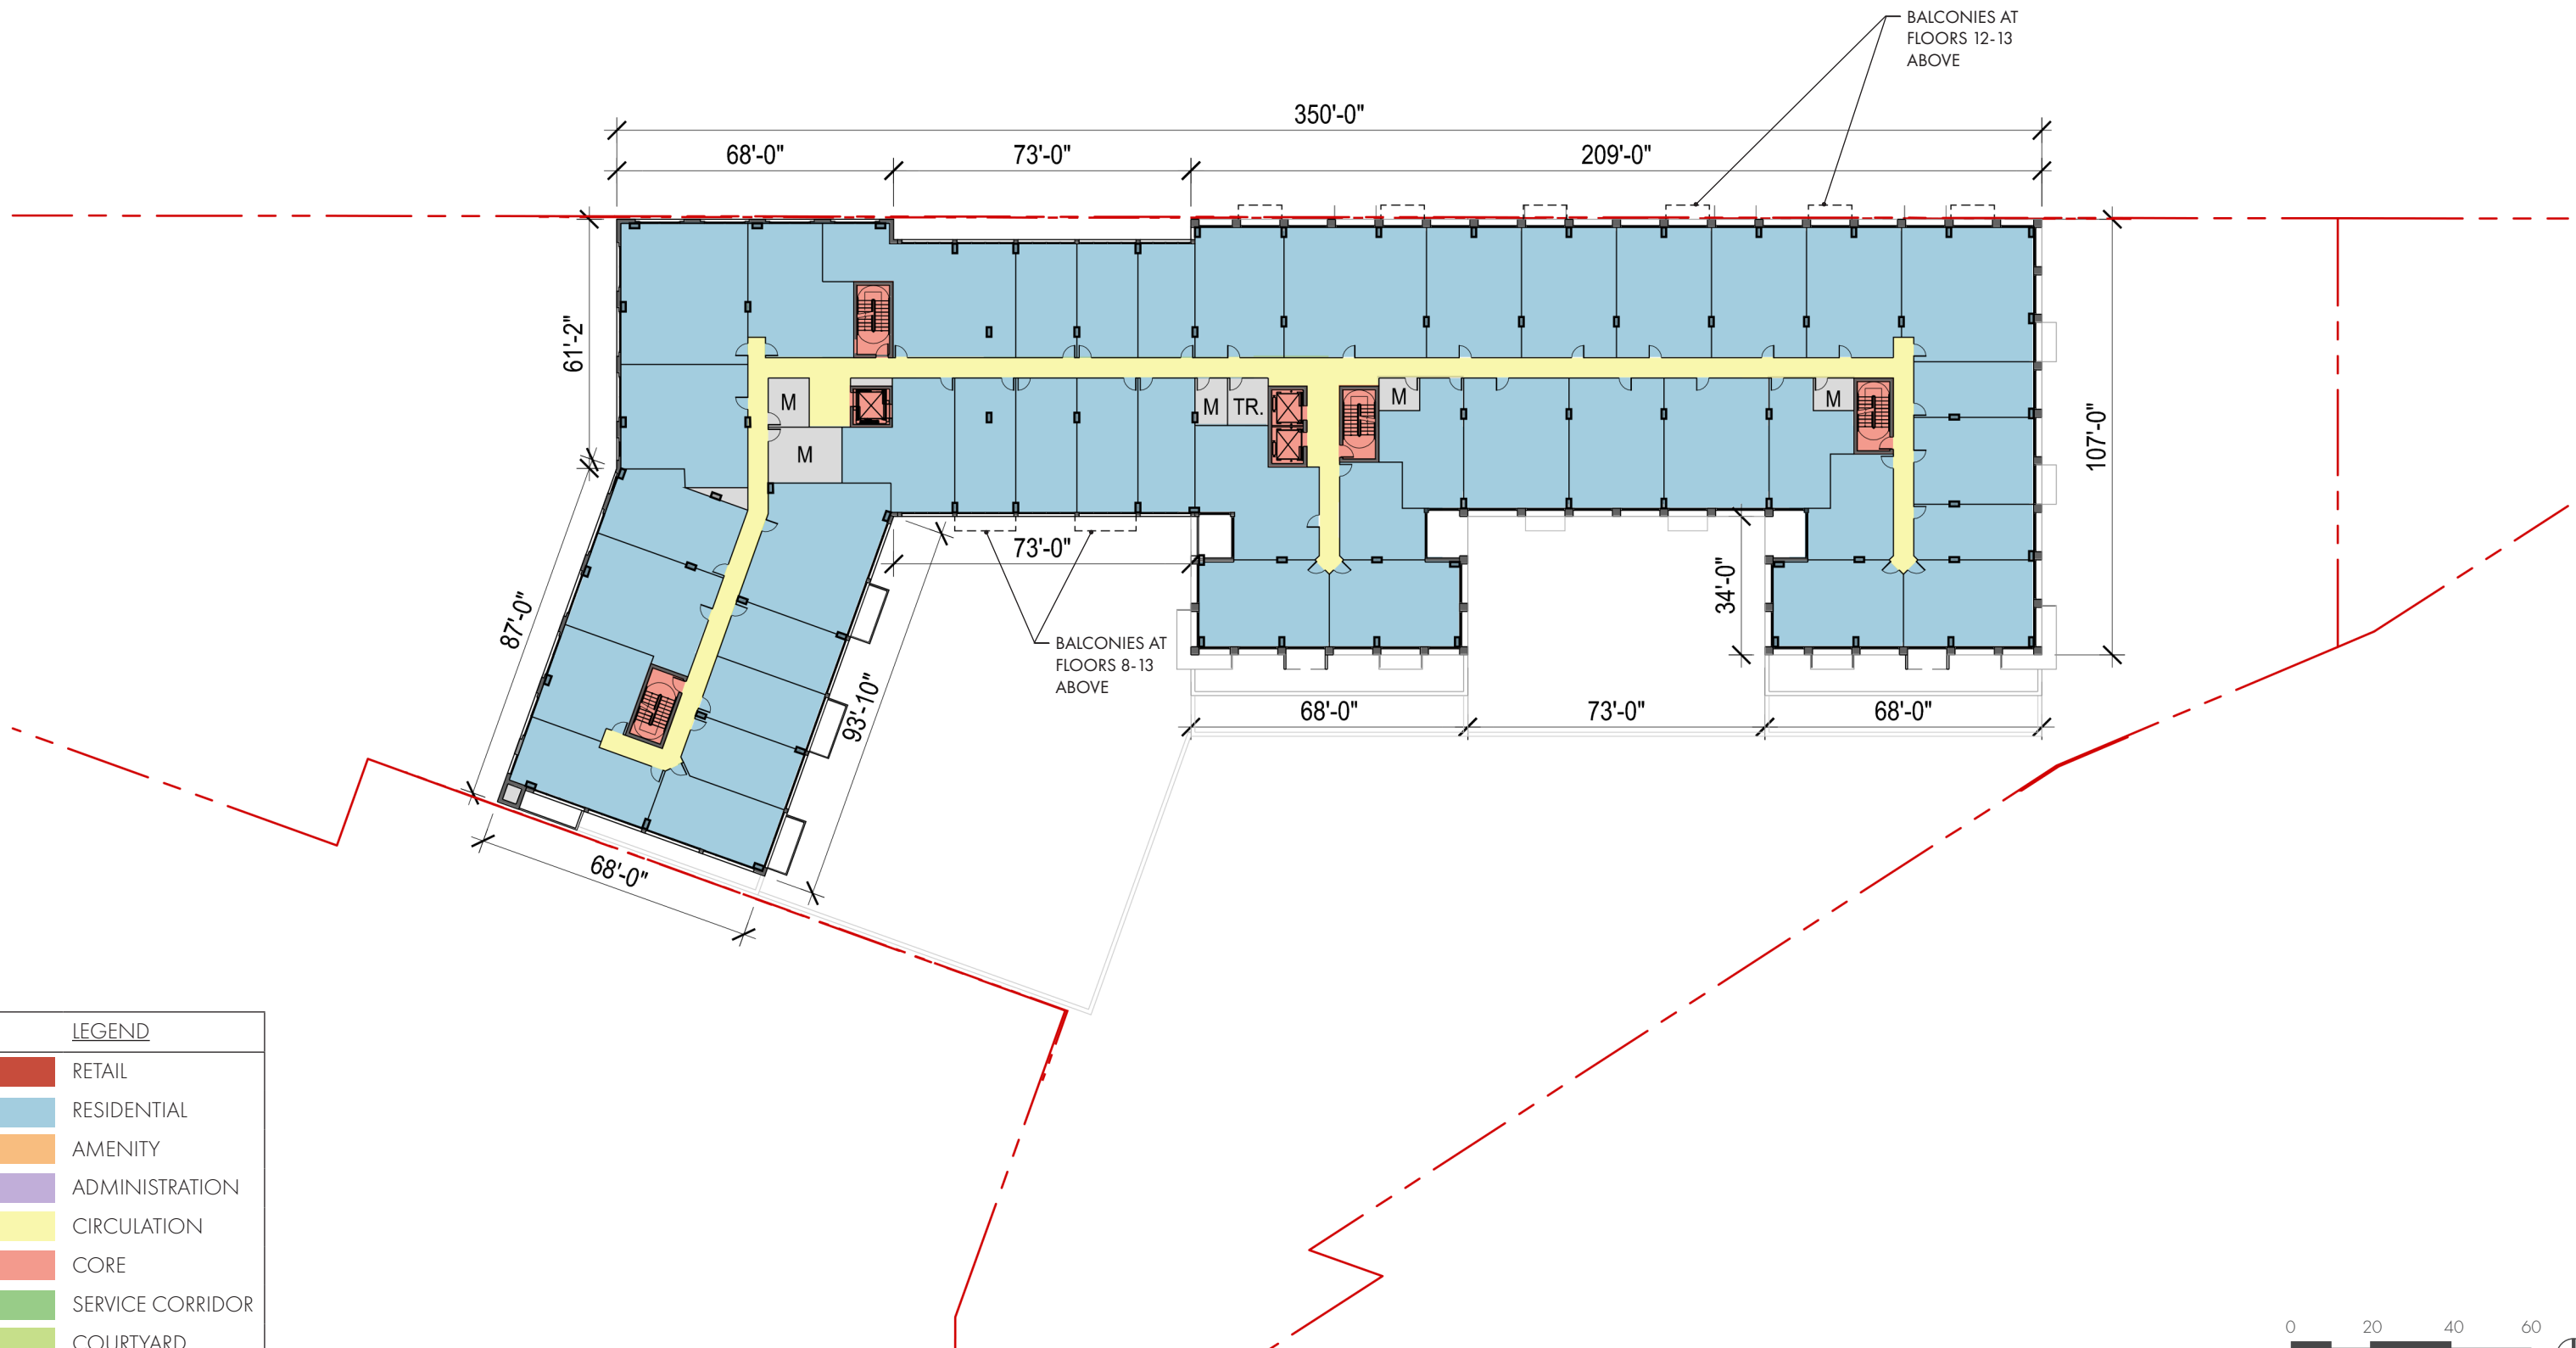

LEGEND	
■	RETAIL
■	RESIDENTIAL
■	AMENITY
■	ADMINISTRATION
■	CIRCULATION
■	CORE
■	SERVICE CORRIDOR
■	COURTYARD
■	PARKING
■	UTILITY

NOTE: INTERIOR LAYOUTS ON BUILDING PLANS ARE CONCEPTUAL AND SUBJECT TO CHANGE. FUTURE CHANGES TO THE LAYOUTS SHOULD NOT AFFECT THE EXTERIOR ENVELOPE OR SQUARE FOOTAGE.

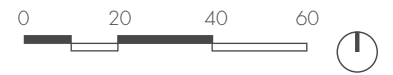

1333 M STREET

SE Waterfront, Washington DC


PUD SUBMISSION | Consolidated_Phase 1

7TH FLOOR PLAN (TYPICAL FLOOR)

(PREVIOUSLY FILED 06.08.2020 AT EXHIBIT 17AA4) NOVEMBER 19, 2020

A-1 8



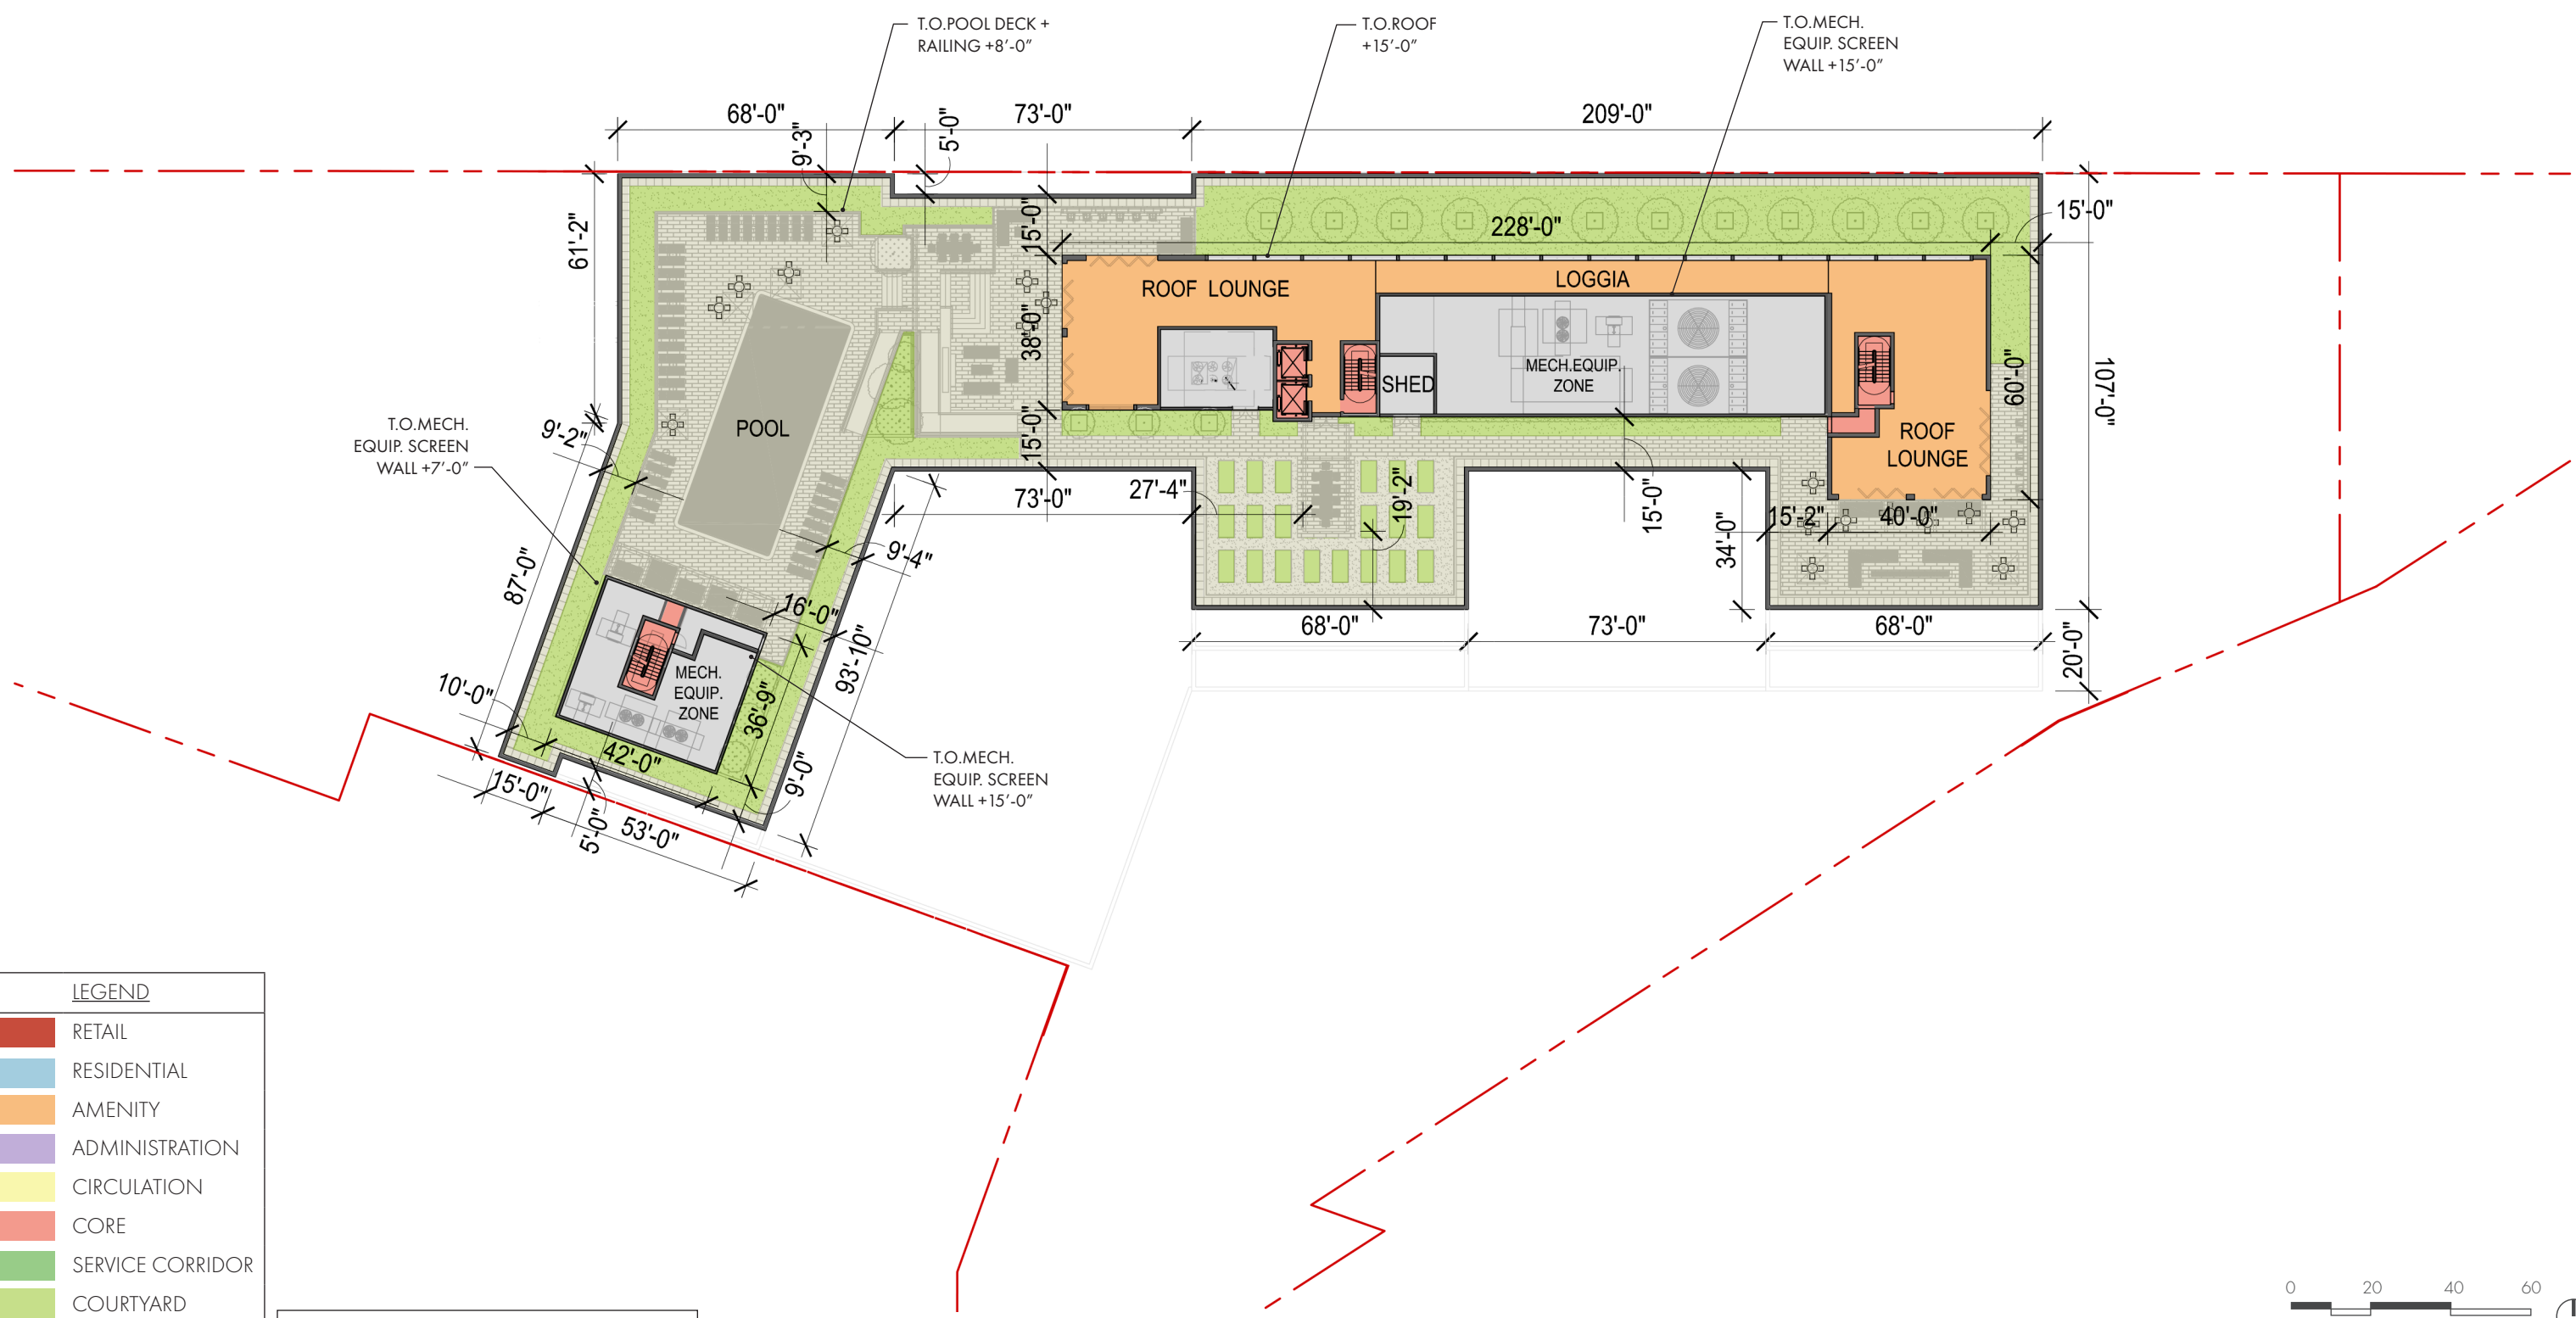

LEGEND	
■	RETAIL
■	RESIDENTIAL
■	AMENITY
■	ADMINISTRATION
■	CIRCULATION
■	CORE
■	SERVICE CORRIDOR
■	COURTYARD
■	PARKING
■	UTILITY

NOTE: INTERIOR LAYOUTS ON BUILDING PLANS ARE CONCEPTUAL AND SUBJECT TO CHANGE. FUTURE CHANGES TO THE LAYOUTS SHOULD NOT AFFECT THE EXTERIOR ENVELOPE OR SQUARE FOOTAGE.

