
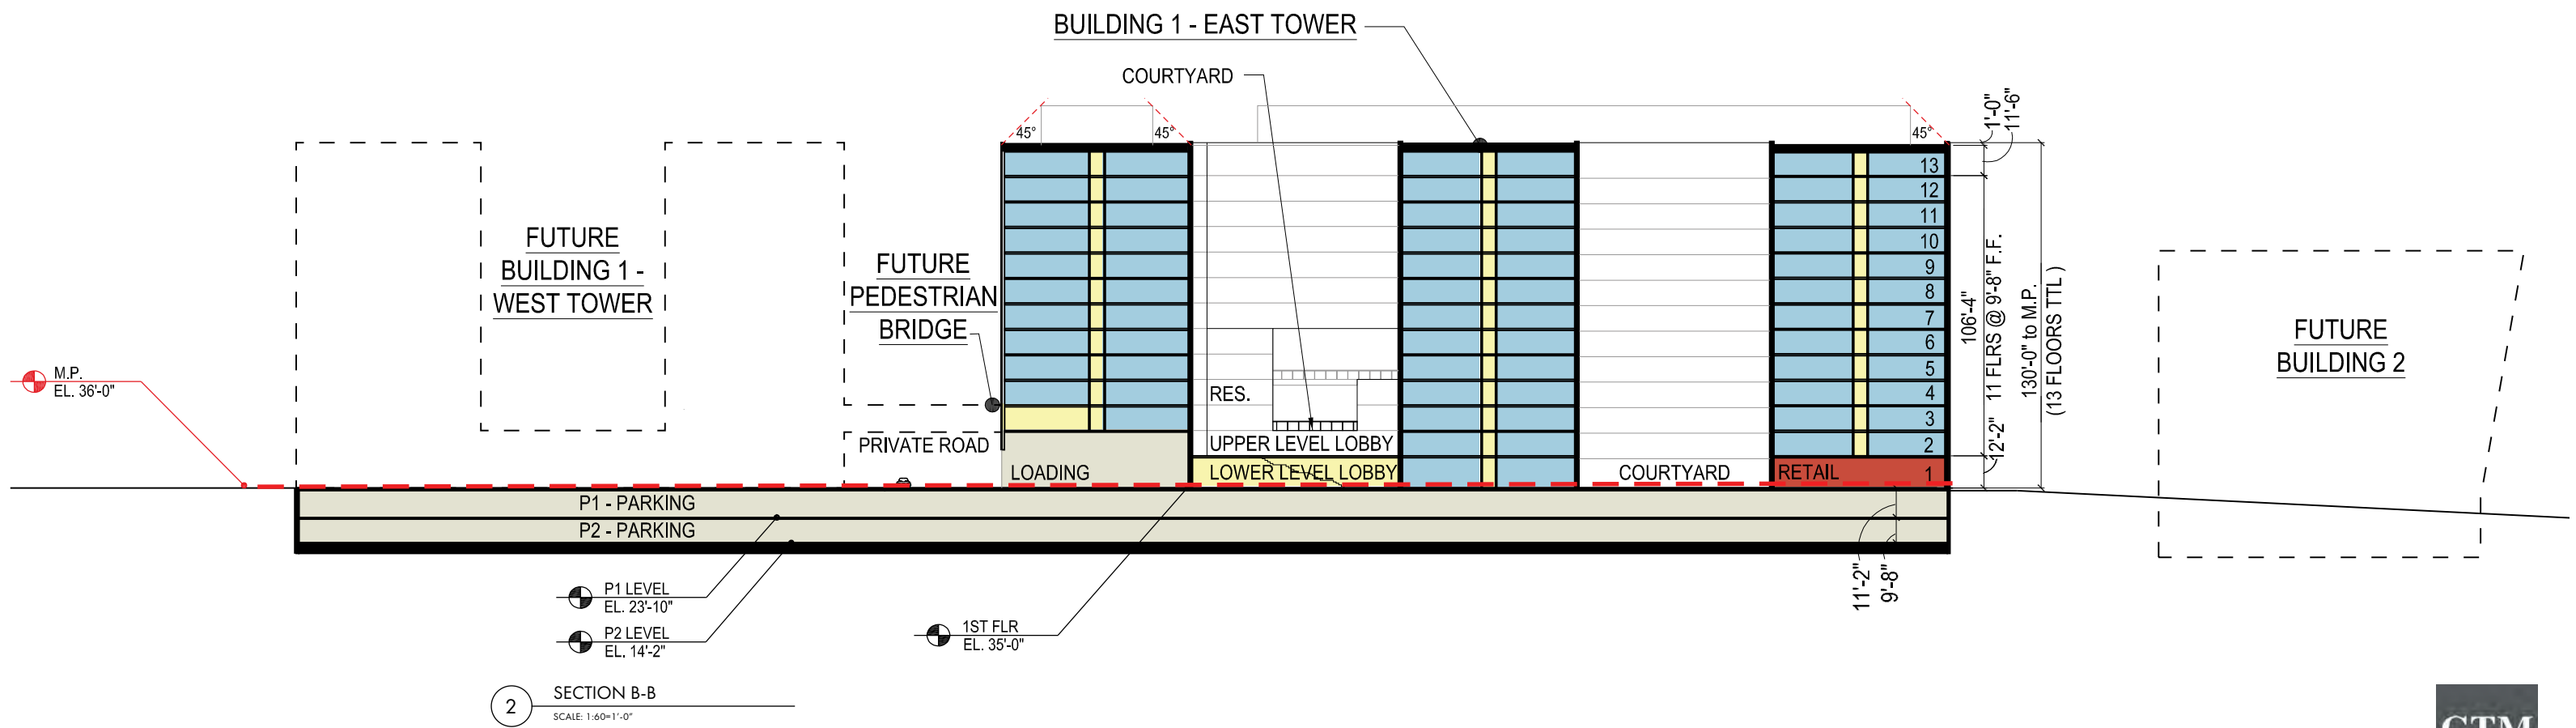


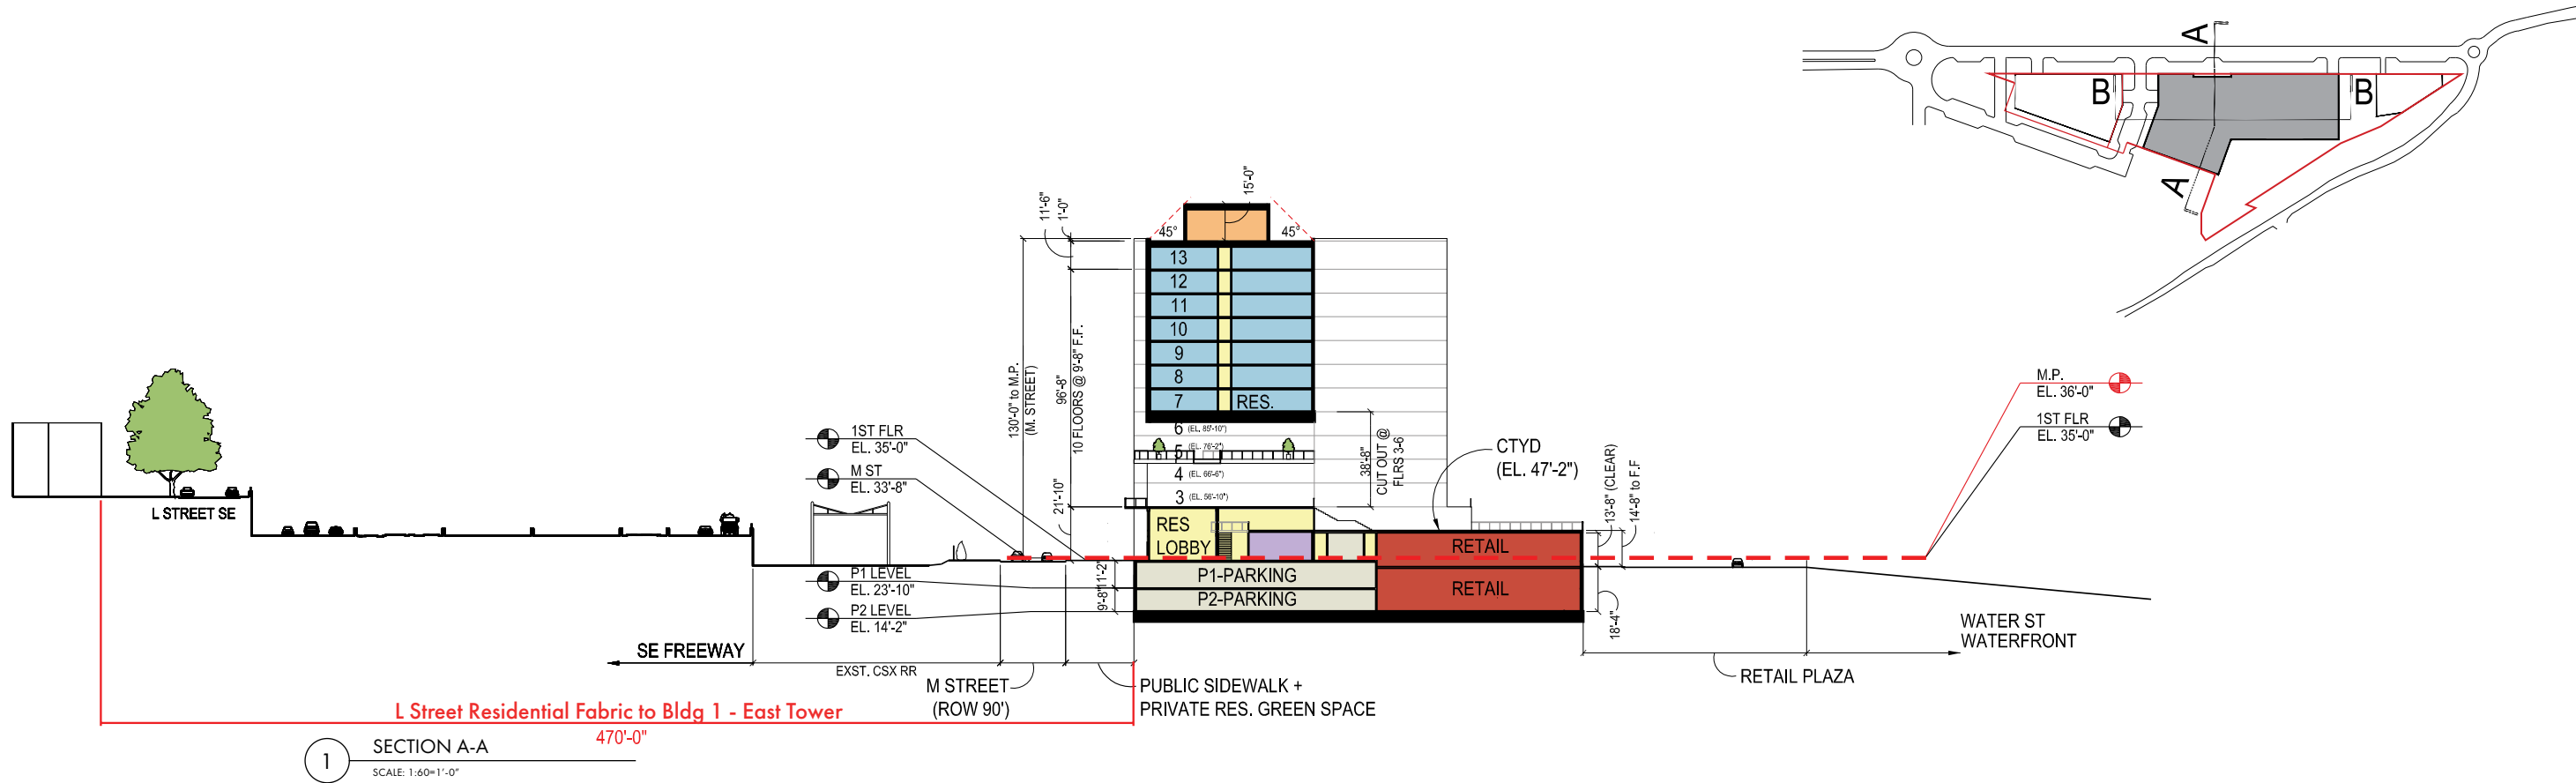



1333 M STREET


SE Waterfront, Washington DC

PUD SUBMISSION

BUILDING SECTIONS



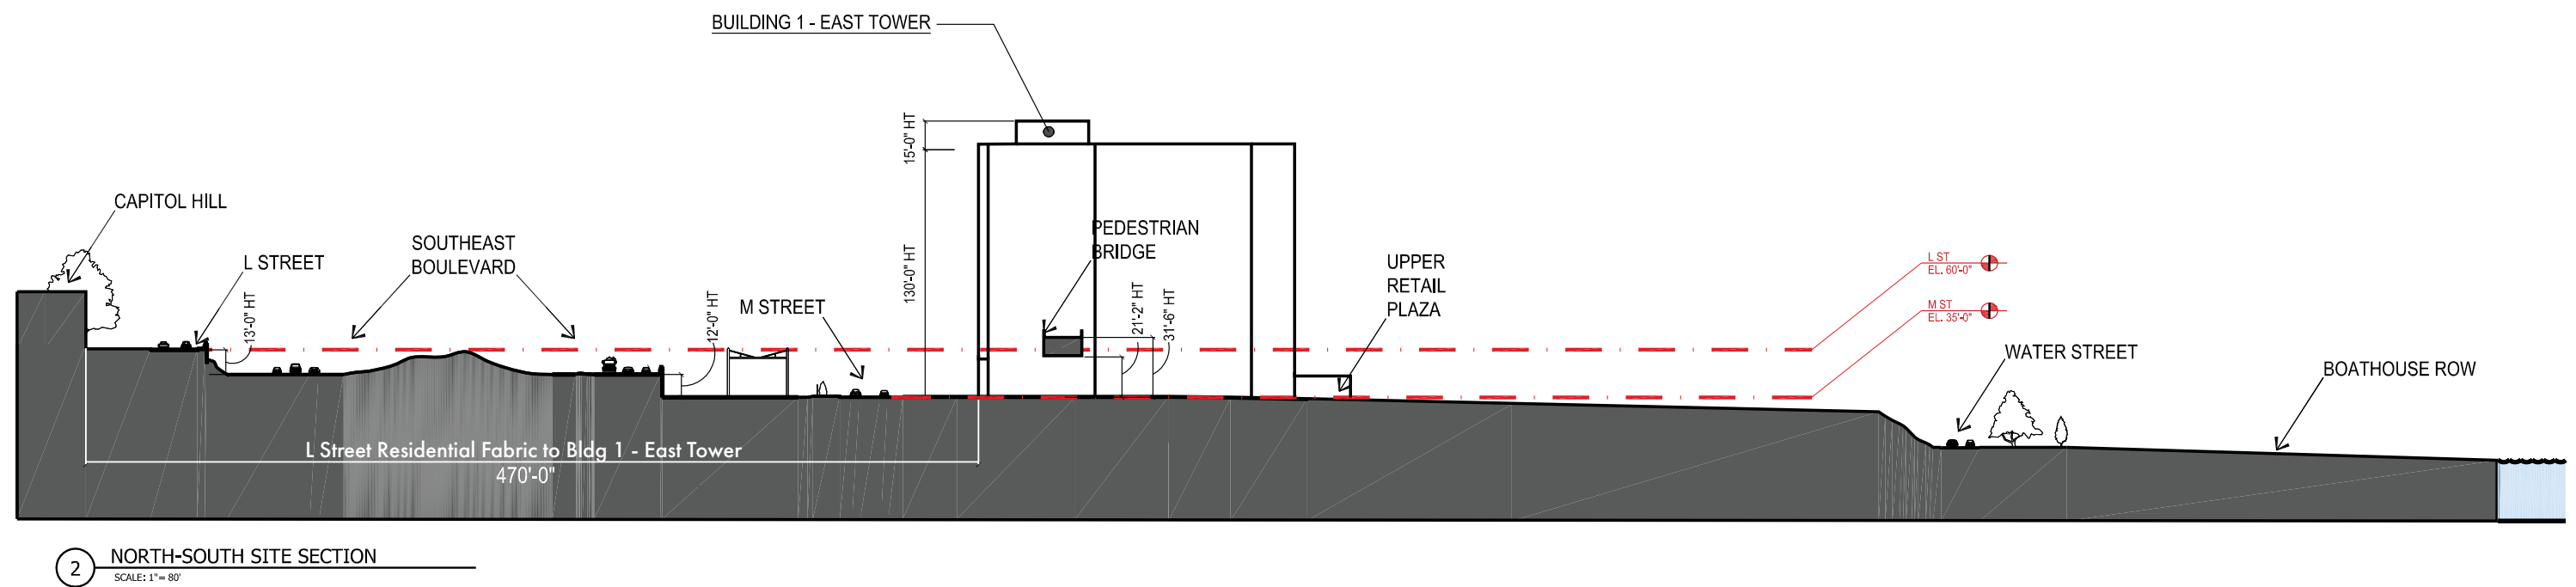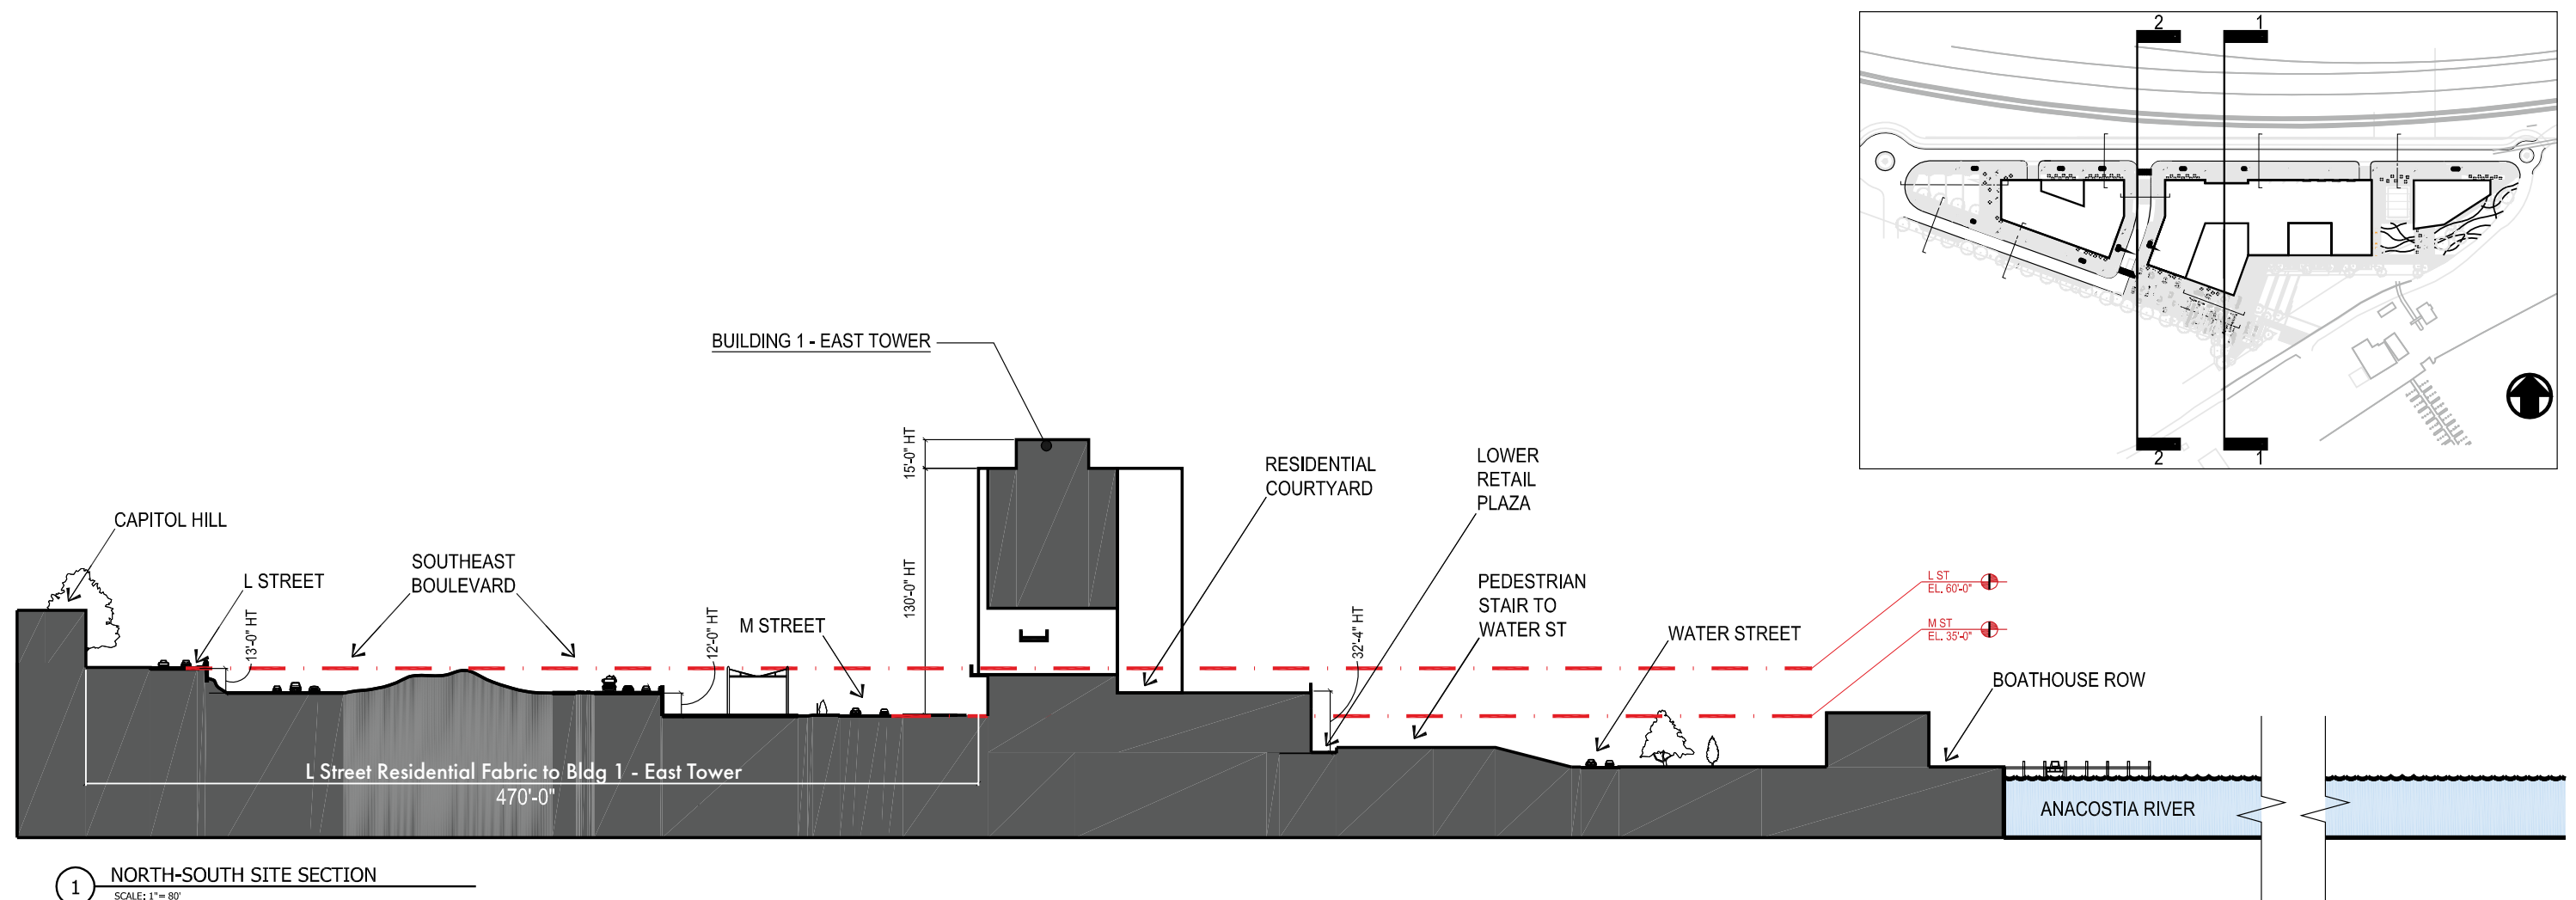

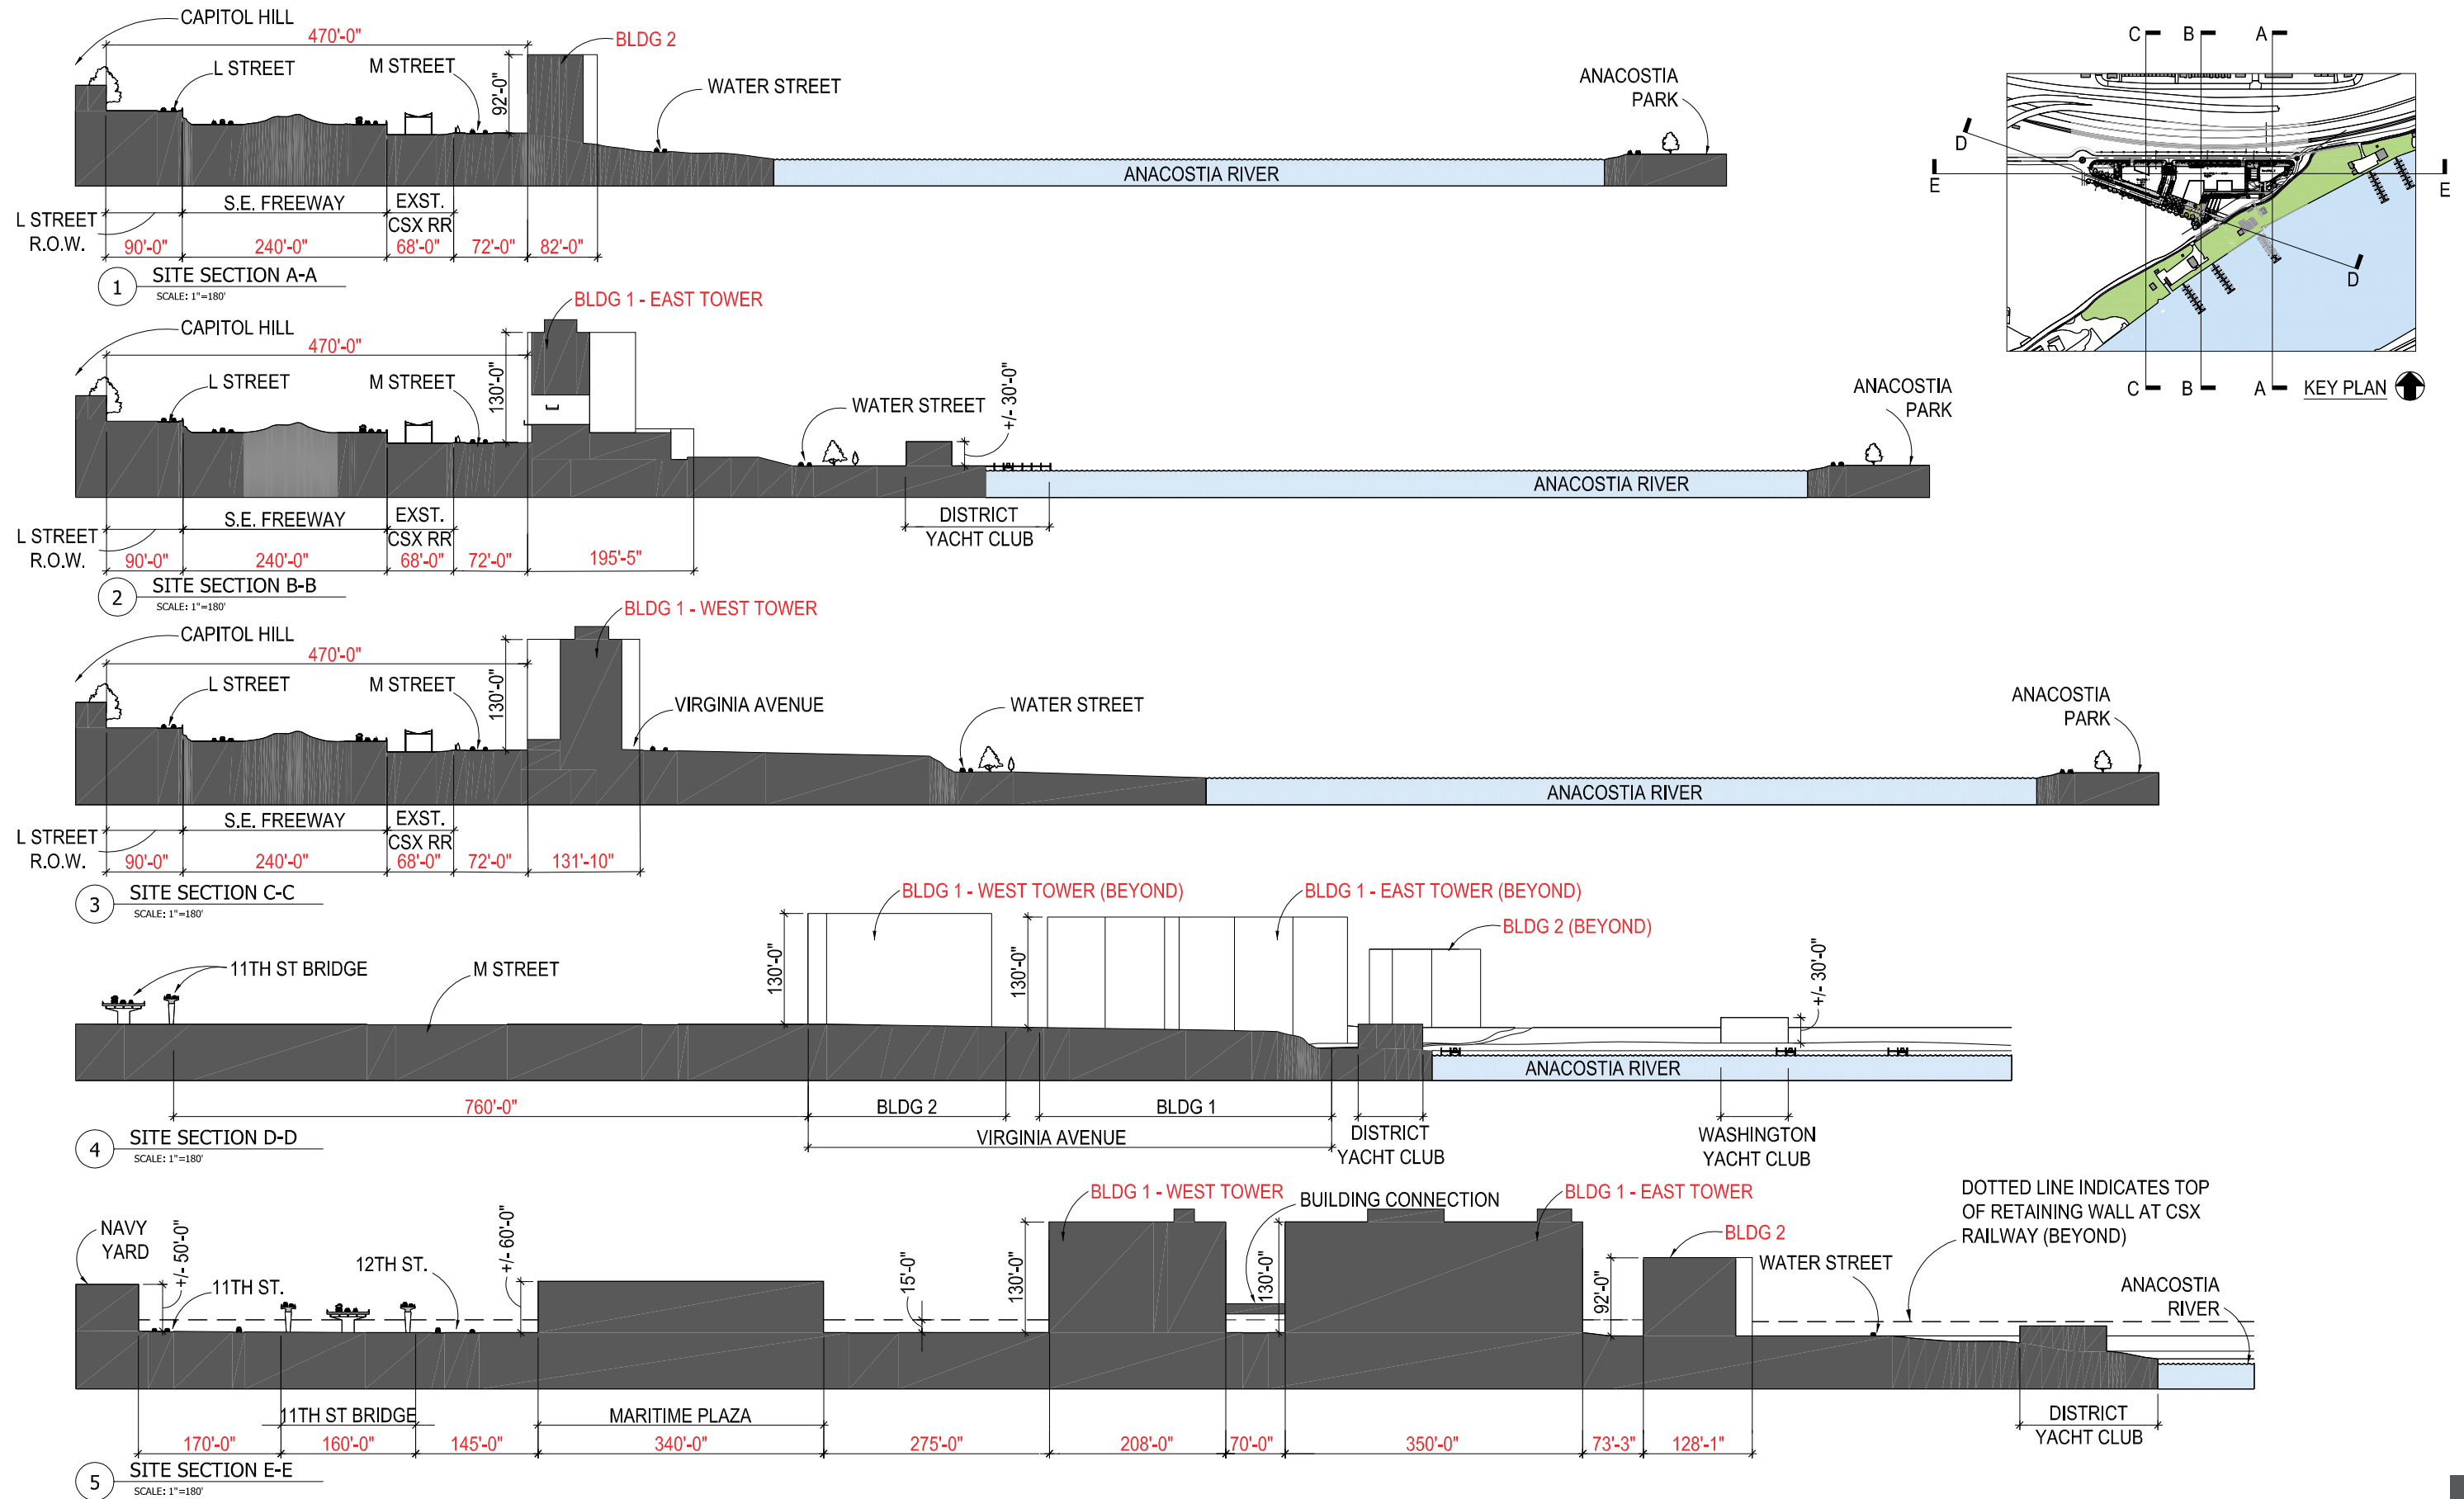



1 M STREET FACADE VIEW
SCALE: NOT TO SCALE

1333 M STREET

SE Waterfront, Washington DC

PUD SUBMISSION

BUILDING VIEWS