




PH LEVEL

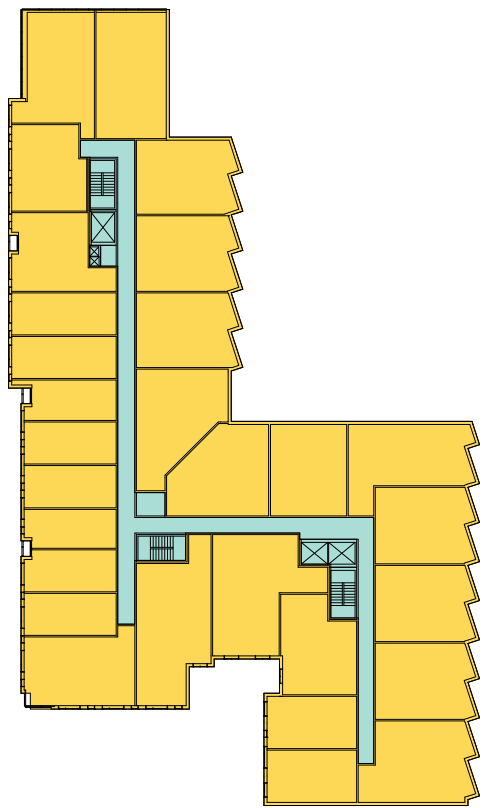


TYP LEVELS 03-11

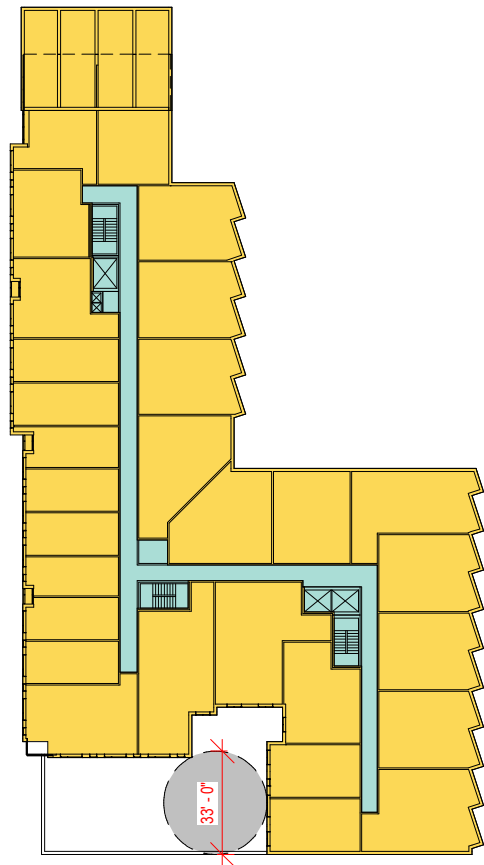


LEVEL 02

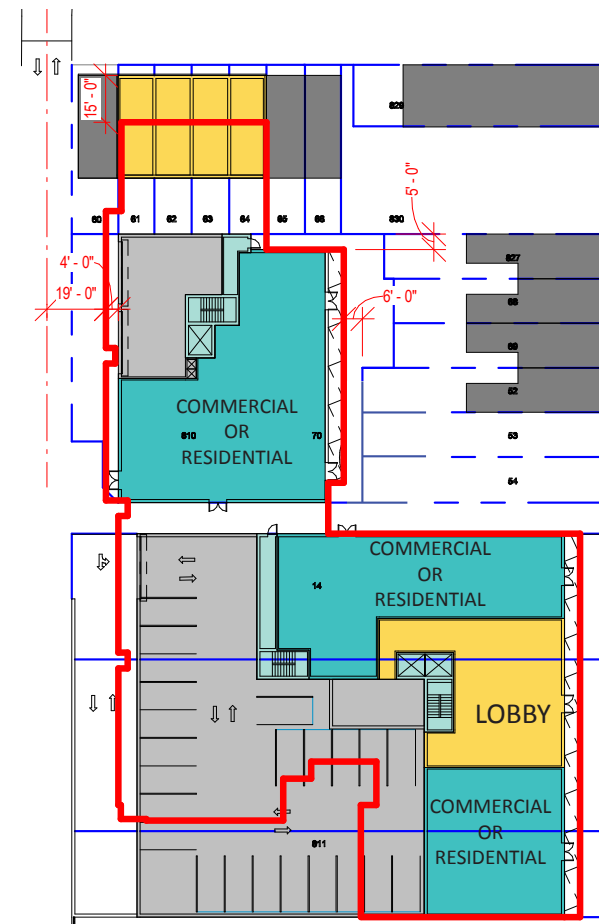


LEVEL 01

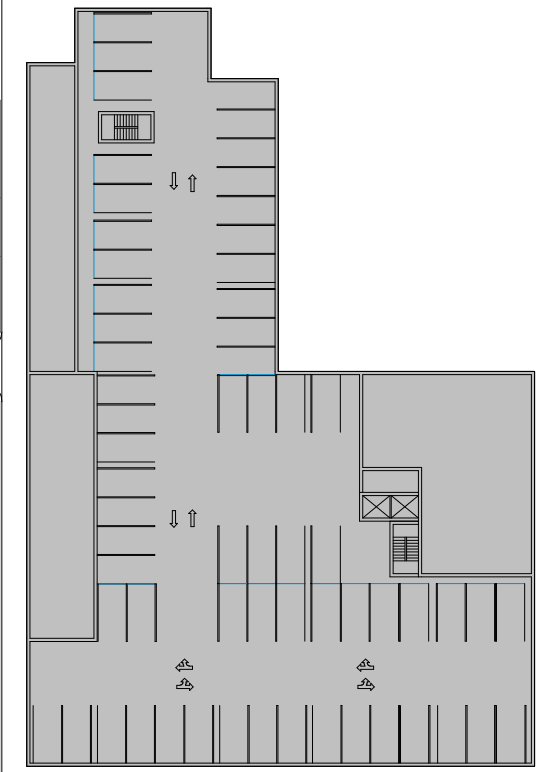

GARAGE LEVEL

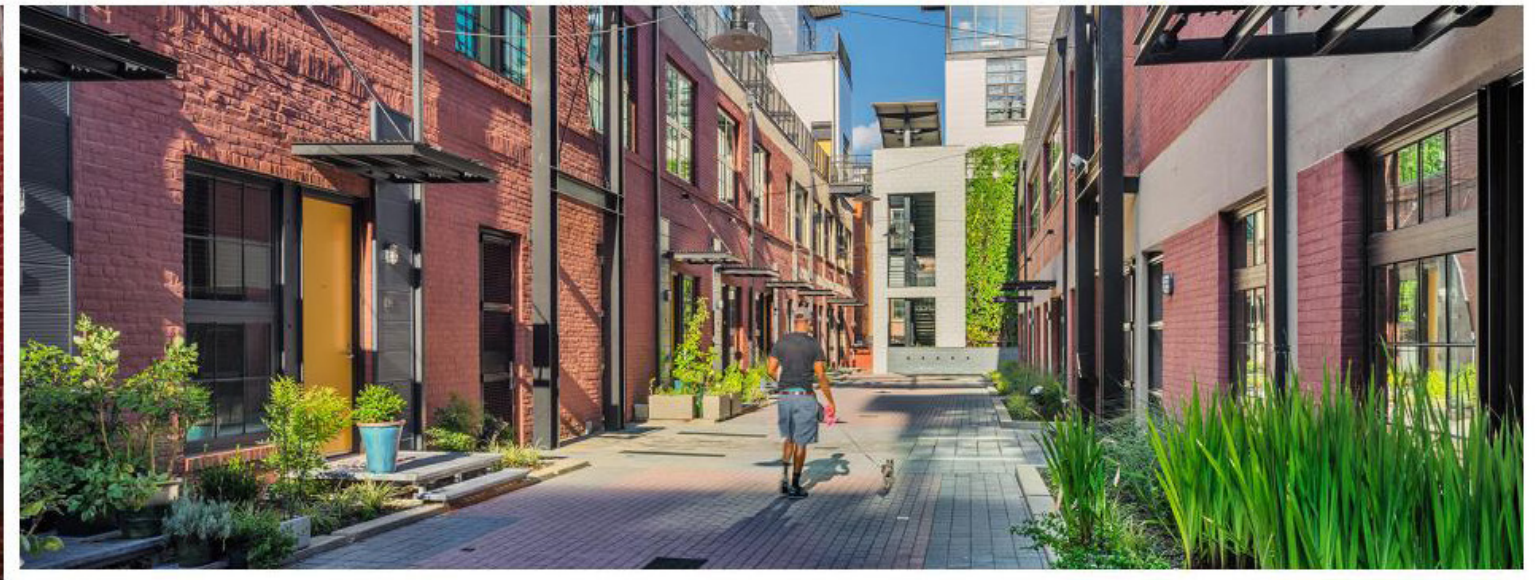

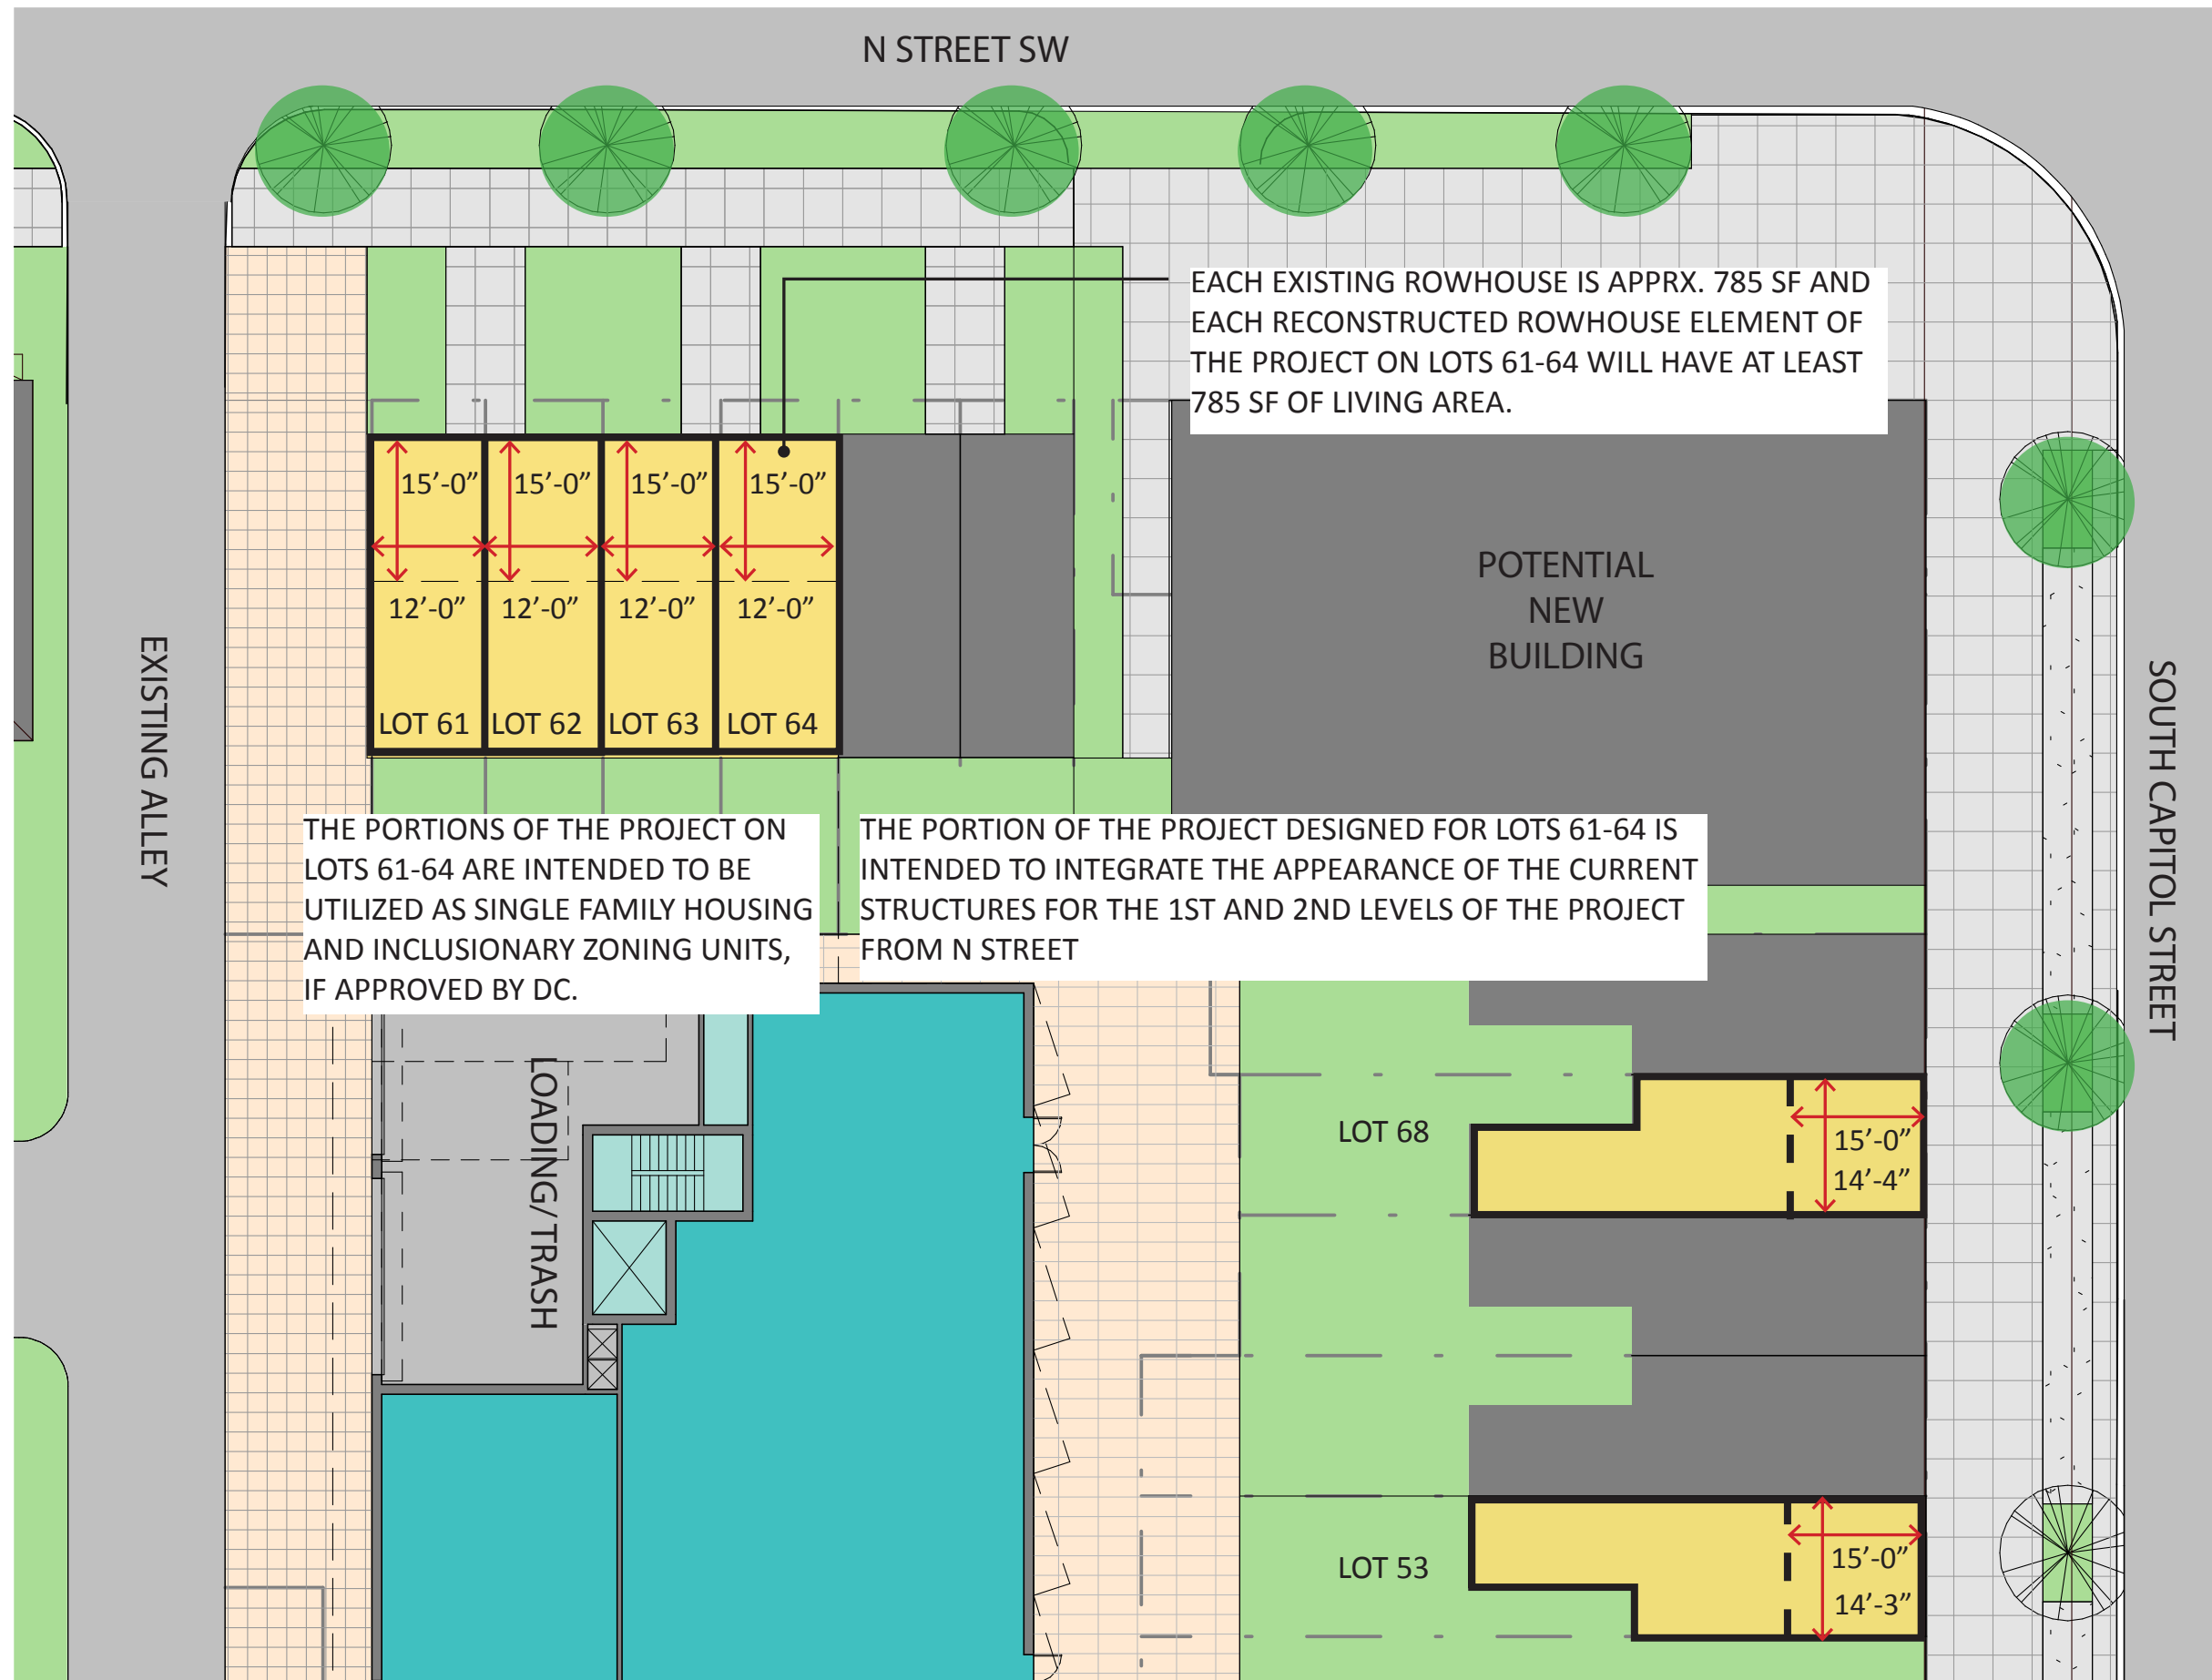

RED LINES INDICATE THE APPROXIMATE DIMENSIONS OF THE BUILDINGS TO BE RETAINED IN ACCORDANCE WITH THE AGREEMENT. ROOF AND FLOORS WITHIN SUCH AREA MAY BE REPLACED AS NECESSARY DURING THE CONSTRUCTION.