


SITE DIAGRAMS LEVEL 1 - DOG PARK

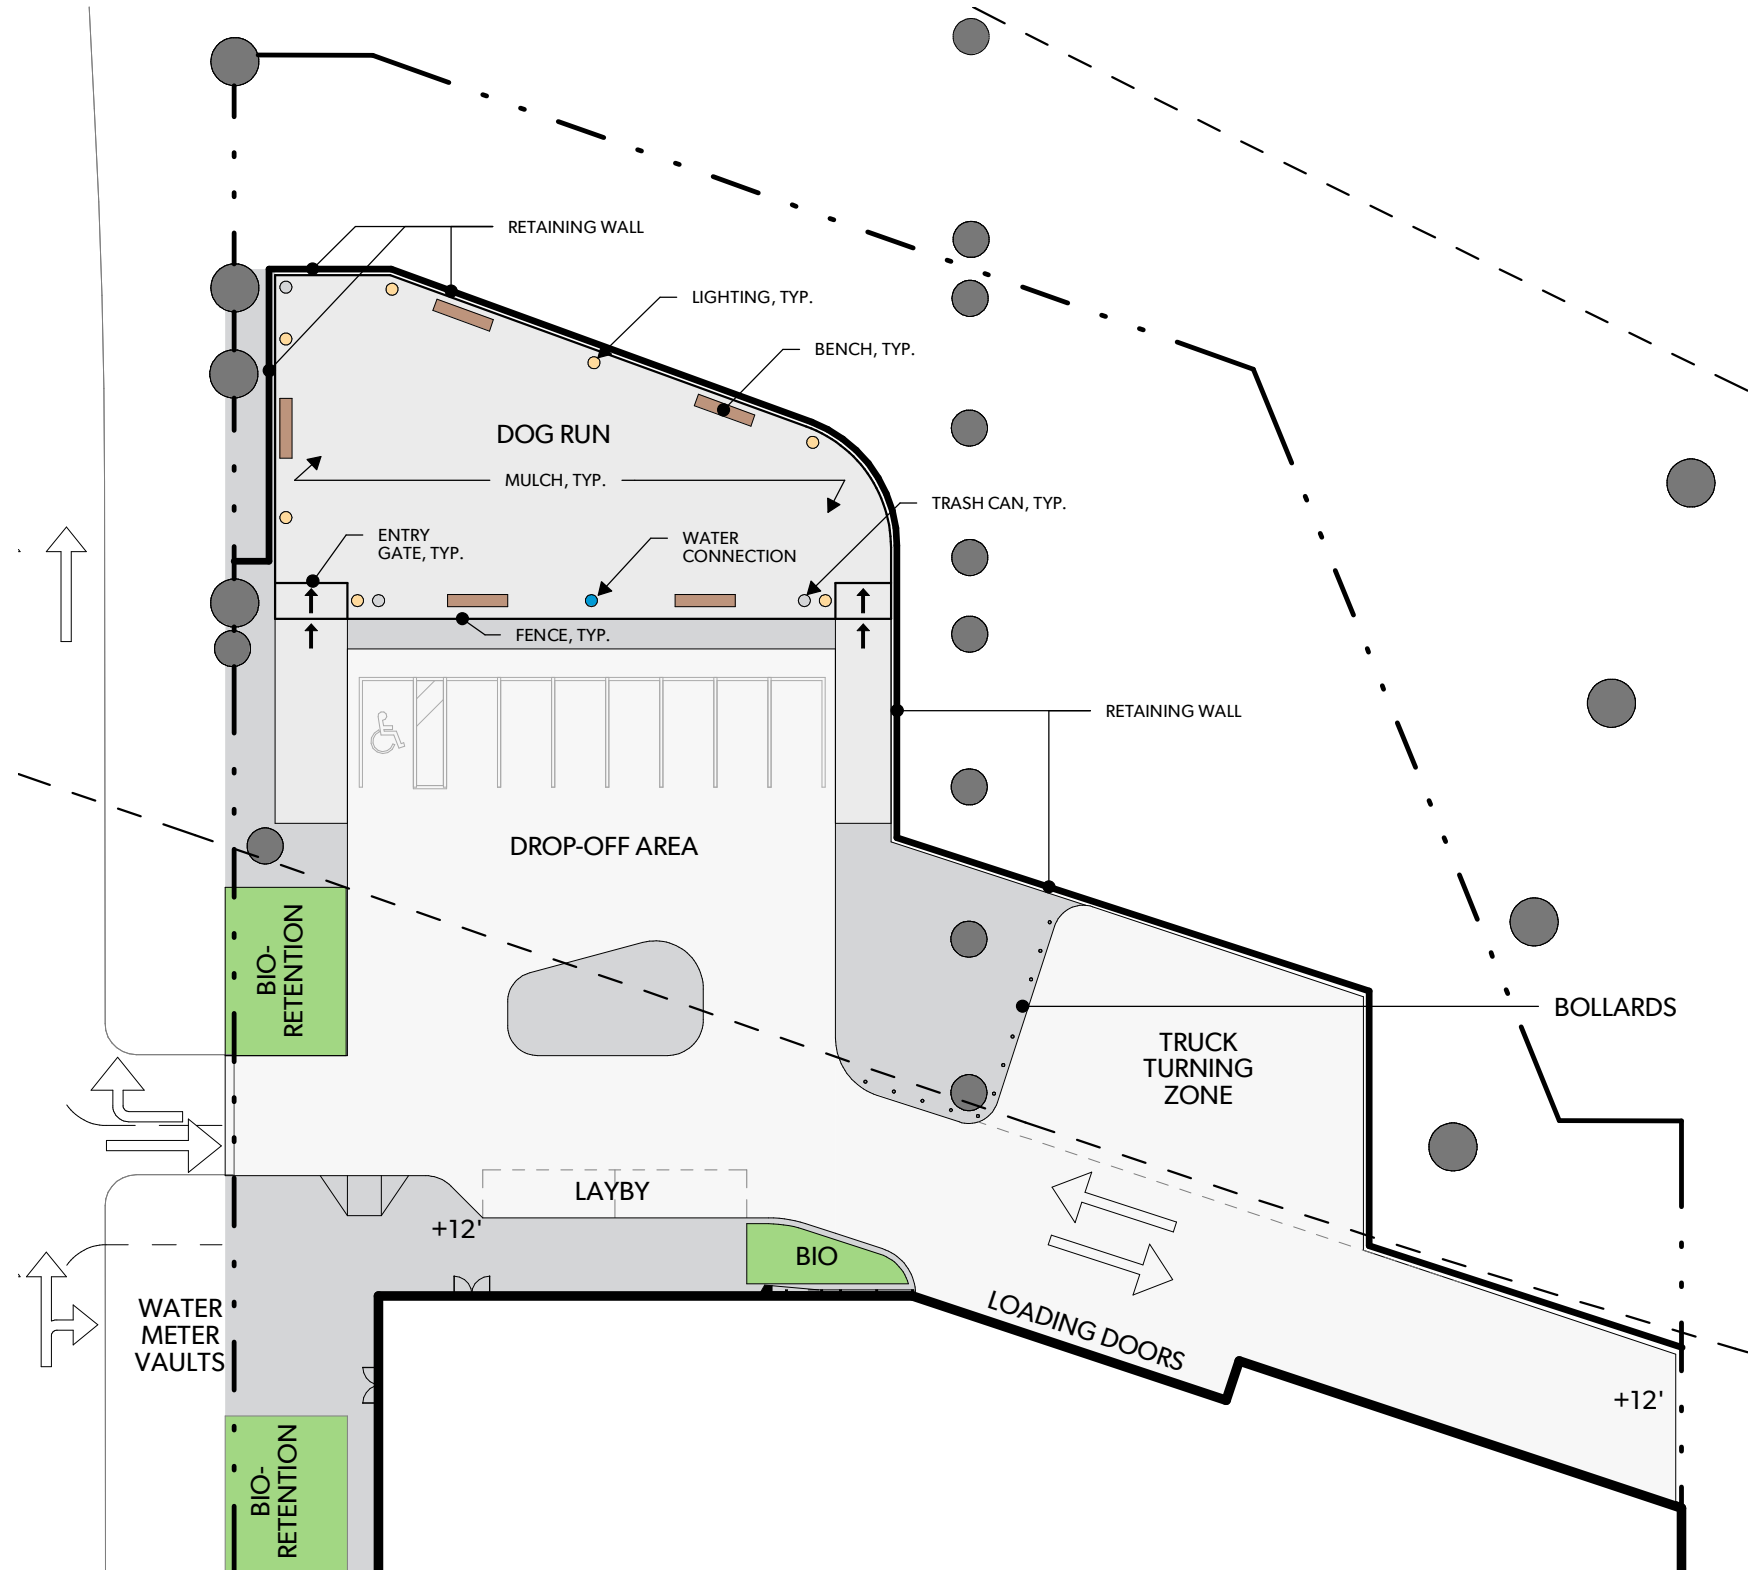

1/32" = 1'-0" 