
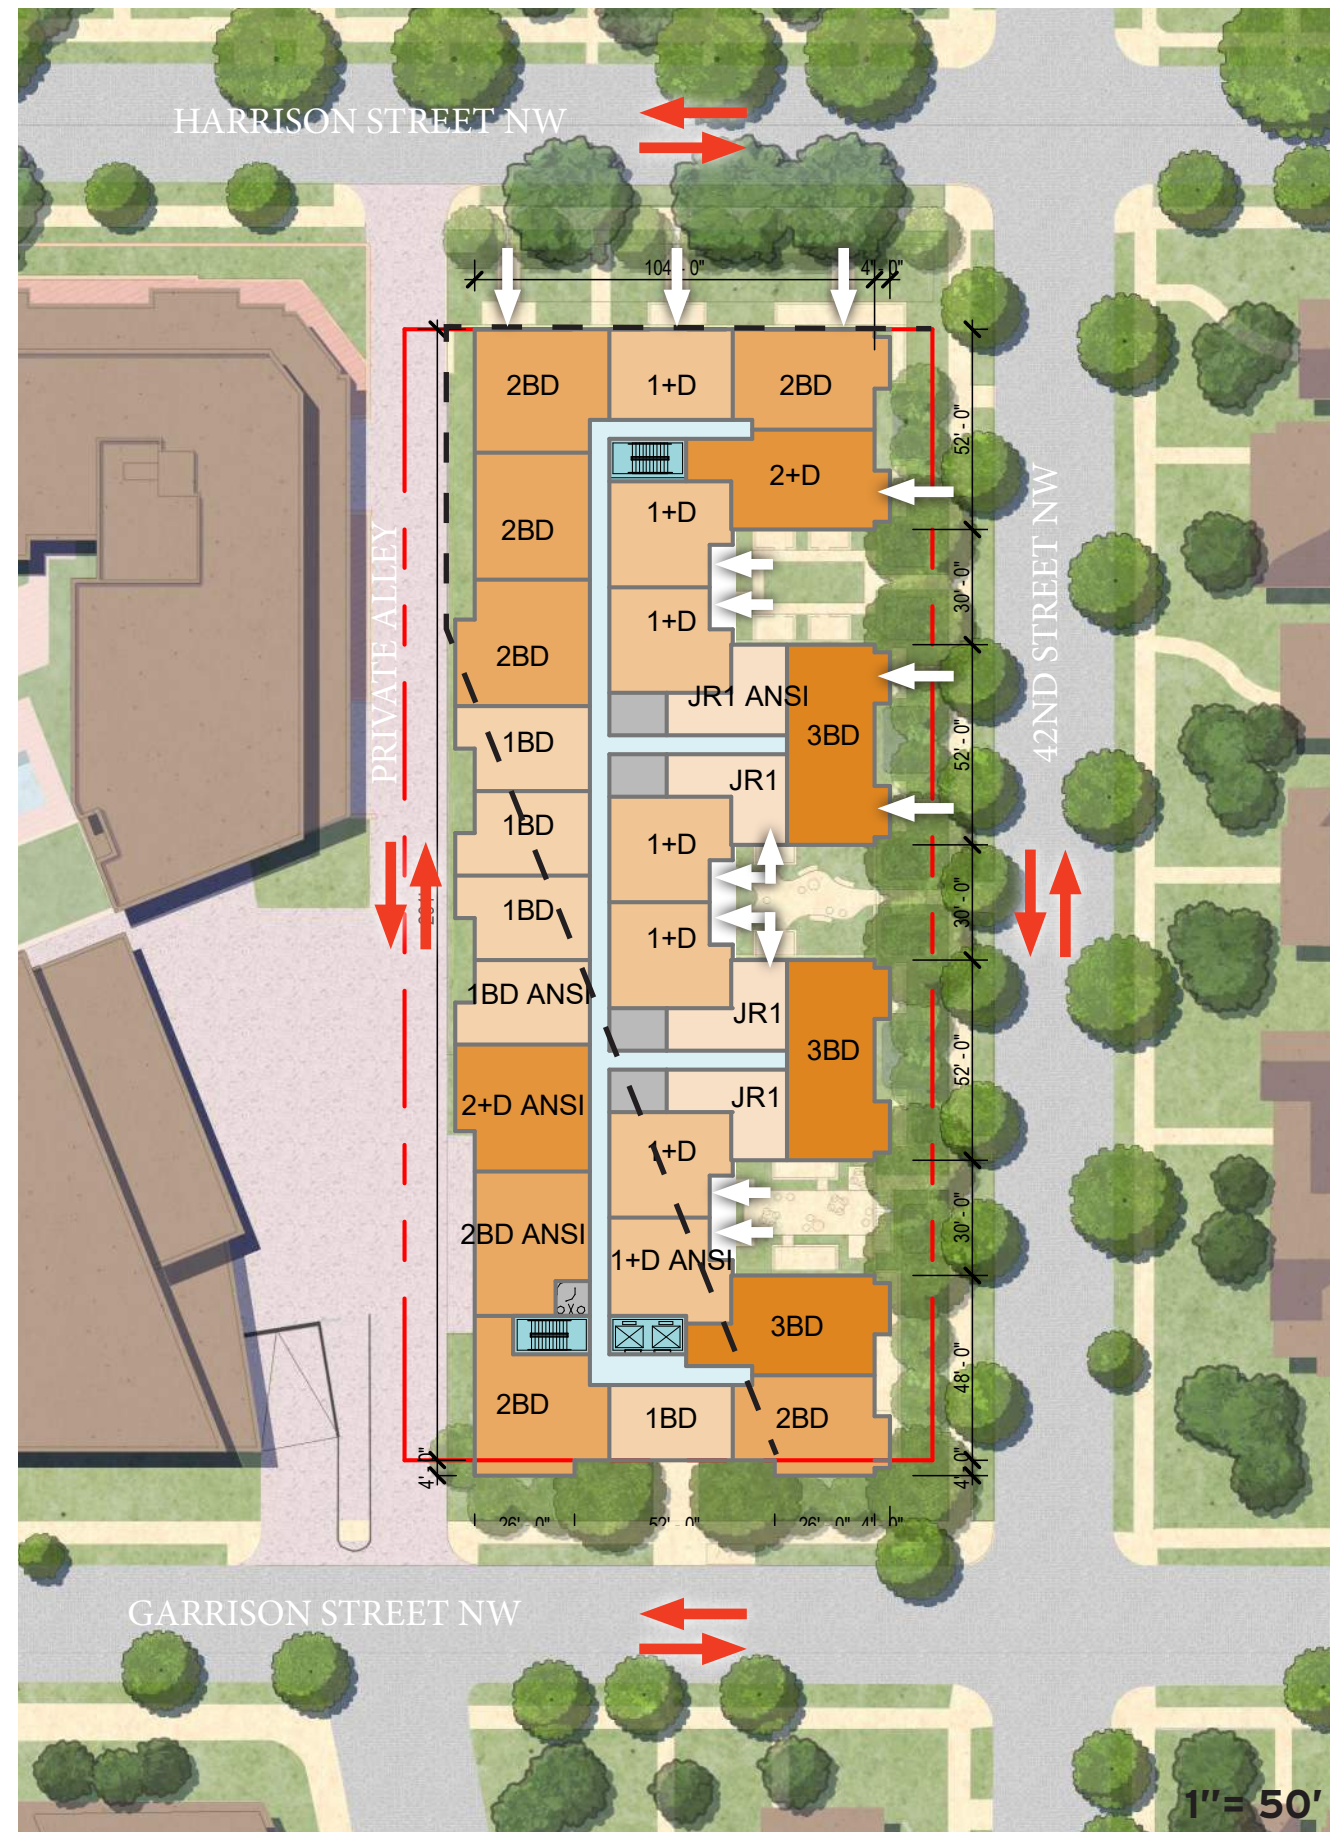


Circulation and Loading Exhibits

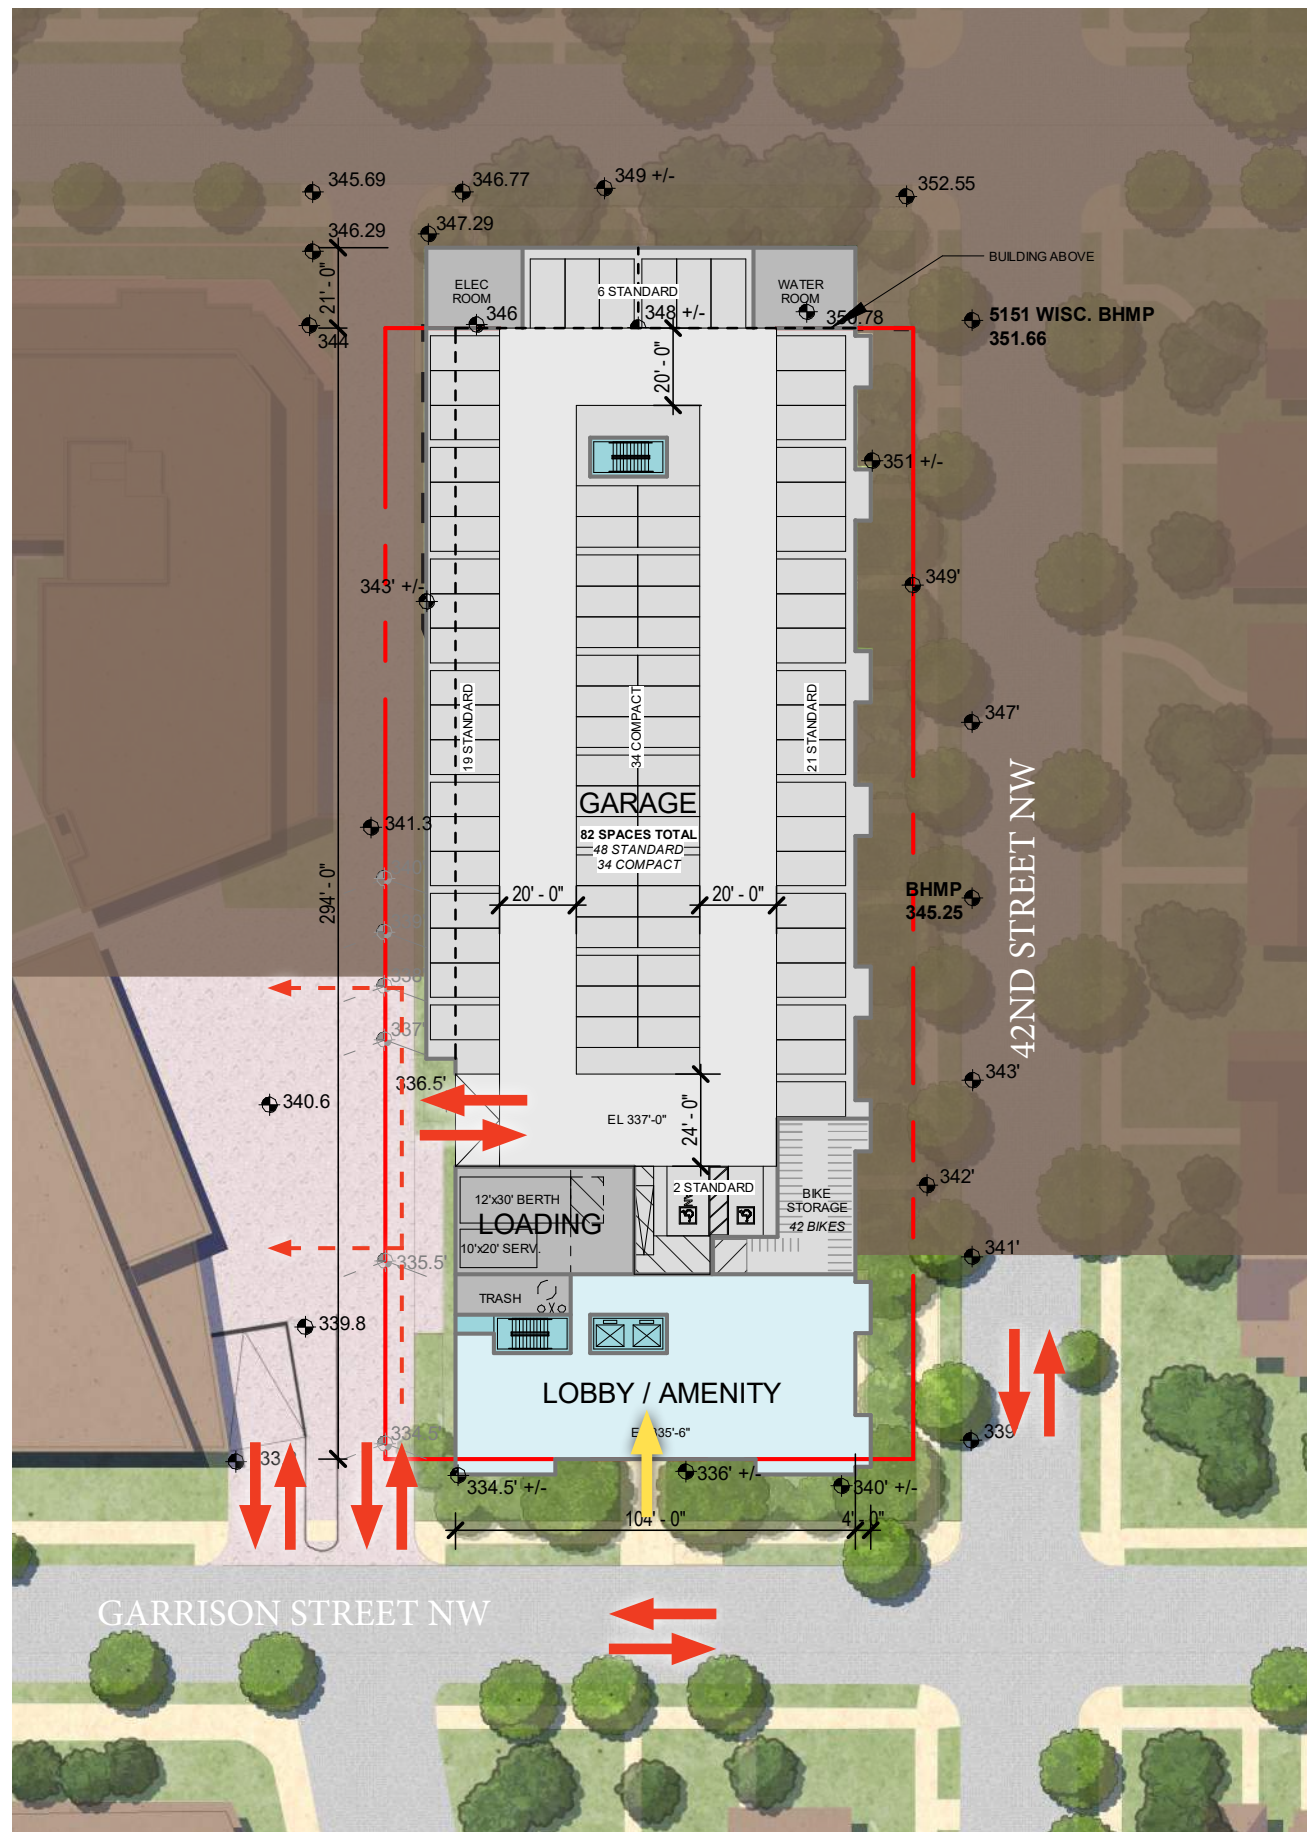

- VEHICLES
- PEDESTRIANS
- PRIVATE RESIDENTIAL ENTRY

June 13, 2025 | ©2025 Torti Gallas Urban | 1923 Vermont Avenue, NW, Grimke School, 2nd Floor | Washington, DC 20001 | 301.588.4800

DONOHUE

TORTI GALLAS URBAN

CIRCULATION AND LOADING DIAGRAMS
PUD SUBMISSION | 4201 GARRISON ST

CLO1

