


FLOOR PLANS | PENTHOUSE | A2.08

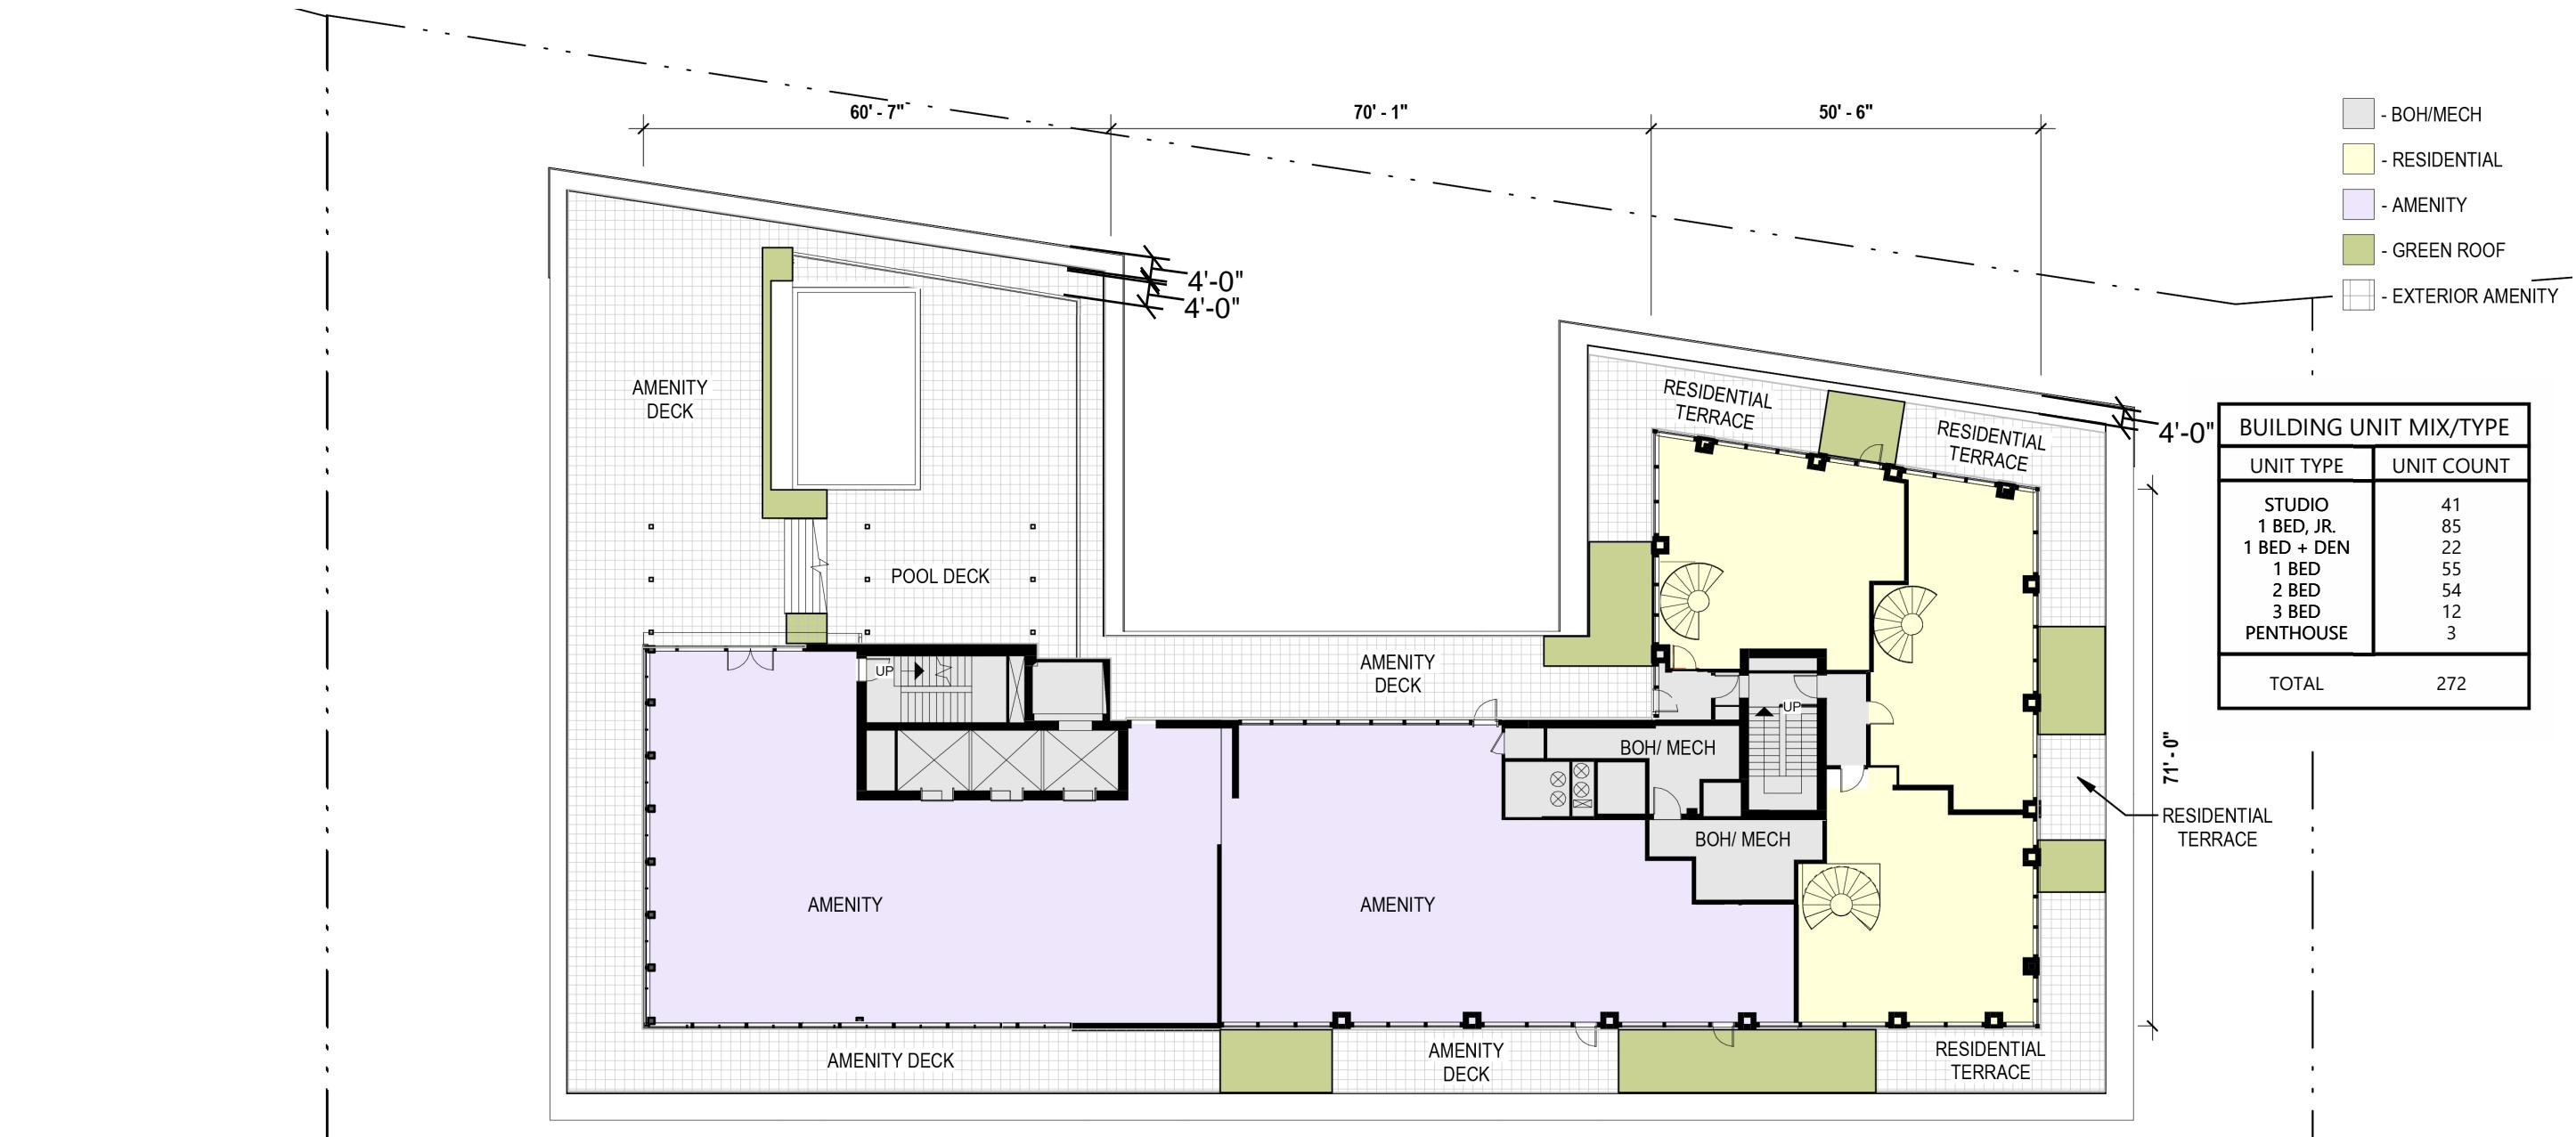

FLOOR PLANS | ROOF | A2.09

