

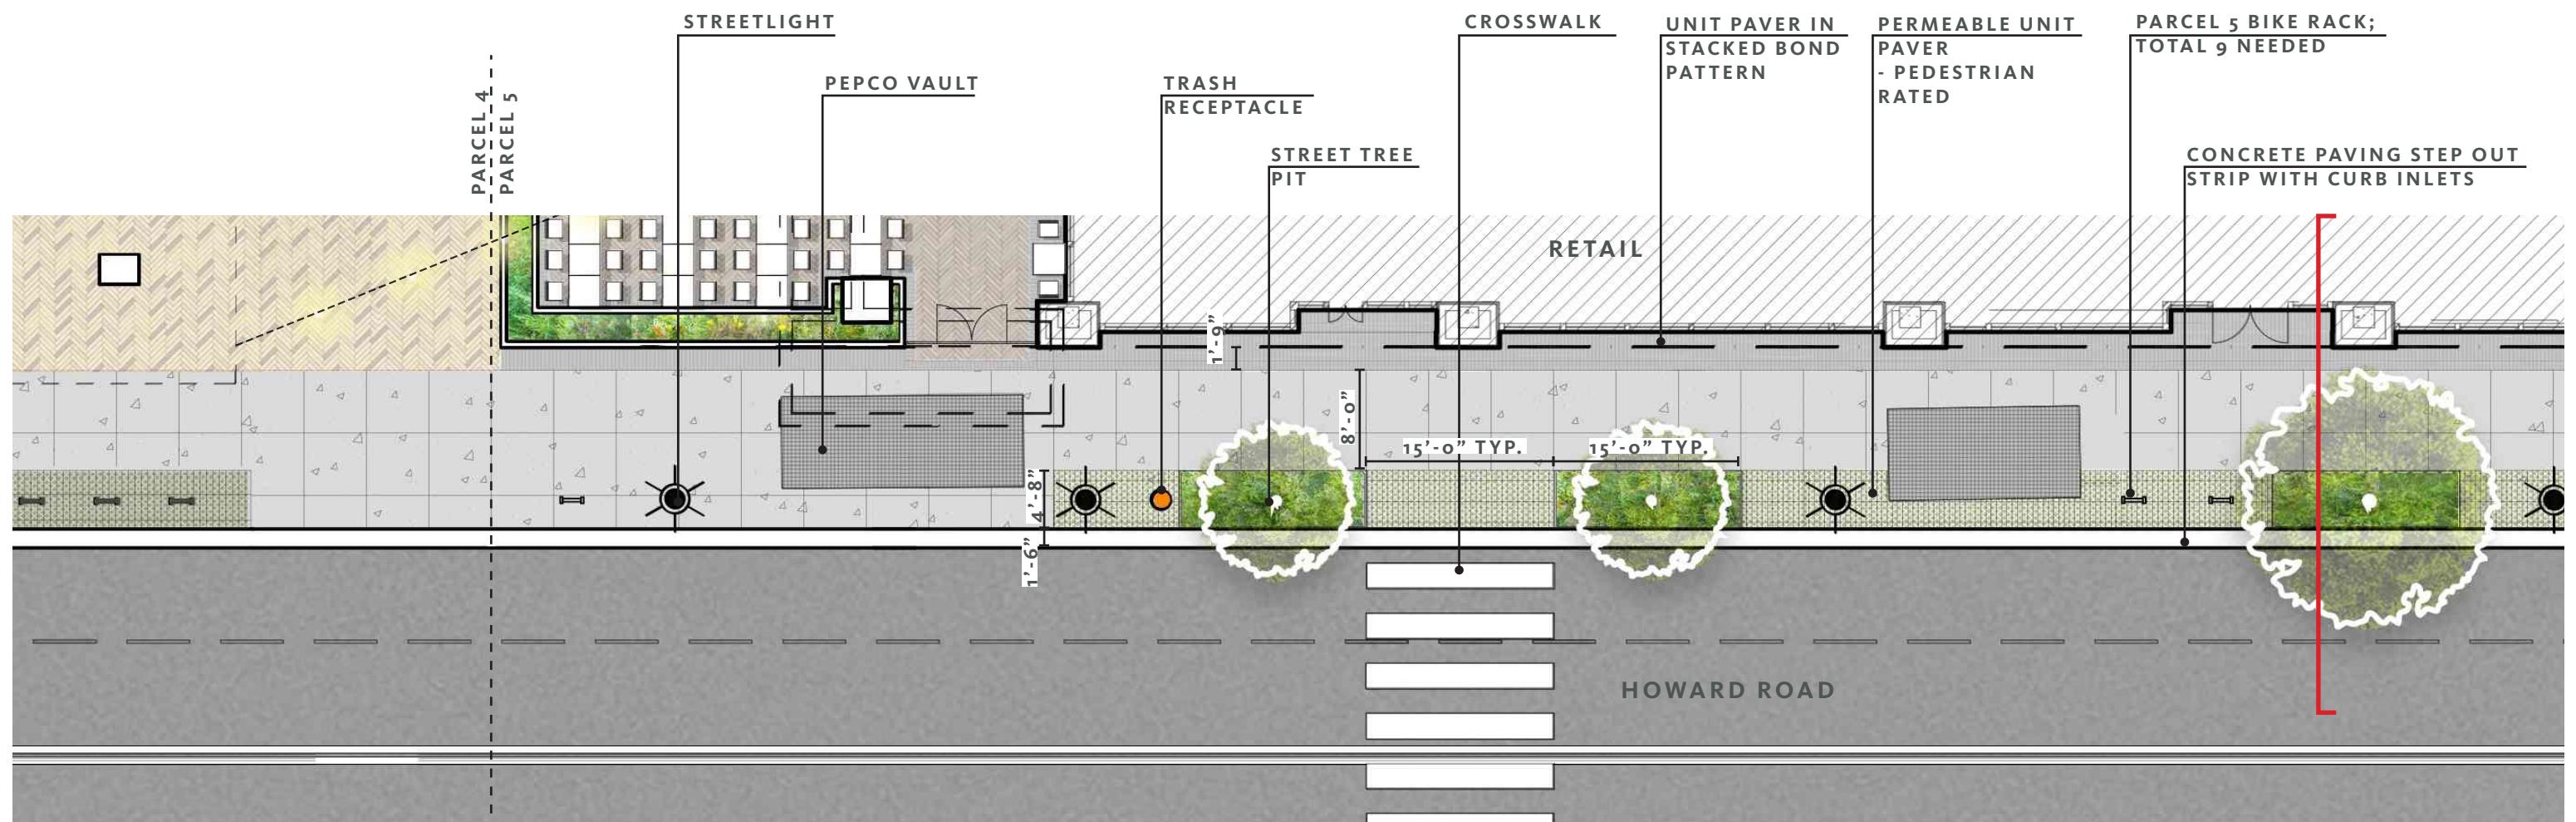


LANDSCAPE | SECTION 1A HOWARD ROAD | L0.01

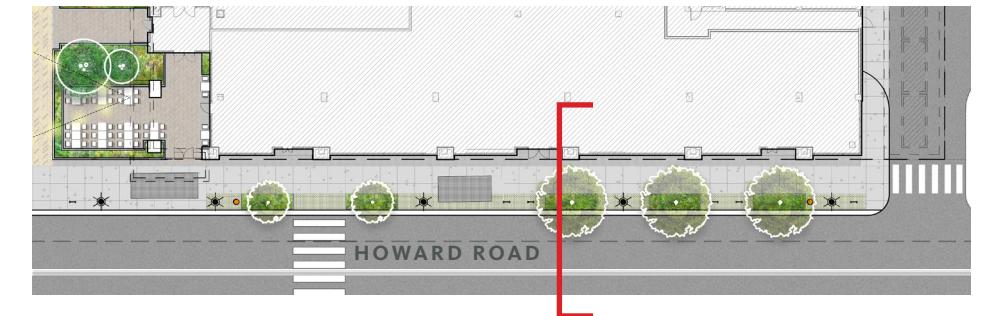

LANDSCAPE | SECTION 1B HOWARD ROAD | L0.02

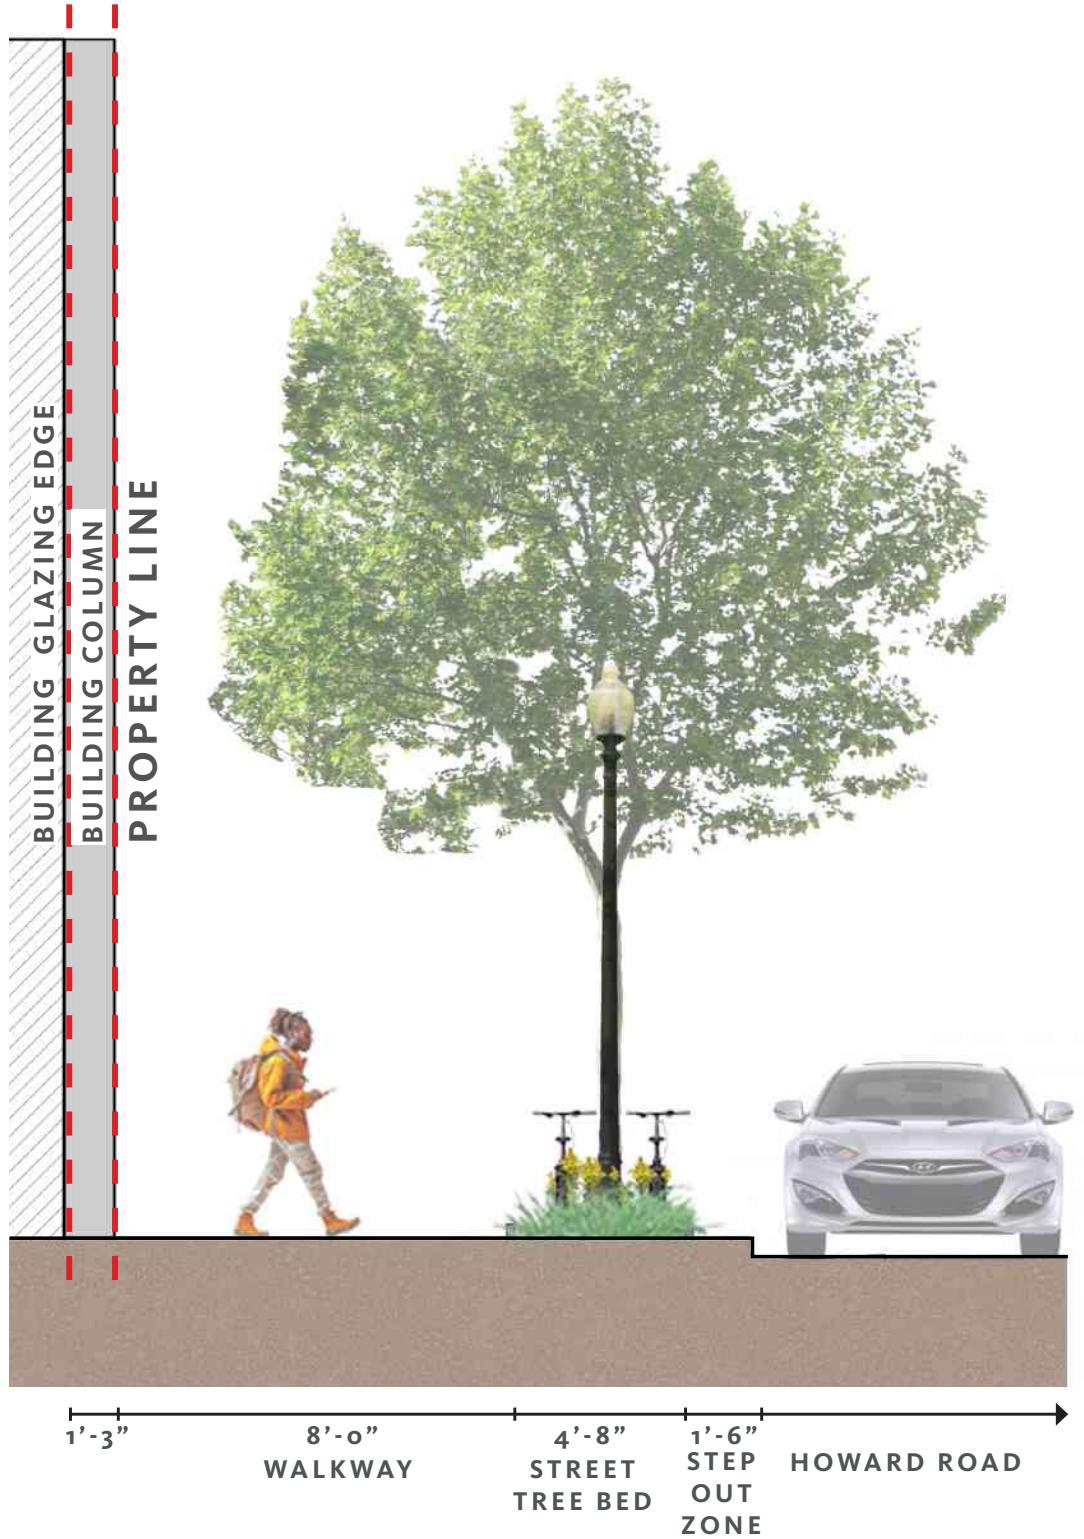

LANDSCAPE | SECTION NORTH GREEN COURTYARD | L0.03



LANDSCAPE | RENDER NORTH GREEN COURTYARD | L0.04

