


ROOF PLAN

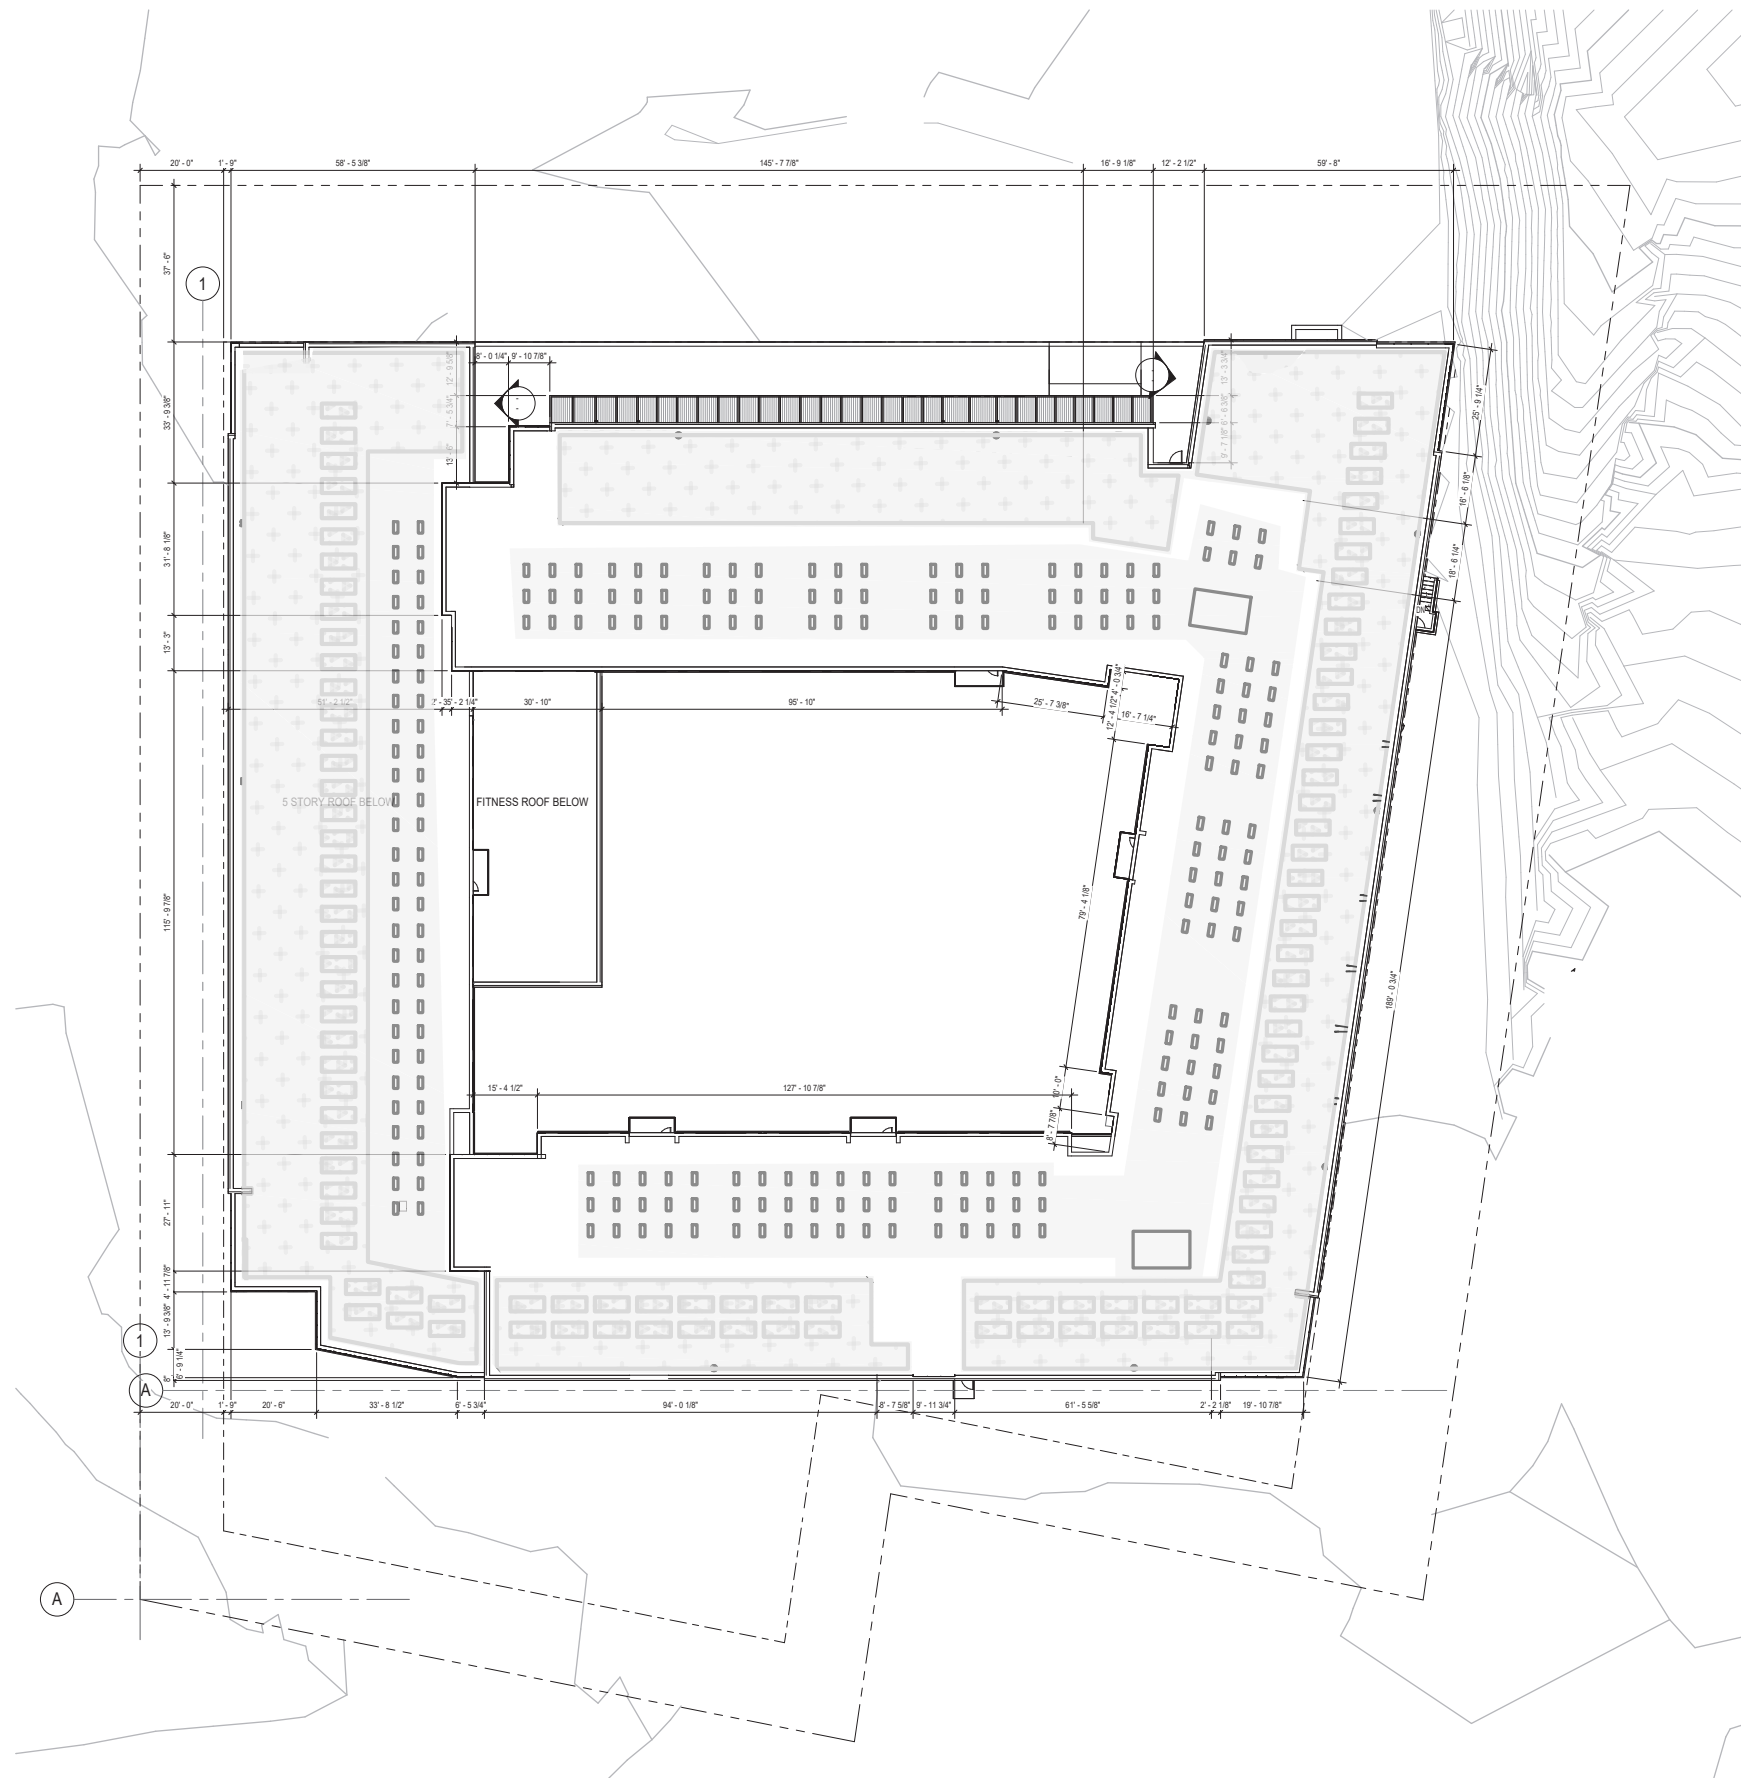

SITE SECTIONS

