



Level 1

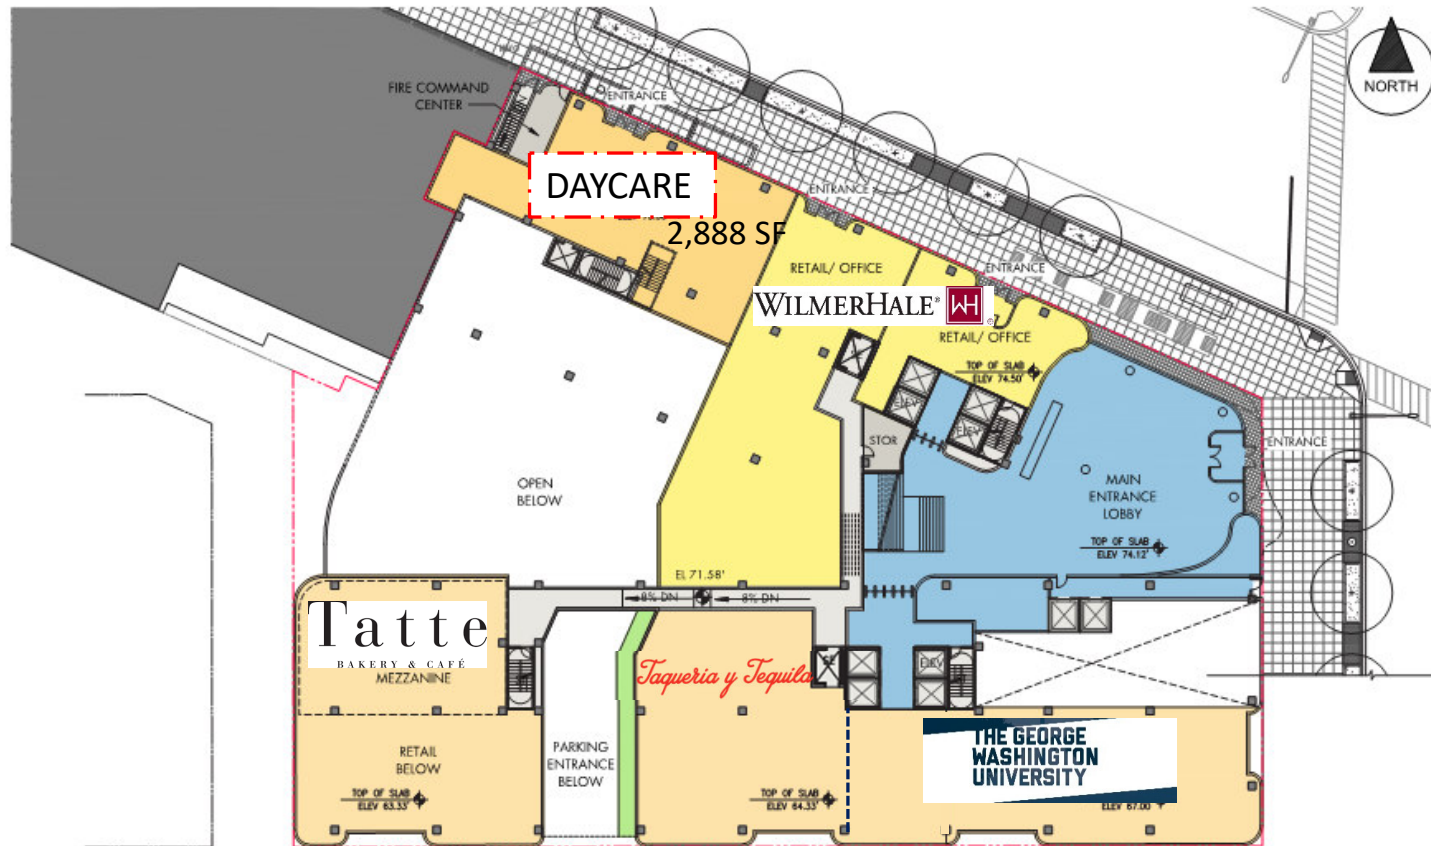

NOTES:

- INTERIOR LAYOUTS ARE ILLUSTRATIVE ONLY AND SUBJECT TO CHANGE ON FINAL PLANS.
- LOCATION & QUANTITY OF RETAIL ENTRANCE DOORS ARE ILLUSTRATIVE AND SUBJECT TO CHANGE ON FINAL PLANS.
- SPACES DENOTED AS RETAIL MAY INCLUDE THE FOLLOWING USES:
 - ARTS, DESIGN AND CREATION
 - DAYTIME CARE
 - EATING AND DRINKING ESTABLISHMENT
 - ENTERTAINMENT ASSEMBLY, PERFORMING ARTS
 - RETAIL
 - SERVICE, GENERAL OR FINANCIAL

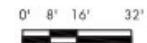

SCALE: 1/32" = 1'-0"

PLAN-LEVEL PENN AVE

2100
PENNSYLVANIA
AVENUE NW
Washington, DC



Polk Clarke Poll Architects
322 Eighth Avenue, 11th Floor
New York, New York 10001
T 212 417 5496
F 212 417 5497

Seal/Signature

Date

04/12/2017

Project Name

2100
PENNSYLVANIA
AVENUE NW

Project Number

A1613

Description

PLAN LEVEL PENN
AVE

Scale

A-105

COPYRIGHT © 2017
Polk Clarke Poll Architects

ZONING COMMISSION
District of Columbia
CASE NO. 06-11AA/06-12AA
EXHIBIT NO. 2D