




LEGEND / NOTES

KEY PLAN

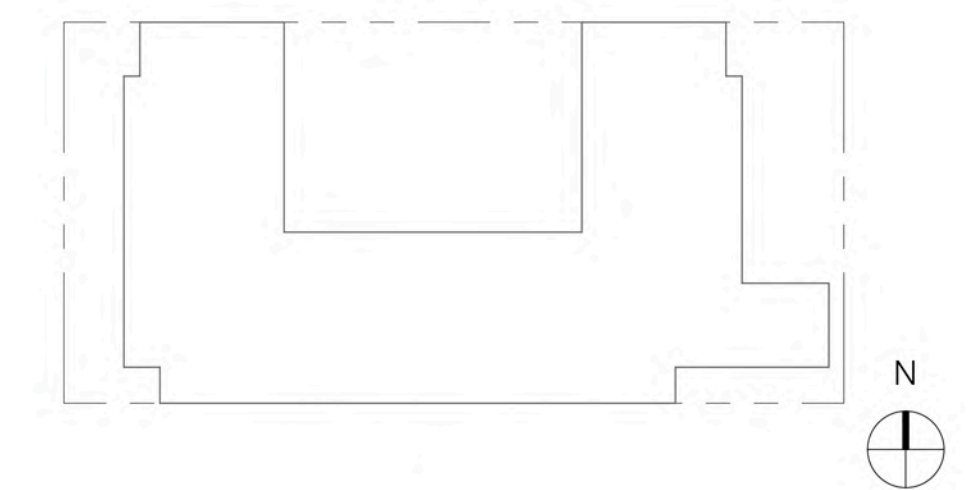

THIS IS A PRELIMINARY DRAWING
NOT ISSUED FOR CONSTRUCTION PURPOSES

No.	ISSUE	DATE
2	SCHEMATIC DESIGN	09/09/2019
1	PRELIMINARY ZONING SUBMISSION	09/09/2019

**GEORGETOWN UNIVERSITY -
55 H STREET**
55 H STREET NW, WASHINGTON, D.C. 20001

ROBERT A.M. STERN ARCHITECTS, LLP.
ONE PARK AVENUE, NEW YORK, NEW YORK 10016
TEL (212) 967-5100/FAX (212) 967-5588



**BUILDING ELEVATION -
SOUTH**

	Project No.	A19019
	CAD File No.	A19019
	Drawing No.	A202

9/18/2019 2:52:36 PM


1 BUILDING ELEVATION - SOUTH

1/8" = 1' - 0"



LEGEND / NOTES

KEY PLAN

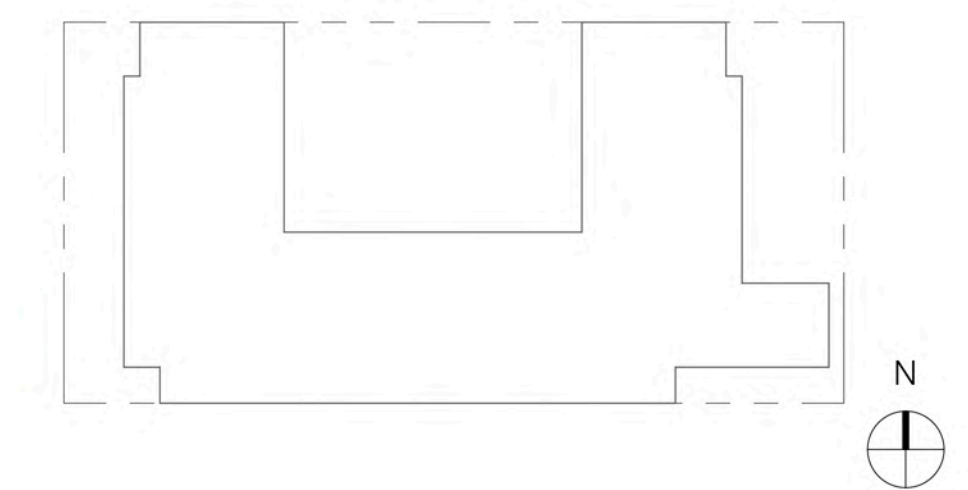

THIS IS A PRELIMINARY DRAWING
NOT ISSUED FOR CONSTRUCTION PURPOSES

No.	ISSUE	DATE
2	SCHEMATIC DESIGN	09/09/2019
1	PRELIMINARY ZONING SUBMISSION	09/09/2019

**GEORGETOWN UNIVERSITY -
55 H STREET**
55 H STREET NW, WASHINGTON, D.C. 20001

ROBERT A.M. STERN ARCHITECTS, LLP.
ONE PARK AVENUE, NEW YORK, NEW YORK 10016
TEL (212) 967-5100/FAX (212) 967-5588



**BUILDING ELEVATION -
WEST**

STAMP	Project No.	A19019
	CAD File No.	A19019
	Drawing No.	A203

1 BUILDING ELEVATION - WEST


1/8" = 1' - 0"

9/18/2019 2:54:08 PM



LEGEND / NOTES

KEY PLAN

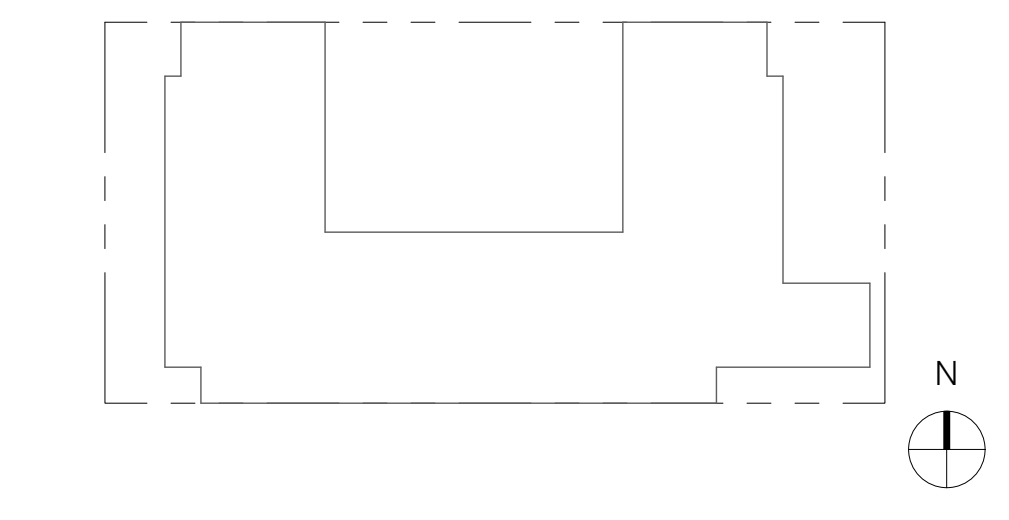

THIS IS A PRELIMINARY DRAWING
NOT ISSUED FOR CONSTRUCTION PURPOSES

2	SCHEMATIC DESIGN	09/09/2019
1	PRELIMINARY ZONING SUBMISSION	09/09/2019
No.	ISSUE	DATE

**GEORGETOWN UNIVERSITY -
55 H STREET**
55 H STREET NW, WASHINGTON, D.C. 20001


ROBERT A.M. STERN ARCHITECTS, LLP.
ONE PARK AVENUE, NEW YORK, NEW YORK 10016
TEL (212) 967-5100/FAX (212) 967-5588



**BUILDING ELEVATION -
NORTH**


STAMP	Project No.	A19019
	CAD File No.	A19019
	Drawing No.	A204

1 BUILDING ELEVATION - NORTH
1/8" = 1' - 0"

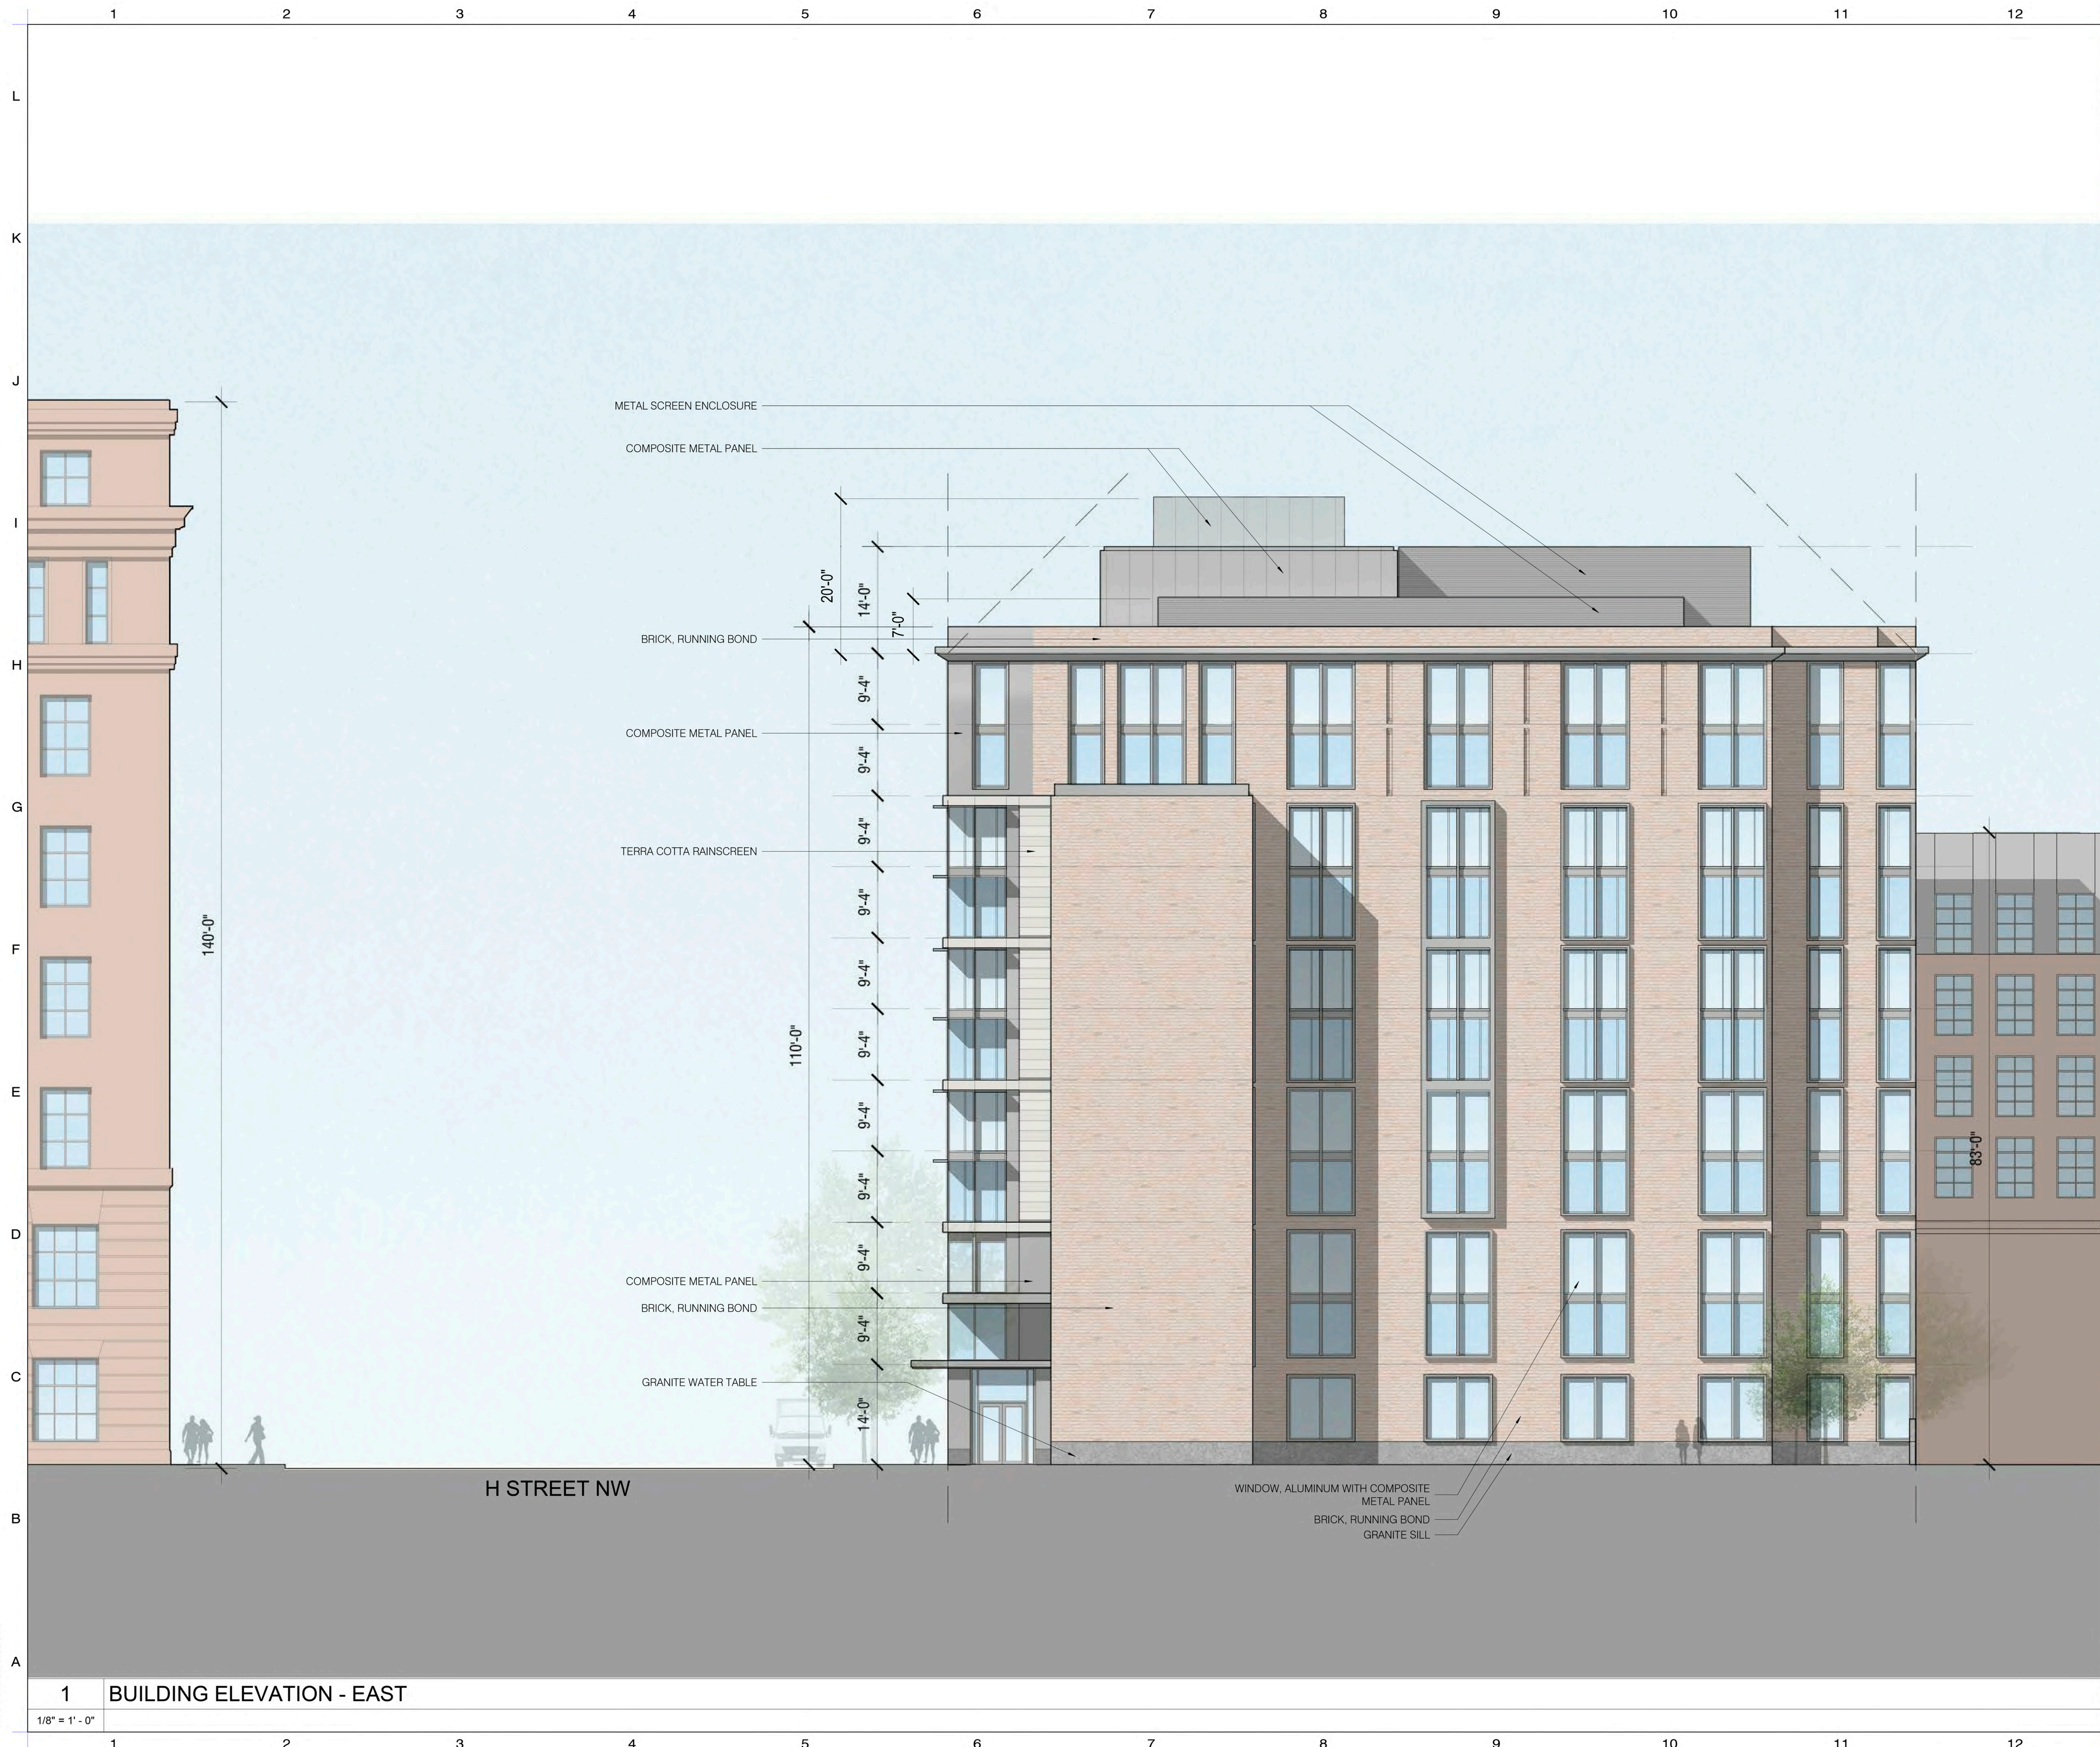

LEGEND / NOTES

KEY PLAN

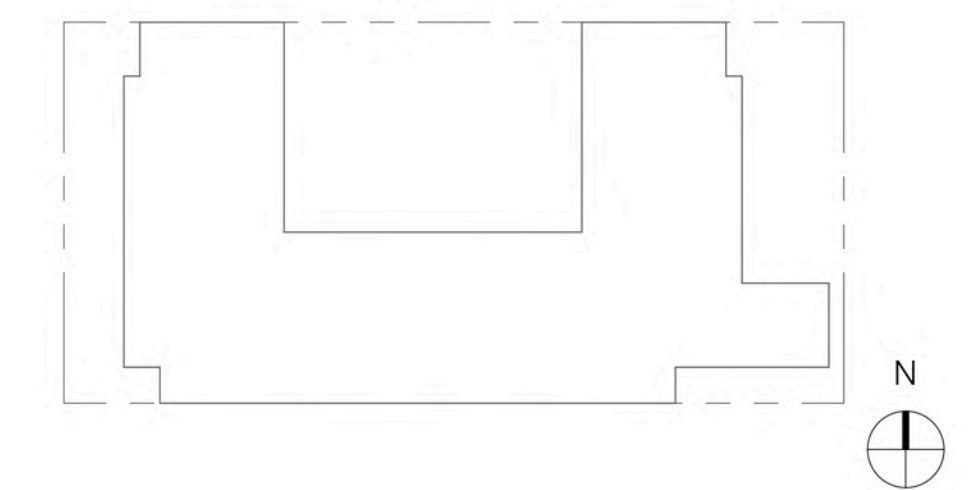

THIS IS A PRELIMINARY DRAWING
NOT ISSUED FOR CONSTRUCTION PURPOSES

No.	ISSUE	DATE
2	SCHEMATIC DESIGN	09/09/2019
1	PRELIMINARY ZONING SUBMISSION	09/09/2019

**GEORGETOWN UNIVERSITY -
55 H STREET**
55 H STREET NW, WASHINGTON, D.C. 20001

ROBERT A.M. STERN ARCHITECTS, LLP.
ONE PARK AVENUE, NEW YORK, NEW YORK 10016
TEL (212) 967-5100/FAX (212) 967-5588



**BUILDING ELEVATION -
EAST**

STAMP	Project No.	A19019
	CAD File No.	A19019
	Drawing No.	A205

1 BUILDING ELEVATION - EAST

1/8" = 1' - 0"


9/18/2019 2:56:02 PM



LEGEND / NOTES

- COMPOSITE METAL PANEL
- METAL SCREEN ENCLOSURE
- COMPOSITE METAL PIER WINDOW, ALUMINUM WITH COMPOSITE METAL PANEL
- PHOTOVOLTAIC PANEL
- BRICK, SOLDIER COURSE
- BRICK, RUNNING BOND
- COMPOSITE METAL PANEL
- TERRA COTTA RAINSCREEN
- TERRA COTTA RAINSCREEN
- WINDOW, ALUMINUM WITH COMPOSITE METAL PANEL
- TERRA COTTA CORNICE
- BRICK, SOLDIER COURSE
- BRICK, RUNNING BOND
- STOREFRONT GLAZING
- GRANITE WATER TABLE

KEY PLAN

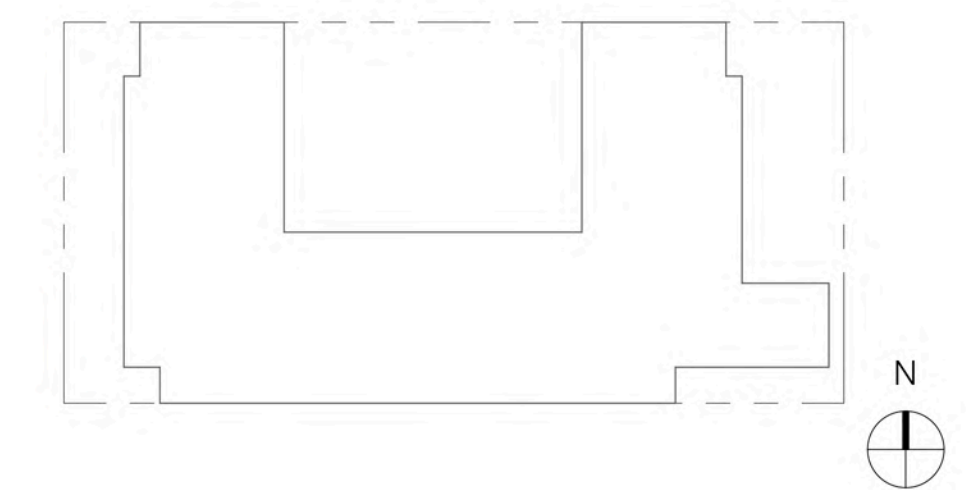

THIS IS A PRELIMINARY DRAWING
NOT ISSUED FOR CONSTRUCTION PURPOSES

2	SCHEMATIC DESIGN	09/09/2019
1	PRELIMINARY ZONING SUBMISSION	09/09/2019
No.	ISSUE	DATE

**GEORGETOWN UNIVERSITY -
55 H STREET**
55 H STREET NW, WASHINGTON, D.C. 20001

ROBERT A.M. STERN ARCHITECTS, LLP.
ONE PARK AVENUE, NEW YORK, NEW YORK 10016
TEL (212) 967-5100/FAX (212) 967-5588

RAMSA AMERICAN CAMPUS COMMUNITIES Georgetown University

ENLARGED ELEVATION - SOUTH


STAMP

Project No.	A19019
CAD File No.	A19019
Drawing No.	A206

1 ENLARGED ELEVATION - SOUTH


1/4" = 1' - 0"

9/18/2019 3:05:40 PM

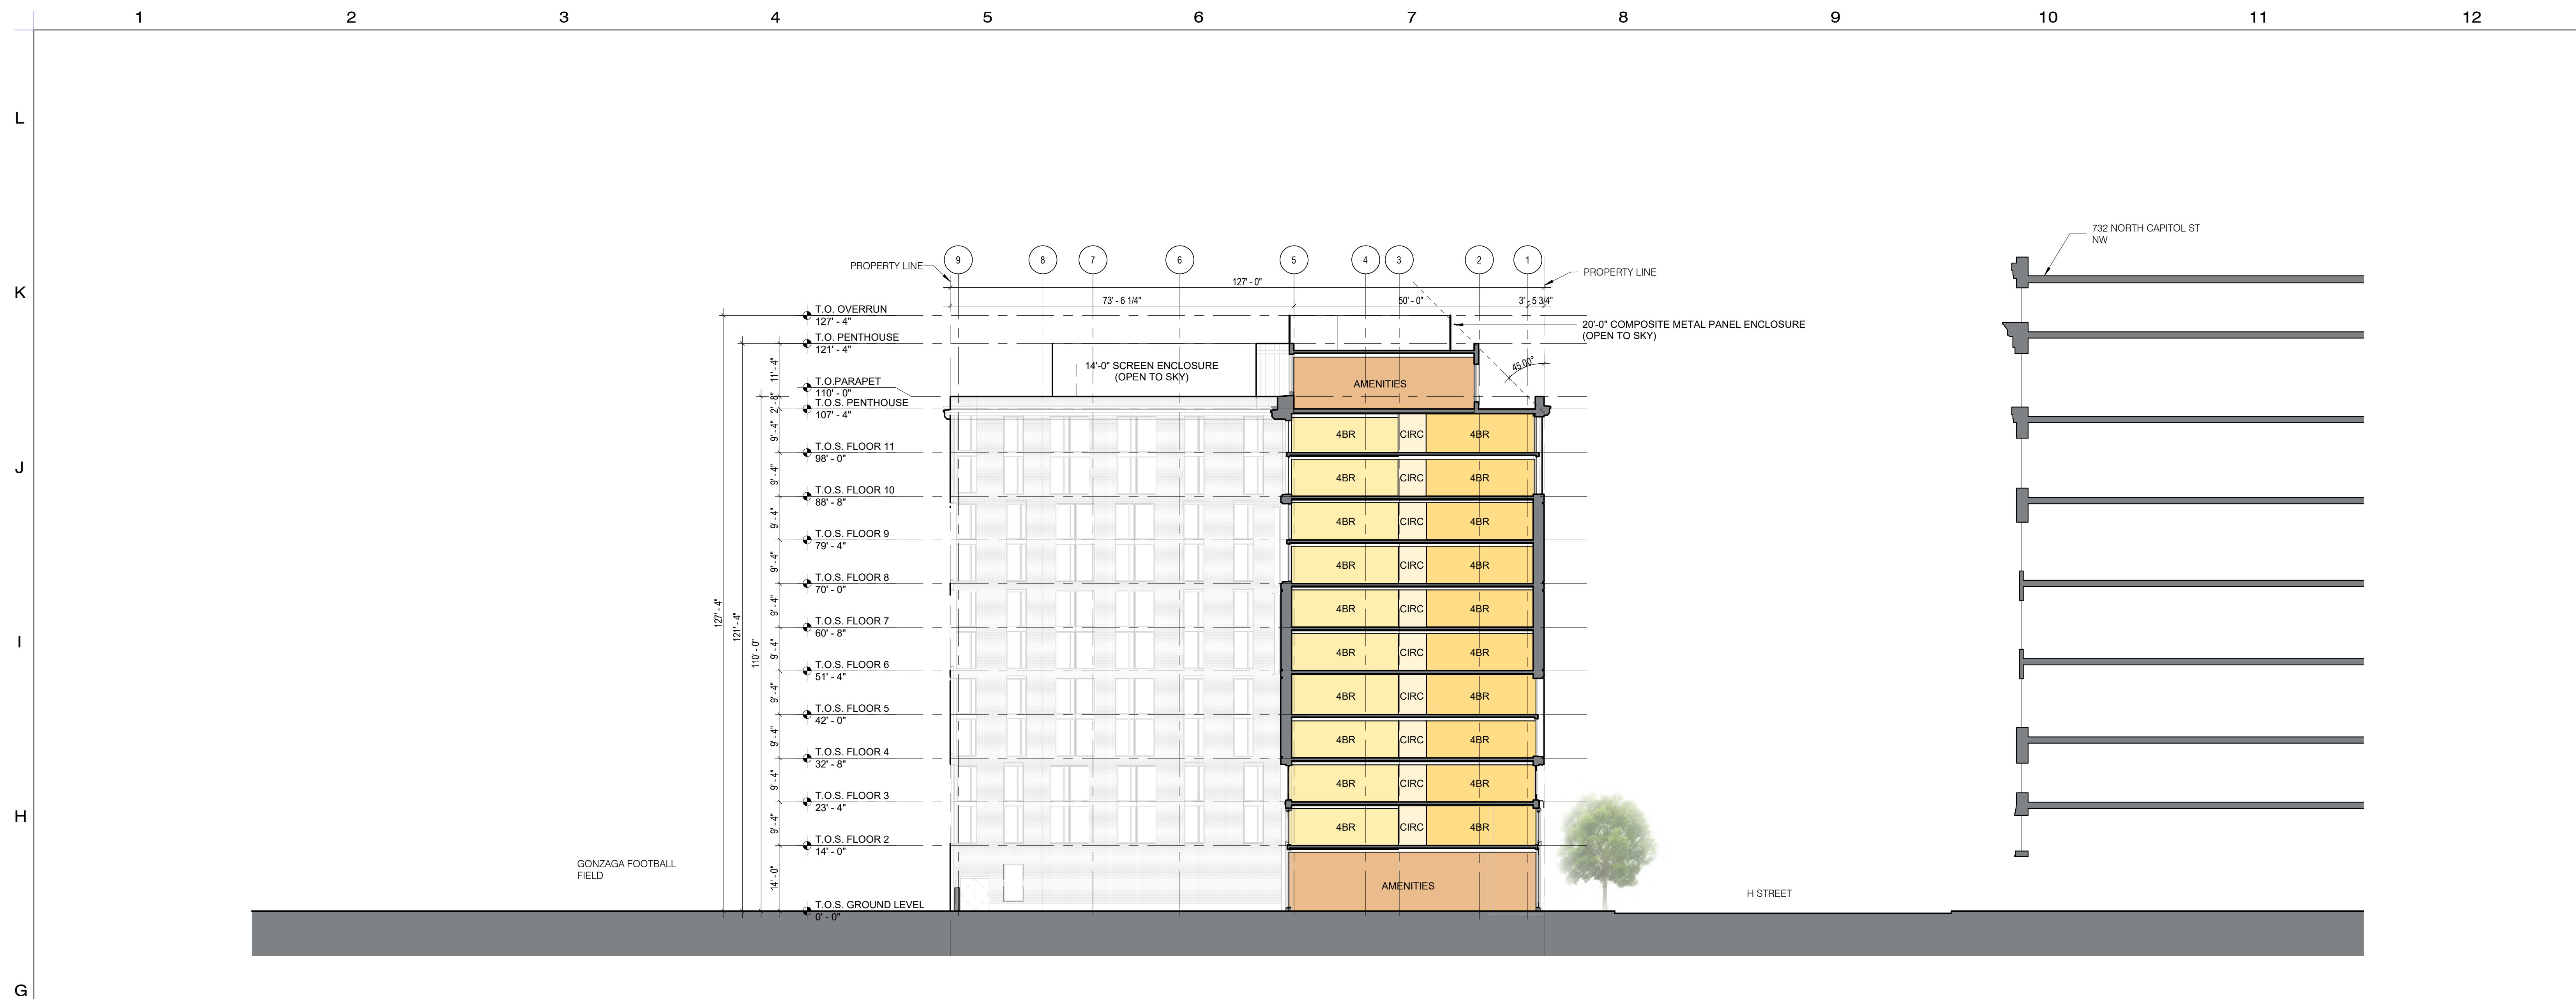

2 BUILDING SECTION - NS

1/16" = 1'-0"

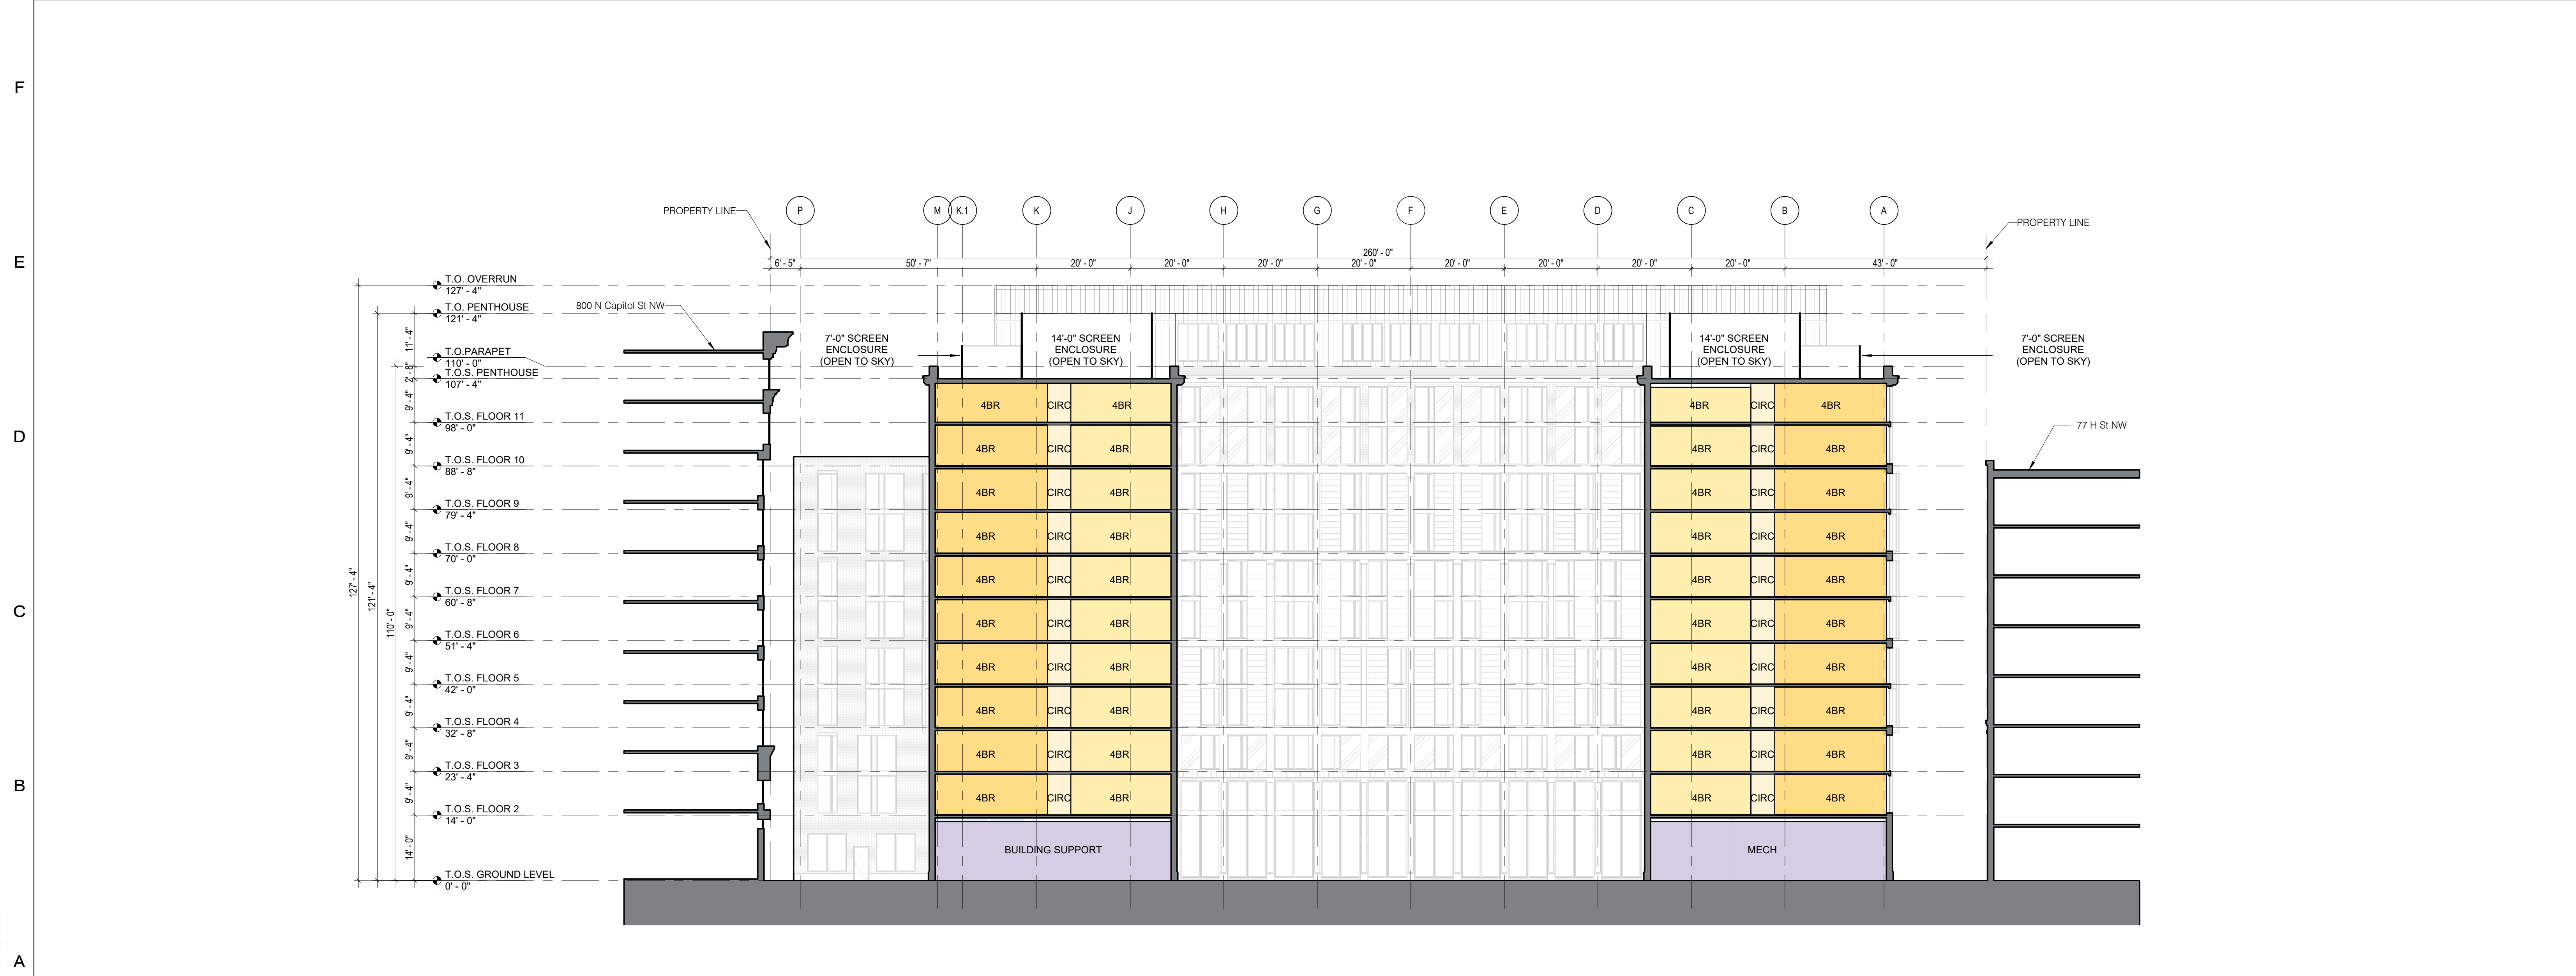


1 BUILDING SECTION - EW

1/16" = 1'-0"

LEGEND / NOTES

KEY PLAN

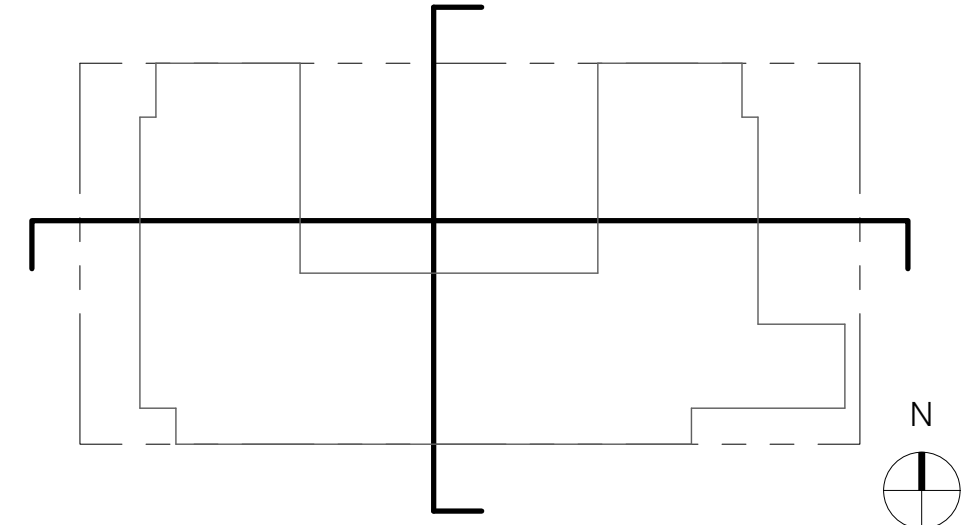

THIS IS A PRELIMINARY DRAWING
NOT ISSUED FOR CONSTRUCTION PURPOSES

No.	ISSUE	DATE
2	SCHEMATIC DESIGN	09/09/2019
1	PRELIMINARY ZONING SUBMISSION	09/09/2019

GEORGETOWN UNIVERSITY -
55 H STREET
 55 H STREET NW, WASHINGTON, D.C. 20001

ROBERT A.M. STERN ARCHITECTS, LLP.
 ONE PARK AVENUE, NEW YORK, NEW YORK 10016
 TEL (212) 967-5100/FAX (212) 967-5588

RAMSA AMERICAN **Georgetown**
 ROBERT A.M. STERN ARCHITECTS CAMPUS COMMUNITIES University

BUILDING SECTIONS

STAMP	Project No.	A19019
	CAD File No.	A19019
	Drawing No.	A301


1 2 3 4 5 6 7 8 9 10 11 12

L
K
J
I
H
G
F
E
D
C
B
A



LEGEND / NOTES

KEY PLAN

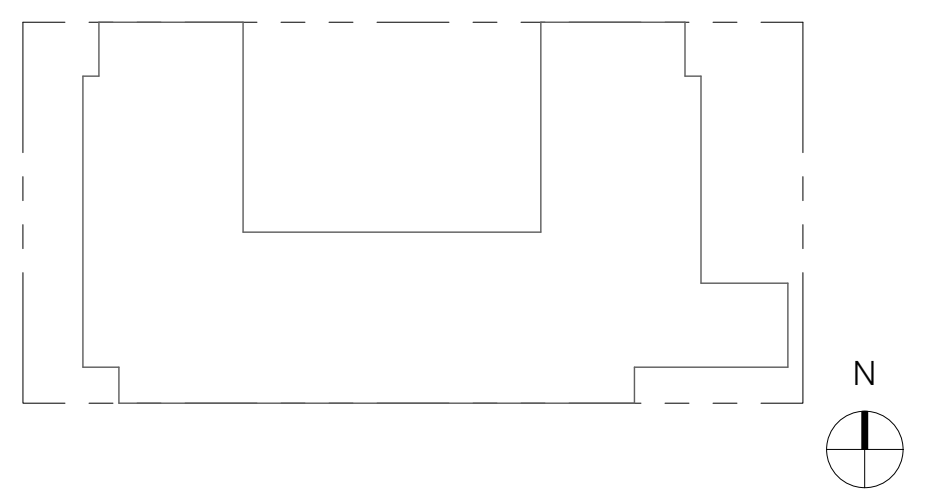

THIS IS A PRELIMINARY DRAWING
NOT ISSUED FOR CONSTRUCTION PURPOSES

2	SCHEMATIC DESIGN	09/09/2019
1	PRELIMINARY ZONING SUBMISSION	09/09/2019
No.	ISSUE	DATE

**GEORGETOWN UNIVERSITY -
55 H STREET**
55 H STREET NW, WASHINGTON, D.C. 20001

ROBERT A.M. STERN ARCHITECTS, LLP.
ONE PARK AVENUE, NEW YORK, NEW YORK 10016
TEL (212) 967-5100/FAX (212) 967-5588

RAMSA AMERICAN CAMPUS Georgetown
ROBERT A.M. STERN ARCHITECTS COMMUNITIES University

EXTERIOR PERSPECTIVES

STAMP	Project No.	A19019
	CAD File No.	A19019
	Drawing No.	A900

1 VIEW FROM H STREET LOOKING NORTHEAST

NTS 1 2 3 4 5 6 7 8 9 10 11 12

9/27/2019 9:51:23 AM