



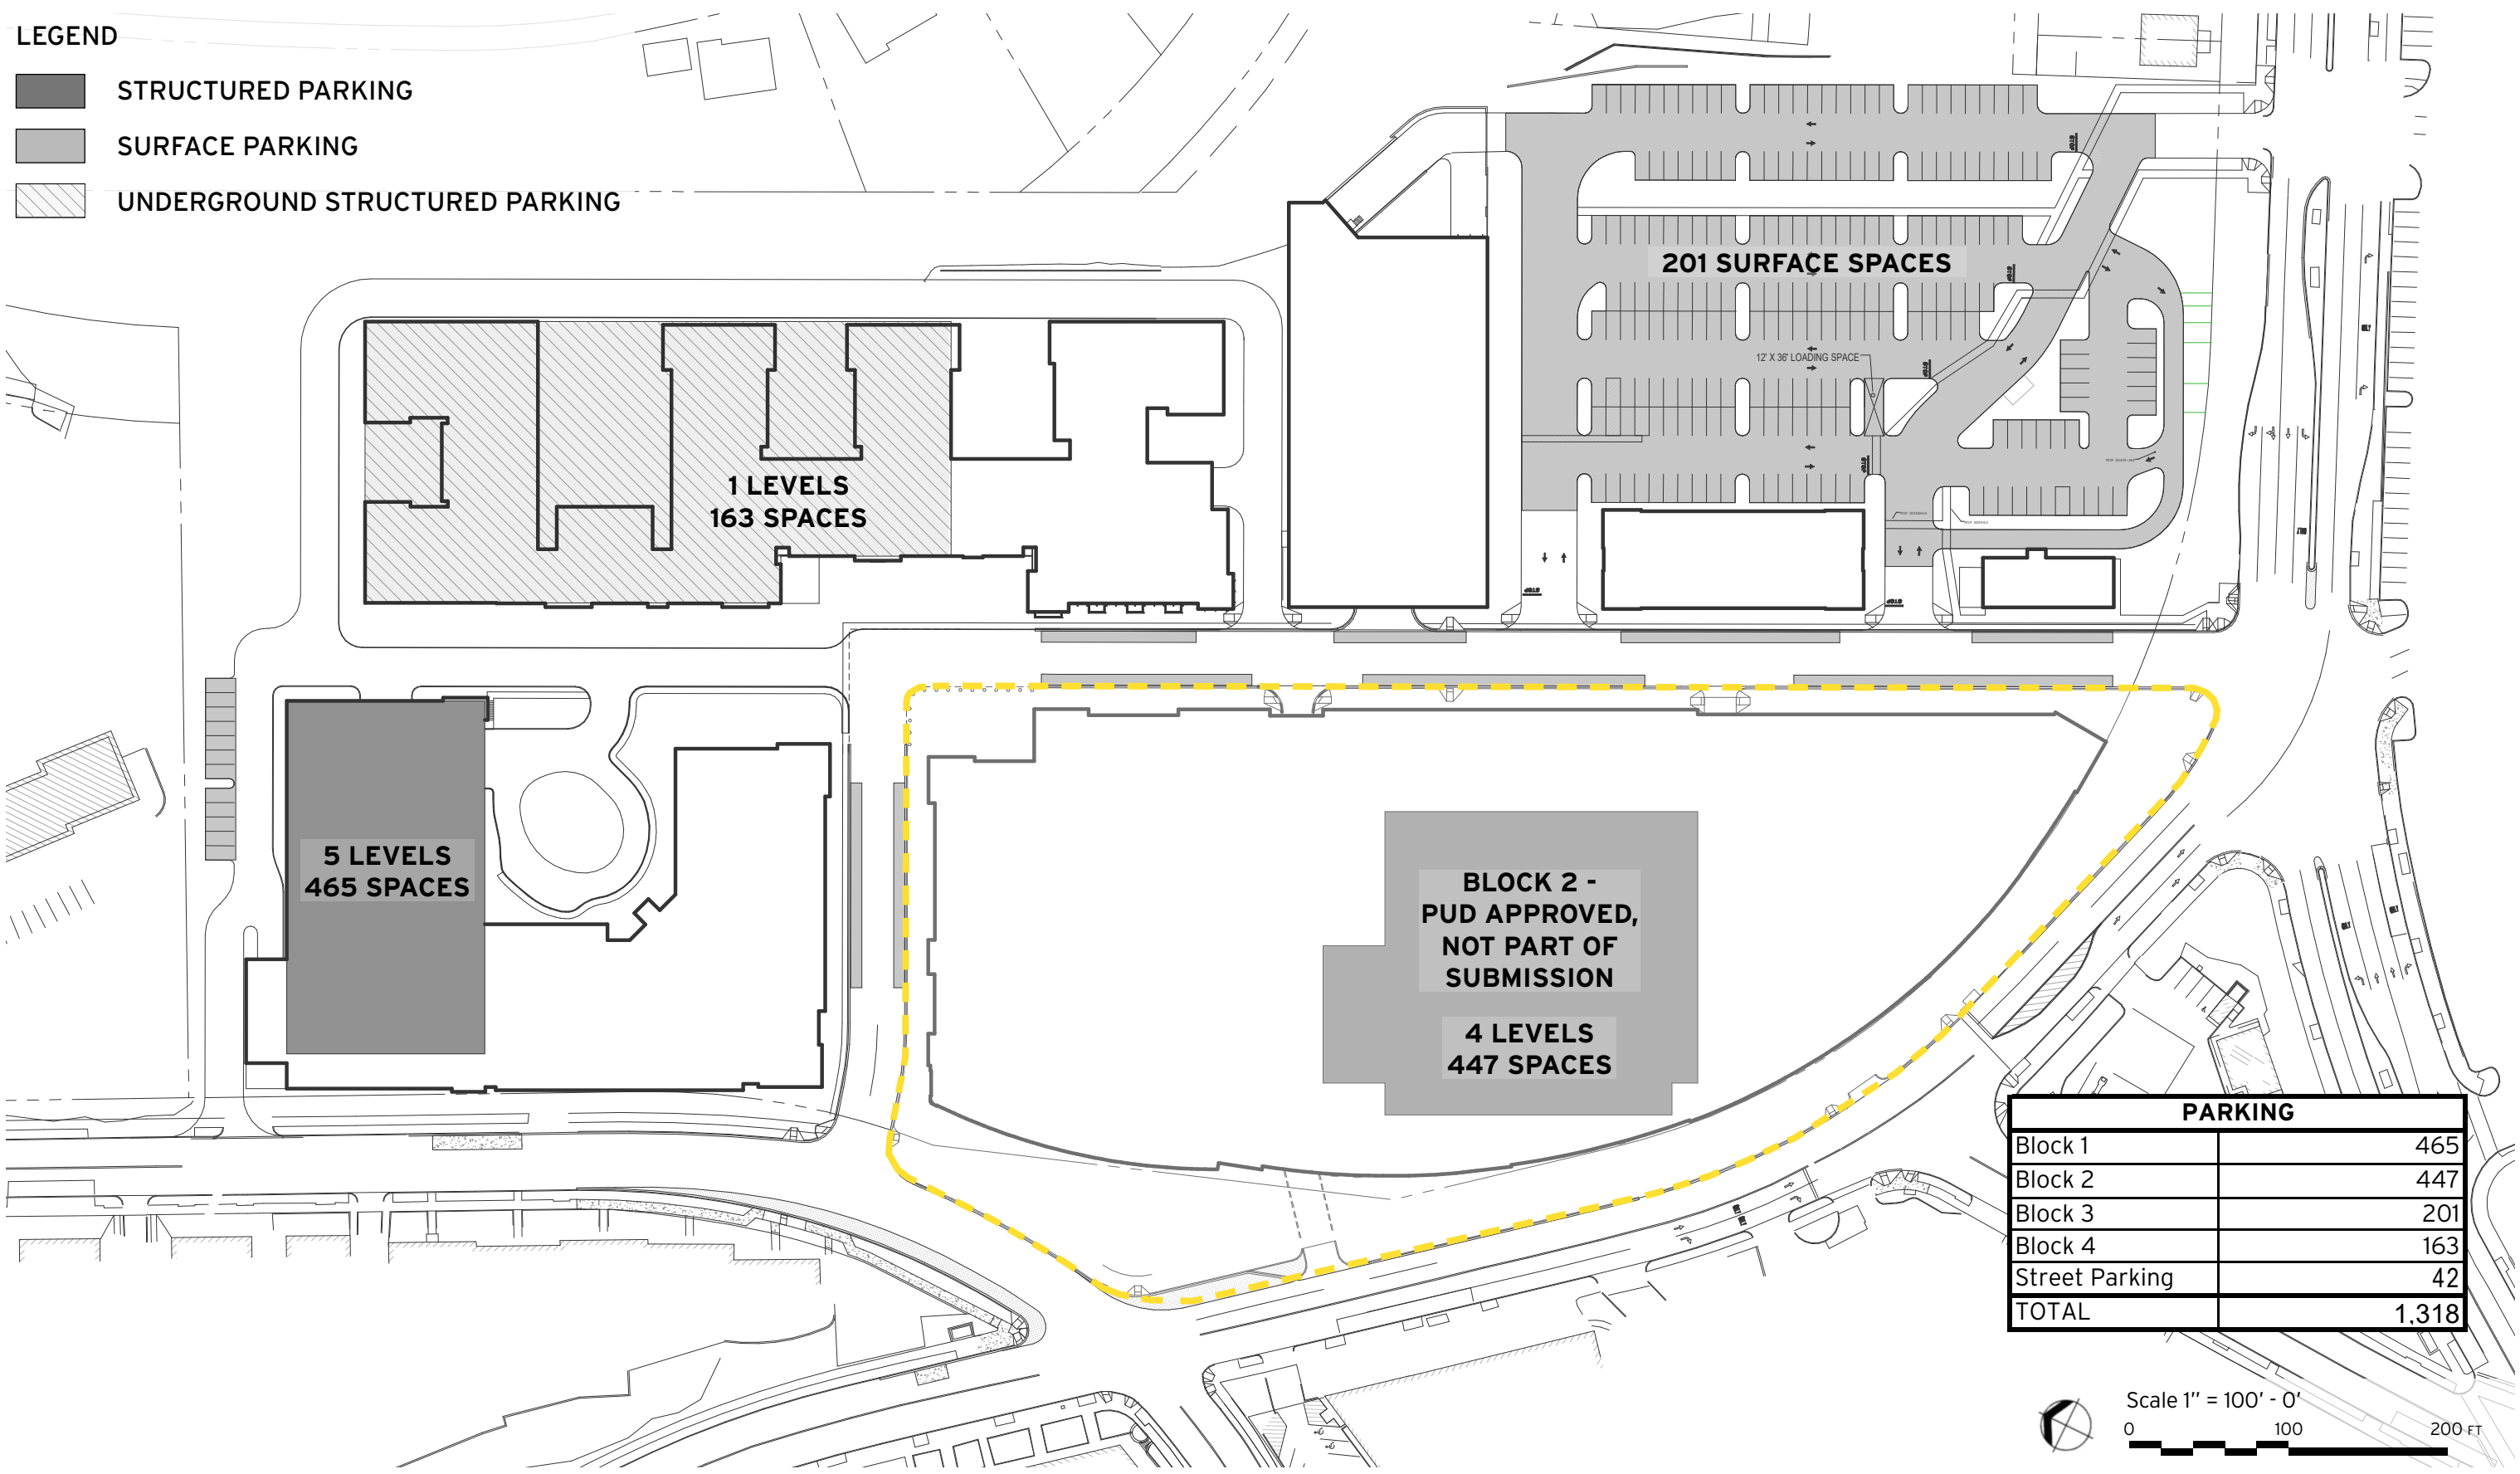


December 09, 2019 ©2019 Tori Gallas Urban | 650 F St NW, Suite 690 | Washington, DC 20004 | 202.232.3132

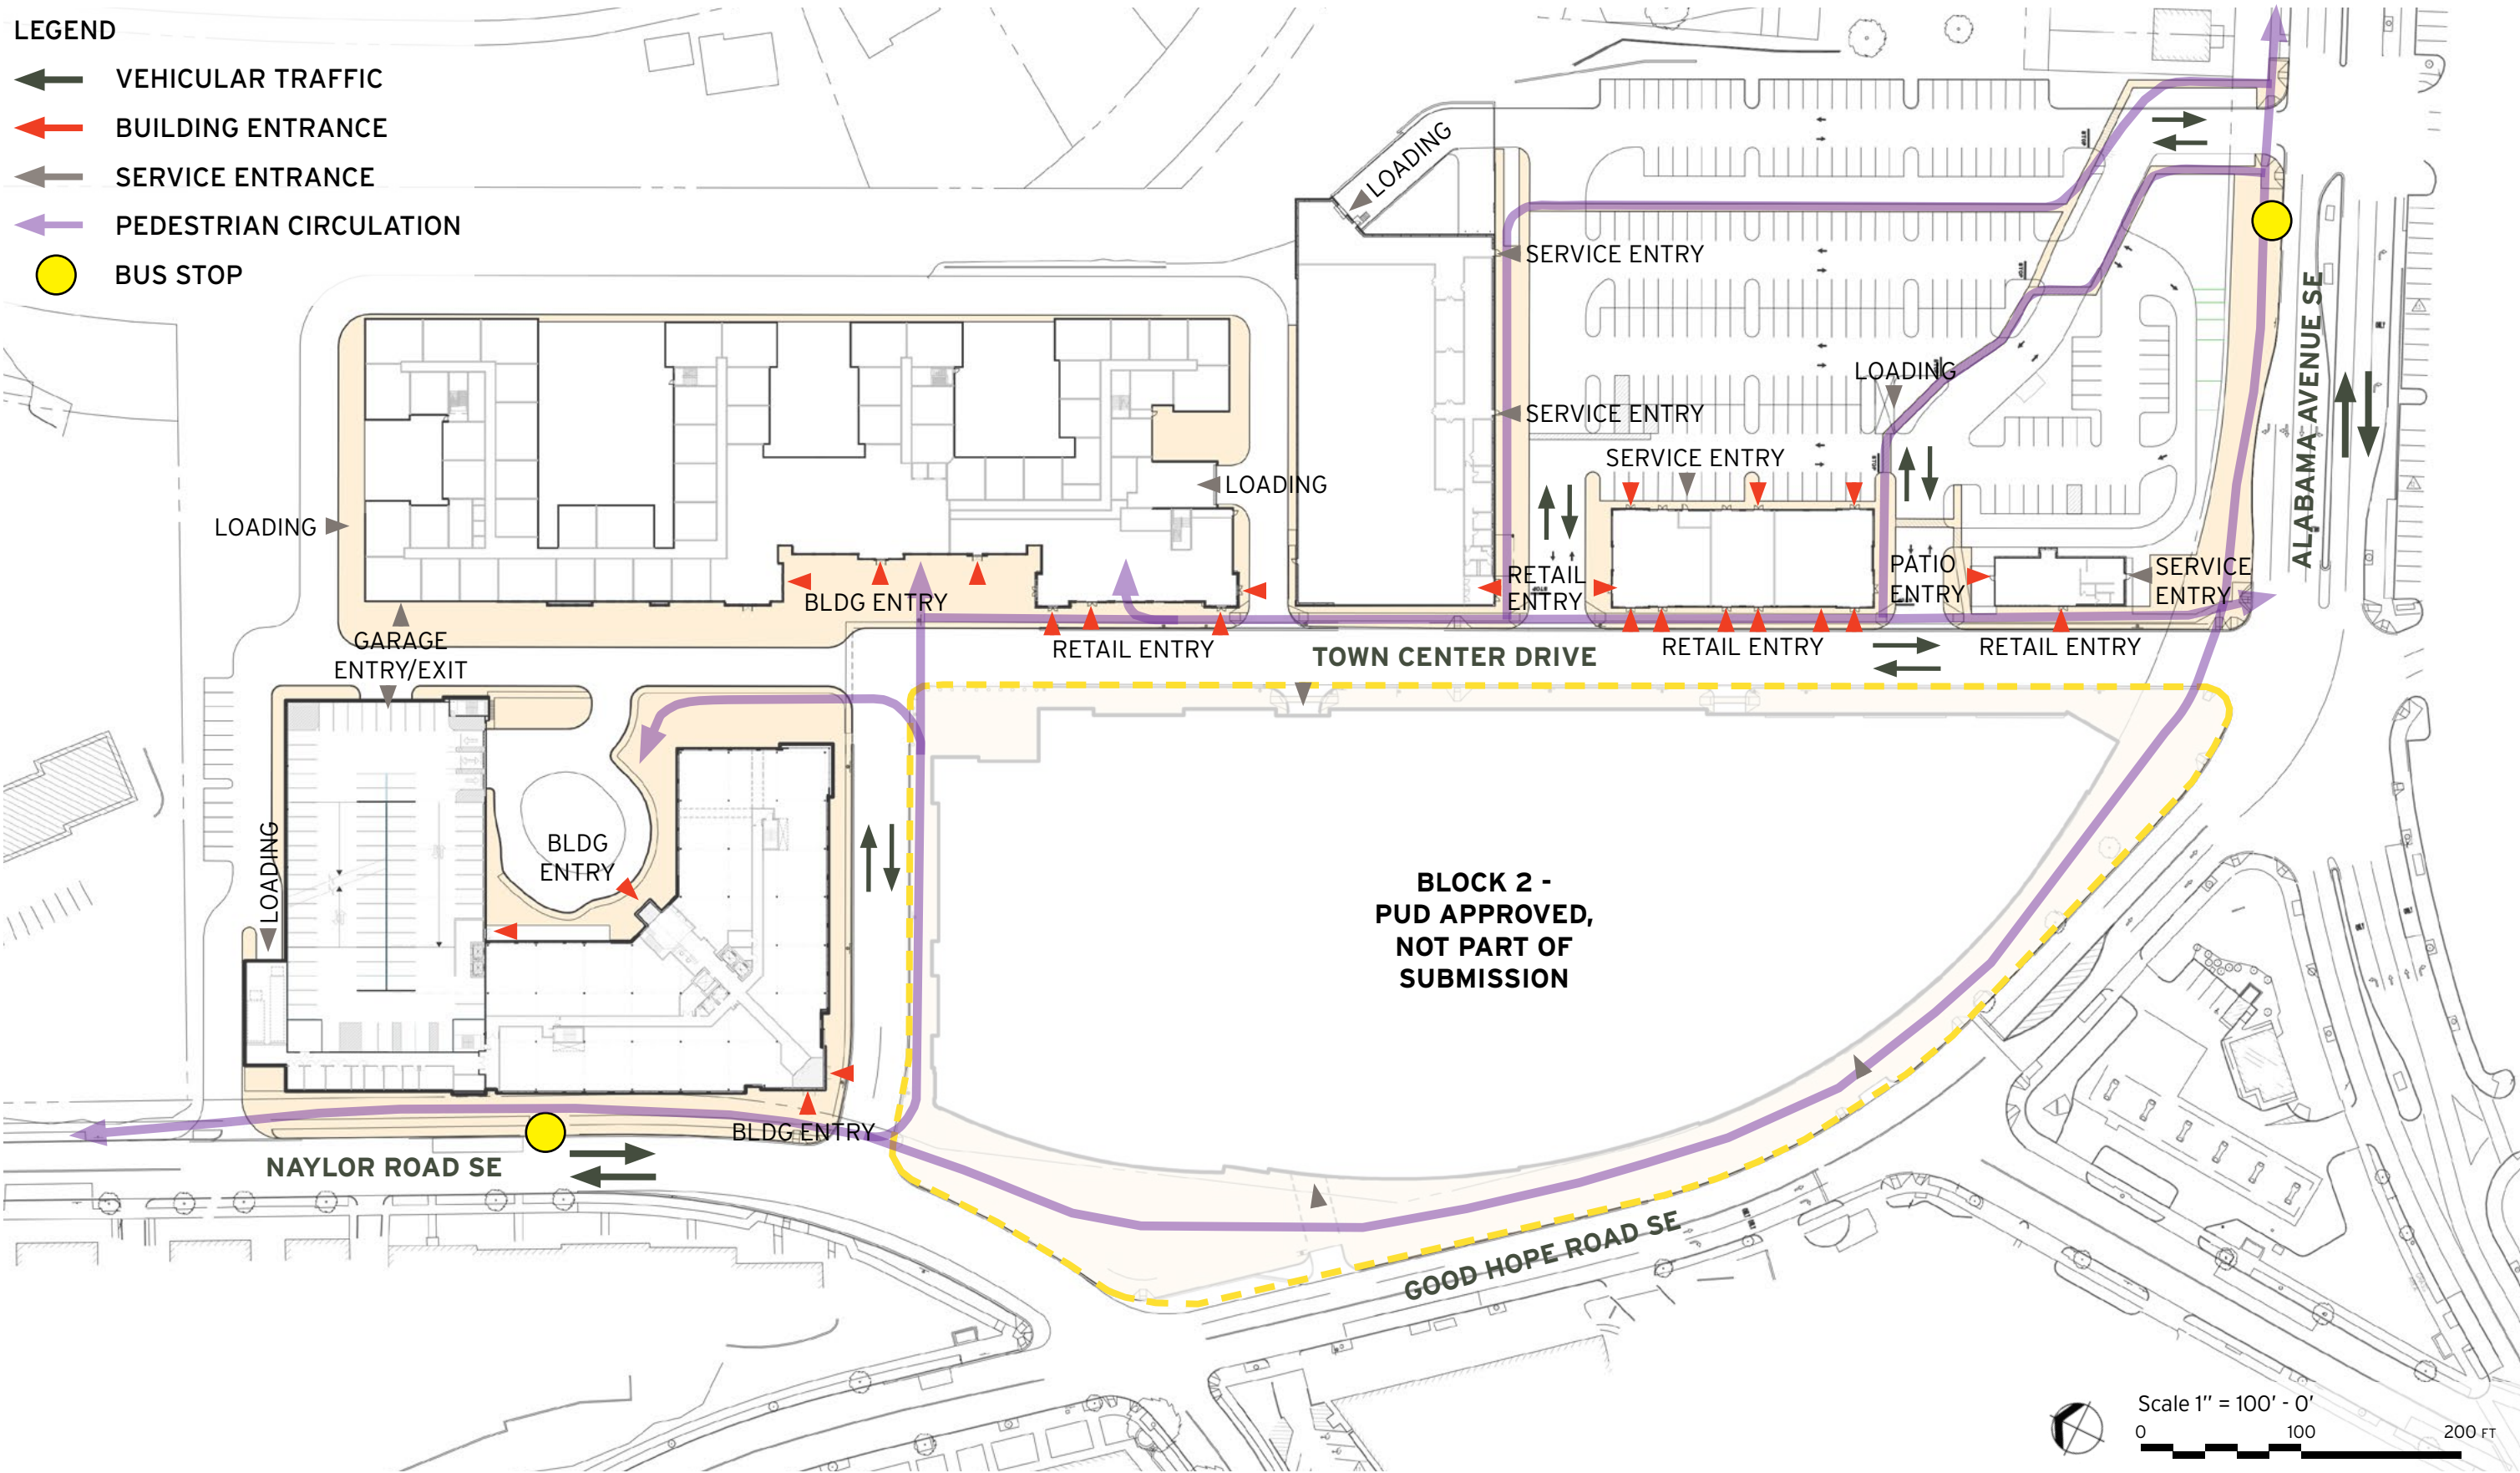


**LEGEND**

-  STRUCTURED PARKING
-  SURFACE PARKING
-  UNDERGROUND STRUCTURED PARKING



PARKING	
Block 1	465
Block 2	447
Block 3	201
Block 4	163
Street Parking	42
<b>TOTAL</b>	<b>1,318</b>

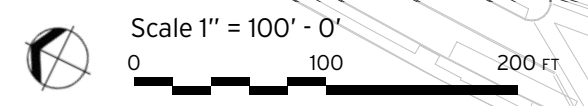




EXISTING SITE IN 2014, BEFORE DEMOLITION AND START OF BLOCK 2 CONSTRUCTION



PROPOSED SKYLAND TOWN CENTER





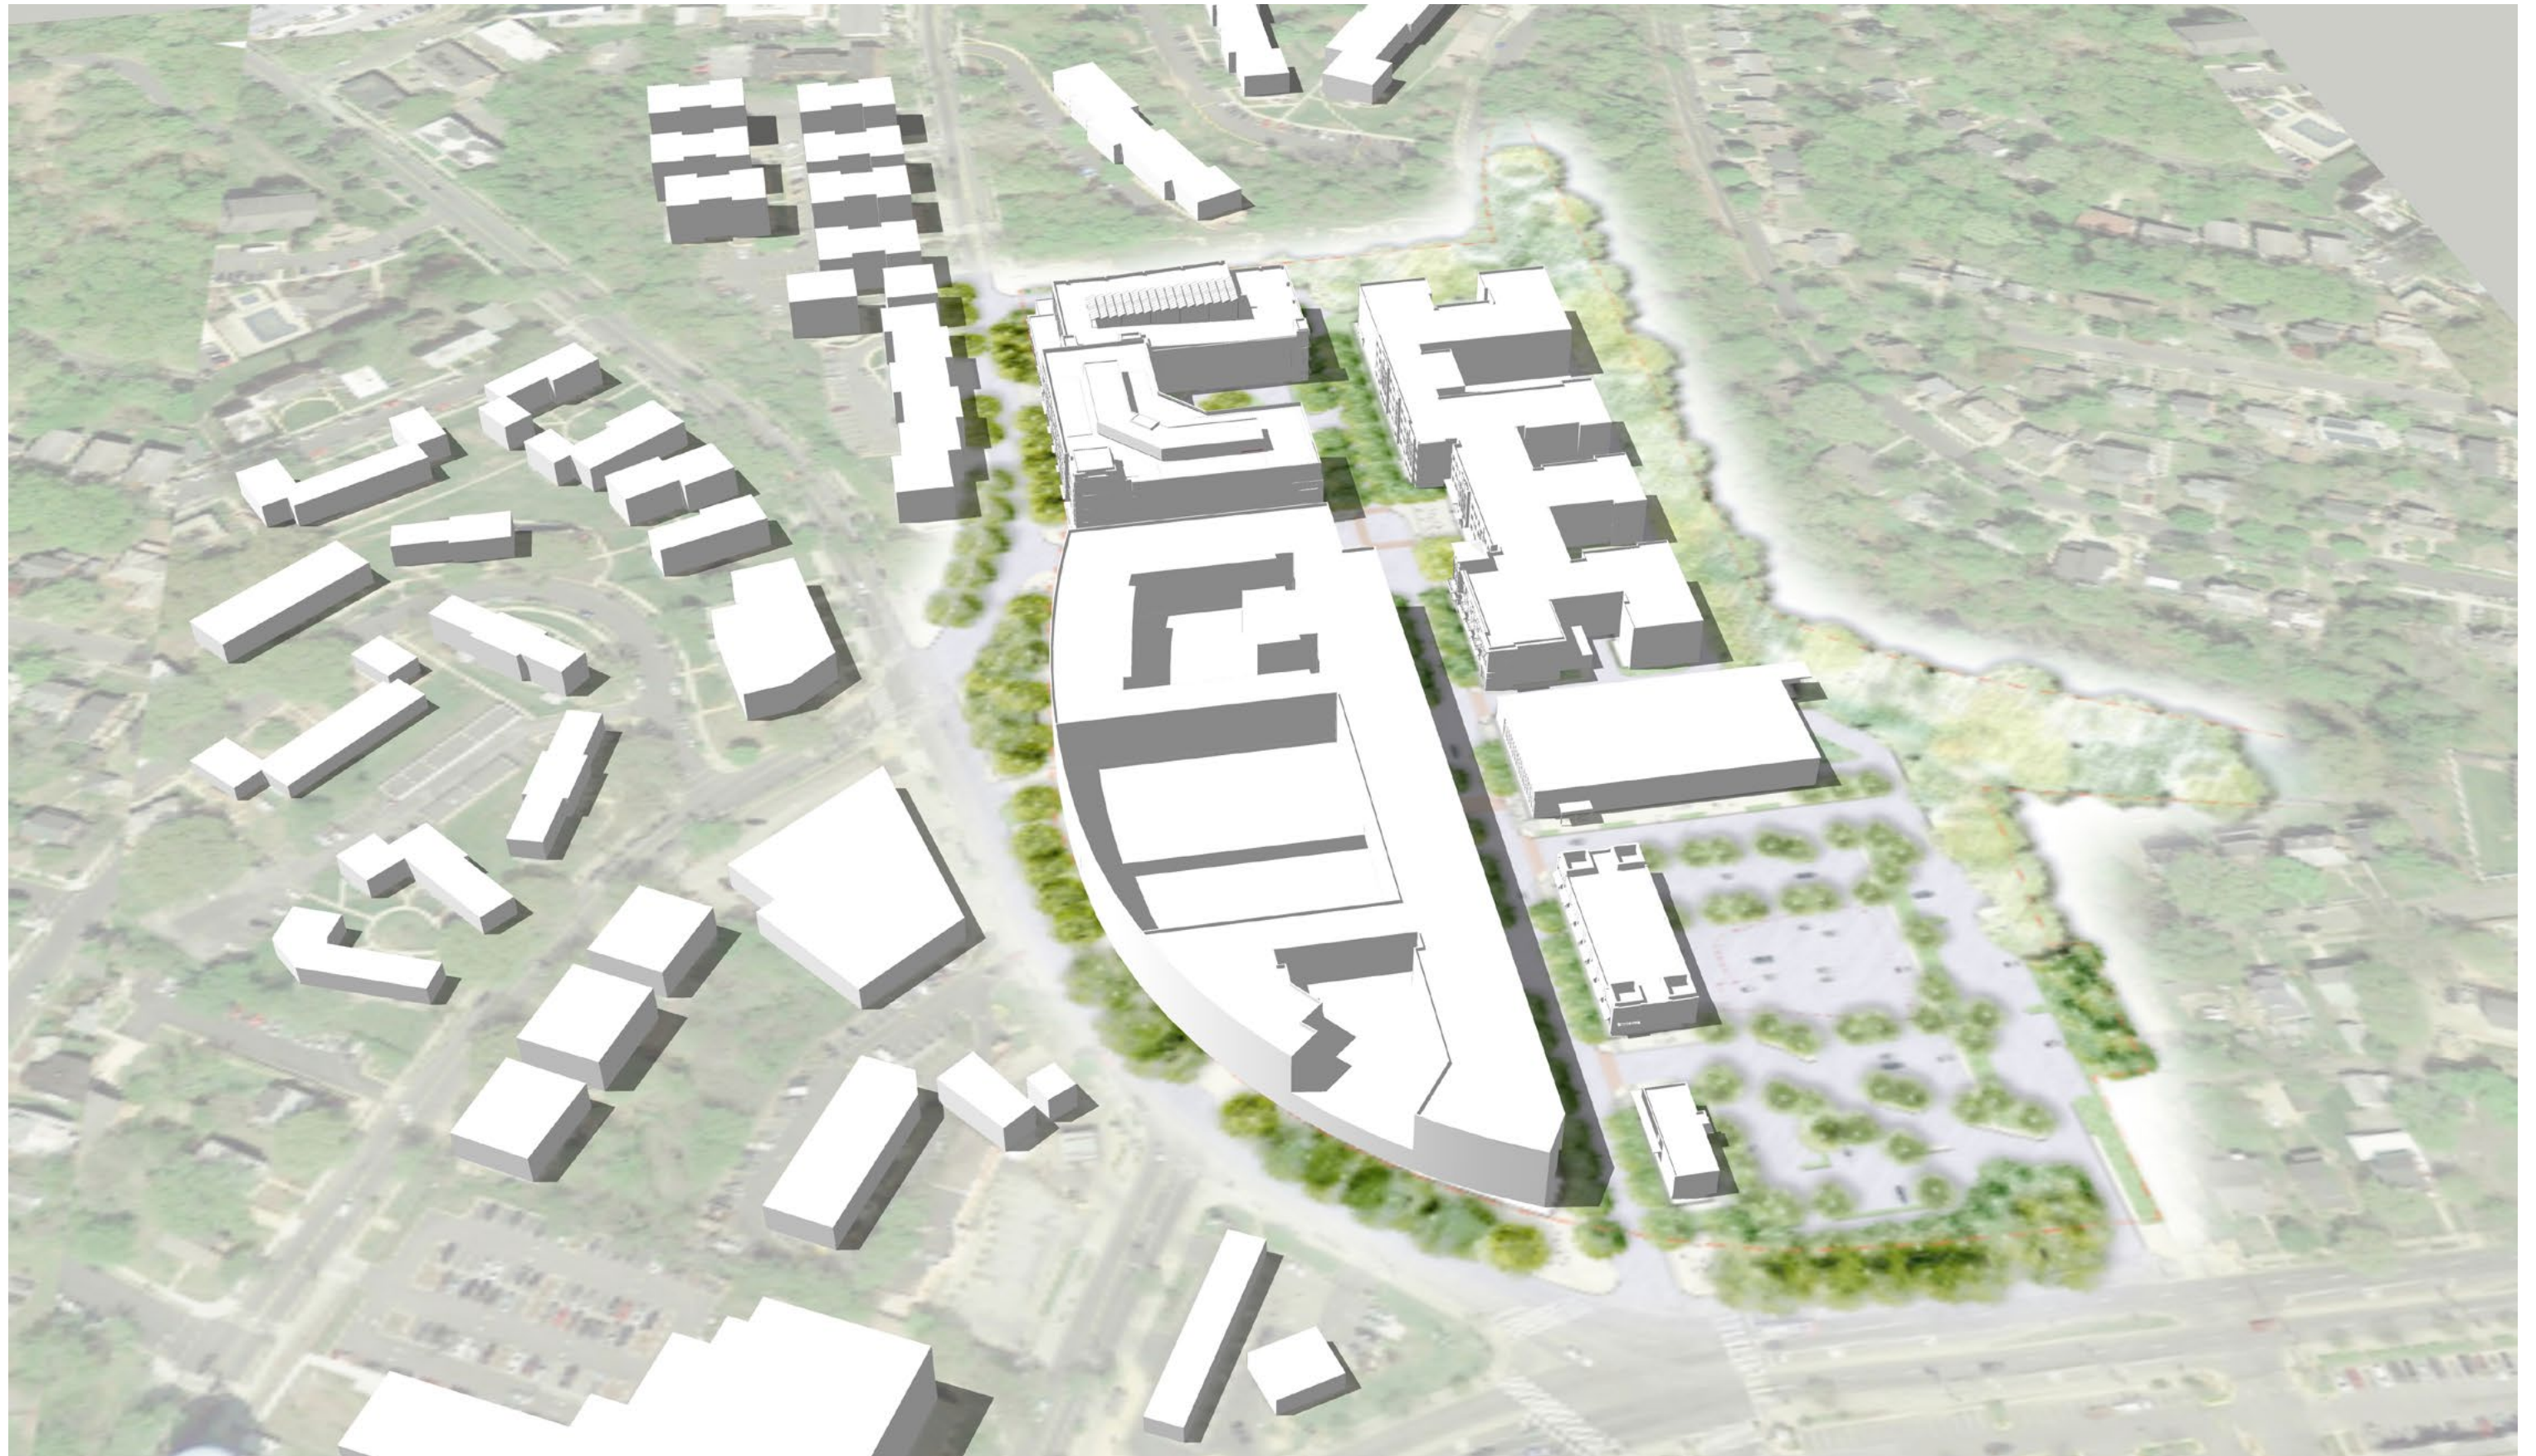

December 09, 2019 | ©2019 Torti Gallas Urban | 650 F St NW, Suite 690 | Washington, DC 20004 | 202.232.3132



Massing Views  
SKYLAND TOWN CENTER

THIS PAGE INTENTIONALLY LEFT BLANK




THIS PAGE INTENTIONALLY LEFT BLANK


# **Stage 1 Architecture Exhibits**

---

THIS PAGE INTENTIONALLY LEFT BLANK



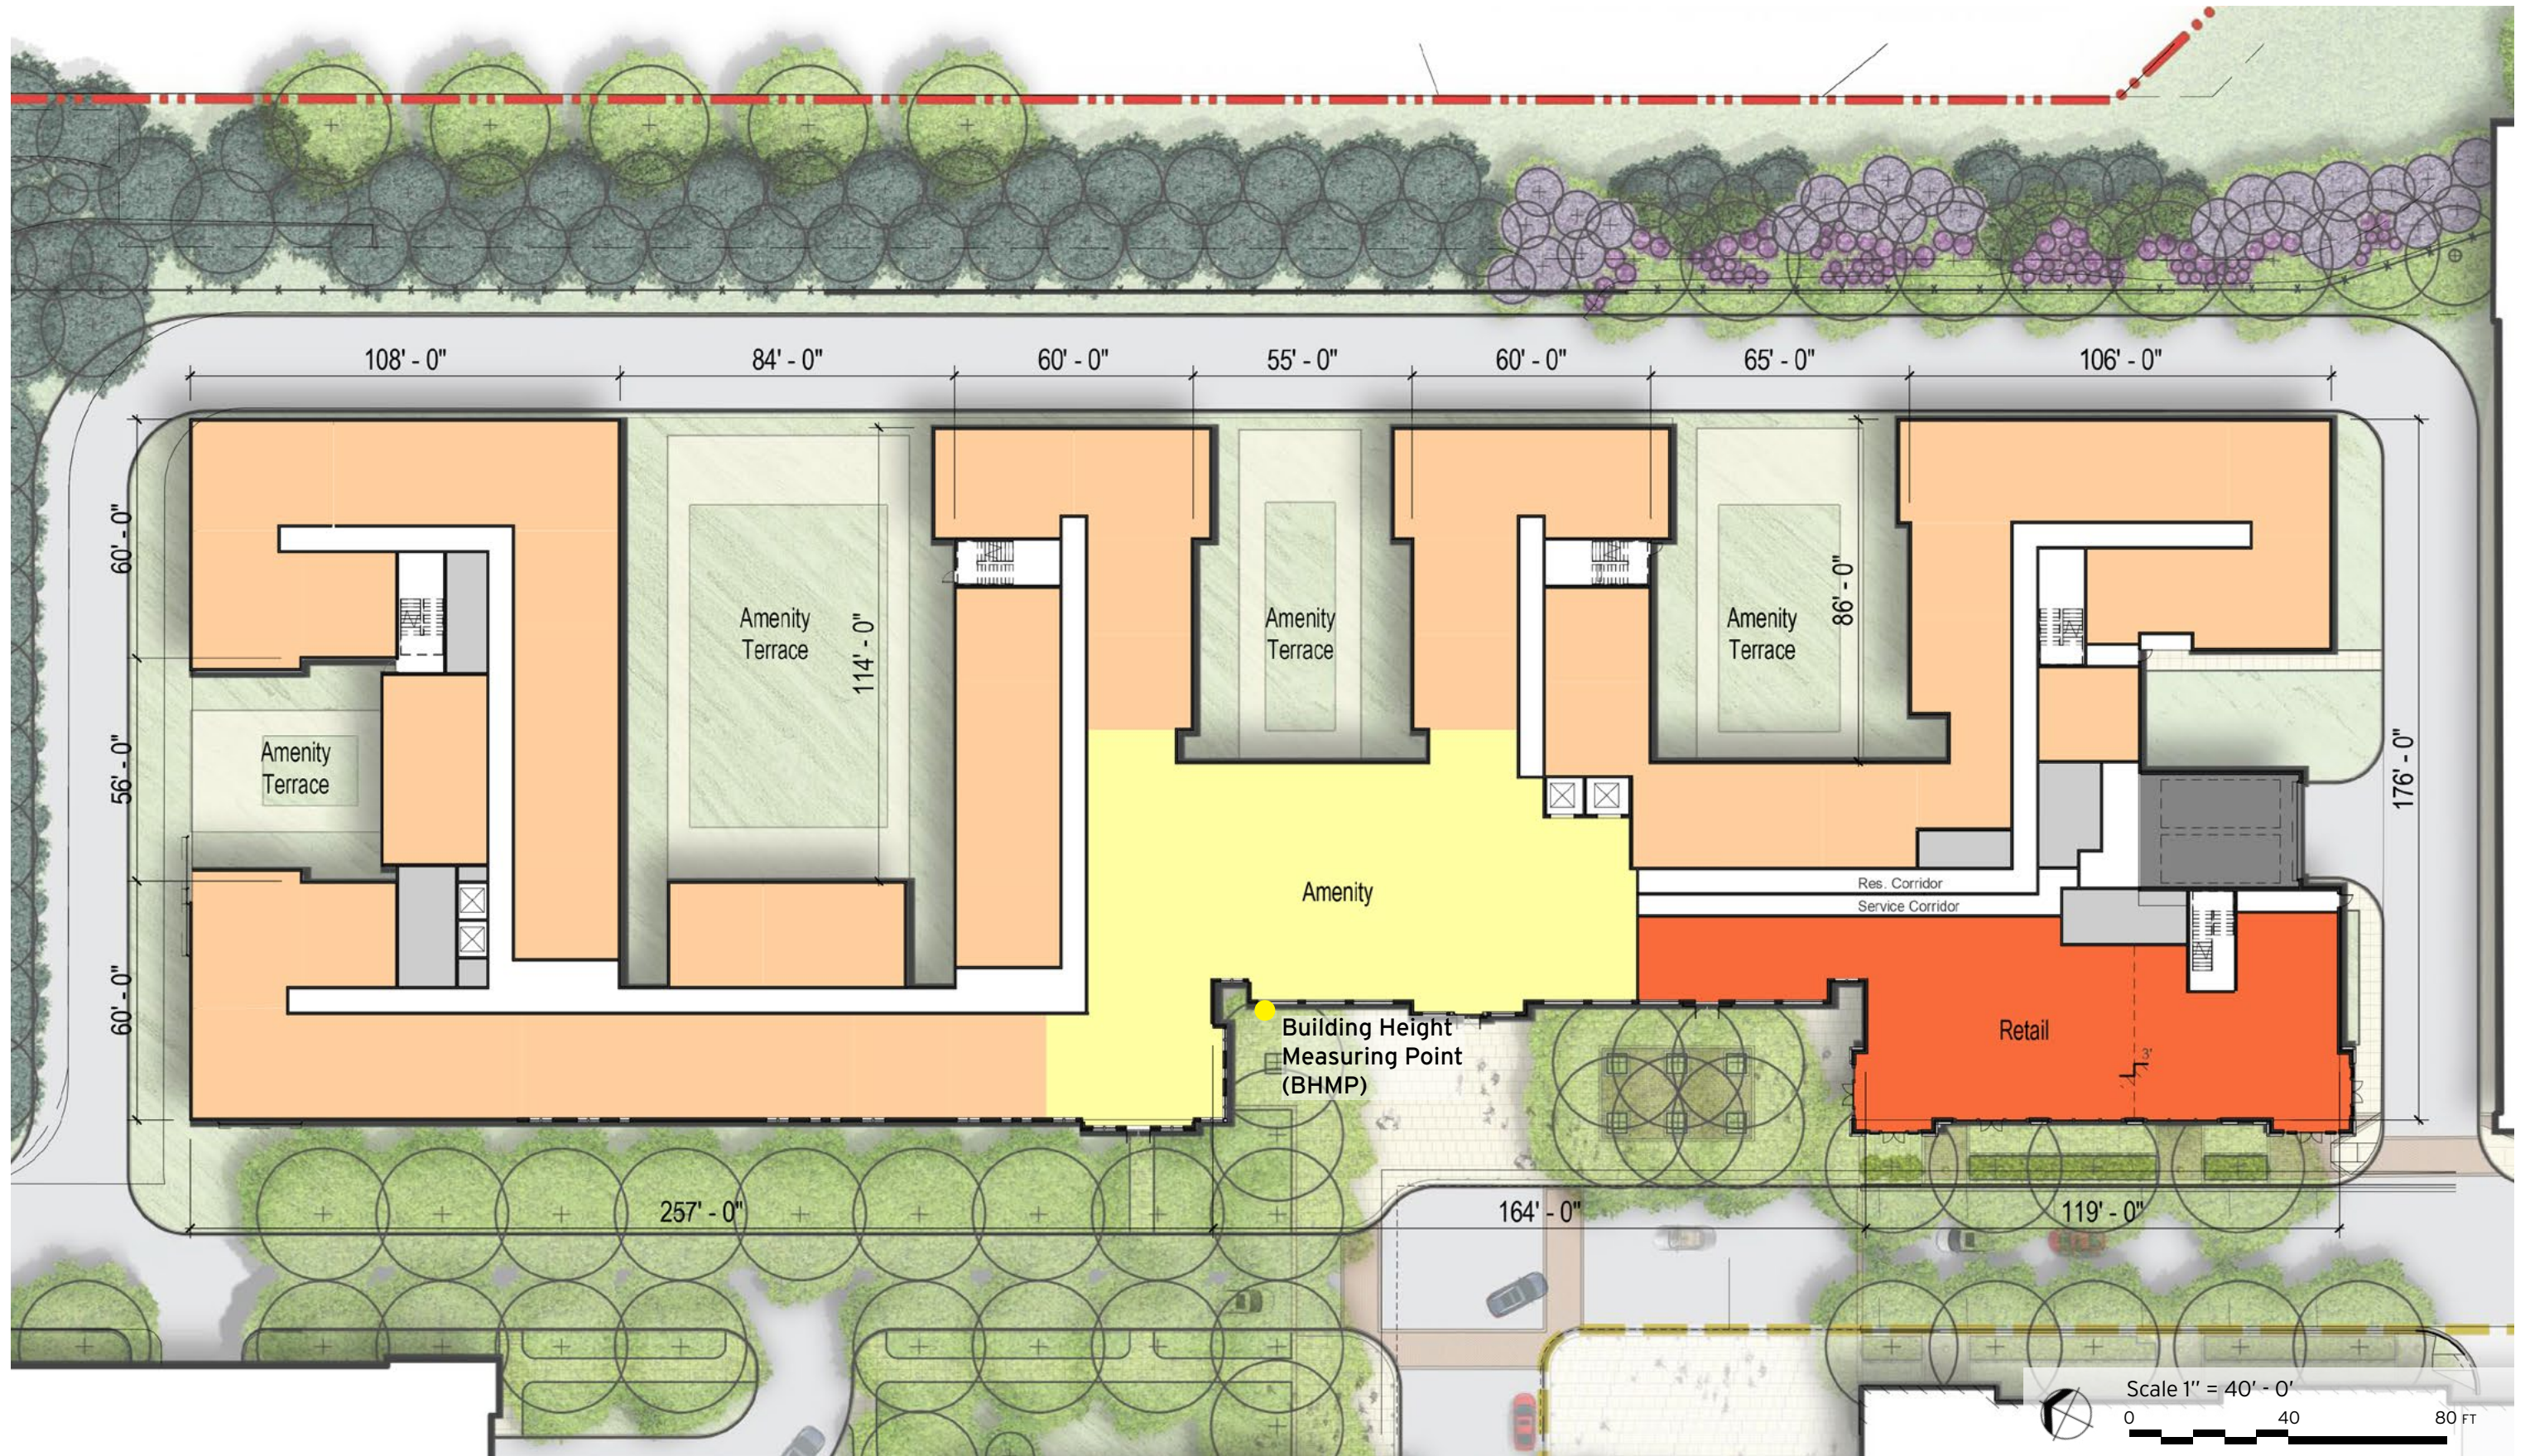


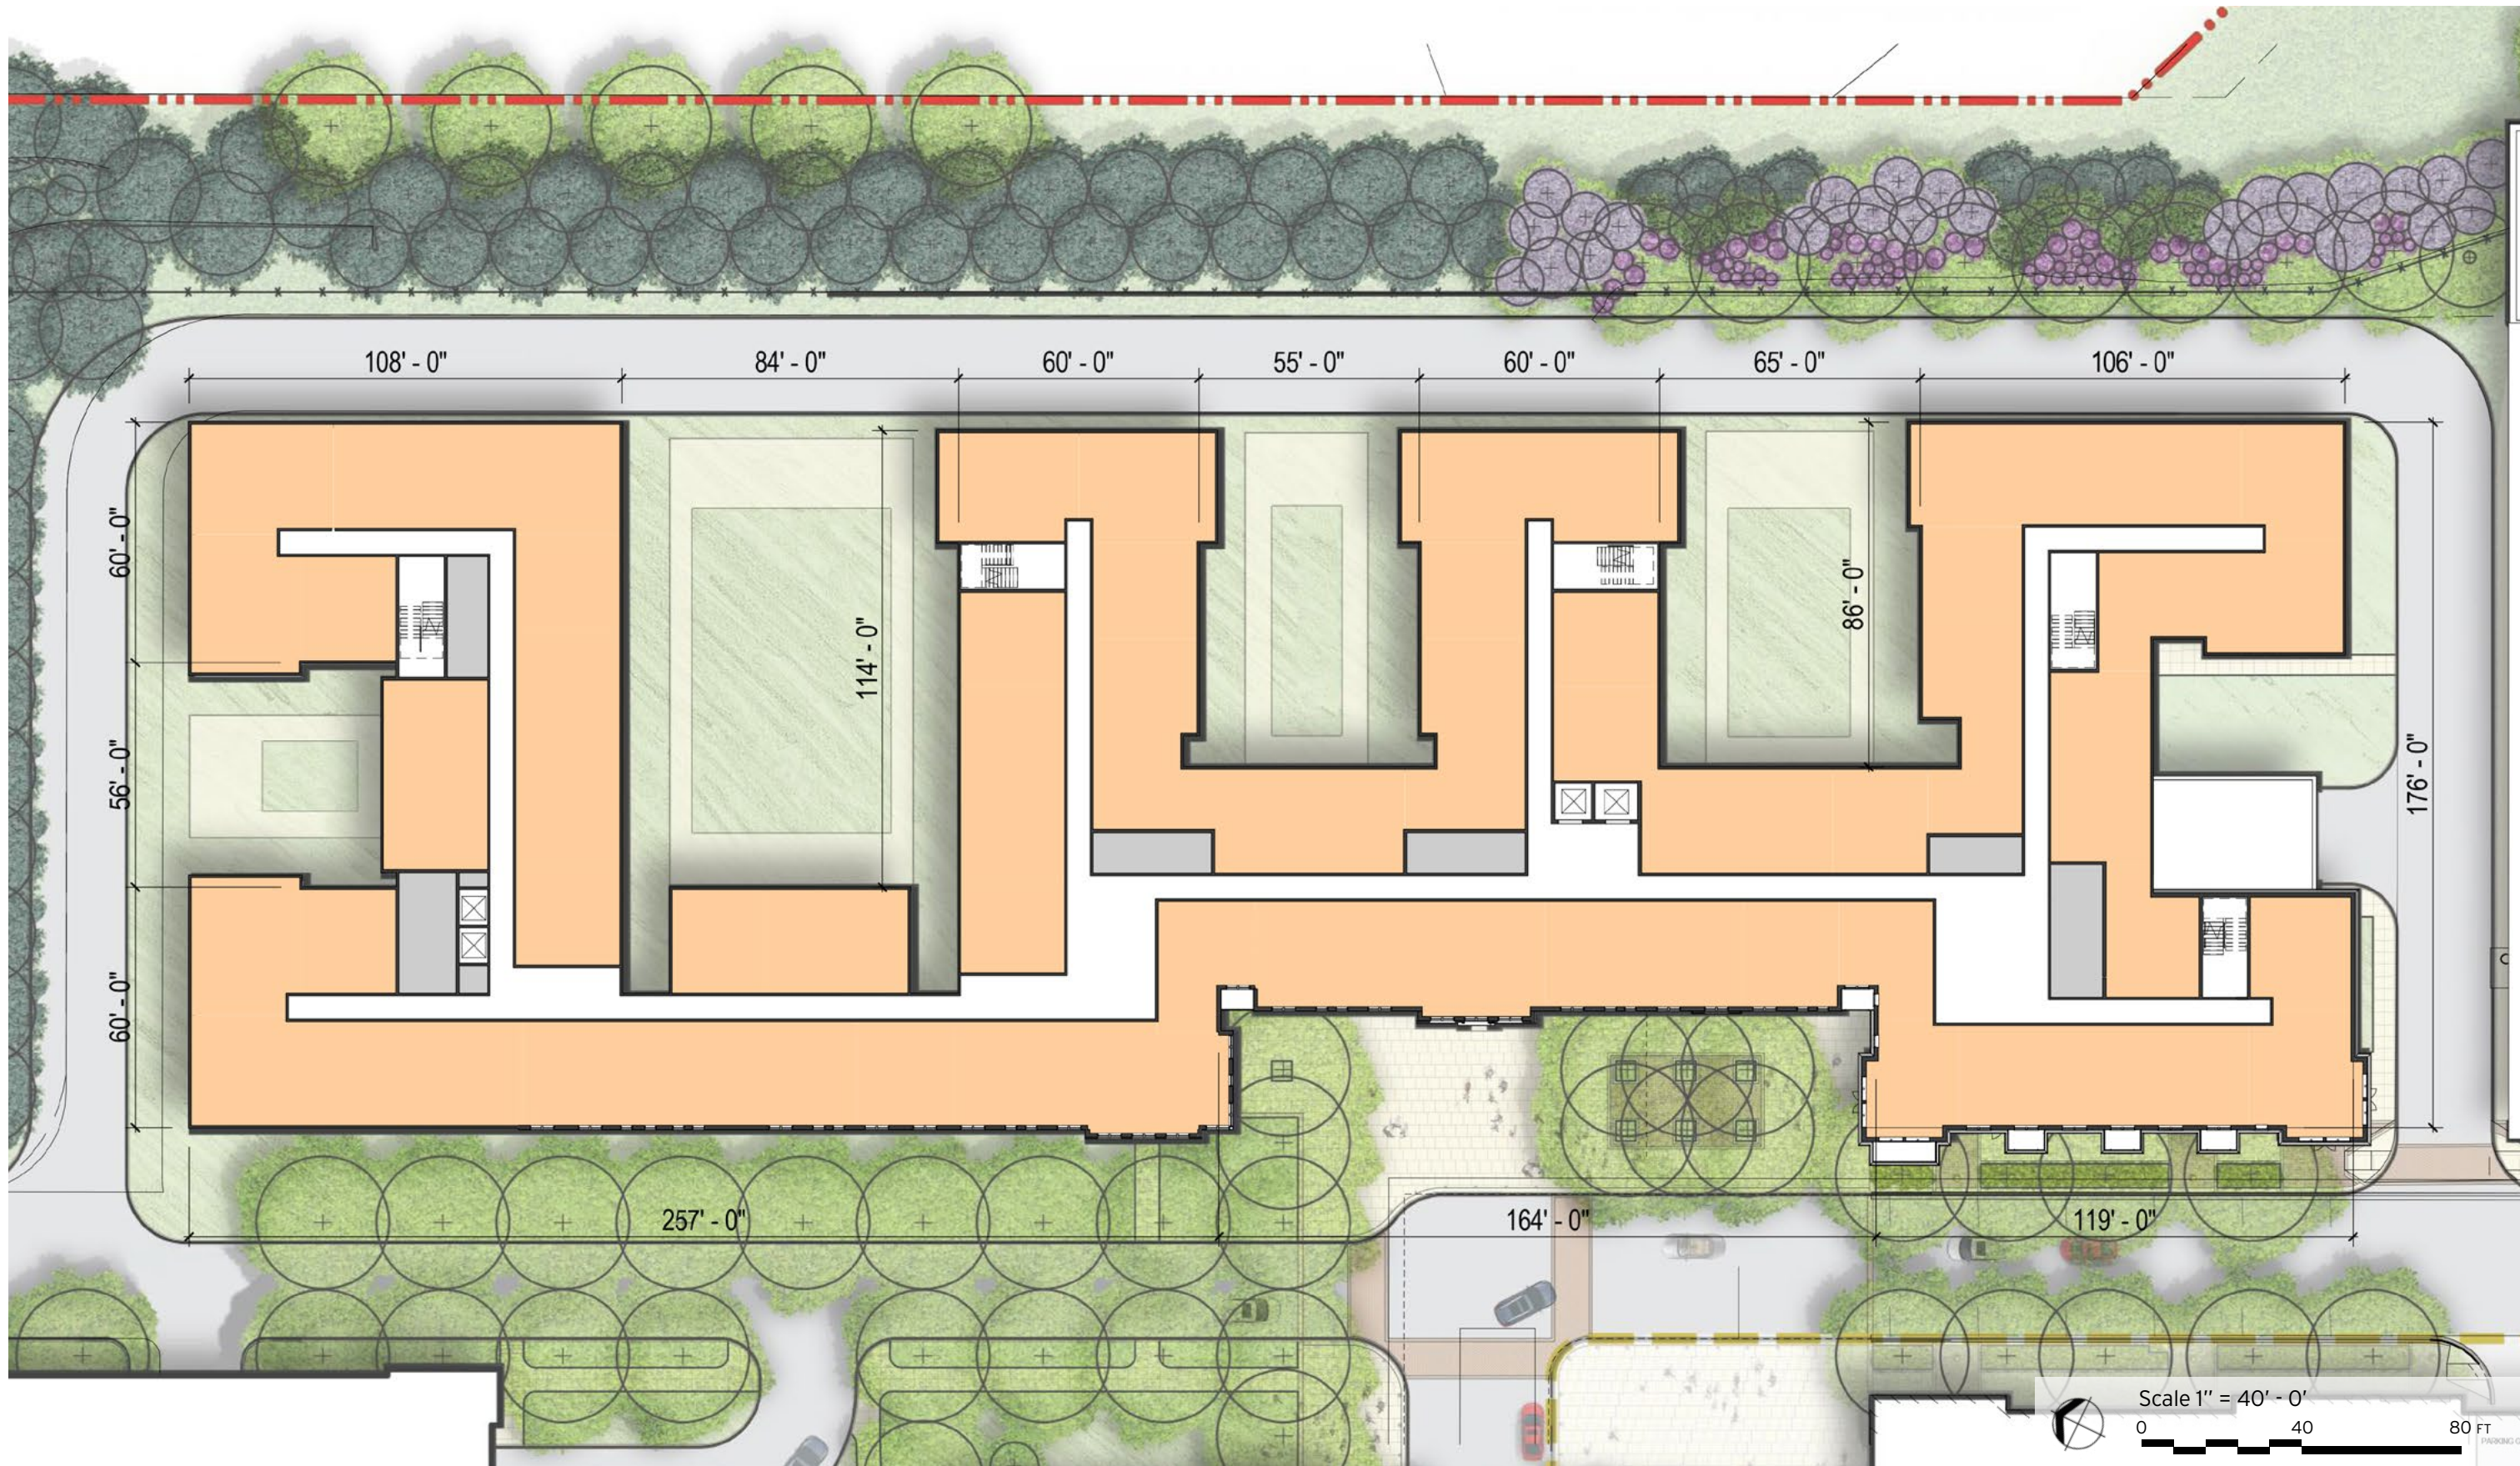


December 09, 2019 | ©2019 Torti Gallas Urban | 650 F St NW, Suite 690 | Washington, DC 20004 | 202.232.3132





Block 4 - Typical Floor Plan  
 SKYLAND TOWN CENTER

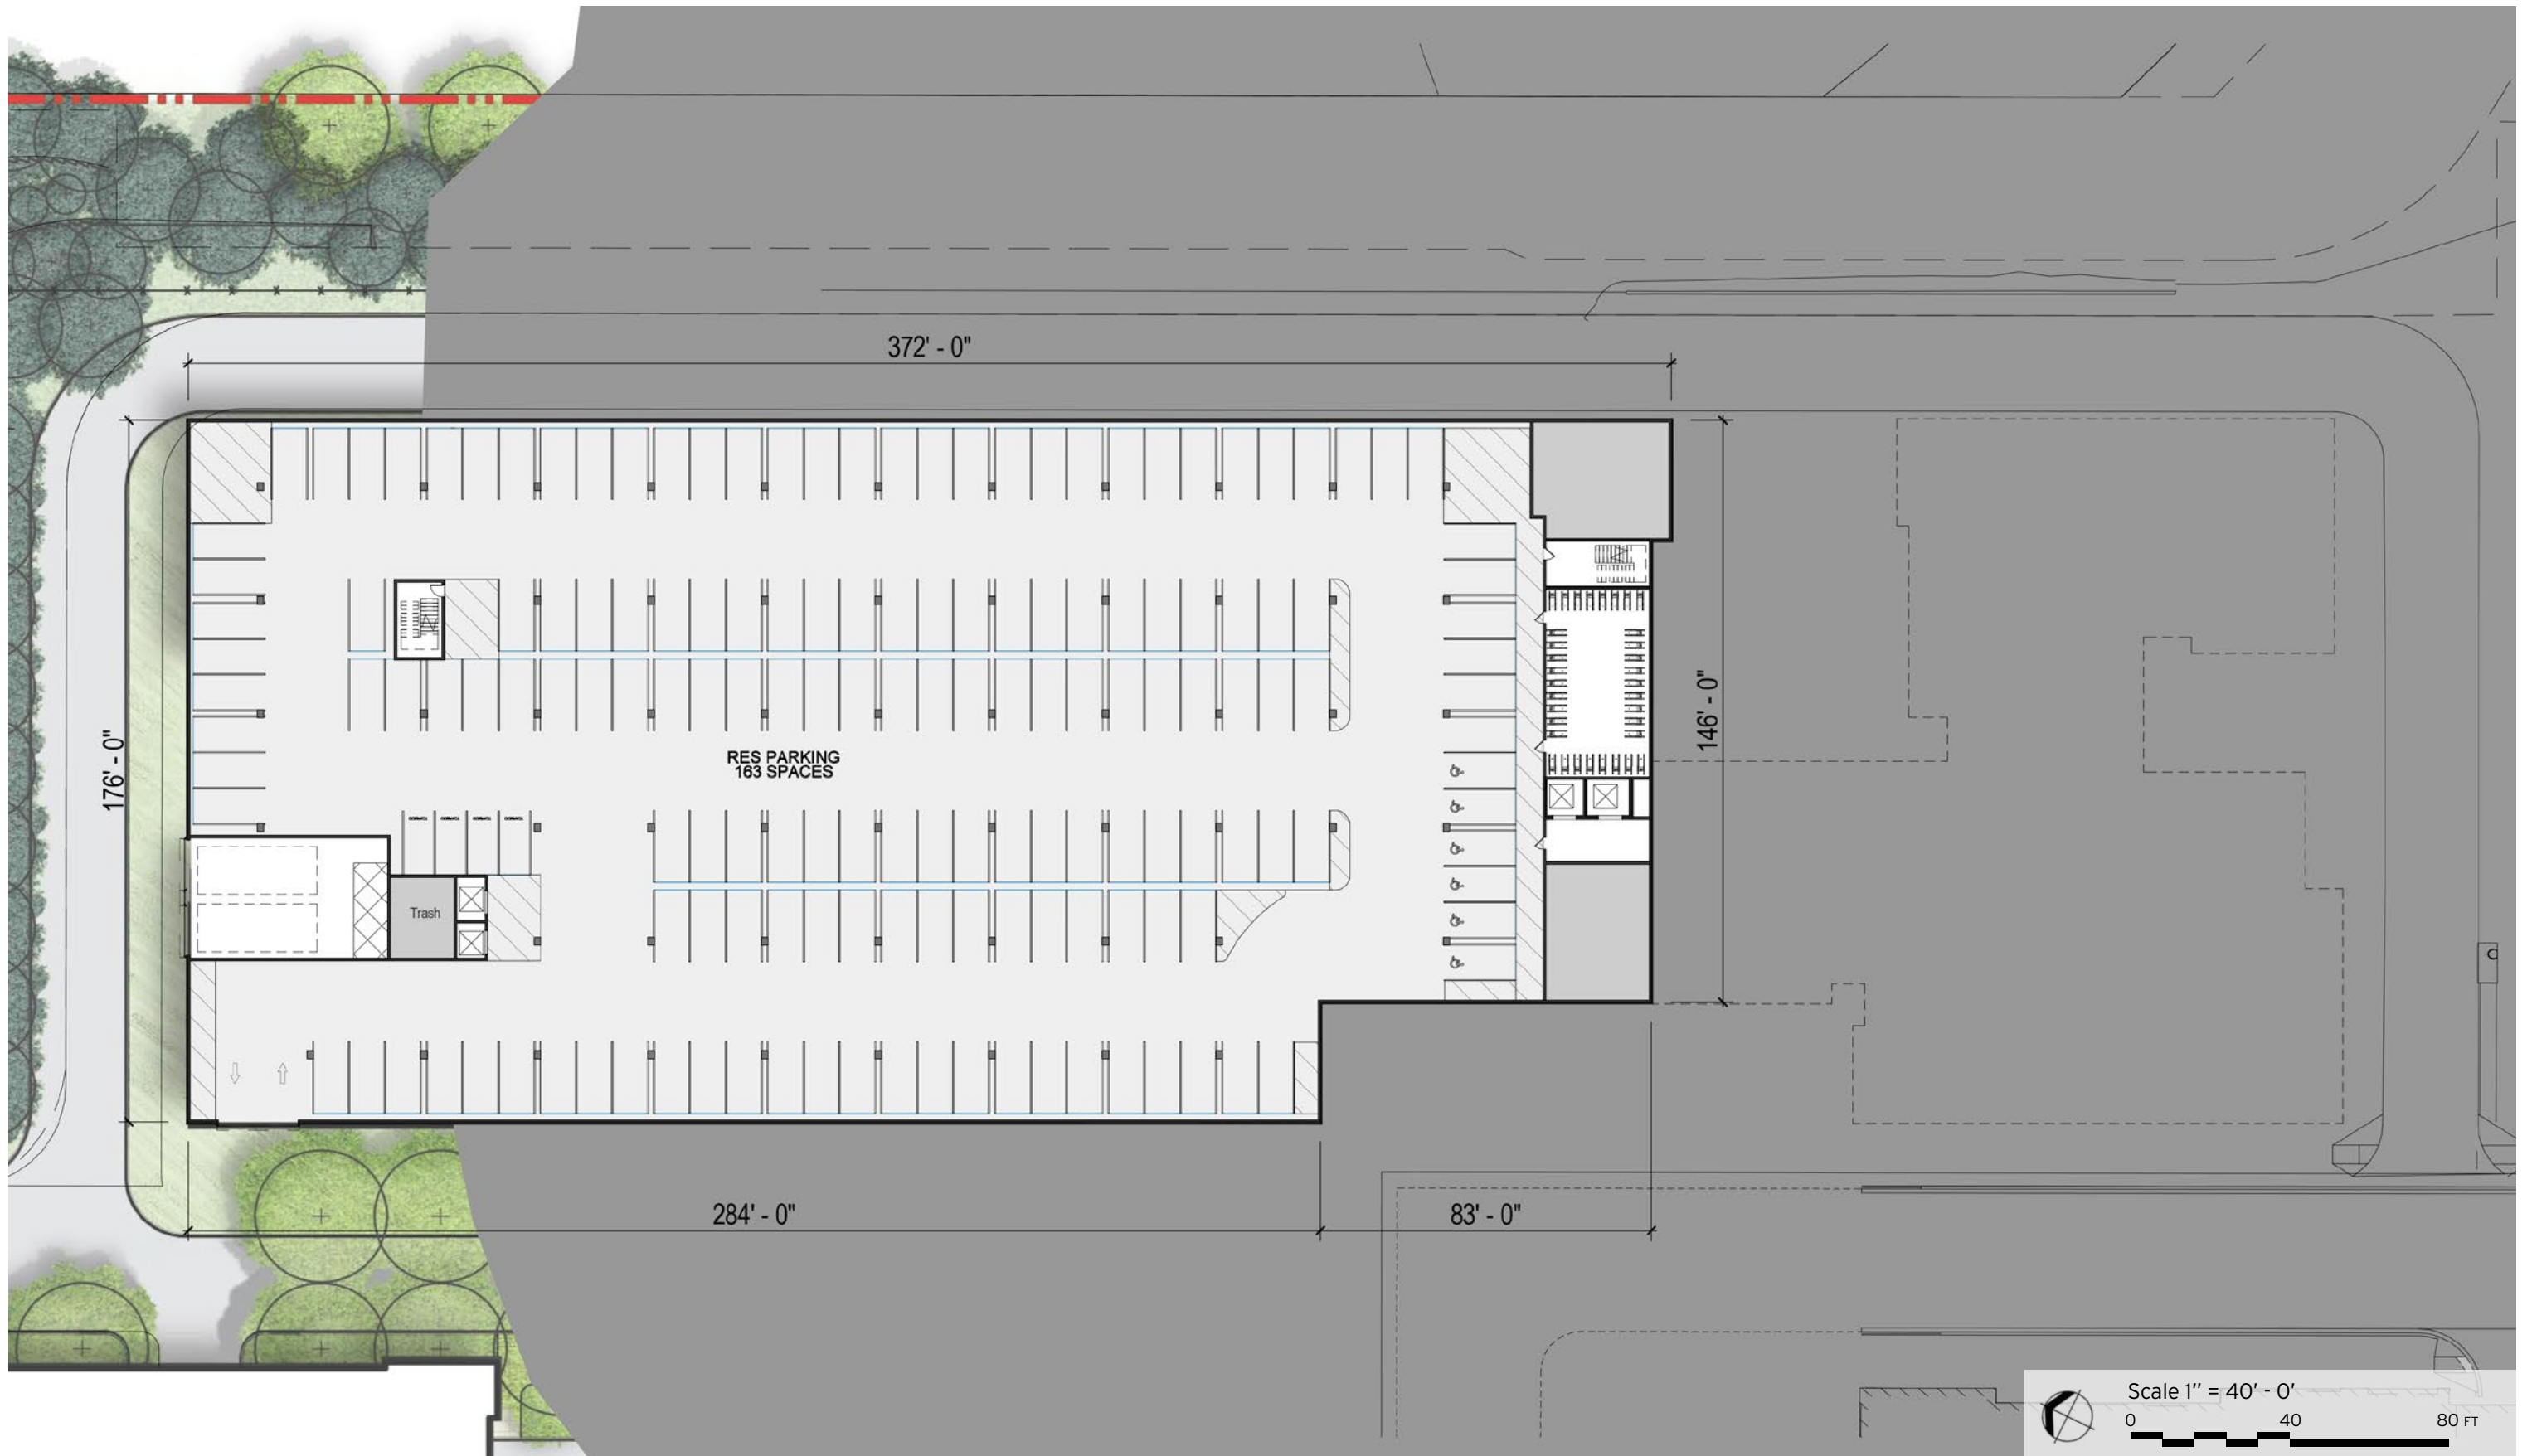


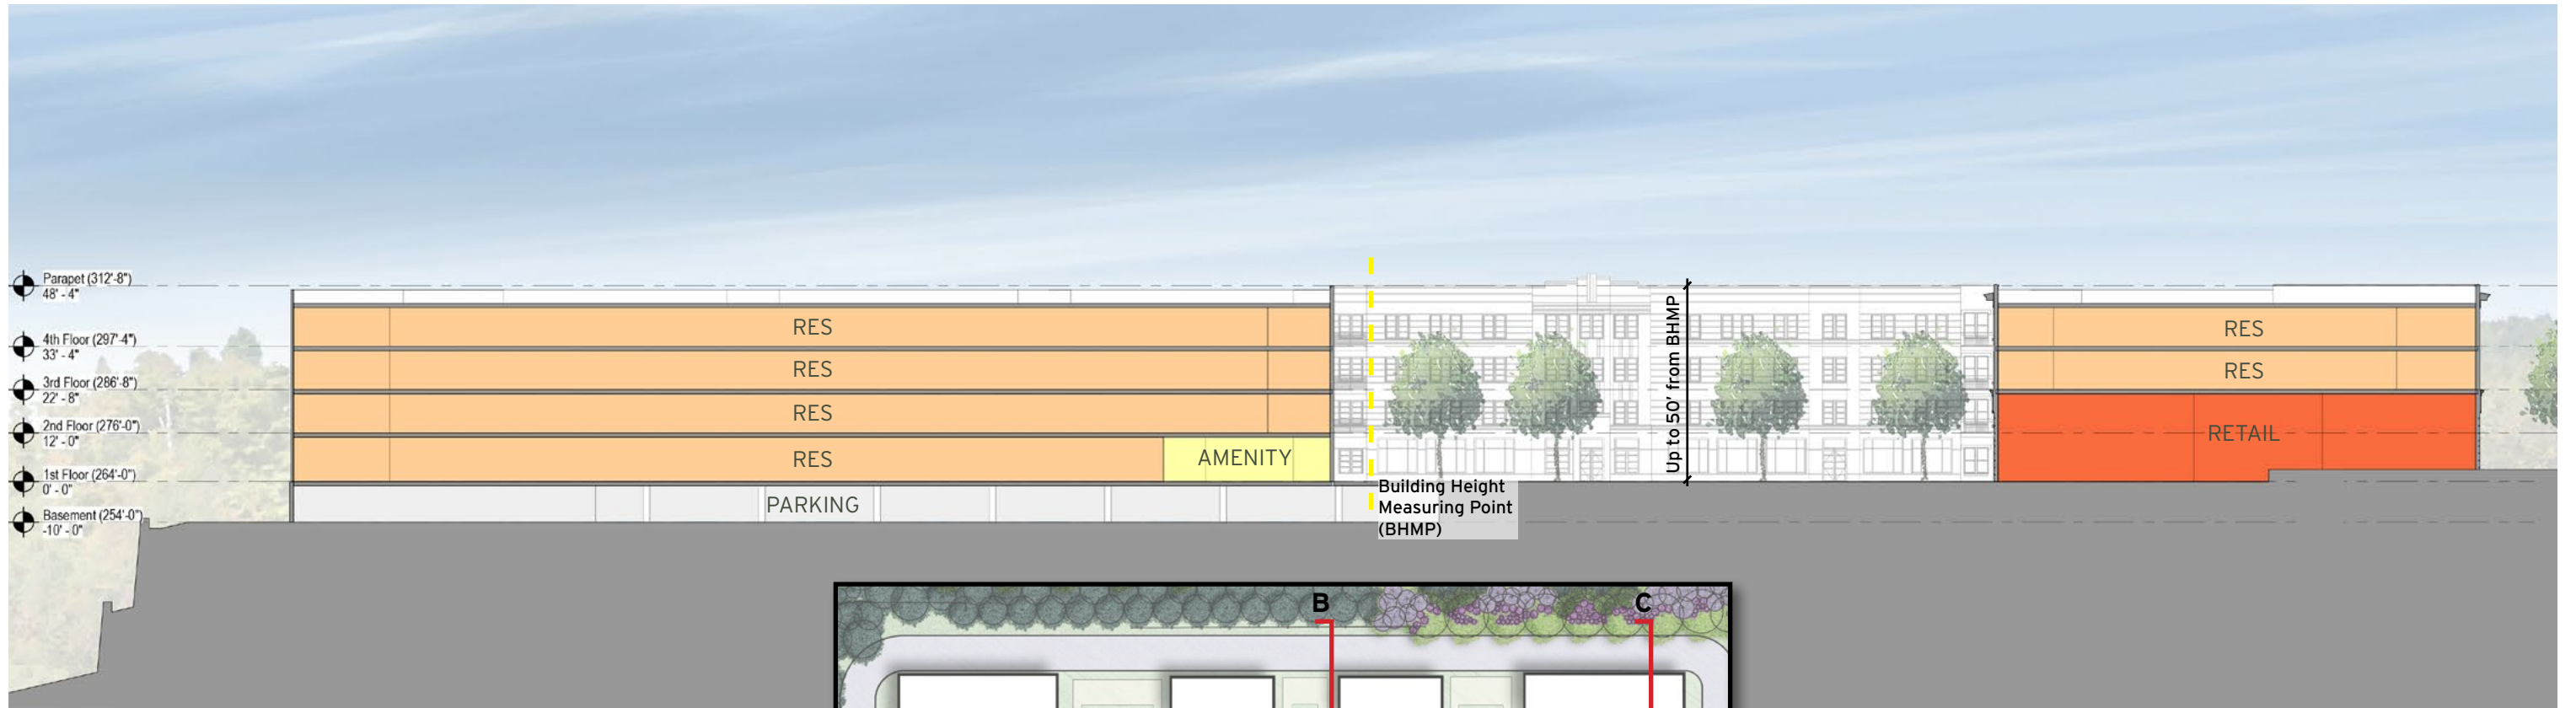

A. N-S SECTION

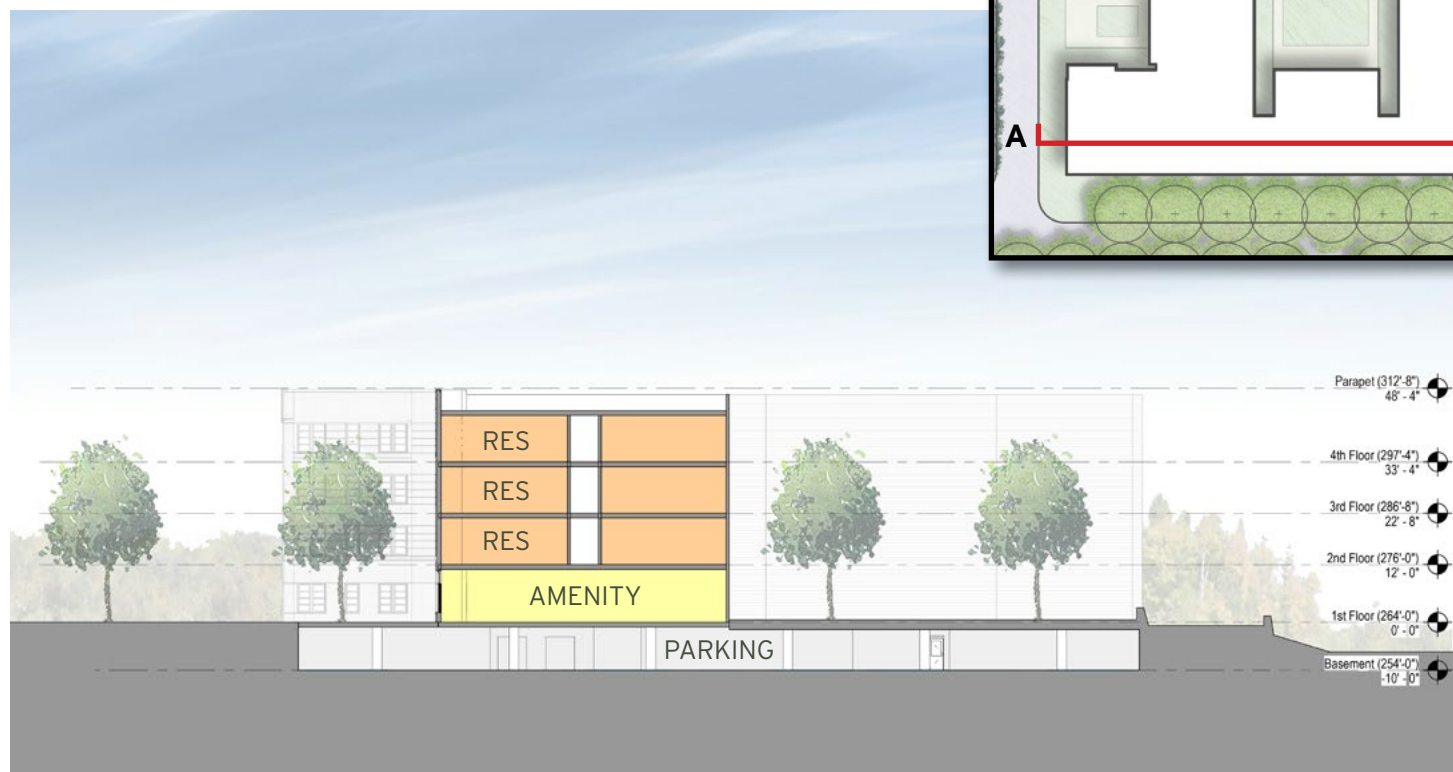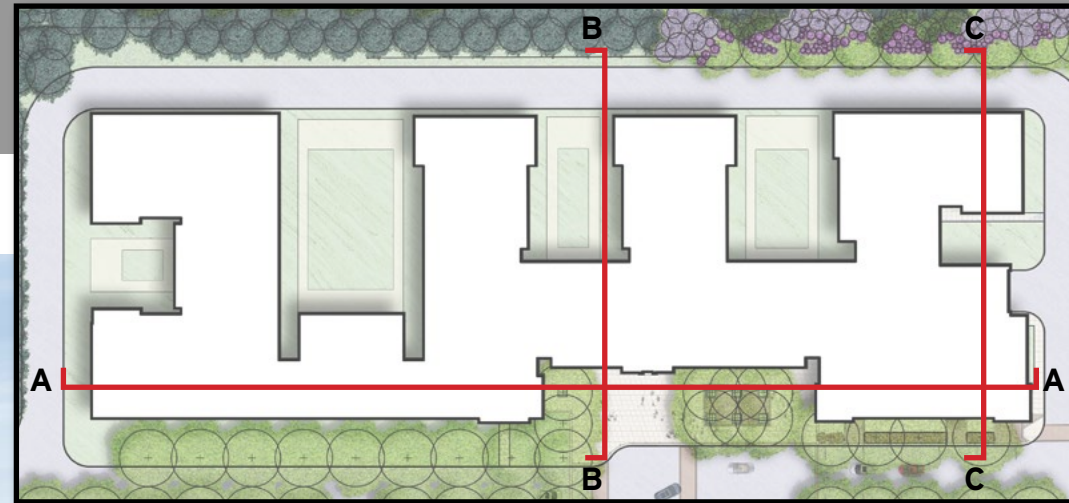

B. E-W SECTION

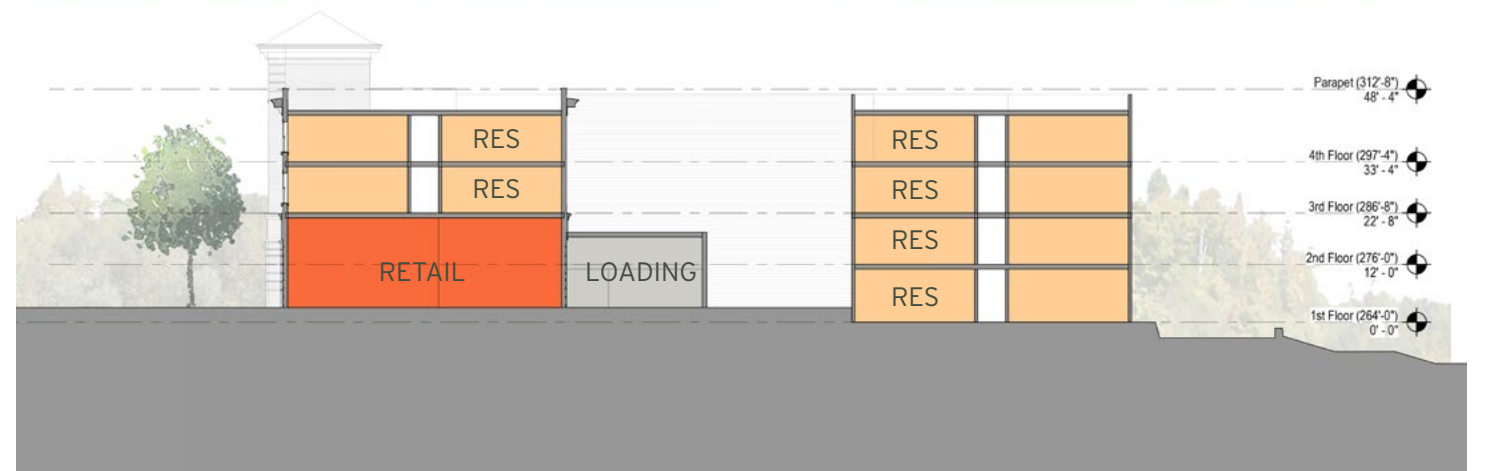

C. E-W SECTION



THIS PAGE INTENTIONALLY LEFT BLANK

# **Consolidated Architecture Exhibits**

THIS PAGE INTENTIONALLY LEFT BLANK

BLOCK 2




December 09, 2019 | ©2019 Torti Gallas Urban | 650 F St NW, Suite 690 | Washington, DC 20004 | 202.232.3132




Block 3 - Precedent  
SKYLAND TOWN CENTER





**NOTE: ROOFTOP MECHANICAL UNIT HEIGHTS ARE LESS THAN 4' ABOVE PARAPET**

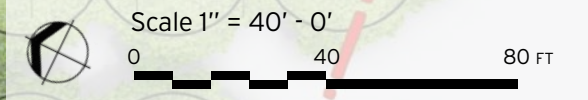





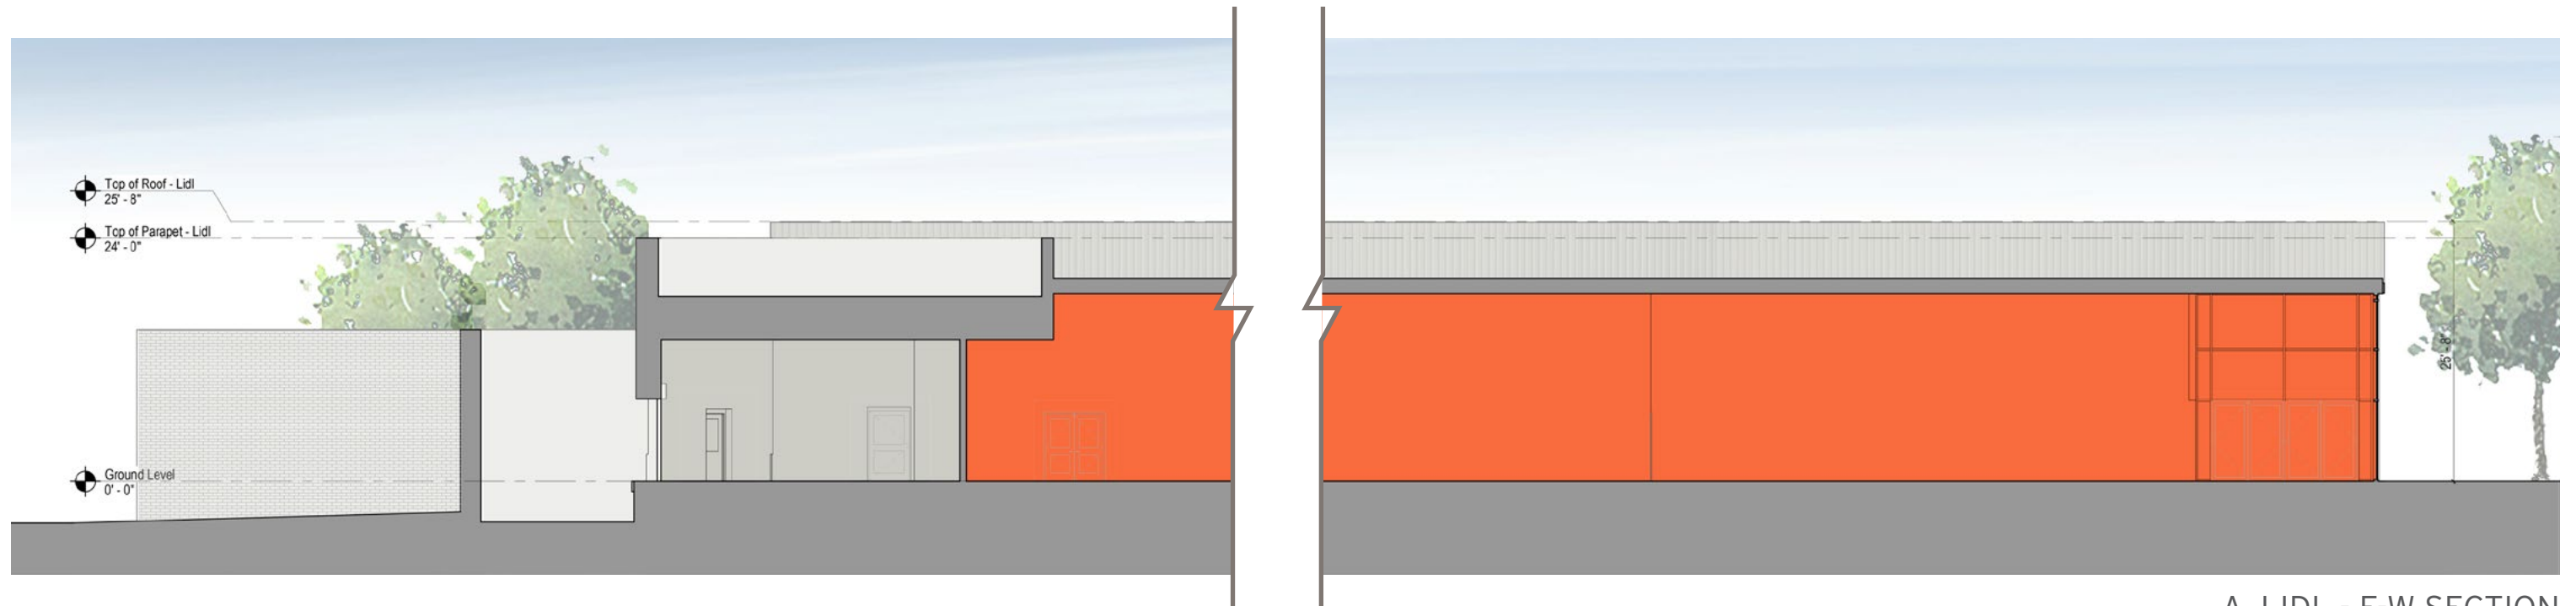


A. LIDL - E-W SECTION

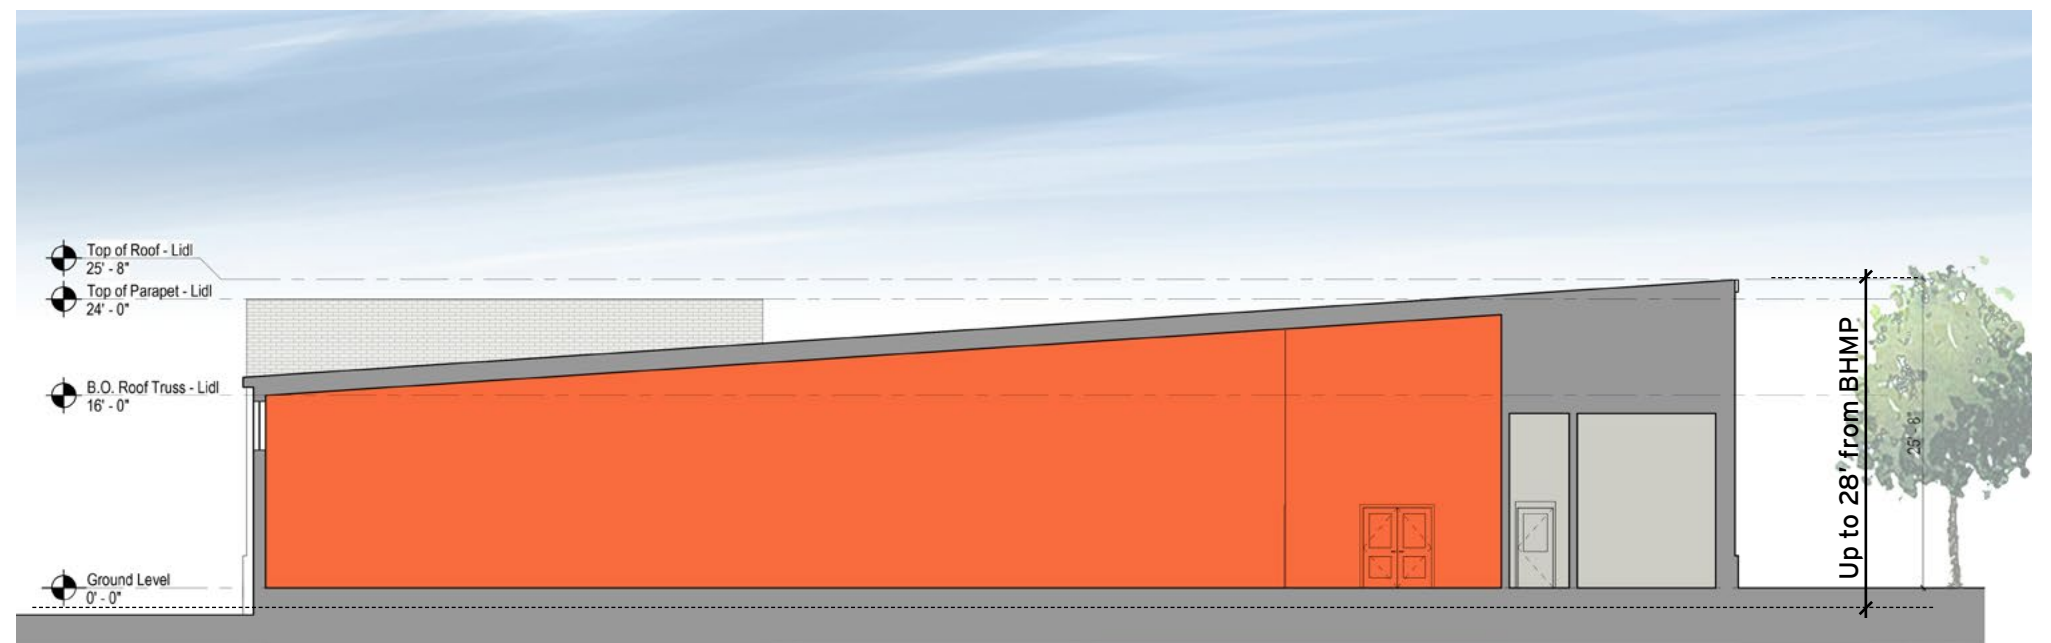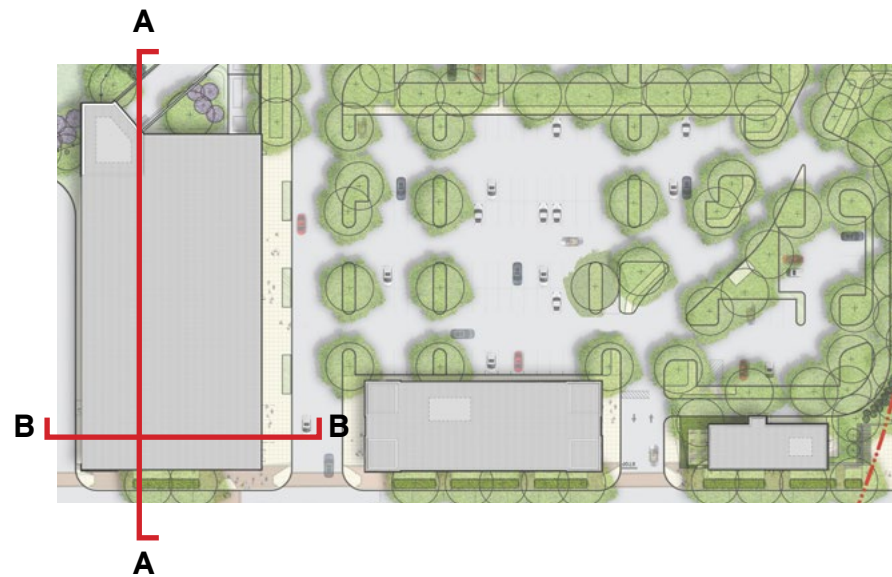


B. LIDL - N-S SECTION

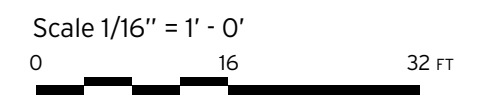


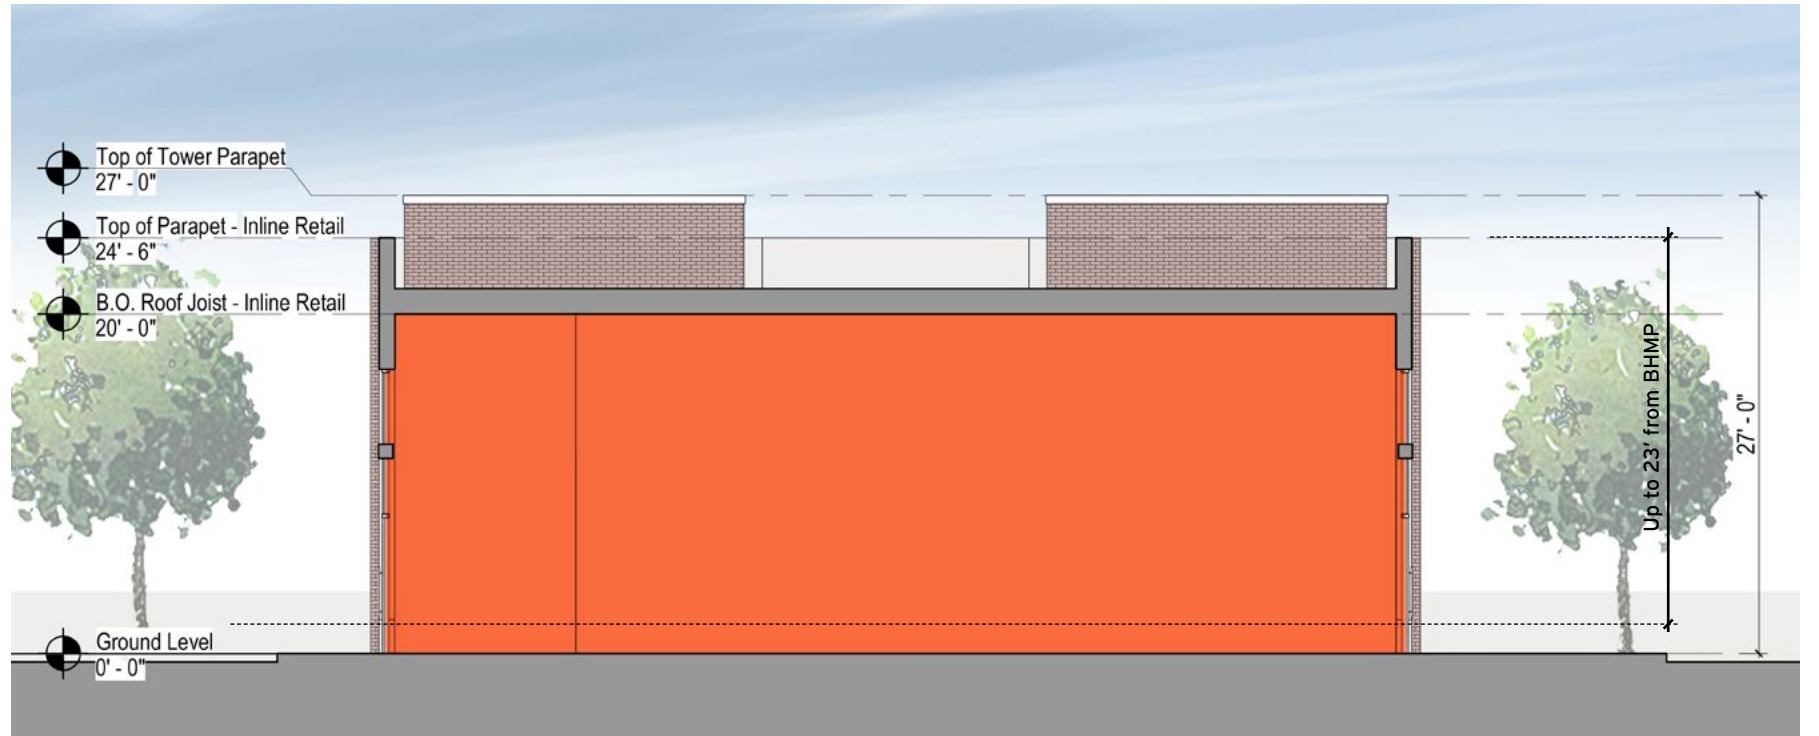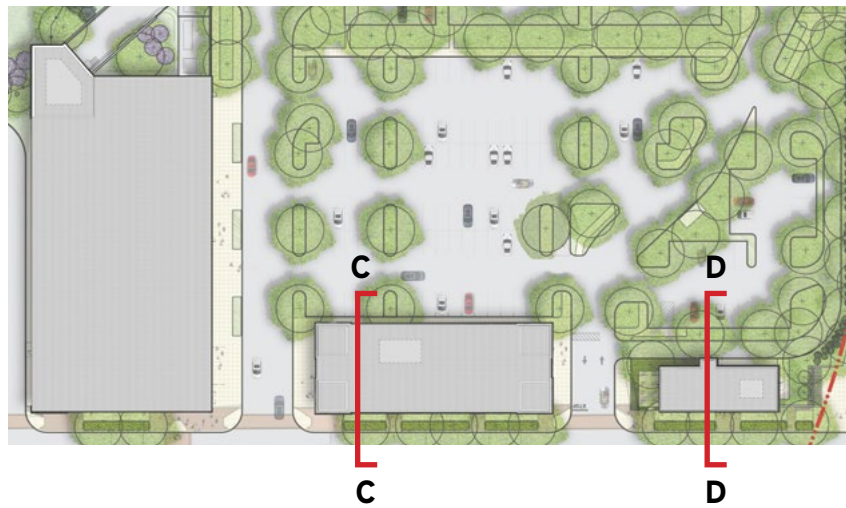

C. INLINE RETAIL BUILDING

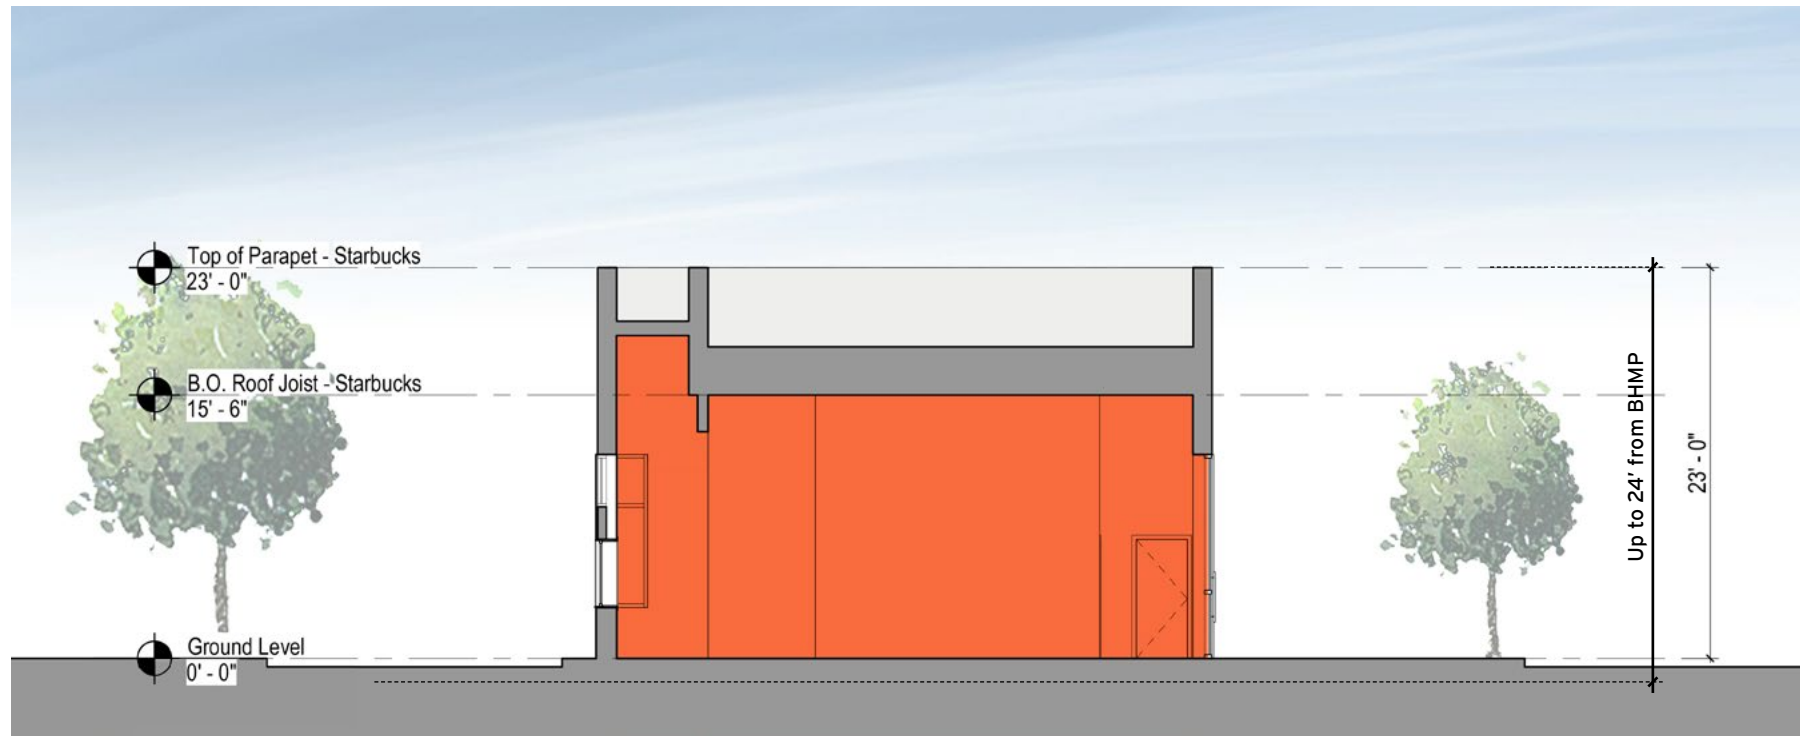


D. FAST CASUAL


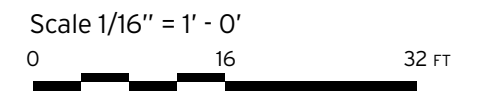







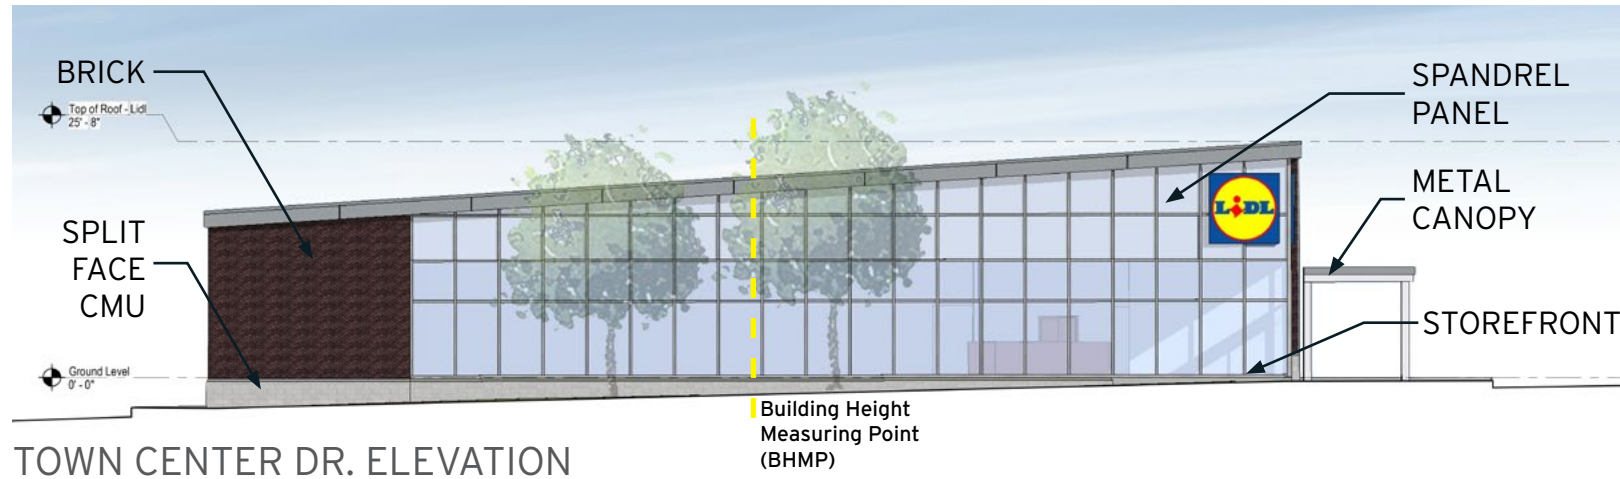


TOWN CENTER DR. ELEVATION

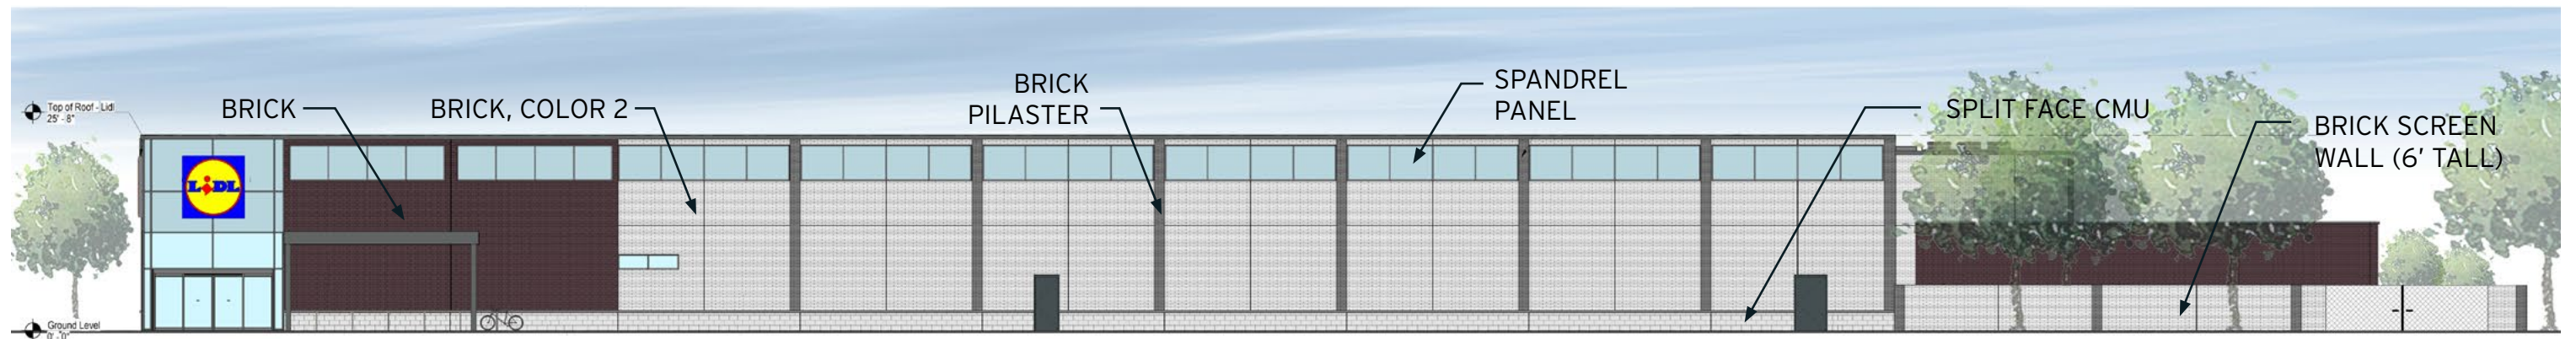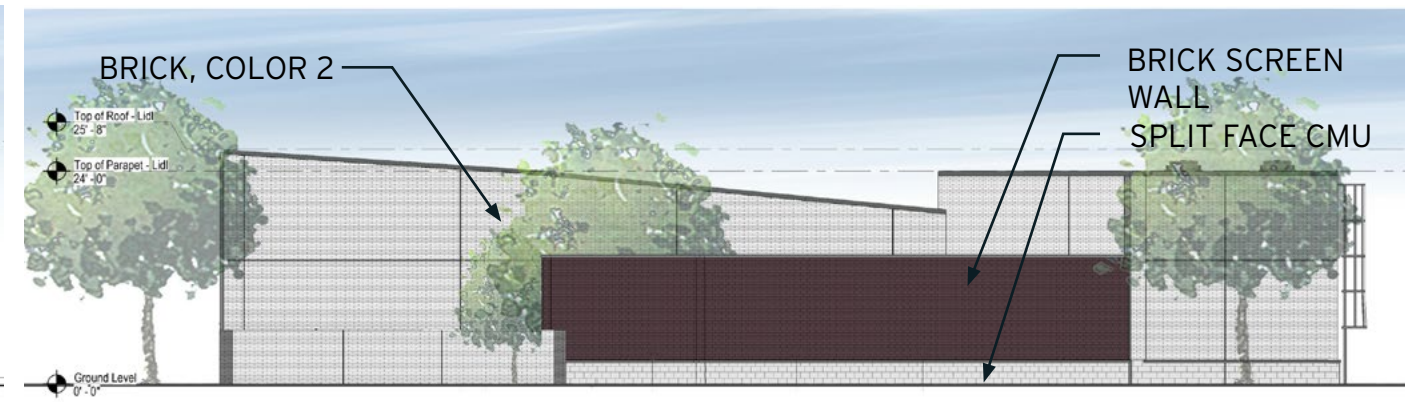

PARKING ELEVATION

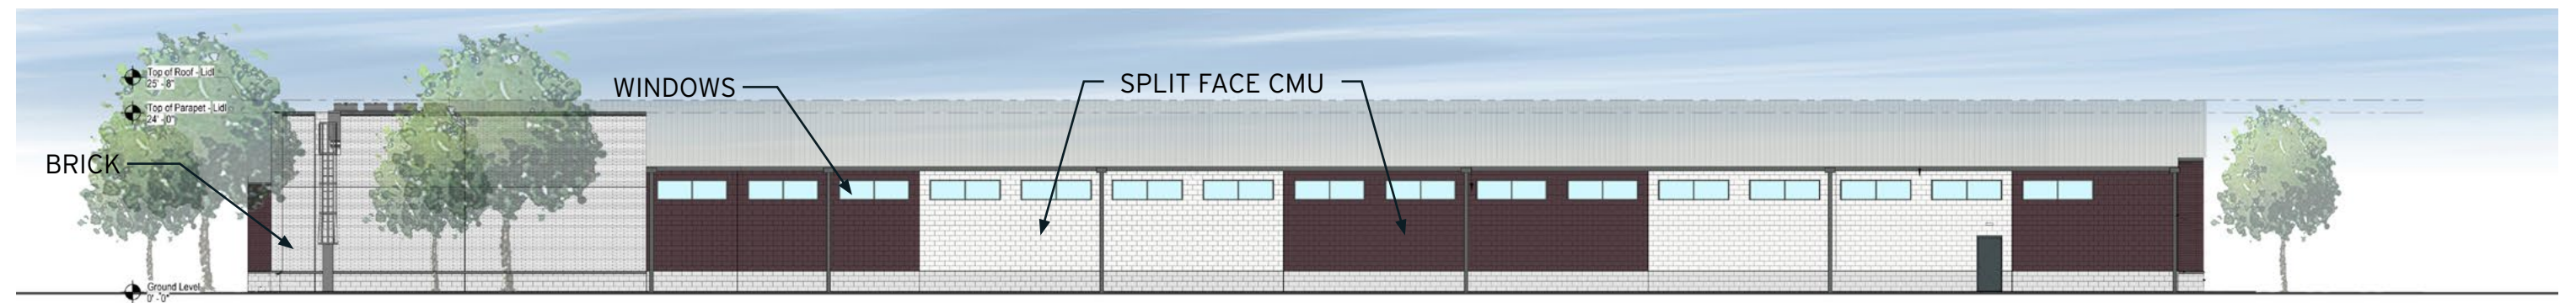

NORTH ELEVATION

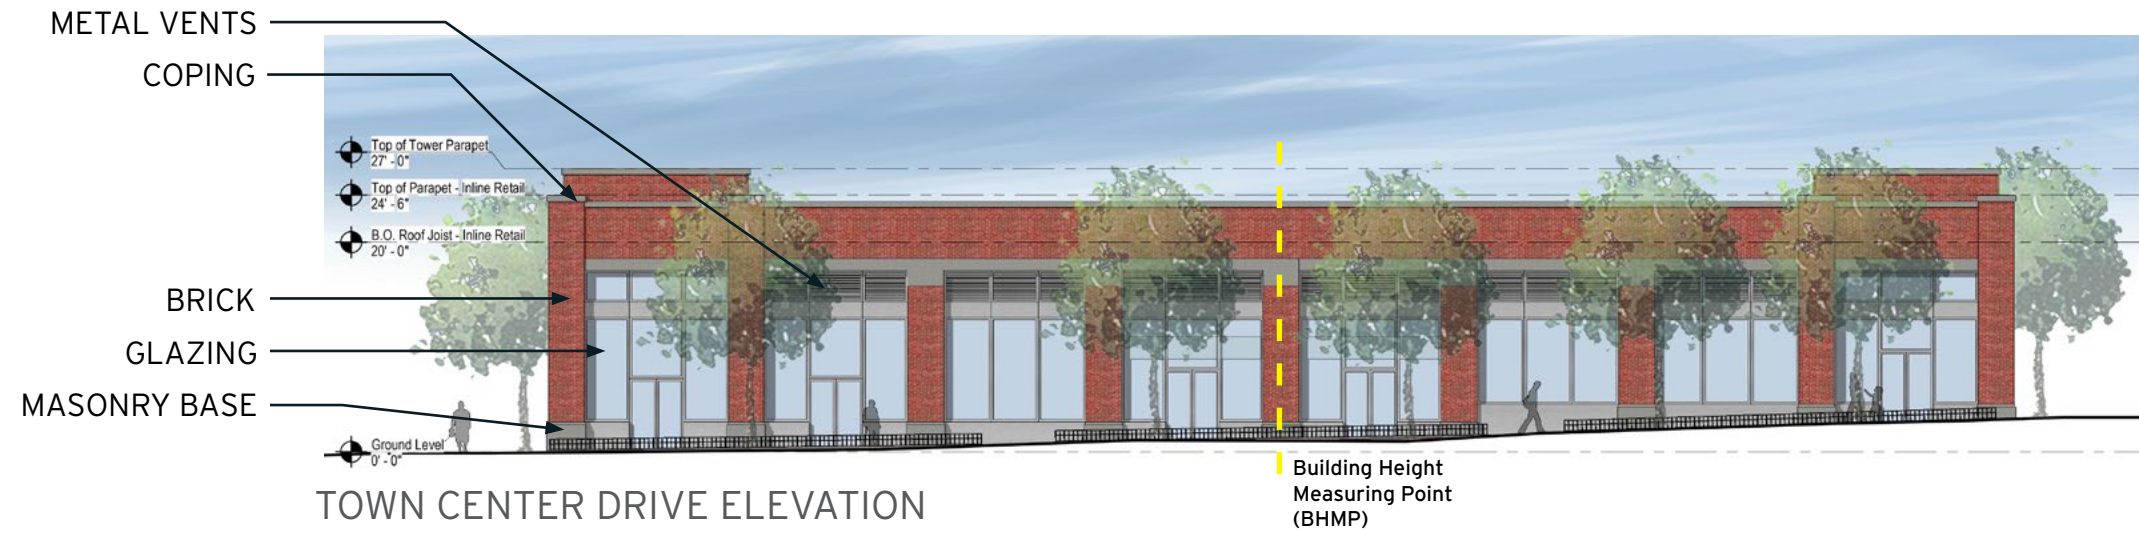



MAIN ENTRANCE ELEVATION



PATIO ELEVATION



DRIVE-THRU LANE ELEVATION



REAR ELEVATION



December 09, 2019 | ©2019 Torti Gallas Urban | 650 F St NW, Suite 690 | Washington, DC 20004 | 202.232.3132



Town Center Drive, Looking Northwest  
**SKYLAND TOWN CENTER**



December 09, 2019 | ©2019 Torti Gallas Urban | 650 F St NW, Suite 690 | Washington, DC 20004 | 202.232.3132



Town Center Drive, Looking Northwest  
**SKYLAND TOWN CENTER**