


# LANDSCAPE LEVEL 7 TERRACE



**NOTE:**

- 1. Conceptual plan pending future tenant layout.
- 2. Covered terraces do not contribute to green area calculations.


# LANDSCAPE LEVEL 10 TERRACE

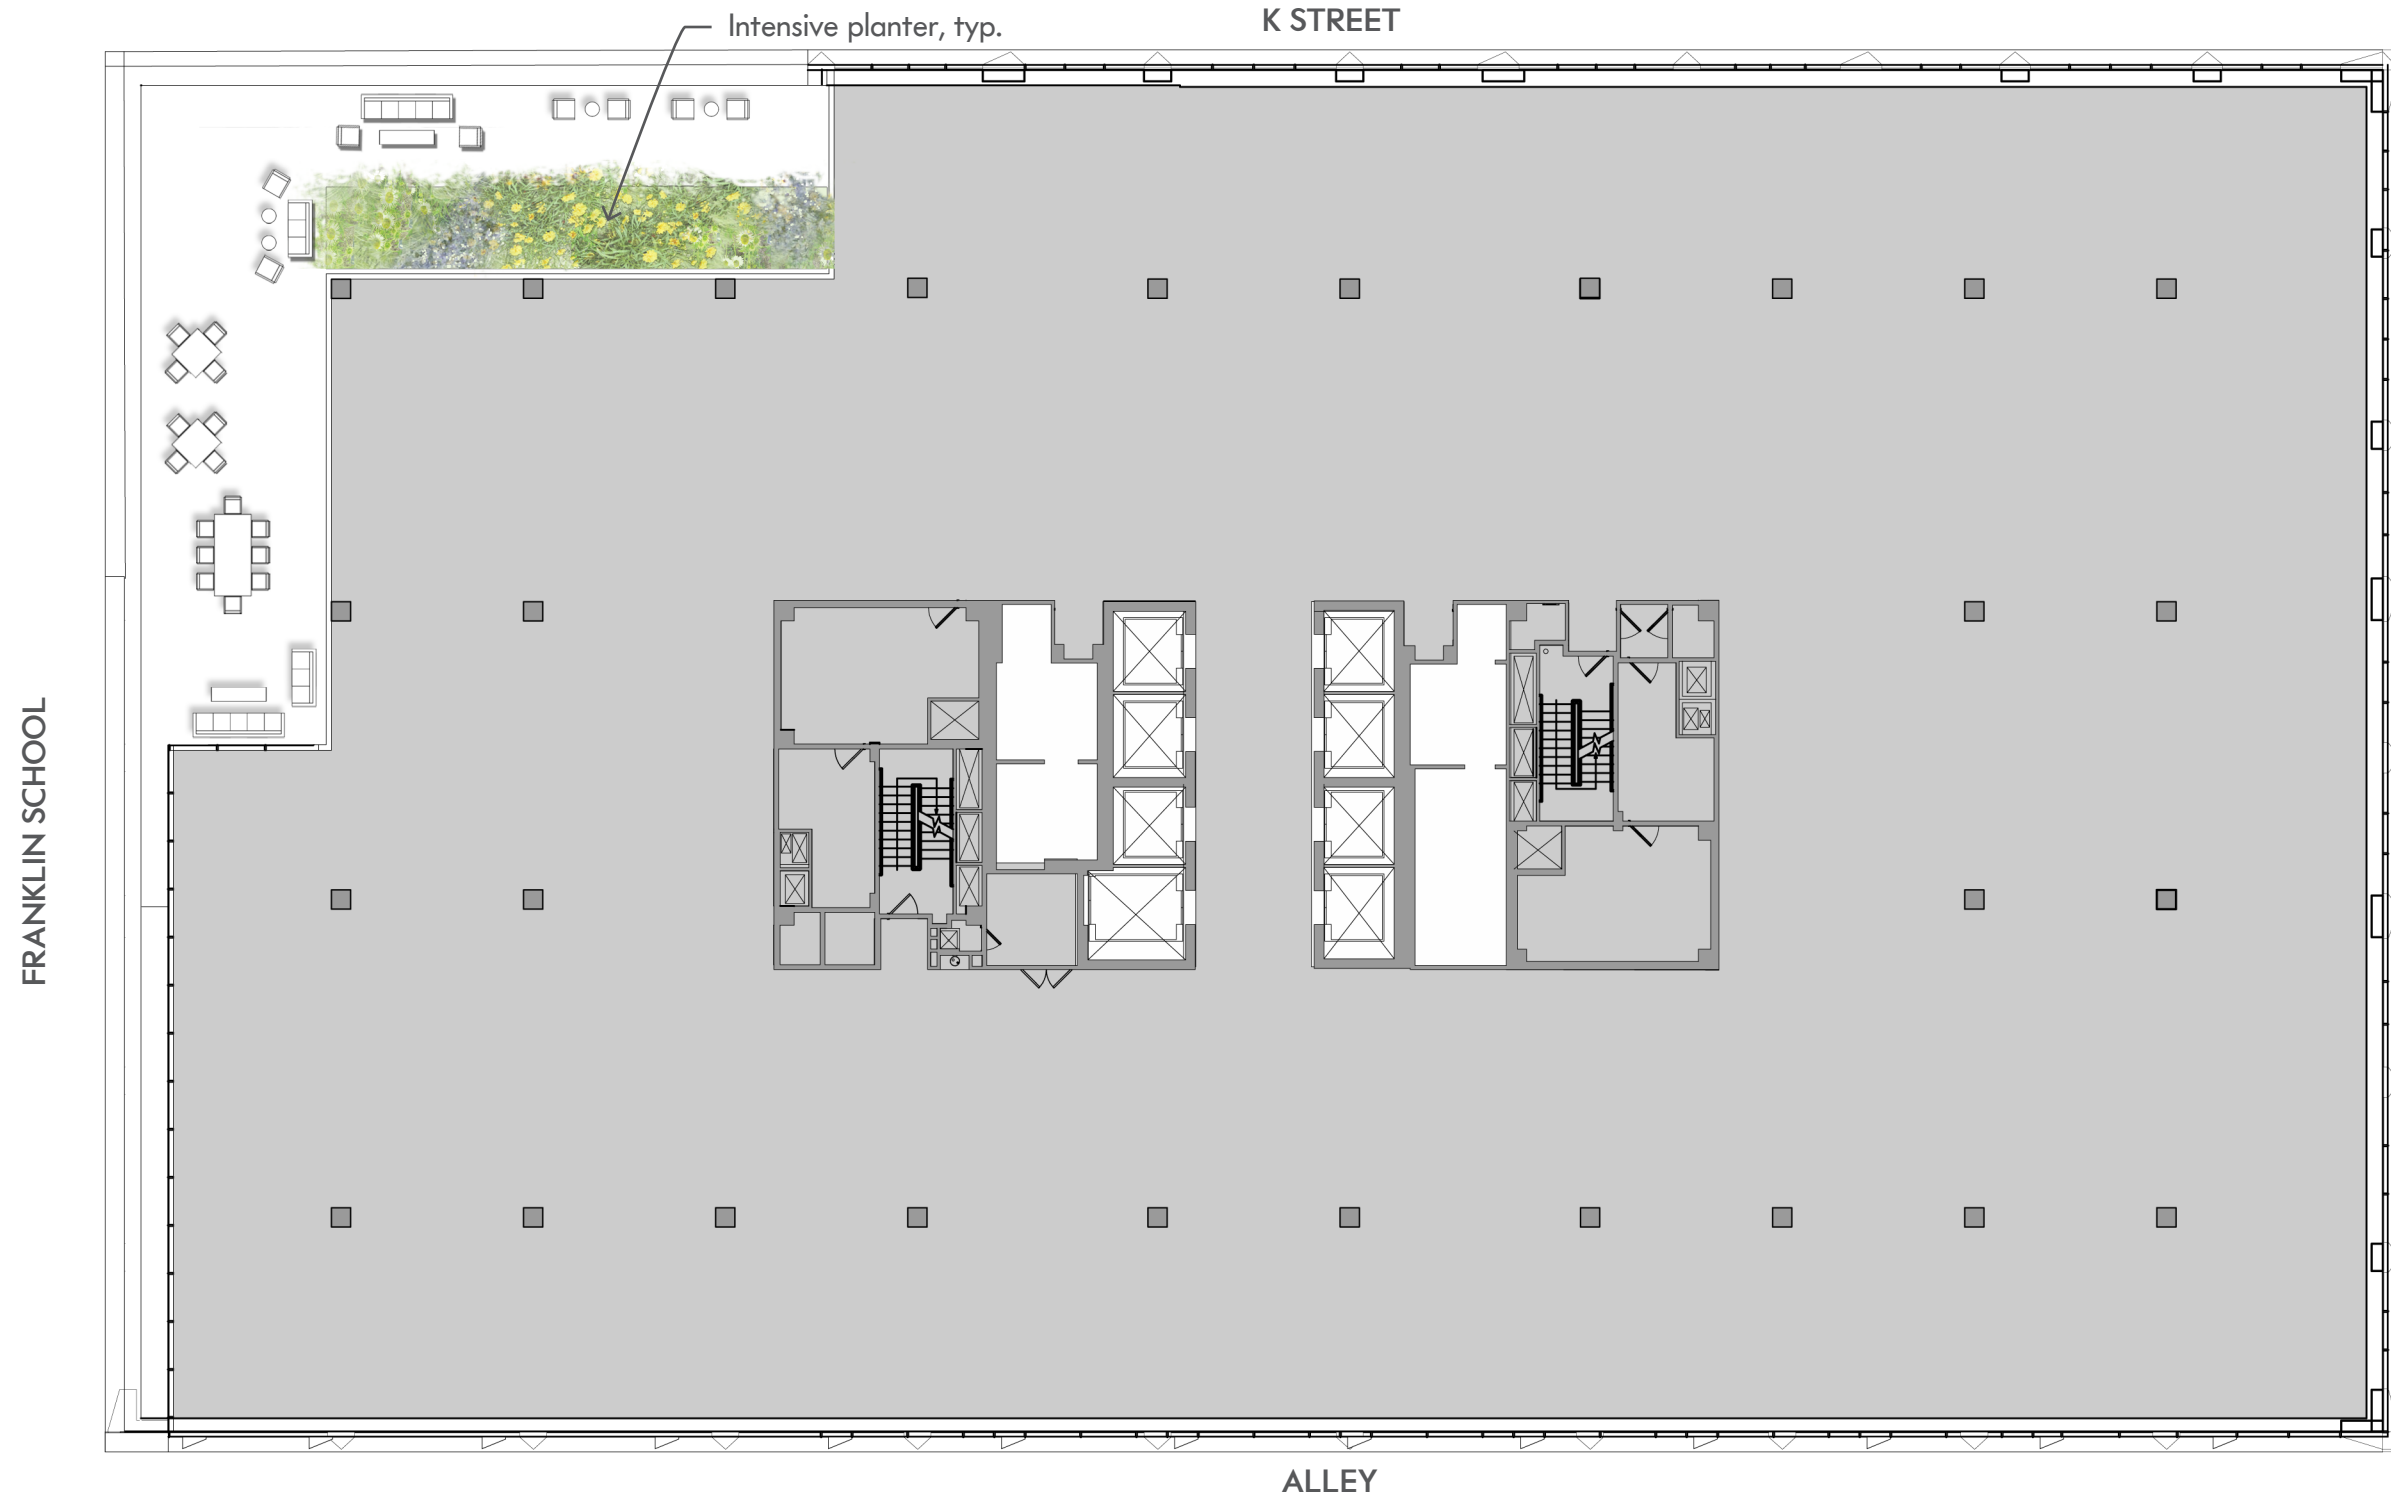

GREEN ROOF AREA  
Intensive - 400sf


**NOTE:**

- 1. The location, size and depth of green roof areas will be determined in final construction documents and DOEE submission.

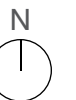

SCALE: 1" = 20'-0"


# LANDSCAPE LEVEL 12 TERRACE

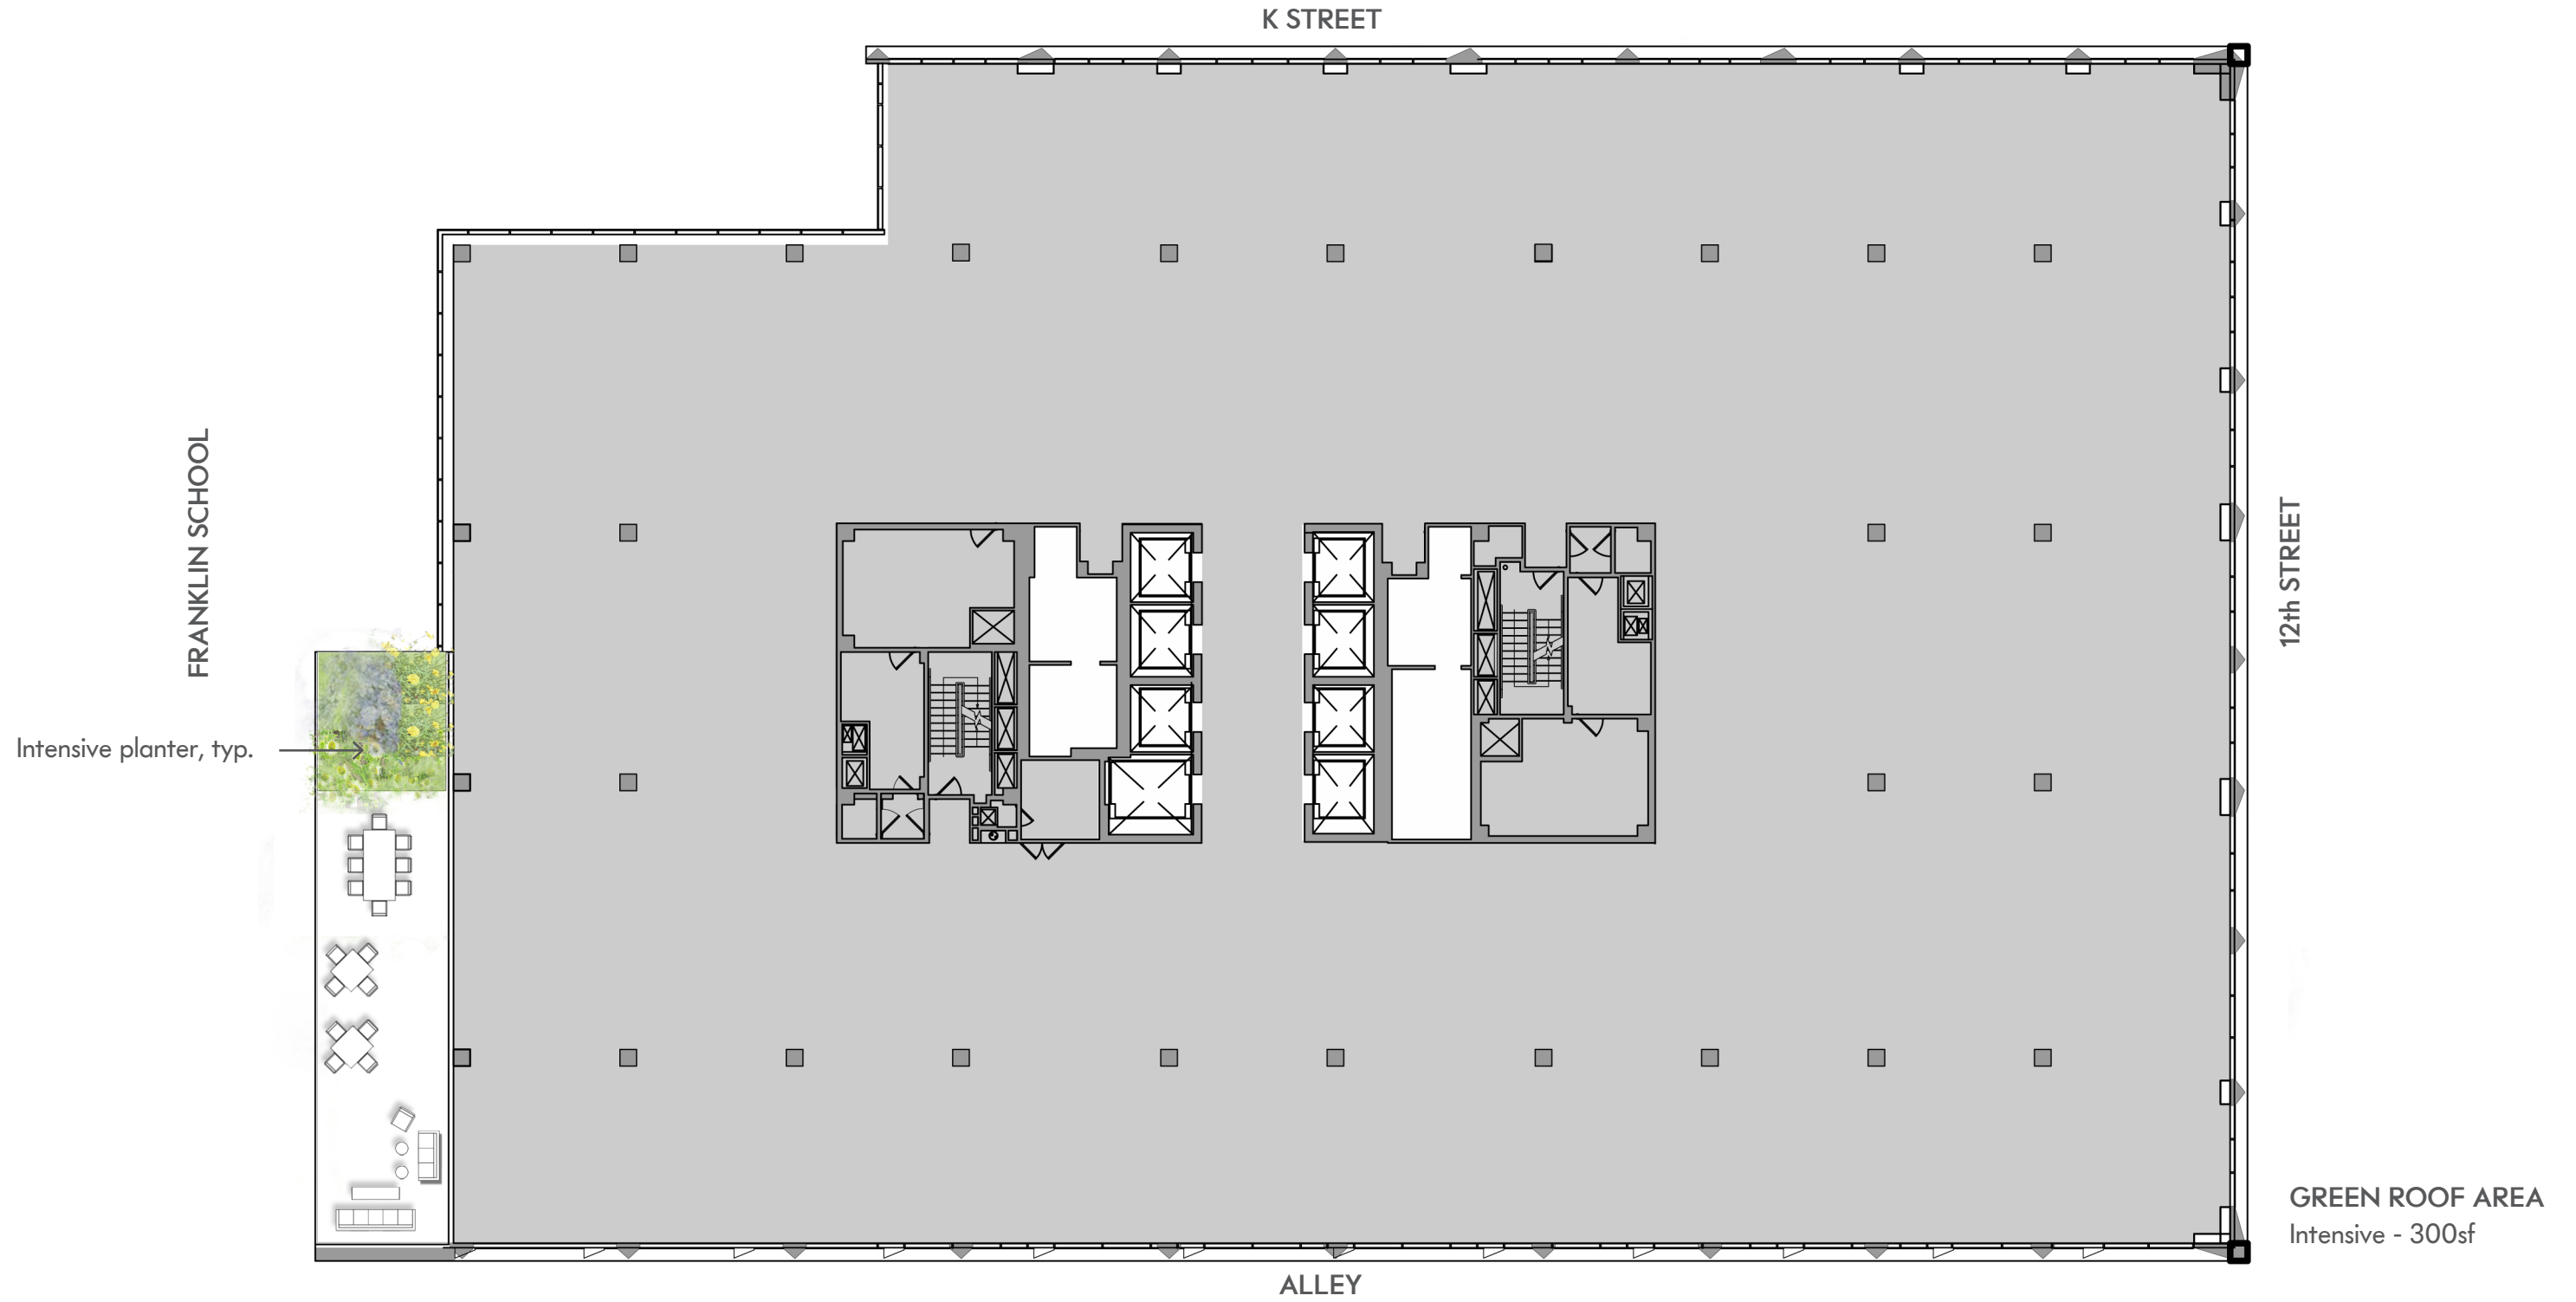

GREEN ROOF AREA  
Intensive - 300sf


**NOTE:**

- 1. The location, size and depth of green roof areas will be determined in final construction documents and DOEE submission.

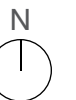

SCALE: 1" = 20'-0"


# LANDSCAPE PENTHOUSE TERRACE

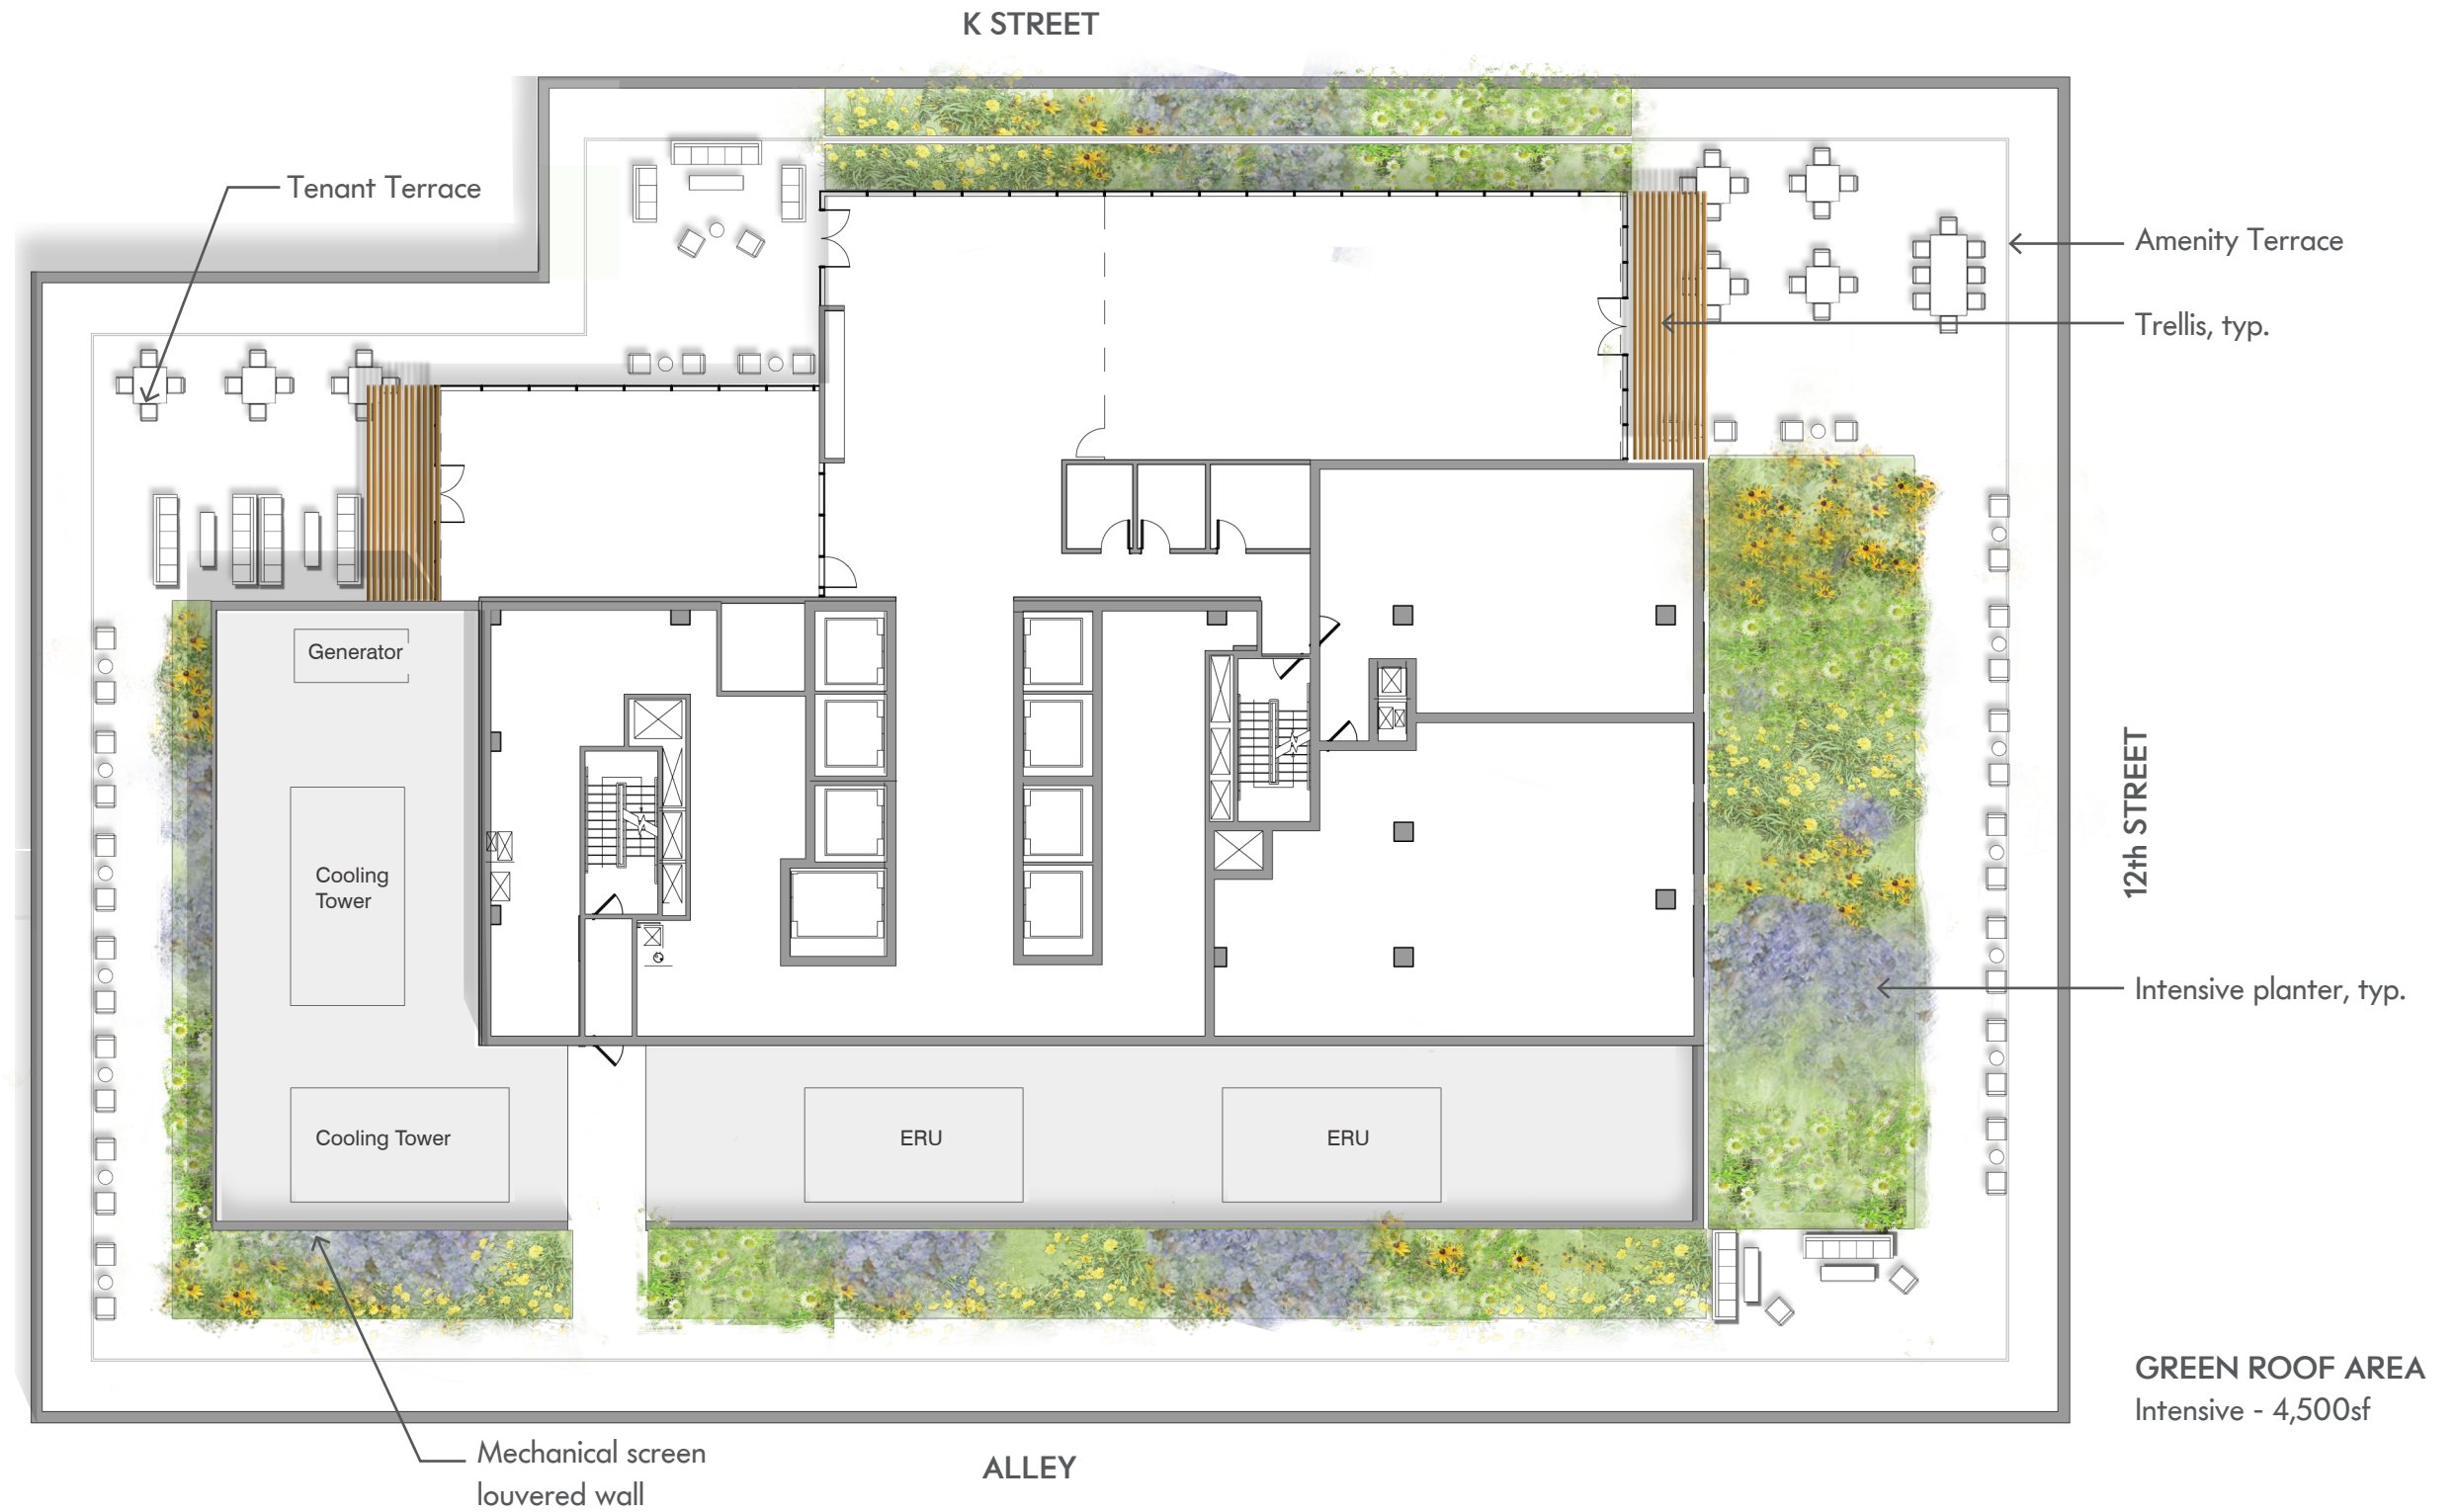

GREEN ROOF AREA  
Intensive - 4,500sf

**NOTE:**

1. The location, size and depth of green roof areas will be determined in final construction documents and DOEE submission.

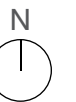

SCALE: 1" = 20'-0"