


LANDSCAPE OVERALL ROOFTOP PLAN

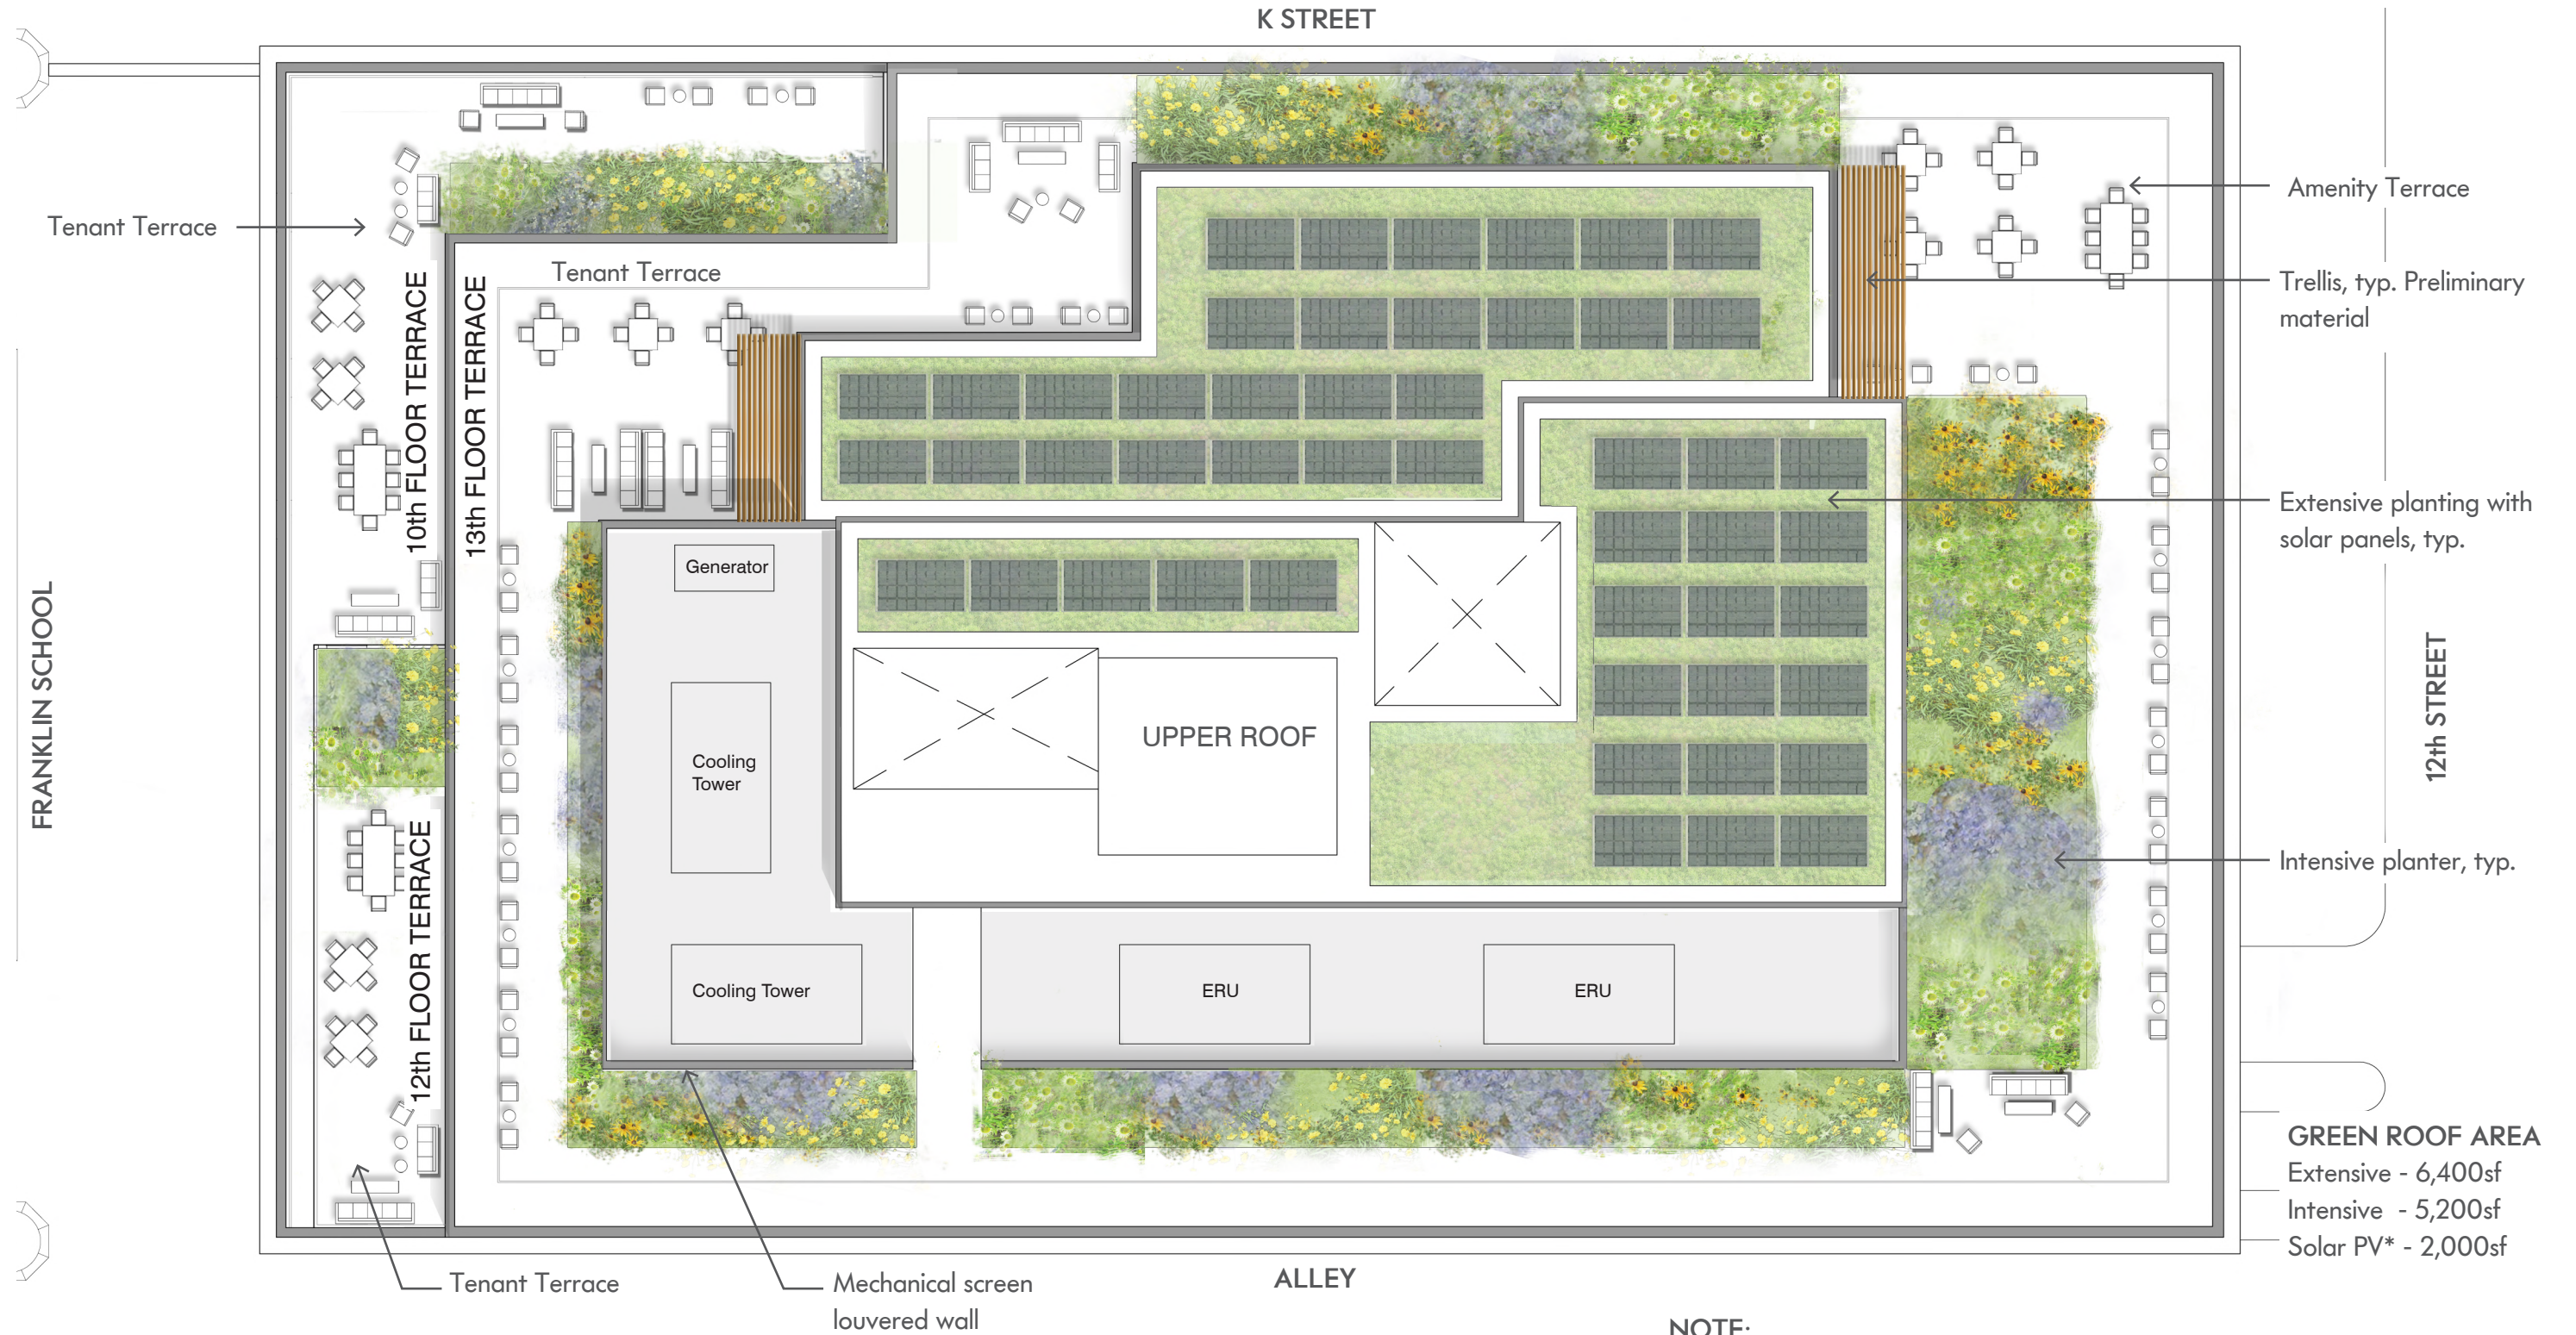

NOTE:

1. The location, size and depth of green roof areas will be determined in final construction documents and DOEE submission.
2. * Solar panel layout depicted is preliminary, an actual layout will be provided by a licensed solar installer.

N
 ZONING COMMISSION
 District of Columbia
 CASE NO. 89-07A
 EXHIBIT NO. 3H13
 SCALE: 20'-0"