



**LEGEND**

- ① NORTHEAST TERRACE - FITNESS/PLAY
- ② NORTHEAST TERRACE - SOCIAL/FITNESS
- ③ NORTHWEST TERRACE - DINING
- ④ WEST TERRACE - PRIVATE
- ⑤ SOUTHWEST TERRACE - CO-WORK
- ⑥ SOUTHEAST TERRACE - CO-WORK

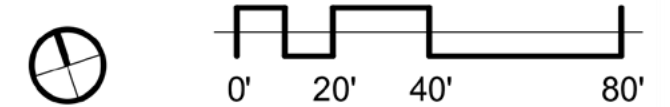

- ① SYNTHETIC LAWN - SOCIAL/FITNESS
- ② SYNTHETIC LAWN - FITNESS/PLAY
- ③ GARDEN
- ④ RAMP
- ⑤ PATIO
- ⑥ PRIVATE TERRACE, TYP



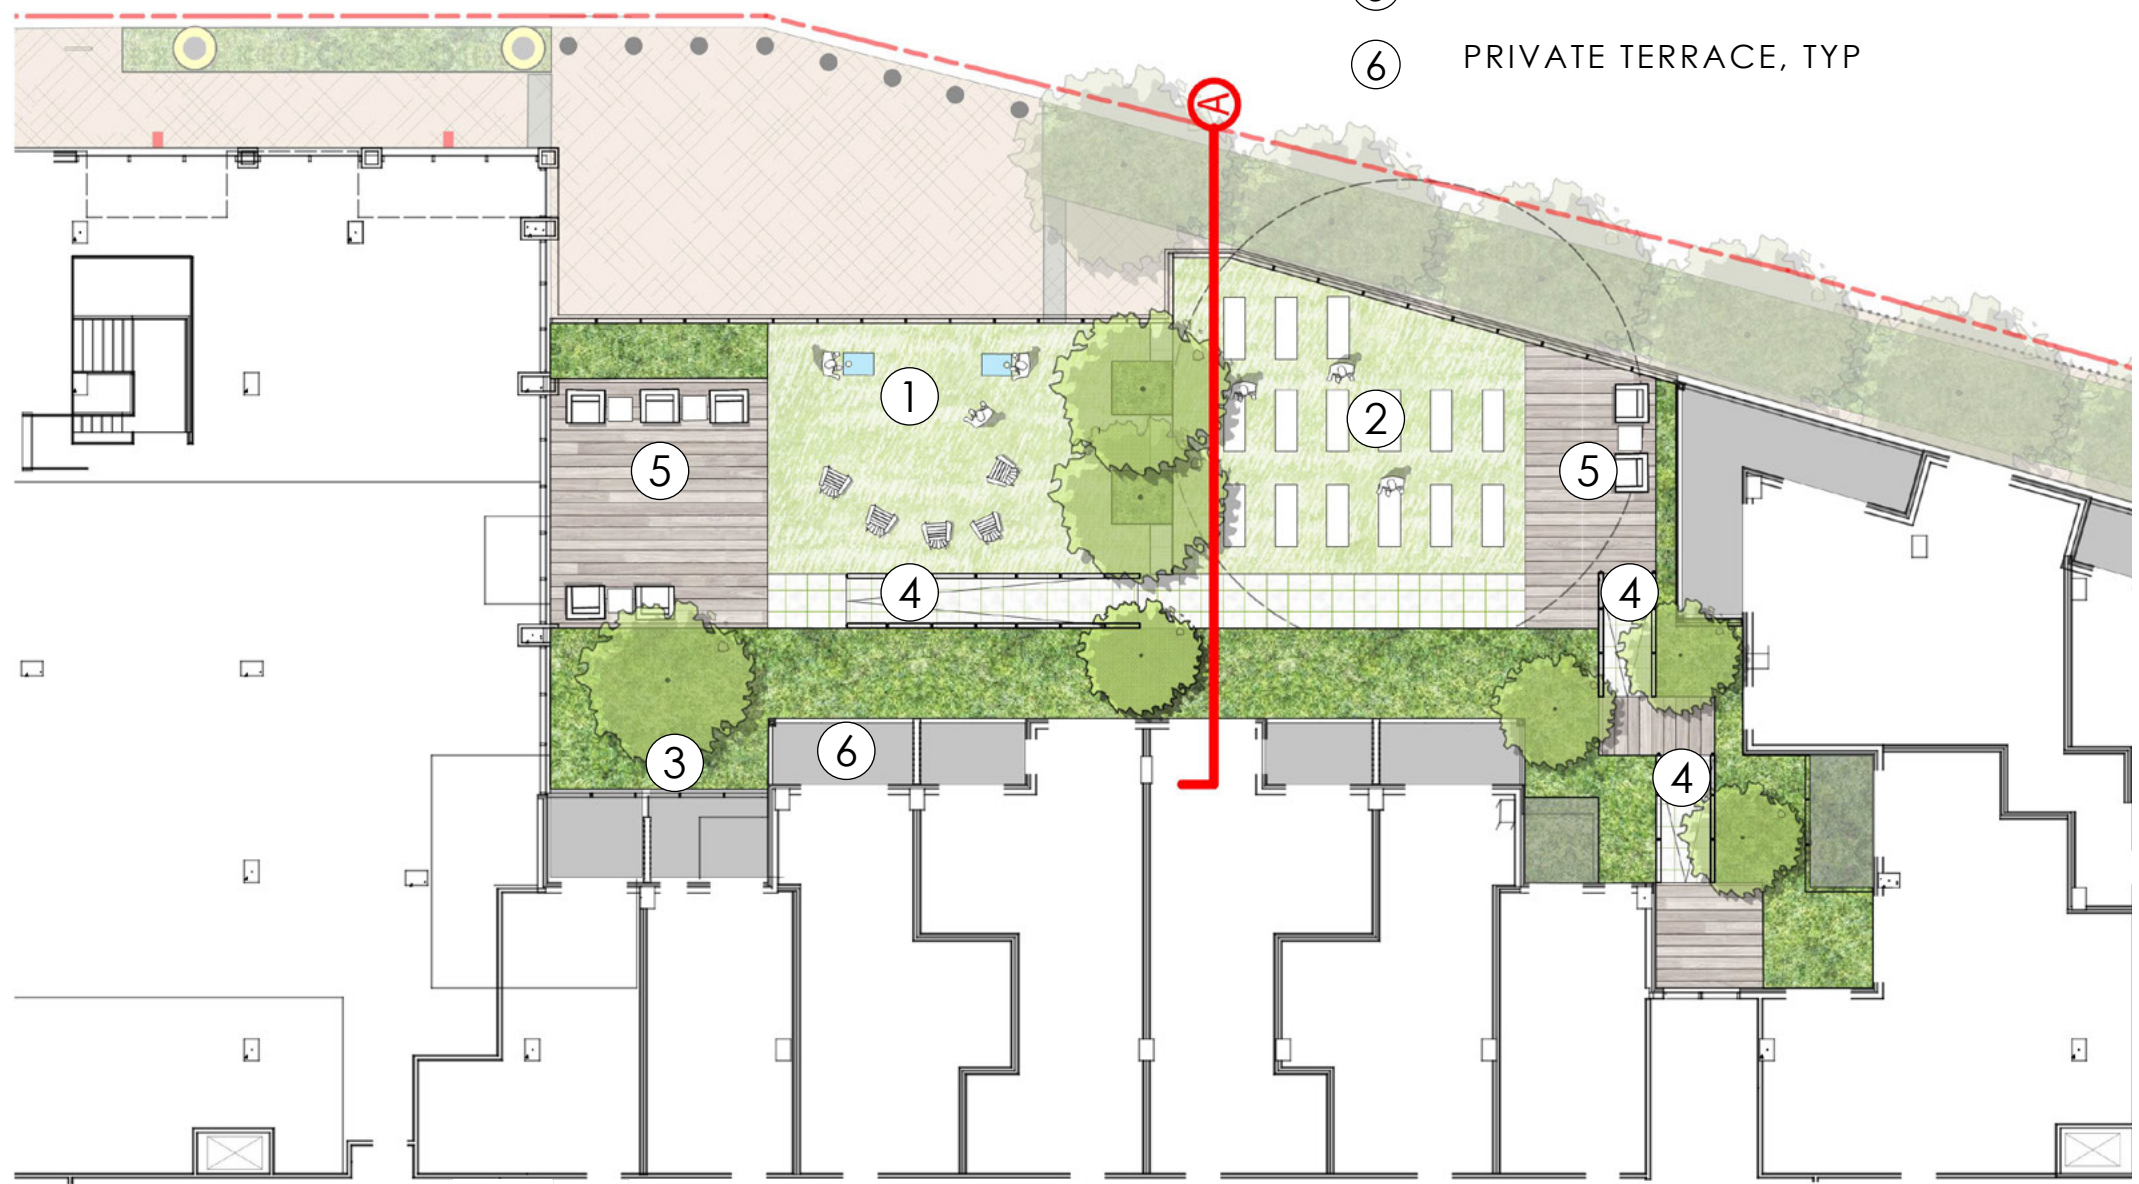


PRECEDENT IMAGES



**REDBRICK LMD** | **ZGF** | **LEMON BROOKE**  
 The Bridge District, Parcels 3 & 4 | Design Review | 07.30.2021

# Enlarged Plan - Northeast Terrace | L2.02



- ① SYNTHETIC LAWN
- ② PRIVACY GARDEN
- ③ RAISED PLANTERS
- ④ SEATWALLS

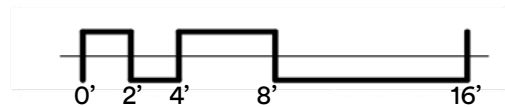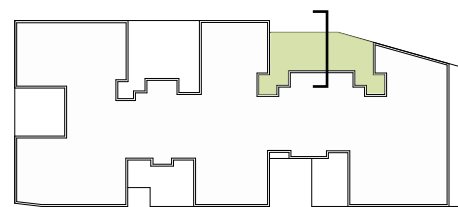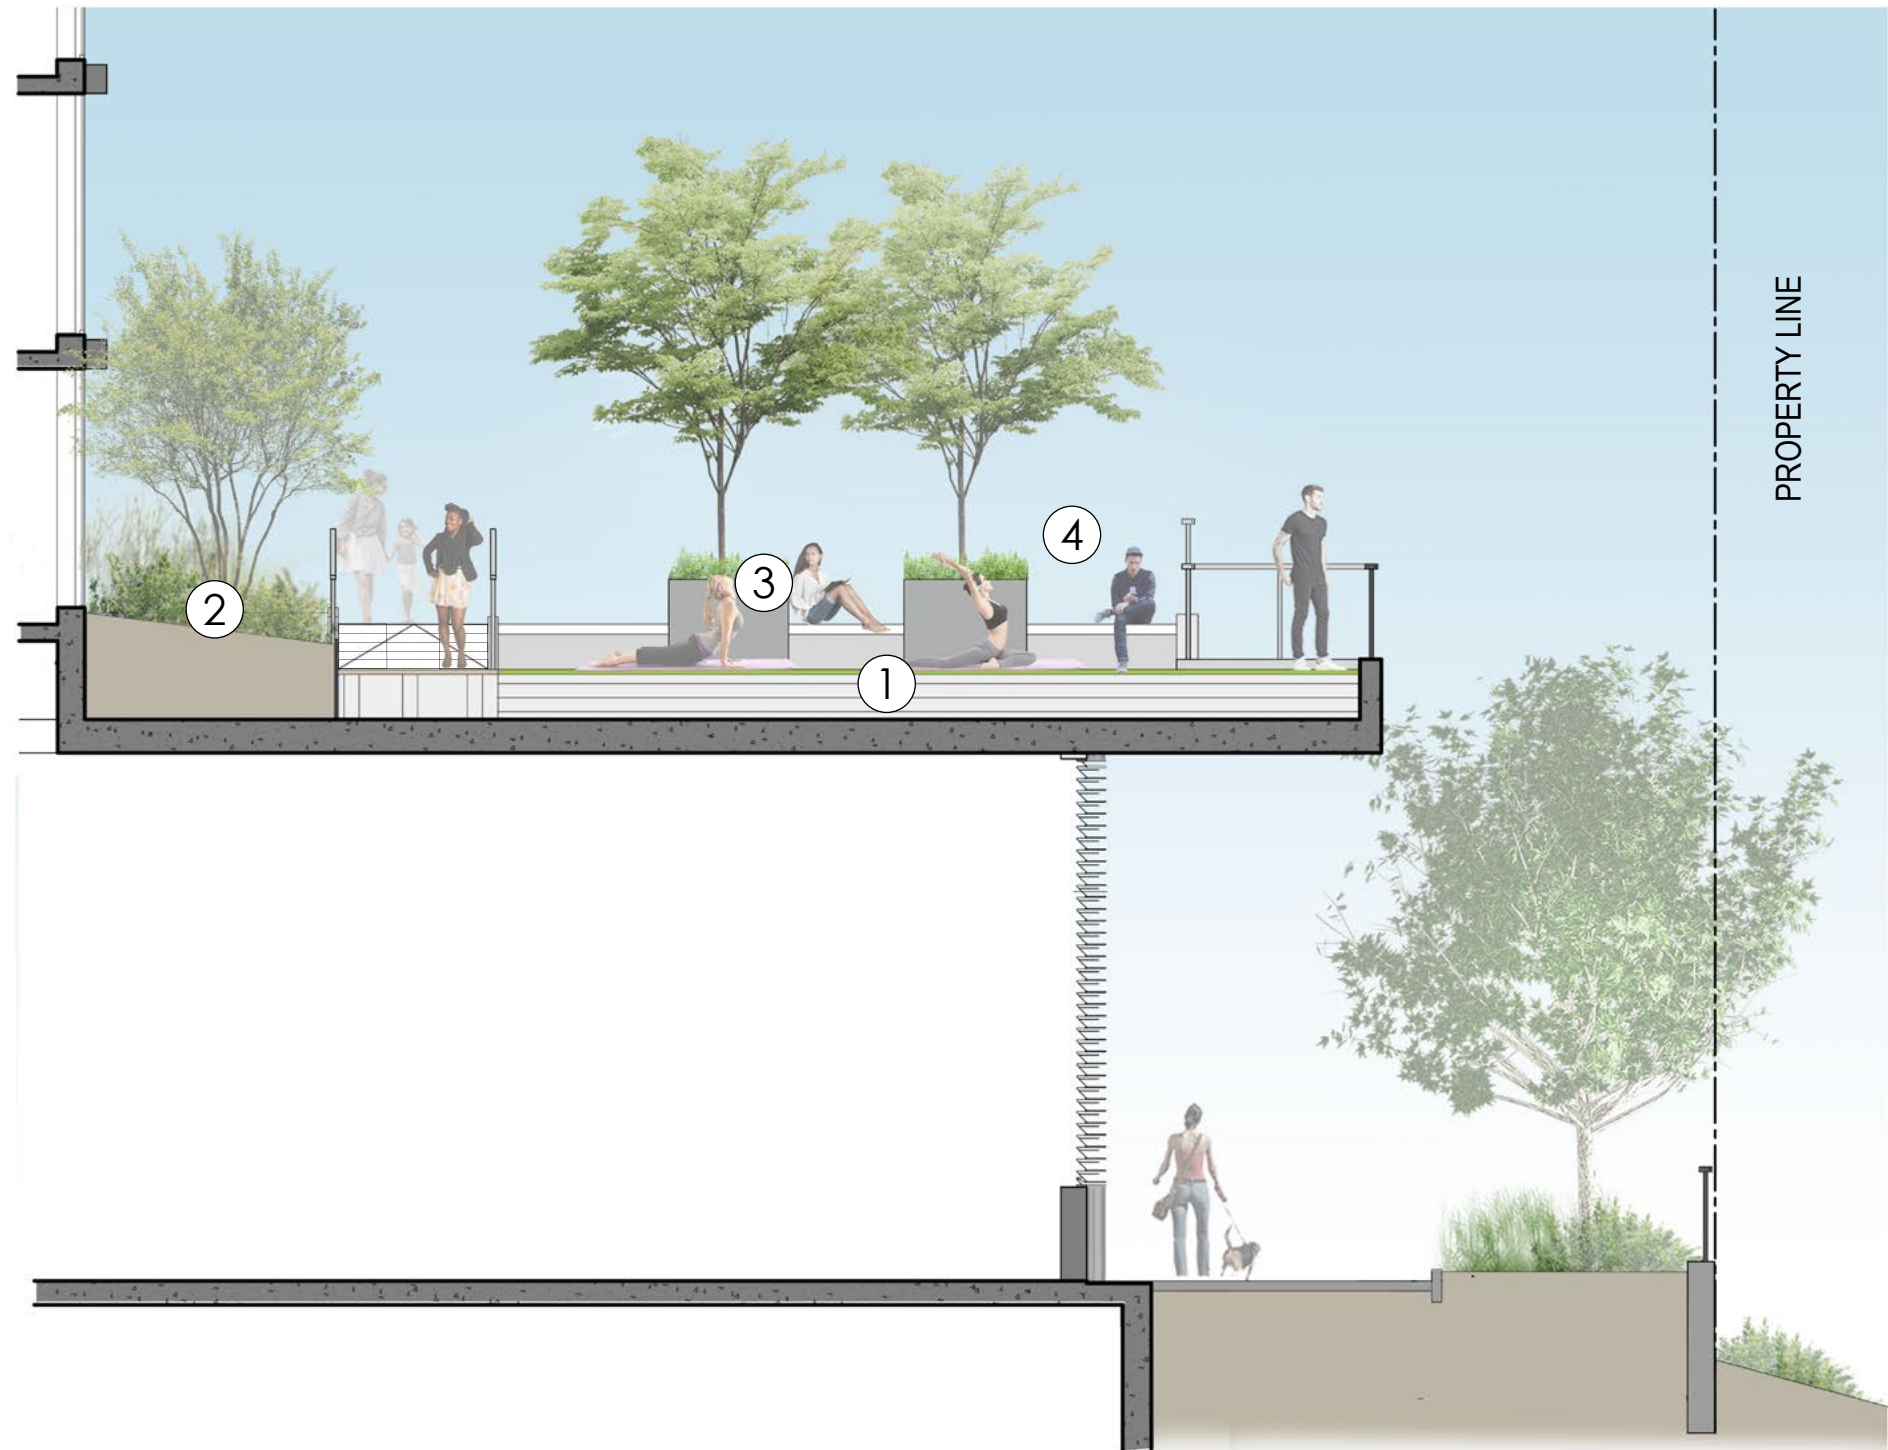

- ① GARDEN
- ② TRELLIS - OPERABLE
- ③ LOUNGE
- ④ GRILL
- ⑤ STEPS
- ⑥ RAISED TERRACE
- ⑦ RAMP
- ⑧ PRIVATE TERRACE, TYP

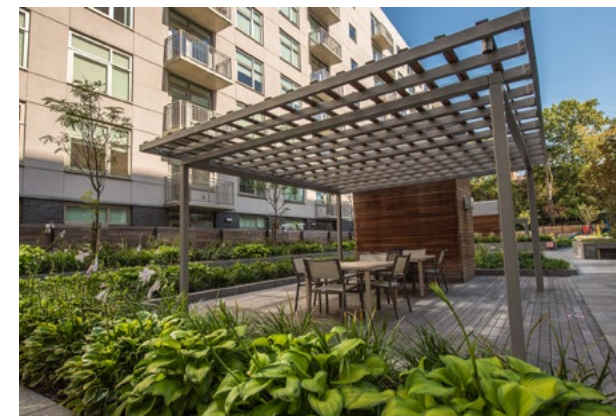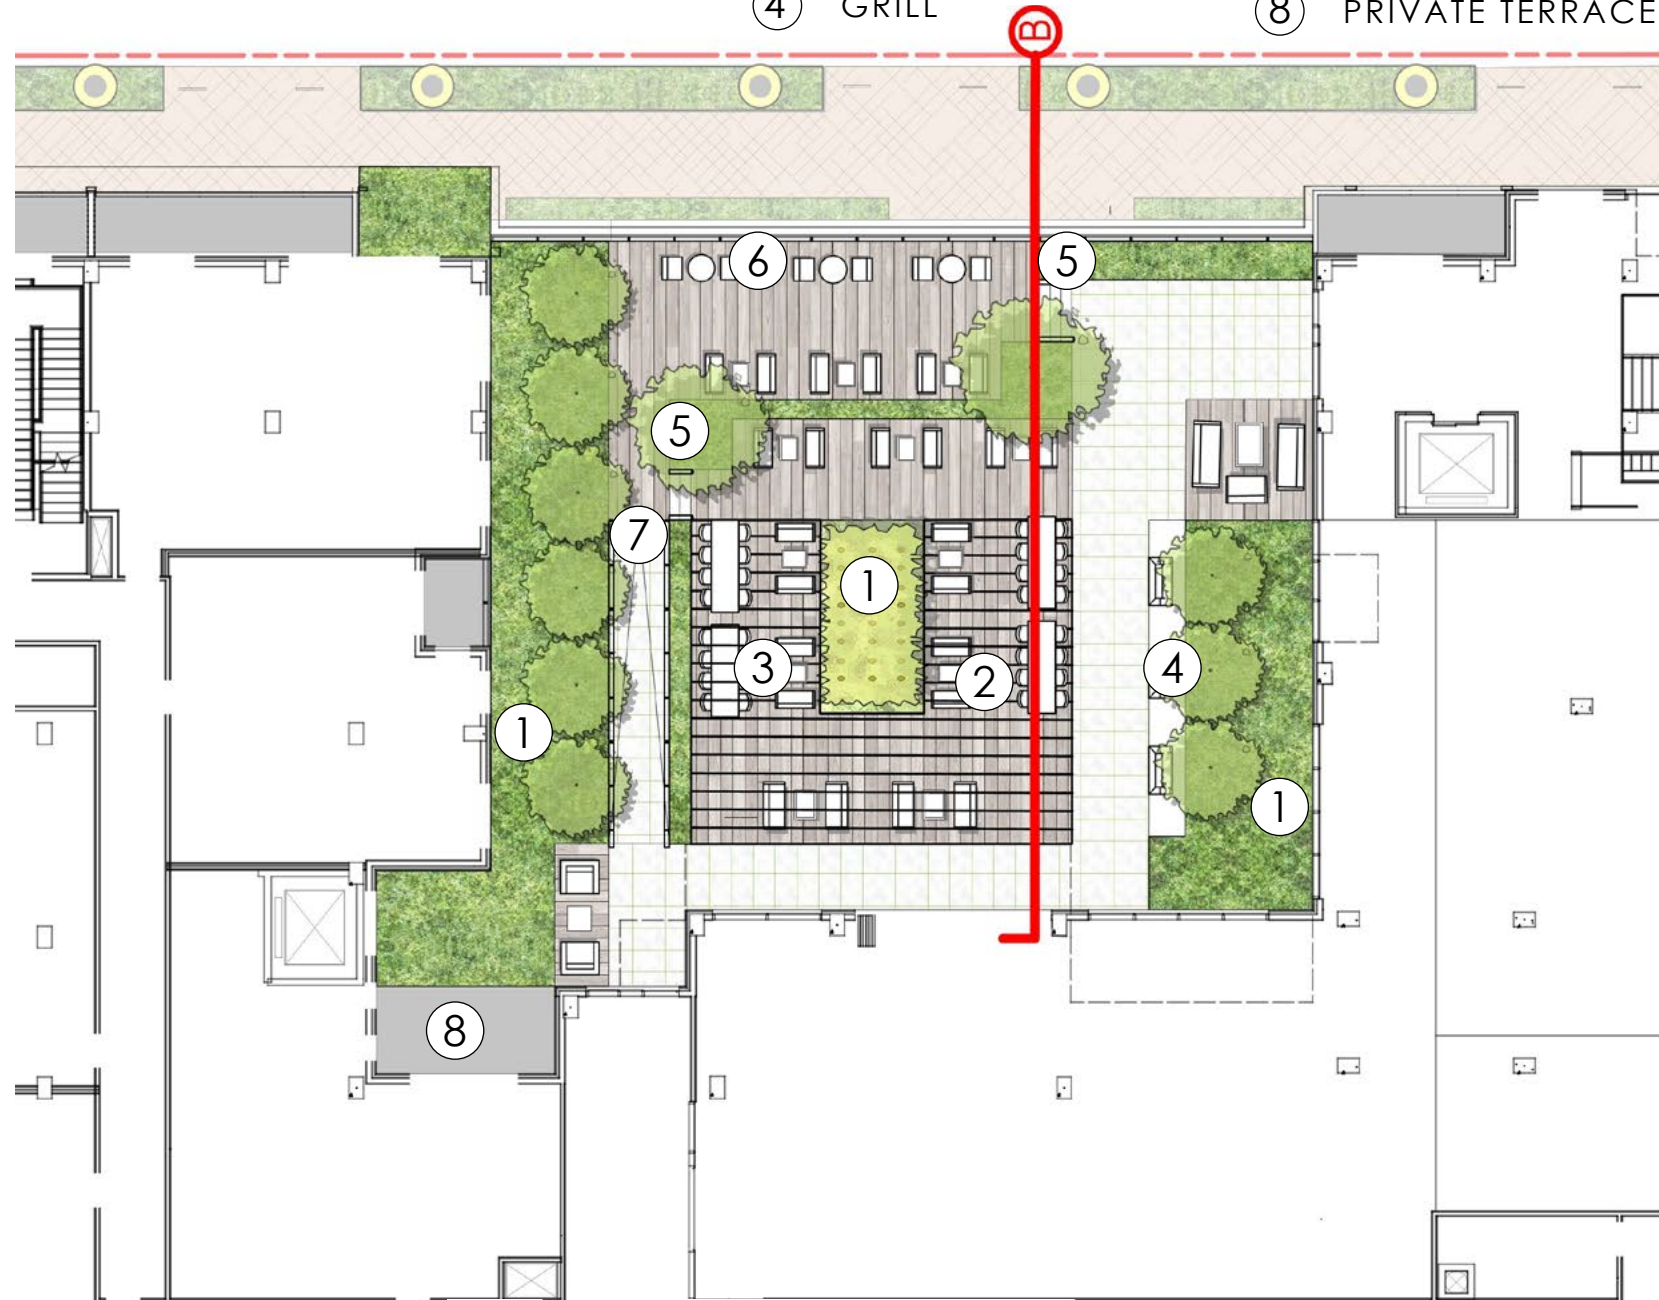

PRECEDENT IMAGES

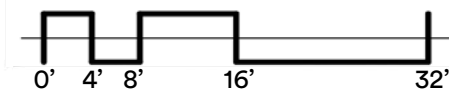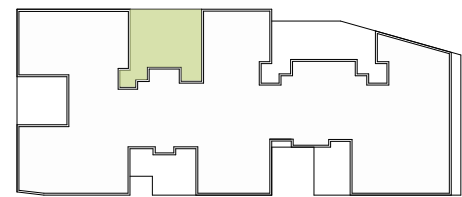

REDBRICK LMD






ZGF

LEMON BROOKE


The Bridge District, Parcels 3 & 4 | Design Review | 07.30.2021

# Enlarged Plan - Northwest Terrace | L2.04



- ① GARDEN
- ② TRELLIS - OPERABLE
- ③ LOUNGE
- ④ RAISED TERRACE

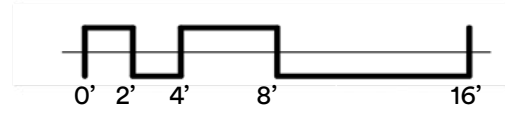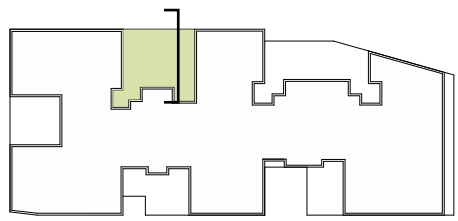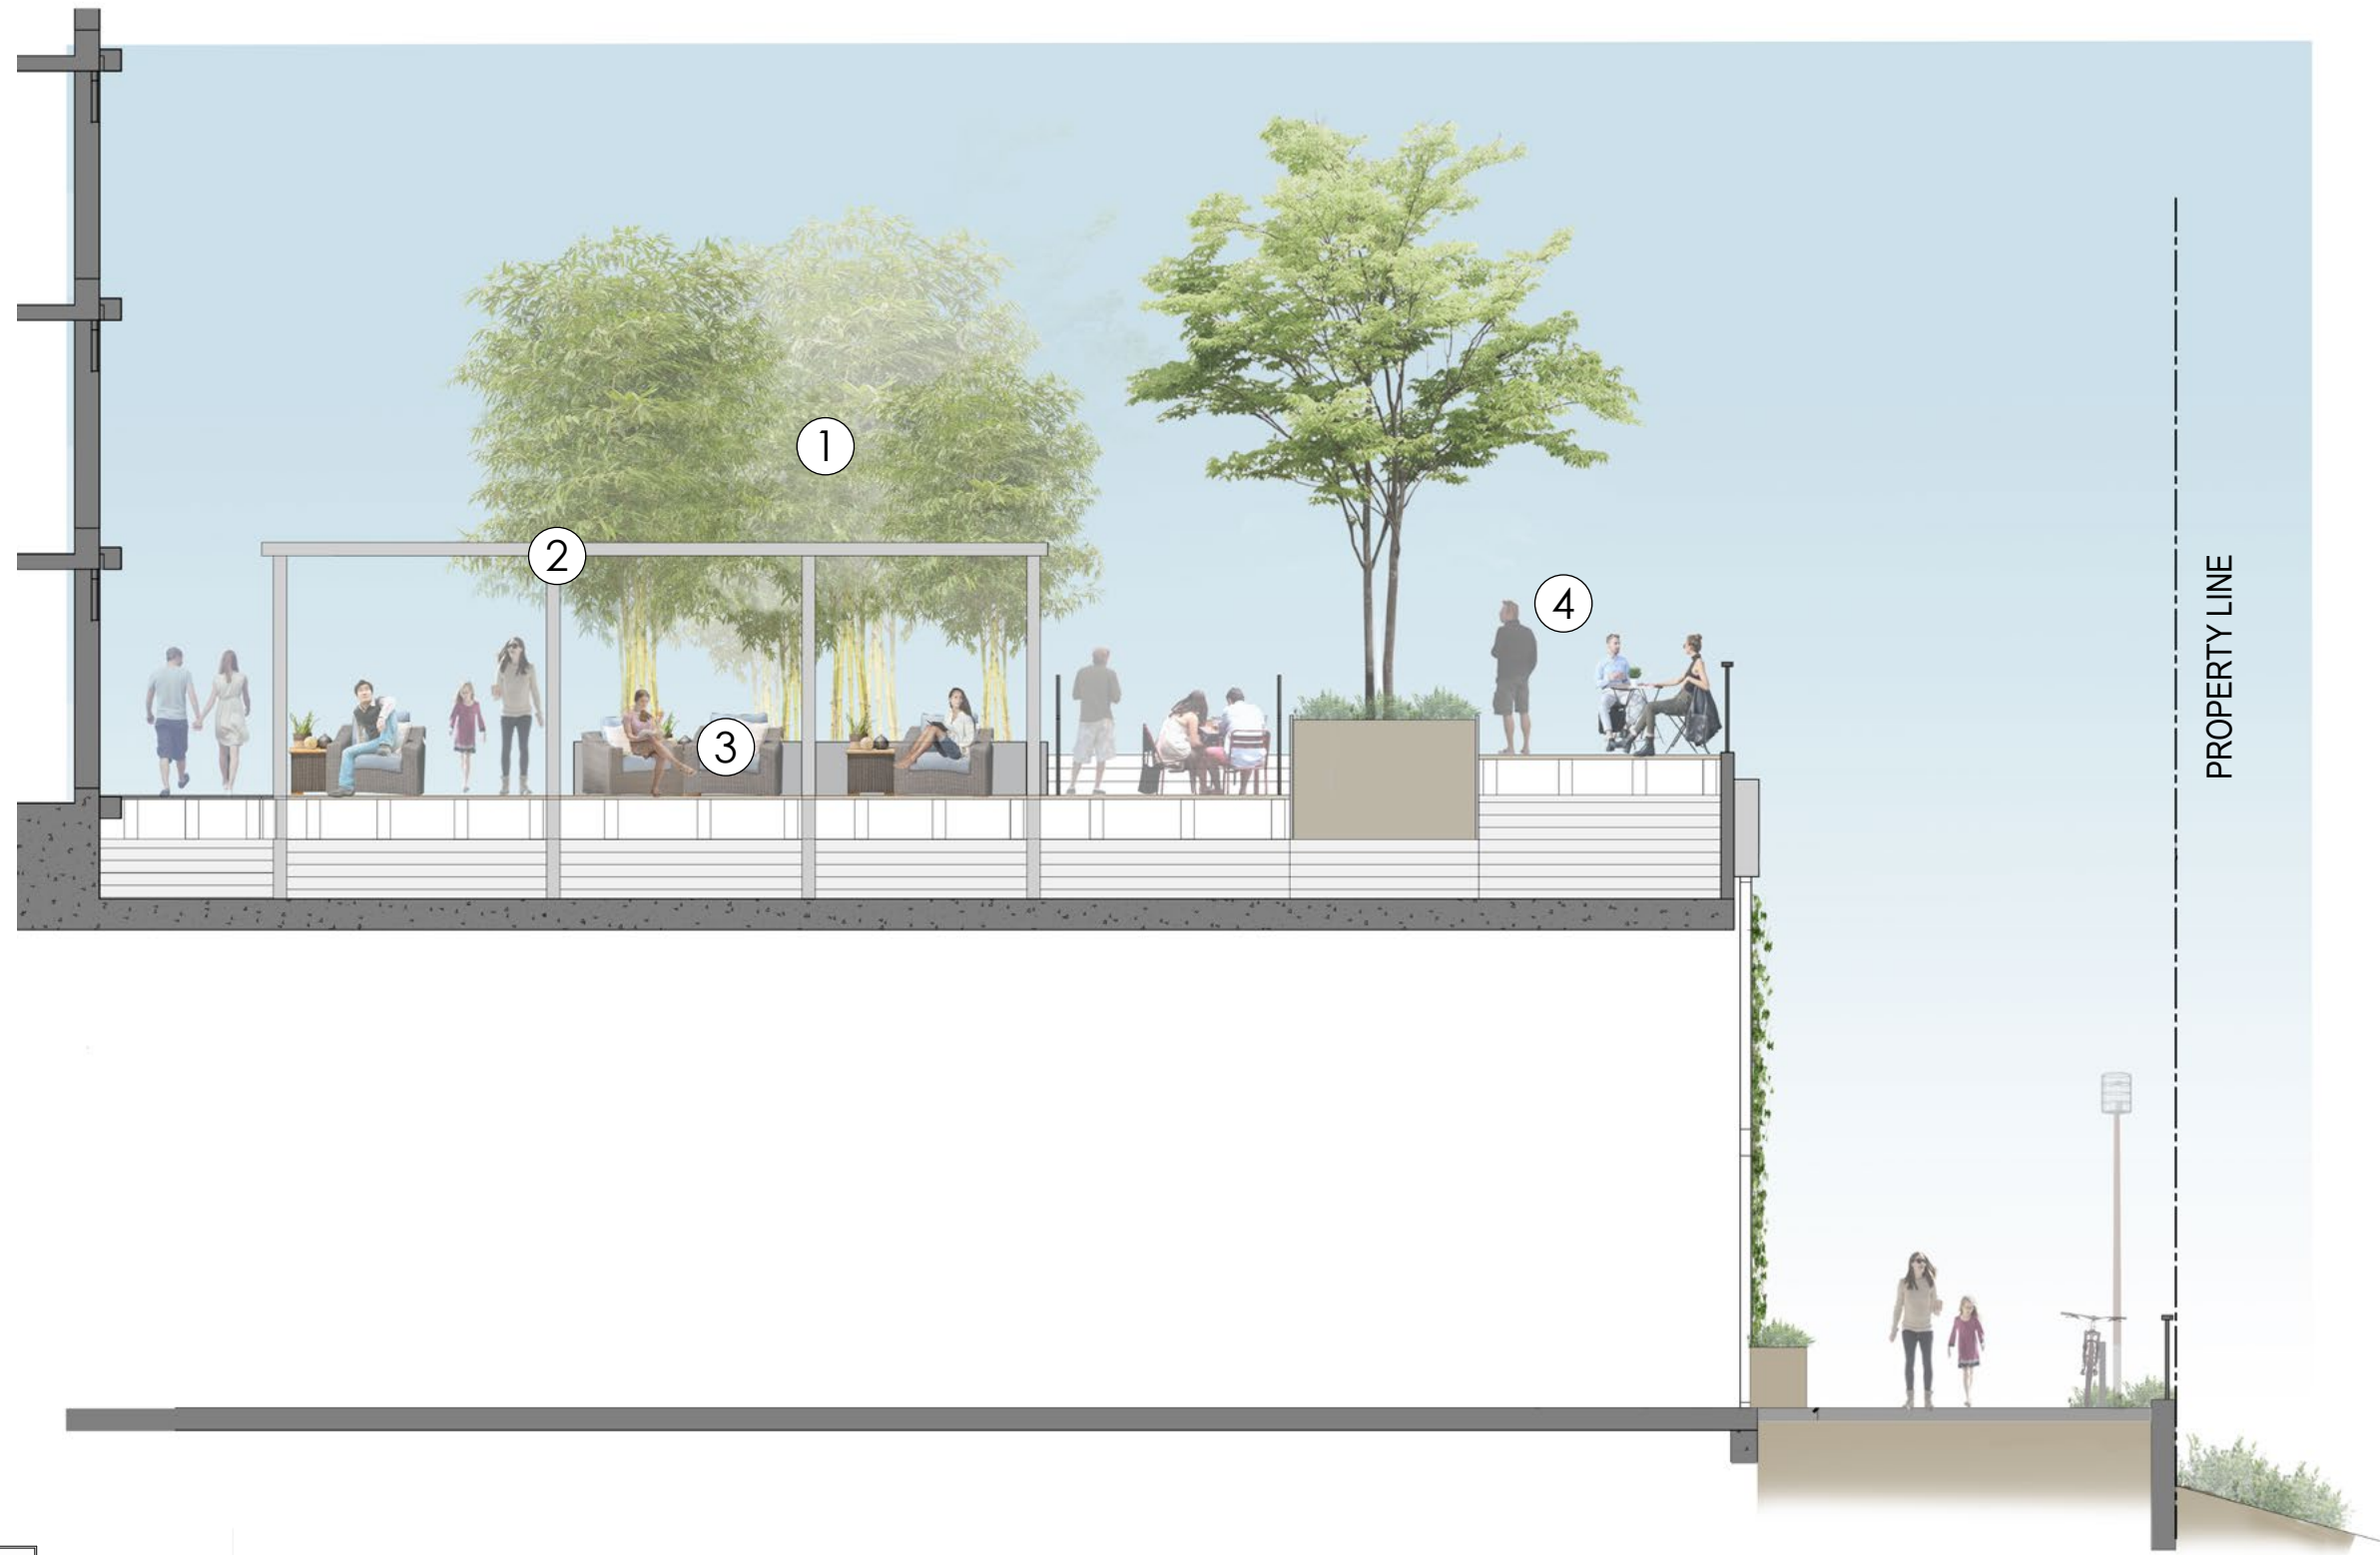

- ① GARDEN
- ② TRELLIS - OPERABLE
- ③ LOUNGE
- ④ PRIVATE TERRACE, TYP

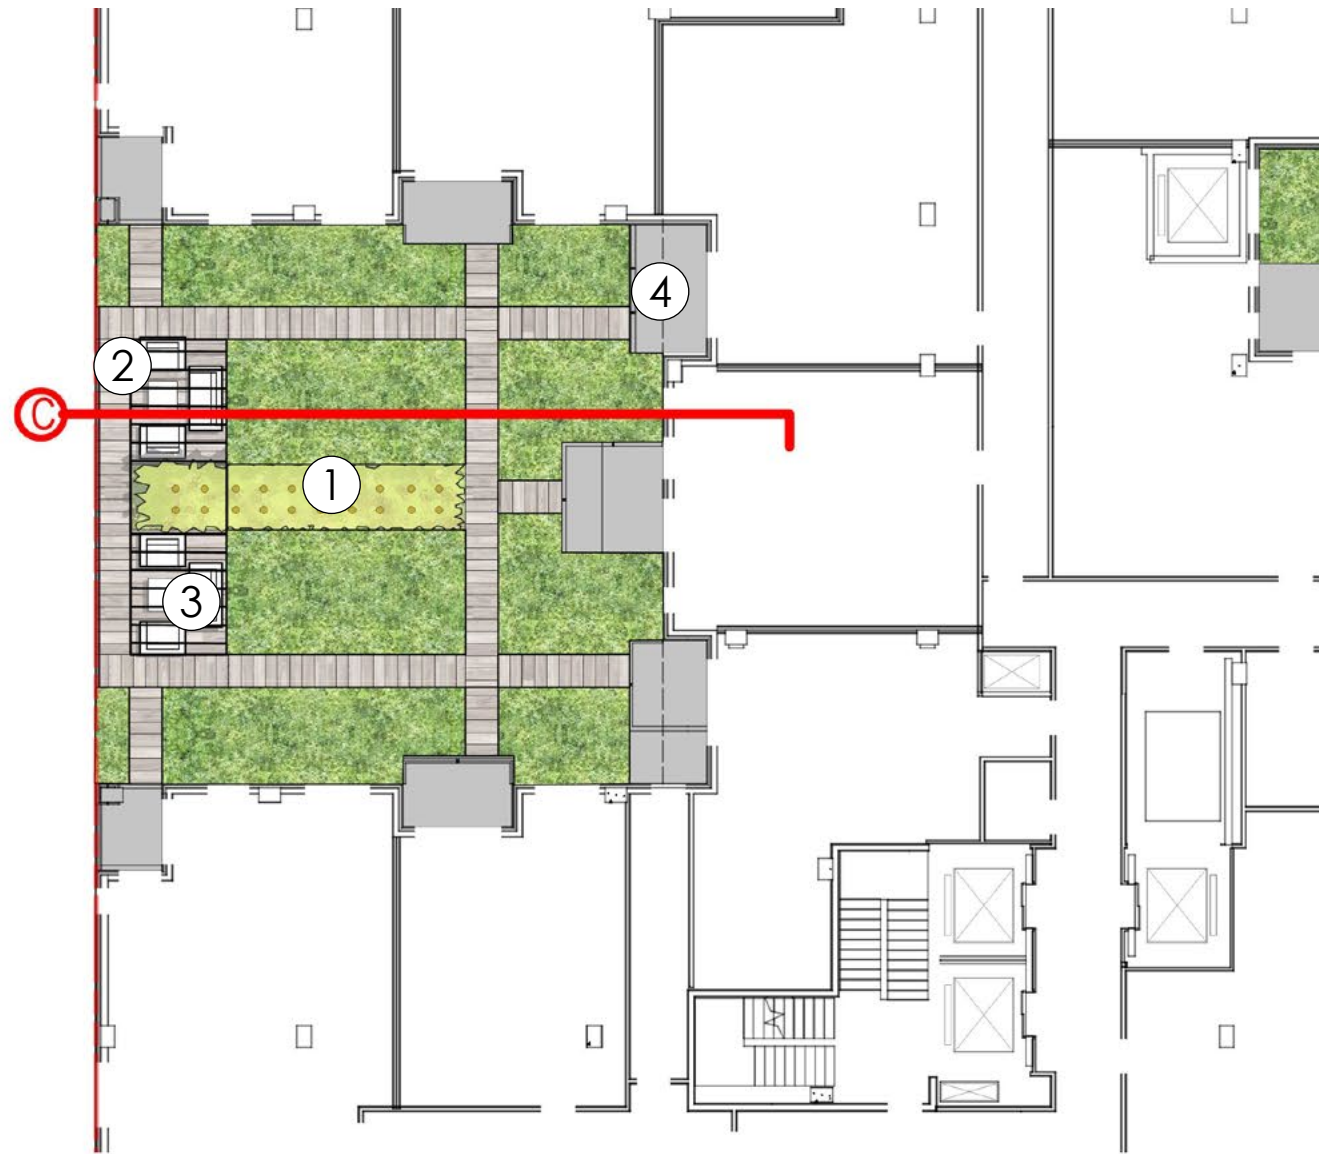

PRECEDENT IMAGES

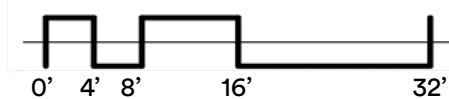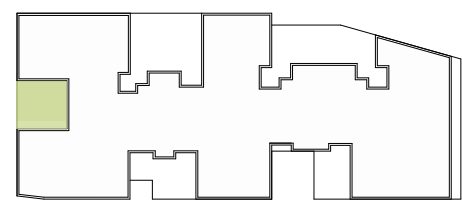

REDBRICK LMD




ZGF



LEMON BROOKE

The Bridge District, Parcels 3 & 4 | Design Review | 07.30.2021

# Enlarged Plan - West Terrace | L2.06

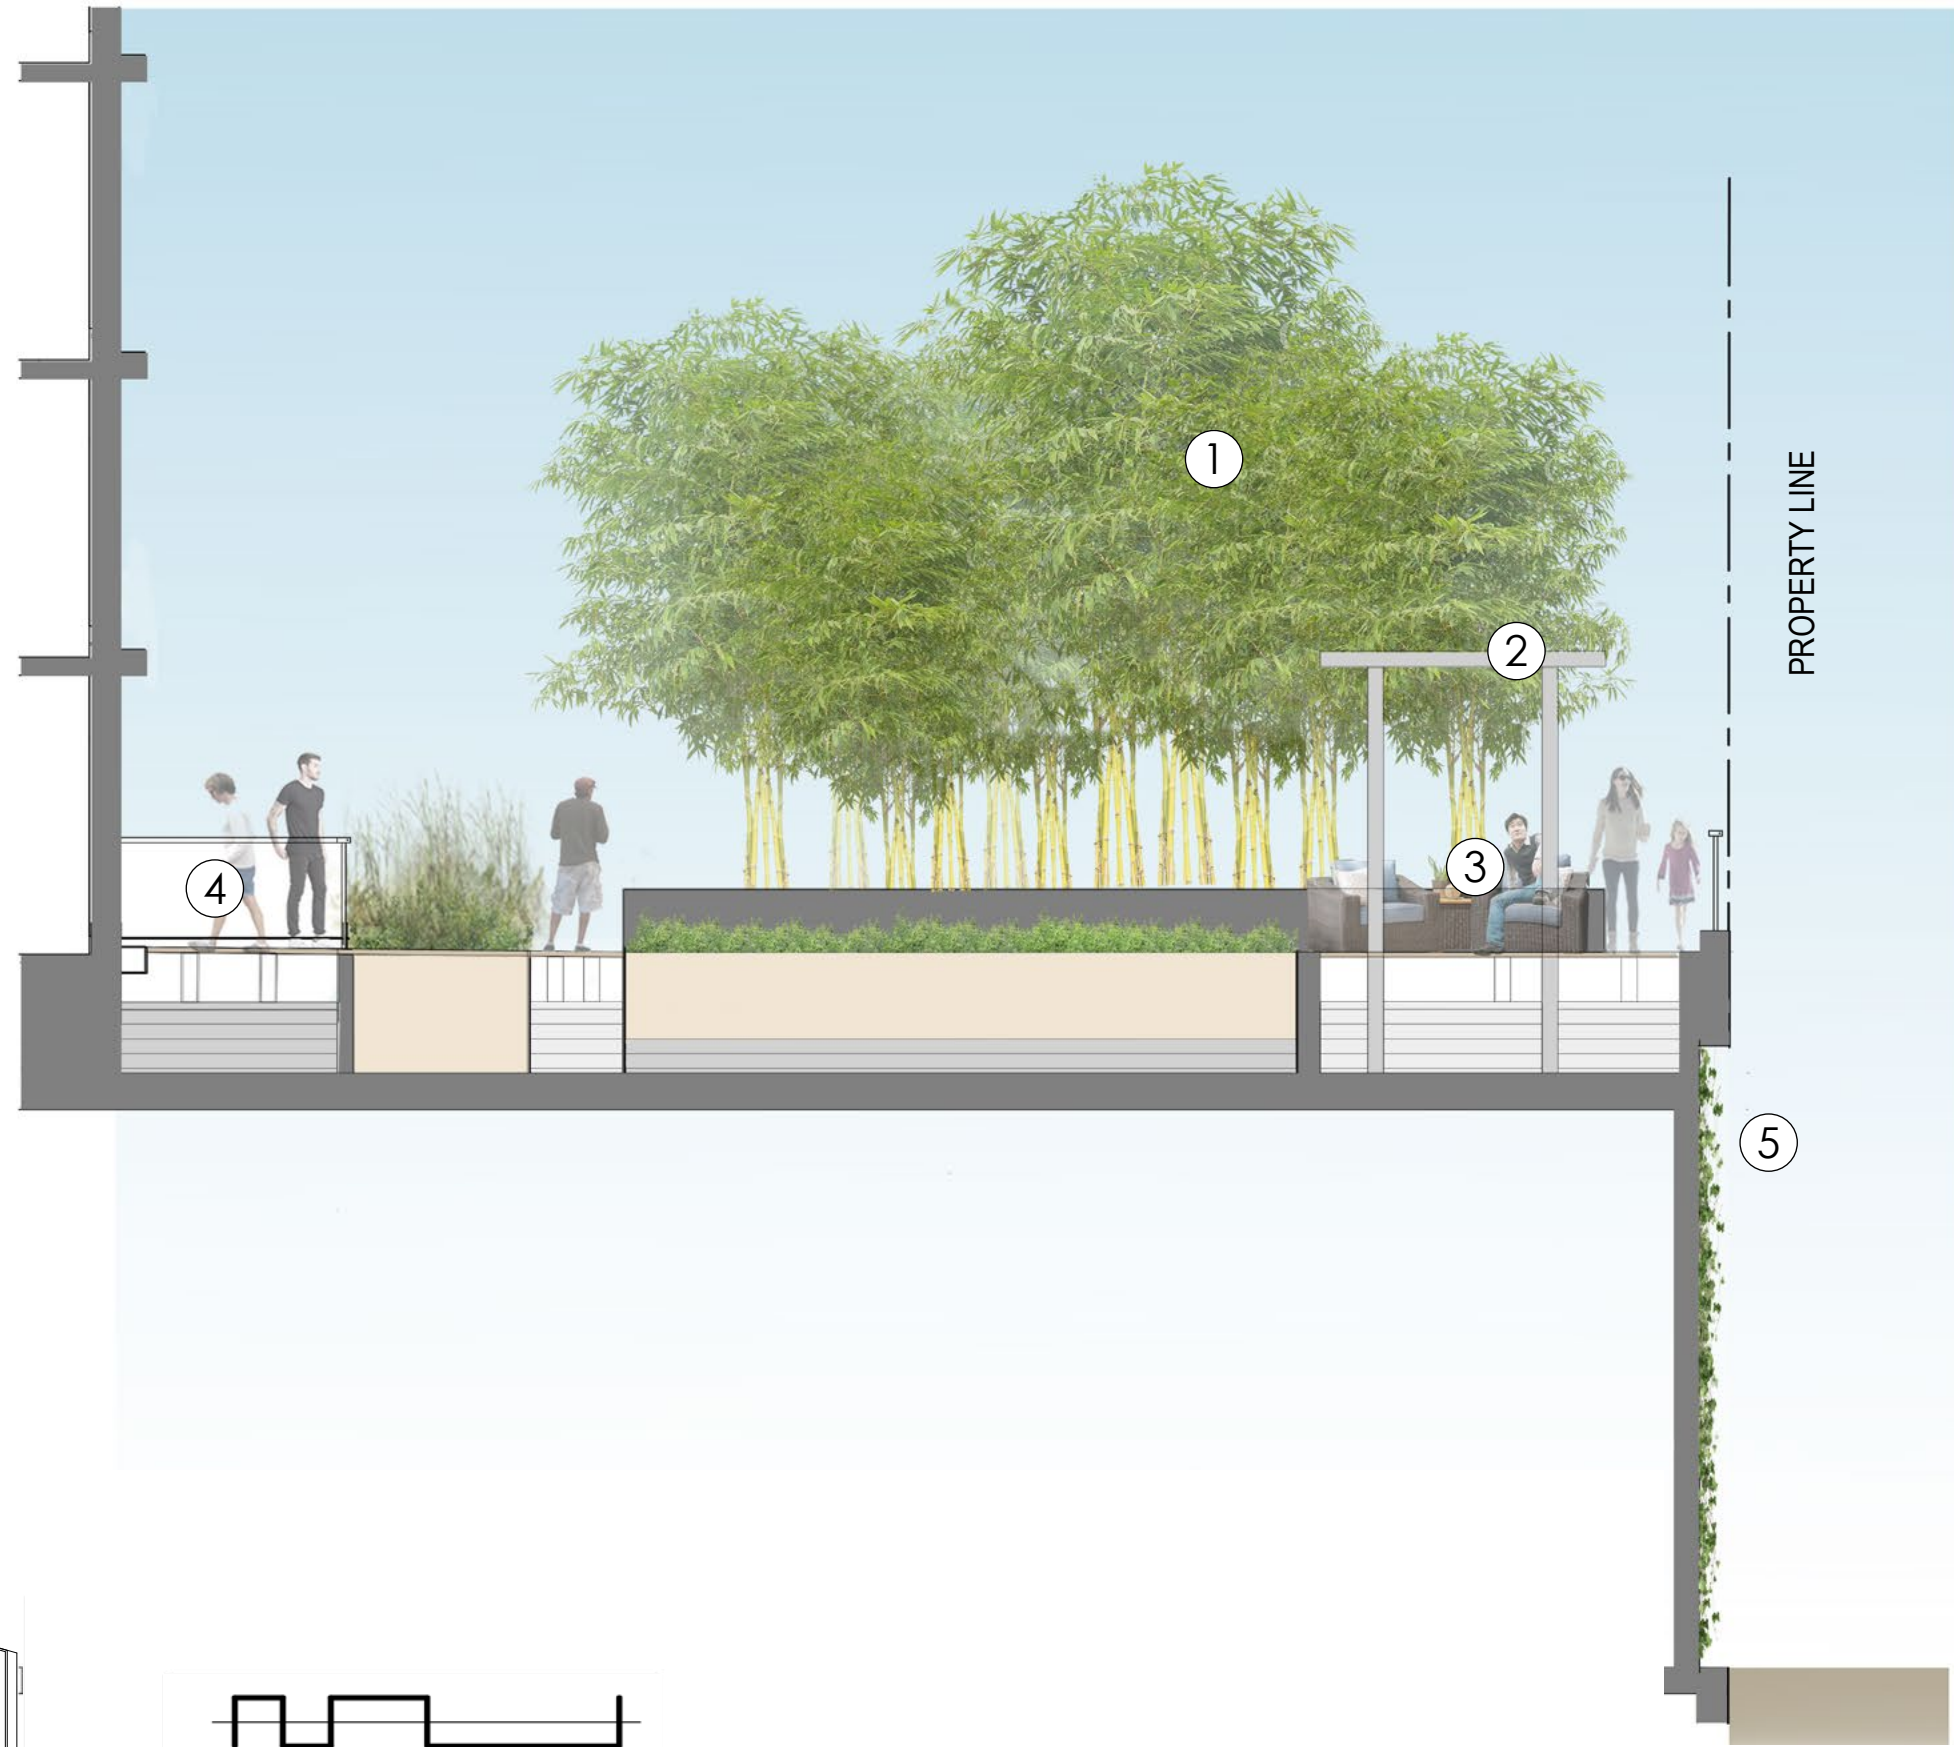

- ① GARDEN
- ② TRELLIS - OPERABLE
- ③ LOUNGE
- ④ PRIVATE TERRACE
- ⑤ INTEGRATED GREEN WALL

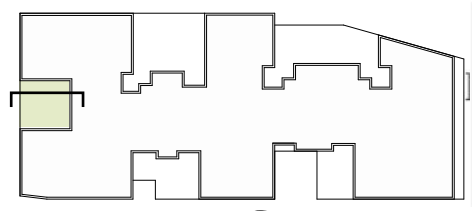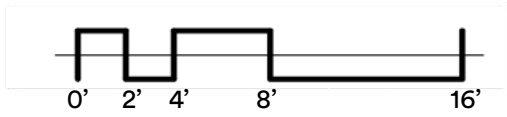


**REDBRICK LMD** 

**ZGF** | **LEMON BROOKE**

The Bridge District, Parcels 3 & 4 | Design Review | 07.30.2021

**Section 2.C - West Terrace | L2.07**



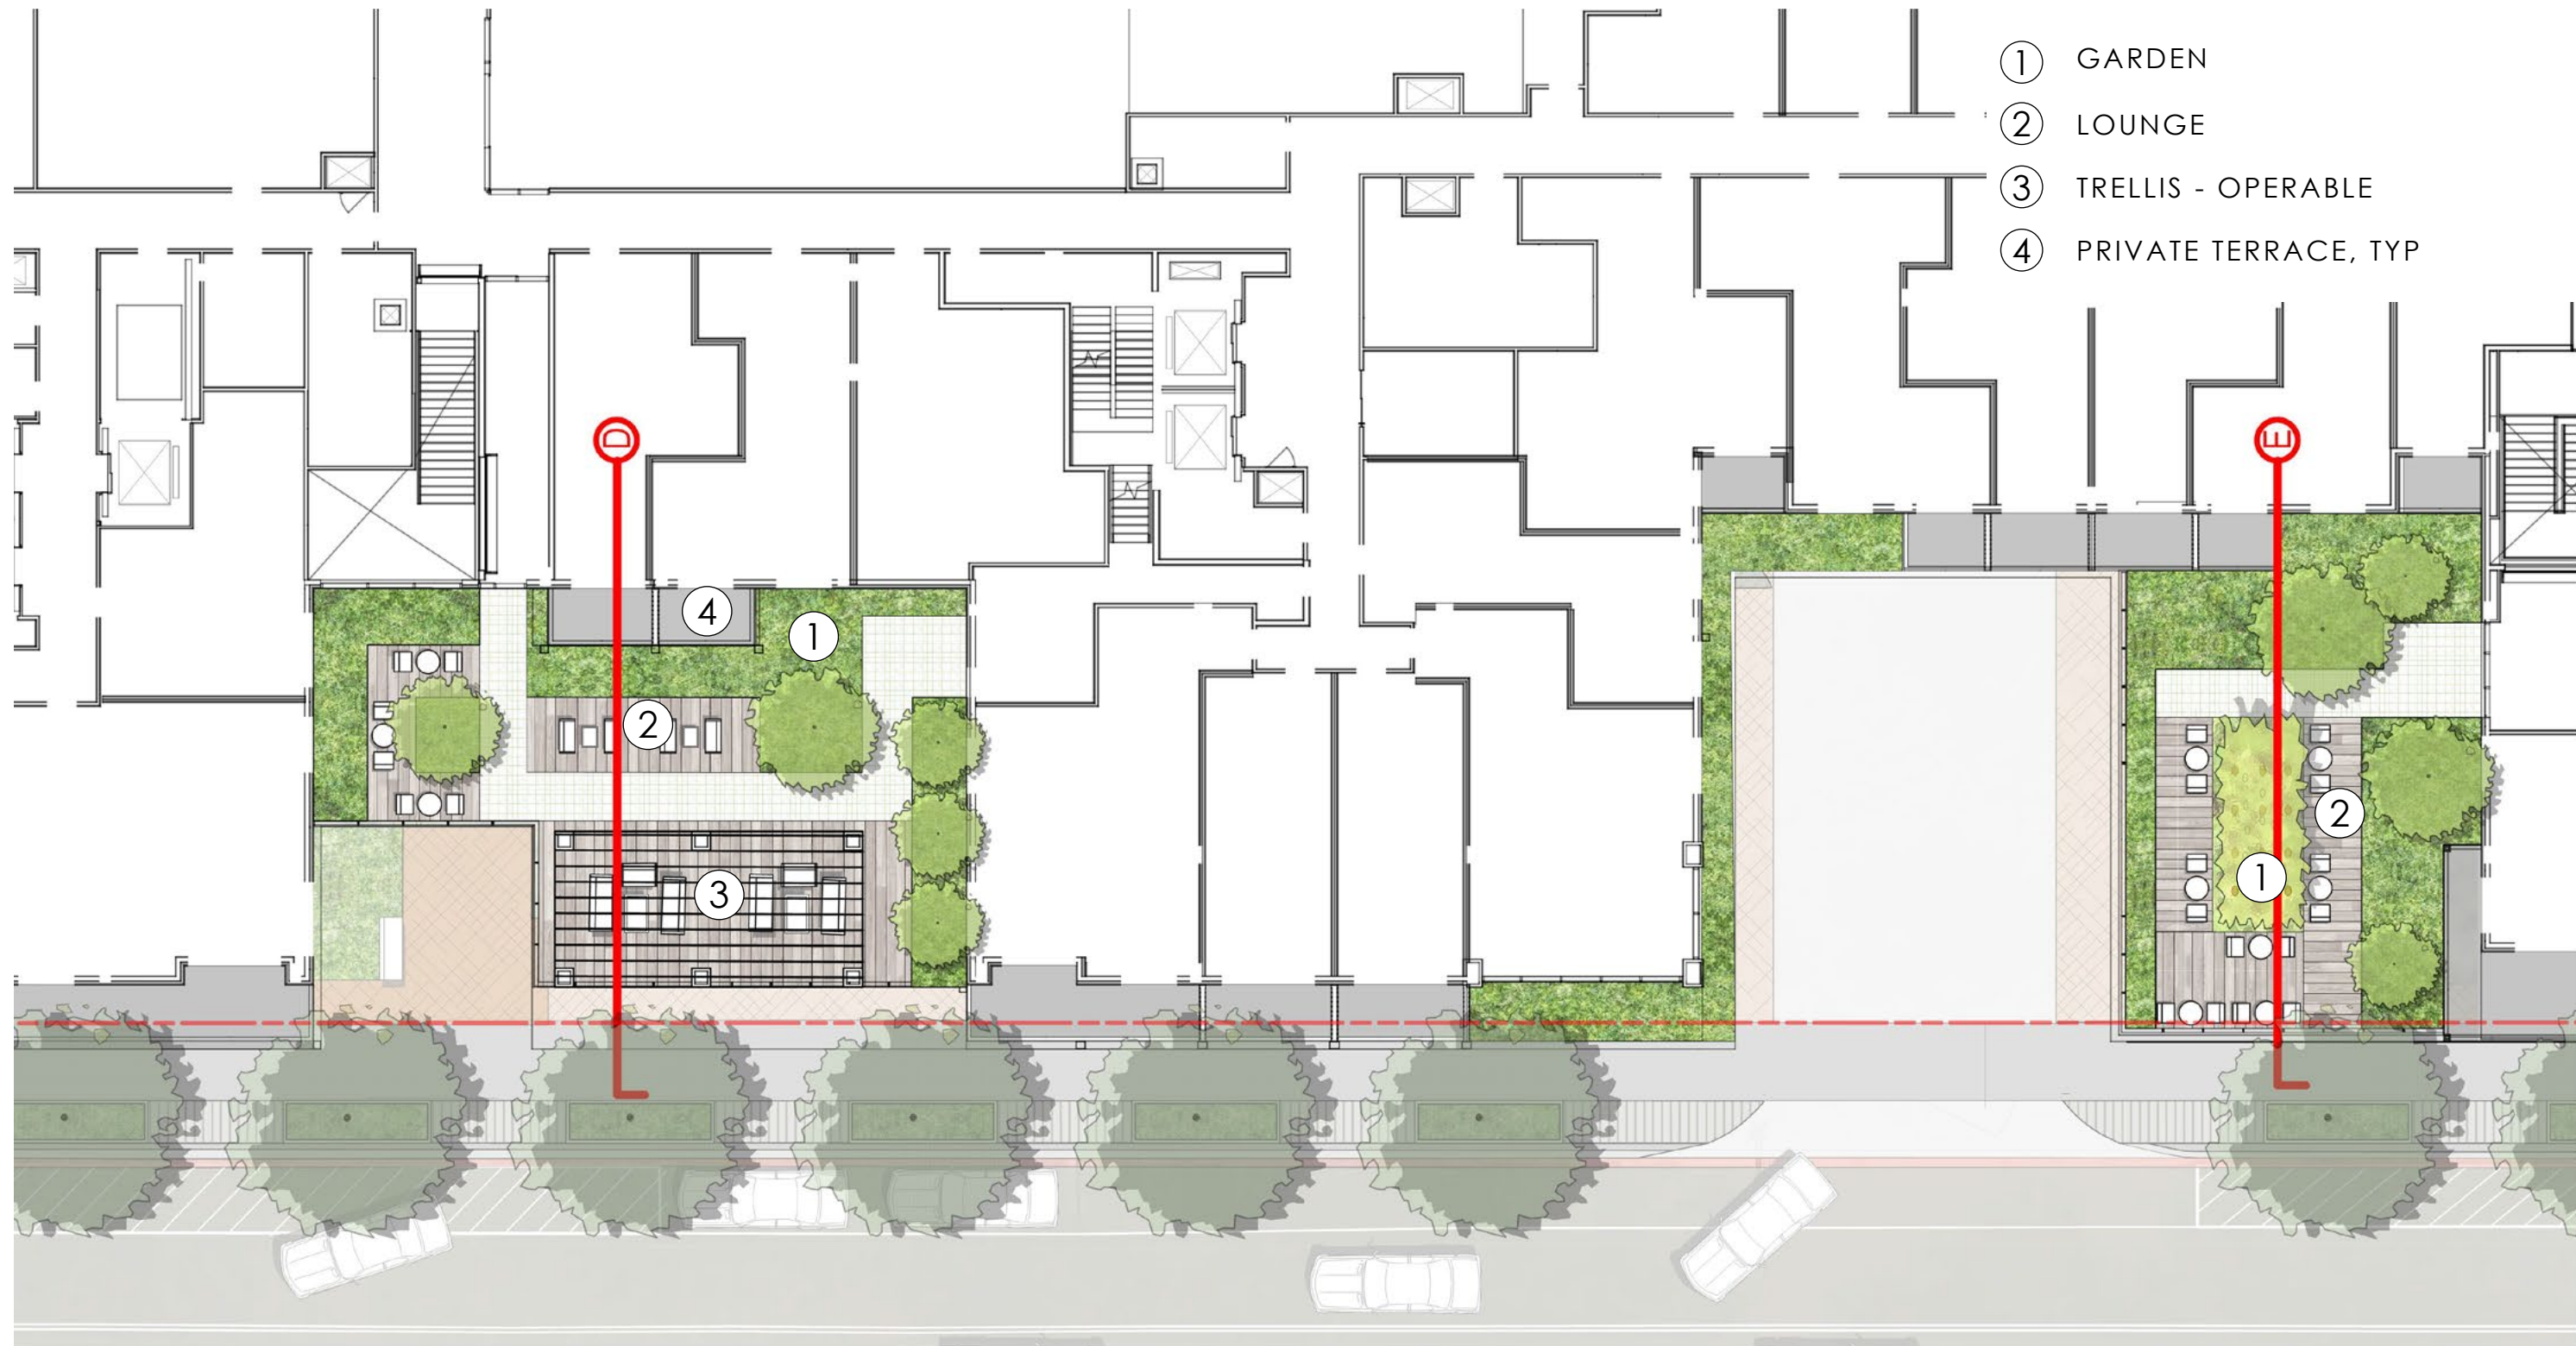


- ① GARDEN
- ② LOUNGE
- ③ TRELLIS - OPERABLE
- ④ PRIVATE TERRACE, TYP


**REDBRICK LMD** | **ZGF** | **LEMON BROOKE**  
 The Bridge District, Parcels 3 & 4 | Design Review | 07.30.2021

## Enlarged Plan - South Terraces | L2.08





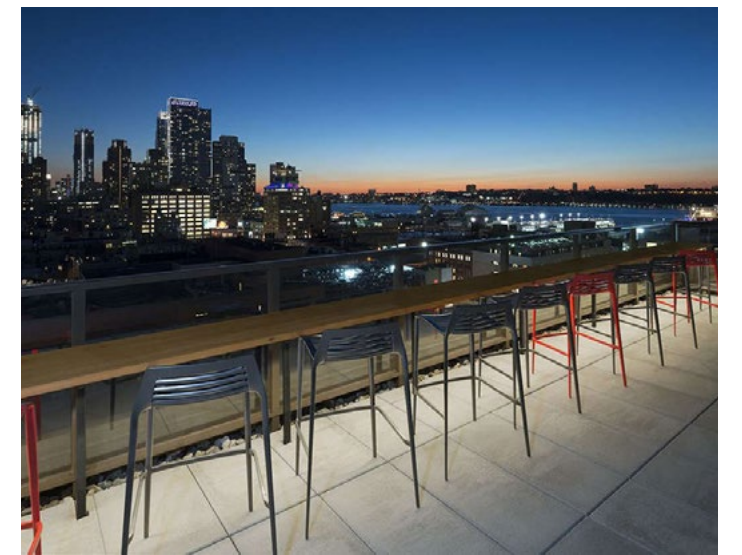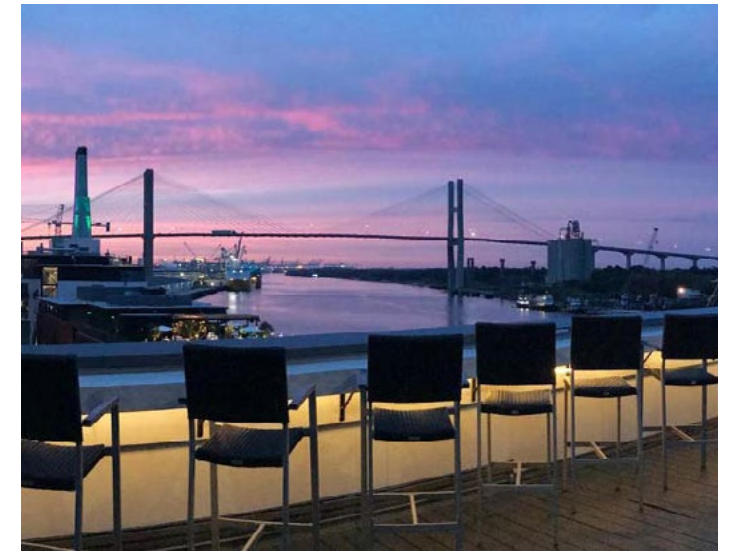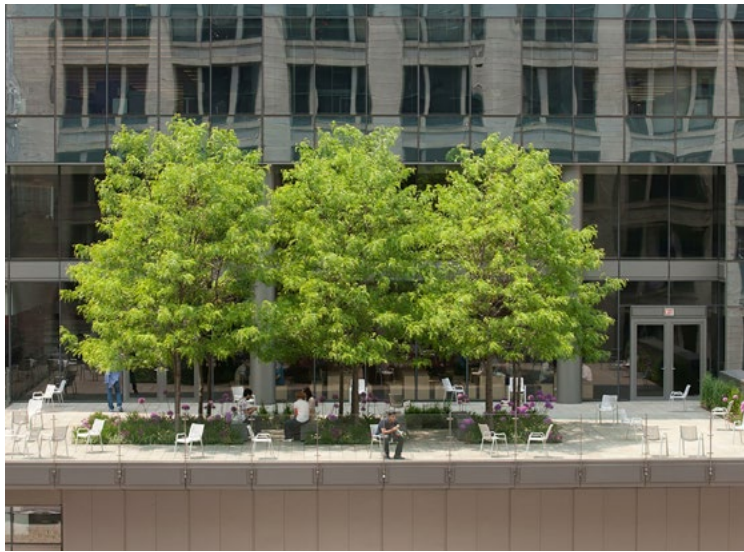


PRECEDENT IMAGES


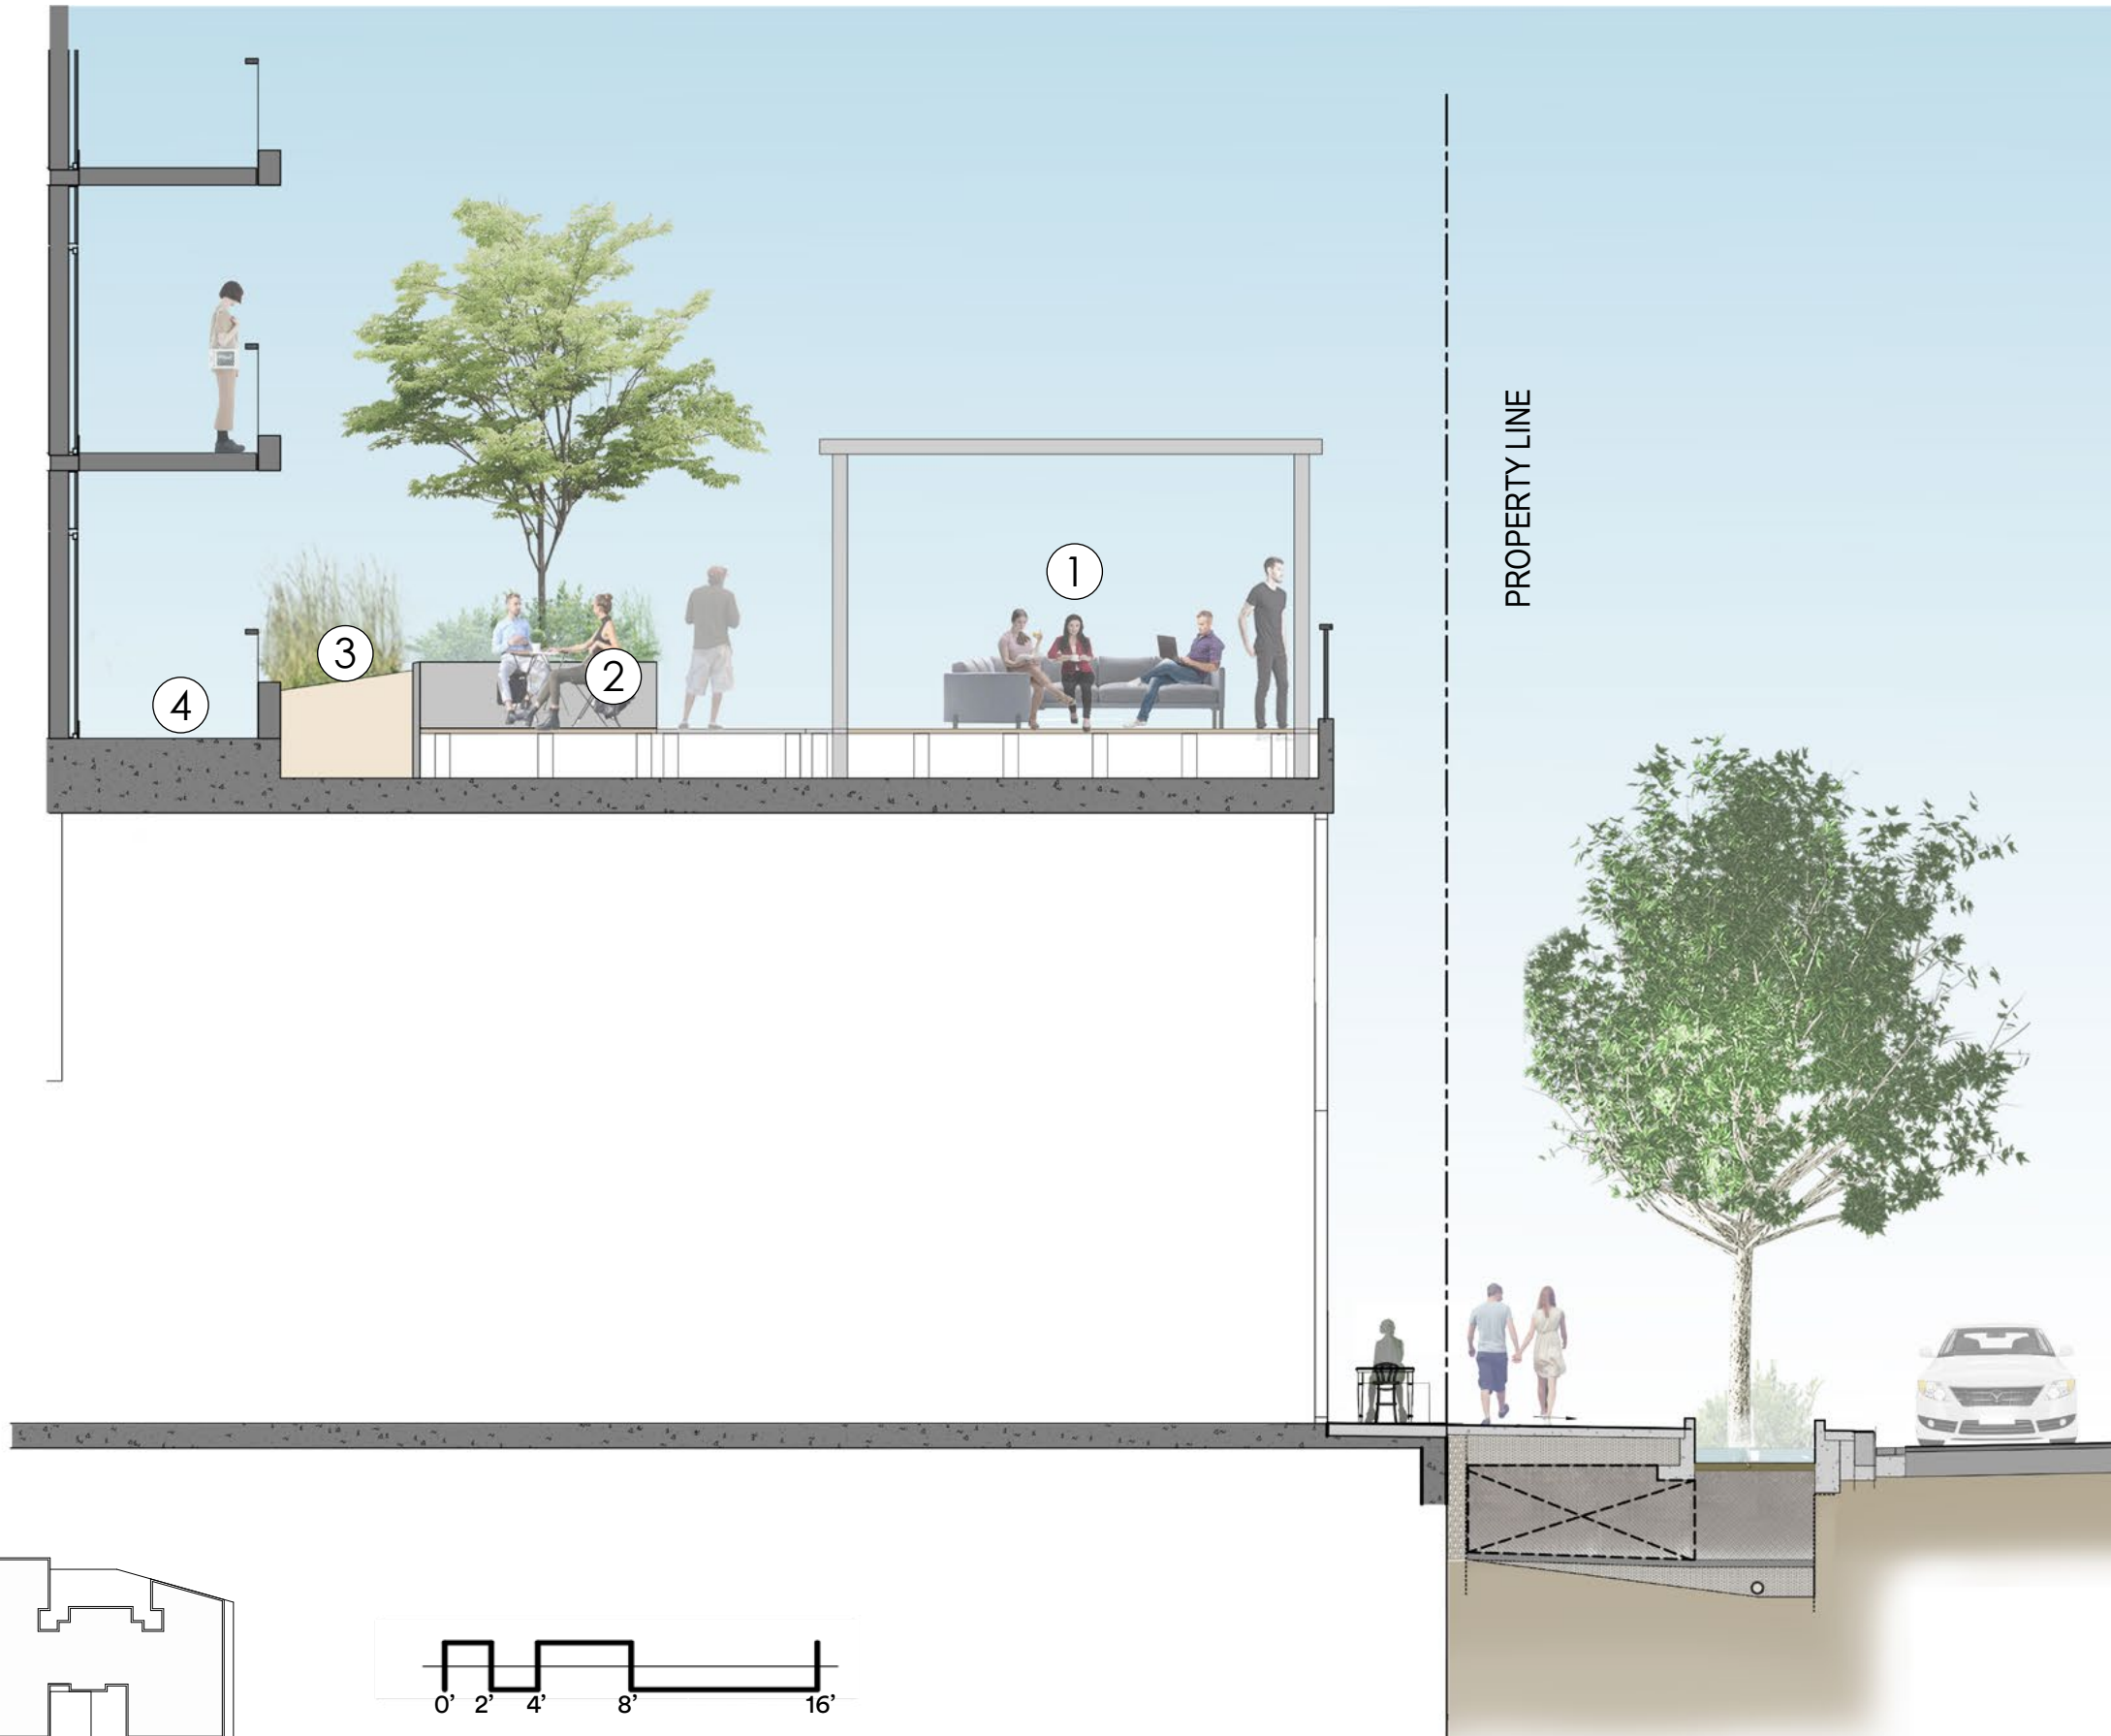


- ① TRELLIS - OPERABLE
- ② LOUNGE
- ③ PRIVACY GARDEN
- ④ PRIVATE TERRACE

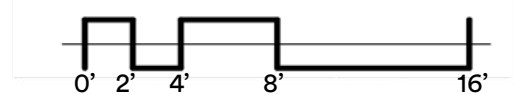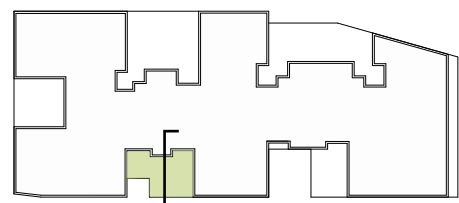

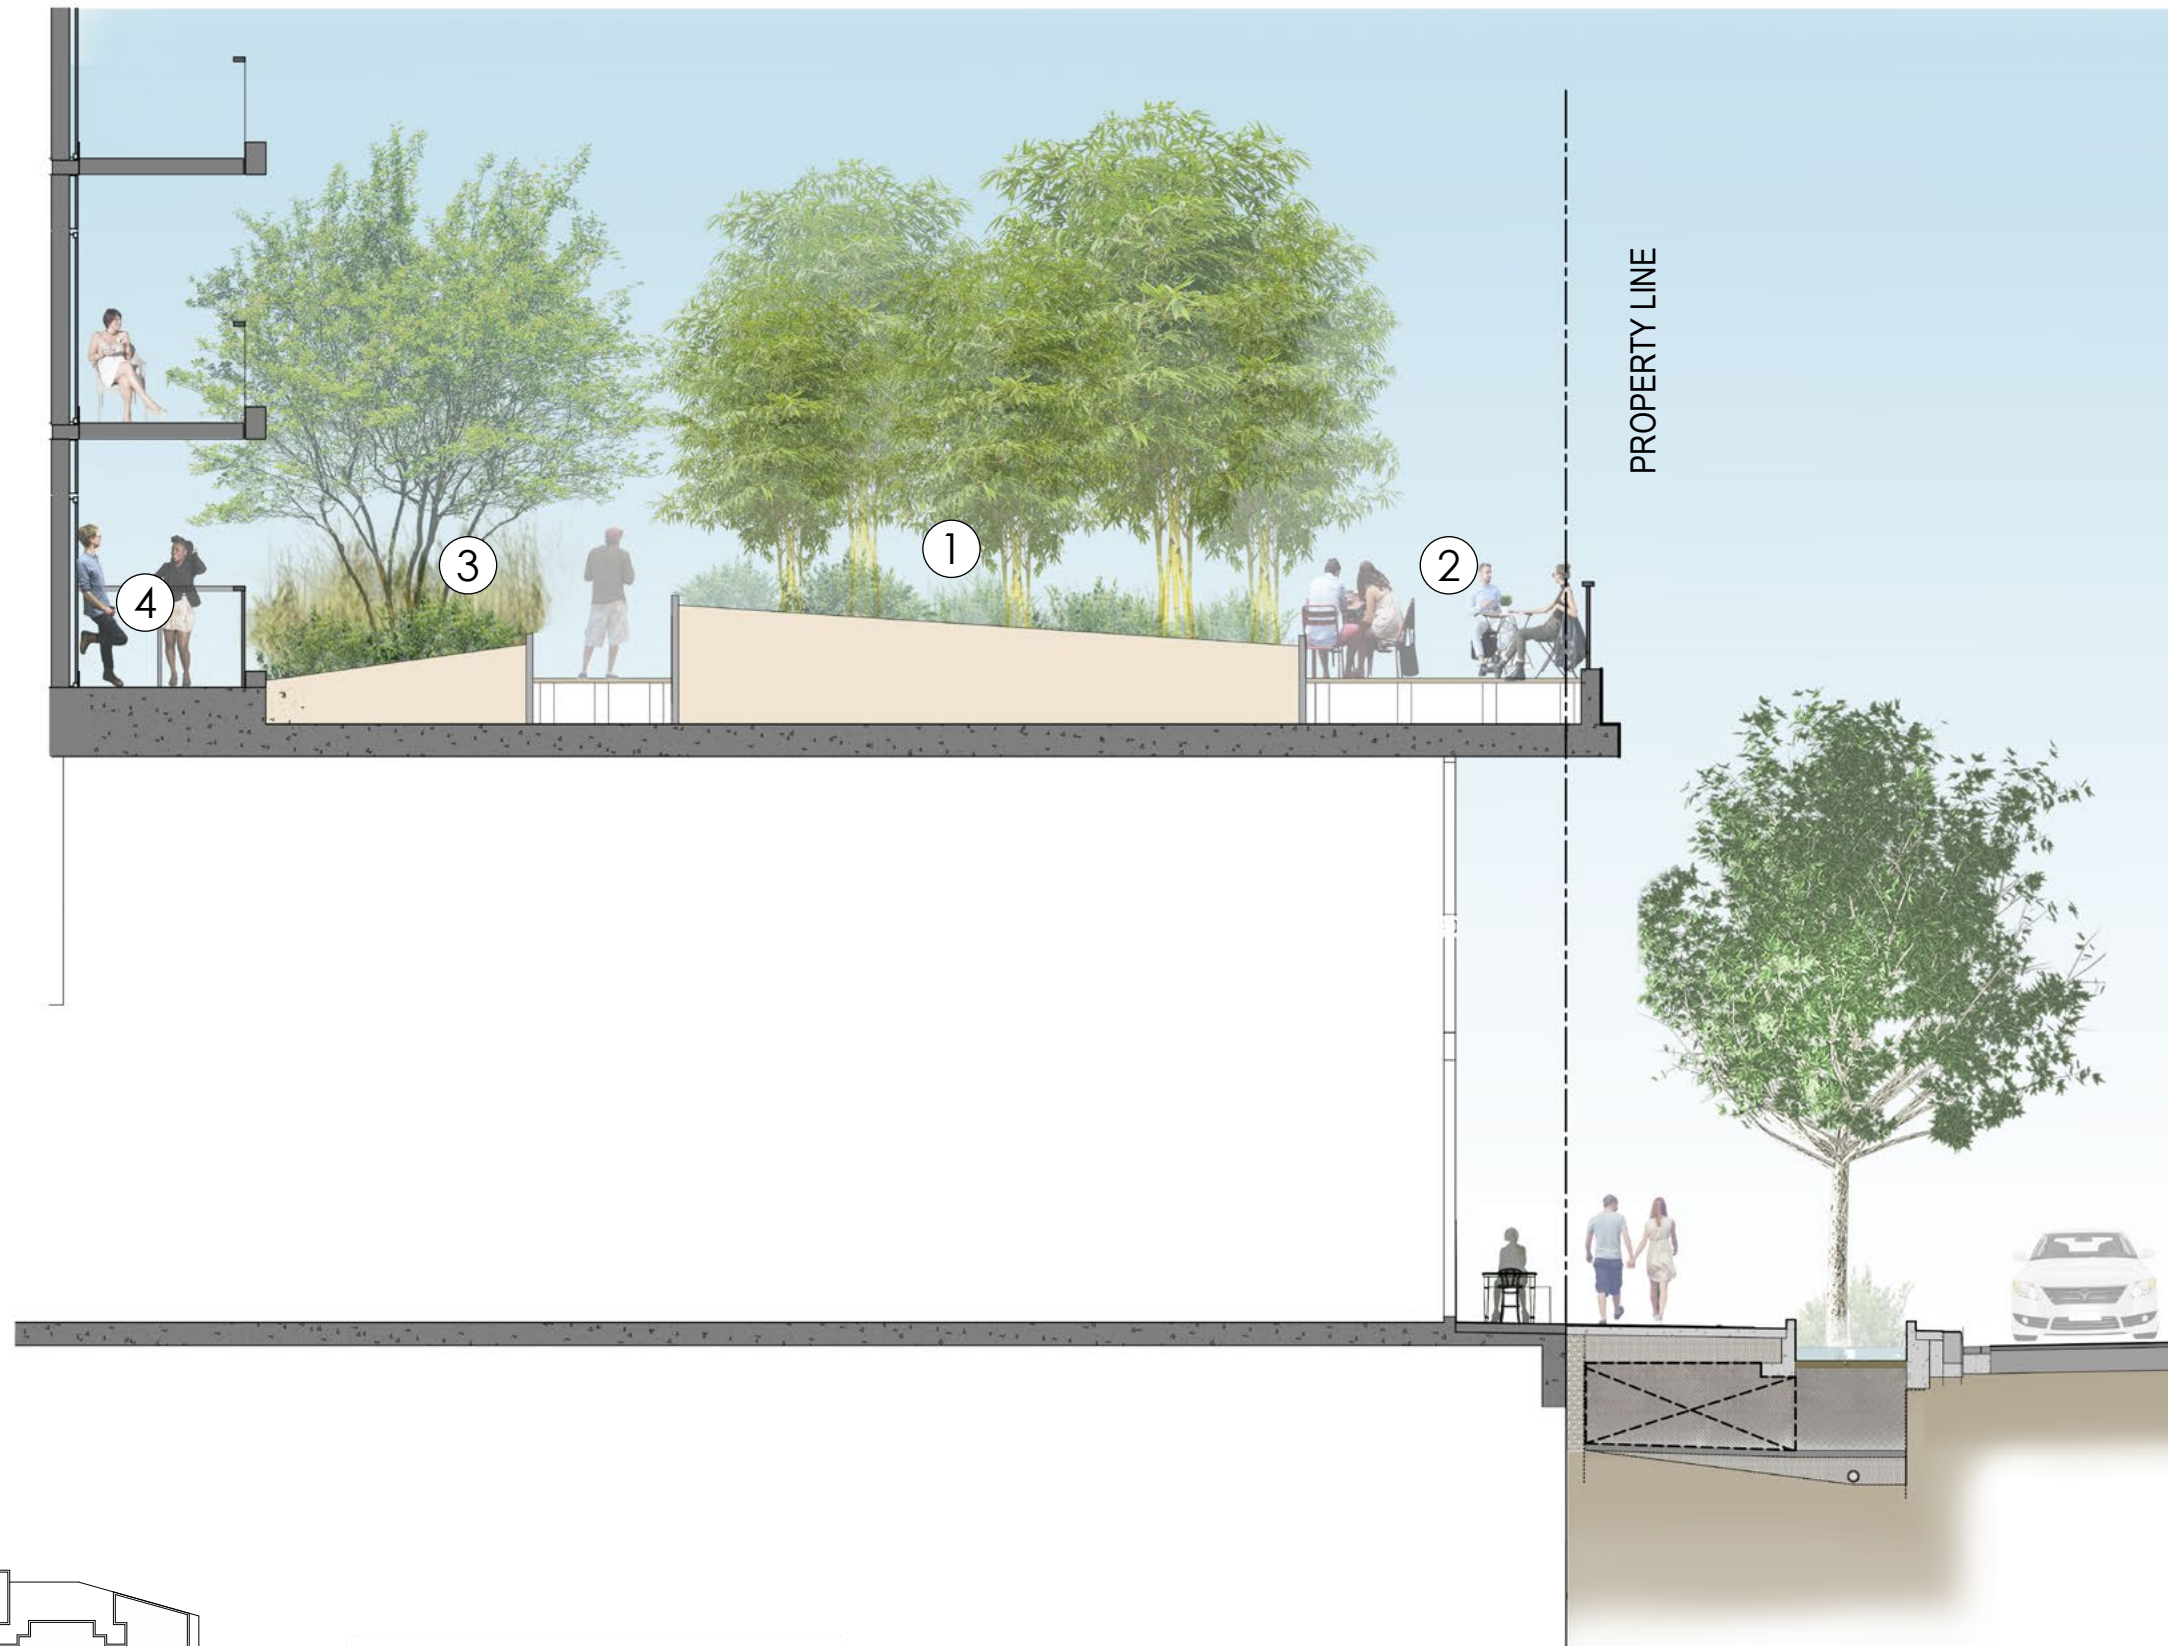

- ① RAISED GARDEN
- ② LOUNGE
- ③ PRIVACY GARDEN
- ④ PRIVATE TERRACE

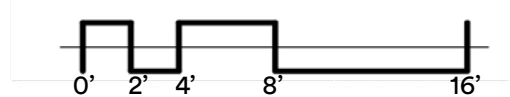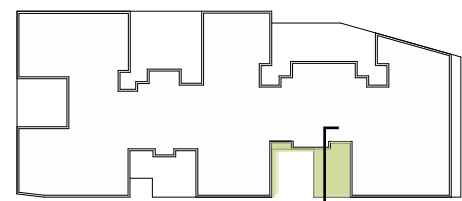




METAL PLANTERS



OPERABLE TRELLIS



INTEGRATED HEATING

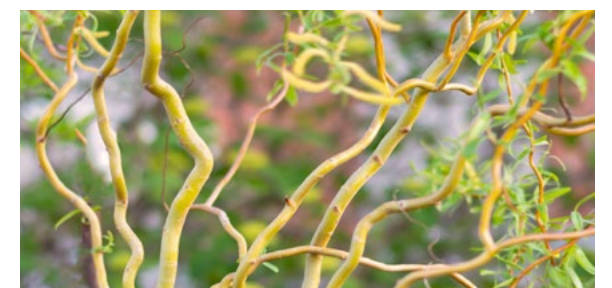

PRE-CAST CONCRETE SEATING




INTEGRATED LIGHTING



STAINLESS STEEL RAILINGS



SYNTHETIC LAWN

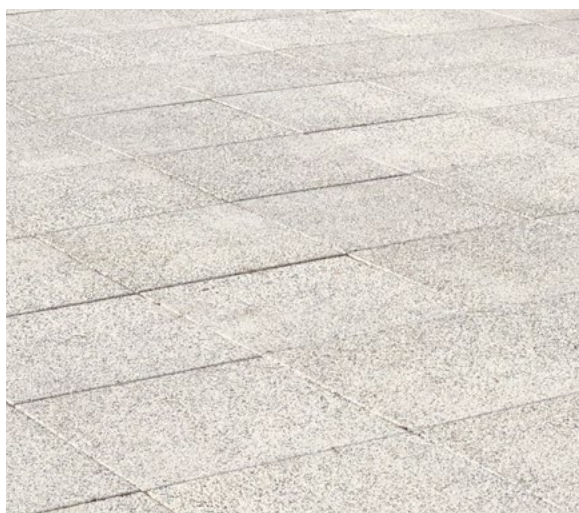

CONCRETE PAVERS



WOOD PAVERS



GARDEN PLANTING

