








Appendix B: Floodplain Exhibits

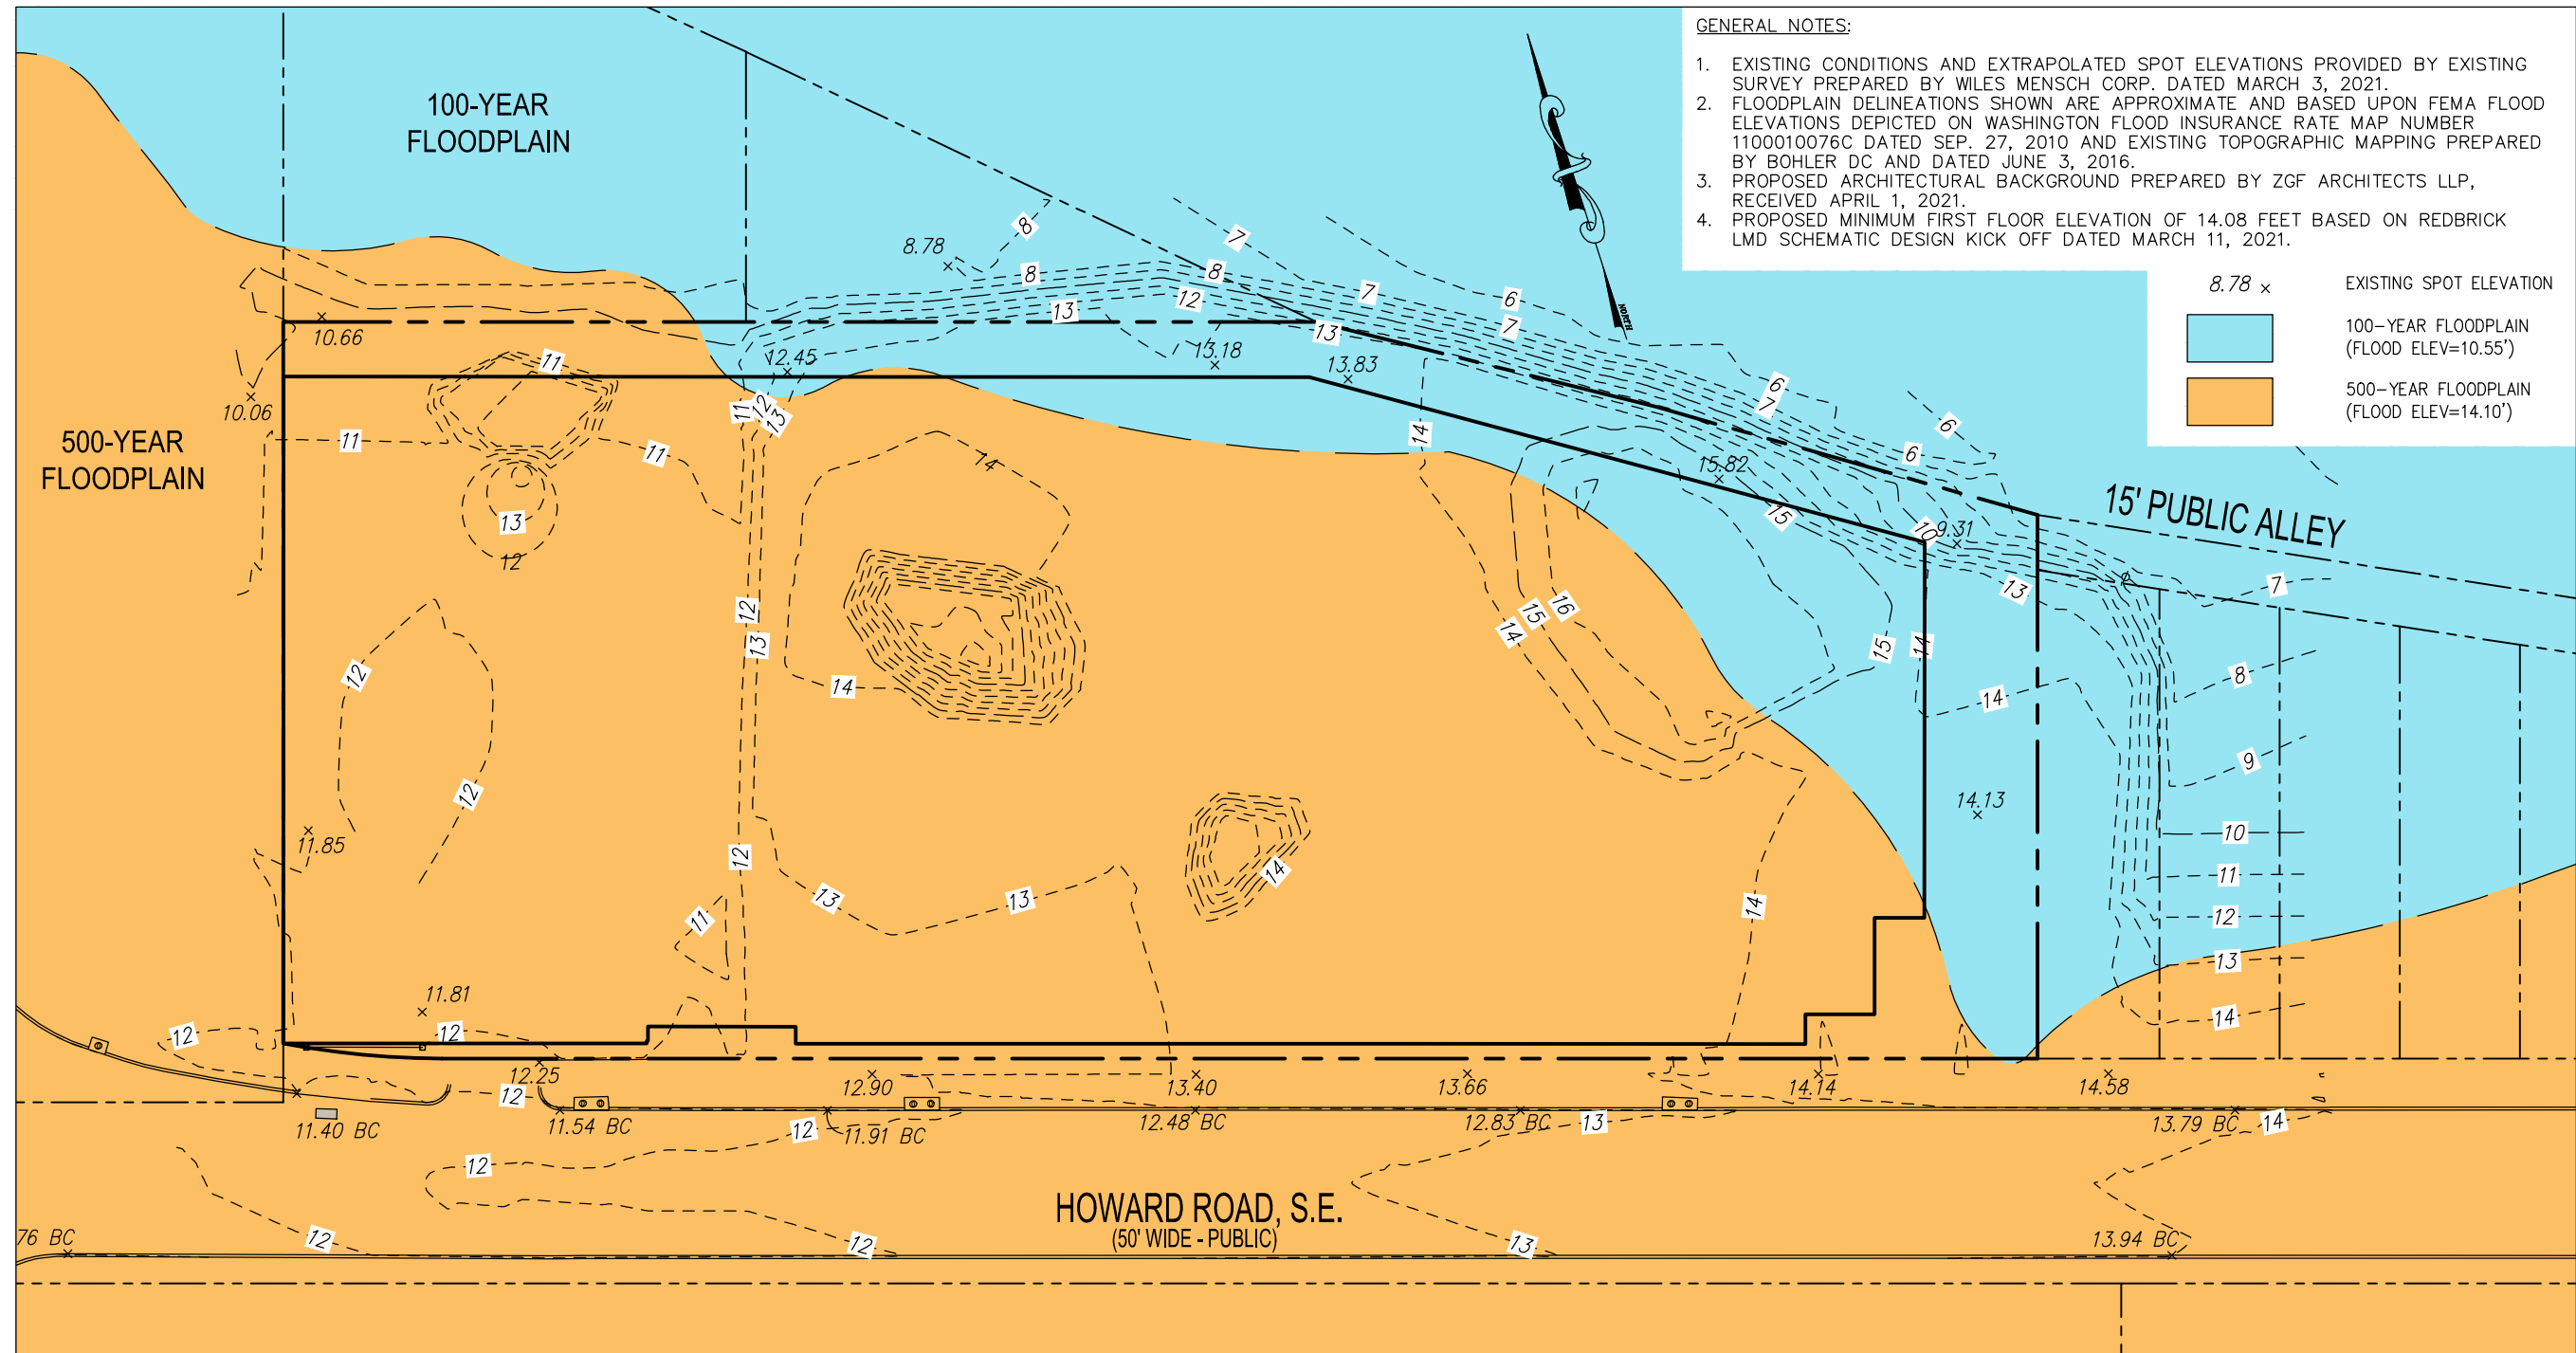

- GENERAL NOTES:**
1. EXISTING CONDITIONS AND EXTRAPOLATED SPOT ELEVATIONS PROVIDED BY EXISTING SURVEY PREPARED BY WILES MENSCH CORP. DATED MARCH 3, 2021.
 2. FLOODPLAIN DELINEATIONS SHOWN ARE APPROXIMATE AND BASED UPON FEMA FLOOD ELEVATIONS DEPICTED ON WASHINGTON FLOOD INSURANCE RATE MAP NUMBER 1100010076C DATED SEP. 27, 2010 AND EXISTING TOPOGRAPHIC MAPPING PREPARED BY BOHLER DC AND DATED JUNE 3, 2016.
 3. PROPOSED ARCHITECTURAL BACKGROUND PREPARED BY ZGF ARCHITECTS LLP, RECEIVED APRIL 1, 2021.
 4. PROPOSED MINIMUM FIRST FLOOR ELEVATION OF 14.08 FEET BASED ON REDBRICK LMD SCHEMATIC DESIGN KICK OFF DATED MARCH 11, 2021.



8.78 x	EXISTING SPOT ELEVATION
	100-YEAR FLOODPLAIN (FLOOD ELEV=10.55')
	500-YEAR FLOODPLAIN (FLOOD ELEV=14.10')

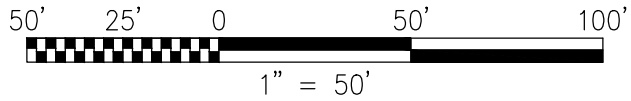

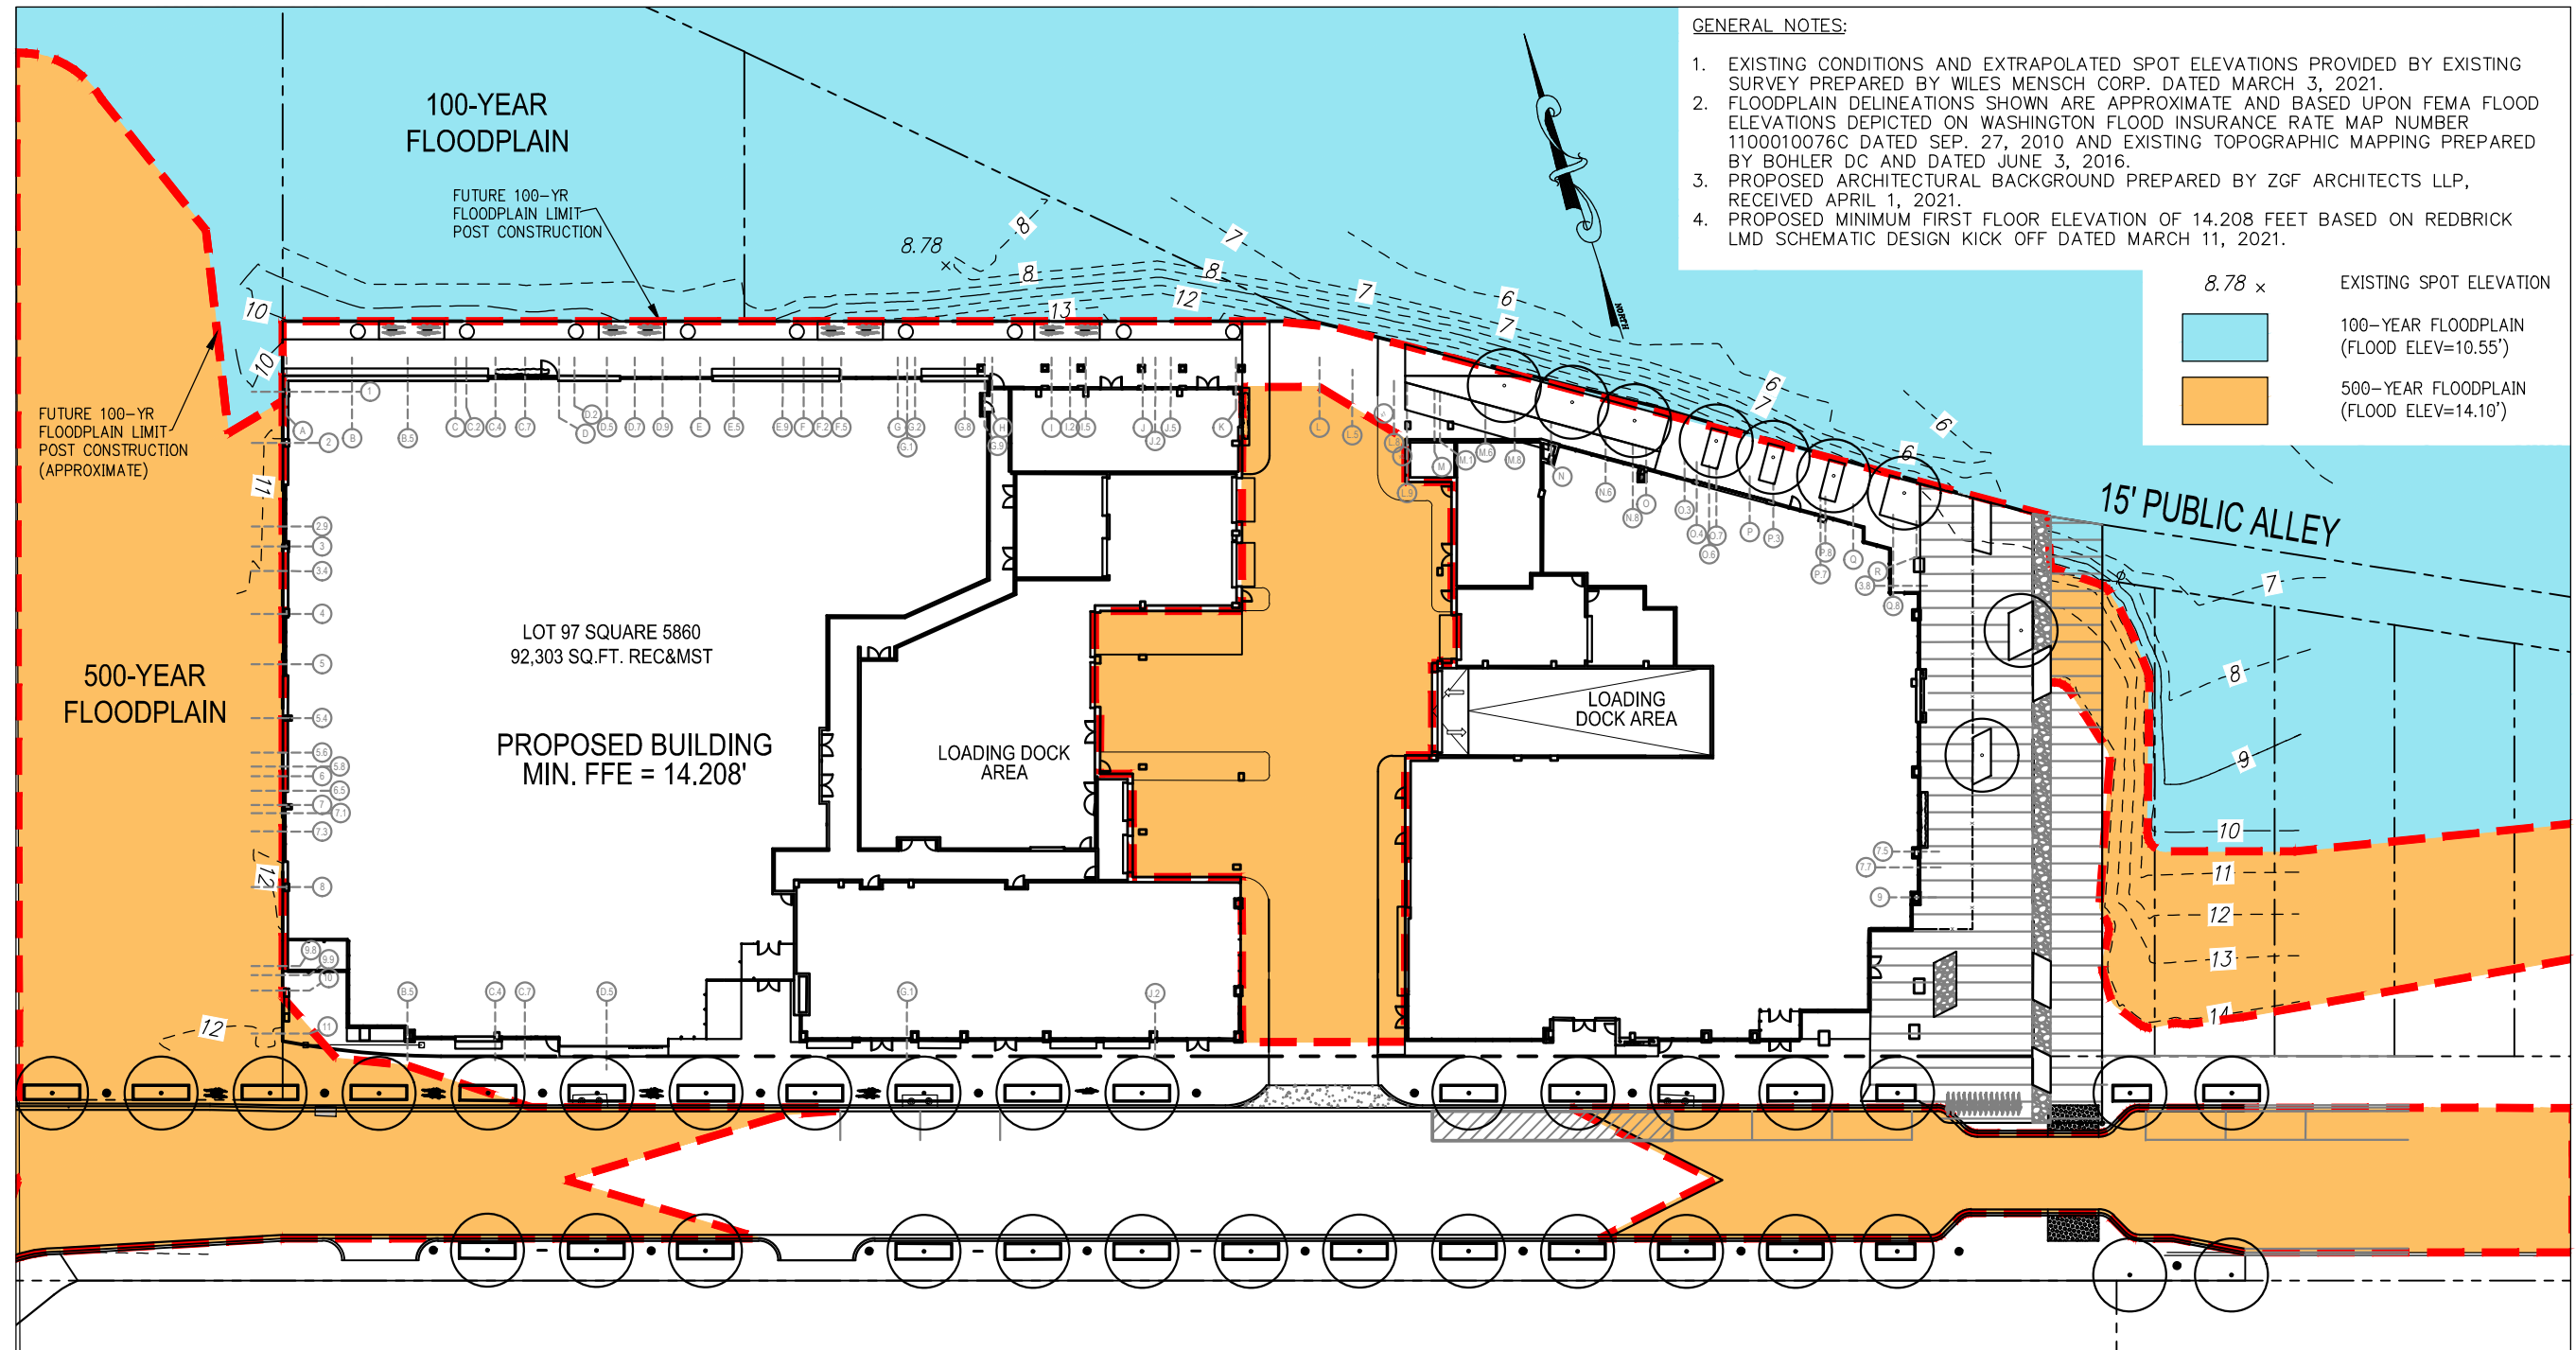

- GENERAL NOTES:**
1. EXISTING CONDITIONS AND EXTRAPOLATED SPOT ELEVATIONS PROVIDED BY EXISTING SURVEY PREPARED BY WILES MENSCH CORP. DATED MARCH 3, 2021.
 2. FLOODPLAIN DELINEATIONS SHOWN ARE APPROXIMATE AND BASED UPON FEMA FLOOD ELEVATIONS DEPICTED ON WASHINGTON FLOOD INSURANCE RATE MAP NUMBER 1100010076C DATED SEP. 27, 2010 AND EXISTING TOPOGRAPHIC MAPPING PREPARED BY BOHLER DC AND DATED JUNE 3, 2016.
 3. PROPOSED ARCHITECTURAL BACKGROUND PREPARED BY ZGF ARCHITECTS LLP, RECEIVED APRIL 1, 2021.
 4. PROPOSED MINIMUM FIRST FLOOR ELEVATION OF 14.208 FEET BASED ON REDBRICK LMD SCHEMATIC DESIGN KICK OFF DATED MARCH 11, 2021.

8.78 x	EXISTING SPOT ELEVATION
	100-YEAR FLOODPLAIN (FLOOD ELEV=10.55')
	500-YEAR FLOODPLAIN (FLOOD ELEV=14.10')

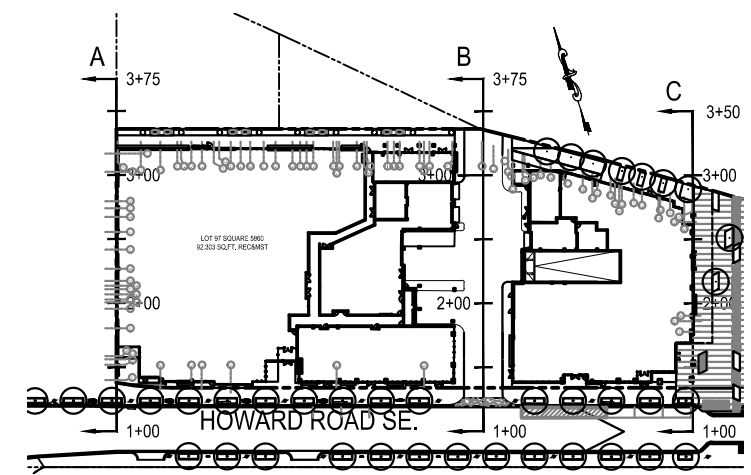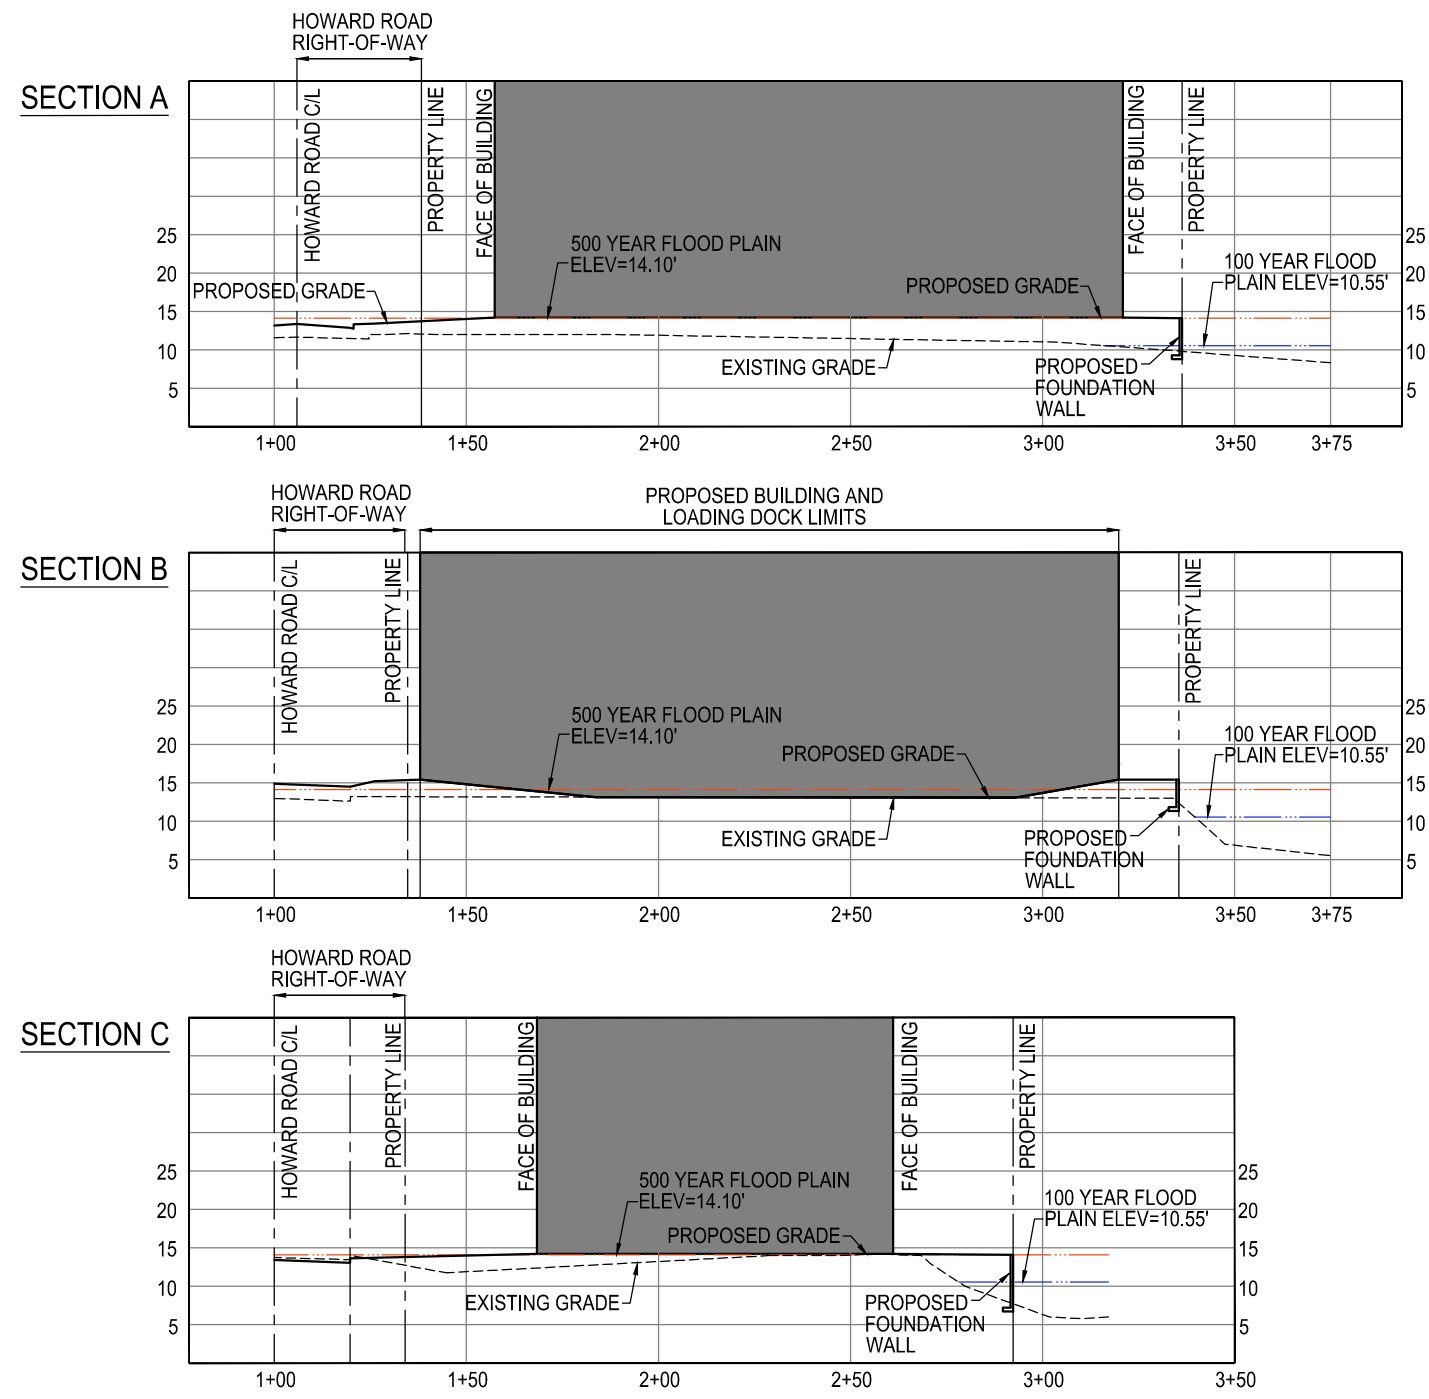

GENERAL NOTES:

1. EXISTING CONDITIONS AND EXTRAPOLATED SPOT ELEVATIONS PROVIDED BY EXISTING SURVEY PREPARED BY WILES MENSCH CORP. DATED MARCH 3, 2021.
2. FLOODPLAIN DELINEATIONS SHOWN ARE APPROXIMATE AND BASED UPON FEMA FLOOD ELEVATIONS DEPICTED ON WASHINGTON FLOOD INSURANCE RATE MAP NUMBER 1100010076C DATED SEP. 27, 2010 AND EXISTING TOPOGRAPHIC MAPPING PREPARED BY BOHLER DC AND DATED JUNE 3, 2016.

