


- Lobby
- Cultural
- Retail
- Grocery
- Garage
- Children's museum

APPROVED

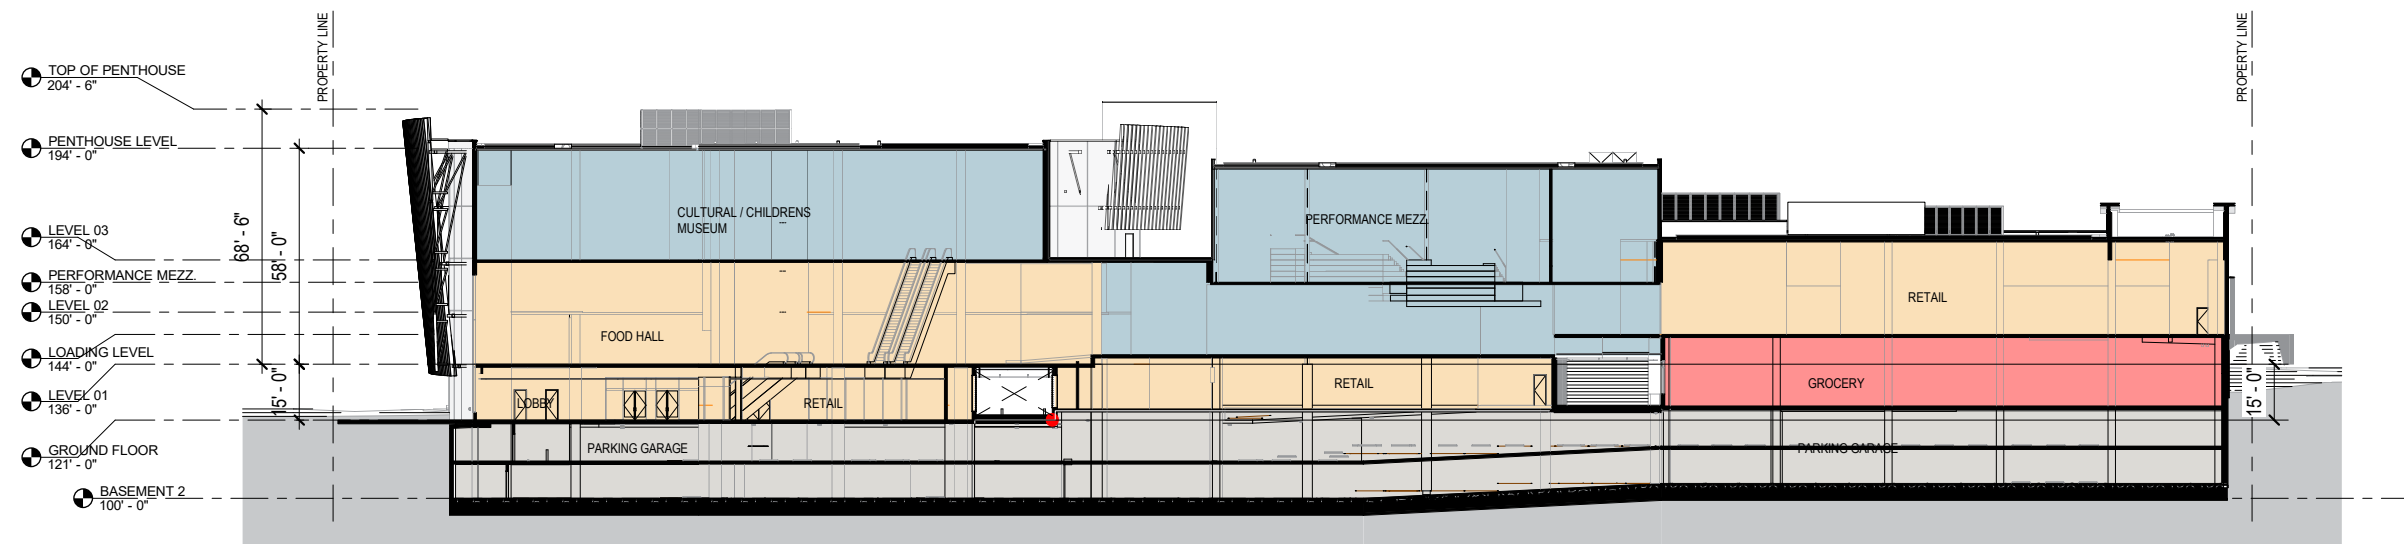

PROPOSED