



RECEIVED
D.C. OFFICE OF ZONING
2013 NOV 15 PM 1:51

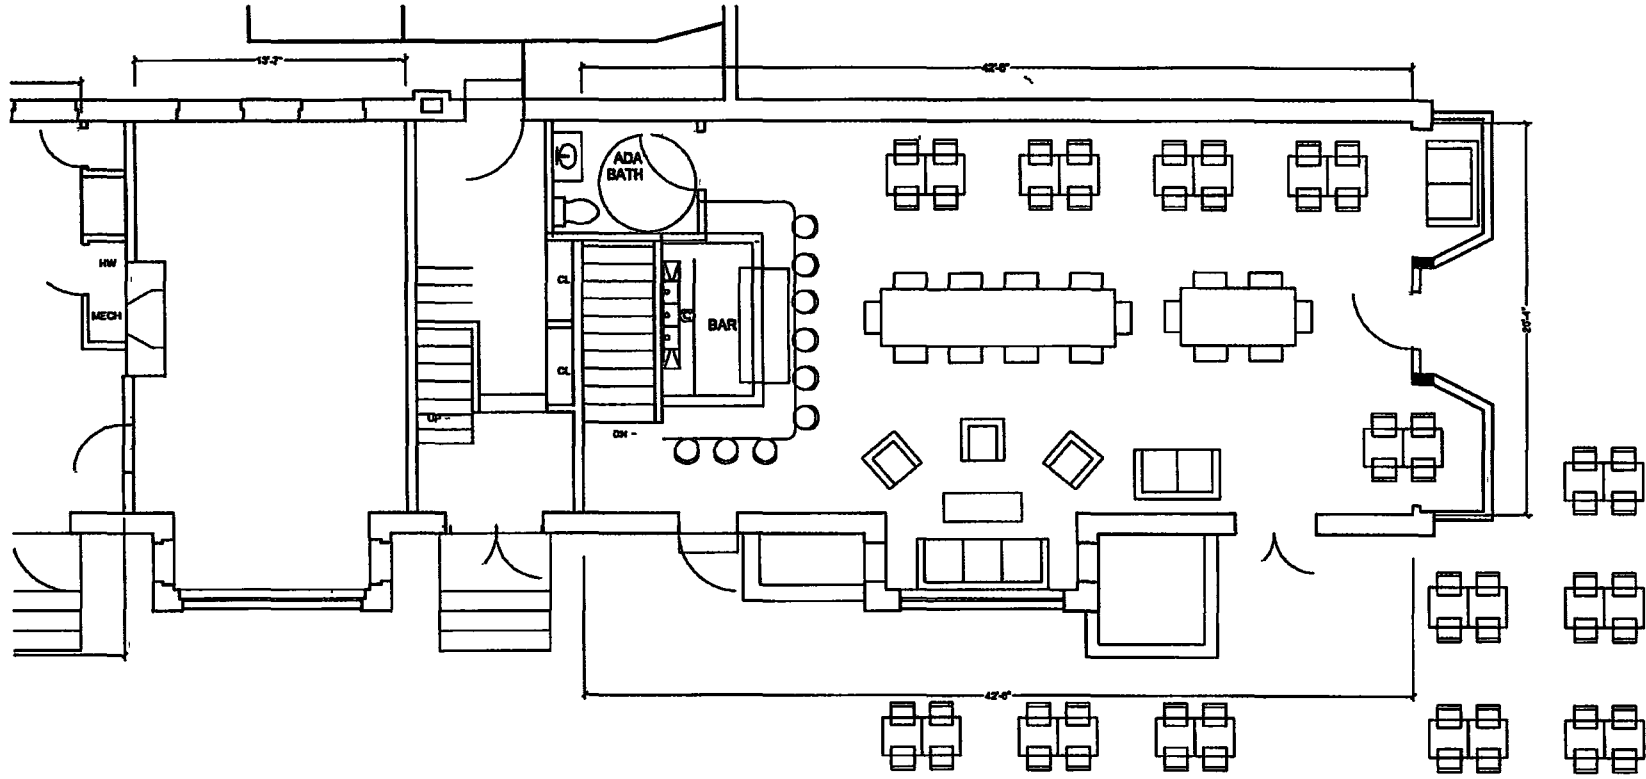

1247 E ST SE- LEVEL 1

BOARD OF ZONING ADJUSTMENT
District of Columbia
CASE NO. 18701
EXHIBIT NO. 13

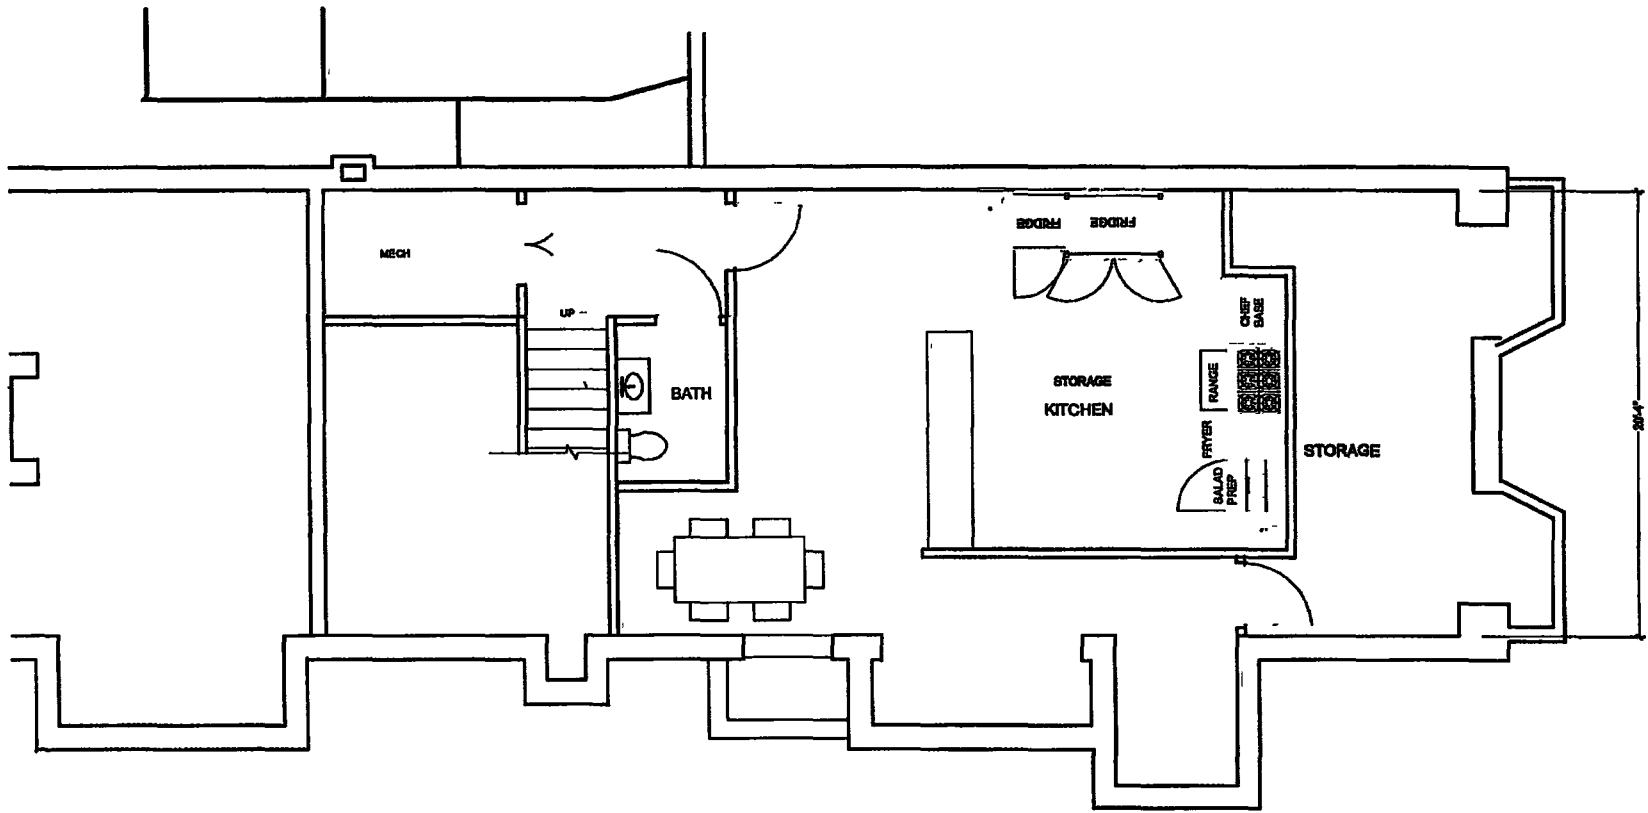

1247 E ST SE- CELLAR

RECEIVED
D.C. OFFICE OF ZONING
2013 NOV 15 PM 1:51

EXHIBIT C

COFFEE SHOP/CAFÉ FLOOR PLANS

RECEIVED
D.C. OFFICE OF ZONING

2013 NOV 15 PM 1:51