



Typical Layout - 20' Unit*


* Conceptual Floorplans are for illustrative purposes only. 16' wide unit represented above. Size, layout and included features of floorplan may change. Cantilevered deck on main level and outdoor living terrace on terrace level (as illustrated above) are not included features of Inclusionary Zoning units.

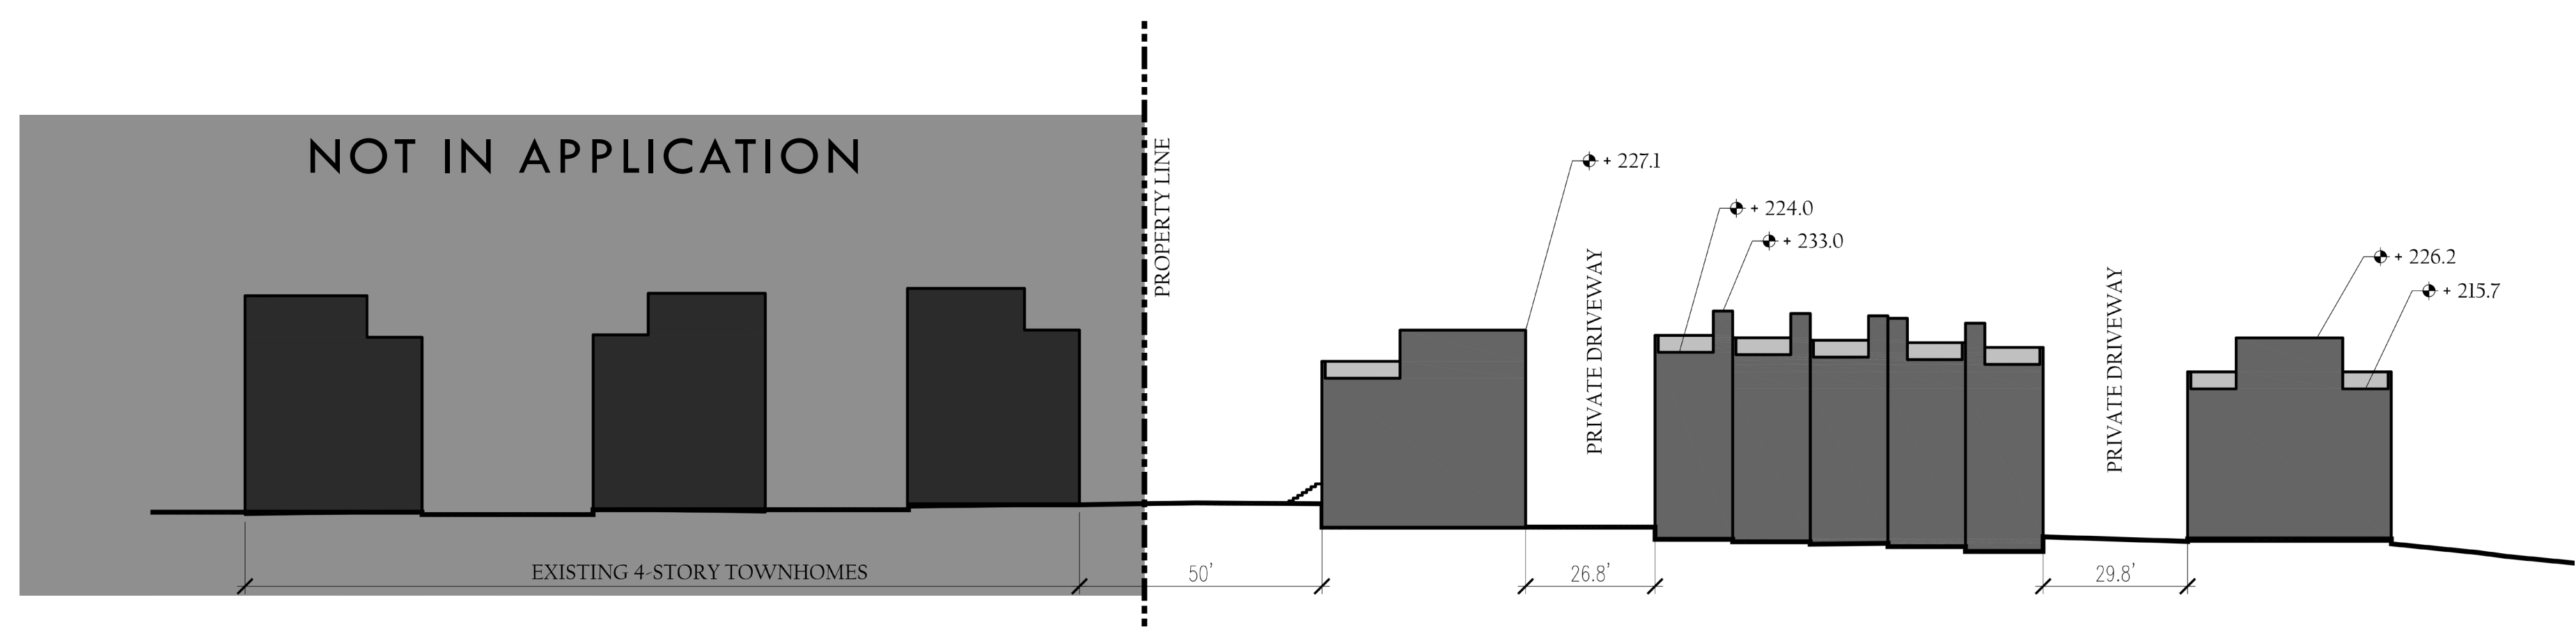


Site Section A-A

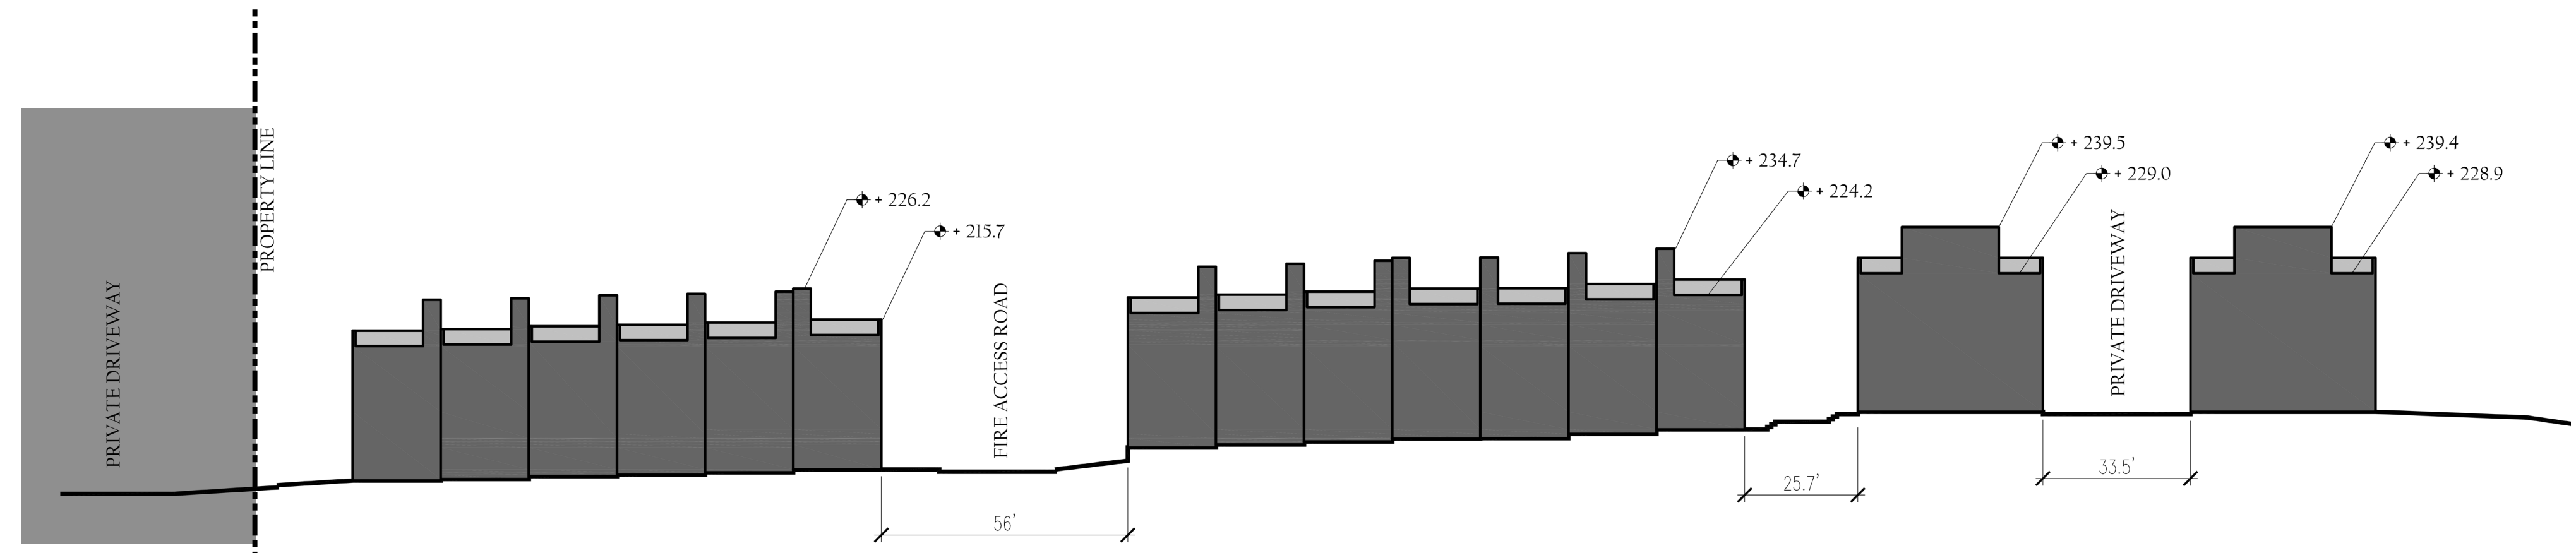

Site Section B-B

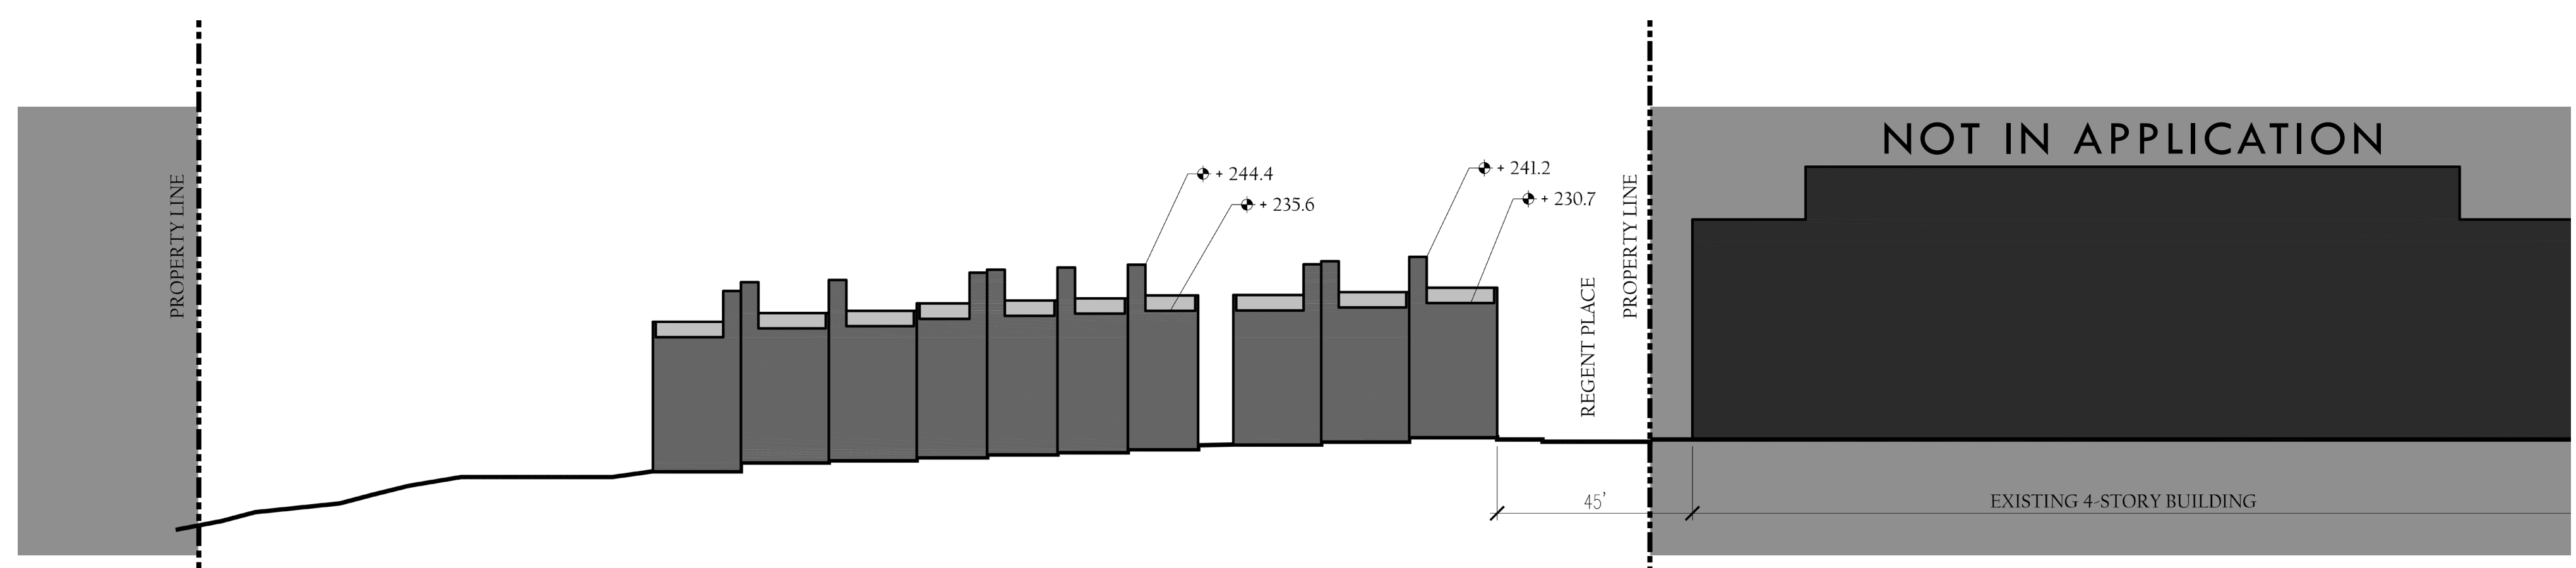

Site Section C-C

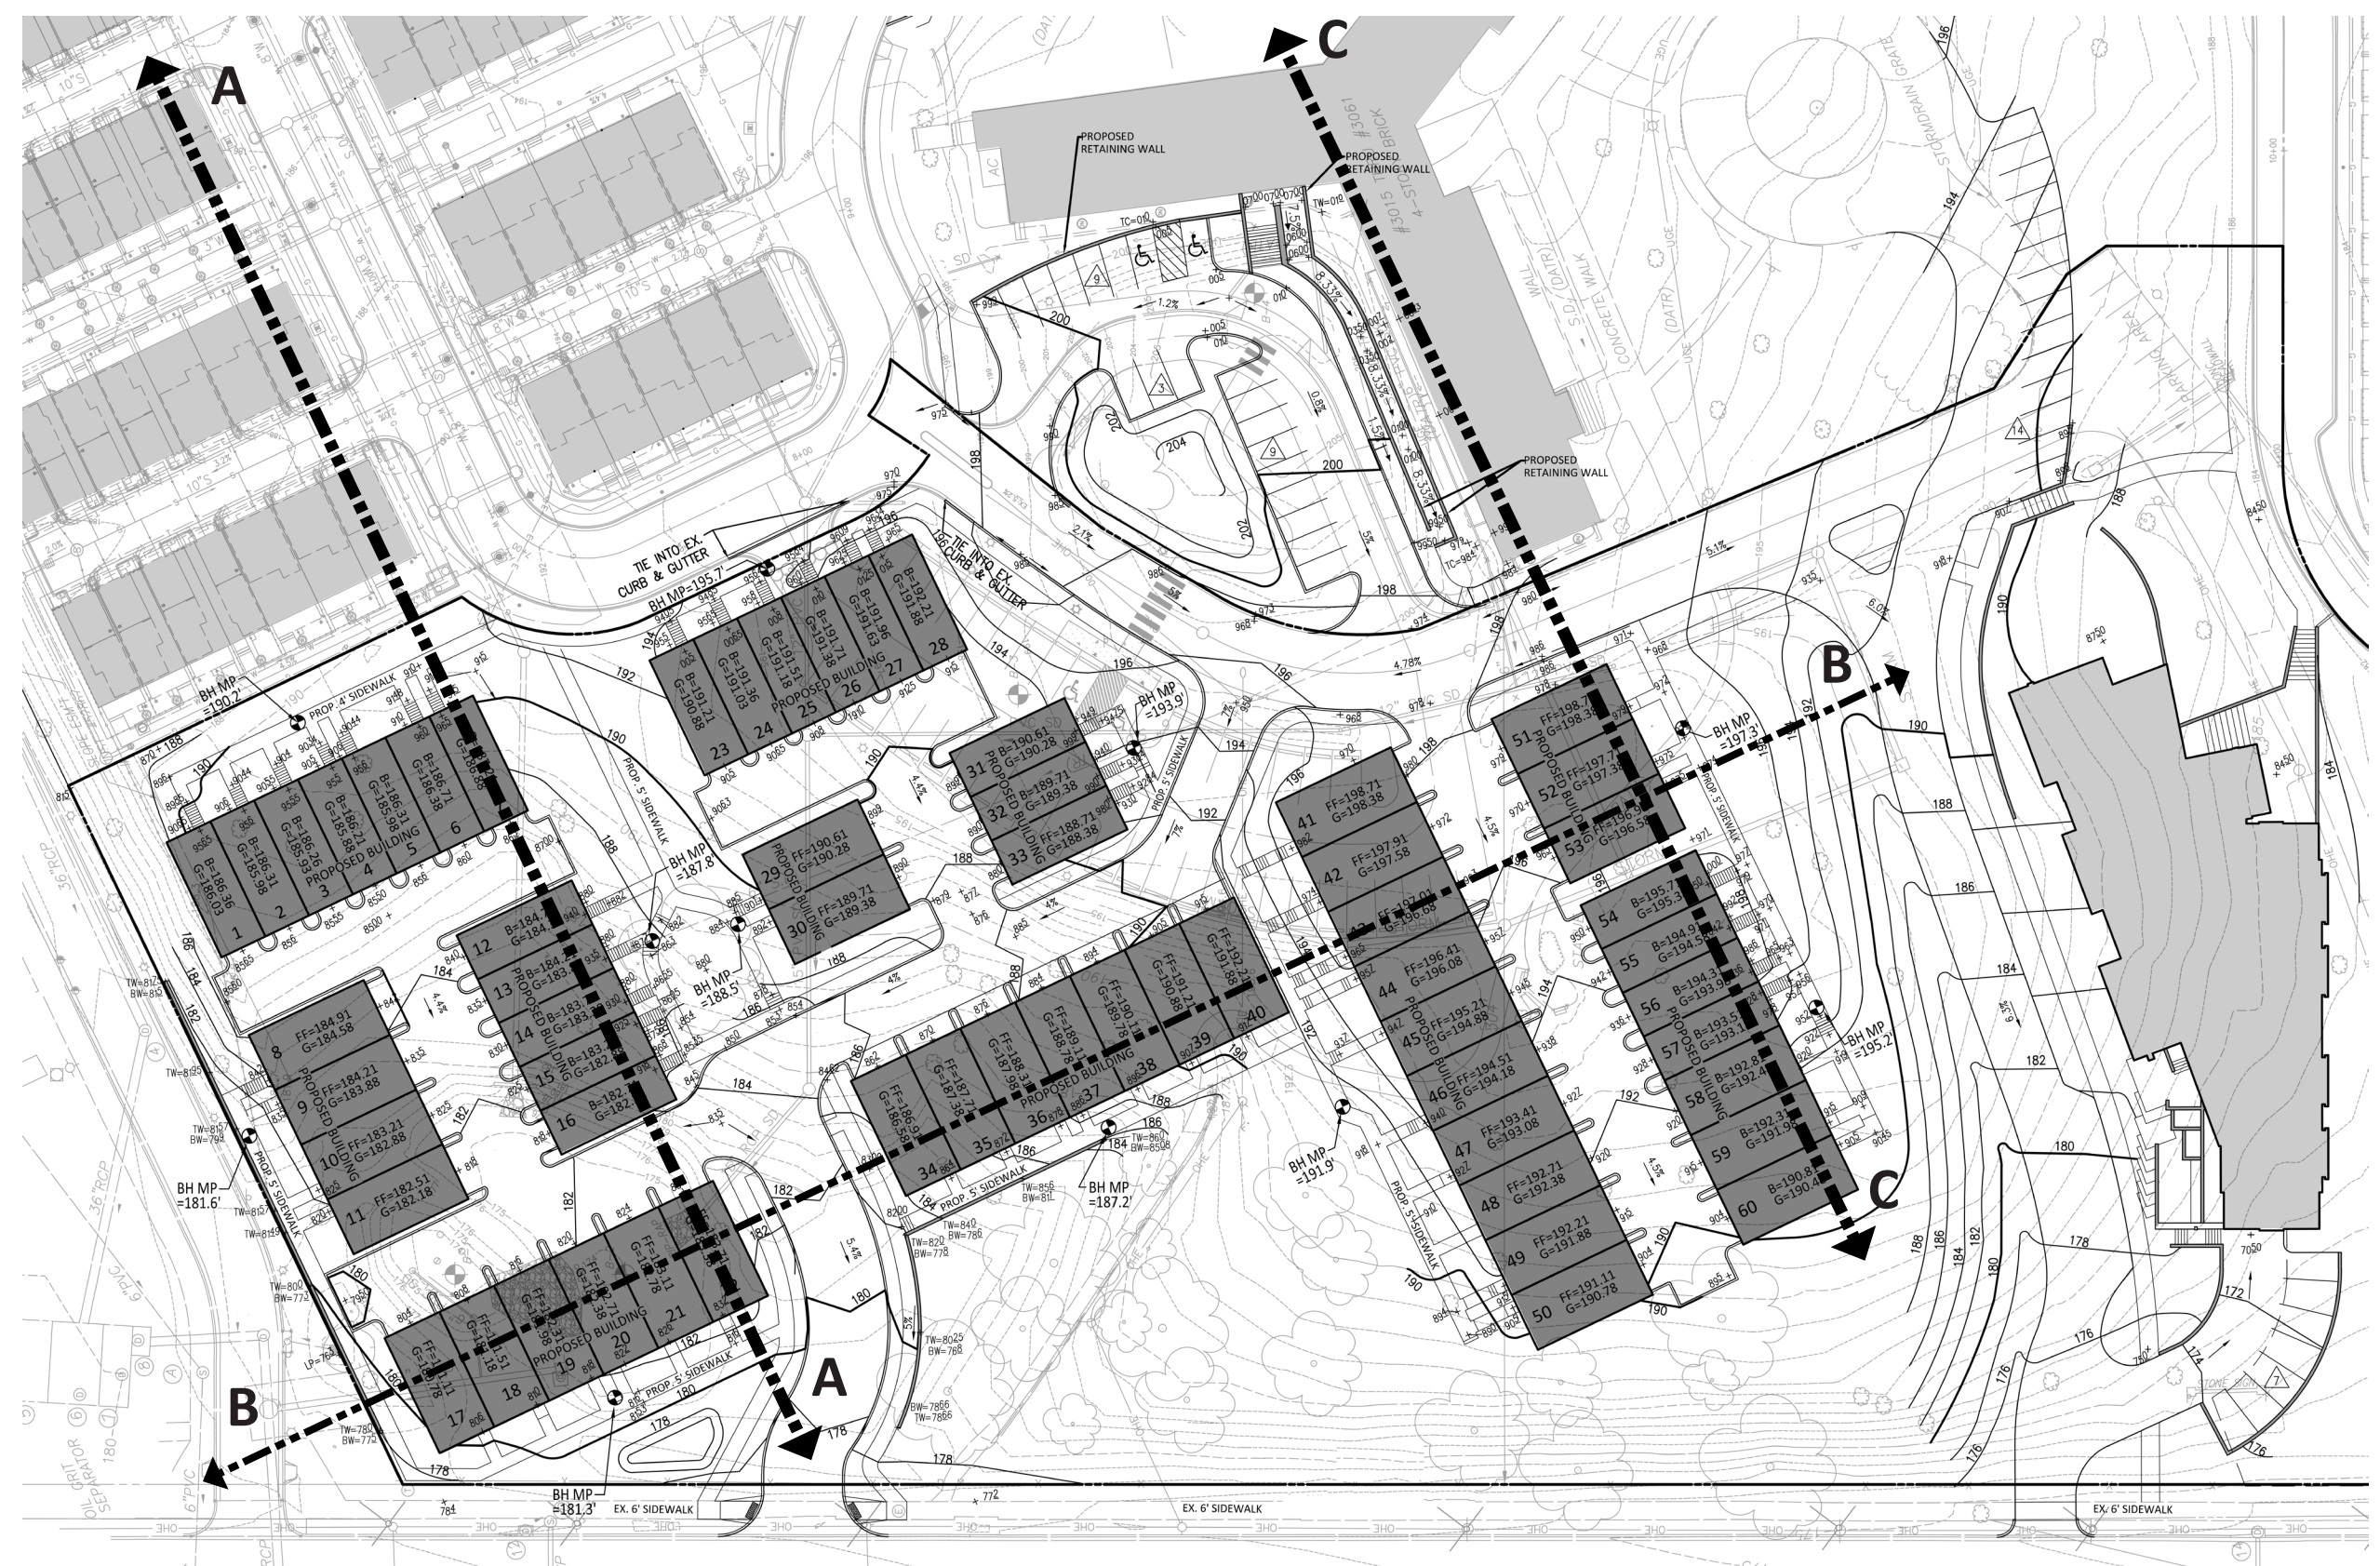

* Dimensions and Elevations are approximations. Please see Civil Engineering plans.



ORIGINAL SITE PLAN, APRIL 5, 2016



St. Paul's Townhomes

Site Plan

