
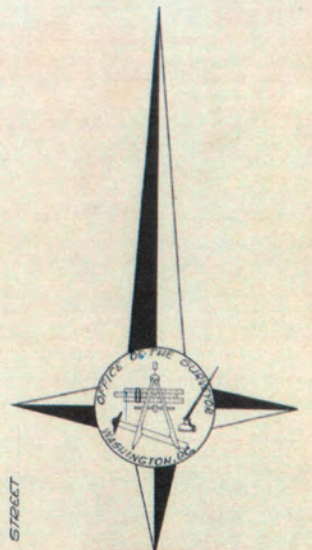


CLOSING OF PARTS OF HALF STREET, 1ST STREET, 2ND STREET
3RD STREET. PUBLIC ALLEYS IN SQUARES 539, 540, 541, 585, 586
587, 588, 589, 590, 643, E-643 PARTS OF PUBLIC ALLEYS IN SQUARES
538, 583 AND 642. ALSO PARTS OF G STREET, H STREET AND
DELAWARE AVENUE.

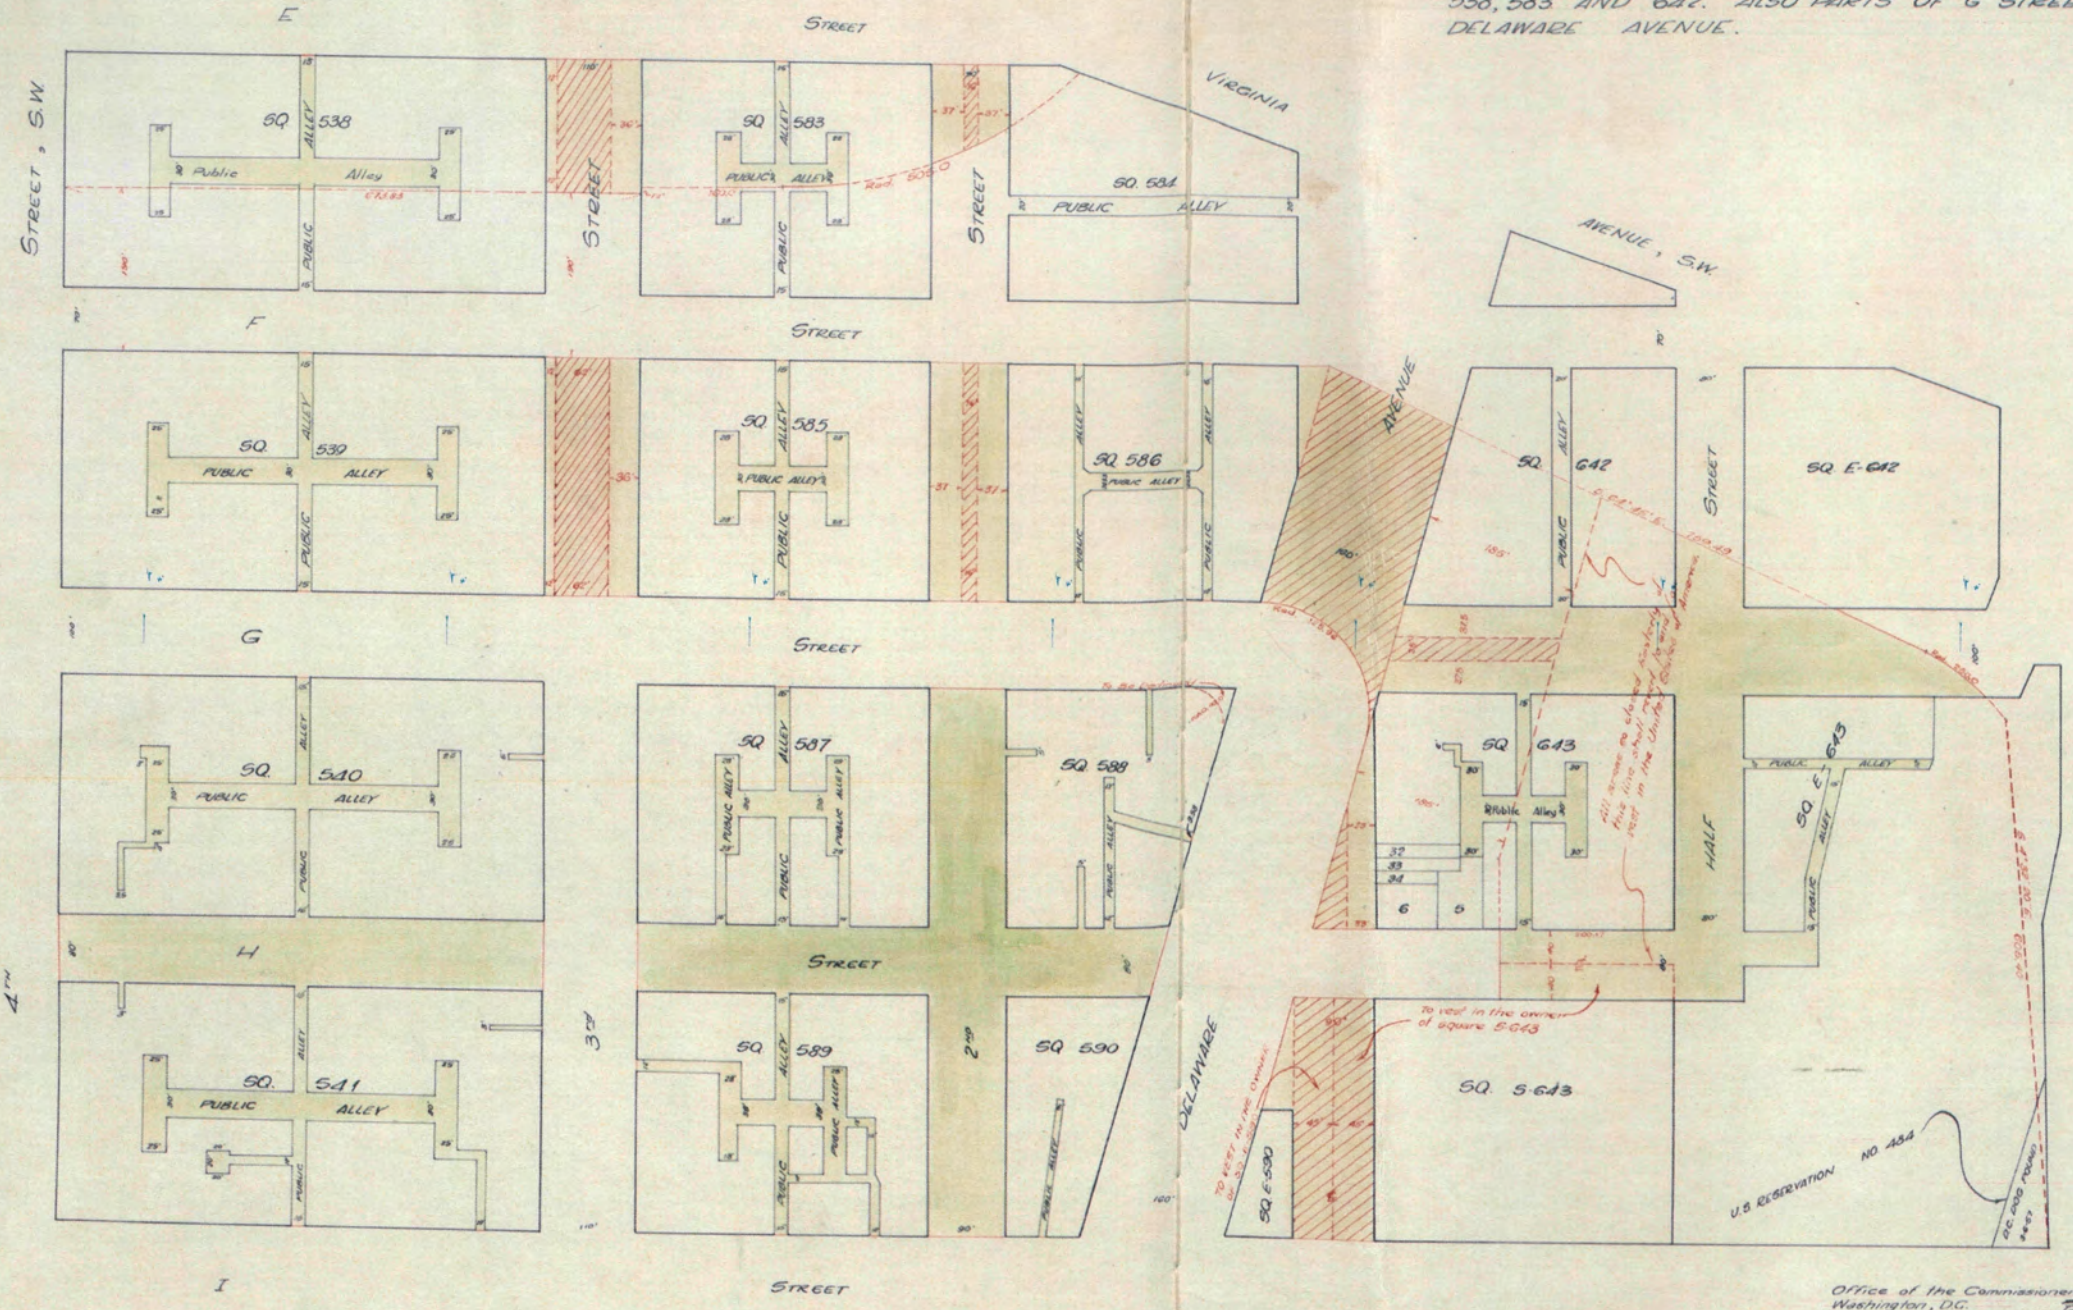

Drawn by: R.S.W.
Checked by: MWL & RER

I certify that the foregoing plat agrees with the records of this office and was received for record of 4:00 p.m. on February 18, 1957.

SURVEYOR, D.C.

National Capital Planning Commission
Washington, DC - March 2, 1957
In accordance with Public Act No. 307, approved Dec. 16, 1952
and Public Act No. 592, approved July 13, 1952.
Recommended by vote of Commission
(Signed) Harland Bartholomew
Chairman

Office of the Commissioners of the District of Columbia
Washington, D.C. Feb 5 1957

All the provisions of Public Act No. 307, approved Dec. 16, 1952, having been complied with, the title to the parts of Streets and Alleys shown herein in green, duly closed in accordance with Commissioners Order effective January 31, 1957, shall revert and/or vest in the District of Columbia Redevelopment Land Agency unless otherwise indicated herein, subject to the condition that no structure or structure shall be erected in, on, or across any area shown herein in hatched lines without written permission from the Commissioners of the District of Columbia making specific reference to this map No. 8066 and to the further condition that the District of Columbia may at any time enter upon and area shown in hatched lines and construct, operate, maintain, repair and replace thereon and thereon and remove therefrom poles, wires, and other underground work of the District of Columbia as the District of Columbia may from time to time determine, and do all things necessary or expedient in connection therewith, and to the further condition that the District of Columbia may grant reasonable permits for underground construction in said areas.
By order of the Board of Commissioners of the District of Columbia.

G.M. Thornell (signed)
Secretary to the Board

MAP = 8066