

Adjoining Owner's Response

Address of Proposed Work: 426 Randolph ST NW Washington, DC 20011

Adjacent Property Address: 428 Randolph ST NW Washington, DC 20011

Requested access to my property to complete the work is:

Granted

Denied



Adjoining Owner's Signature

Date: 9/7/17

Property Owner,
Meier Capital LLC
3929 Highwood CT NW
Washington, DC 20007

Agent,
Tammika Thompson & Brian Young
428 Randolph ST NW
Washington, DC 20011

Appointment of Agent


I hereby certify that I am the owner of the property located at 426 Randolph ST NW,
Washington DC 20011

I hereby appoint Tammika Thompson & Brian Young as my agent, for the purpose of
obtaining a permit to cap the chimney on my property.


This agreement shall not be construed to grant any rights of create a contractual
obligation, other than granting permission to obtain a permit for:

Chimney Cap @ 426 Randolph ST NW, Washington, DC 20011.

Signature: _____

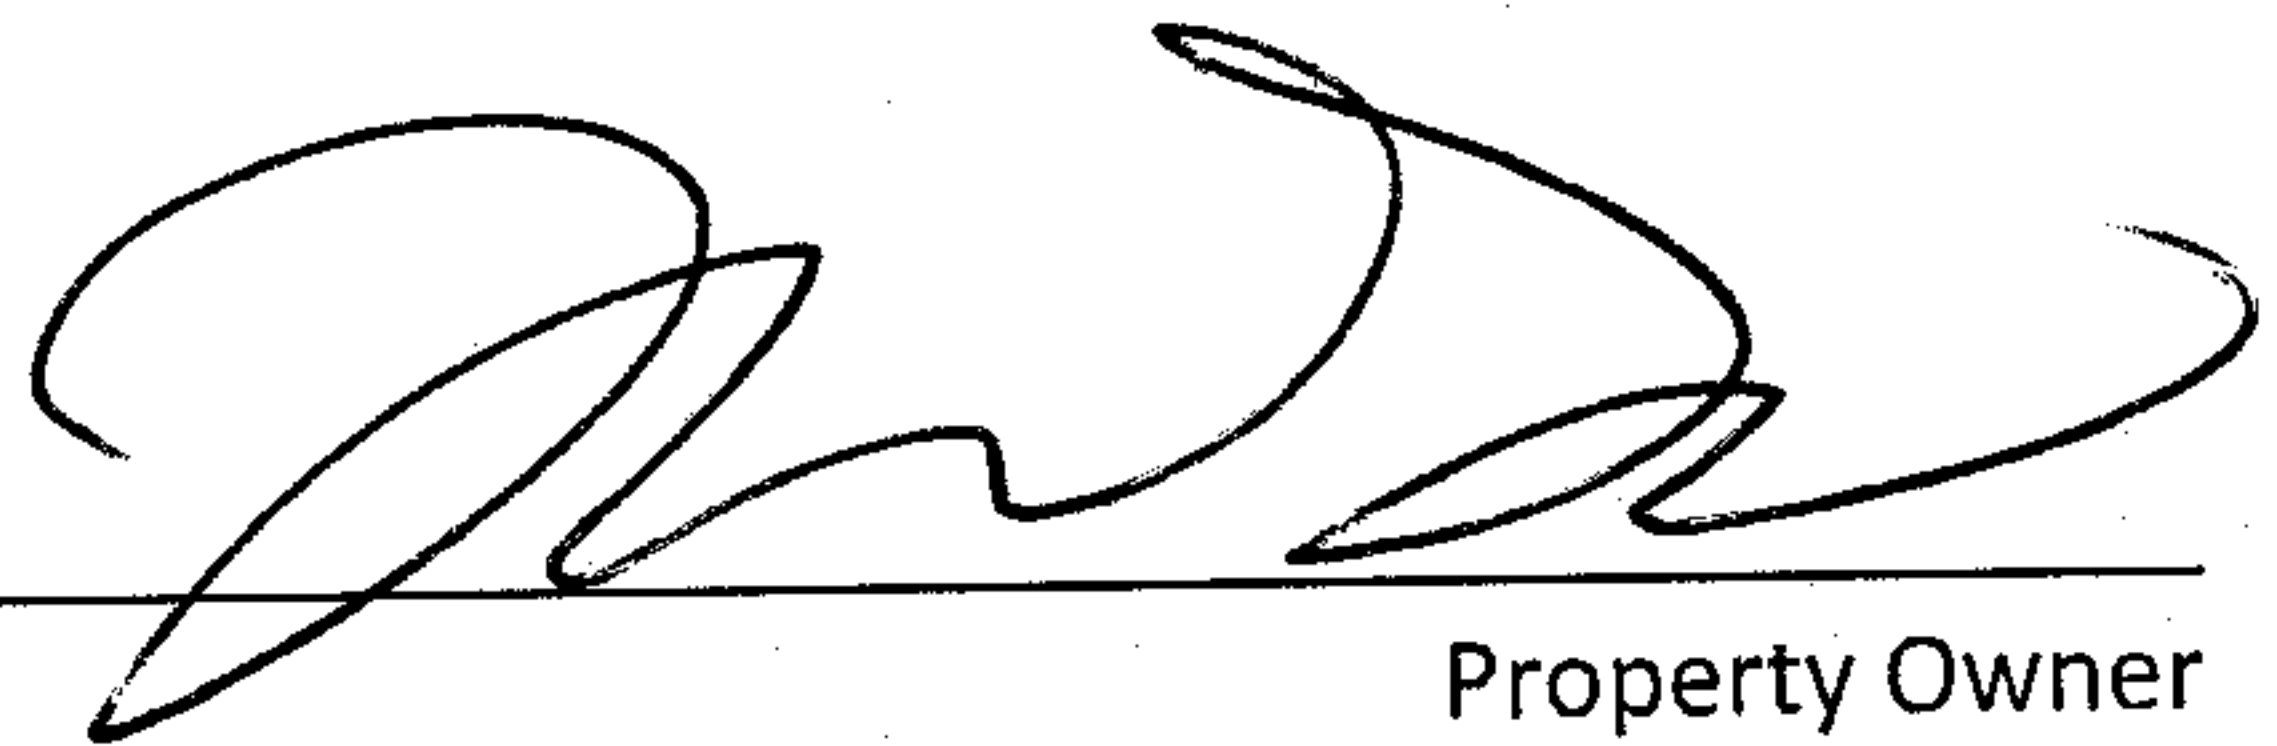


Property Owner
426 Randolph ST NW

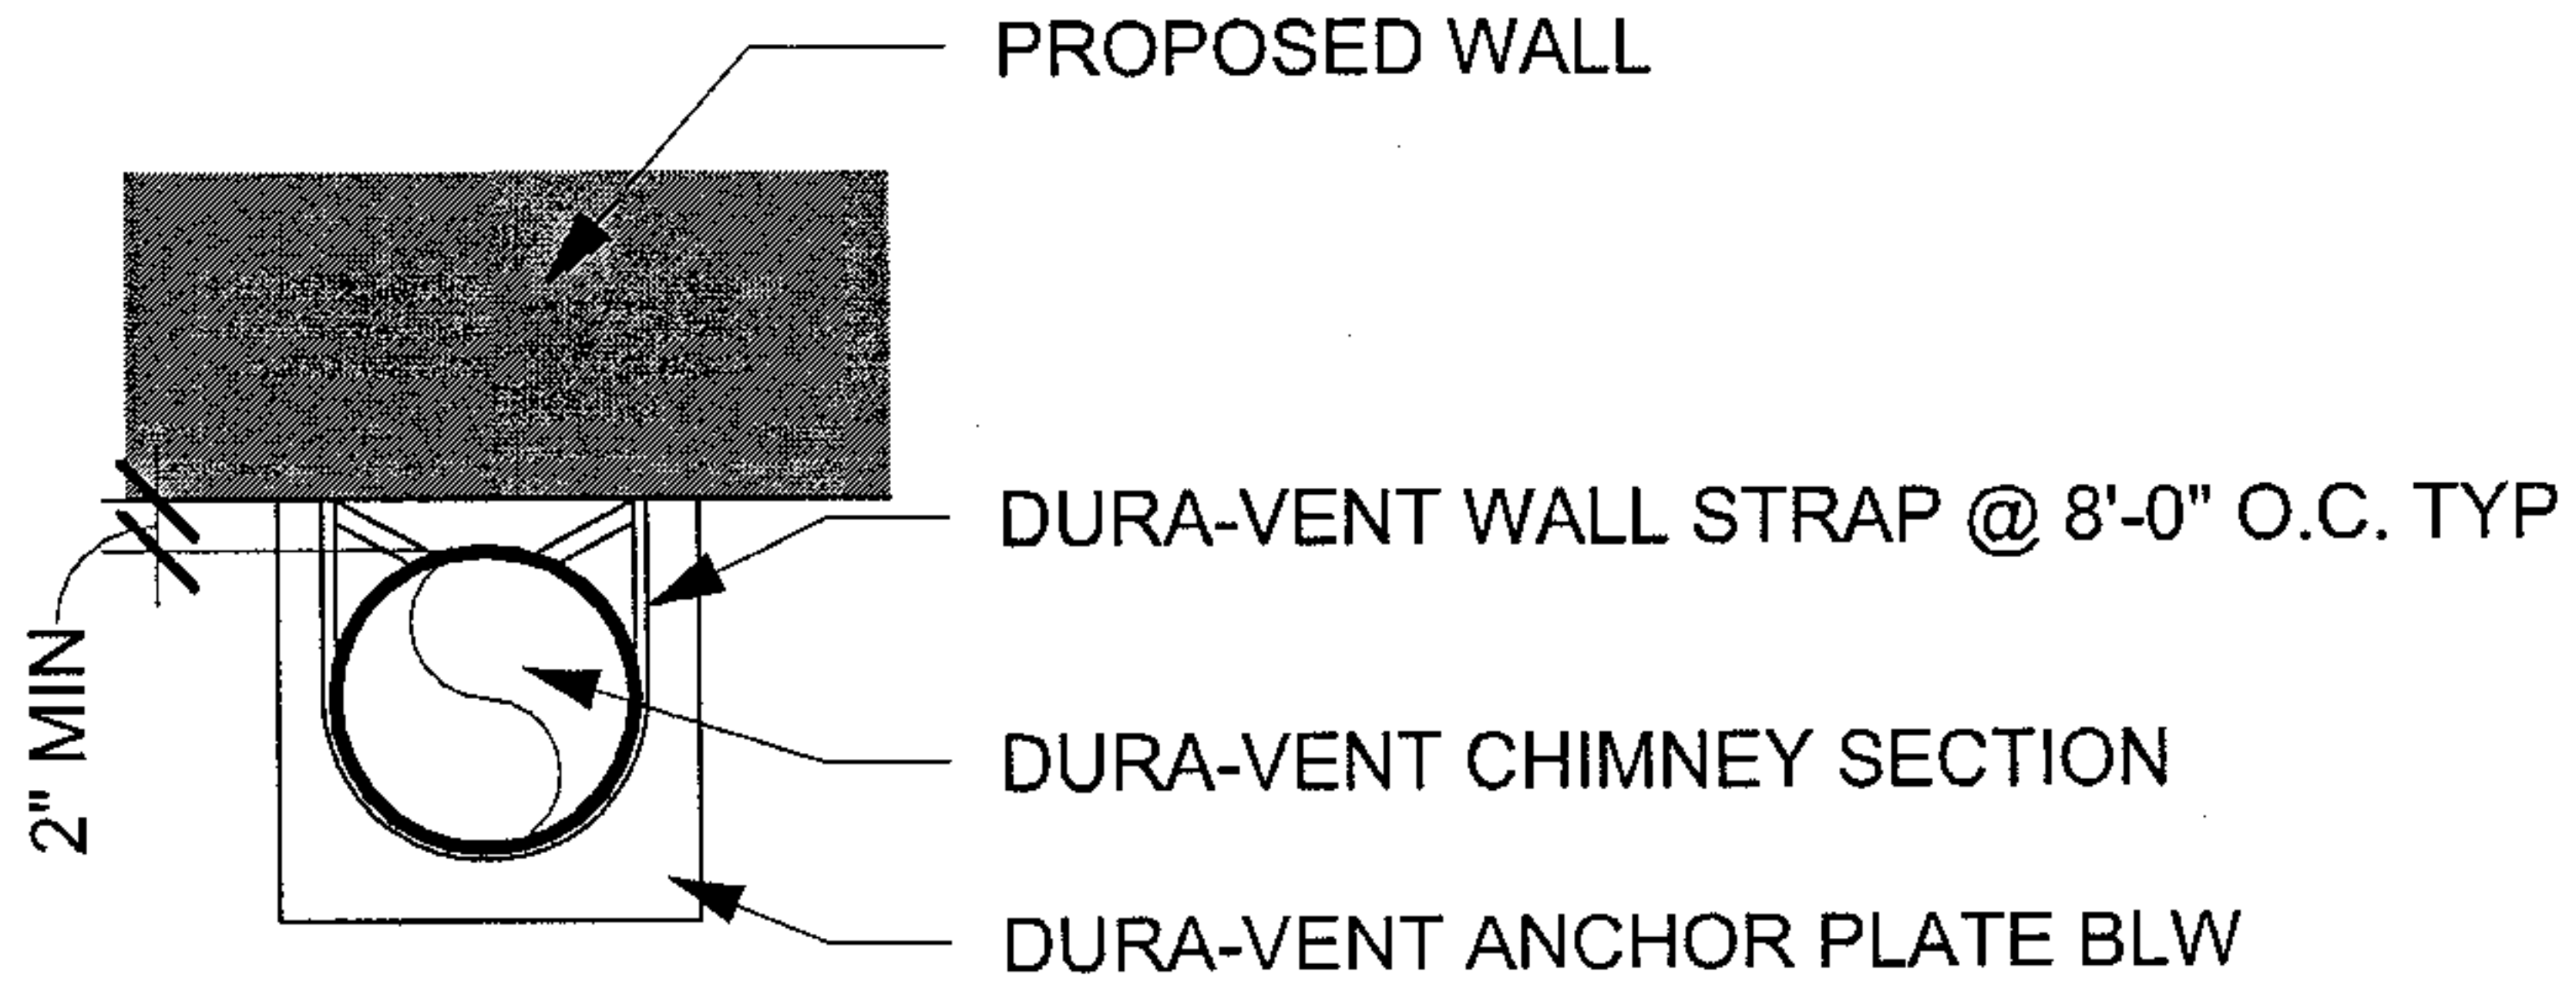

2 CHIMNEY EXTENSION - PLAN

SD-04 1/2" = 1'-0"

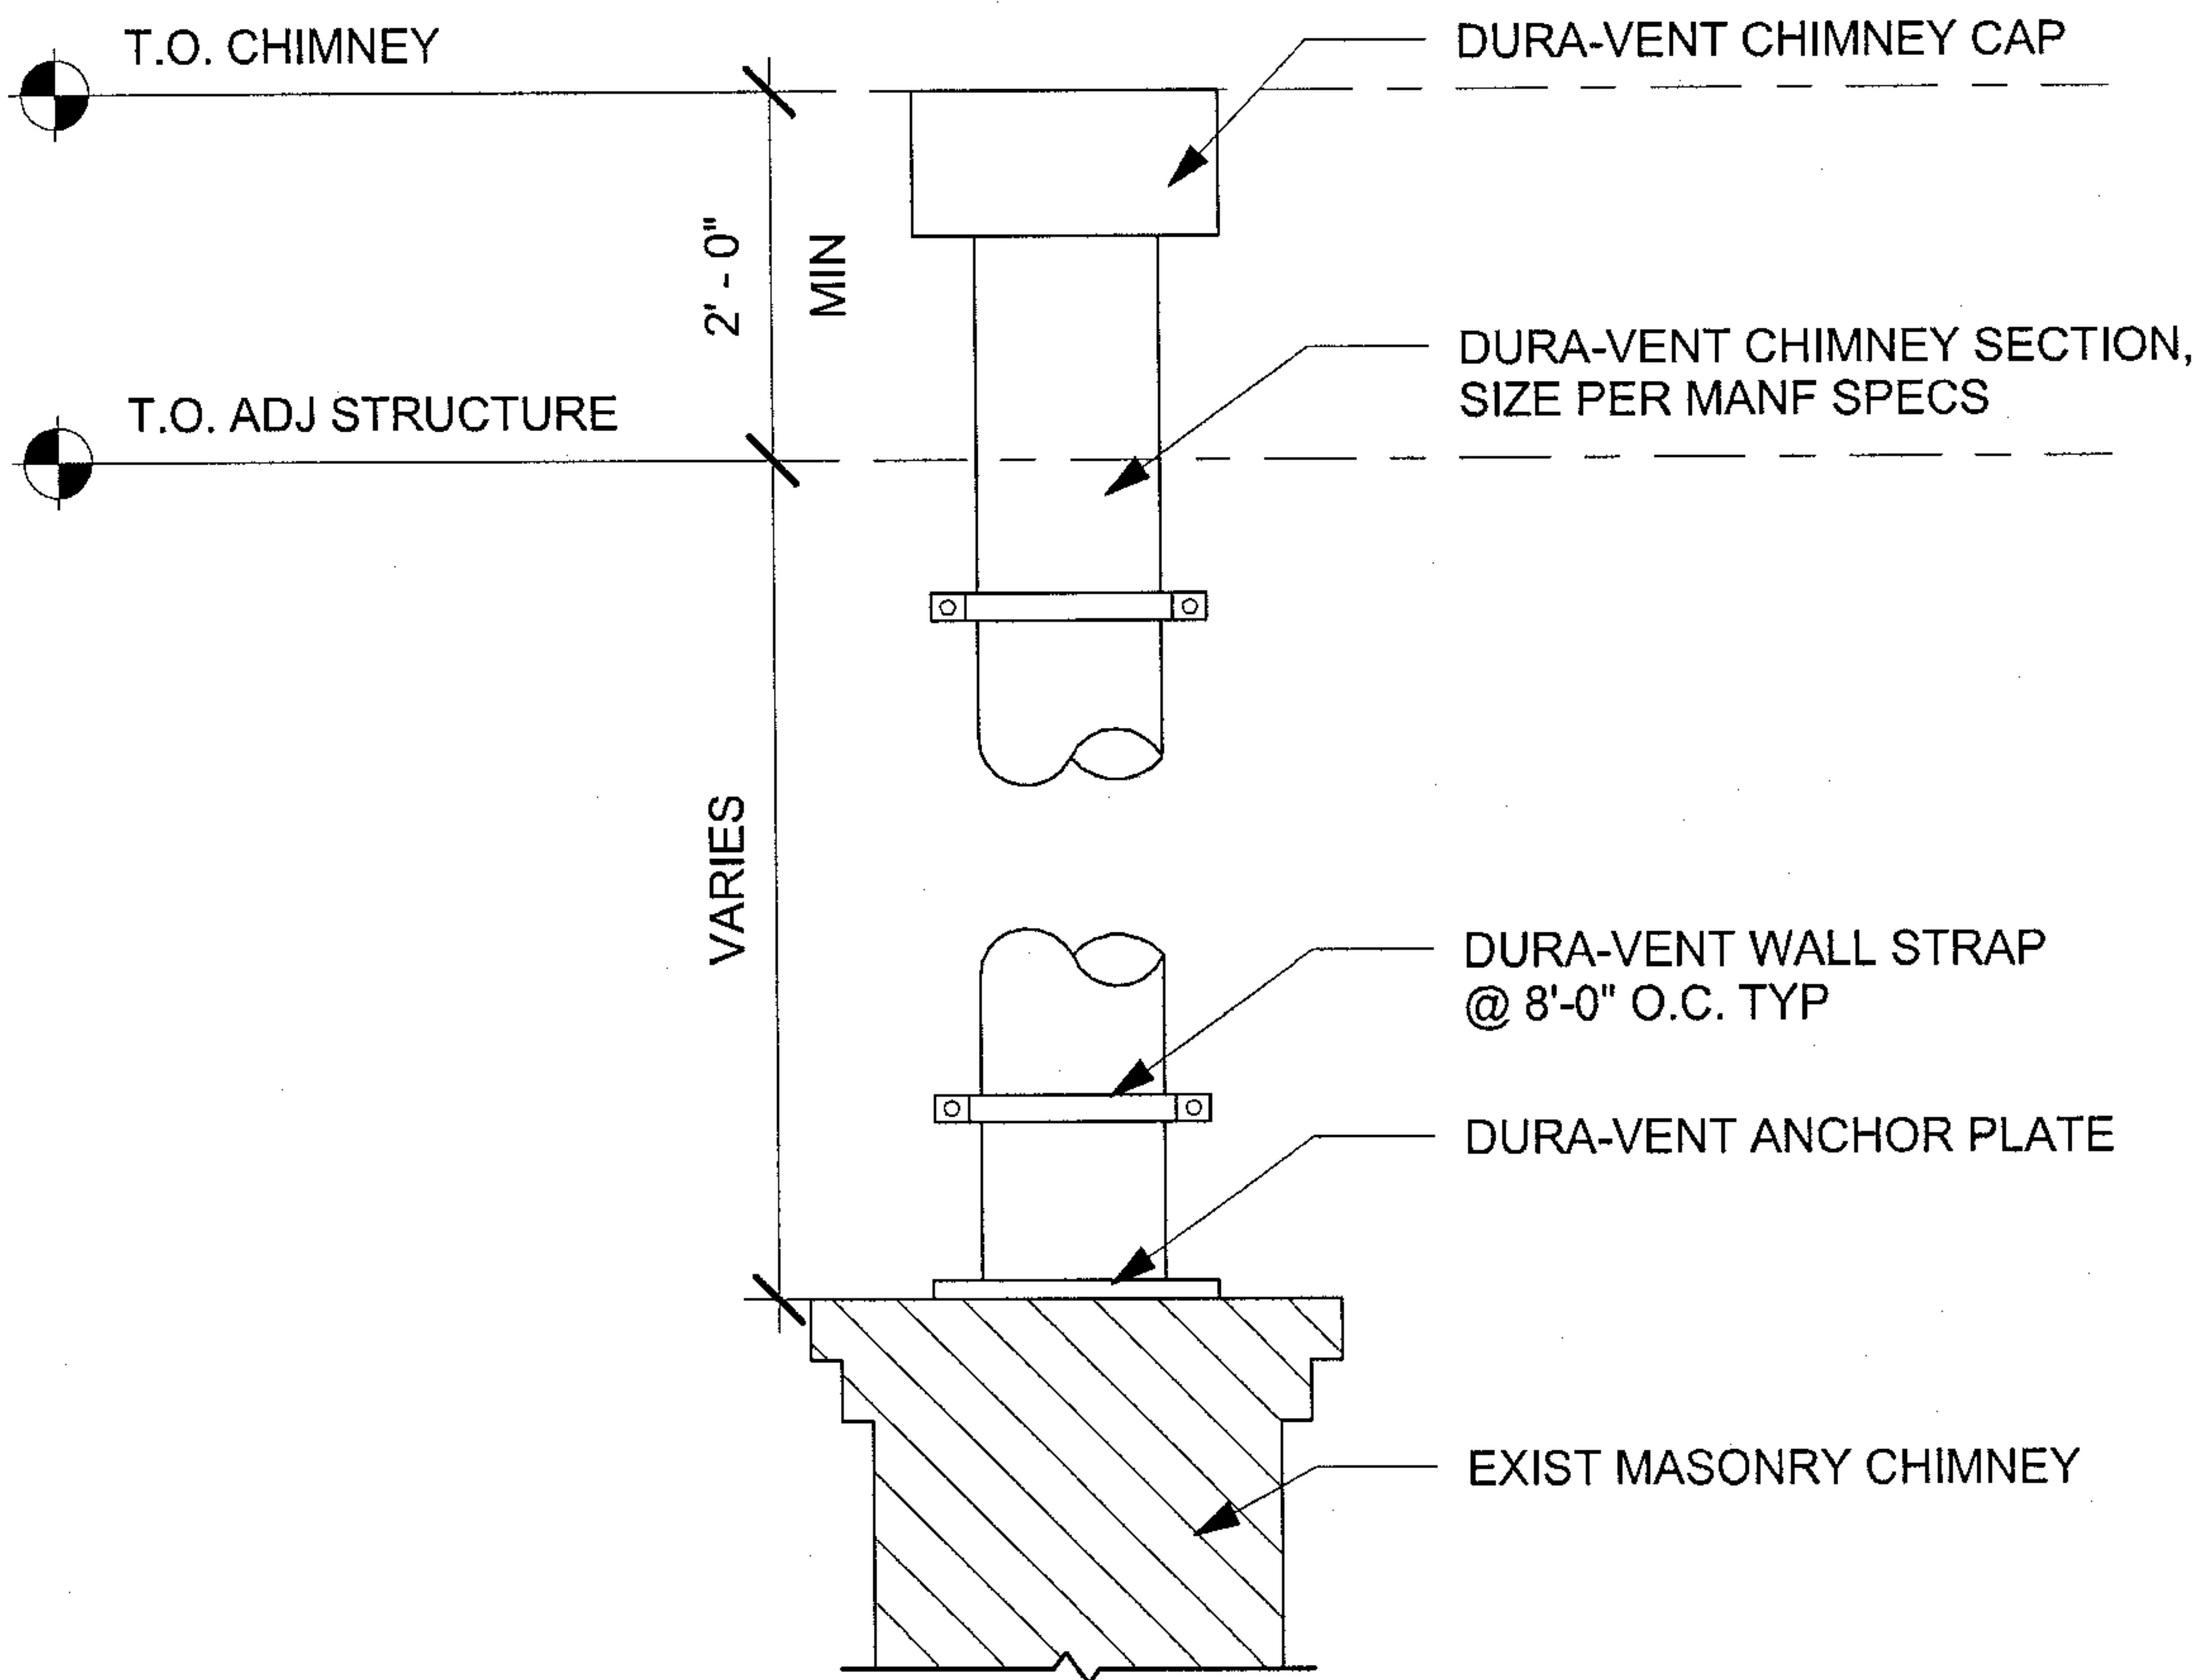

1 CHIMNEY EXTENSION - ELEVATION

SD-04 1/2" = 1'-0"

R. MICHAEL CROSS
DESIGN GROUP

