




# TAB A

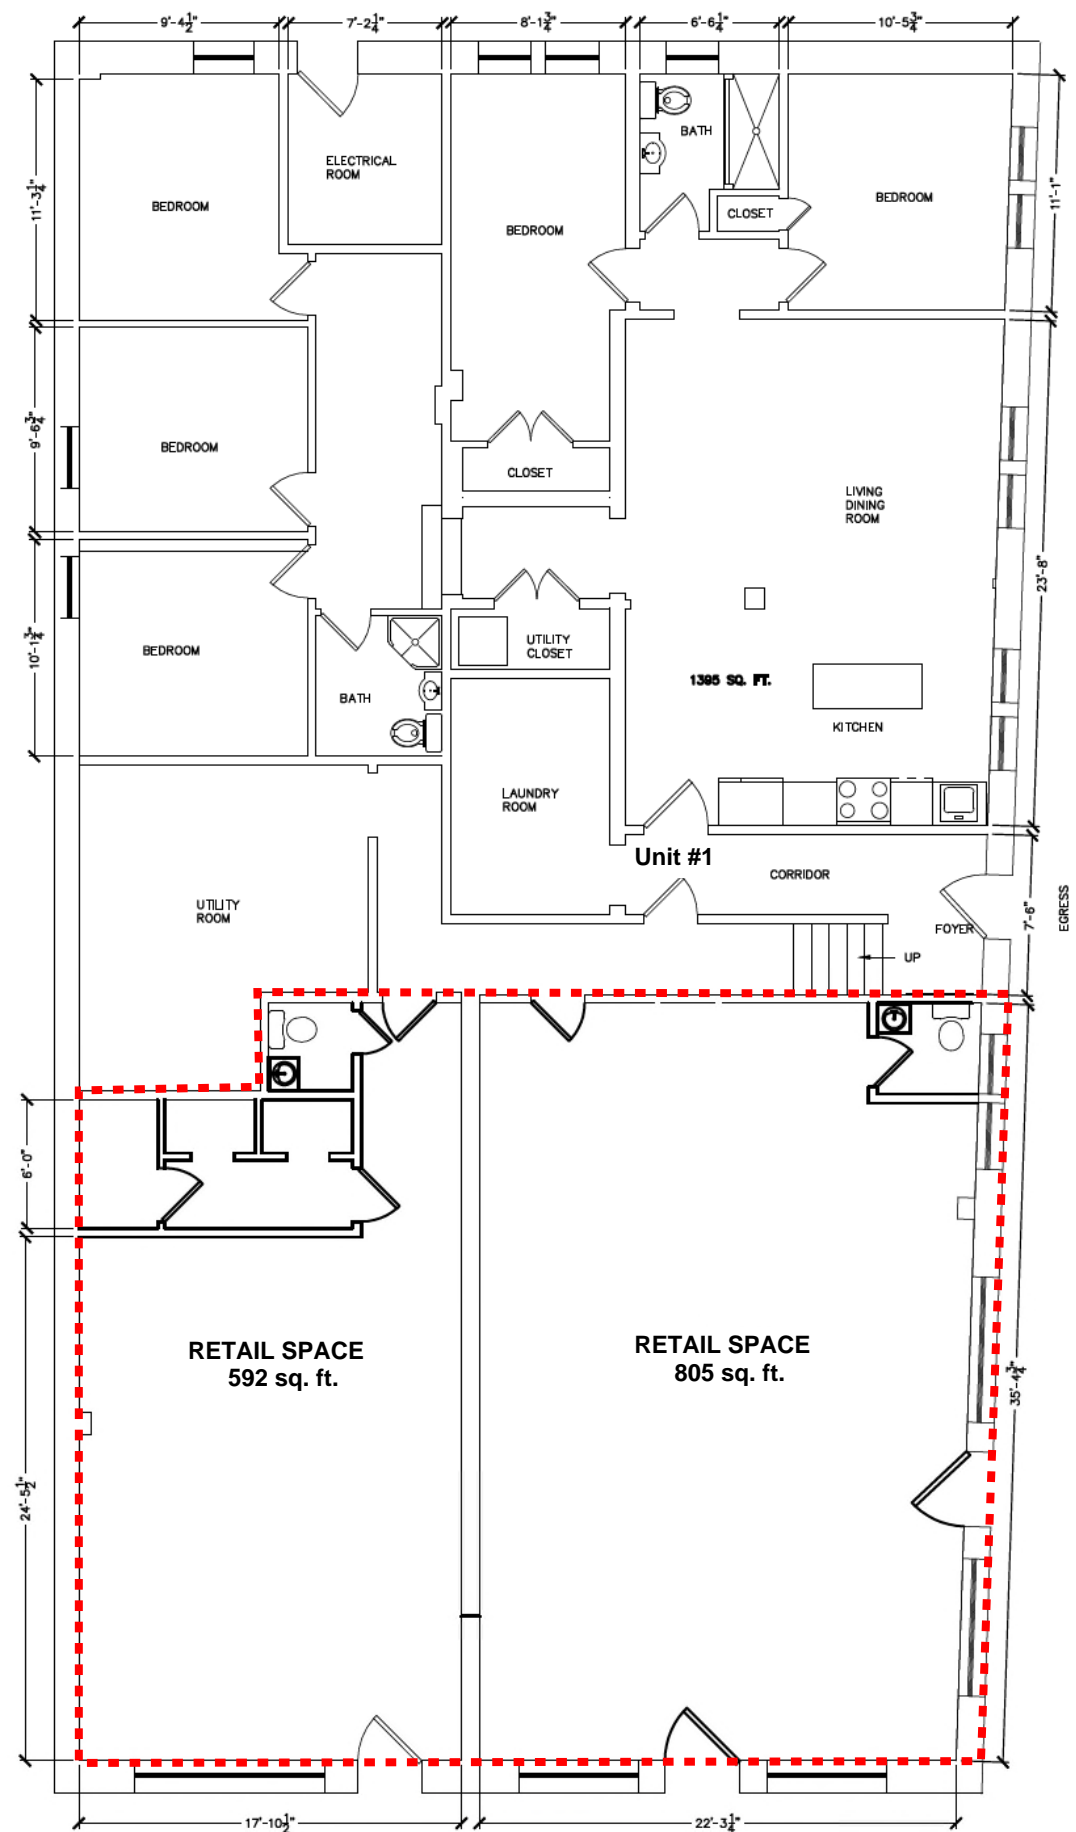


FIRST FLOOR - EXISTING

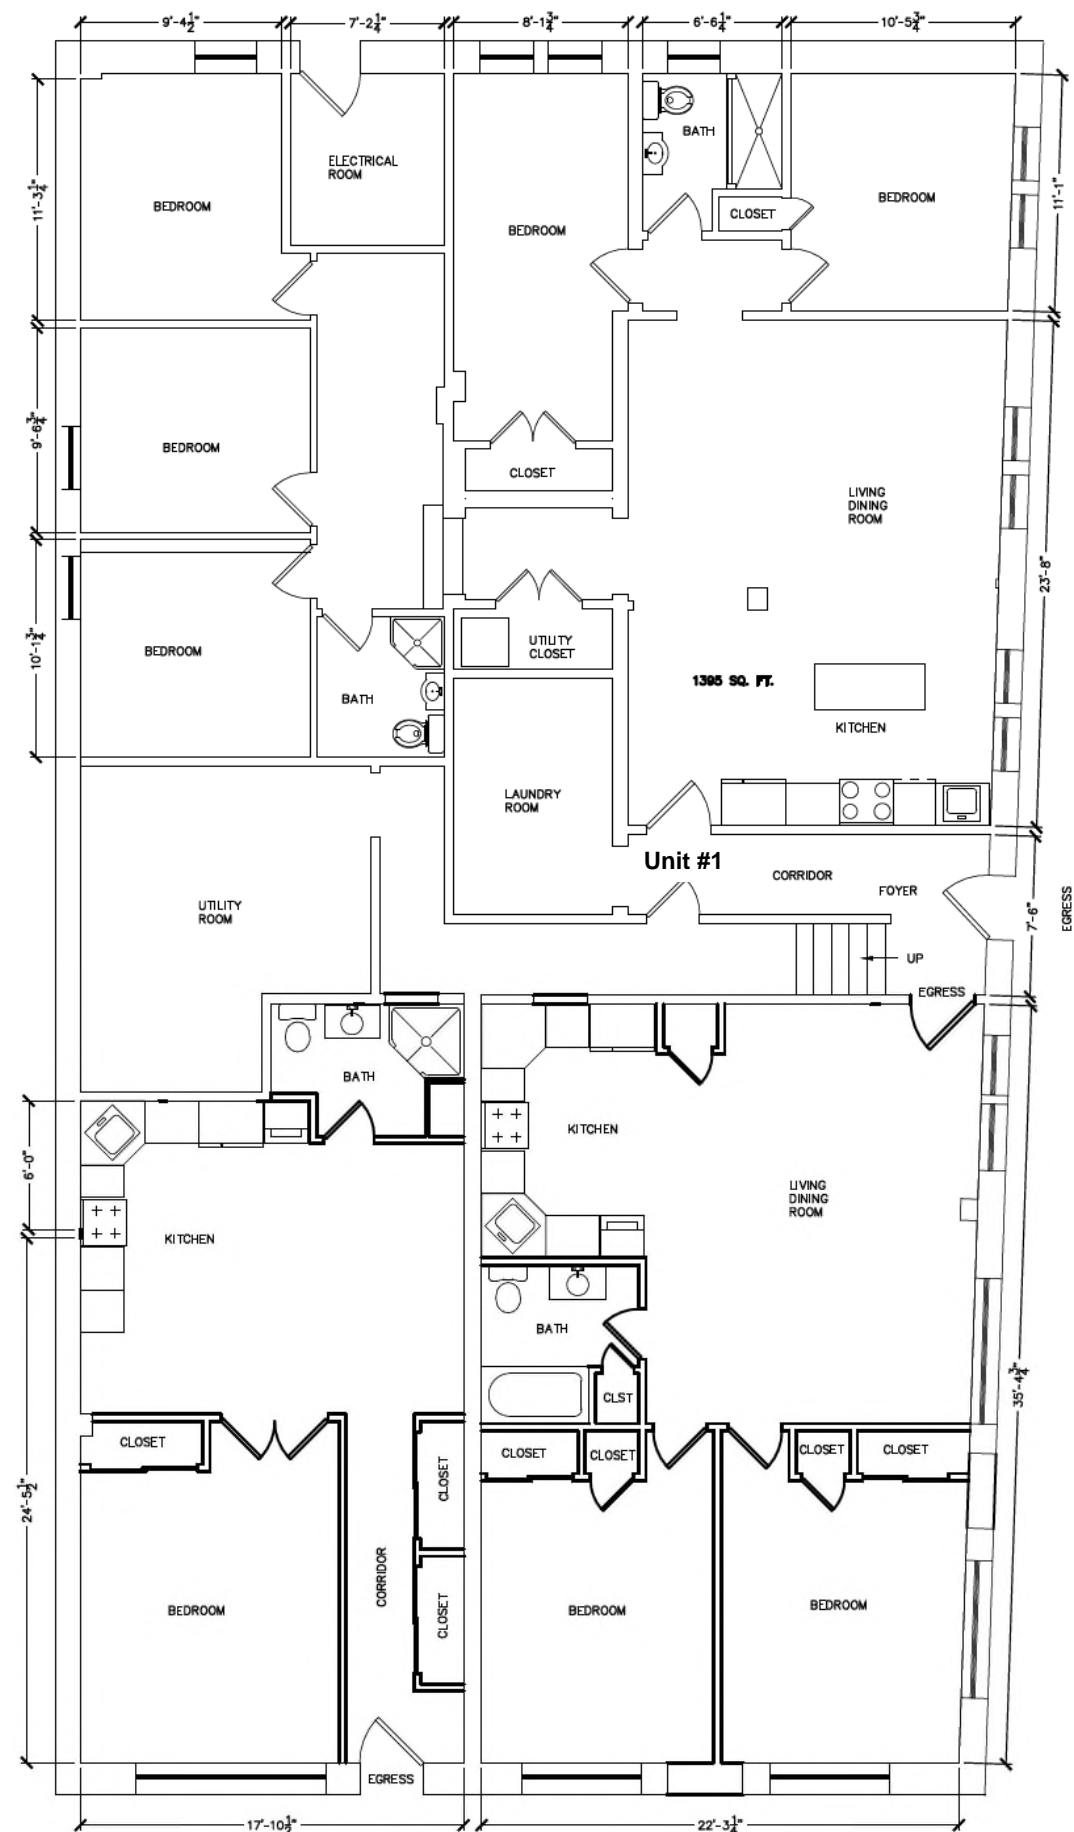

FIRST FLOOR - PROPOSED

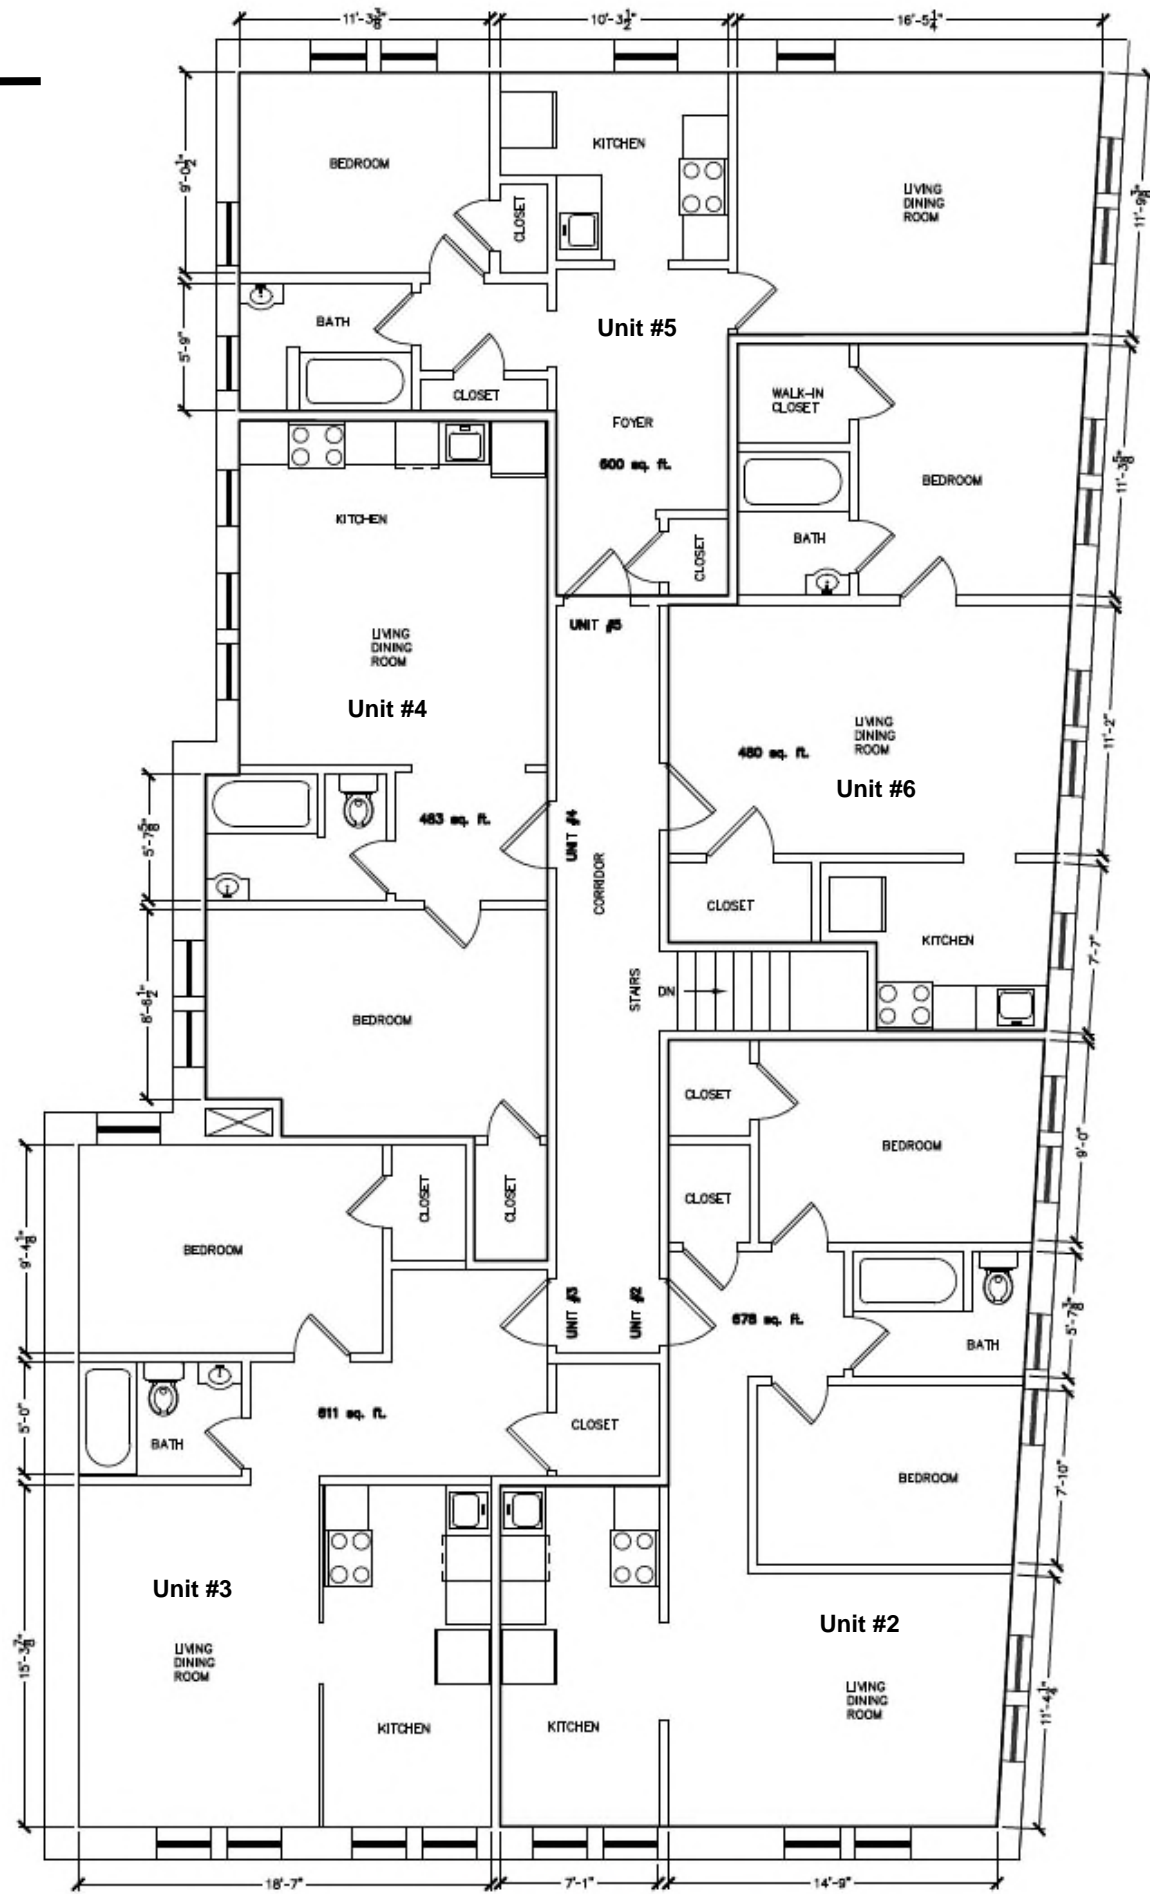

SECOND FLOOR - EXISTING

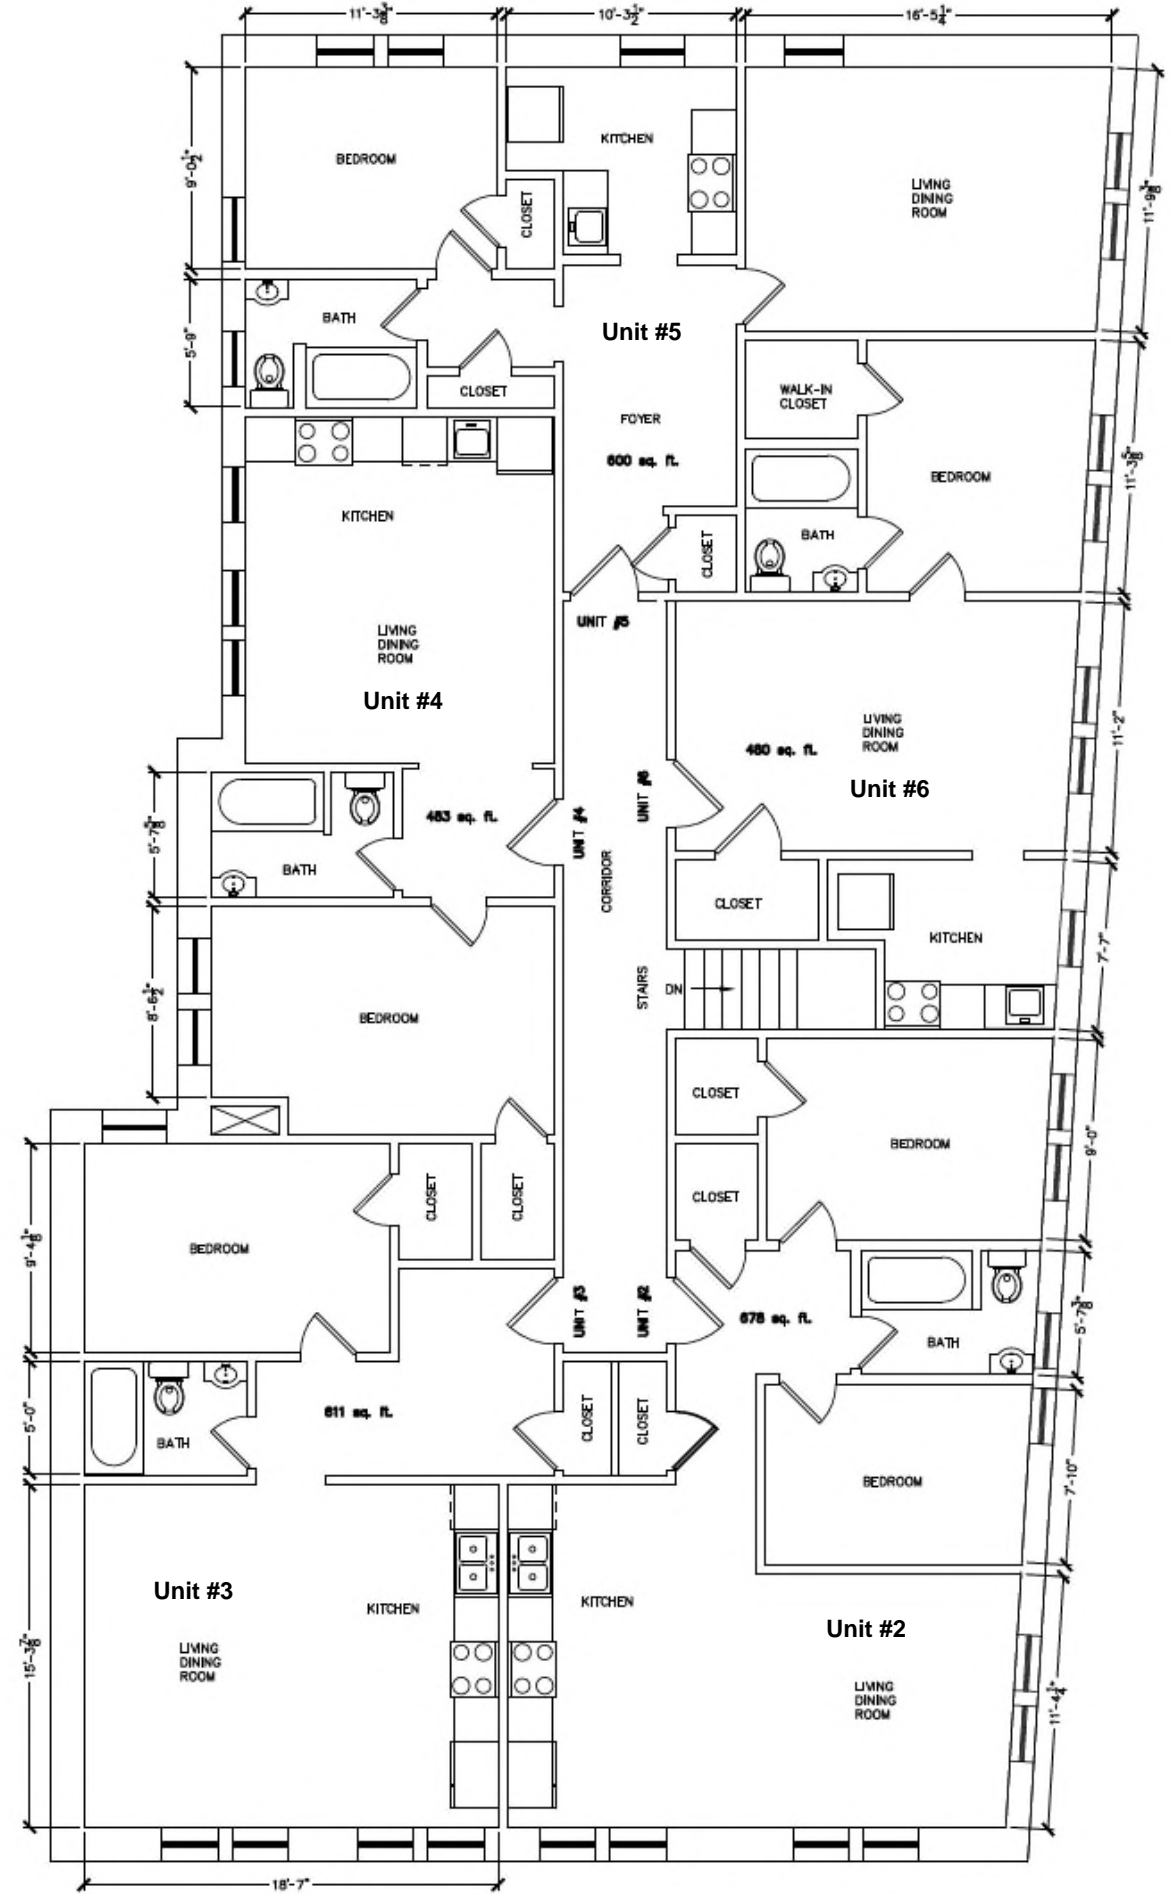

SECOND FLOOR - PROPOSED