


SITE PHOTOGRAPHS



C. From Corner of Pennsylvania Ave. and New York Ave. Looking Northwest



D. From Corner of New York Ave. and 15th Street Looking Northwest

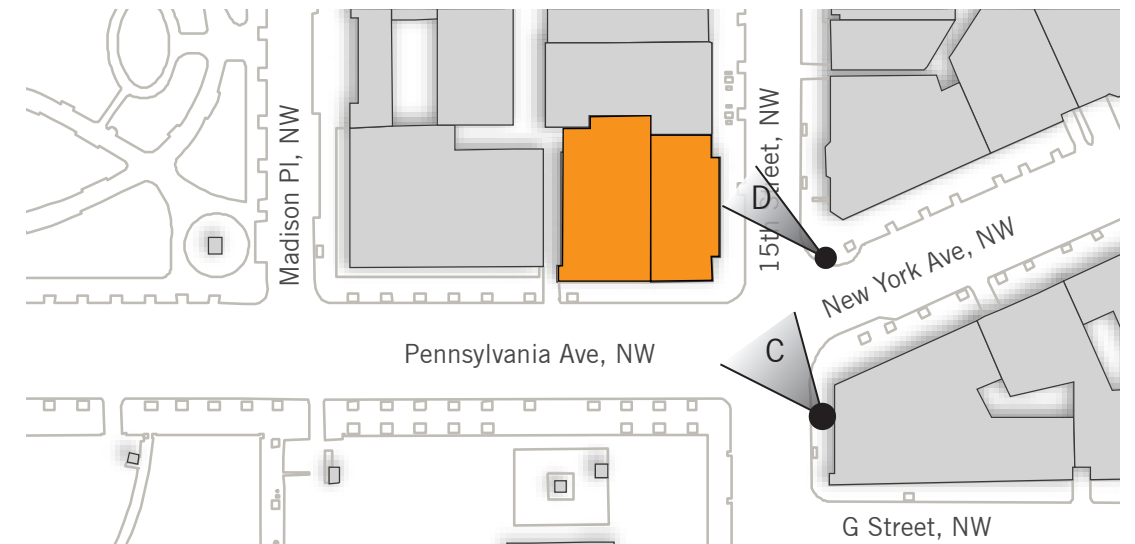

Key Plan



MILKEN MUSEUM & CONFERENCE CENTER

WASHINGTON, DC | DECEMBER 22, 2017


©2017 | Shalom Baranes Associates, PC




shalom baranes associates architects

Board of Zoning Adjustment
District of Columbia
CASE NO. 19711
2017-01-01

EAST - WEST SECTION

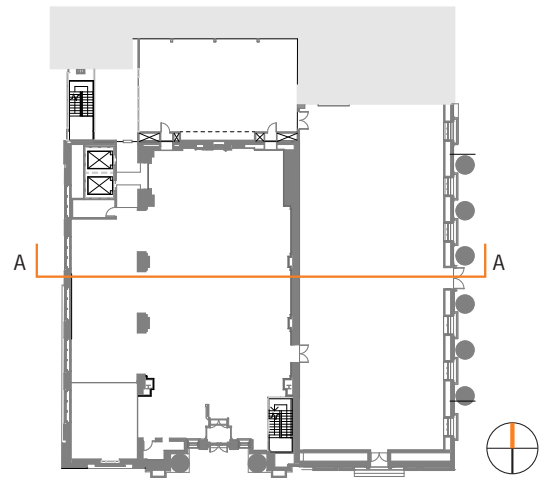


KEY PLAN

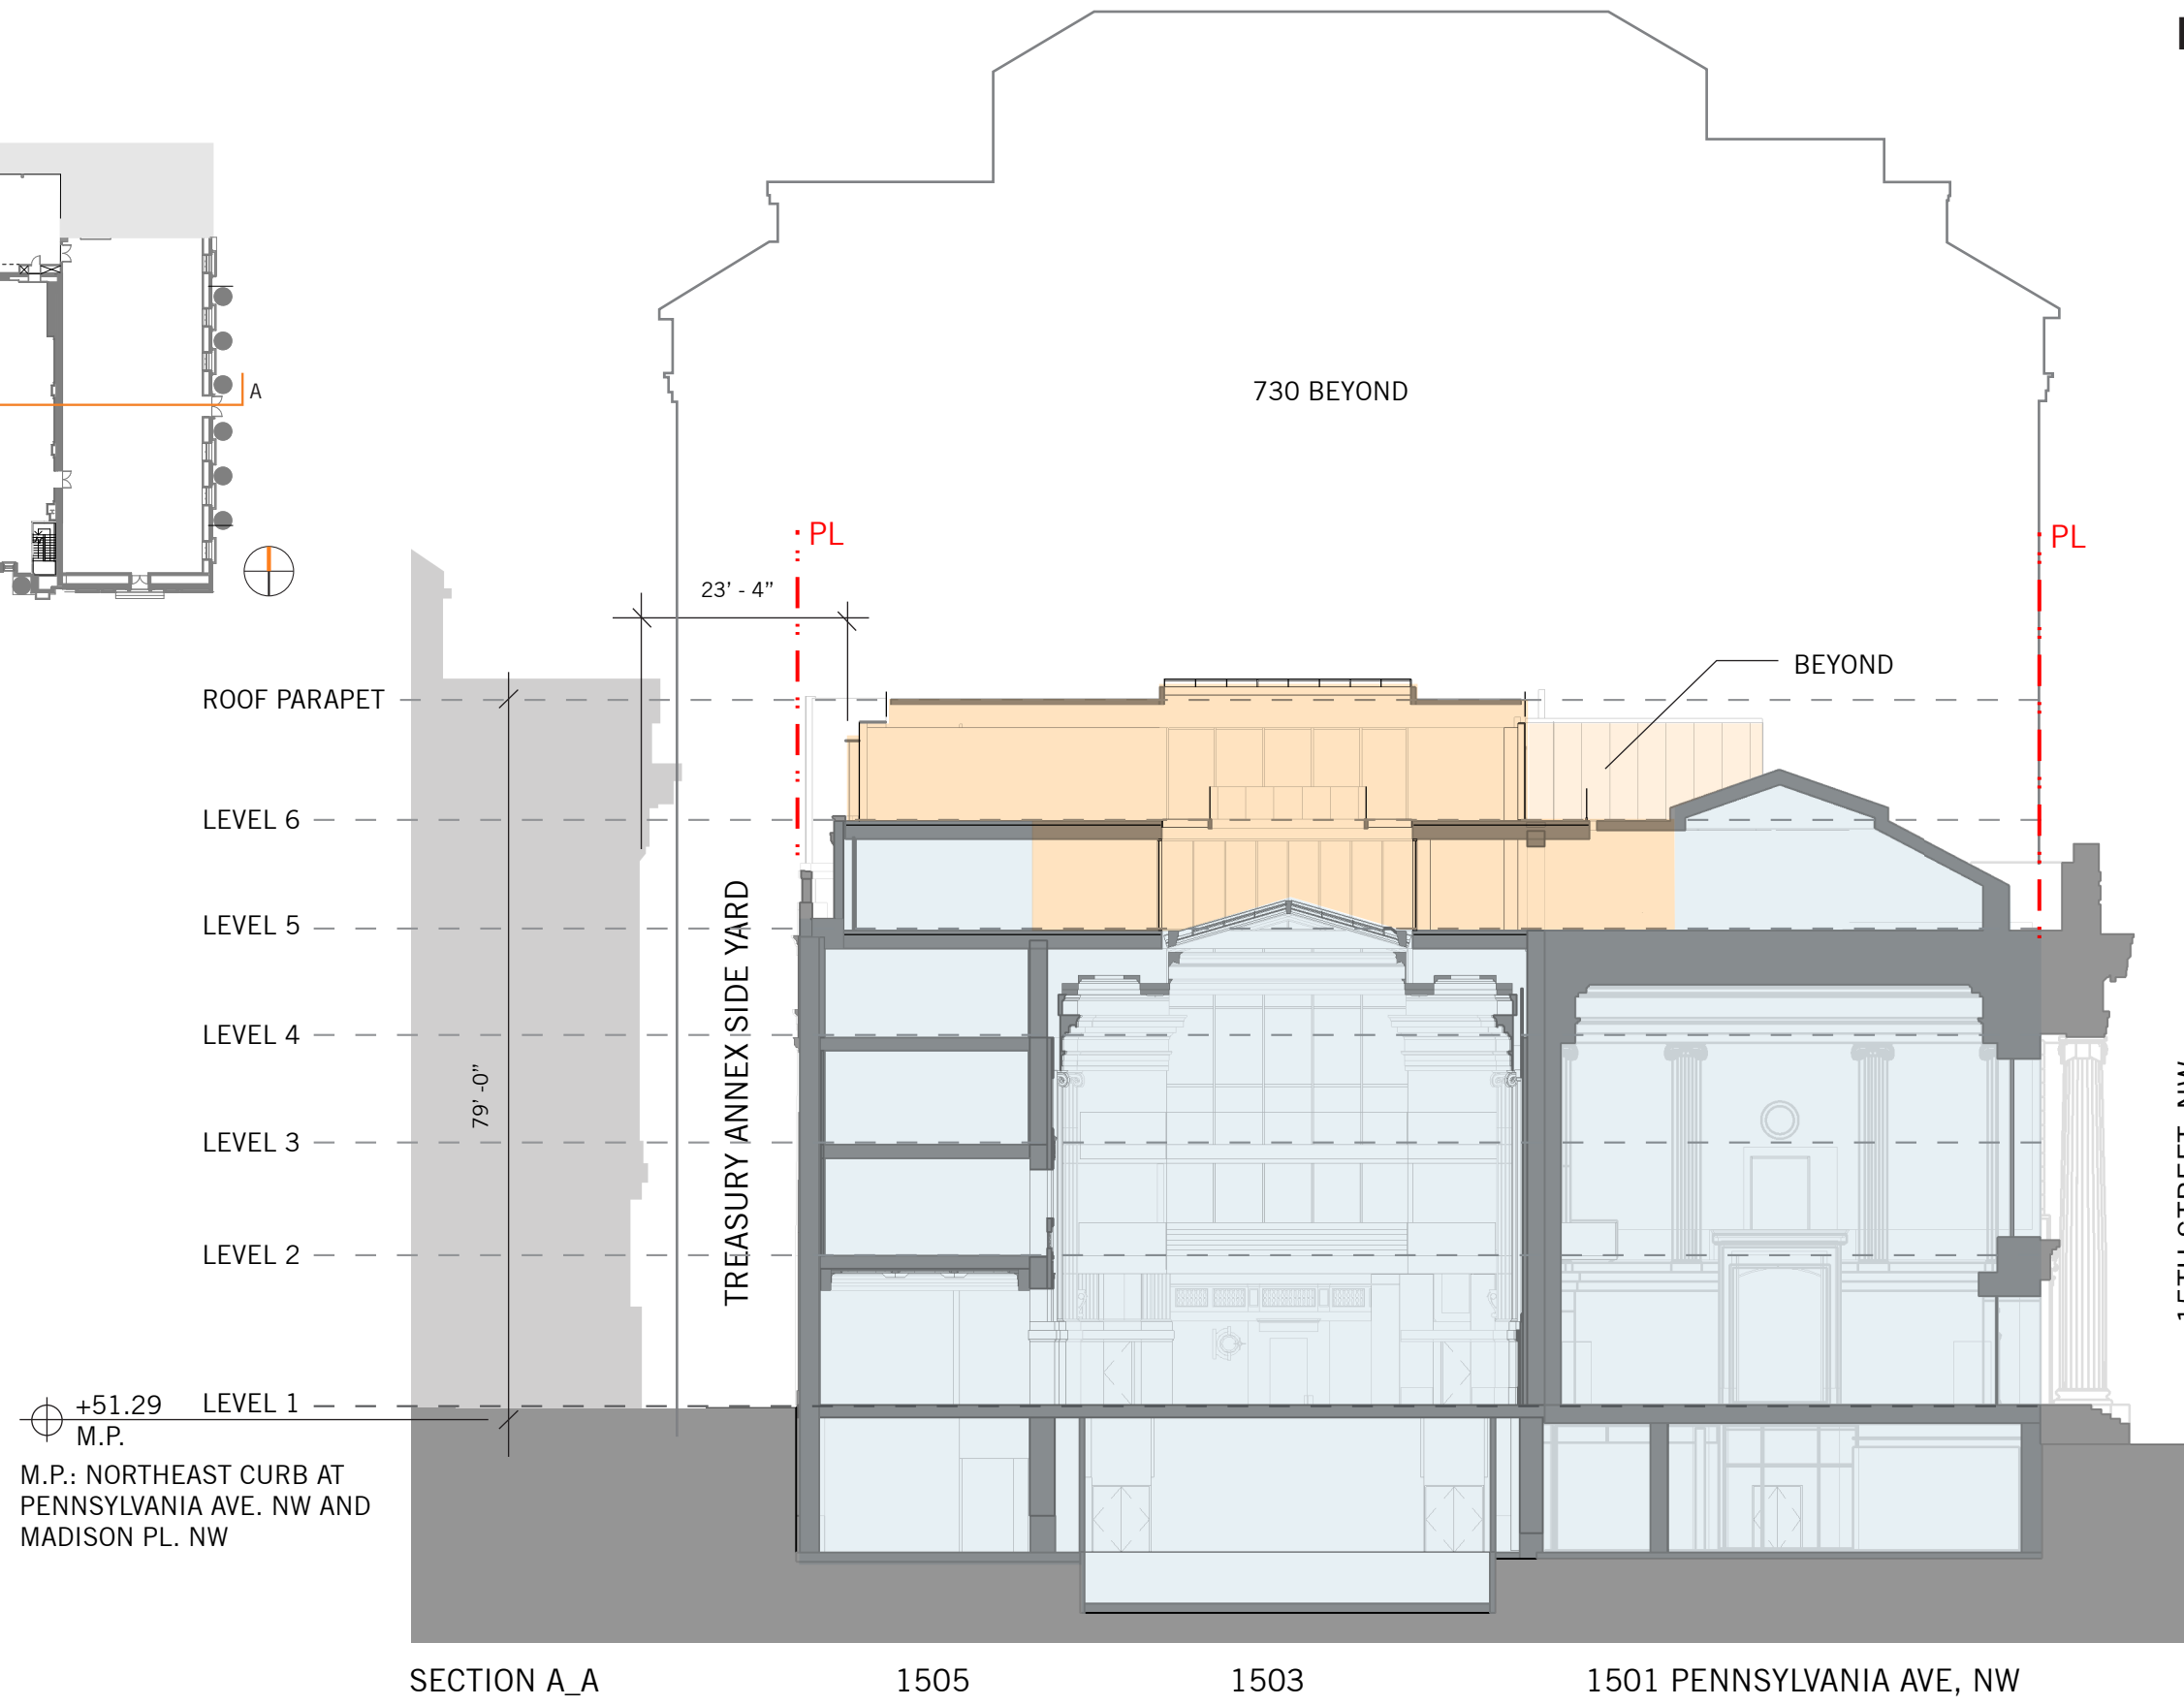

+51.29 M.P.
M.P.: NORTHEAST CURB AT PENNSYLVANIA AVE. NW AND MADISON PL. NW

PROPOSED ADDITION
EXISTING HISTORIC BUILDING

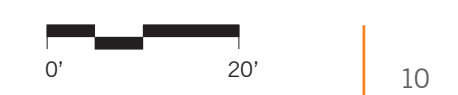


MILKEN MUSEUM & CONFERENCE CENTER

WASHINGTON, DC | DECEMBER 22, 2017
©2017 | Shalom Baranes Associates, PC



shalom baranes associates architects



**SOUTH ELEVATION
PENNSYLVANIA AVE.**

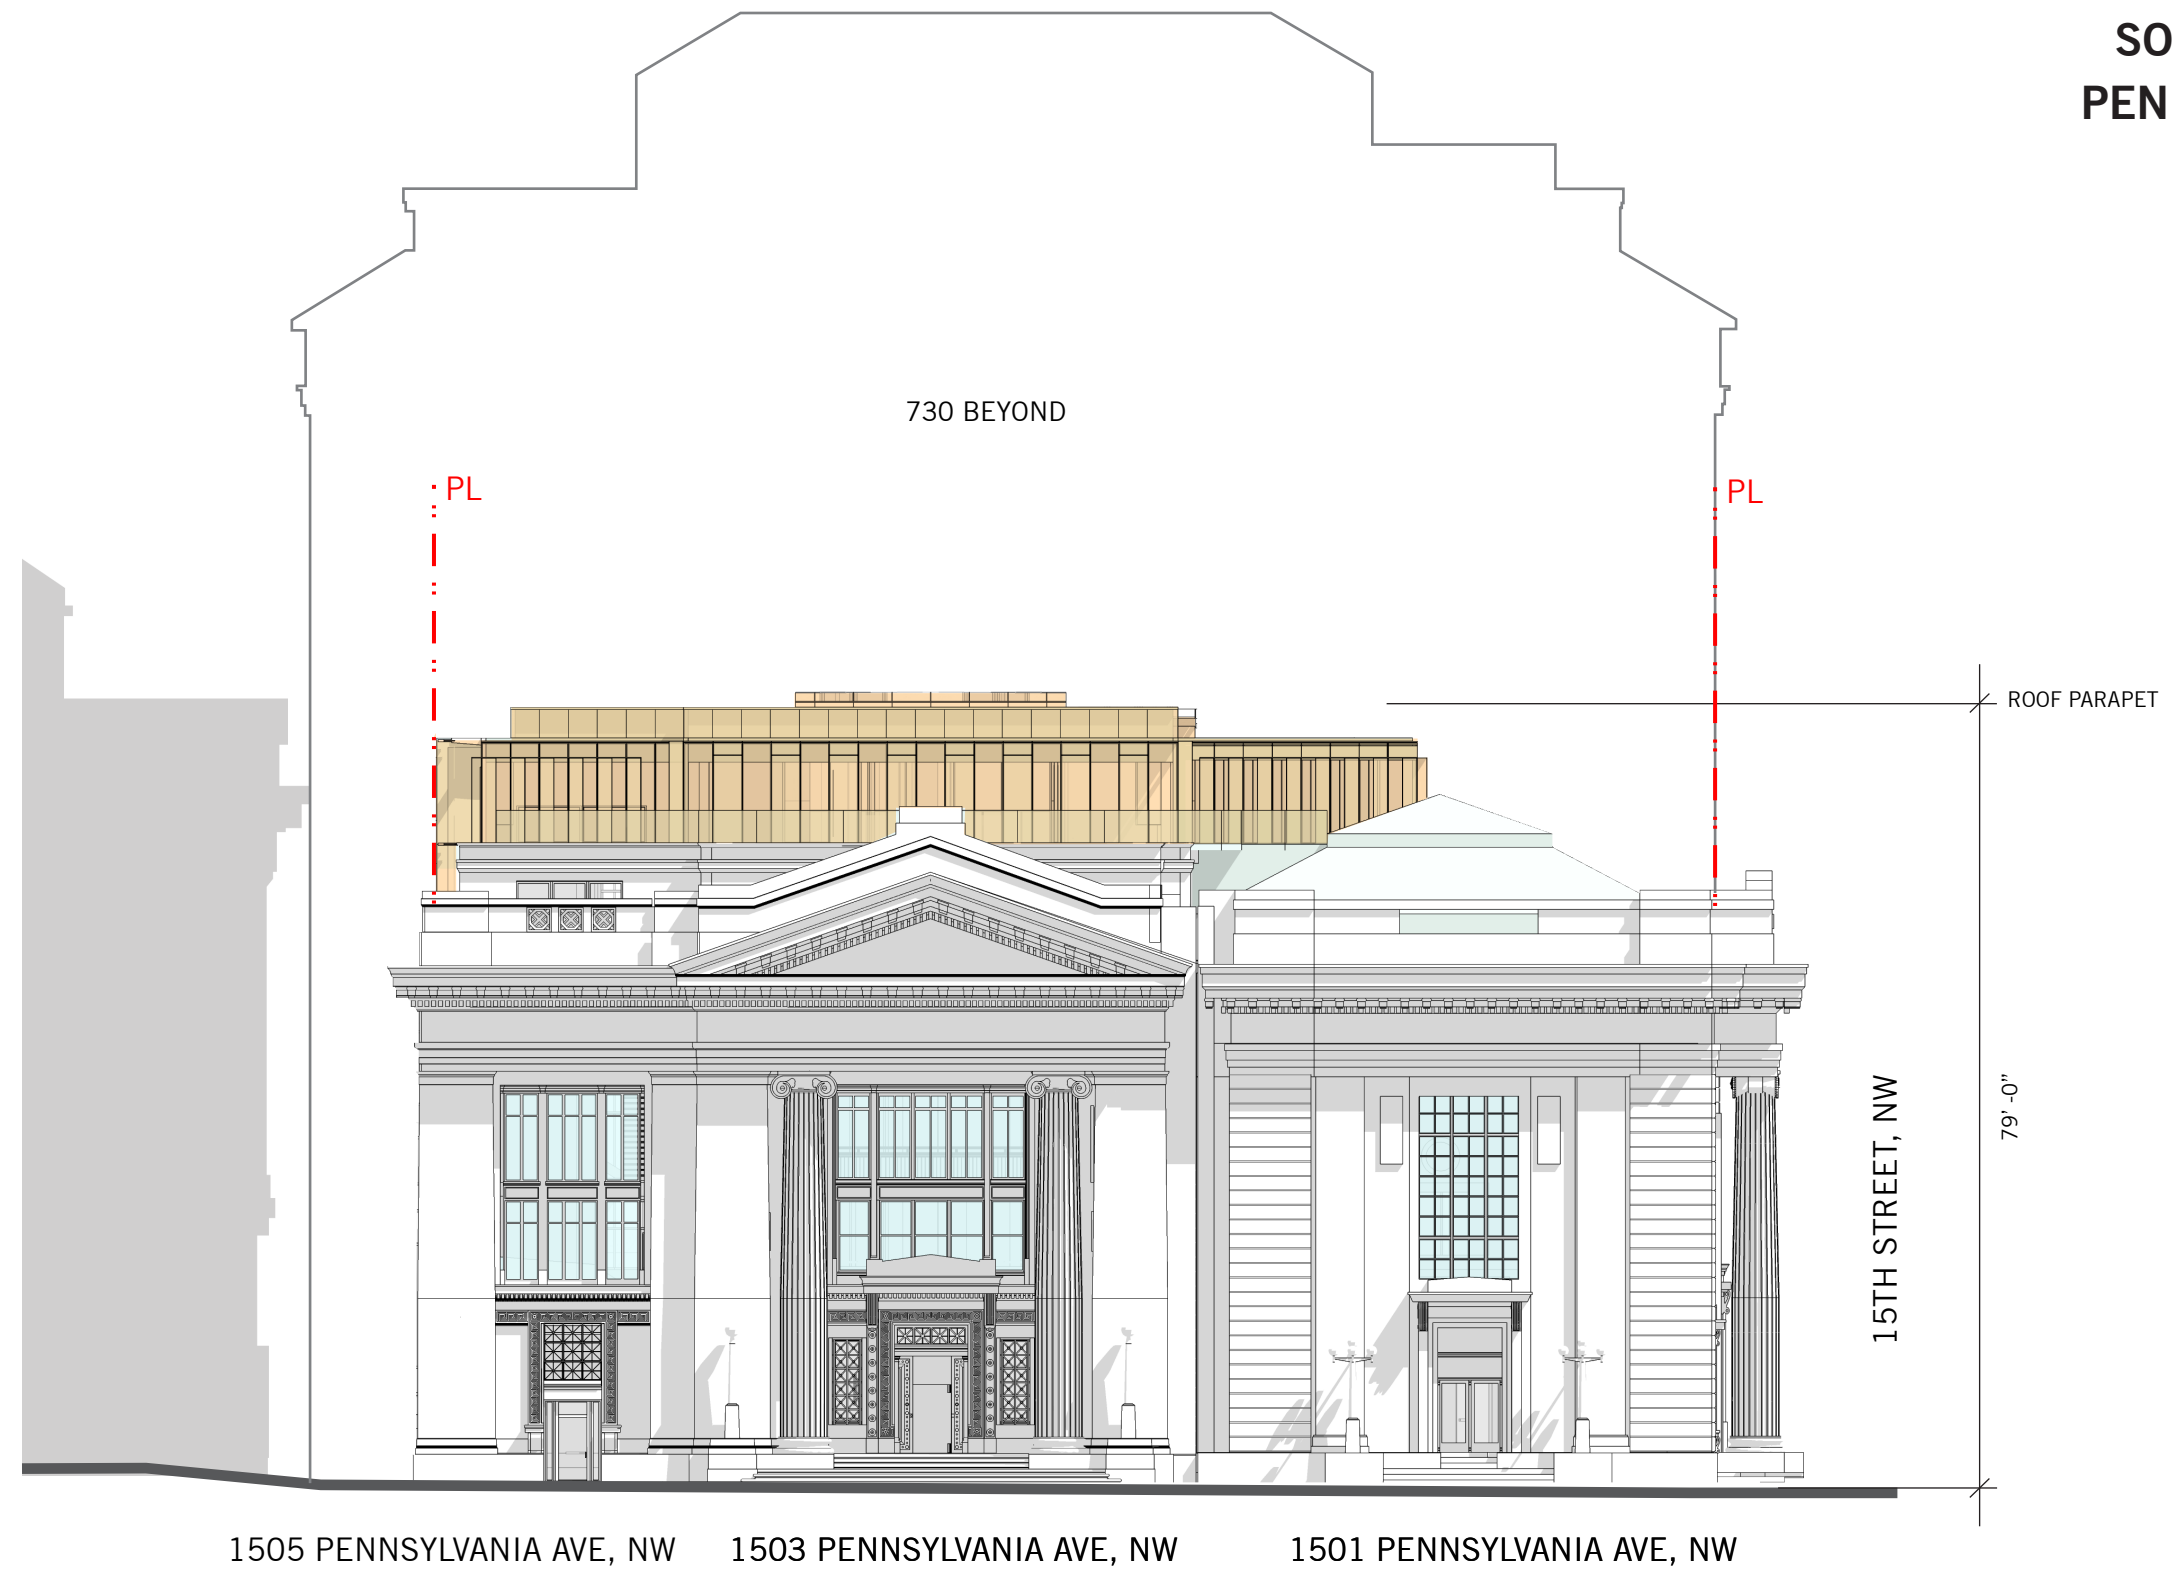

 PROPOSED ADDITION



NORTH - SOUTH SECTION

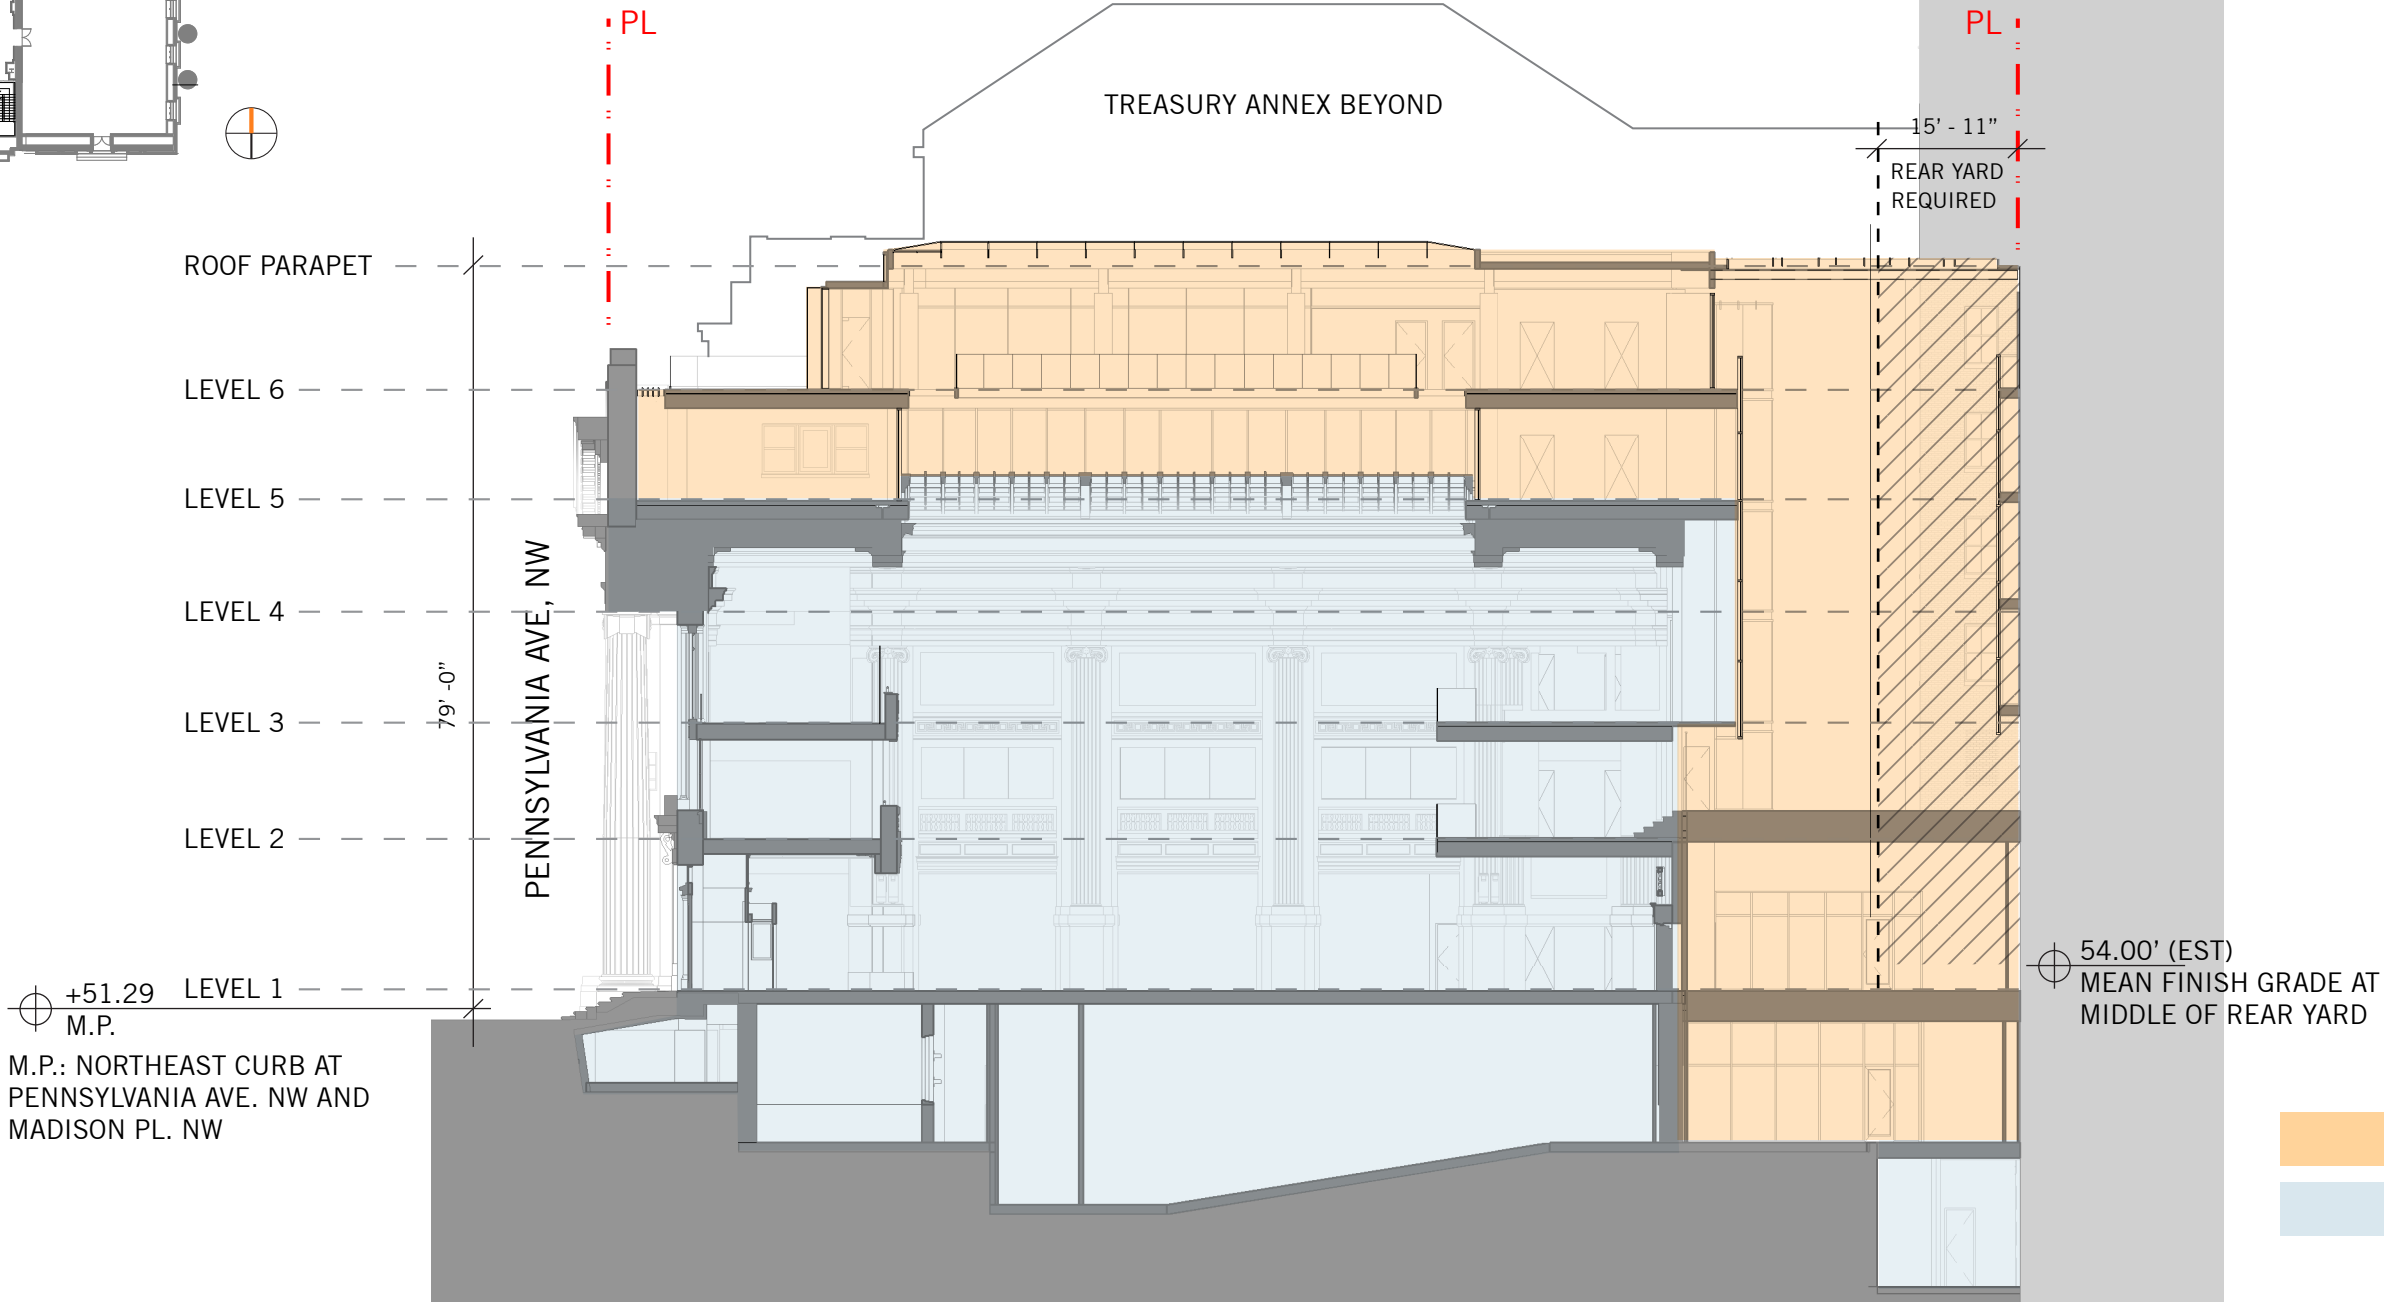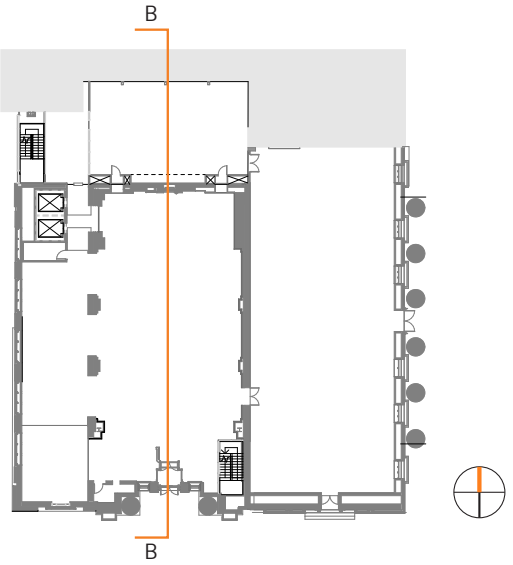

PROPOSED ADDITION

EXISTING HISTORIC BUILDING

SECTION B_B 1503 PENNSYLVANIA AVE, NW

