

# Wiebenson & Dorman Architects PC


## 1928 15th Street SE

### Site Plan

| Date       | Description        |
|------------|--------------------|
| 9.19.2017  | HPRB CONCEPT       |
| 10.26.2017 | (HPRB MTG)         |
| 05.08.2018 | BZA REVISED SITE   |
| 05.30.2018 | REVISED SETTLEMENT |



**A-10**  
 Board of Zoning Adjustment  
 District of Columbia  
 CASE NO. 19736  
 EXHIBIT NO. 64

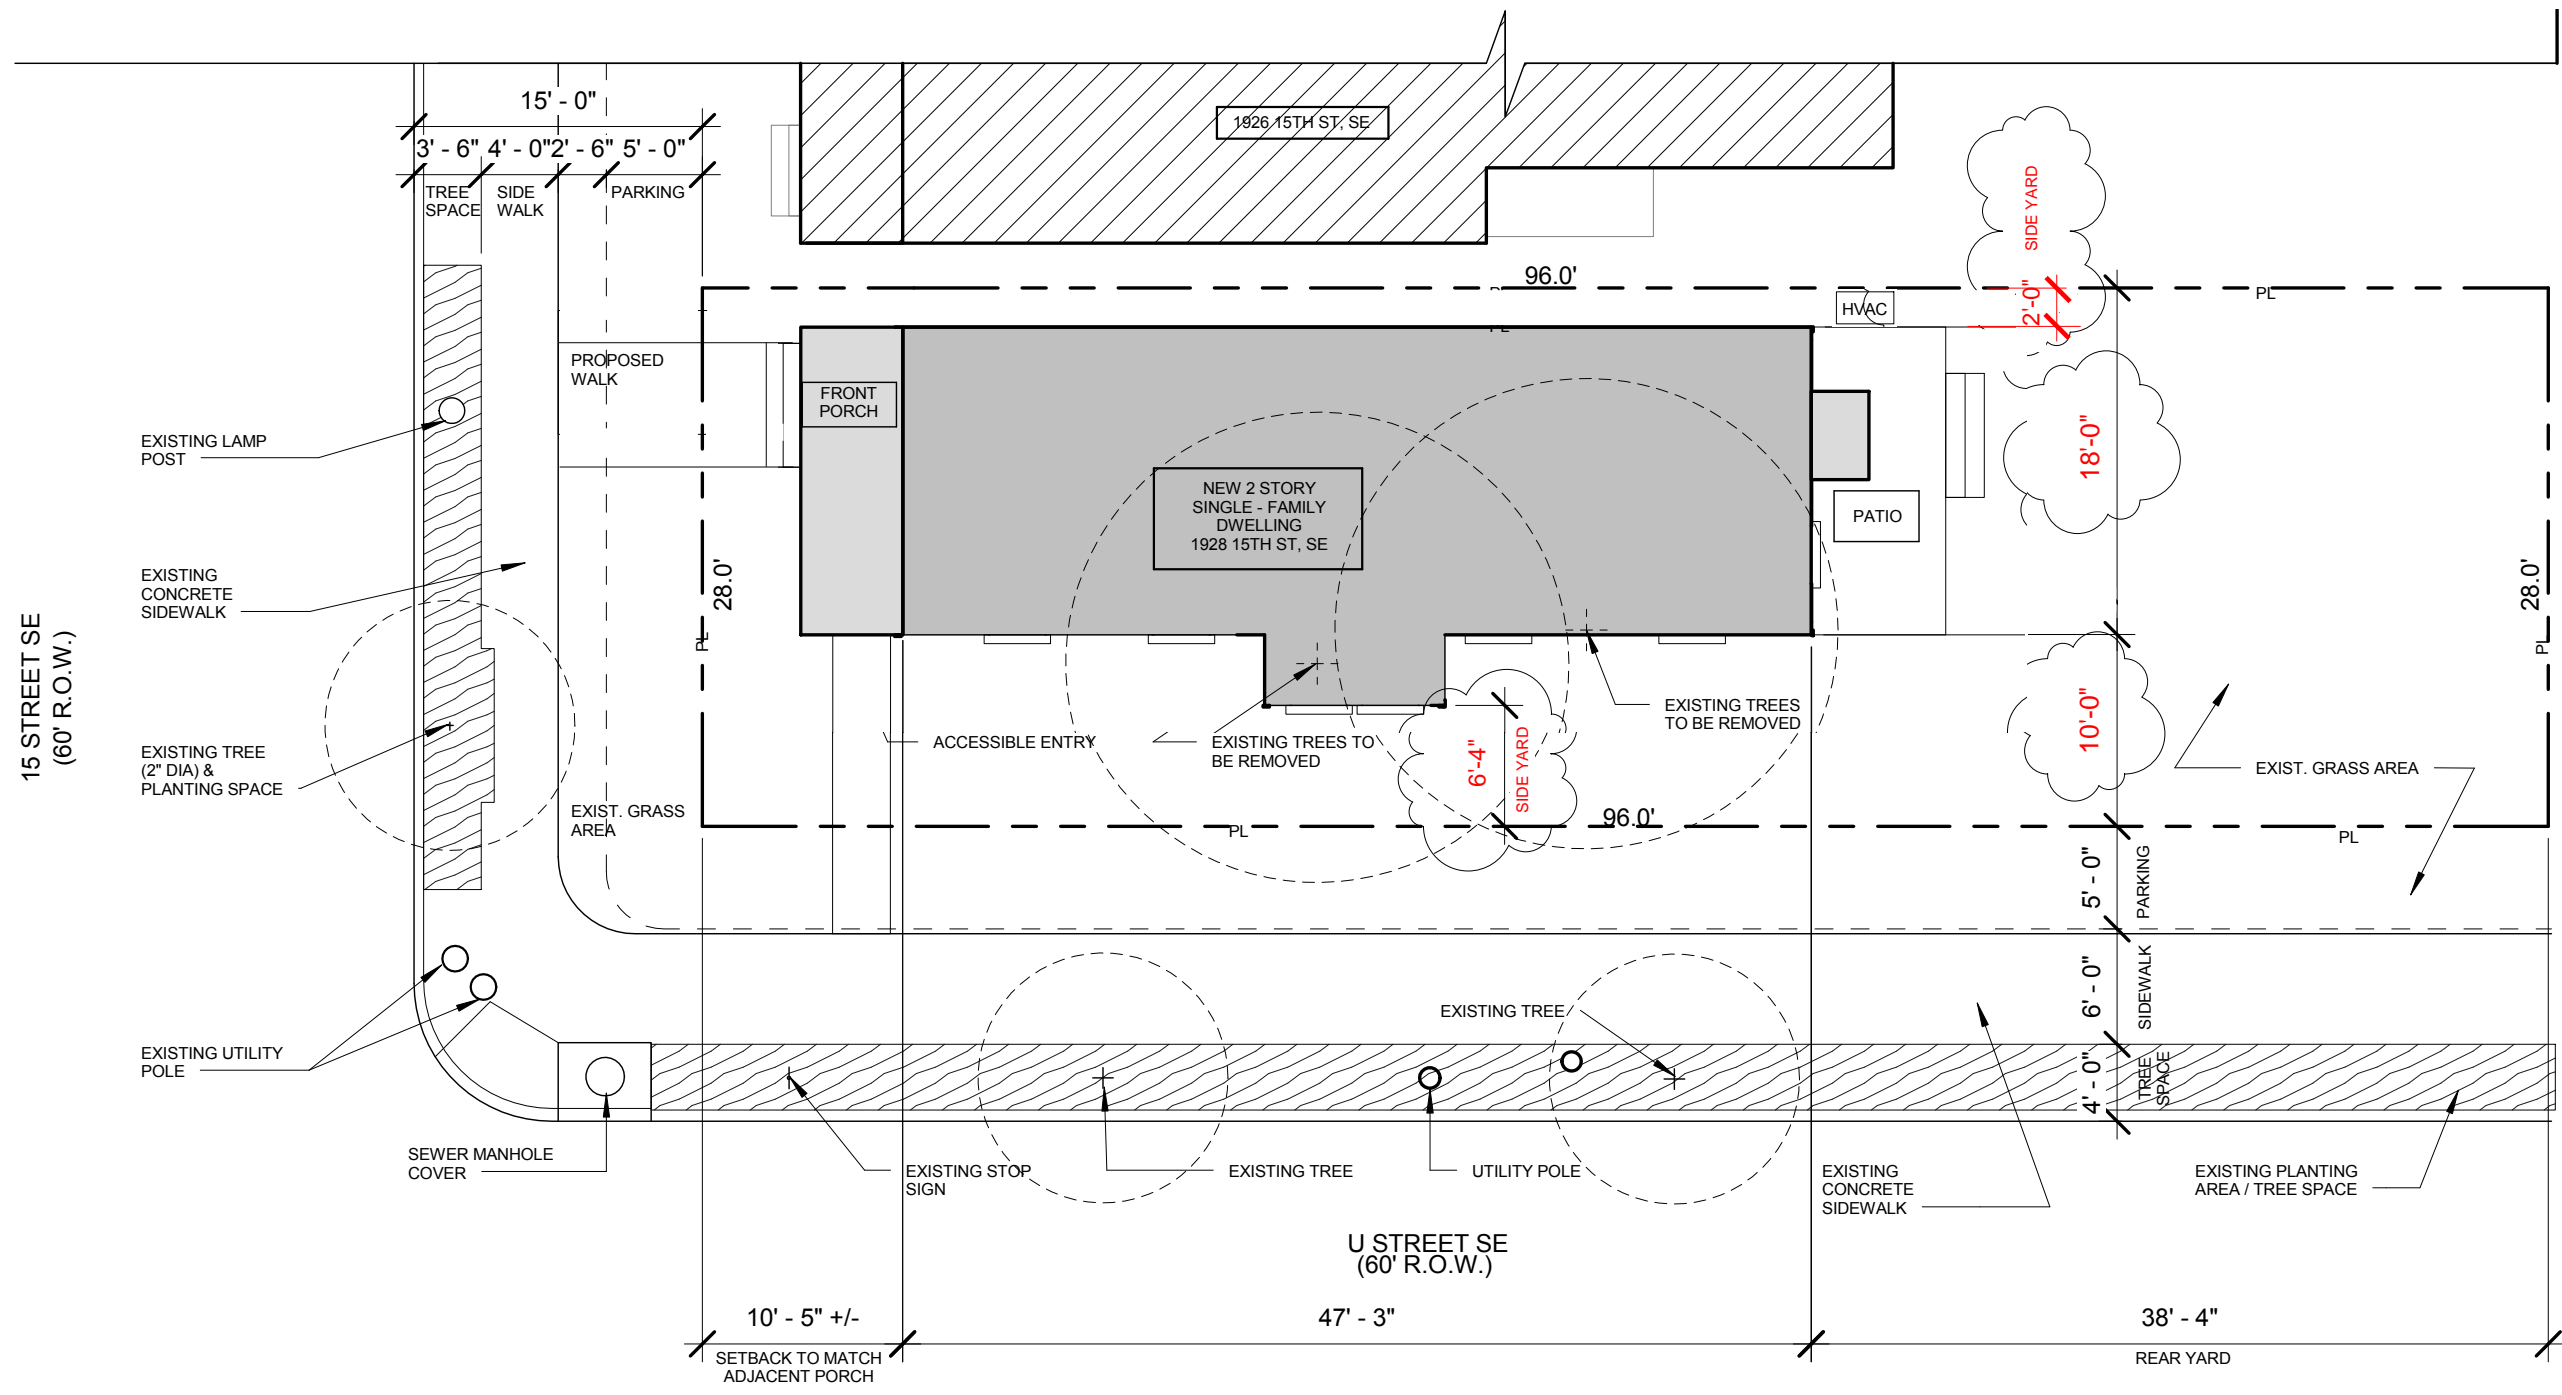

1 Site Plan  
 1" = 10'-0"

