
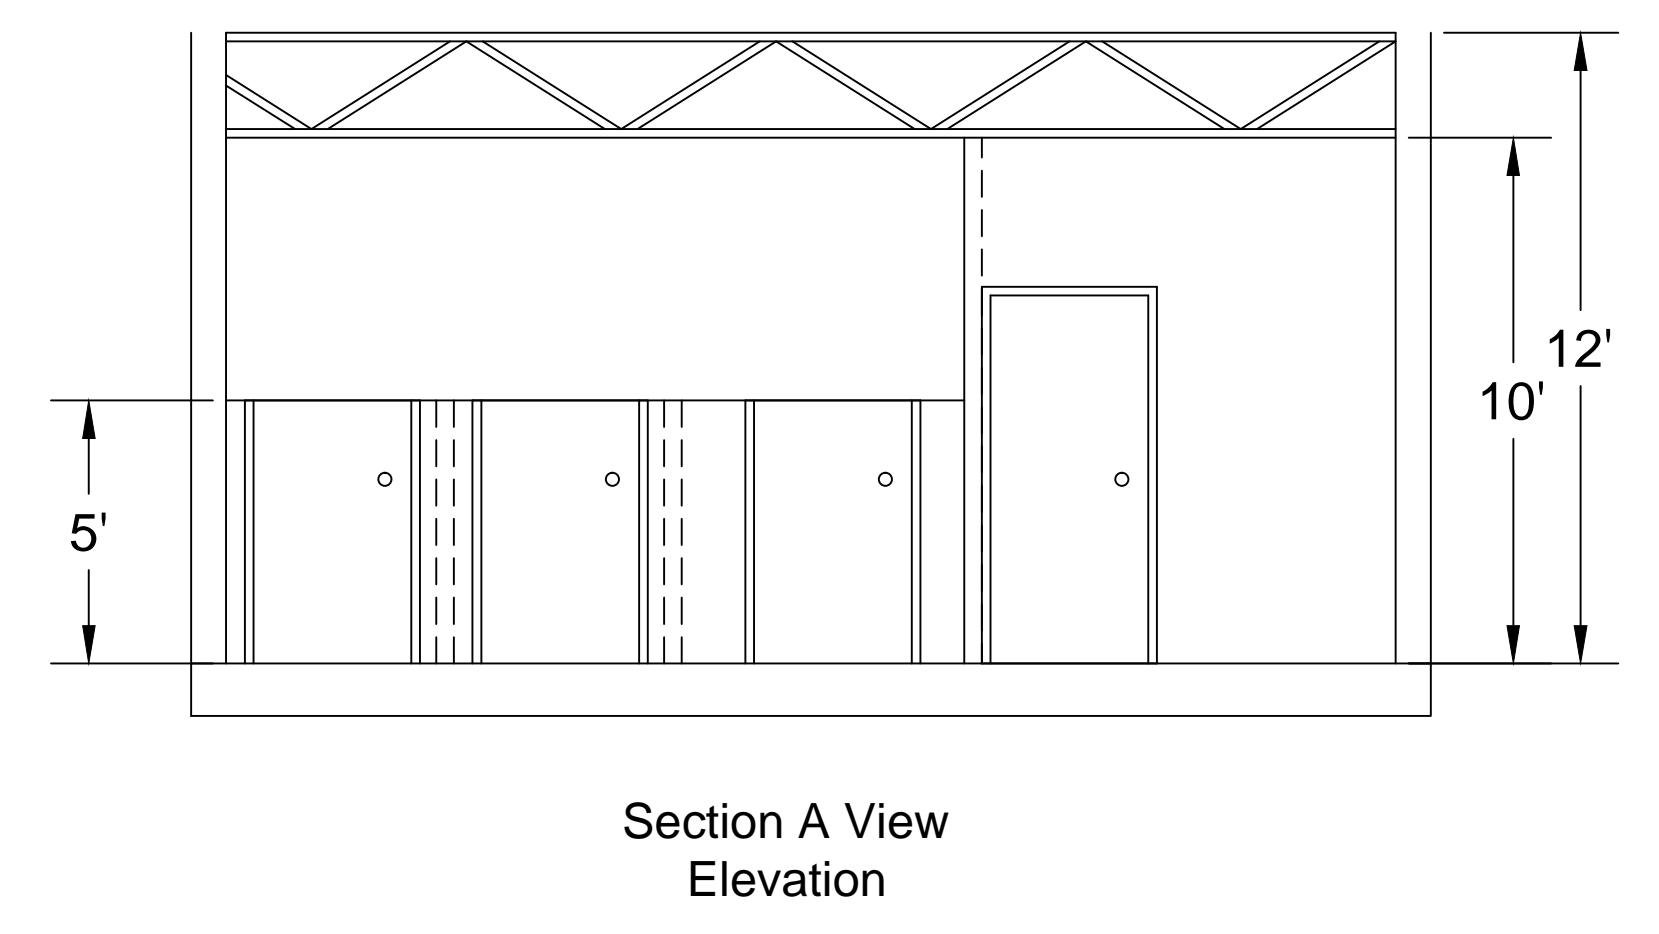
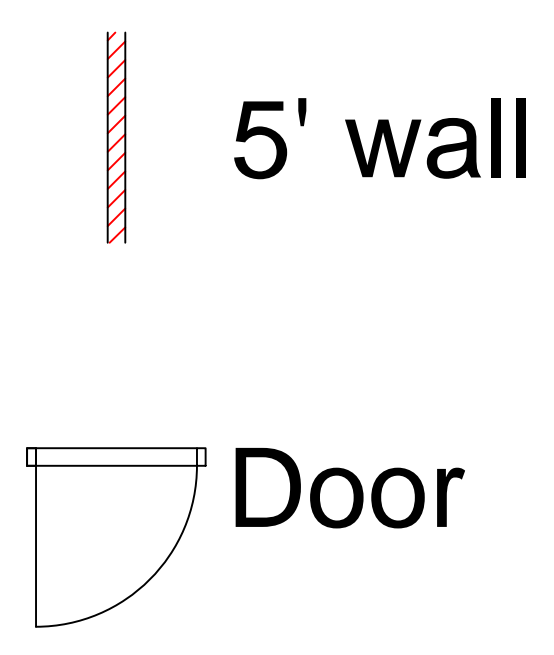


MATERIALS KEYING/
GENERAL NOTES:

NOTES:

- 1)
- 2)
- 3)
- 4)
- 5)

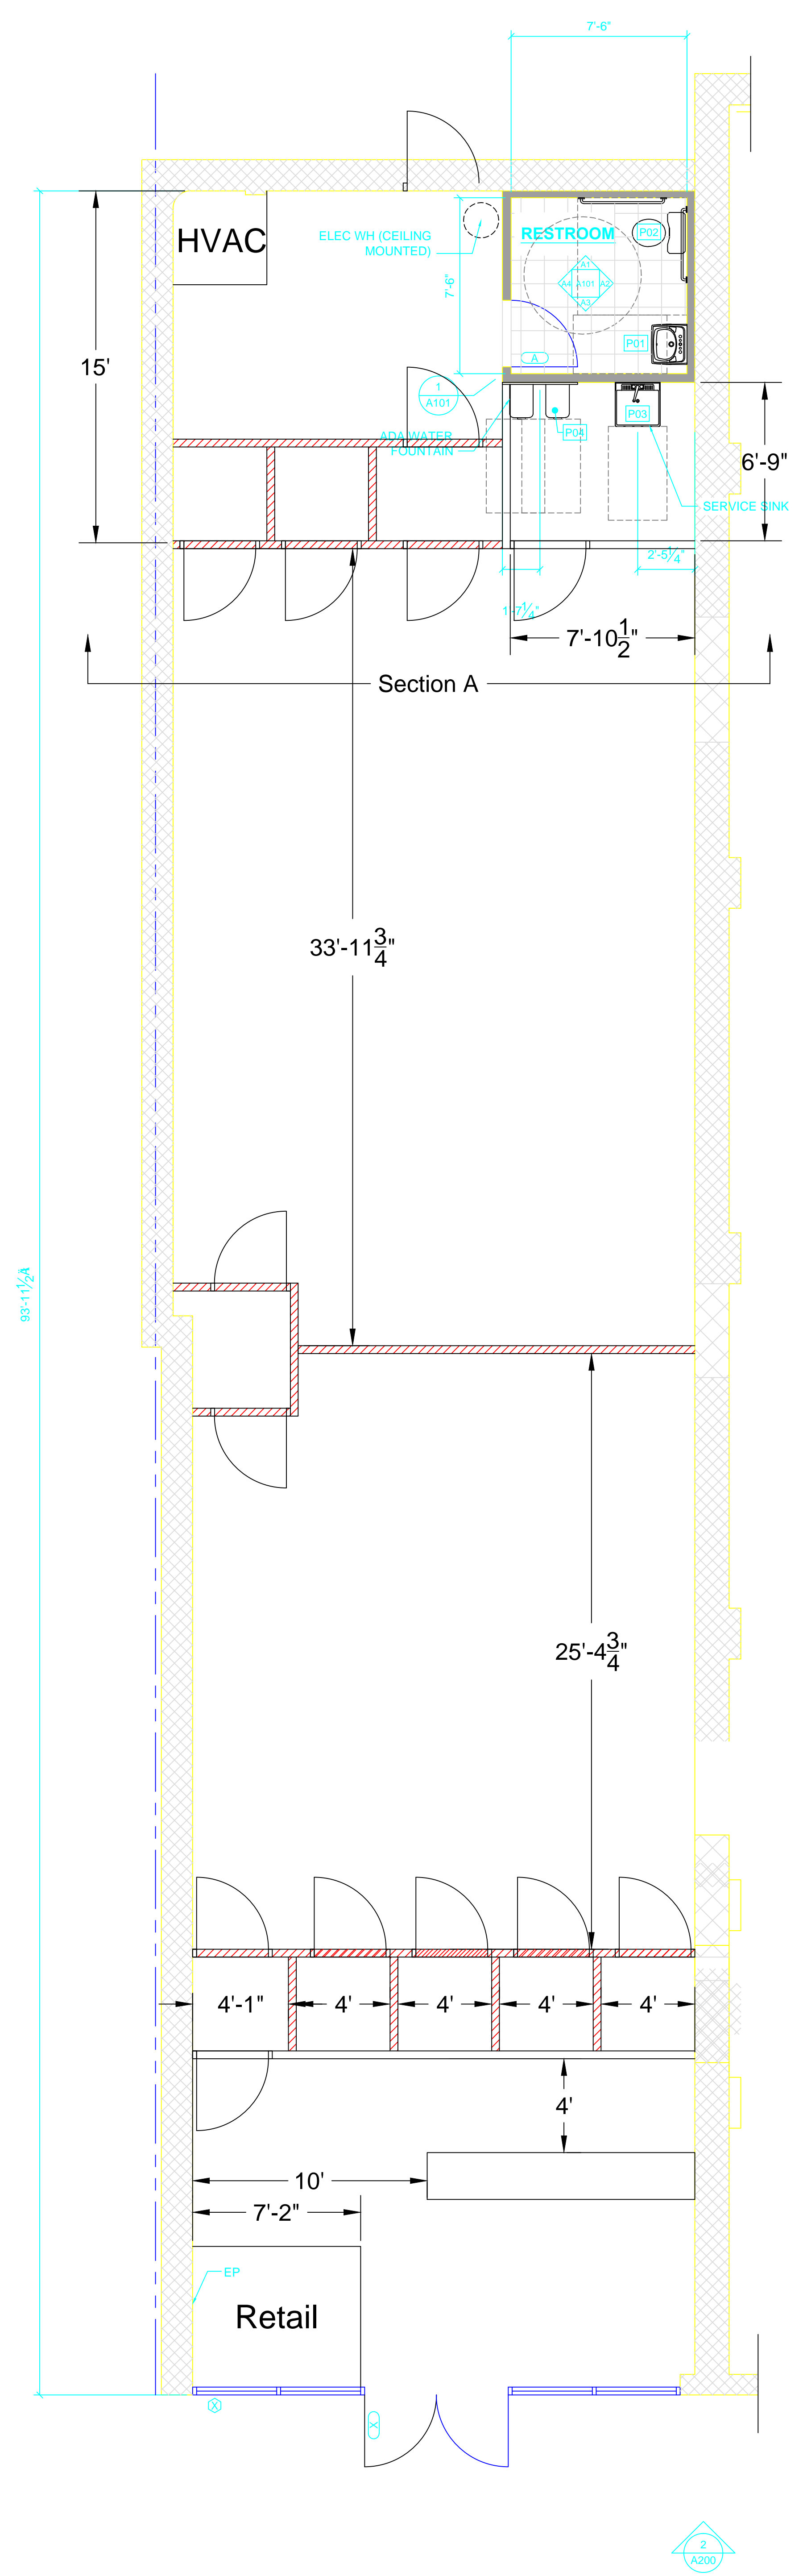

NO.	REVISION/SUBMISSIONS	DATE

AMH
Alliance Material Handling, Inc.

PHONE 301-497-2600
FAX 301-497-2693
www.alliancemat.com

NOTICE: This drawing in design and detail is the property of AMH INC., and is loaned subject to return on demand and under the express condition that it must not be copied or used except by permission.

DESIGNED BY JC	CHECKED BY WR
DRAWN BY JC	DATE 11-03-17
DRAWN # ###	SCALE NTS

SHEET TITLE:
-

PROJECT NAME:
Danny's
Layout