



ADDRESS: 845 UPSHUR STREET, N.W.

WASHINGTON, D.C.

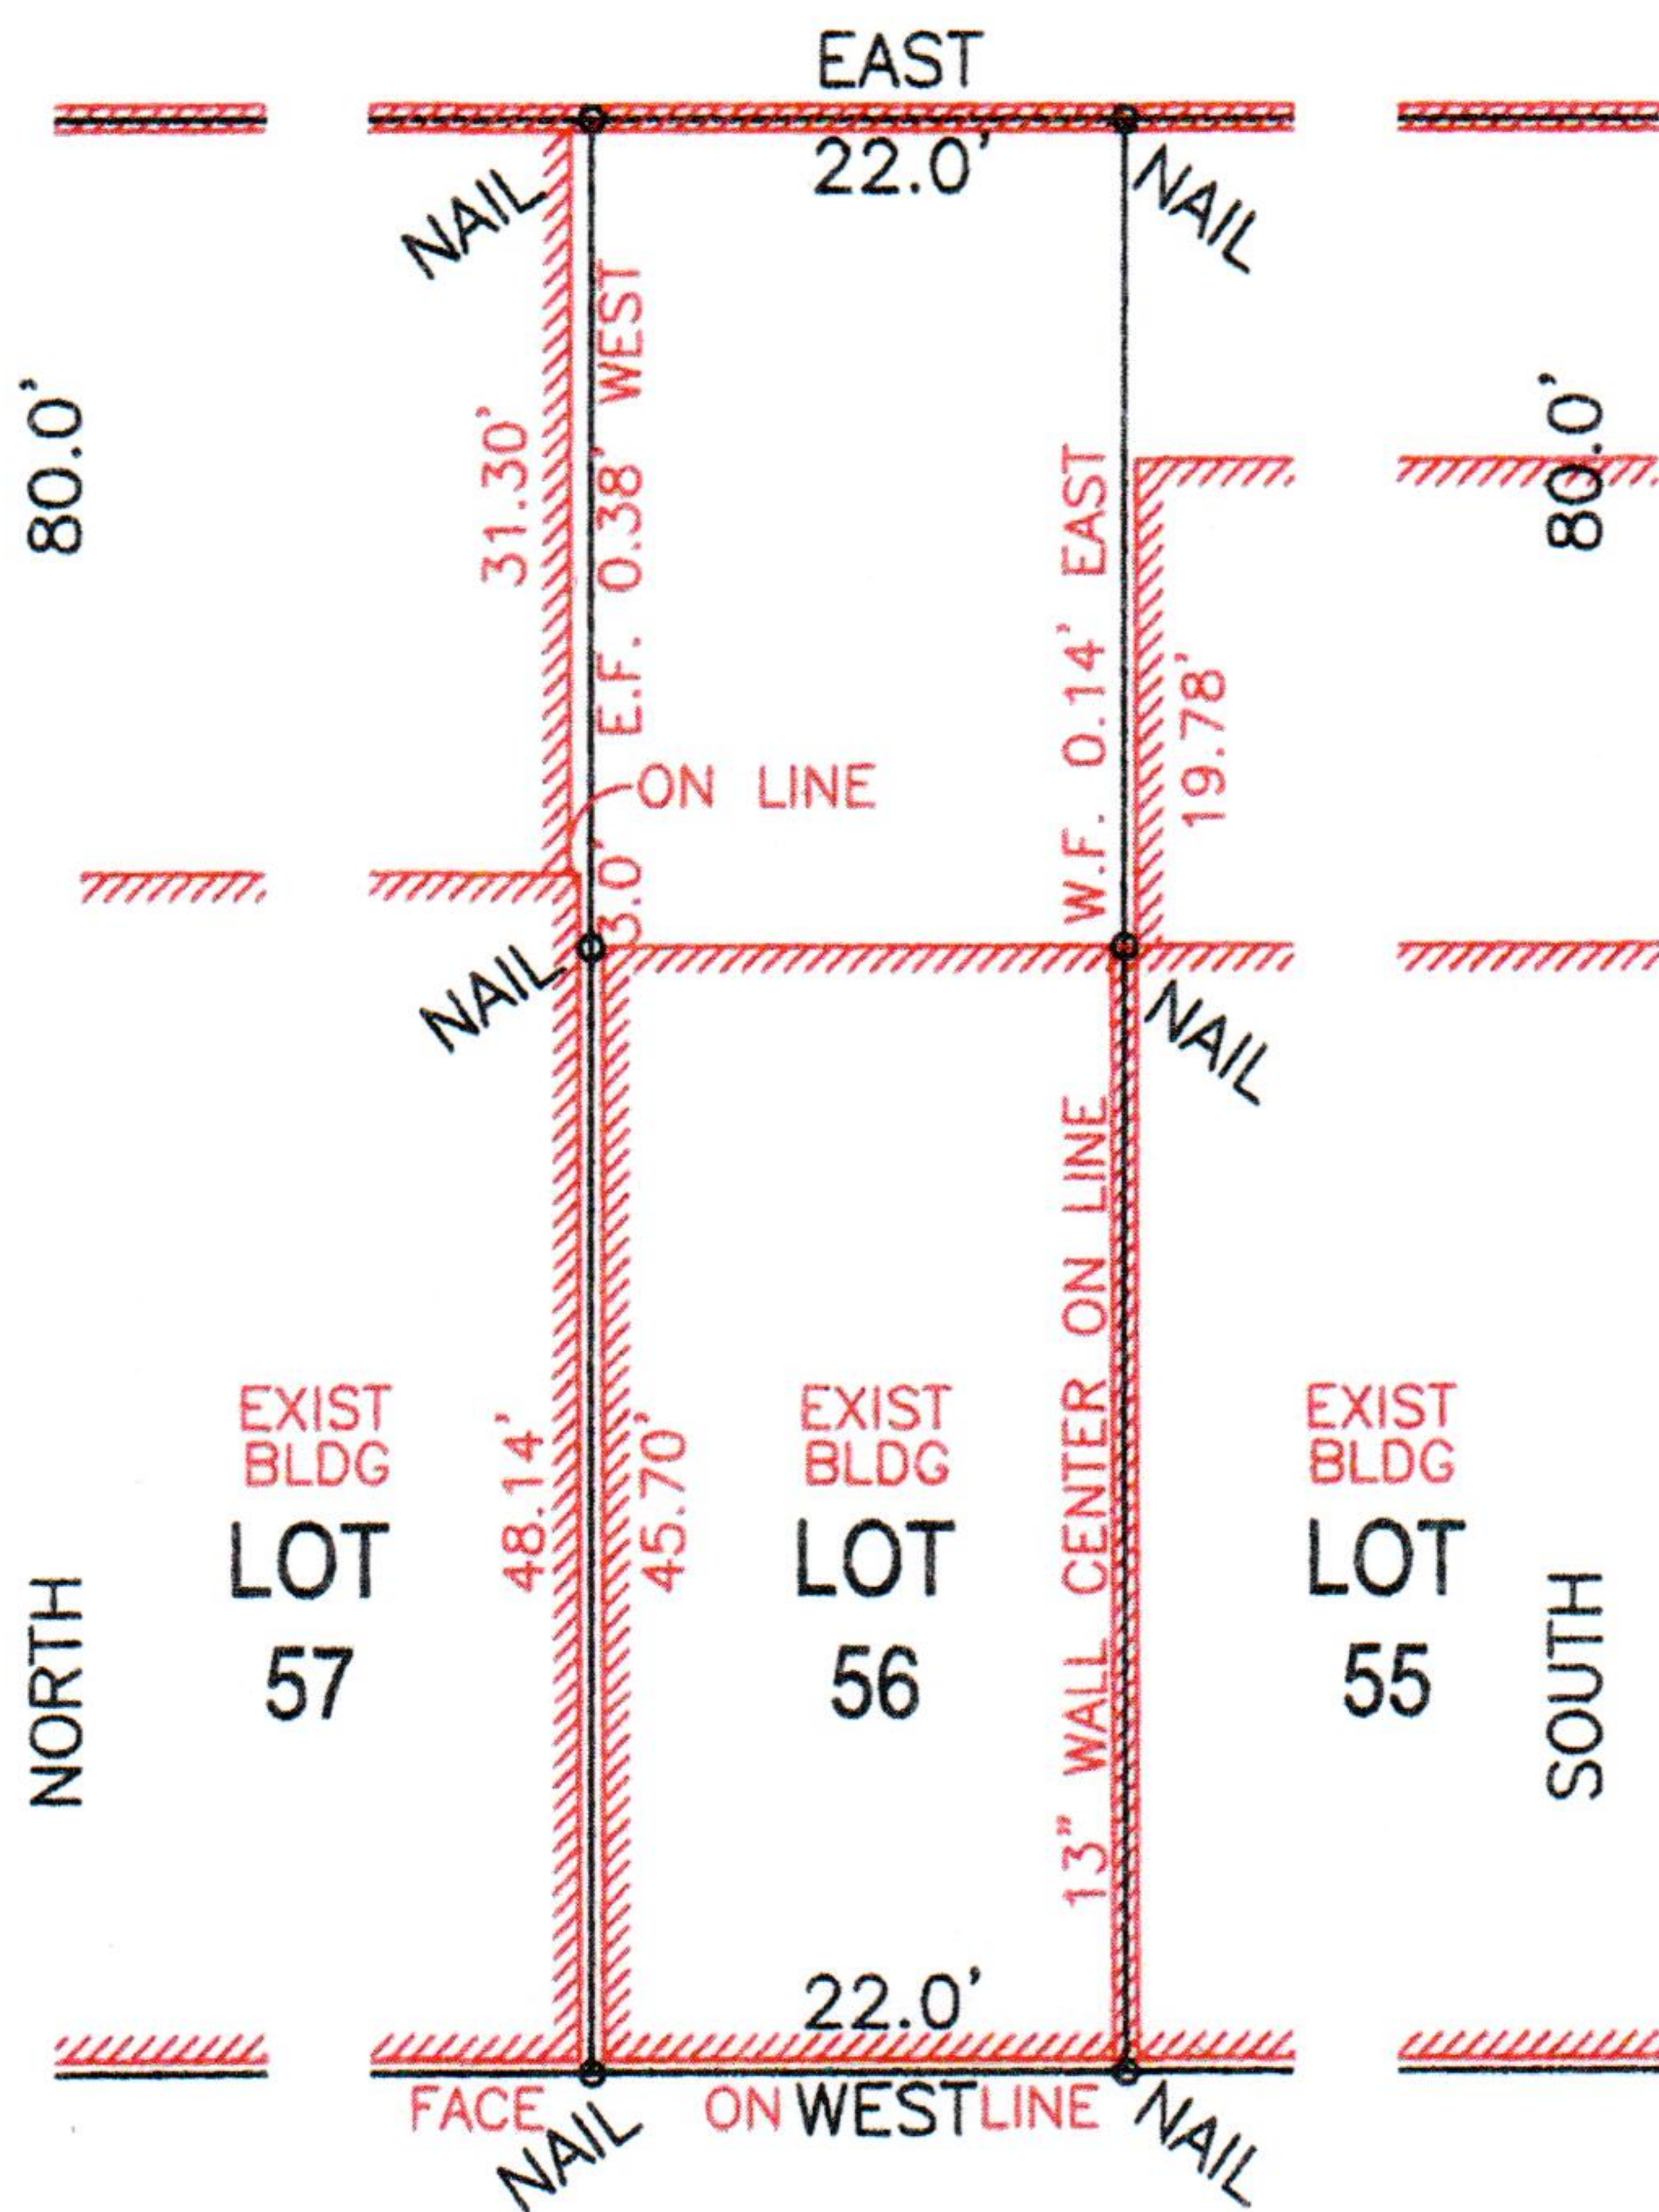

UPSHUR STREET, N.W.

I HEREBY CERTIFY THAT I HAVE SURVEYED THE PROPERTY SHOWN HEREON FOR THE PURPOSE OF LOCATING OR ESTABLISHING PROPERTY BOUNDARIES AS SHOWN. EXACT PROPERTY BOUNDARIES HAVE BEEN ESTABLISHED OR SET, UNLESS OTHERWISE NOTED. NO TITLE REPORT FURNISHED.

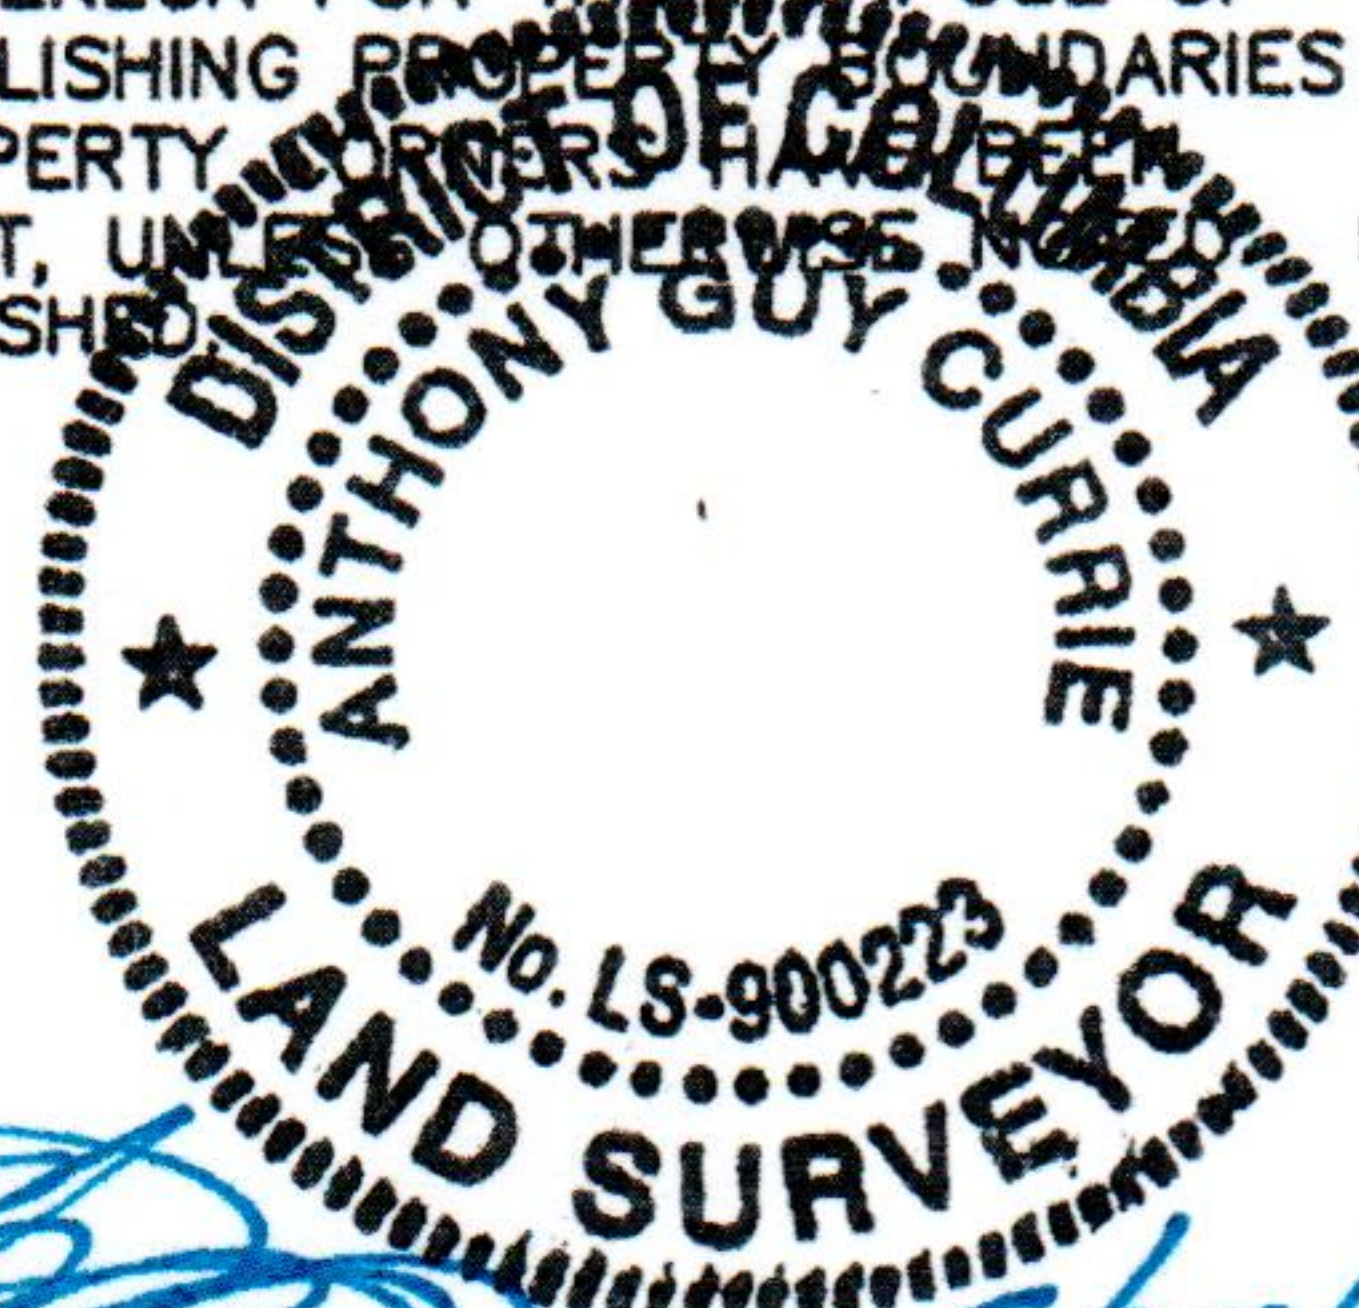

ANTHONY G. CURRIE  
SURVEYOR

DATE

**KRIS CONSULTANTS, LLC**

301 PIPING ROCK DRIVE, SILVER SPRING, MD. 20905

TEL: (301) 648-2649 FAX: (301) 439-5636

EMAIL: KRISCONSULTANT1@VERIZON.NET

BOUNDARY SURVEY

LOT 56

SQUARE 3024

WASHINGTON

DISTRICT OF COLUMBIA

SCALE: 1" = 20'

DATE: 5-13-2018

