


Tab A


Office of the Surveyor, D.C.

JUNE 11, 2019

PLAT OF COMPUTATION ON LOTS 831 THRU 839, SQUARE 1425 SHOWING SEVEN THEORETICAL SITES

I certify that the plat shown herein is correct and is recorded.

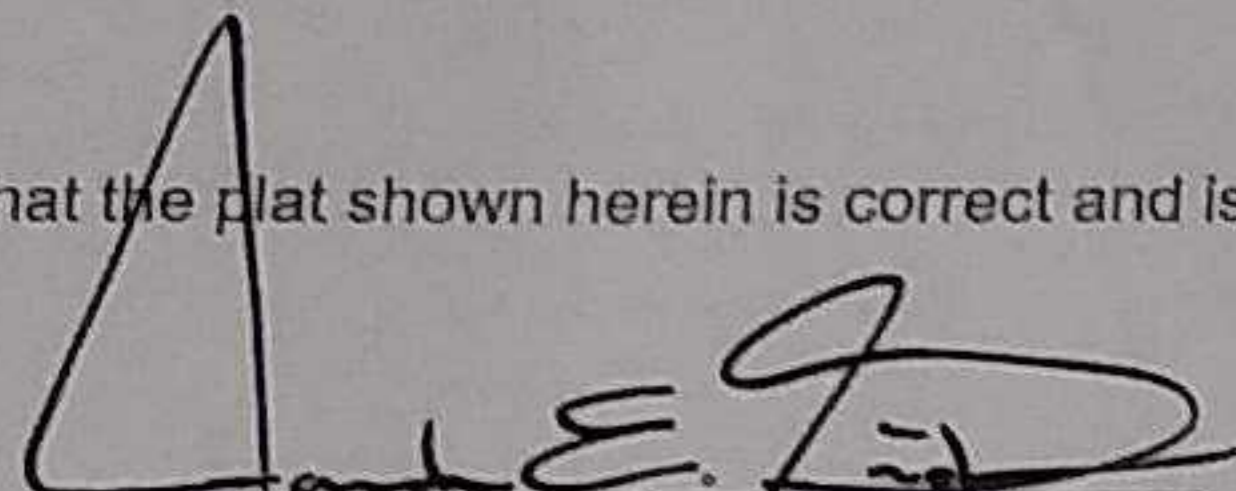
FOR Surveyor, D.C.

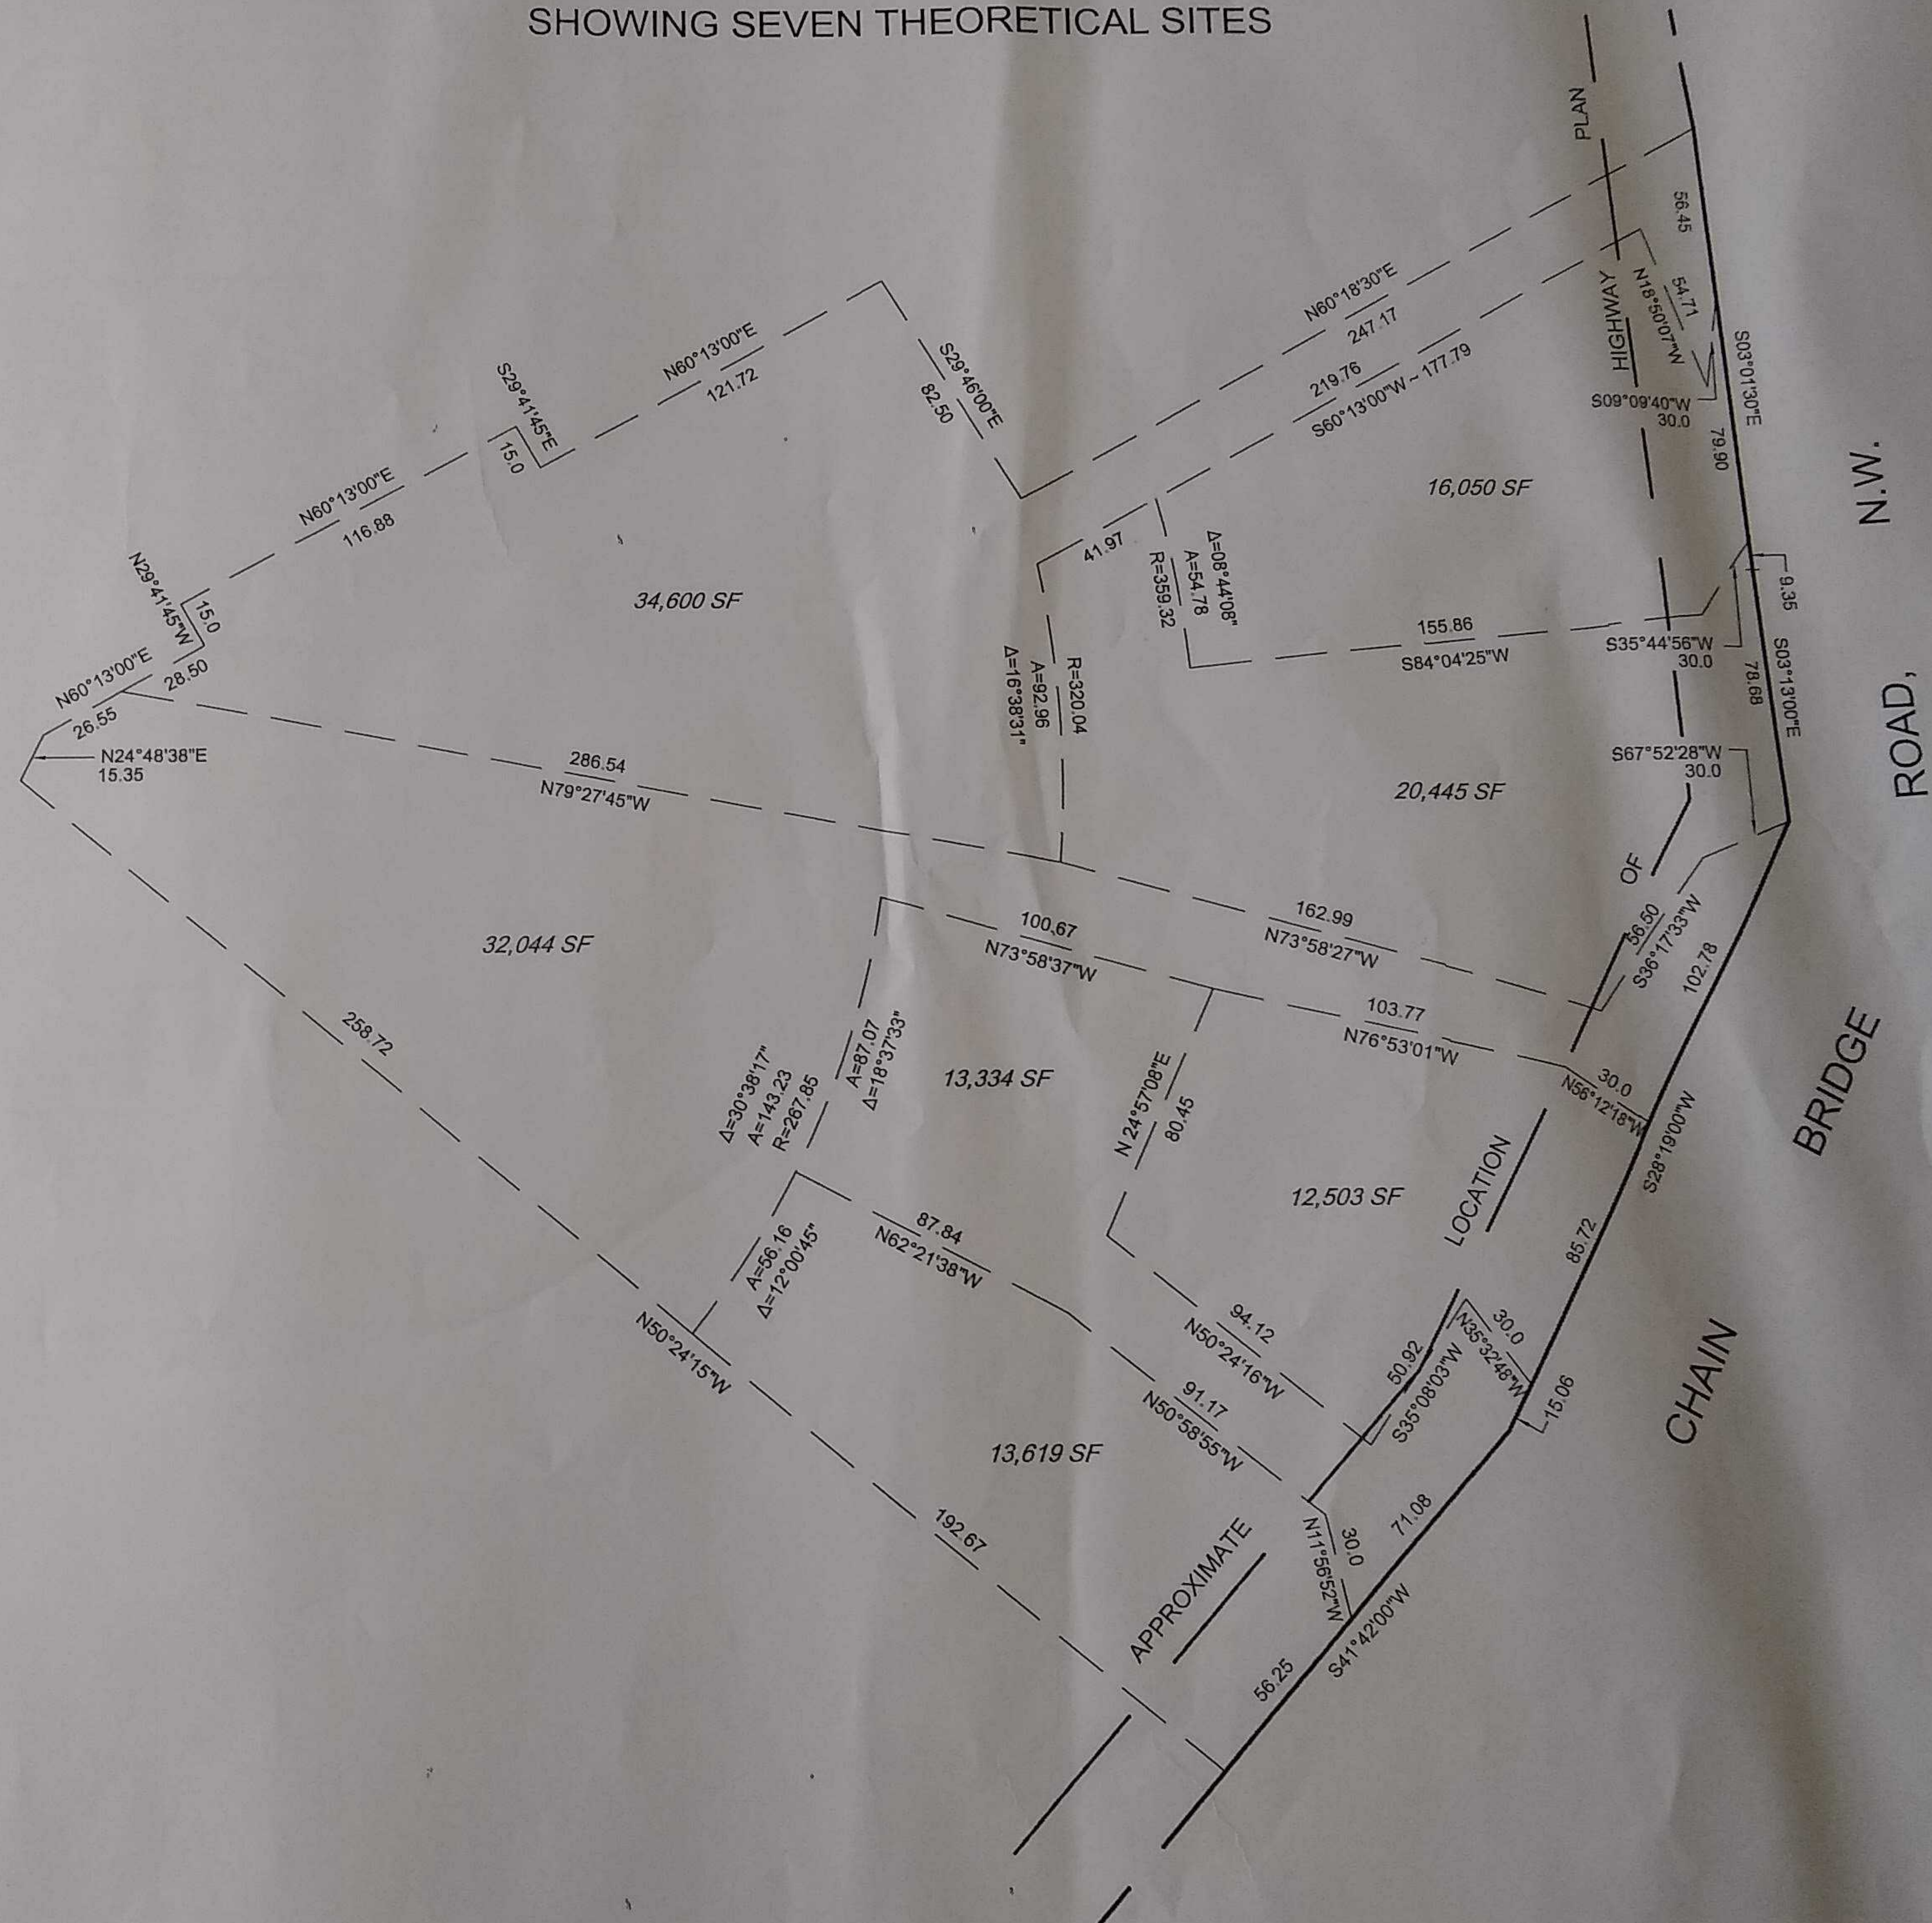

SURVEYOR'S OFFICE, D.C.

Made for: STAN ANDRULIS

Drawn by: L.E.S. Checked by: B.M.A.B.

Record and computations by: B. MYERS

Recorded at: 9:50AM. ON JUNE 11, 2019

Recorded in: Survey Book 204 Page 329 SR 19-04640

Scale: 1 inch = 40 feet MAP# 10447 File No. 19-47761

19-04640/PLAT OF COMPUTATION/SR-19-04640_SQ.1425