



MARET SCHOOL ATHLETIC FIELDS
CORNER OF UTAH AVE NW &
NEBRASKA AVE NW
WASHINGTON, D.C. 20015

PUBLIC SPACE EXHIBIT
ENLARGED

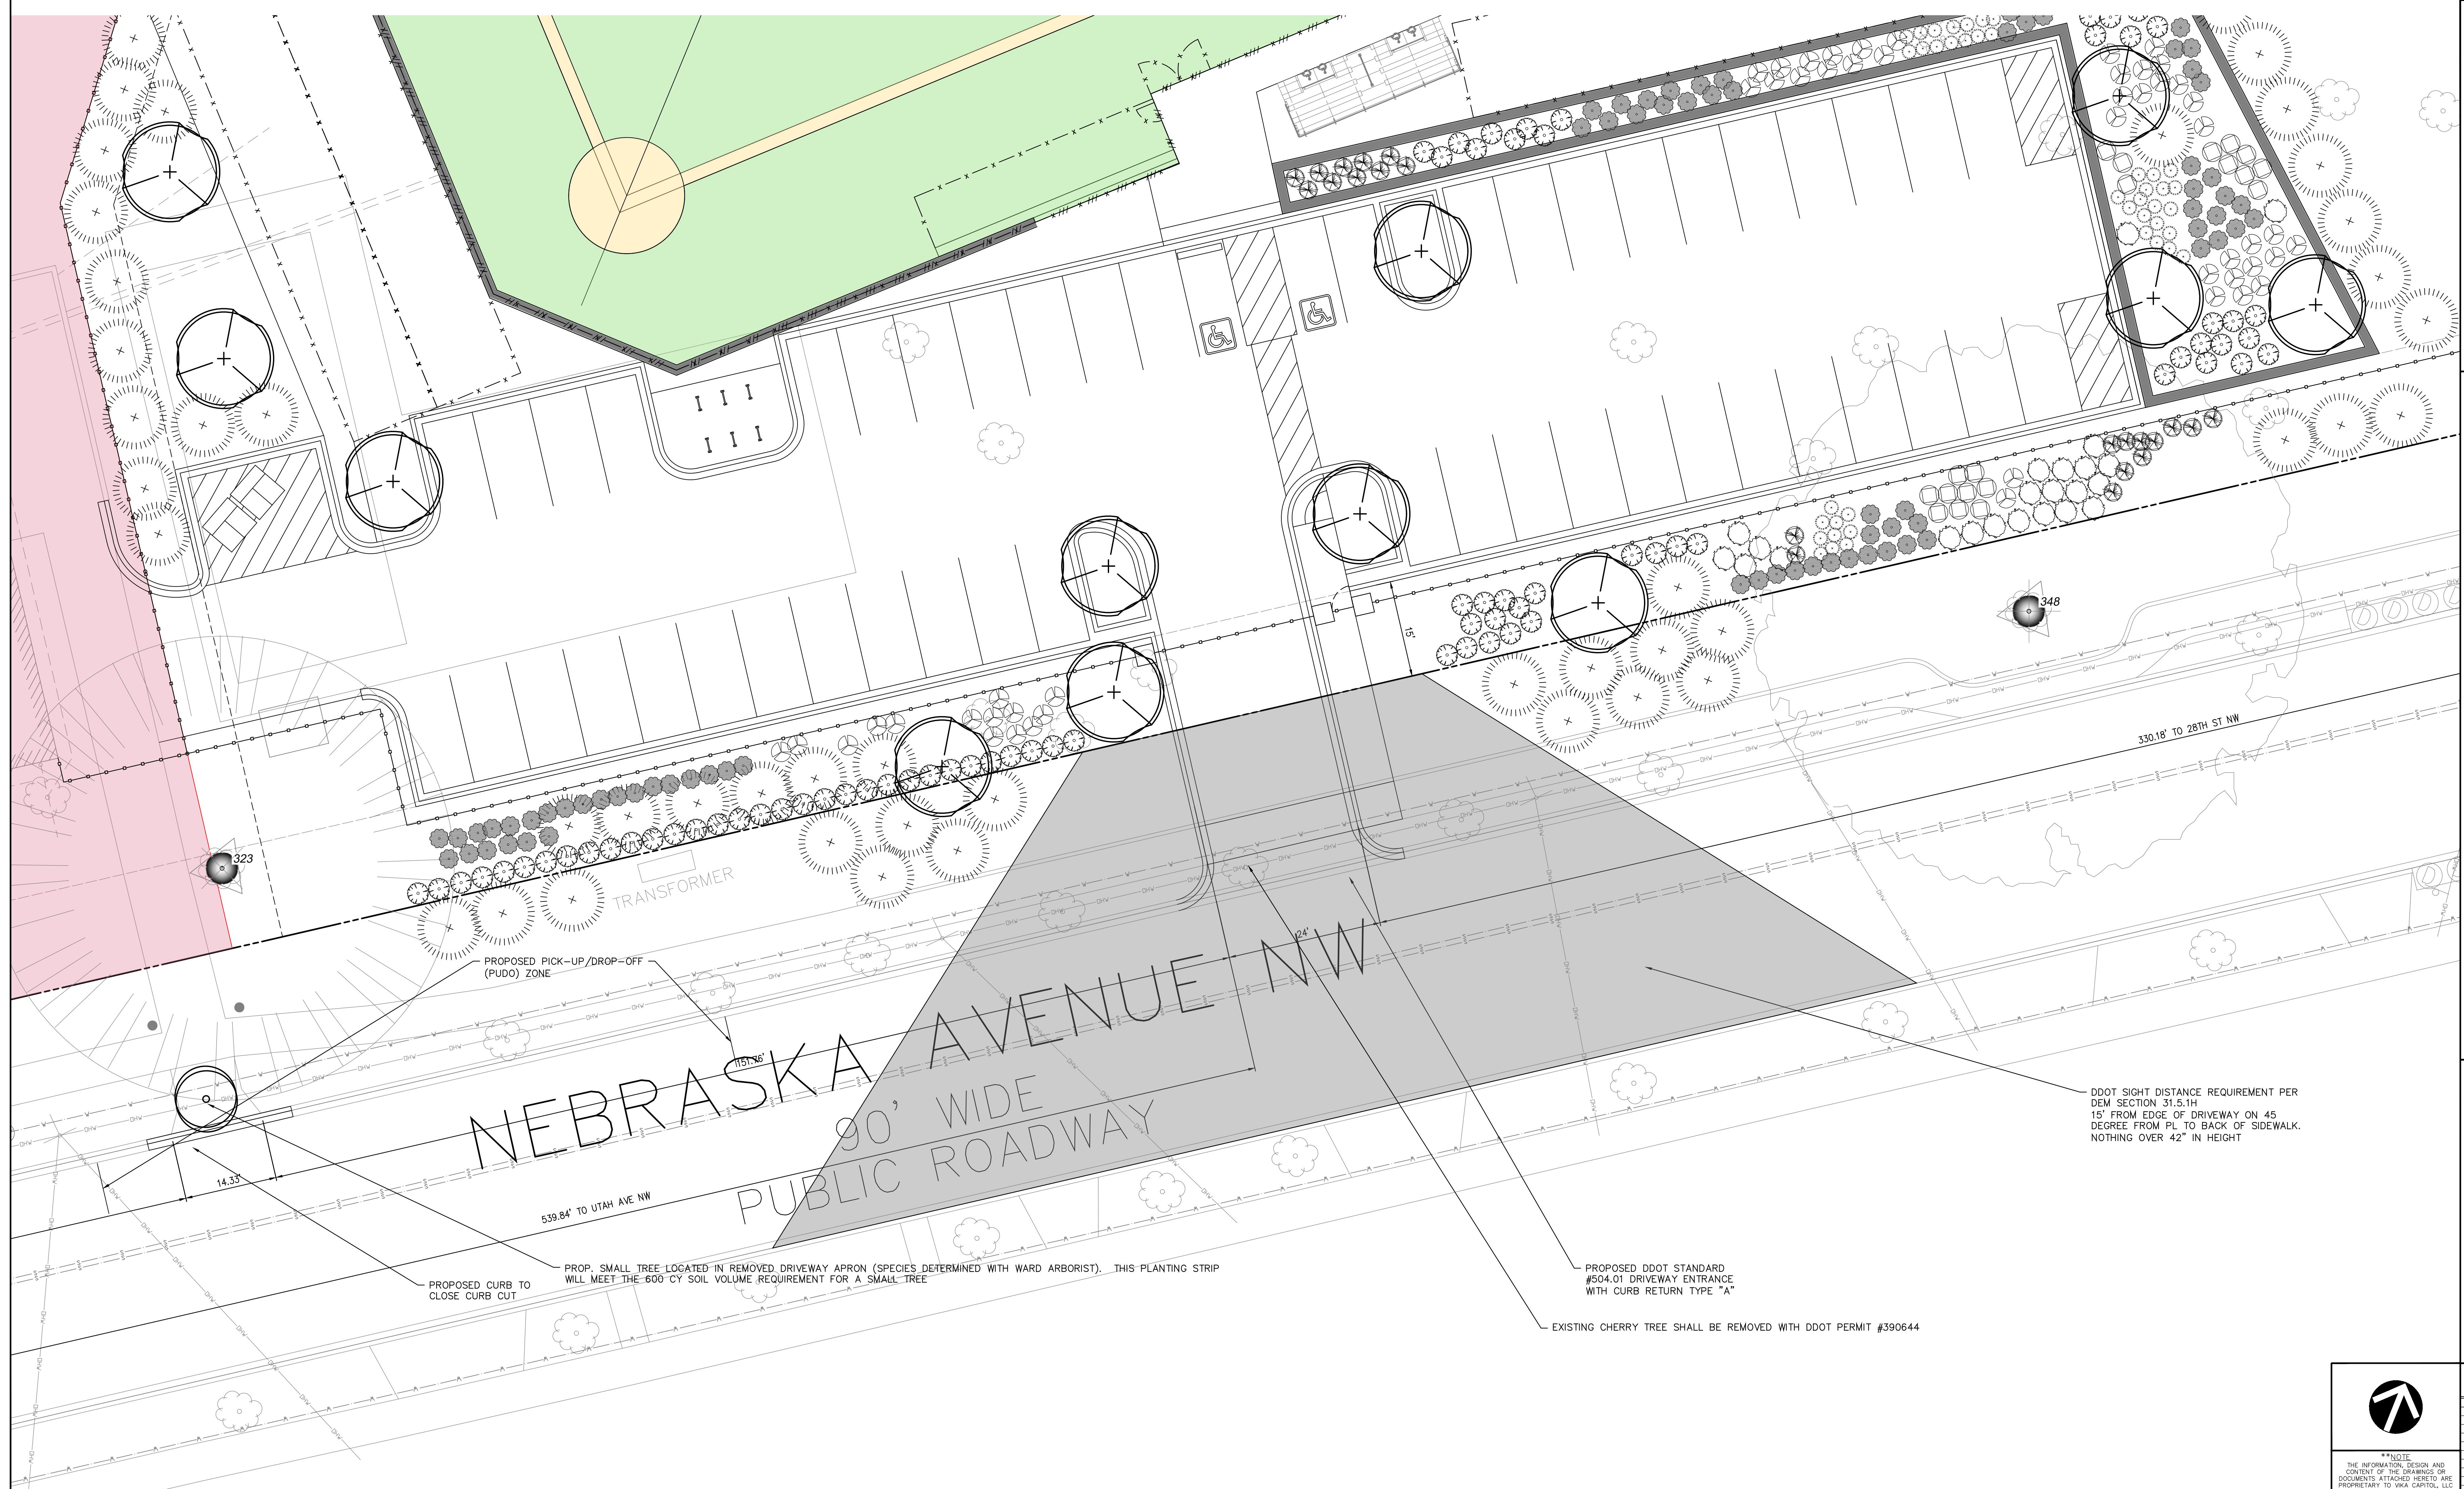

"FOR LOCATION OF UTILITIES CALL
8-1-1 or 1-800-257-7777 OR LOG ON TO
or 48 HOURS IN ADVANCE OF ANY
WORK IN THIS VICINITY"
VC0626C

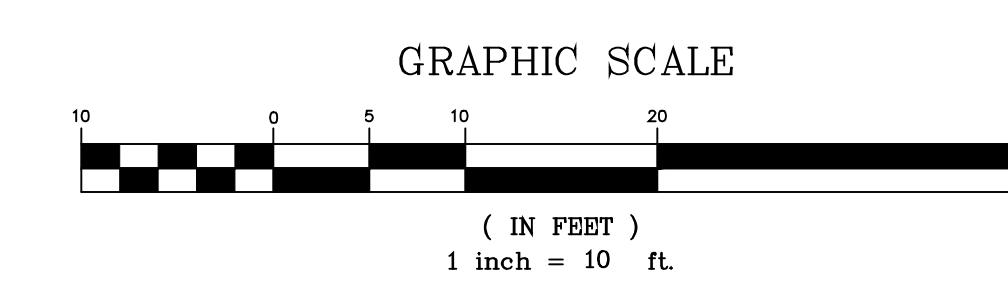

VKA CAPITOL REVISIONS		
#	DATE	DESCRIPTION
* * NOTE THE INFORMATION, DESIGN AND DRAWINGS CONTAINED IN THESE DOCUMENTS ATTACHED HERETO ARE OWN PROPERTY OF VKA CAPITOL, LLC AND CONSTITUTE ITS PROPRIETARY INFORMATION. THE ATTACHED DRAWINGS, SPECIFICATIONS, DOCUMENTS MUST NOT BE FORWARDED, SHOWN, COPIED, REPRODUCED, MODIFIED, OR USED FOR ANY PURPOSE, OTHER THAN THE INTENDED CONSTRUCTION, WITHOUT WRITTEN AUTHORIZATION FROM VKA CAPITOL, LLC. THESE DRAWINGS ARE THE PROPERTY OF VKA CAPITOL, LLC AND ARE NOT TO BE USED IN PROSECUTION, ONLY APPROVED, DRAWN AND SIGNED BY VKA CAPITOL, LLC DRAWINGS MAY BE UTILIZED FOR CONSTRUCTION PURPOSES.		
DATE:	08/23/21	
DES.	KUO	DWN.
BJR		
SCALE:	AS SHOWN	
PROJECT/FILE NO.	VC0626C	
SHEET NO.	Board of Zoning Adjustment CIV0510 20643	