PAISNER RESIDENCE 117 12TH ST SE, LOT 807, WASHINGTON, D.C. 20003

PROJECT DATA

OWNER:	PAISNER, ERIC J. AND PAISNER, ELIZABETH P.	SQUARE / LOT ZONE USE GROUP	0989 / 0807 RF-1 R-3	
EXISTING PROPOSED	RESIDENTIAL-GARAGE RESIDENTIAL-SINGLE-FAMILY-DETACHED	CONSTRUCTION TYPE	VB	
PROJECT DESCRIPTION	CONSTRUCTION OF A NEW, SINGLE FAMILY, TWO STORY DETACHED RESIDENCE	STORIES LOT SIZE LOT OCCUPANCY	EXISTING 1 532 SF 135 SF / 25.4%	PROPOSED 2 NO CHANGE 532 / 100%

PROJECT TEAM

ARCHITECT EUSTILUS LLC ERIC TERAN 2800 N. ROSSER ST ALEXANDRIA, VA 22311 202-569-9620 ETERAN@EUSTILUS.COM

SHEET INDEX

ZONING DATA


- 01 COVER
- 02 SITE PLAN
- 03 FLOOR PLANS
- 04 ELEVATIONS
- 05 SECTIONS
- 06 EXISTING & DEMO PLANS

PAISNER RESIDENCE


VICINITY MAP







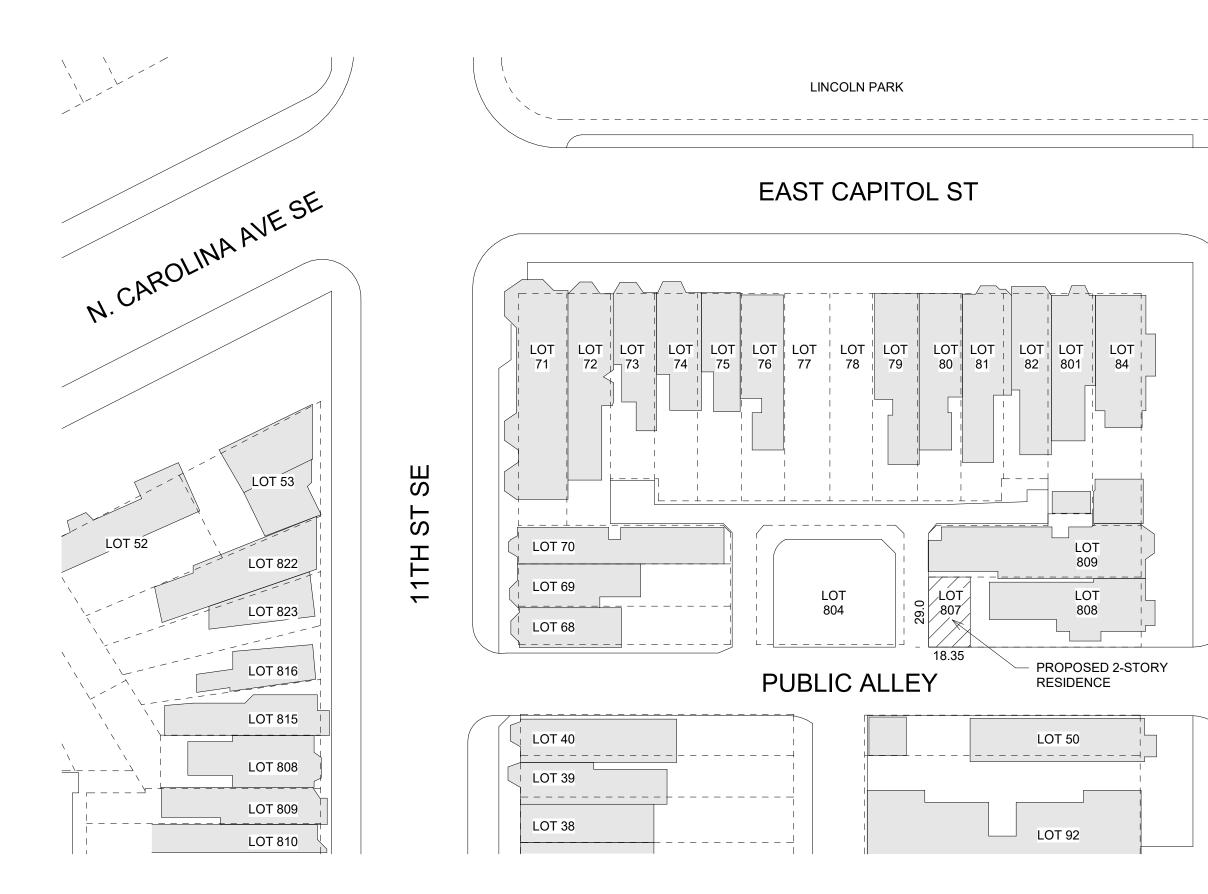



117 12TH ST SE, LOT 807, WASHINGTON, D.C. 20003

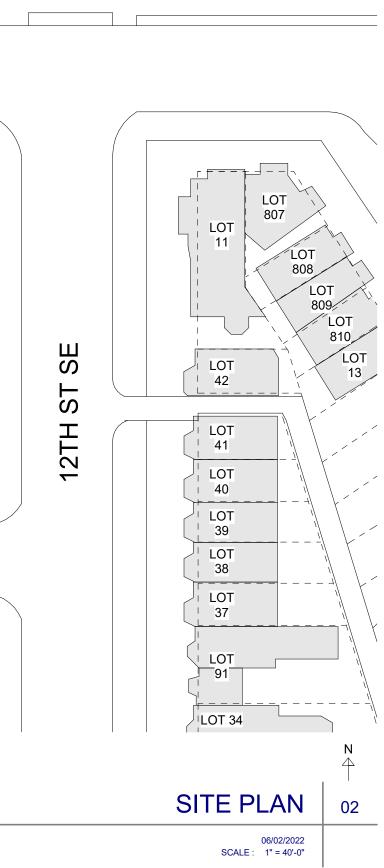

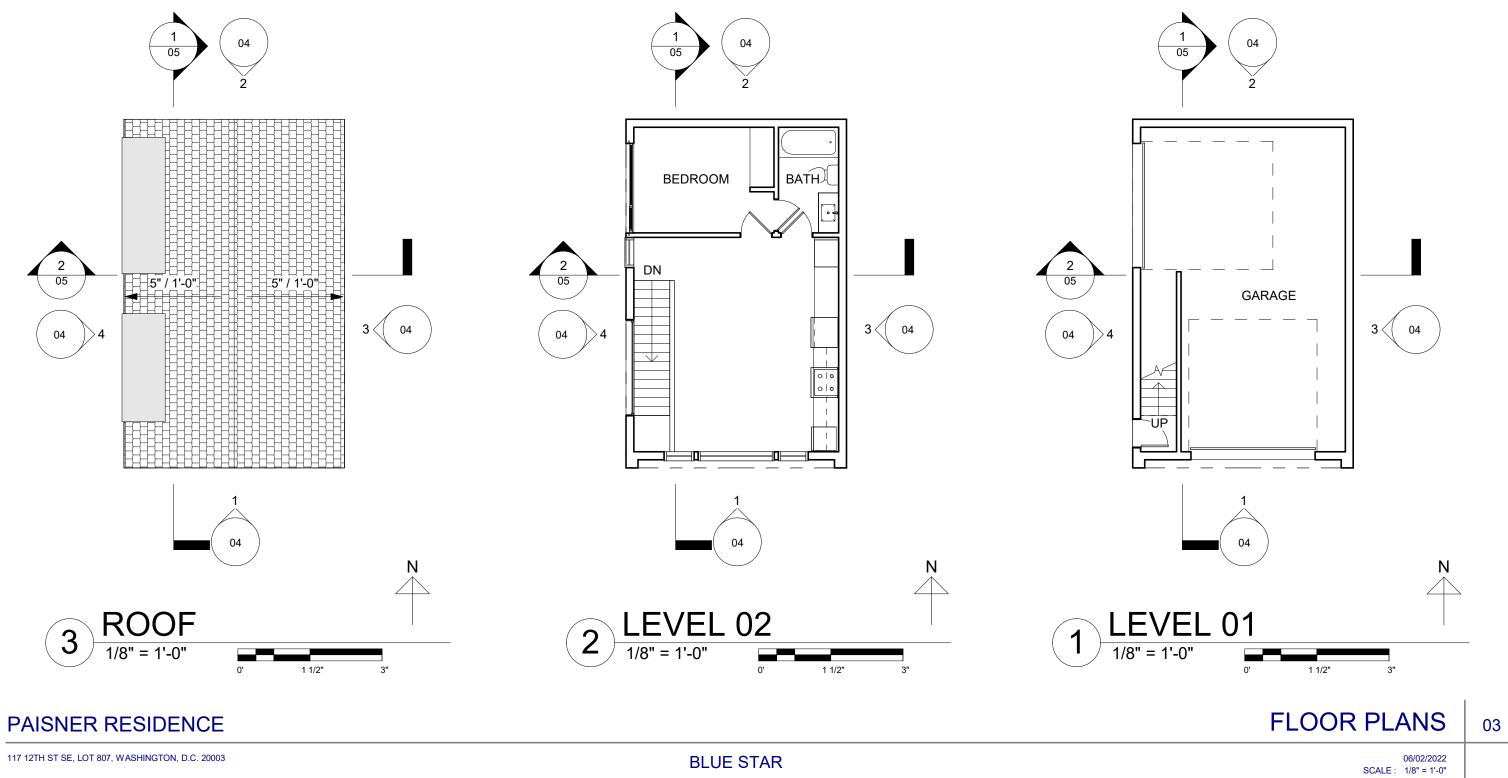


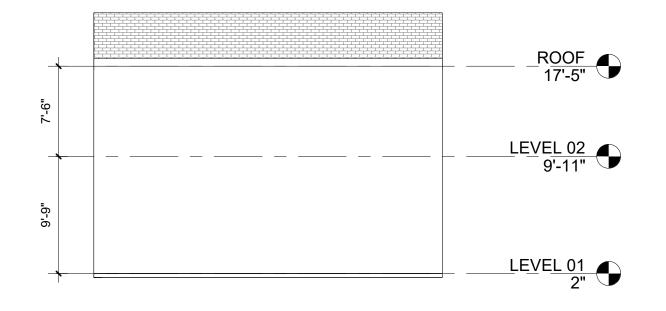


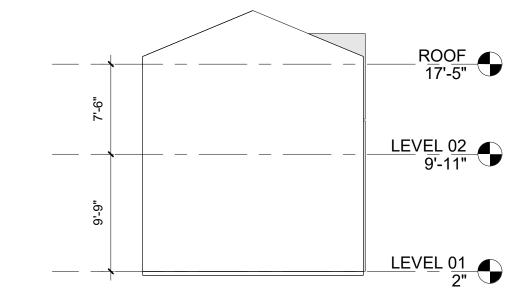

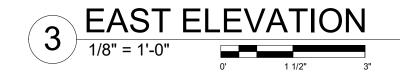



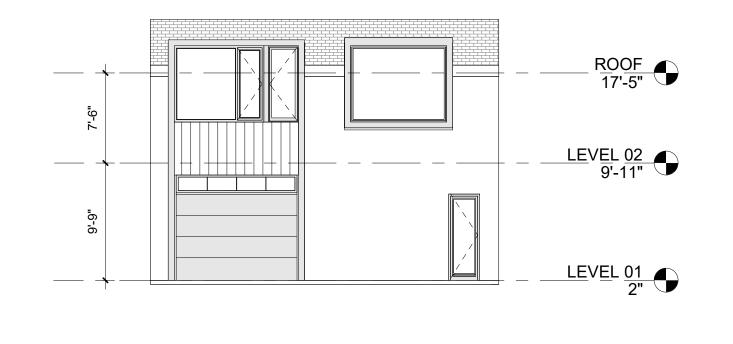

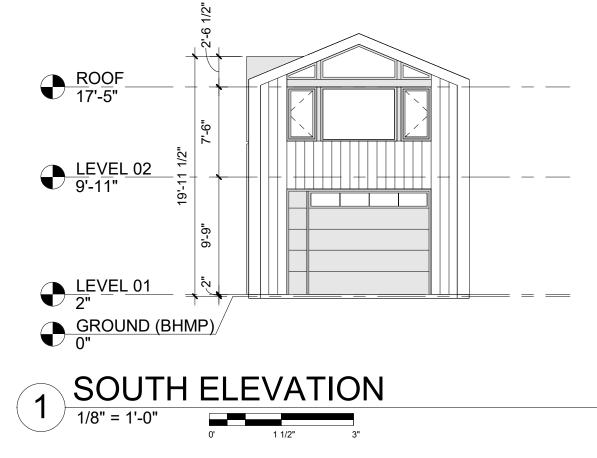

4 WEST ELEVATION 1/8" = 1'-0"


PAISNER RESIDENCE

117 12TH ST SE, LOT 807, WASHINGTON, D.C. 20003

BUILDING ELEVATIONS

04

06/02/2022 SCALE : 1/8" = 1'-0"

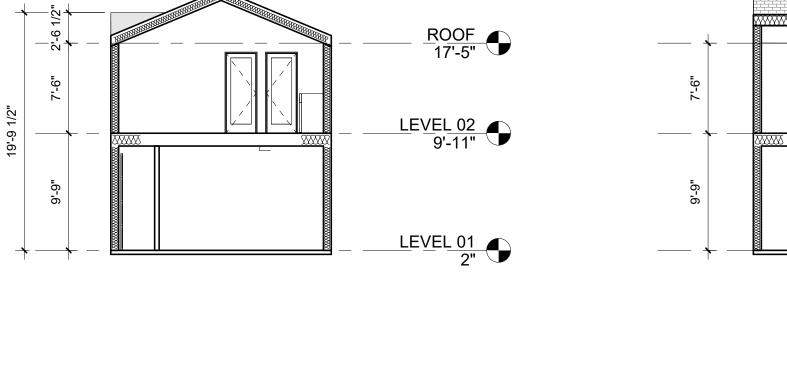






117 12TH ST SE, LOT 807, WASHINGTON, D.C. 20003


06/02/2022 SCALE : 1/8" = 1'-0"

BUILDING SECTIONS

05

⊐₀₀₀⊏

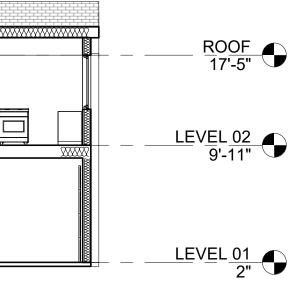

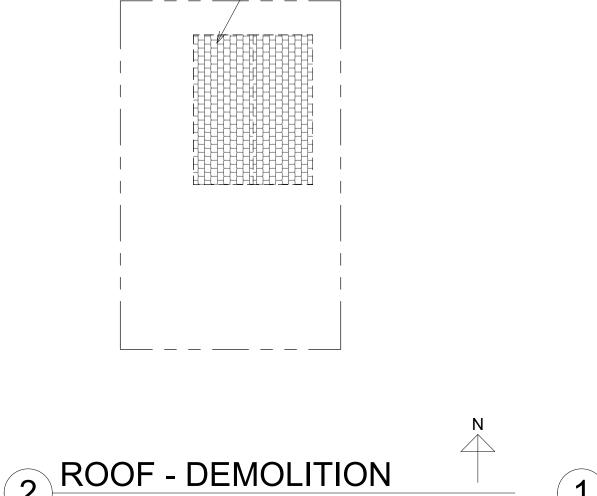




DEMO. EX. SHED AS SHOWN

PAISNER RESIDENCE


117 12TH ST SE, LOT 807, WASHINGTON, D.C. 20003

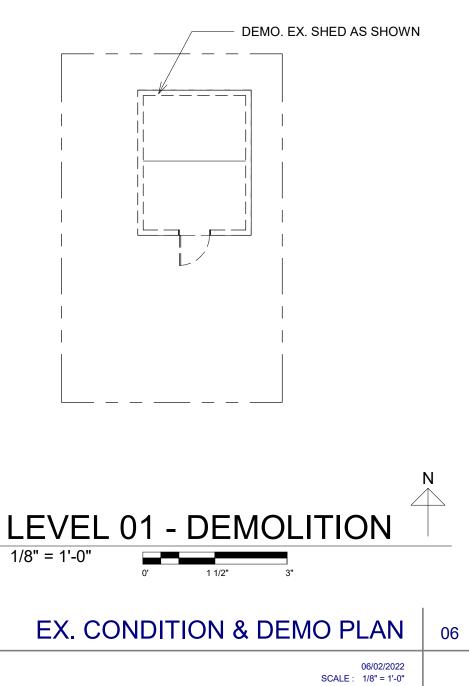




PERSPECTIVE

117 12TH ST SE, LOT 807, WASHINGTON, DC 20003

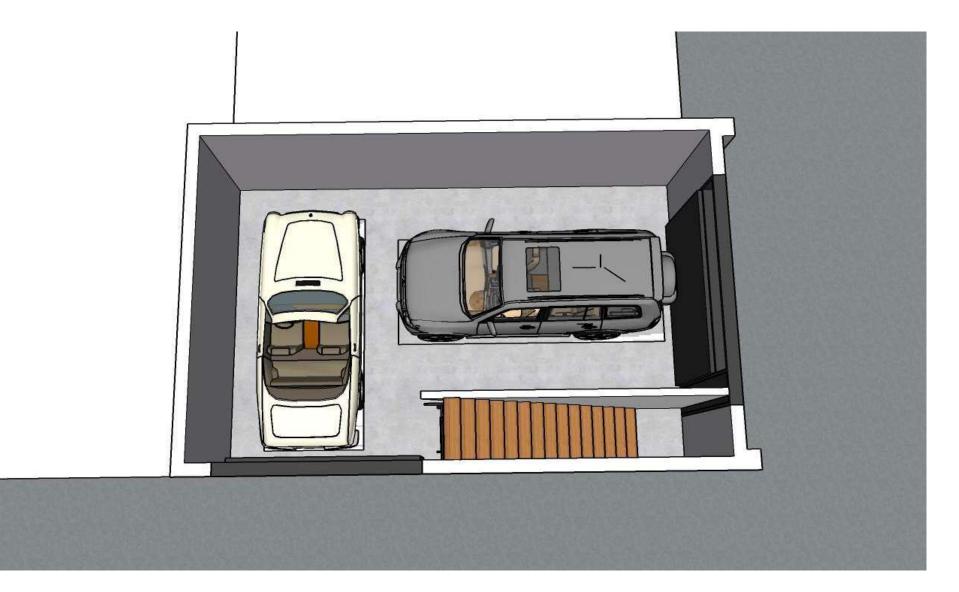

1ST FLOOR

117 12TH ST SE, LOT 807, WASHINGTON, DC 20003

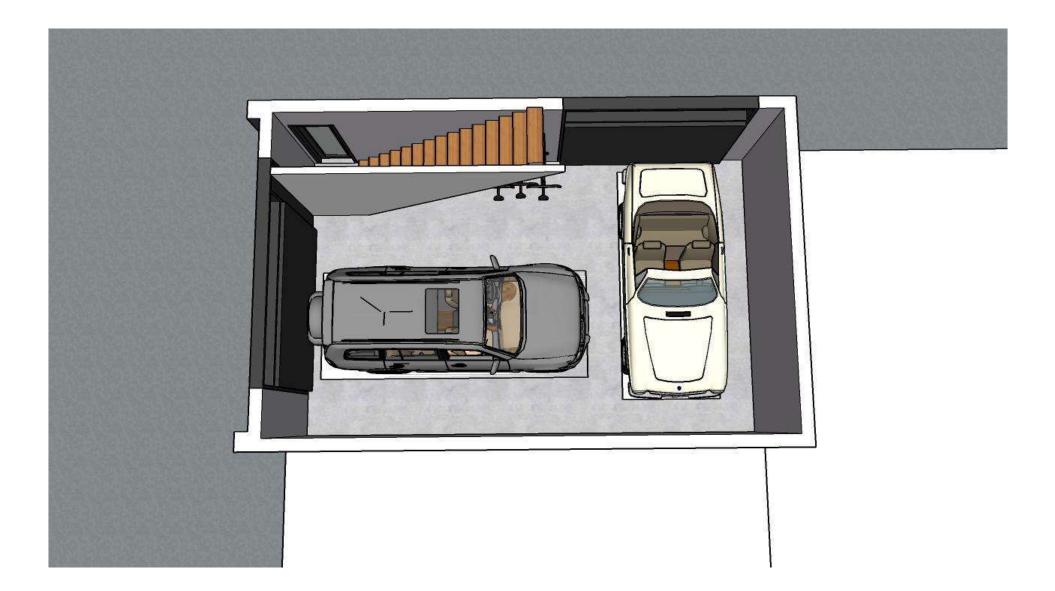


PERSPECTIVE

117 12TH ST SE, LOT 807, WASHINGTON, DC 20003



1ST FLOOR

117 12TH ST SE, LOT 807, WASHINGTON, DC 20003

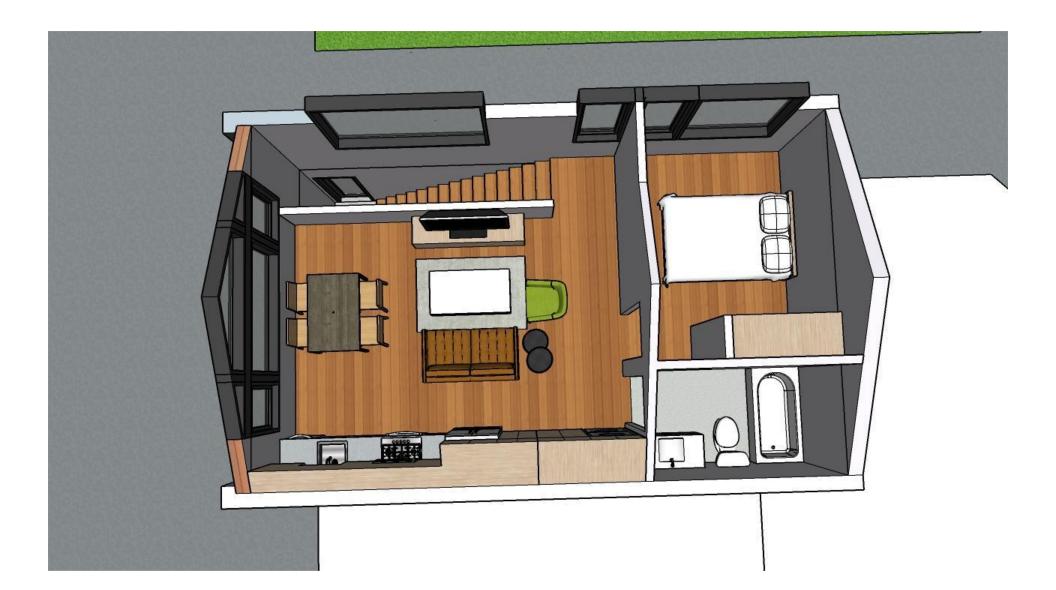

2ND FLOOR

117 12TH ST SE, LOT 807, WASHINGTON, DC 20003



PERSPECTIVE

117 12TH ST SE, LOT 807, WASHINGTON, DC 20003




PAISNER RESIDENCE	2ND FLOOR
117 12TH ST SE, LOT 807, WASHINGTON, DC 20003	BLUE STAR



PERSPECTIVE

117 12TH ST SE, LOT 807, WASHINGTON, DC 20003

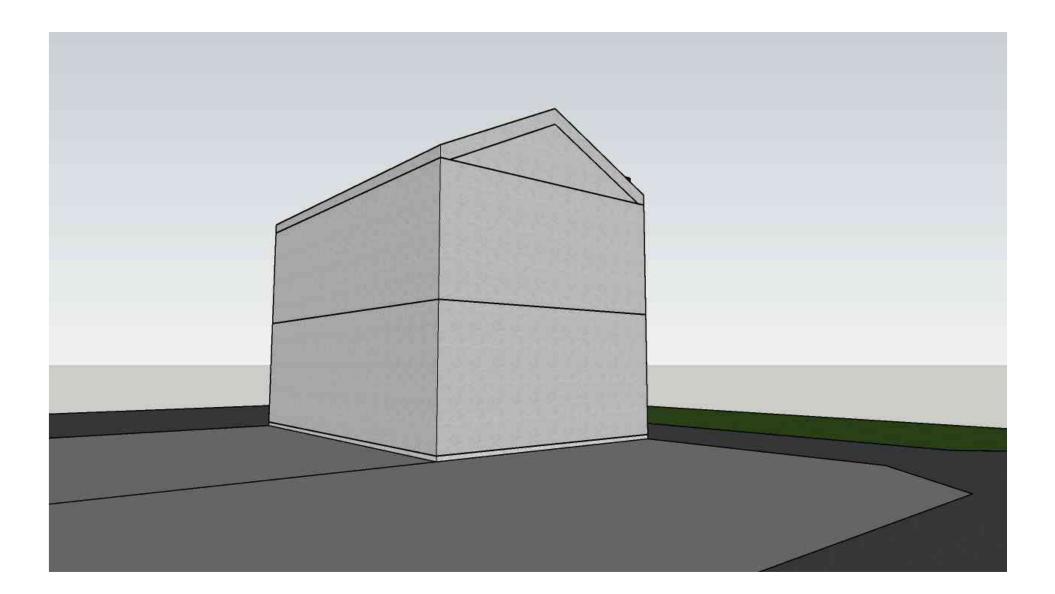

PERSPECTIVE

117 12TH ST SE, LOT 807, WASHINGTON, DC 20003




PERSPECTIVE

117 12TH ST SE, LOT 807, WASHINGTON, DC 20003




PERSPECTIVE

117 12TH ST SE, LOT 807, WASHINGTON, DC 20003

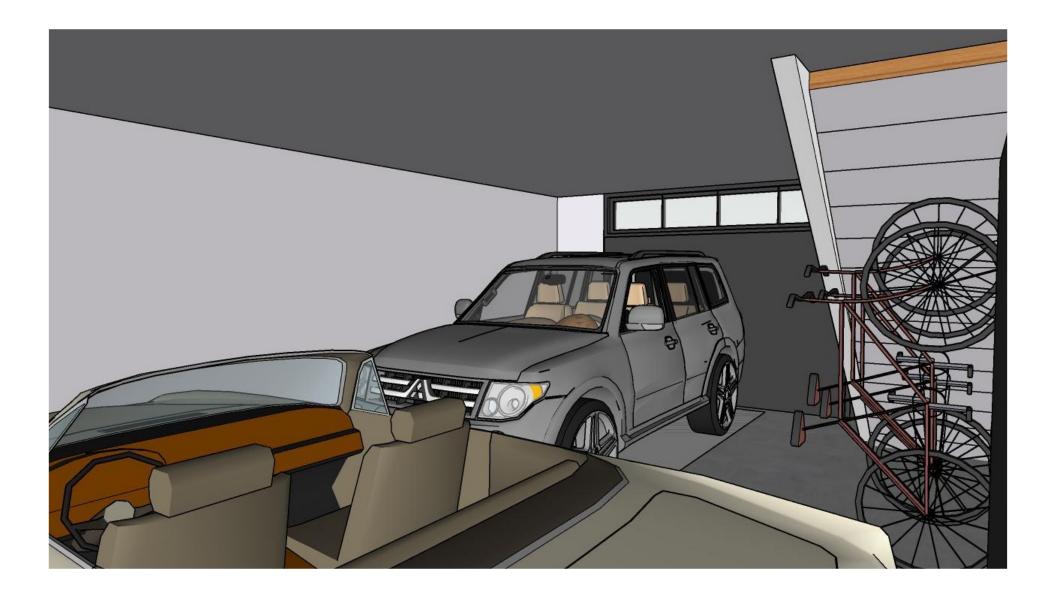


PERSPECTIVE

117 12TH ST SE, LOT 807, WASHINGTON, DC 20003

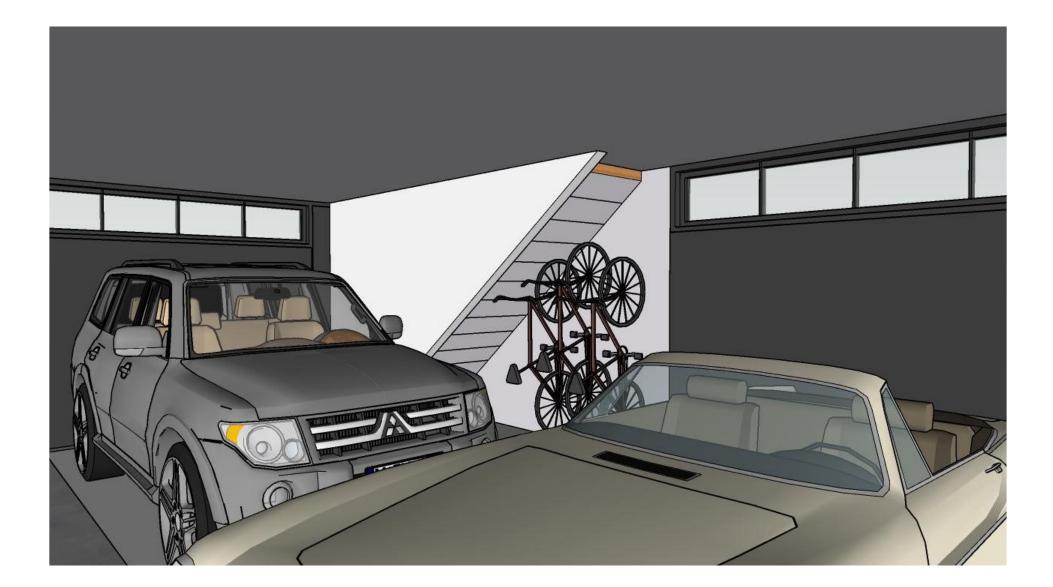


PERSPECTIVE

117 12TH ST SE, LOT 807, WASHINGTON, DC 20003

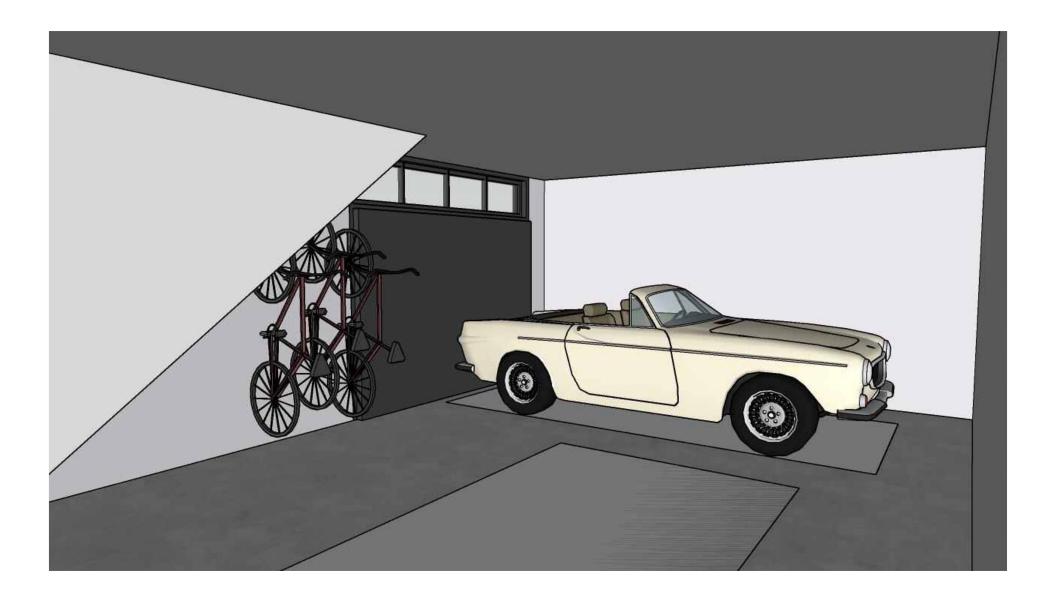

PERSPECTIVE

117 12TH ST SE, LOT 807, WASHINGTON, DC 20003

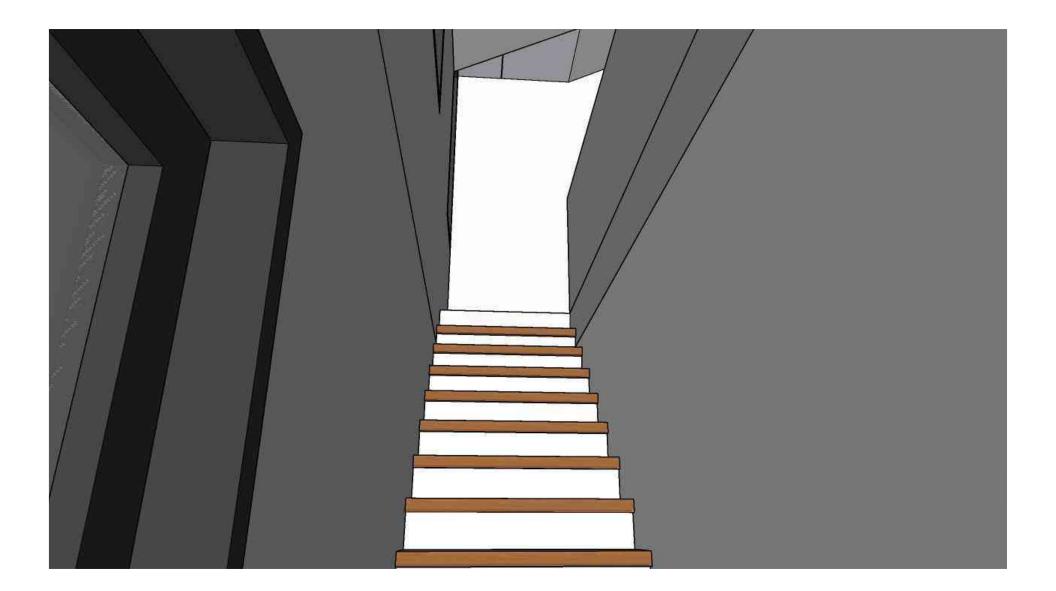

PERSPECTIVE

117 12TH ST SE, LOT 807, WASHINGTON, DC 20003



PERSPECTIVE

117 12TH ST SE, LOT 807, WASHINGTON, DC 20003




PERSPECTIVE

117 12TH ST SE, LOT 807, WASHINGTON, DC 20003




PERSPECTIVE

117 12TH ST SE, LOT 807, WASHINGTON, DC 20003

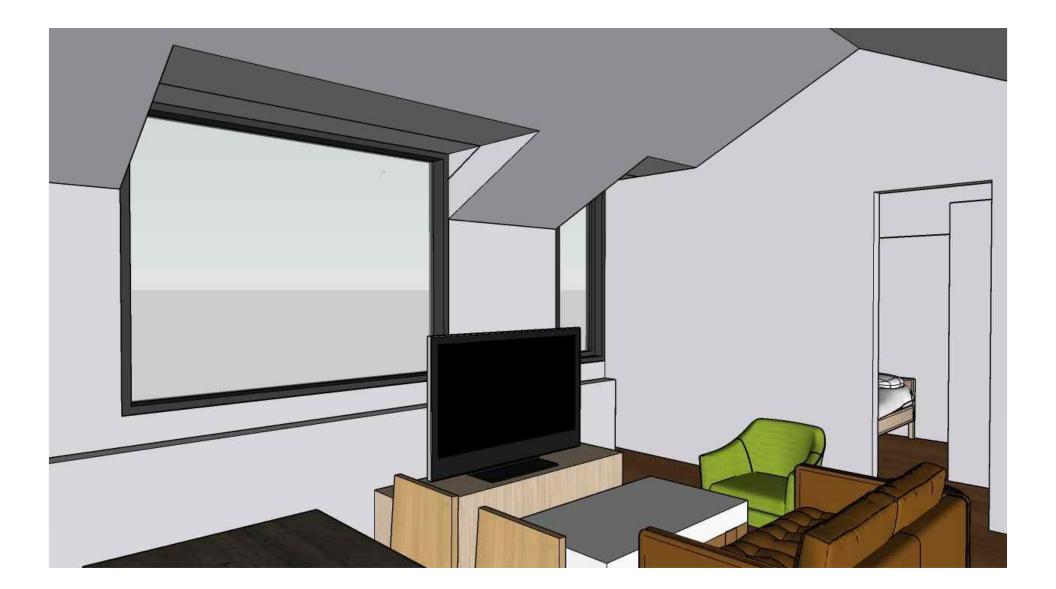

PERSPECTIVE

117 12TH ST SE, LOT 807, WASHINGTON, DC 20003

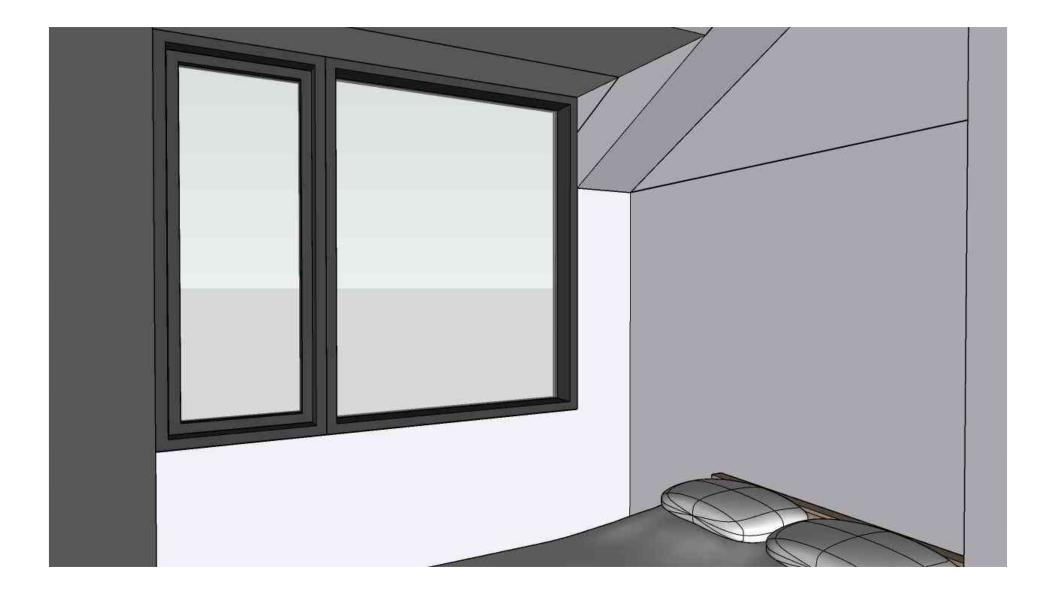

PERSPECTIVE

117 12TH ST SE, LOT 807, WASHINGTON, DC 20003



PERSPECTIVE

117 12TH ST SE, LOT 807, WASHINGTON, DC 20003