




INTENTIONALLY BLANK

CIVIL EXHIBITS

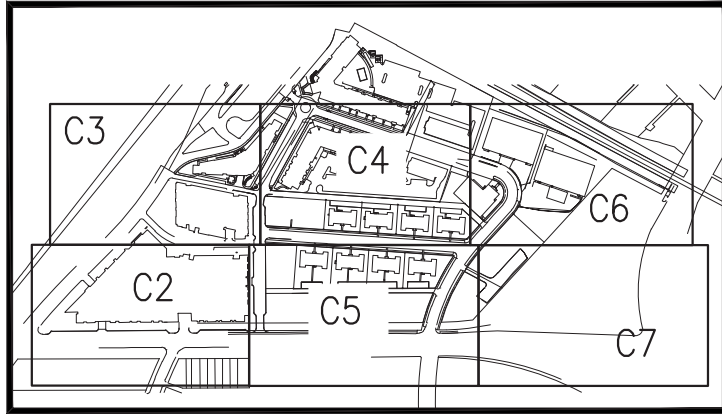


SHEET KEY MAP

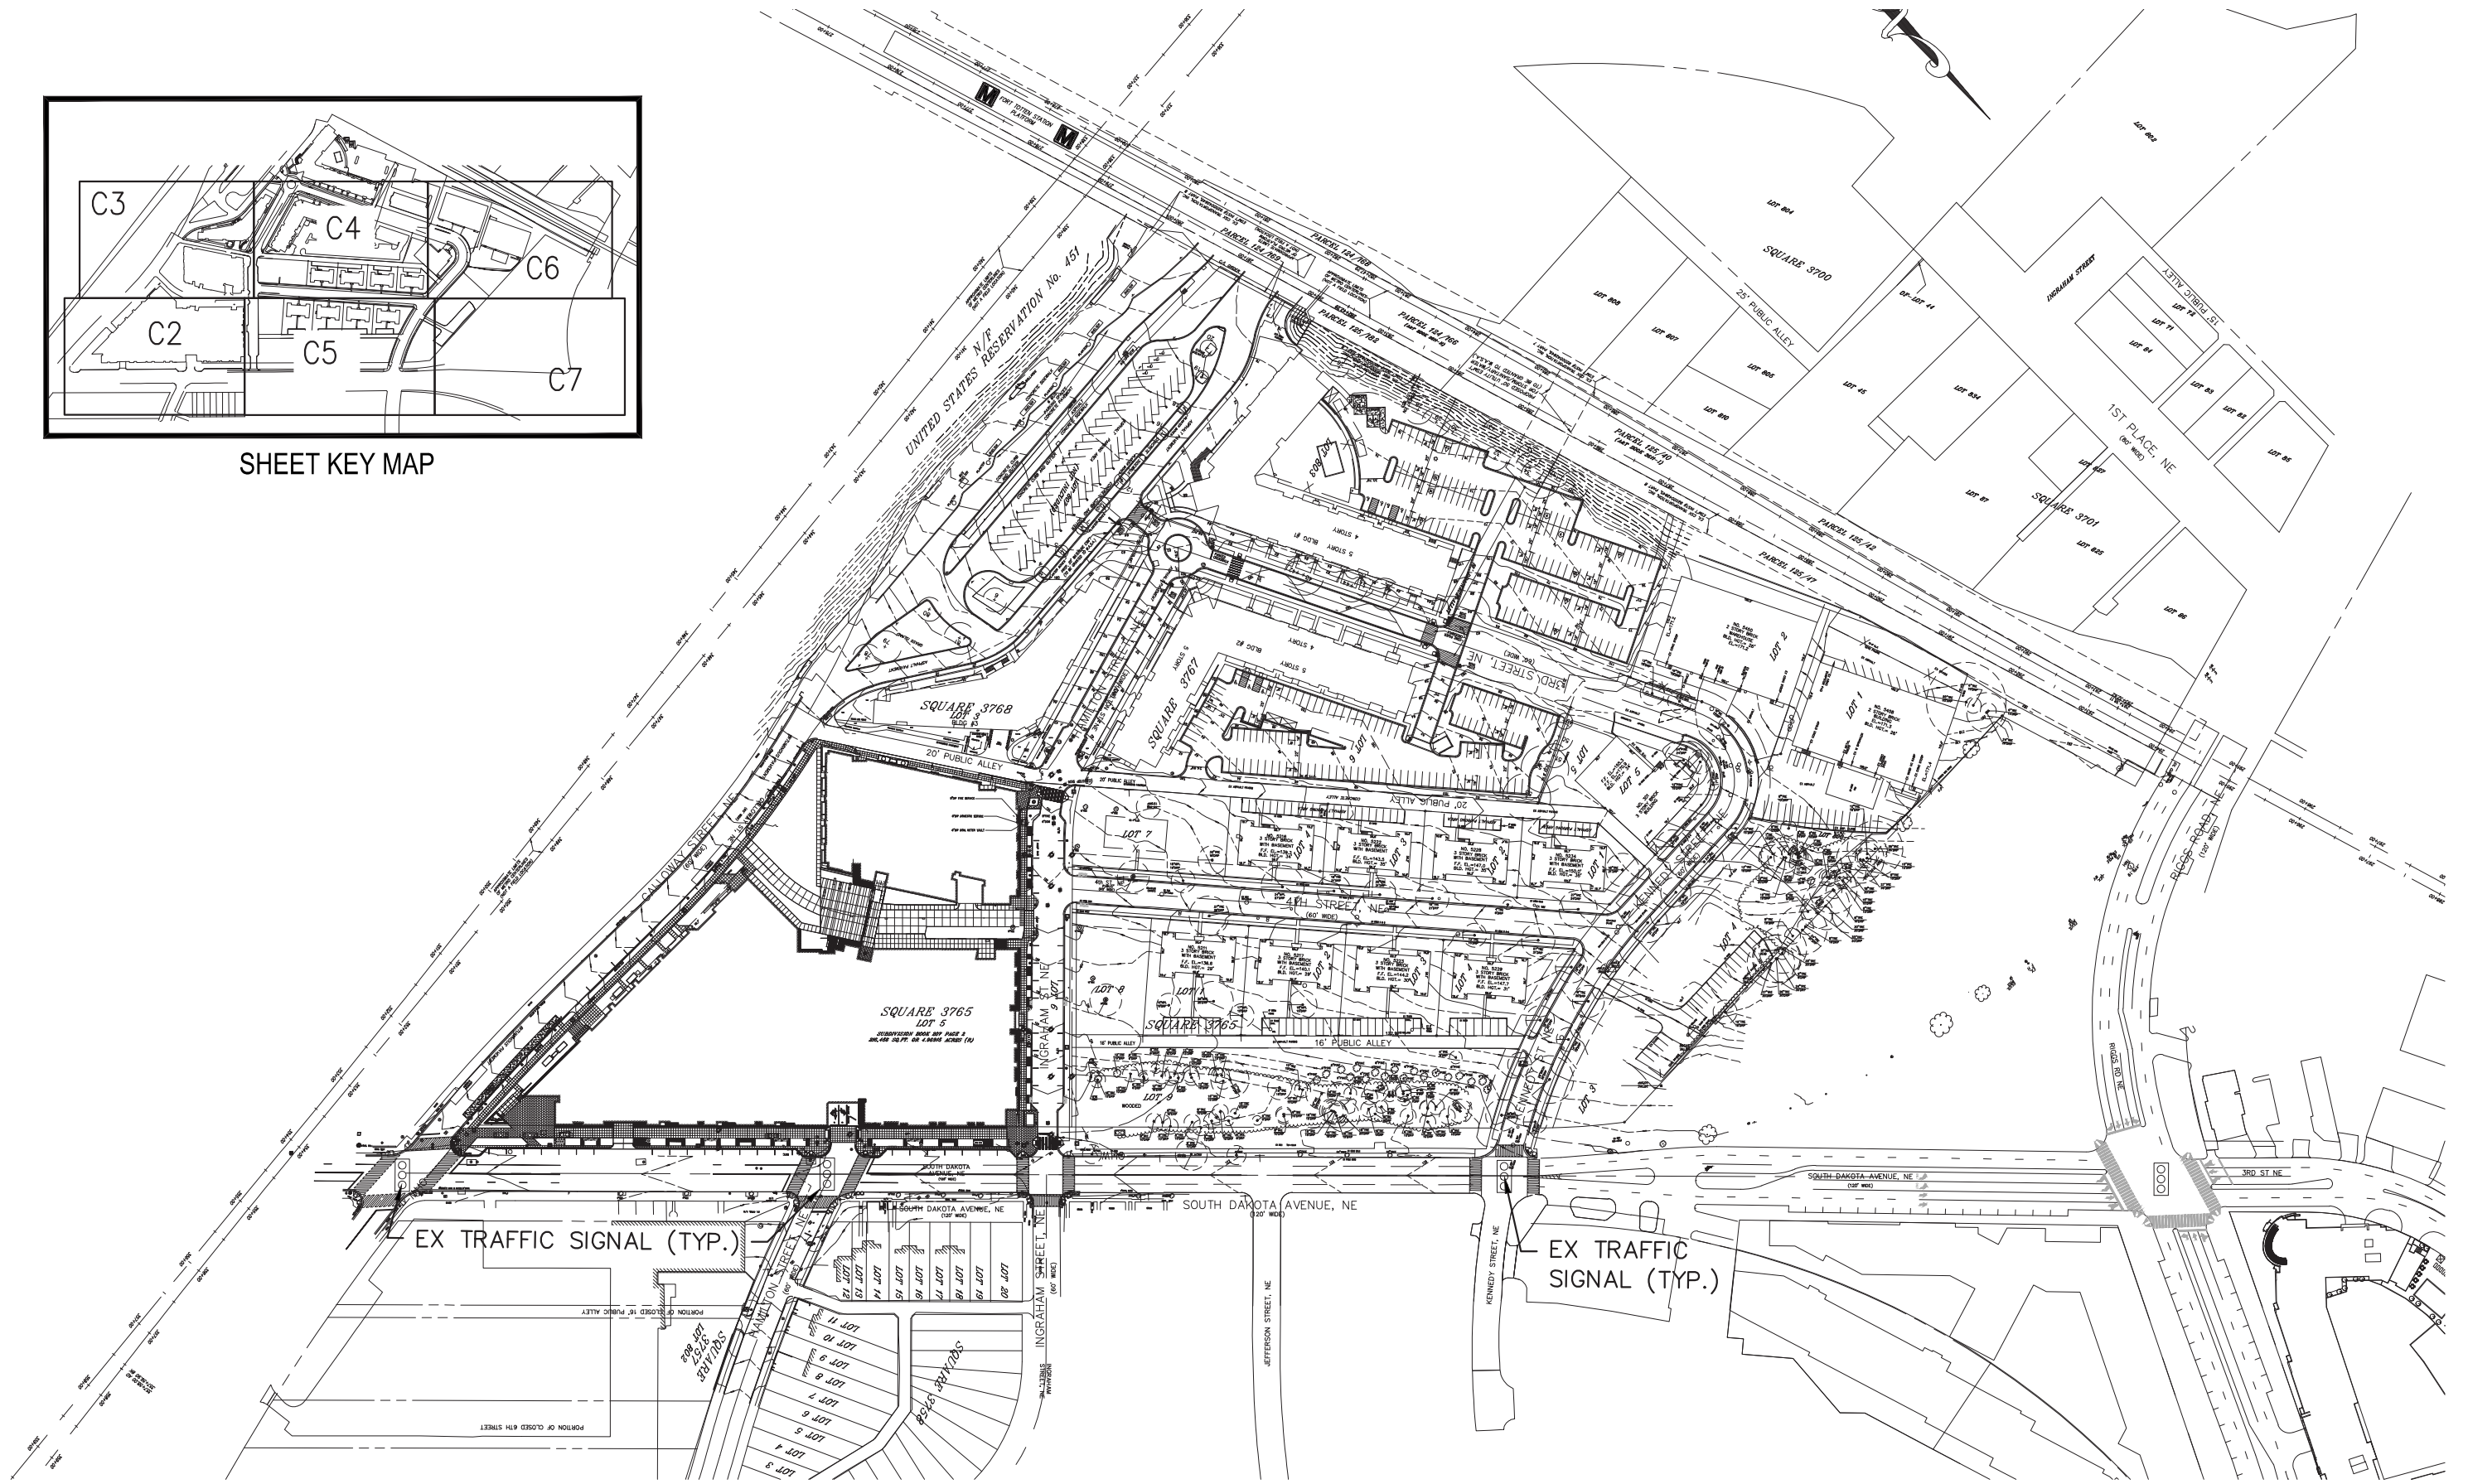

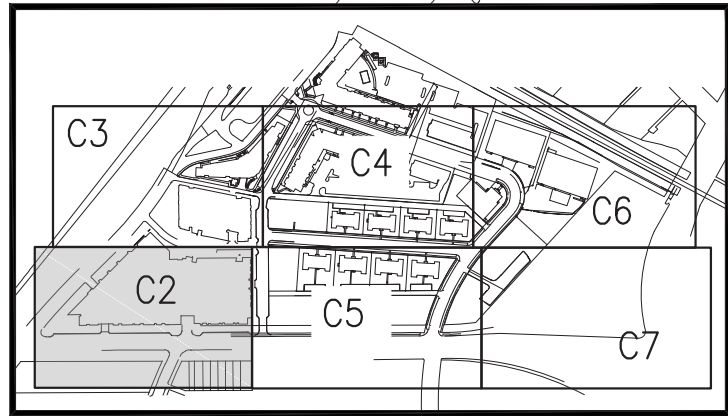

SHEET KEY MAP

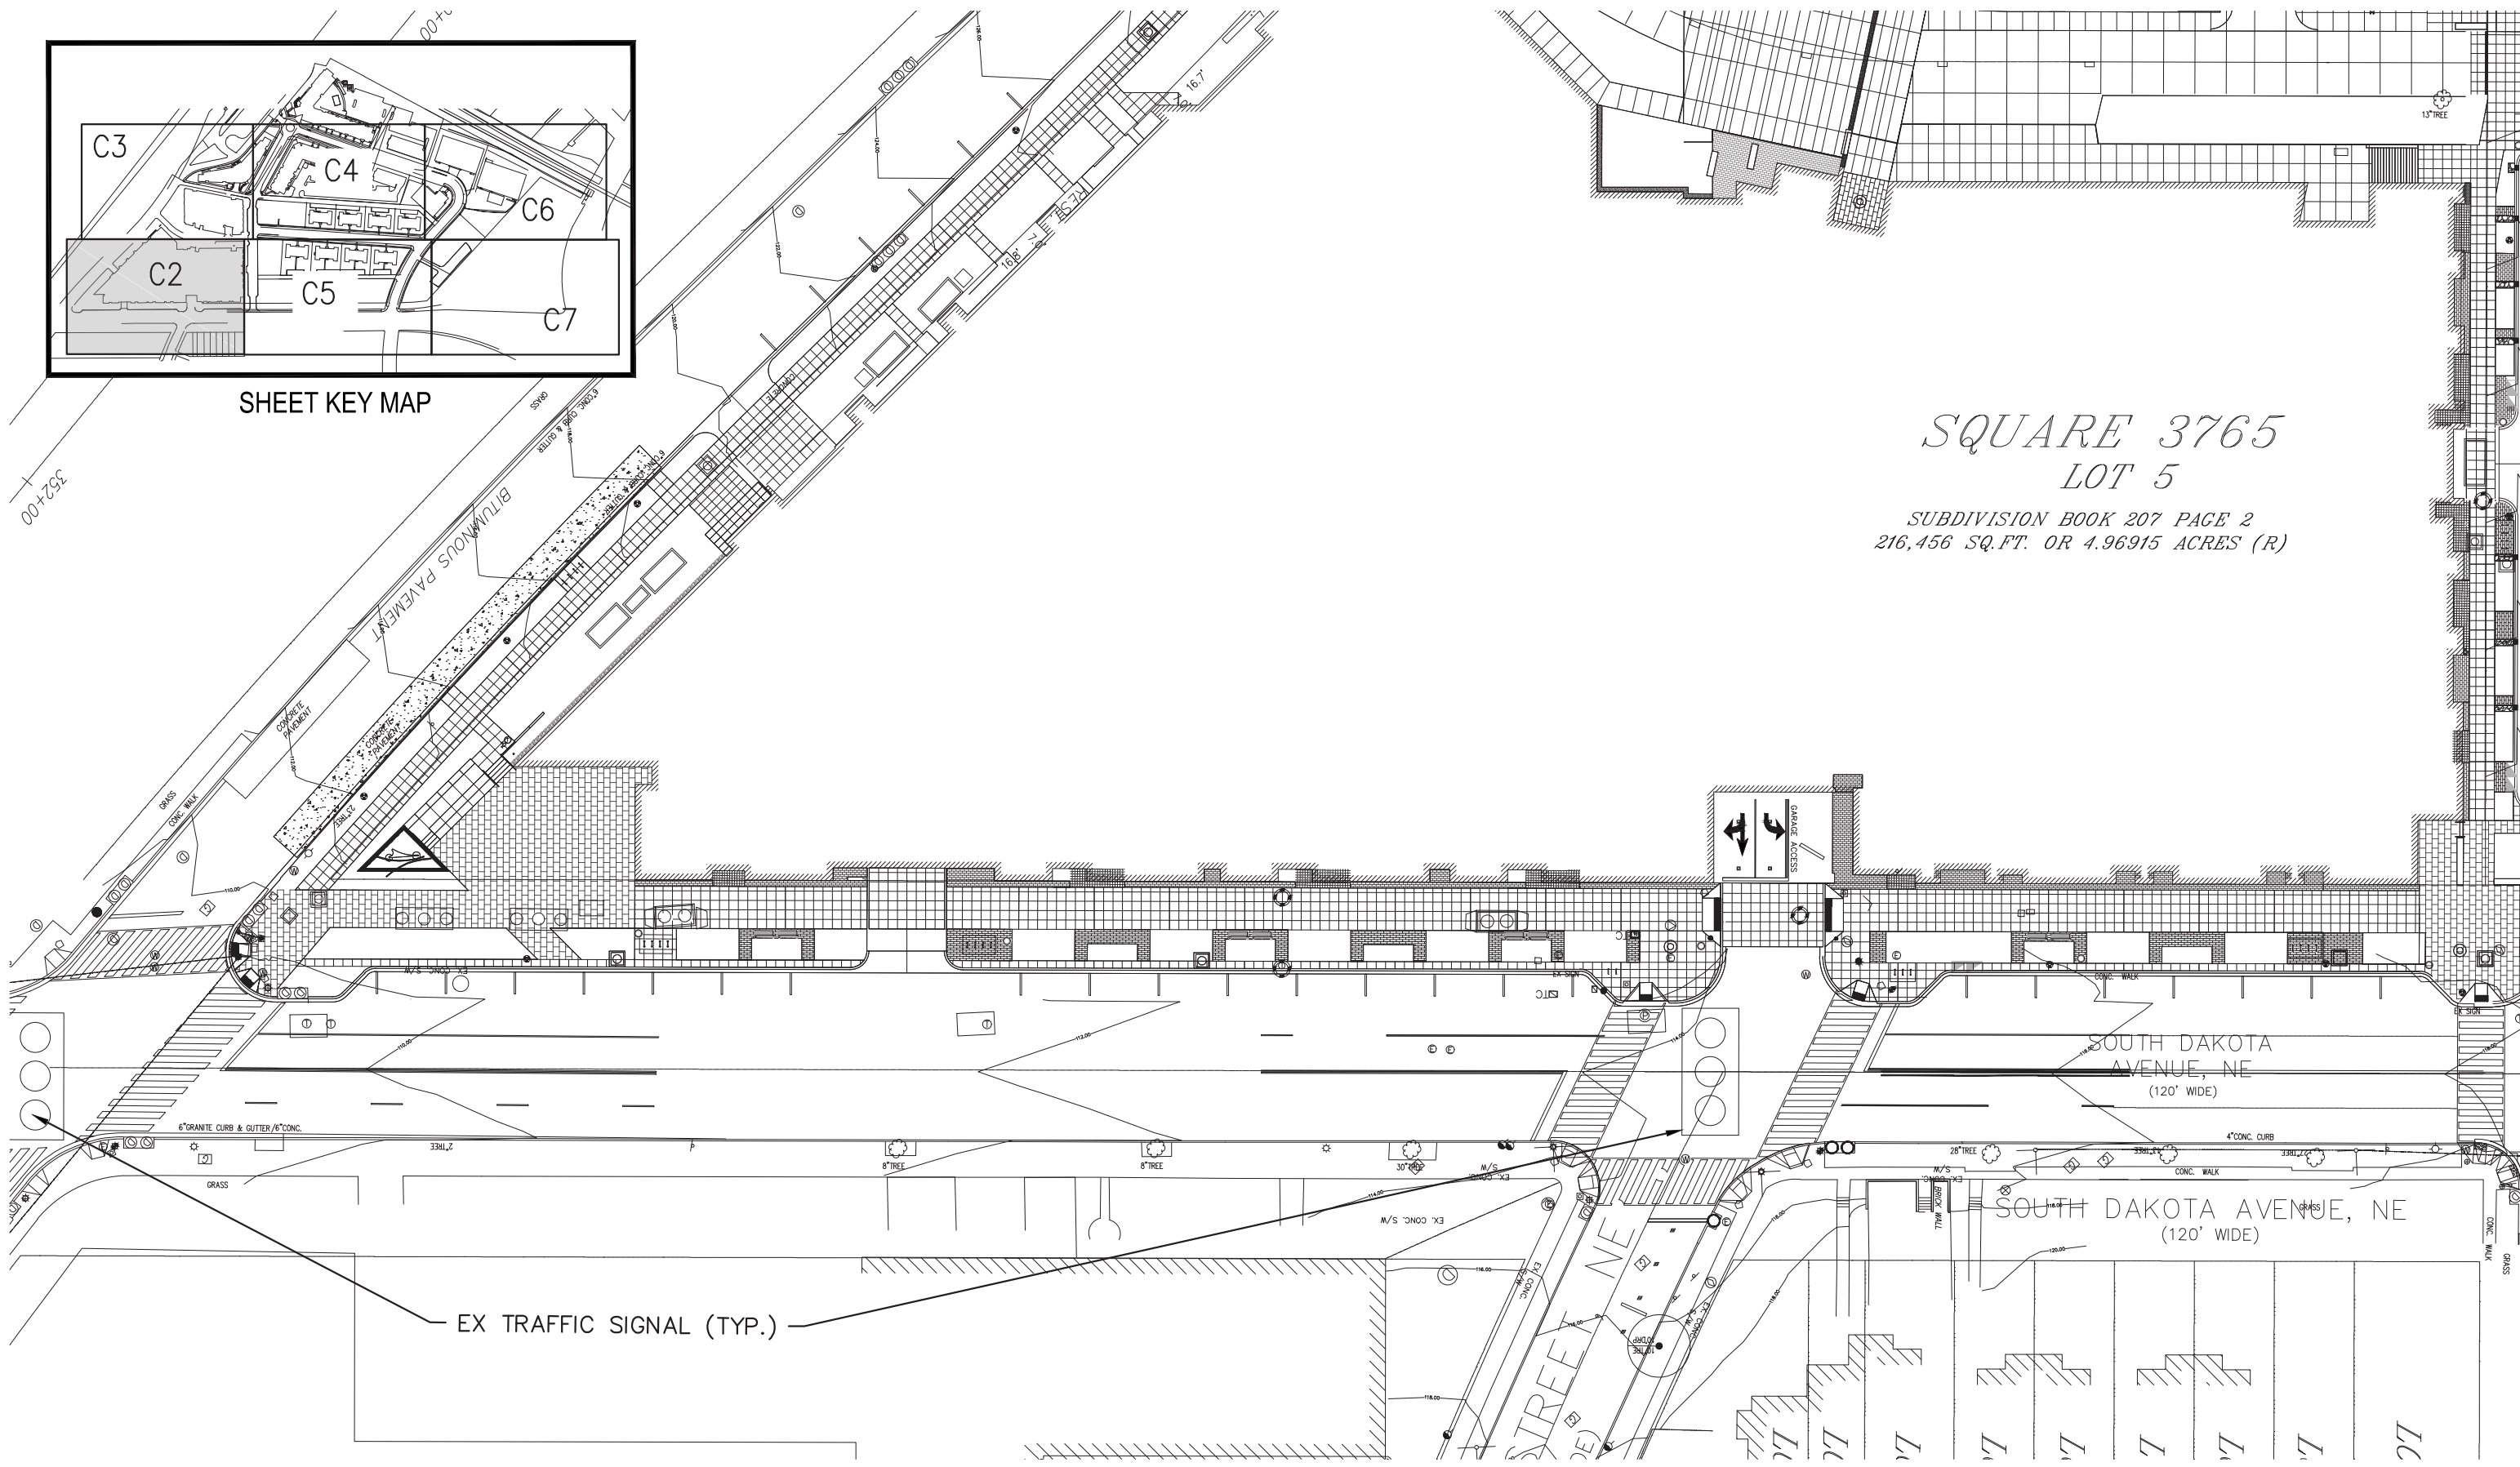


*SQUARE 3765
LOT 5*

*SUBDIVISION BOOK 207 PAGE 2
216,456 SQ. FT. OR 4.96915 ACRES (R)*

EX TRAFFIC SIGNAL (TYP.)


BUILDING B

SEPTEMBER 4, 2018

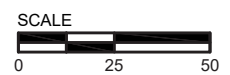


EXISTING CONDITIONS
ART PLACE AT FORT TOTTEN

C2

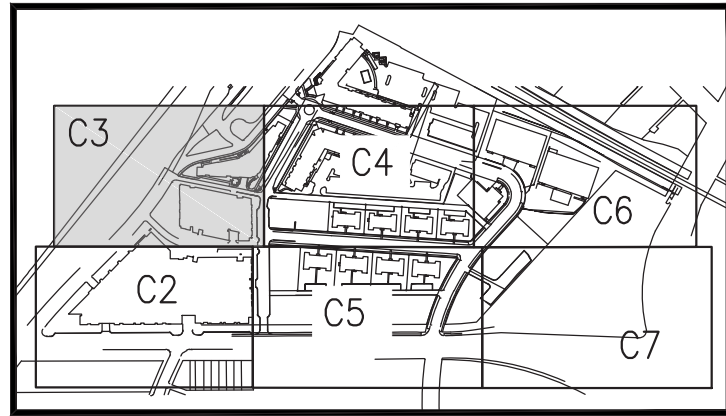


SHEET KEY MAP

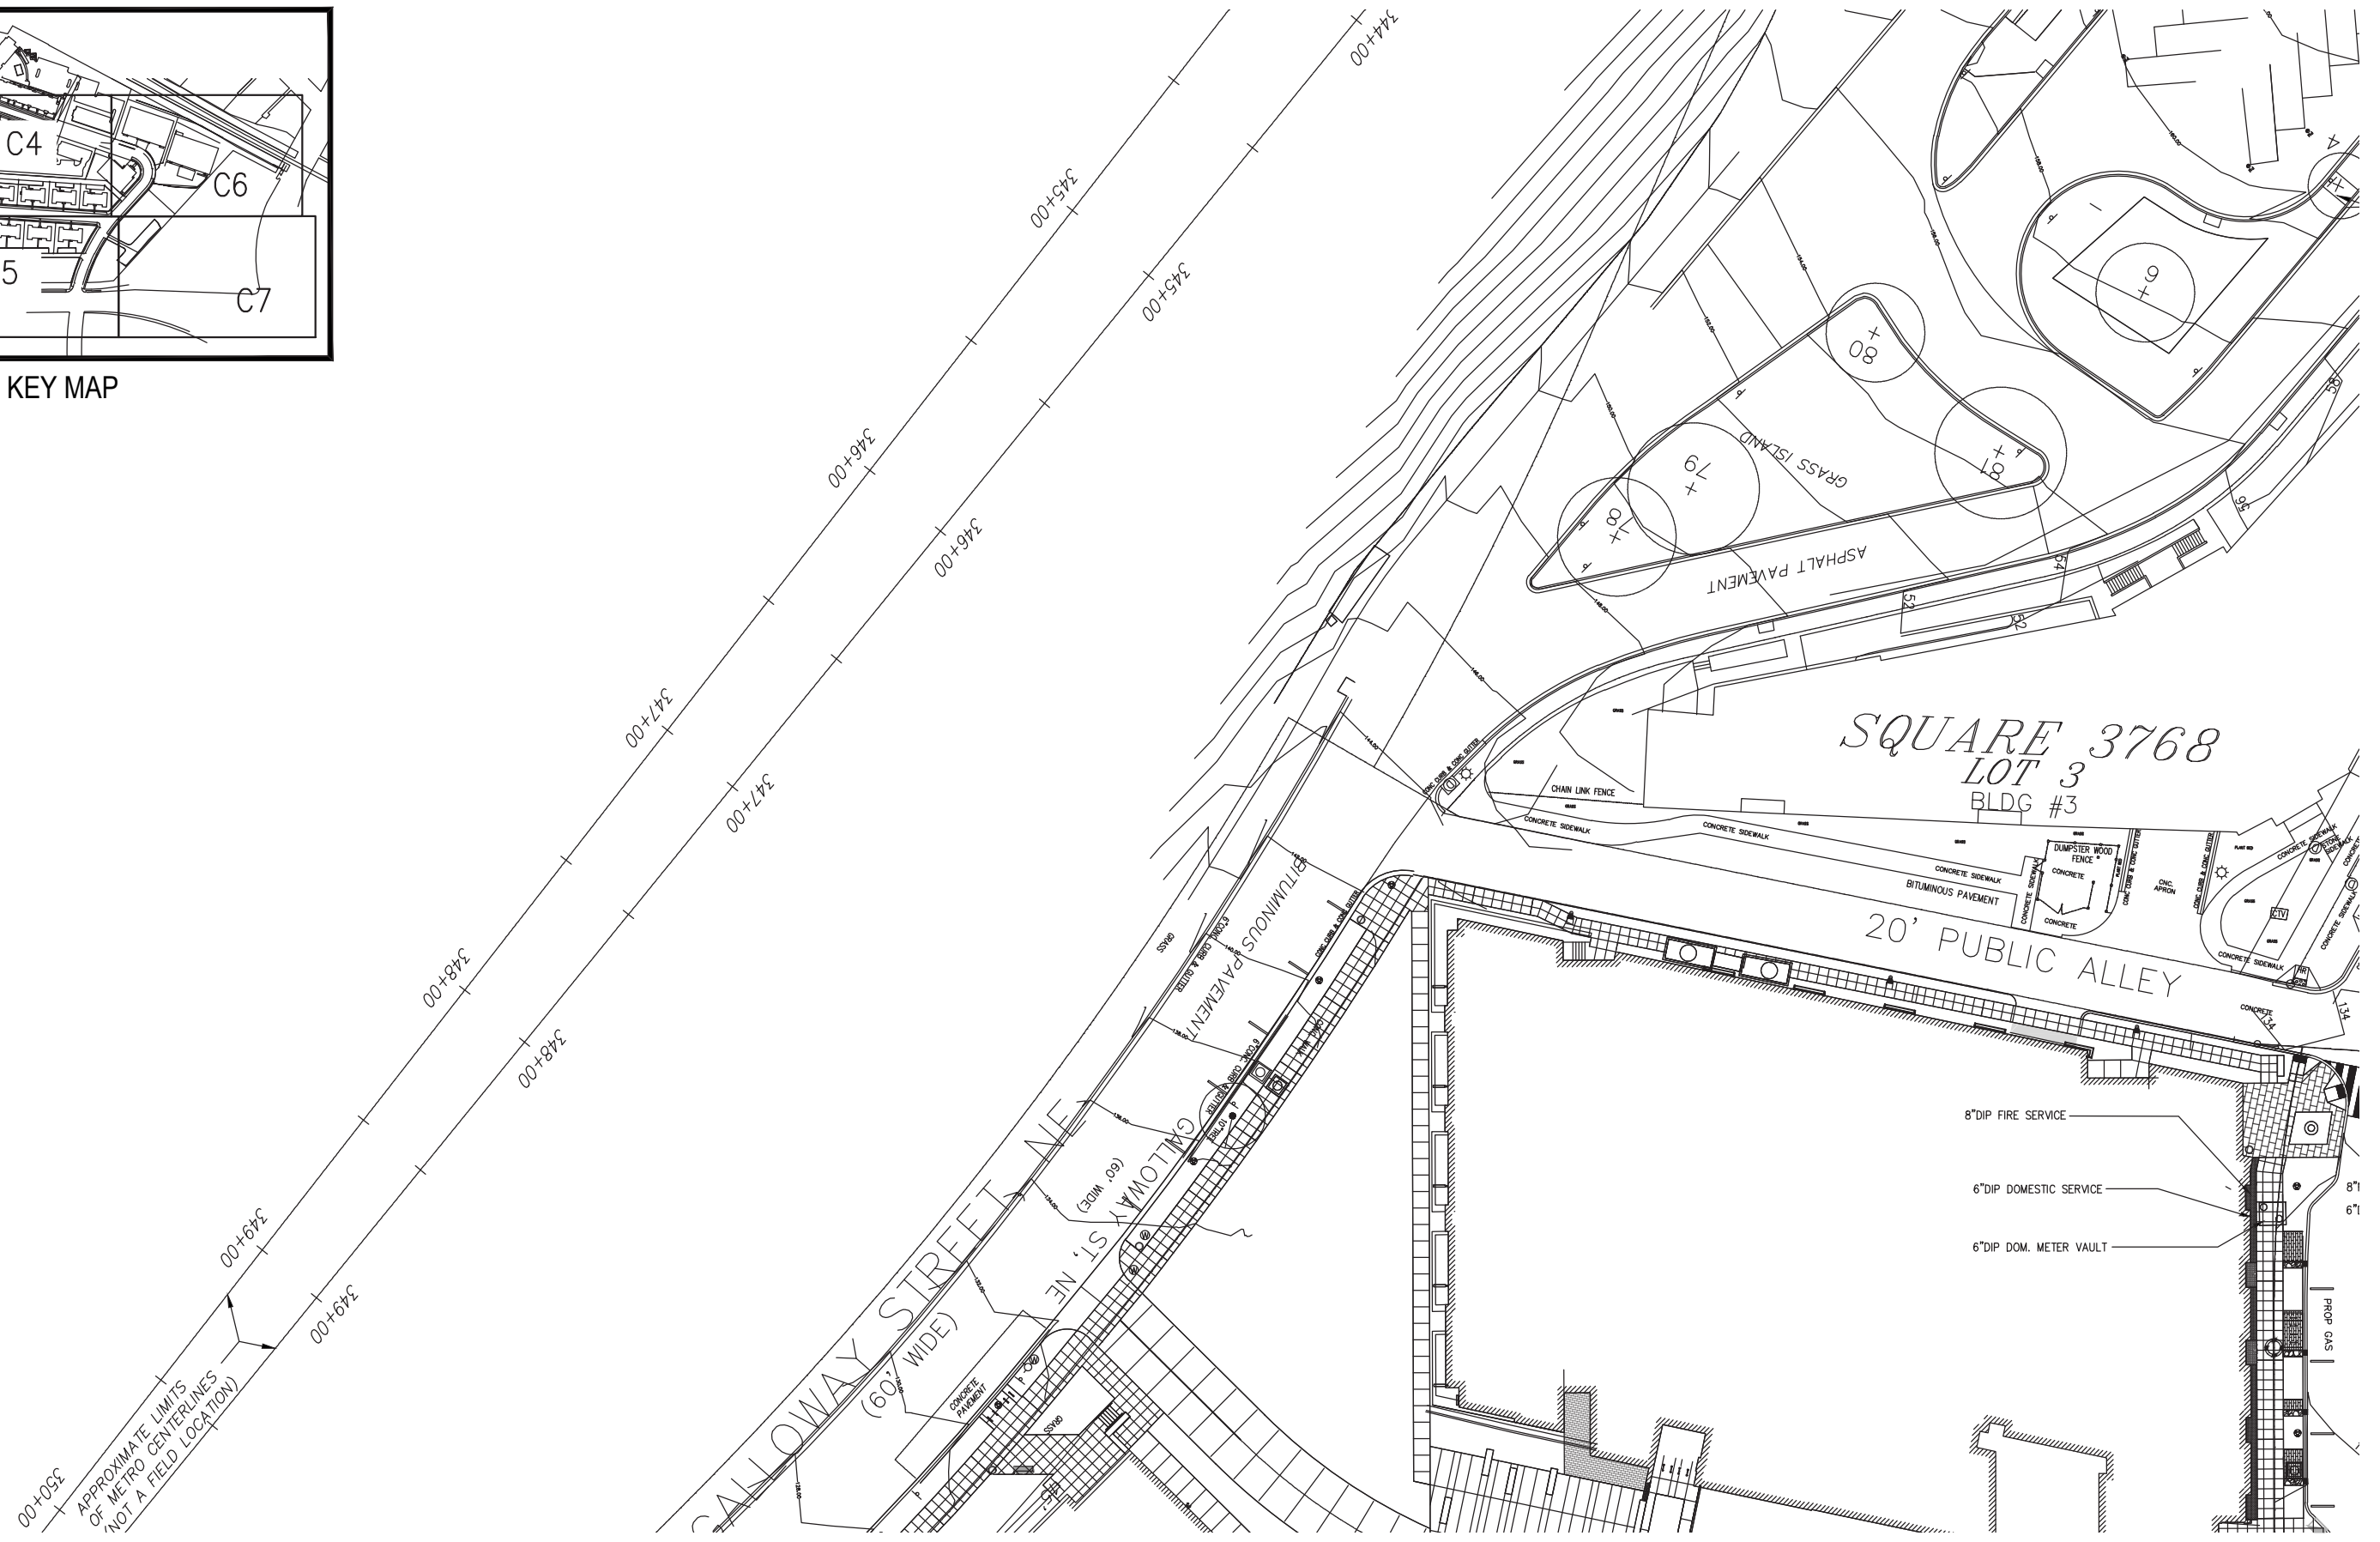

BUILDING B




SEPTEMBER 4, 2018

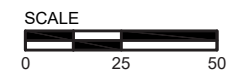


EXISTING CONDITIONS
ART PLACE AT FORT TOTTEN

C3

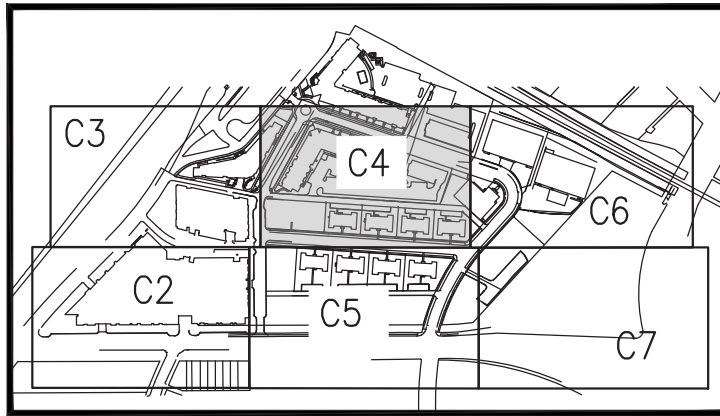

SHEET KEY MAP

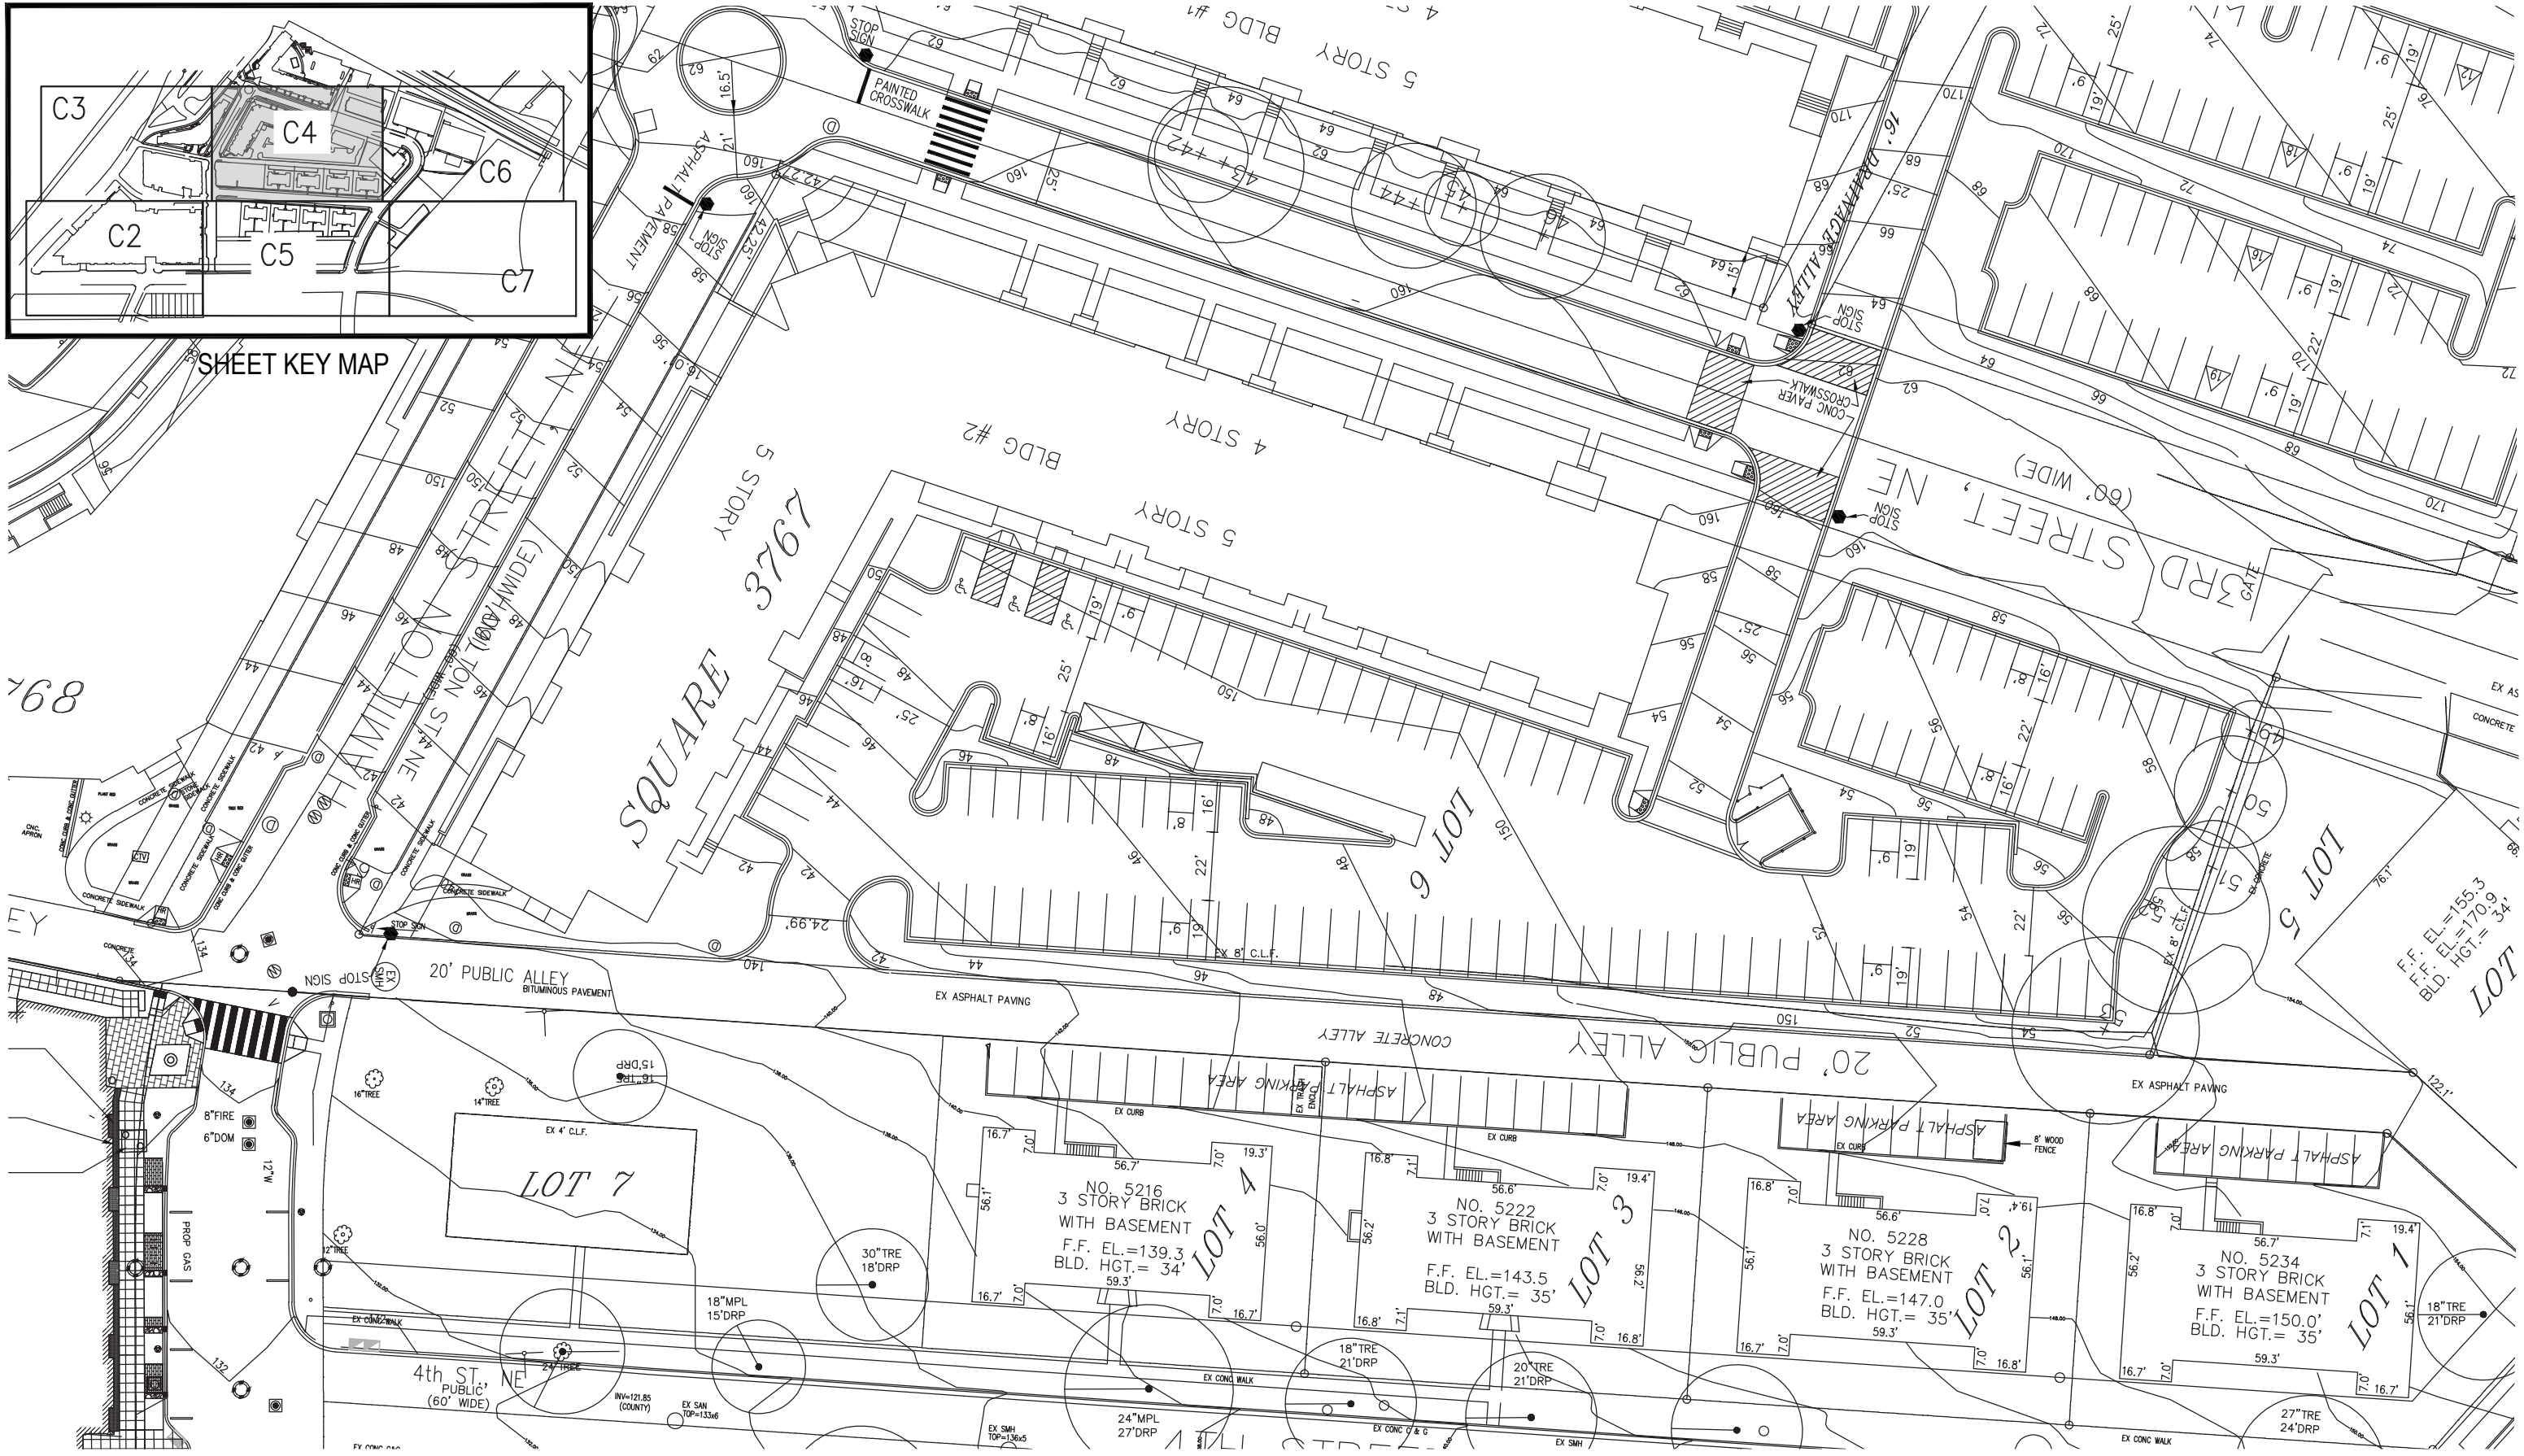


BUILDING B

PERKINS EASTMAN

STUDIO SHANGHA



VFA CAPITOL

SEPTEMBER 4, 2018

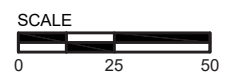

EXISTING CONDITIONS
ART PLACE AT FORT TOTTEN


C4

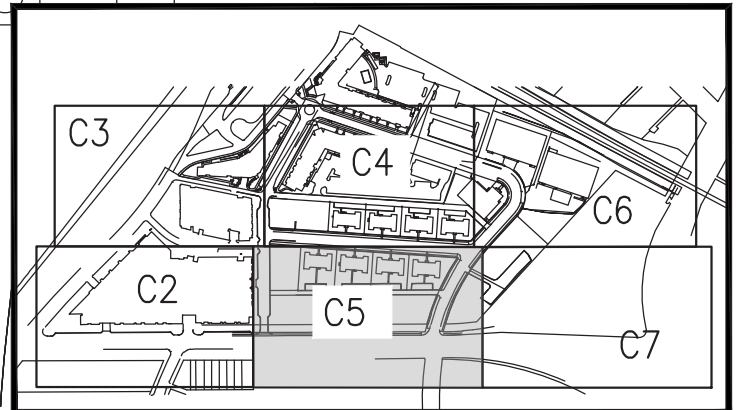
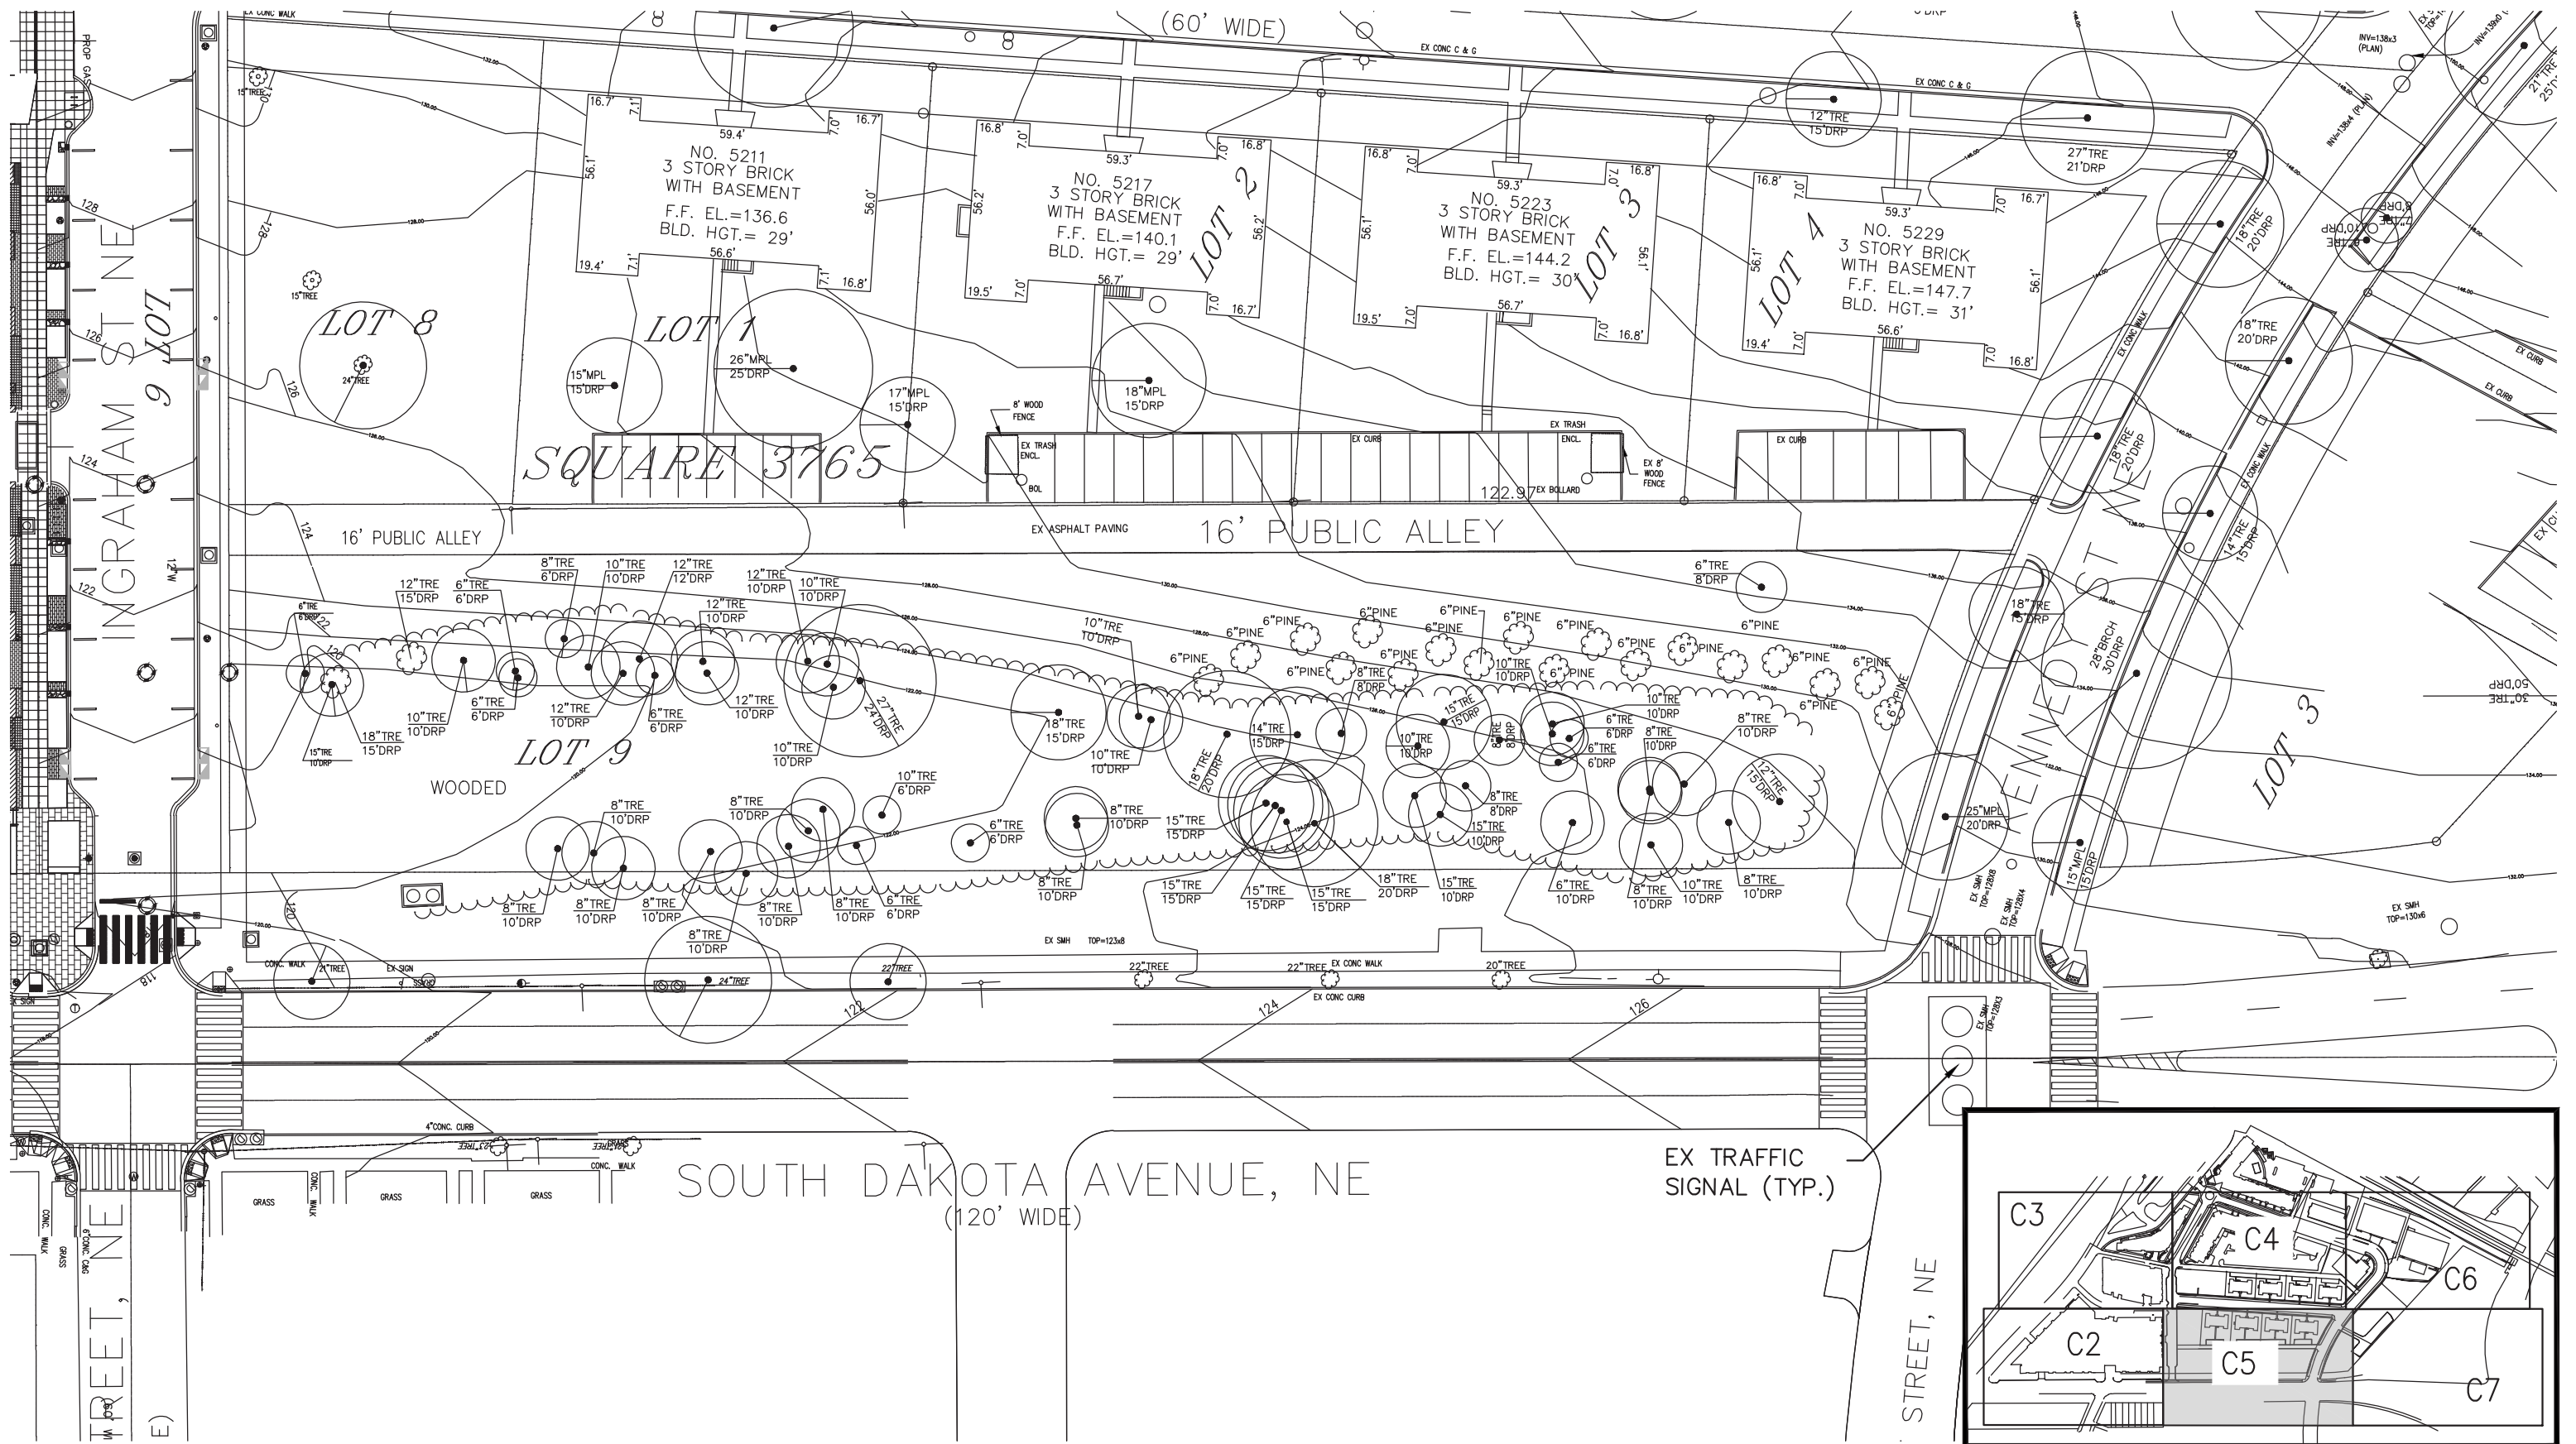


SHEET KEY MAP

BUILDING B

SEPTEMBER 4, 2018

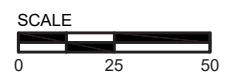

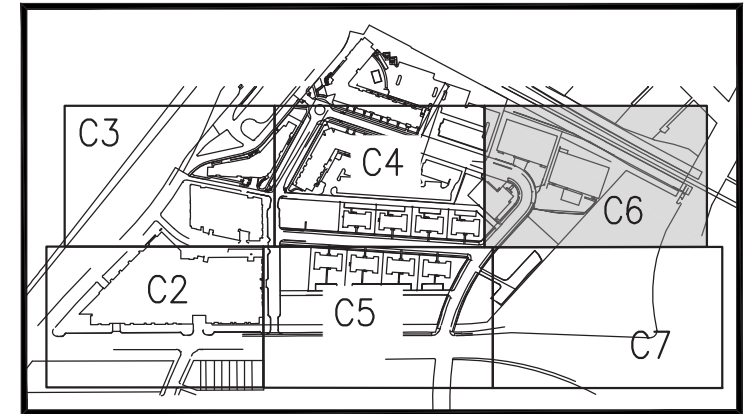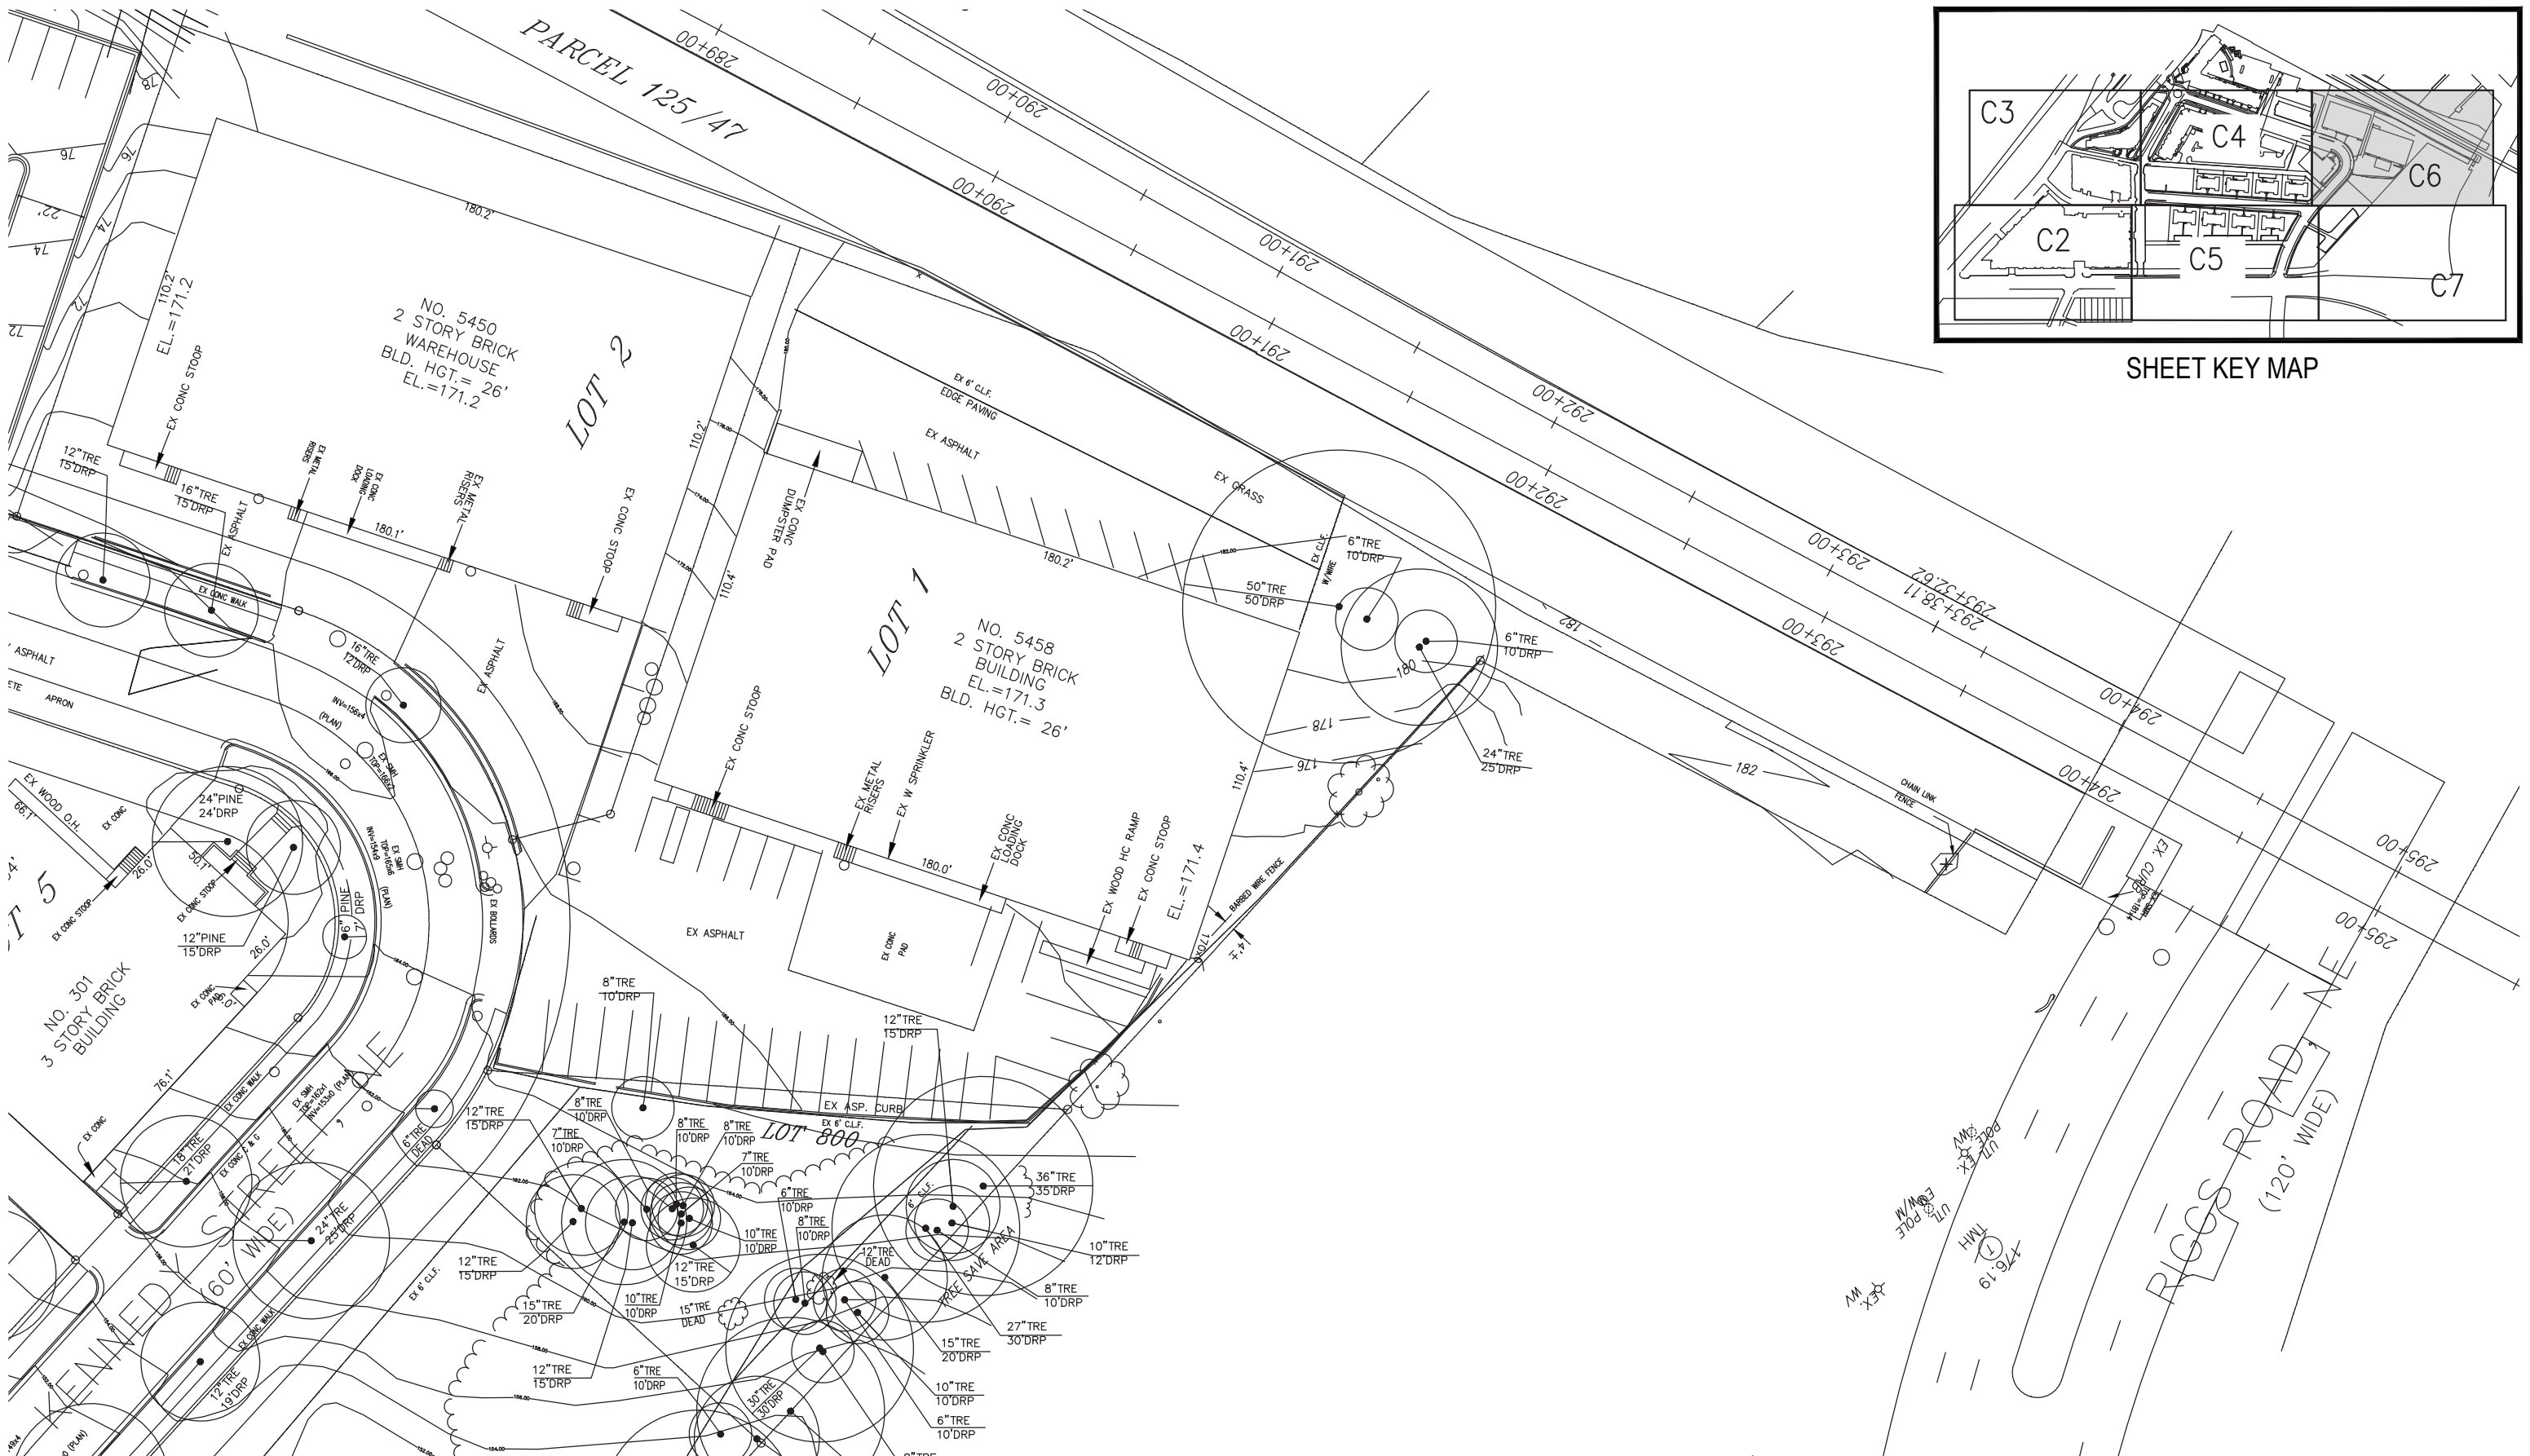

SHEET KEY MAP


BUILDING B

PERKINS EASTMAN

STUDIO SHANGHA

VFA CAPITOL



SEPTEMBER 4, 2018

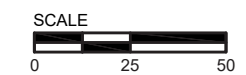

EXISTING CONDITIONS

ART PLACE AT FORT TOTTEN


C6

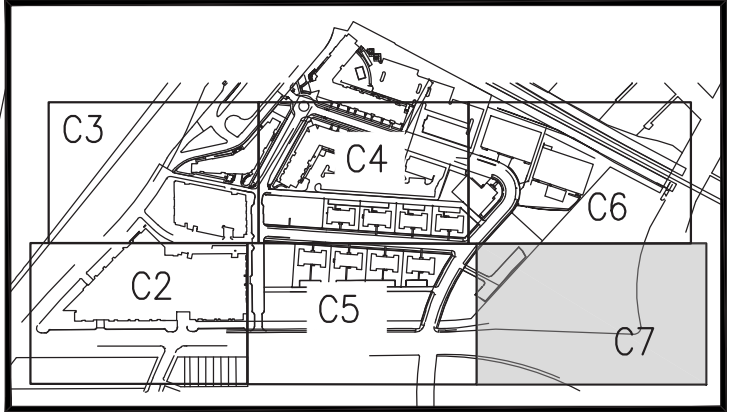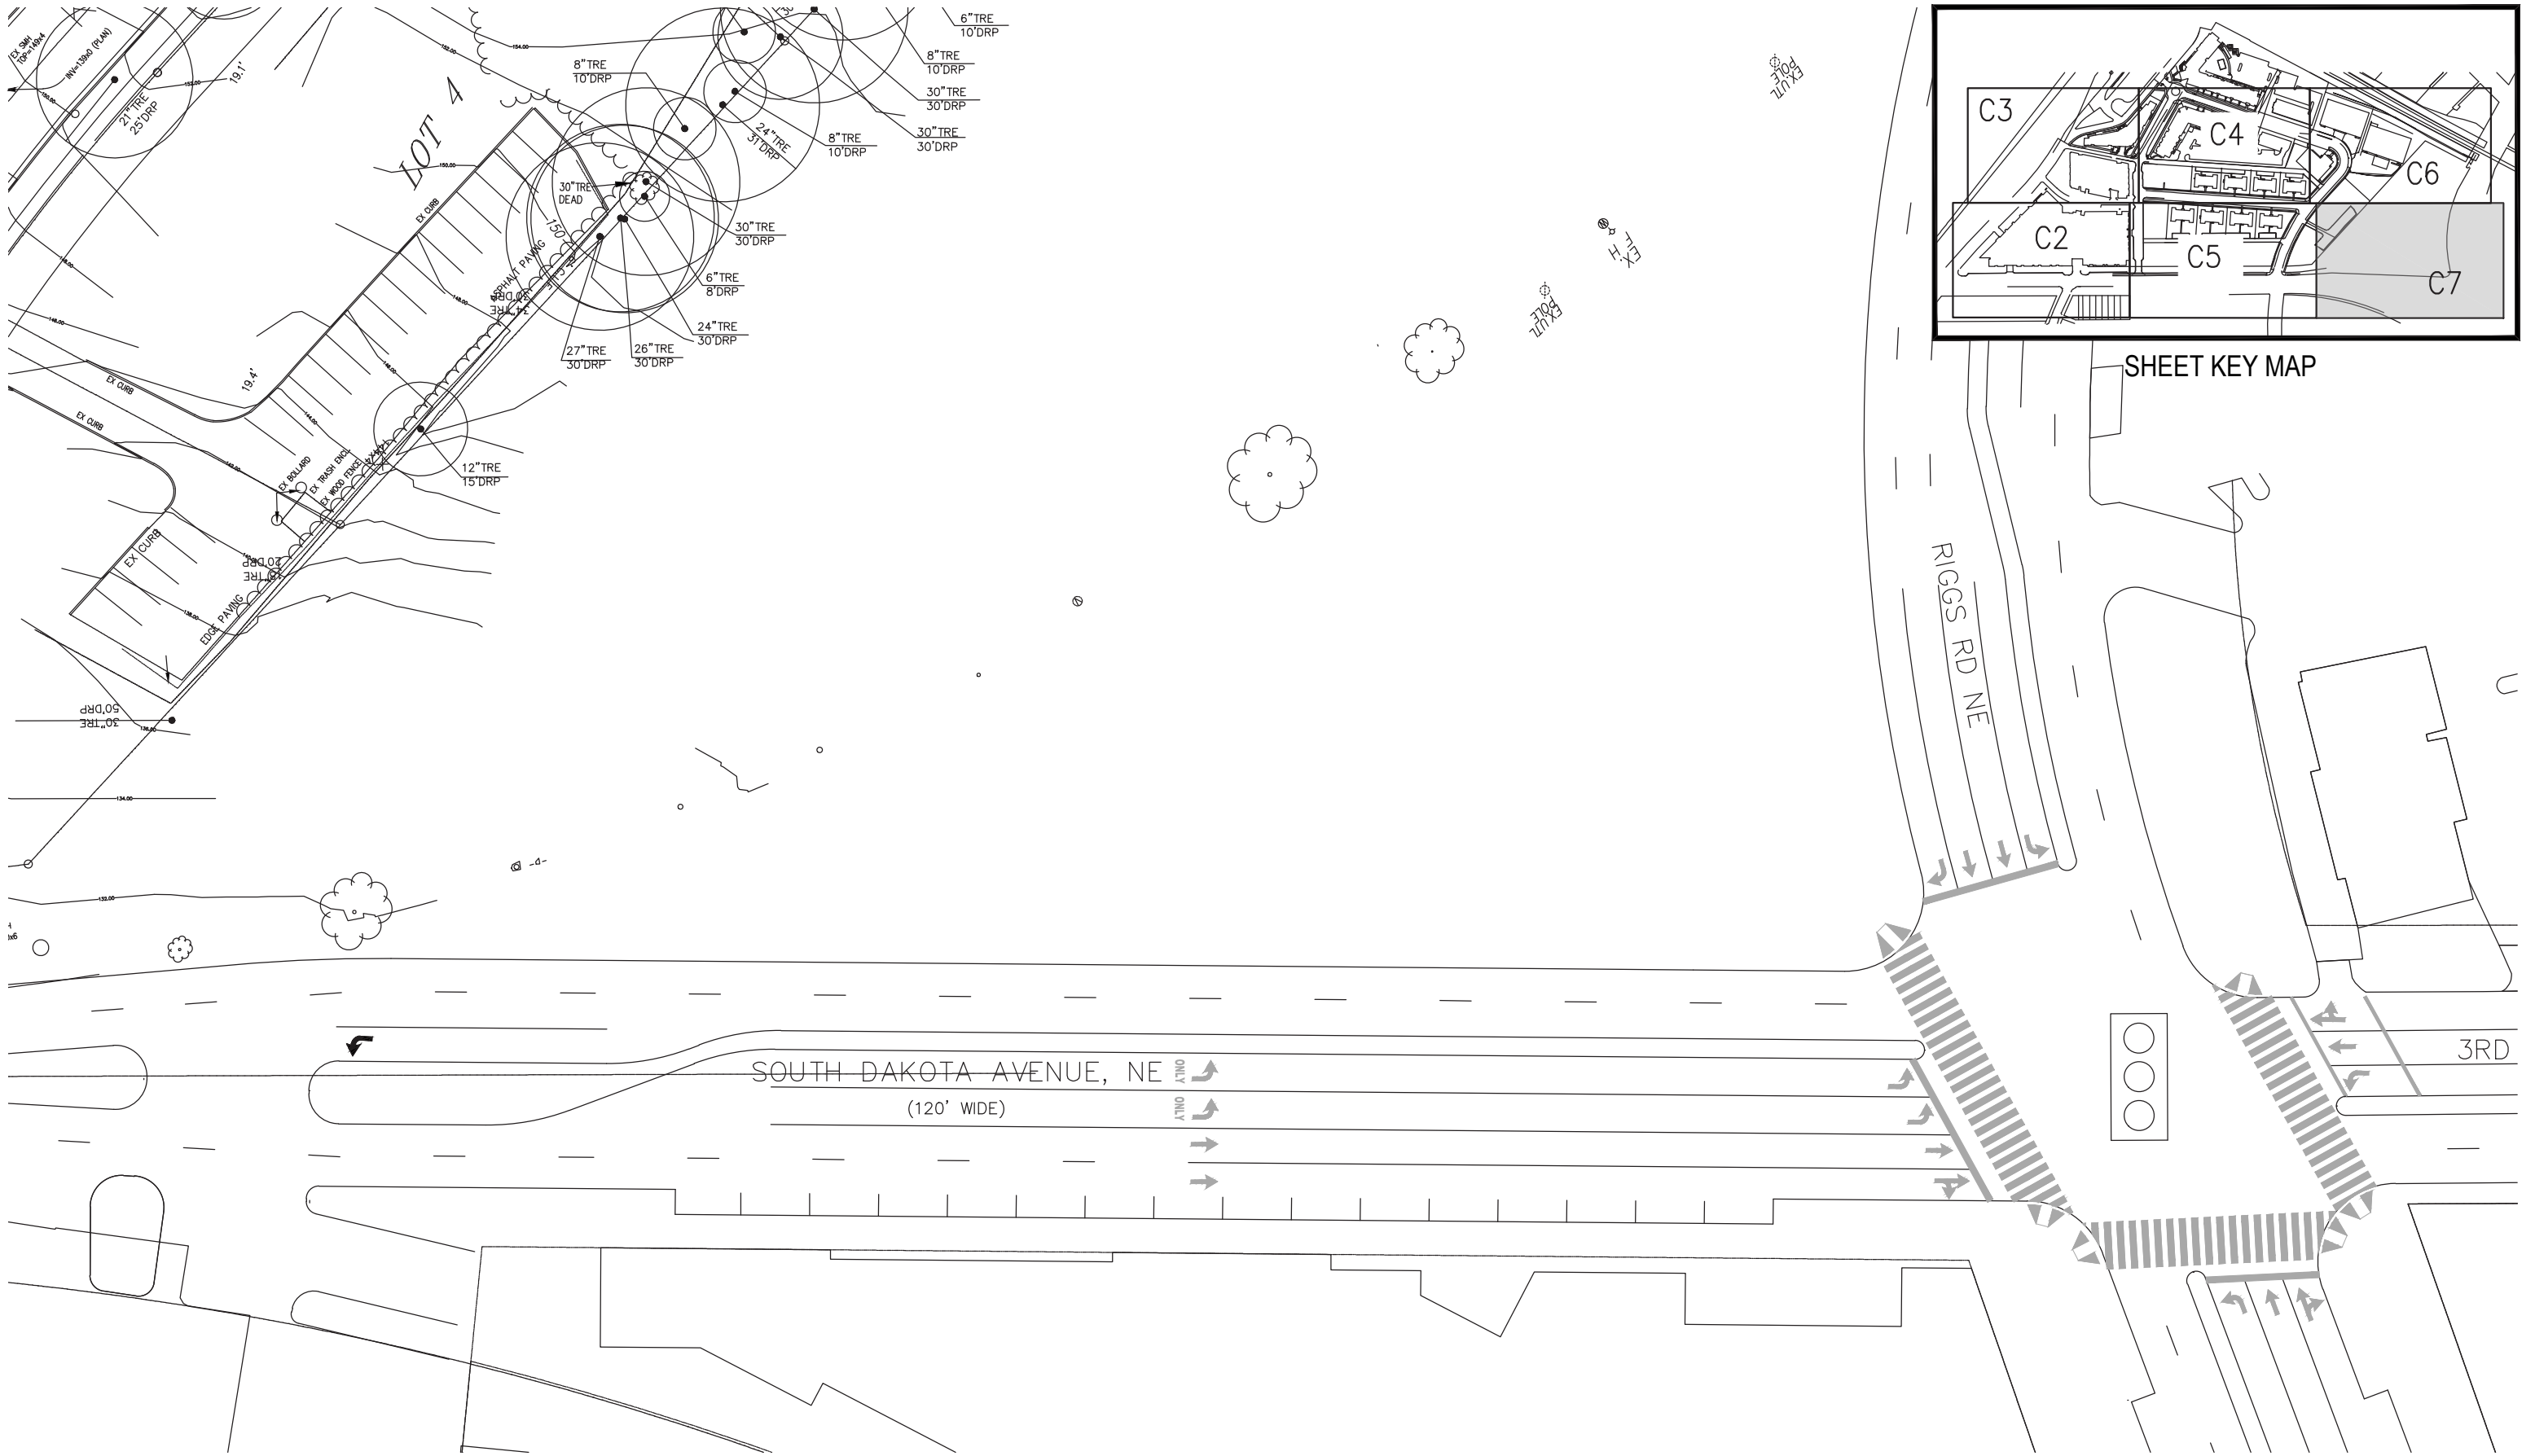


SHEET KEY MAP

BUILDING B

SEPTEMBER 4, 2018

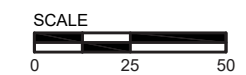

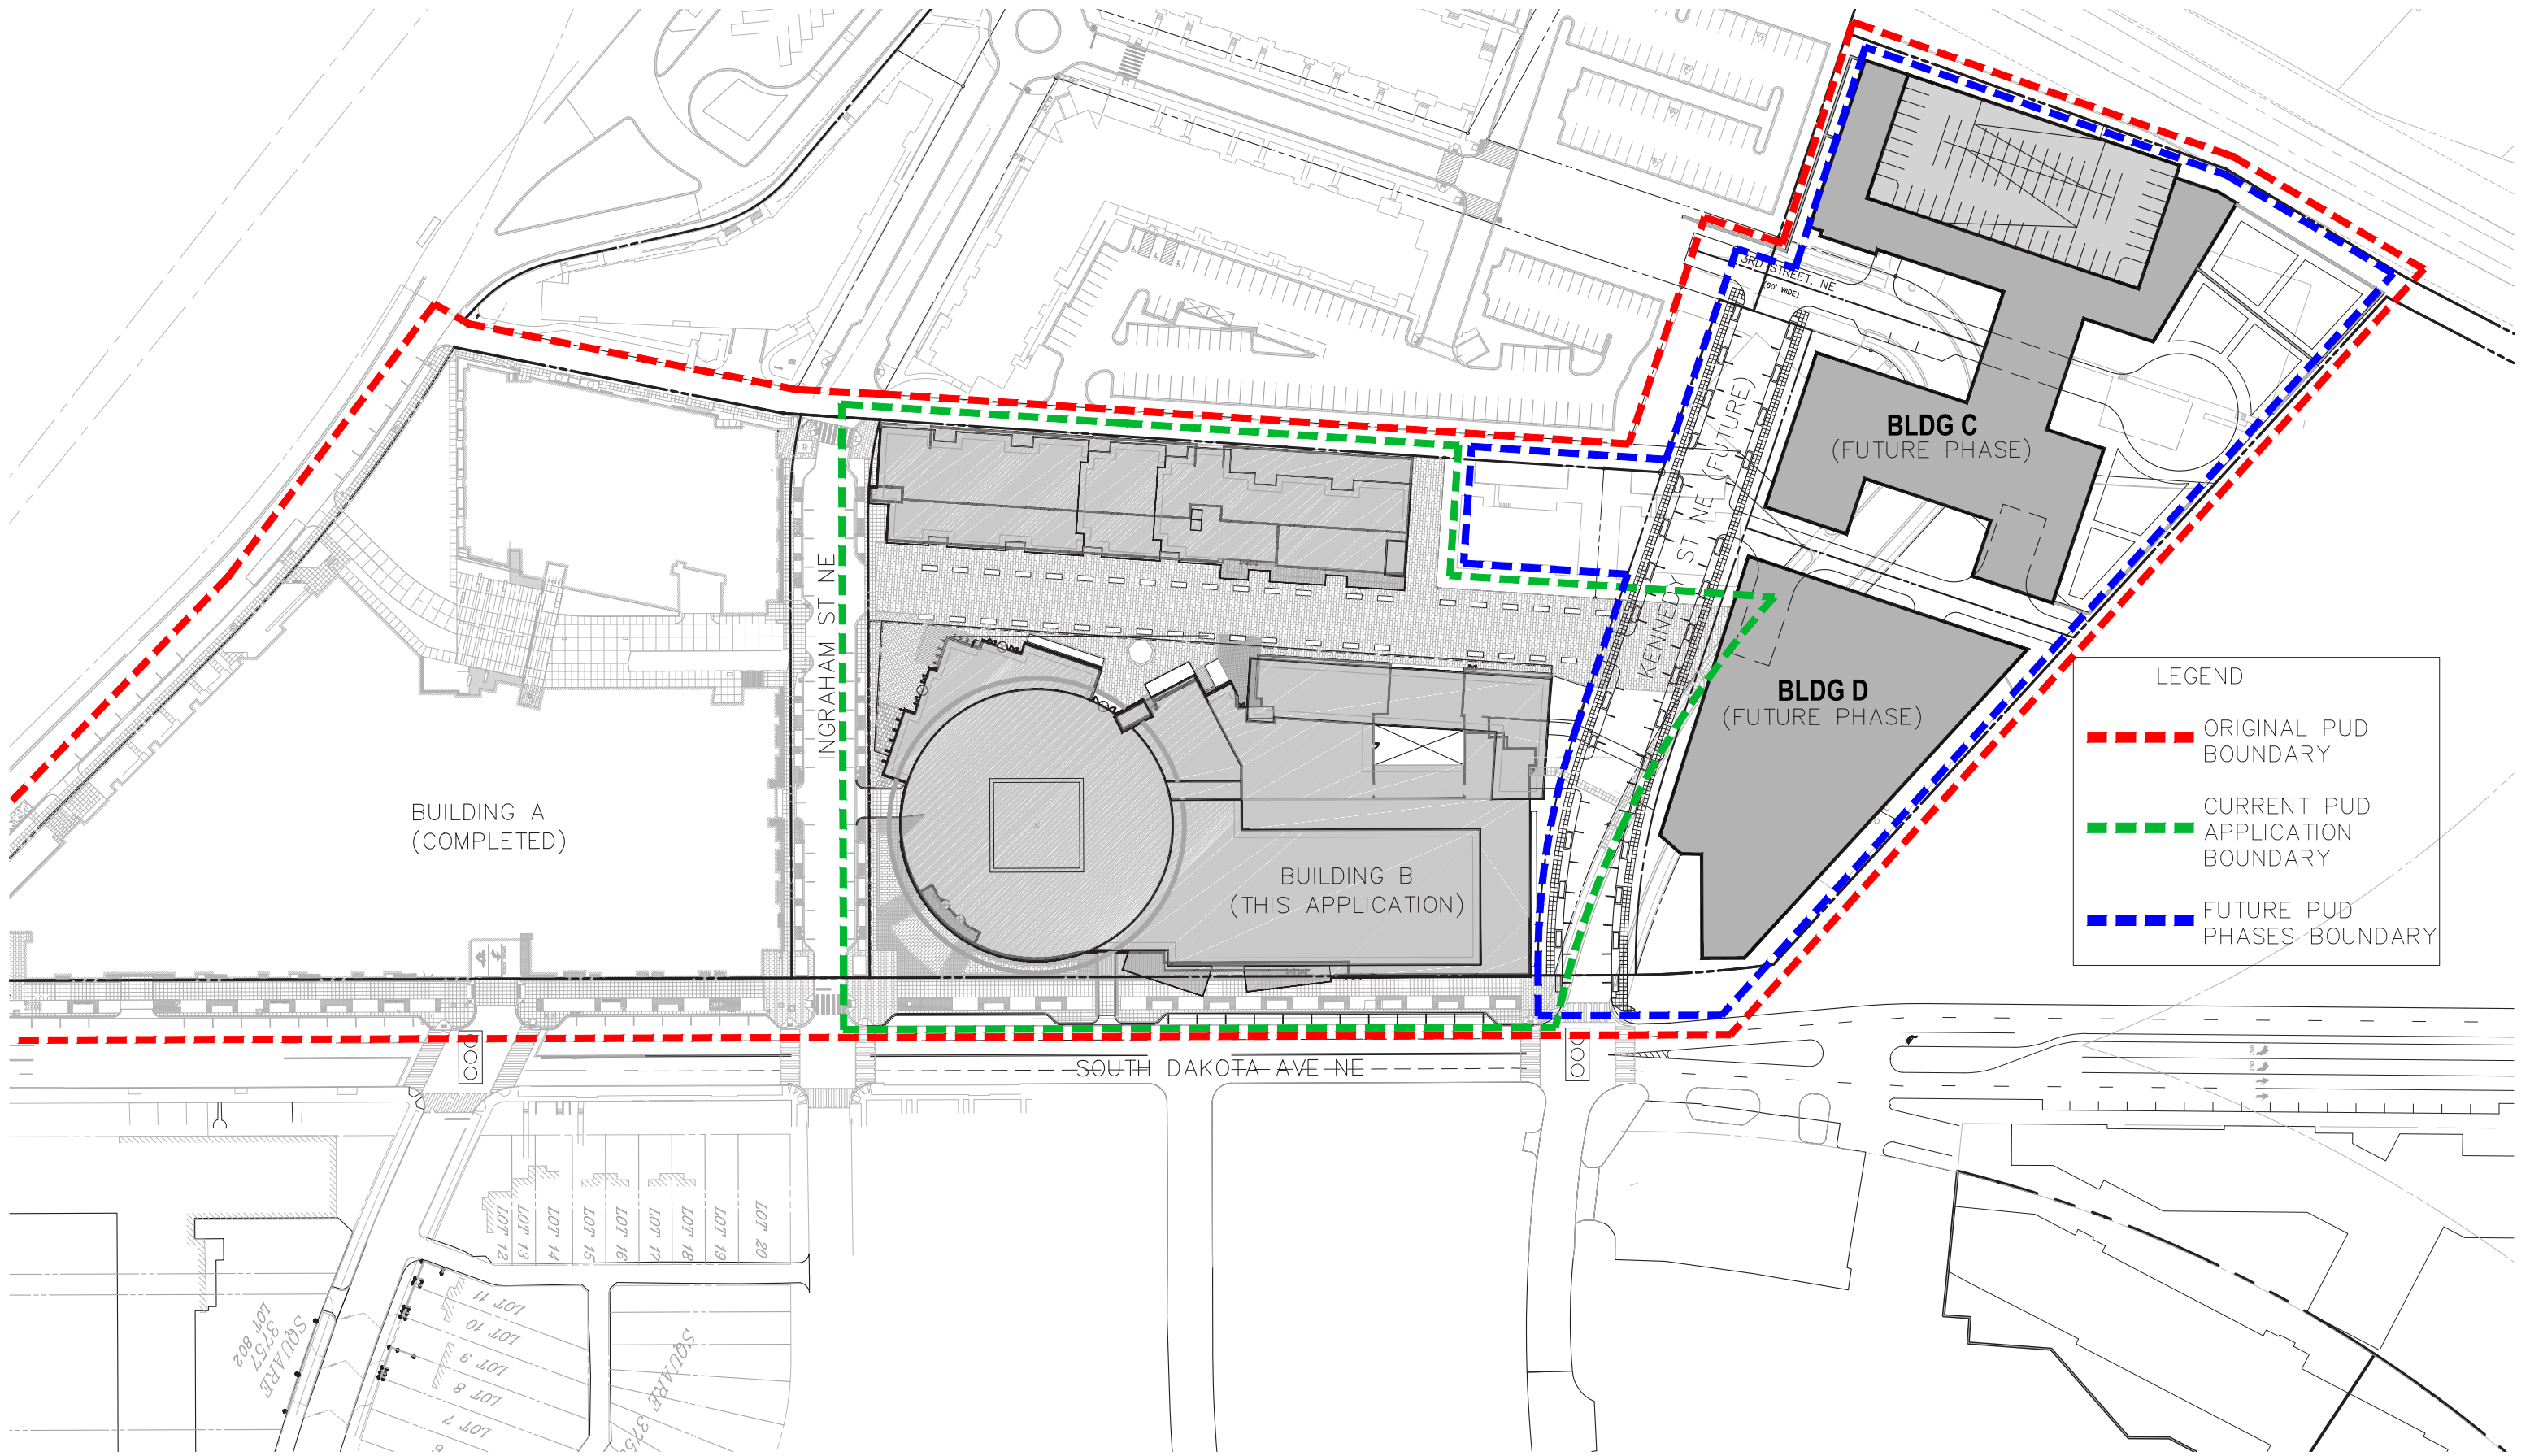


BUILDING B

PERKINS — EASTMAN

STUDIO SHANGHA

VFA CAPITOL


SEPTEMBER 4, 2018

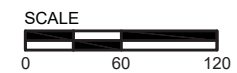

SITE PLAN - OVERALL FUTURE PHASE C & D

ART PLACE AT FORT TOTTEN

C8

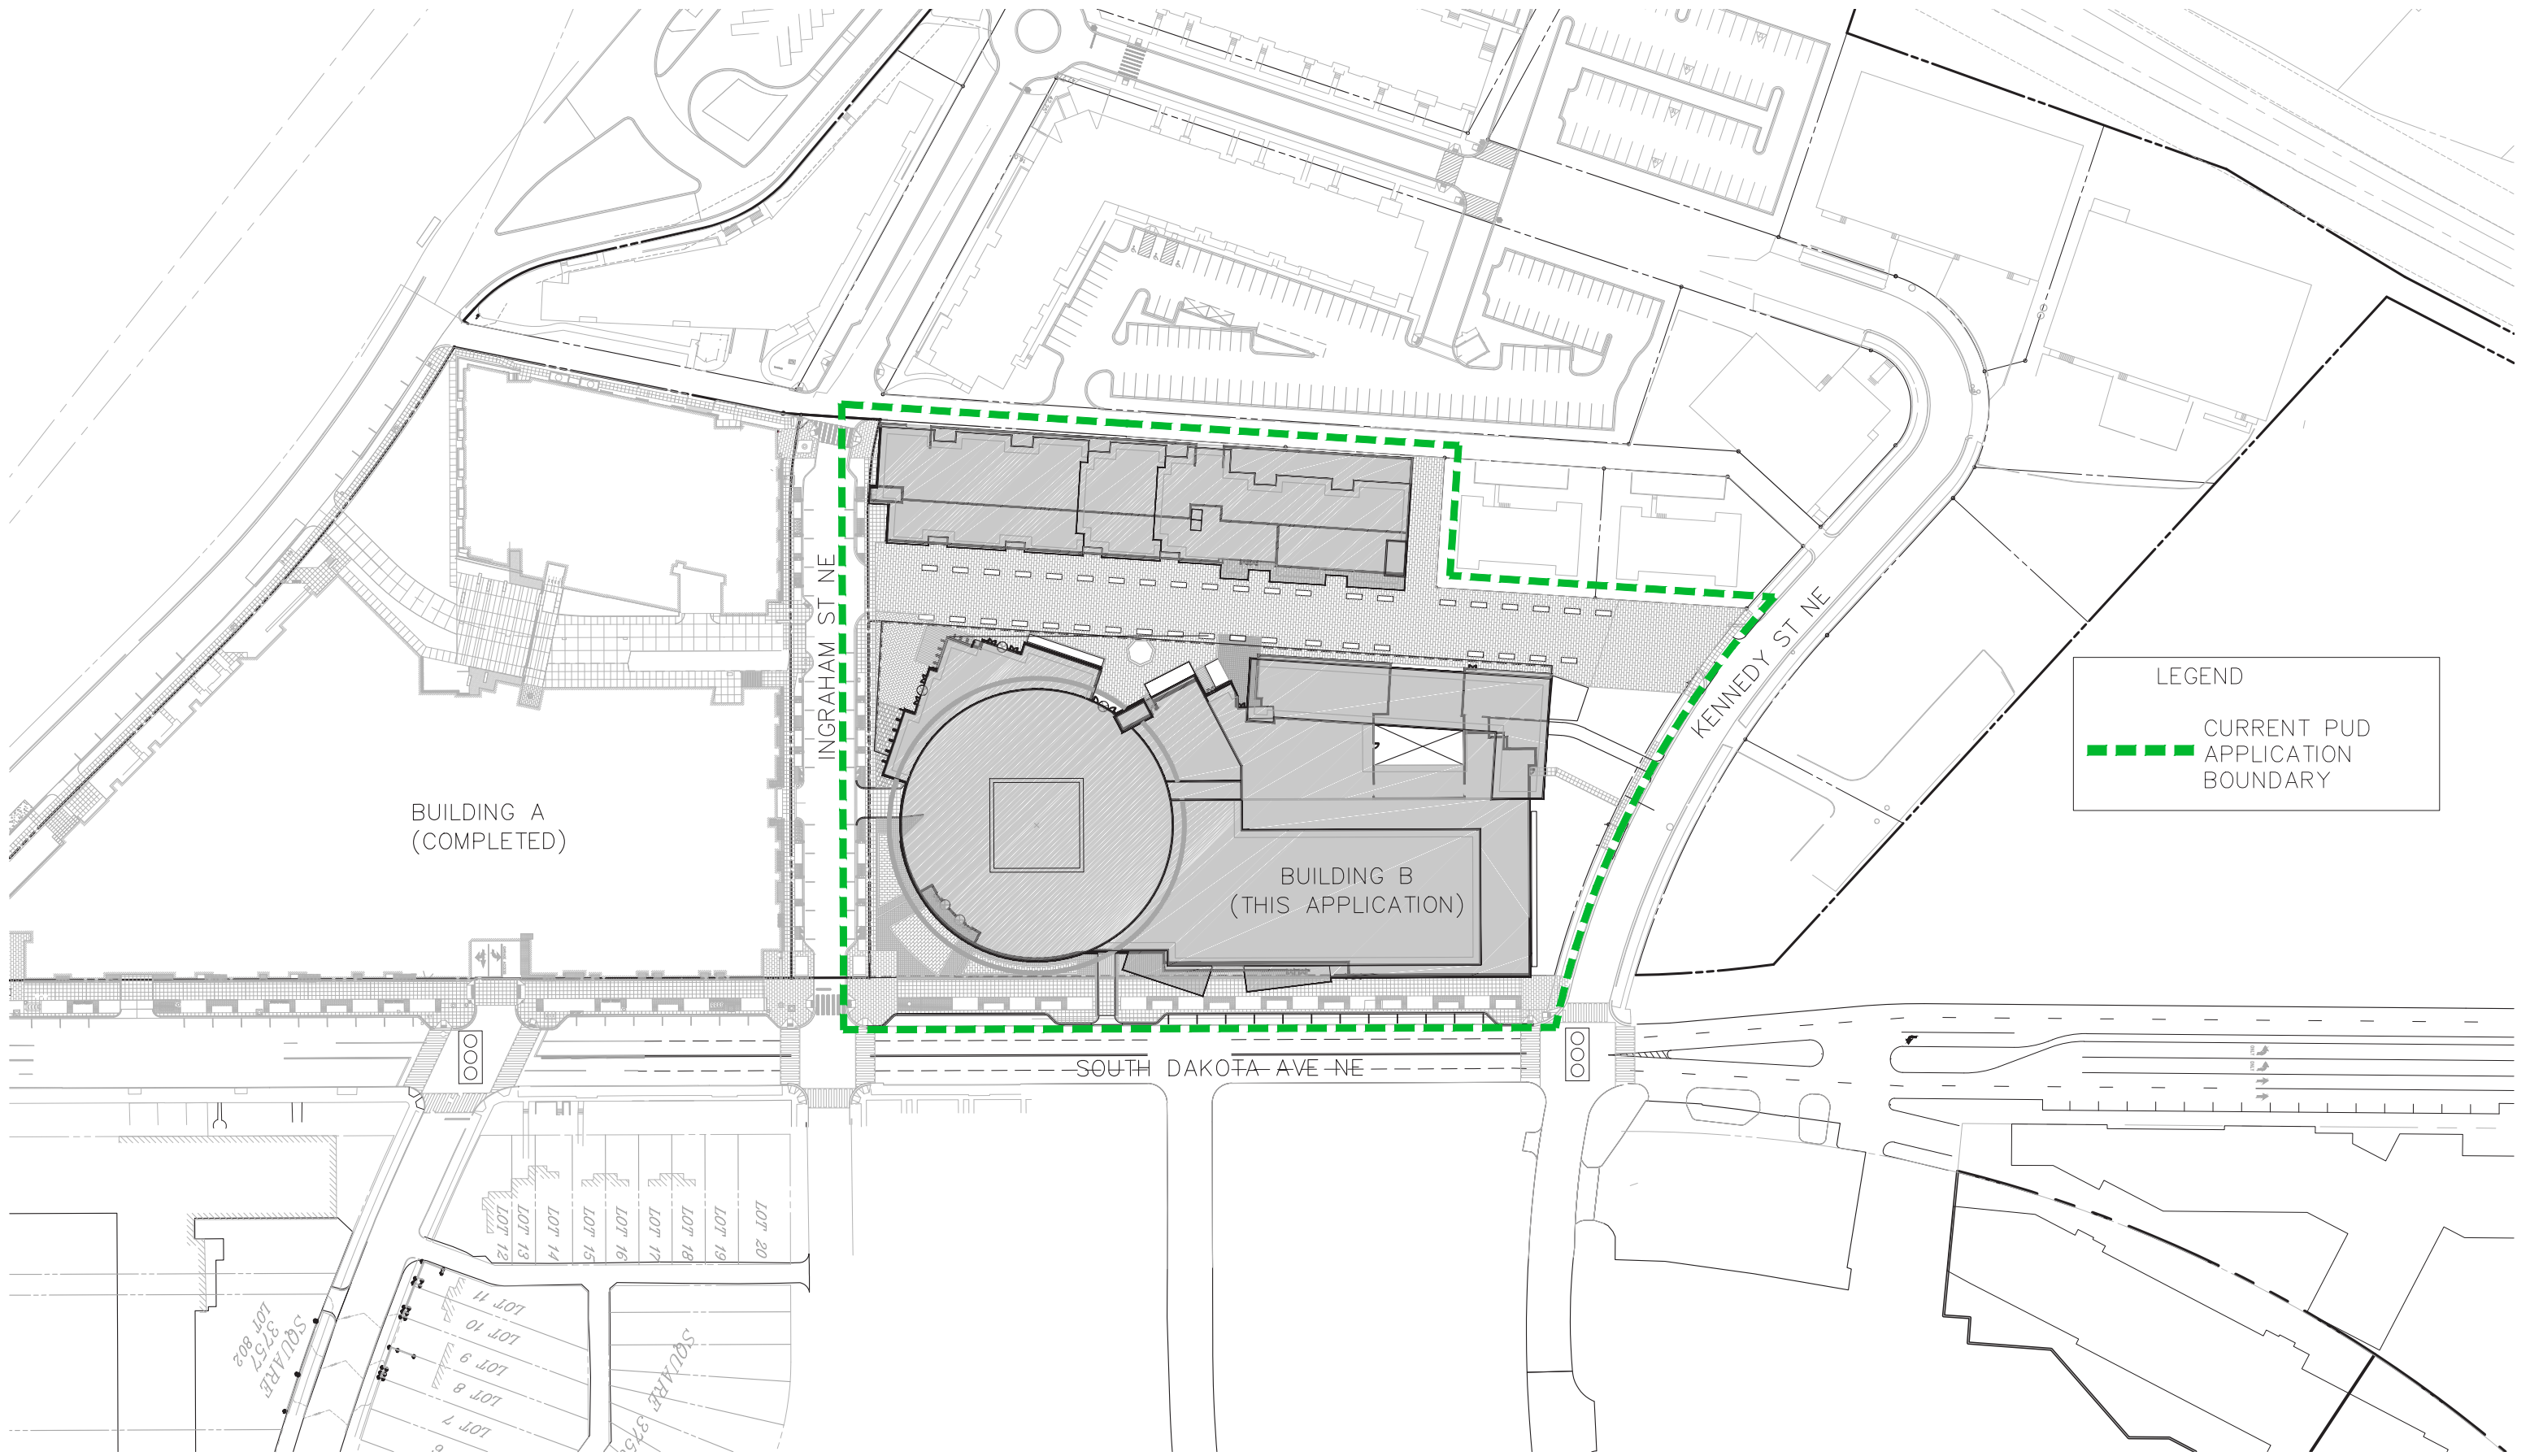

BUILDING B

PERKINS — EASTMAN

STUDIO SHANGHA

VFA CAPITOL


SEPTEMBER 4, 2018

SCALE
0 60 120

SITE PLAN - OVERALL CURRENT APPLICATION

ART PLACE AT FORT TOTTEN

C9

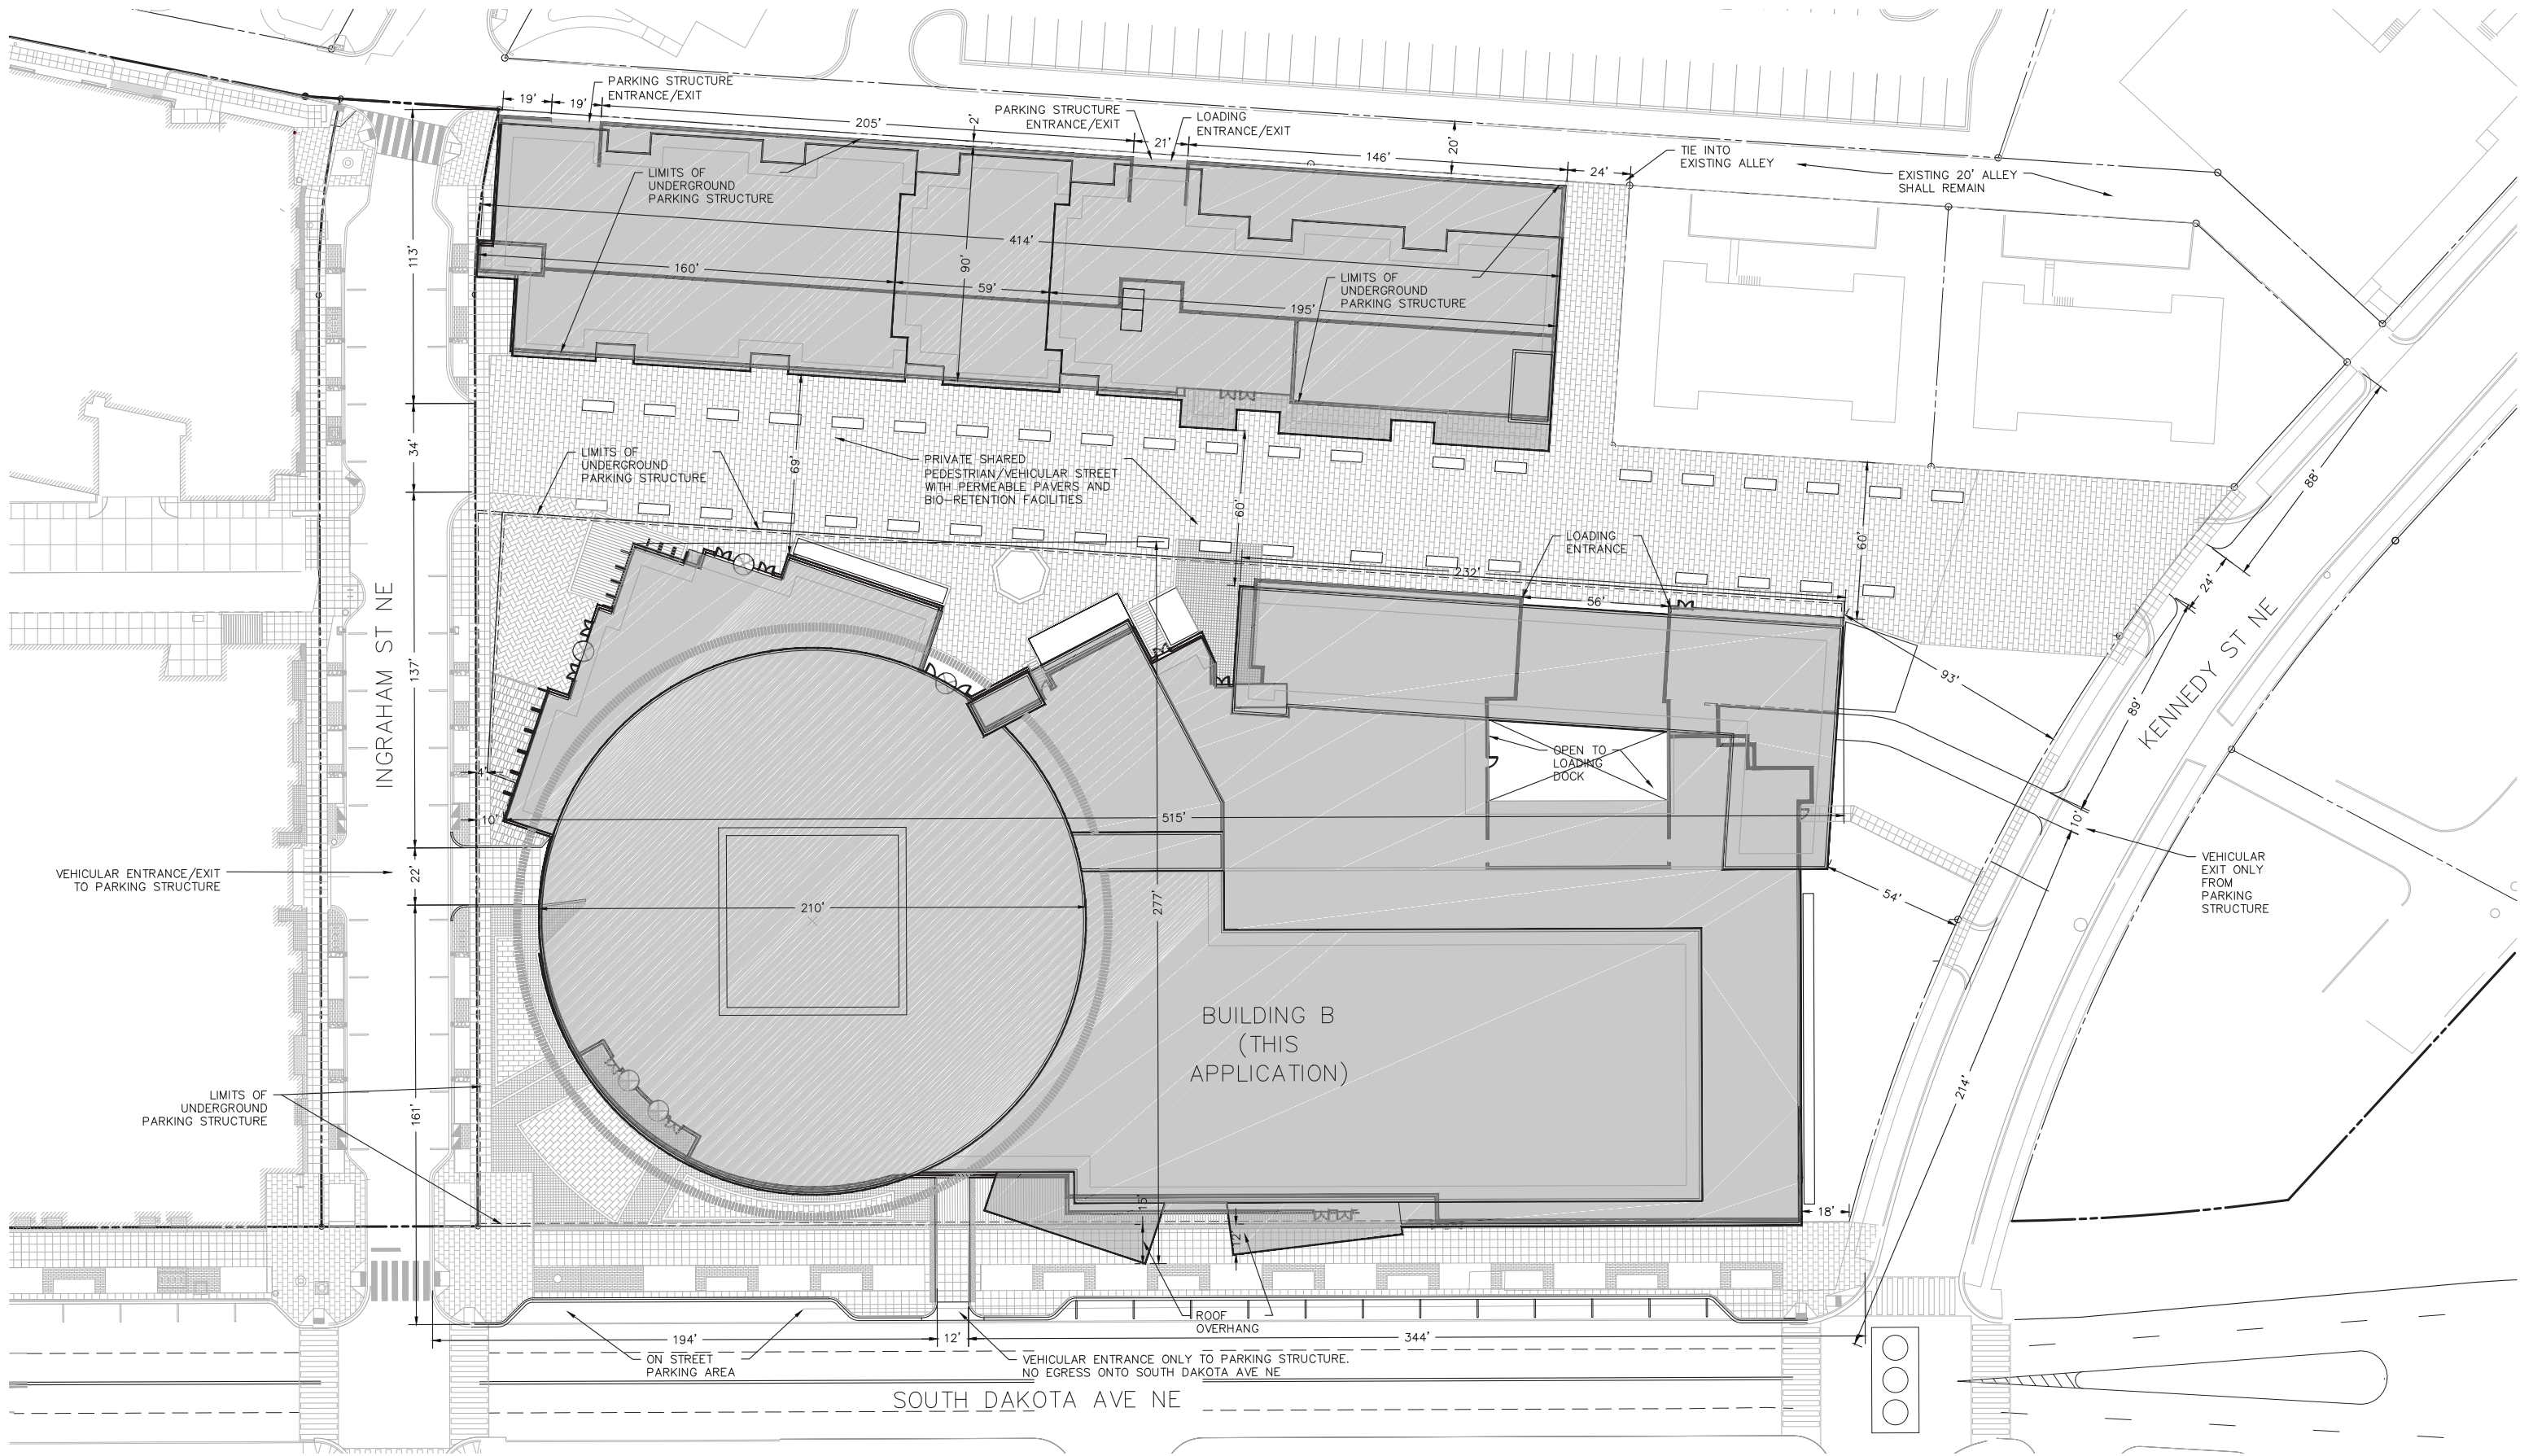


BUILDING B

PERKINS EASTMAN

STUDIO SHANGHA

VFA CAPITOL

SEPTEMBER 4, 2018

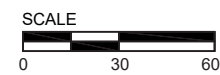

SITE PLAN
ART PLACE AT FORT TOTTEN

C10