


RESIDENTIAL AMENITY (HABITABLE PENTHOUSE)


- NOTES:
1. INTERIOR PARTITION LOCATIONS, THE NUMBER, SIZE AND LOCATIONS OF AMENITY SPACES, STAIRS, AND ELEVATORS ARE PRELIMINARY AND SHOWN FOR ILLUSTRATIVE PURPOSES ONLY. FINAL LAYOUTS MAY VARY.
 2. THE DESIGN AND LAYOUTS OF THE POOLS AND OUTDOOR AREAS ARE PRELIMINARY AND ARE SHOWN FOR ILLUSTRATIVE PURPOSES ONLY. FINAL LAYOUTS MAY VARY.
 3. ALL PENTHOUSE HABITABLE SPACE IS DEVOTED EXCLUSIVELY TO COMMUNAL ROOFTOP RECREATION OR AMENITY SPACE FOR THE PRIMARY USE OF RESIDENTS.
 4. SEE SHEETS L7 AND L8 FOR TRELIS DESIGNS AND LOCATIONS. TRELISES WILL HAVE HORIZONTAL MEMBERS THAT ARE MORE THAN 24" ON CENTER. ALL TRELISES WILL BE SET BACK 1:1.

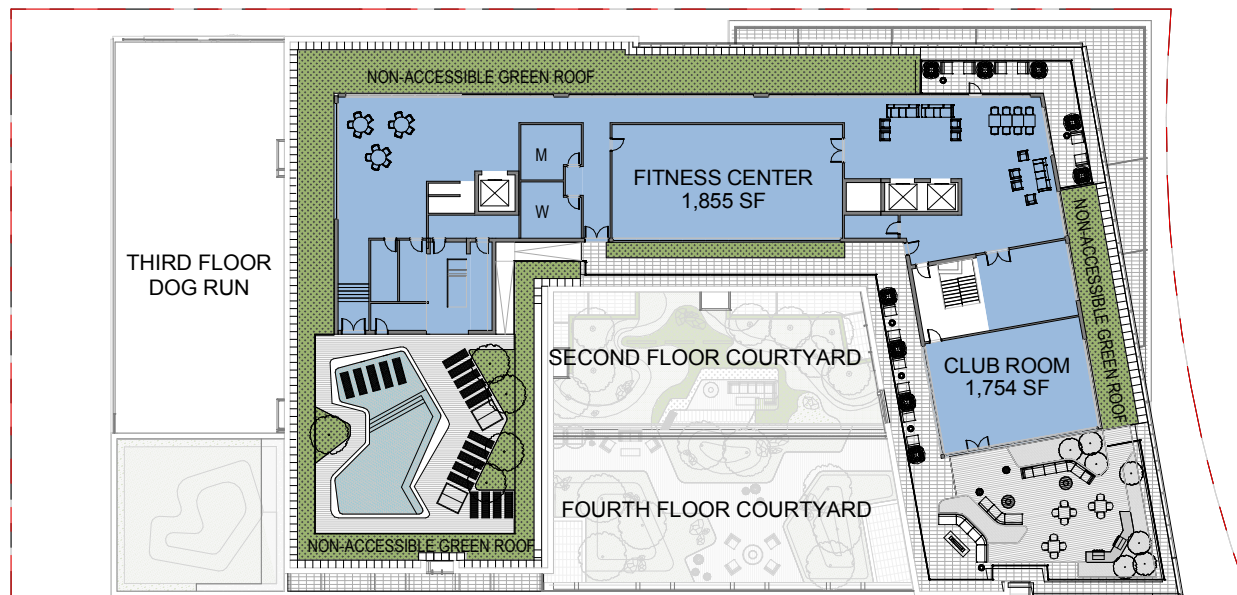

425 M STREET SW


WEST BUILDING
PH COMMUNAL SPACE 10,360 SF

4TH STREET SW



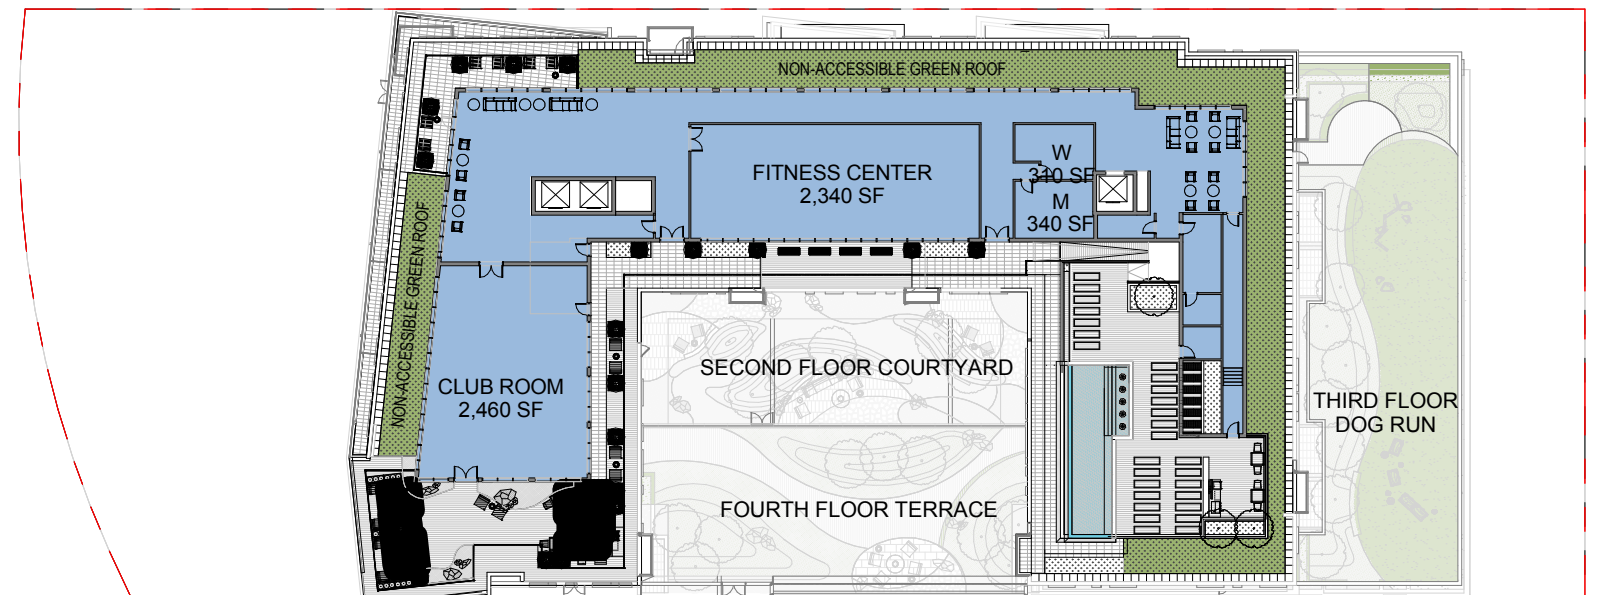



375 M STREET SW


EAST BUILDING
PH COMMUNAL SPACE 11,740 SF

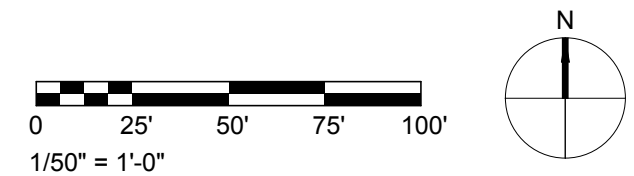

- NOTES:
1. THE NUMBER, SIZE AND LOCATIONS OF MECHANICAL EQUIPMENT ARE PRELIMINARY AND SHOWN FOR ILLUSTRATIVE PURPOSES ONLY. FINAL LAYOUTS MAY VARY.
 2. SEE SHEETS L7 AND L8 FOR TRELLIS DESIGNS AND LOCATIONS. TRELLISES WILL HAVE HORIZONTAL MEMBERS THAT ARE MORE THAN 24" ON CENTER. ALL TRELLISES WILL BE SET BACK 1:1.

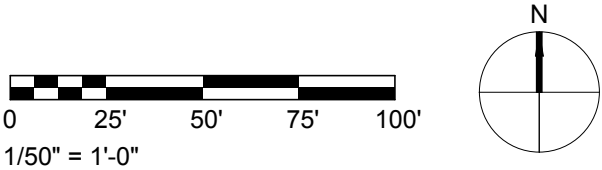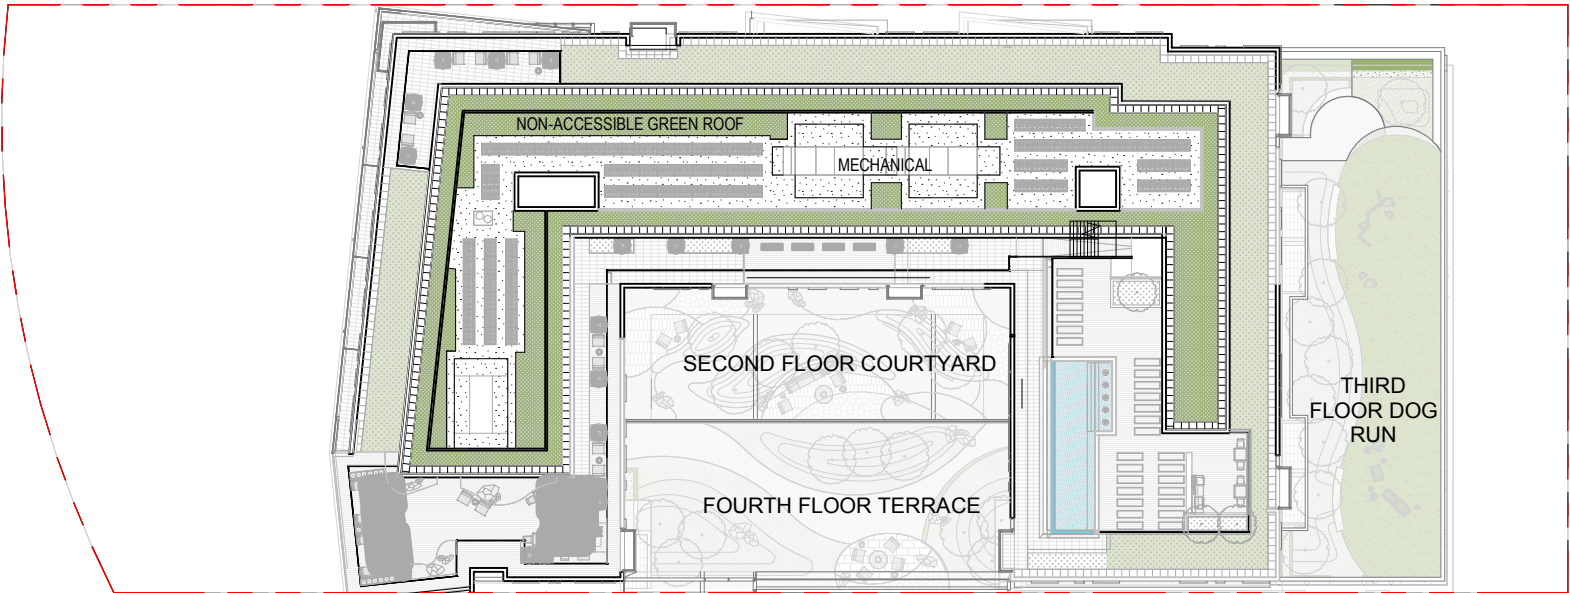
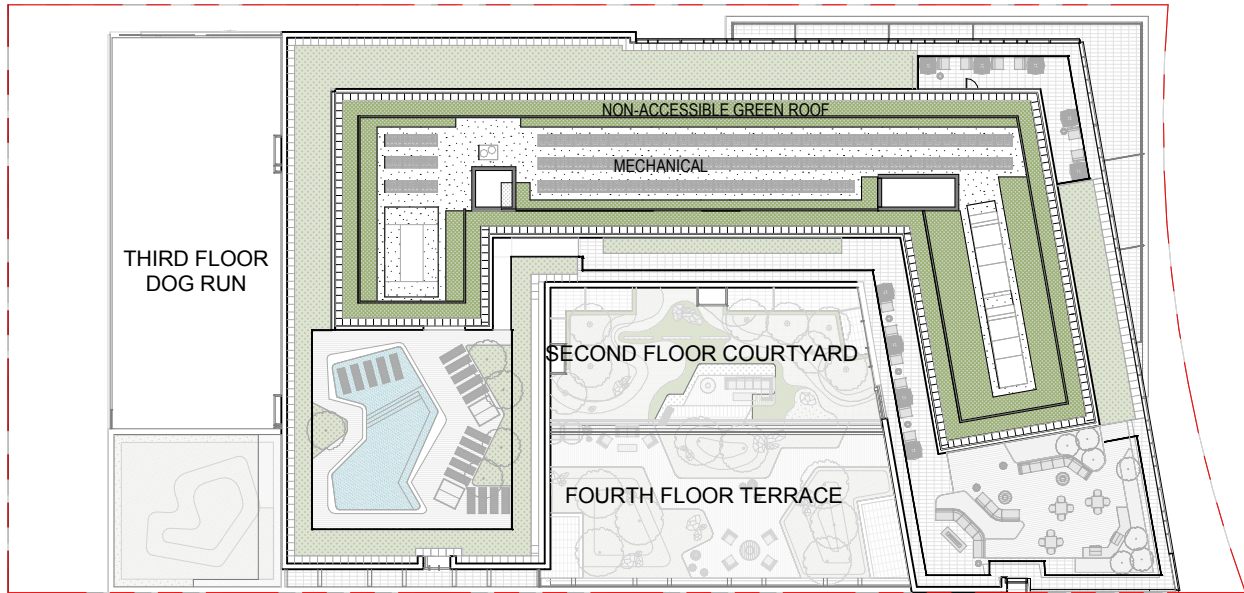


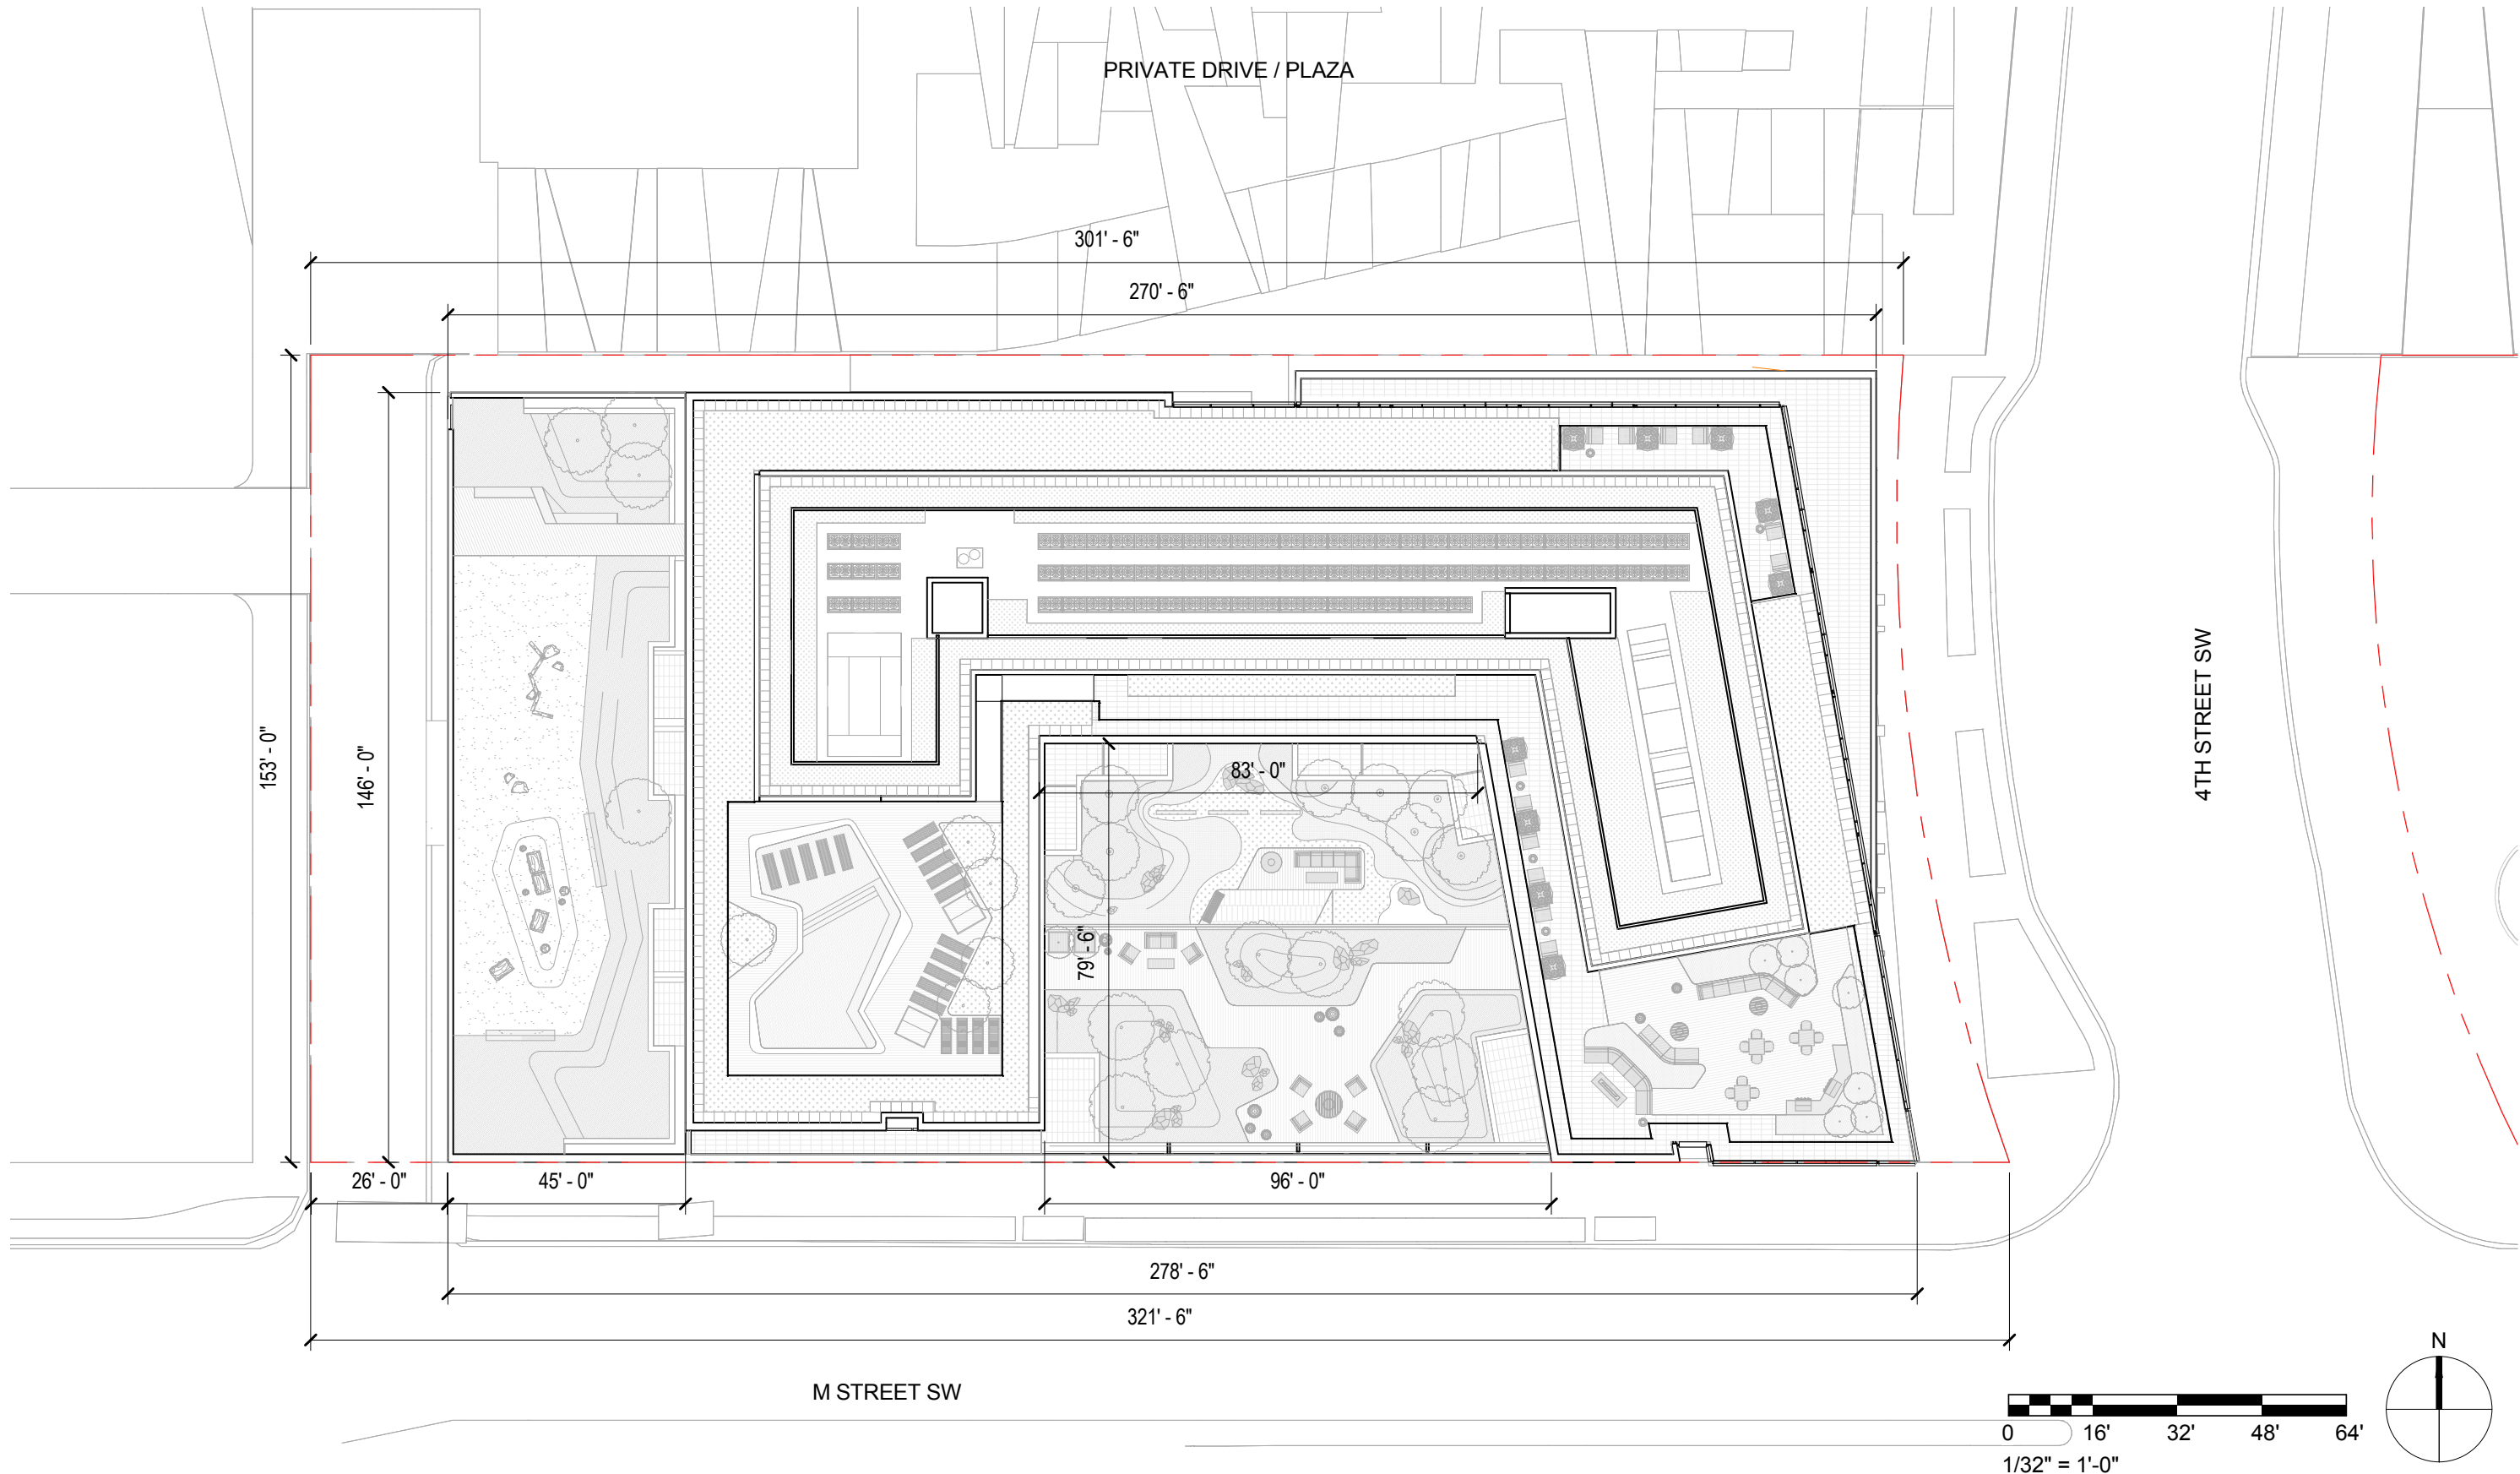

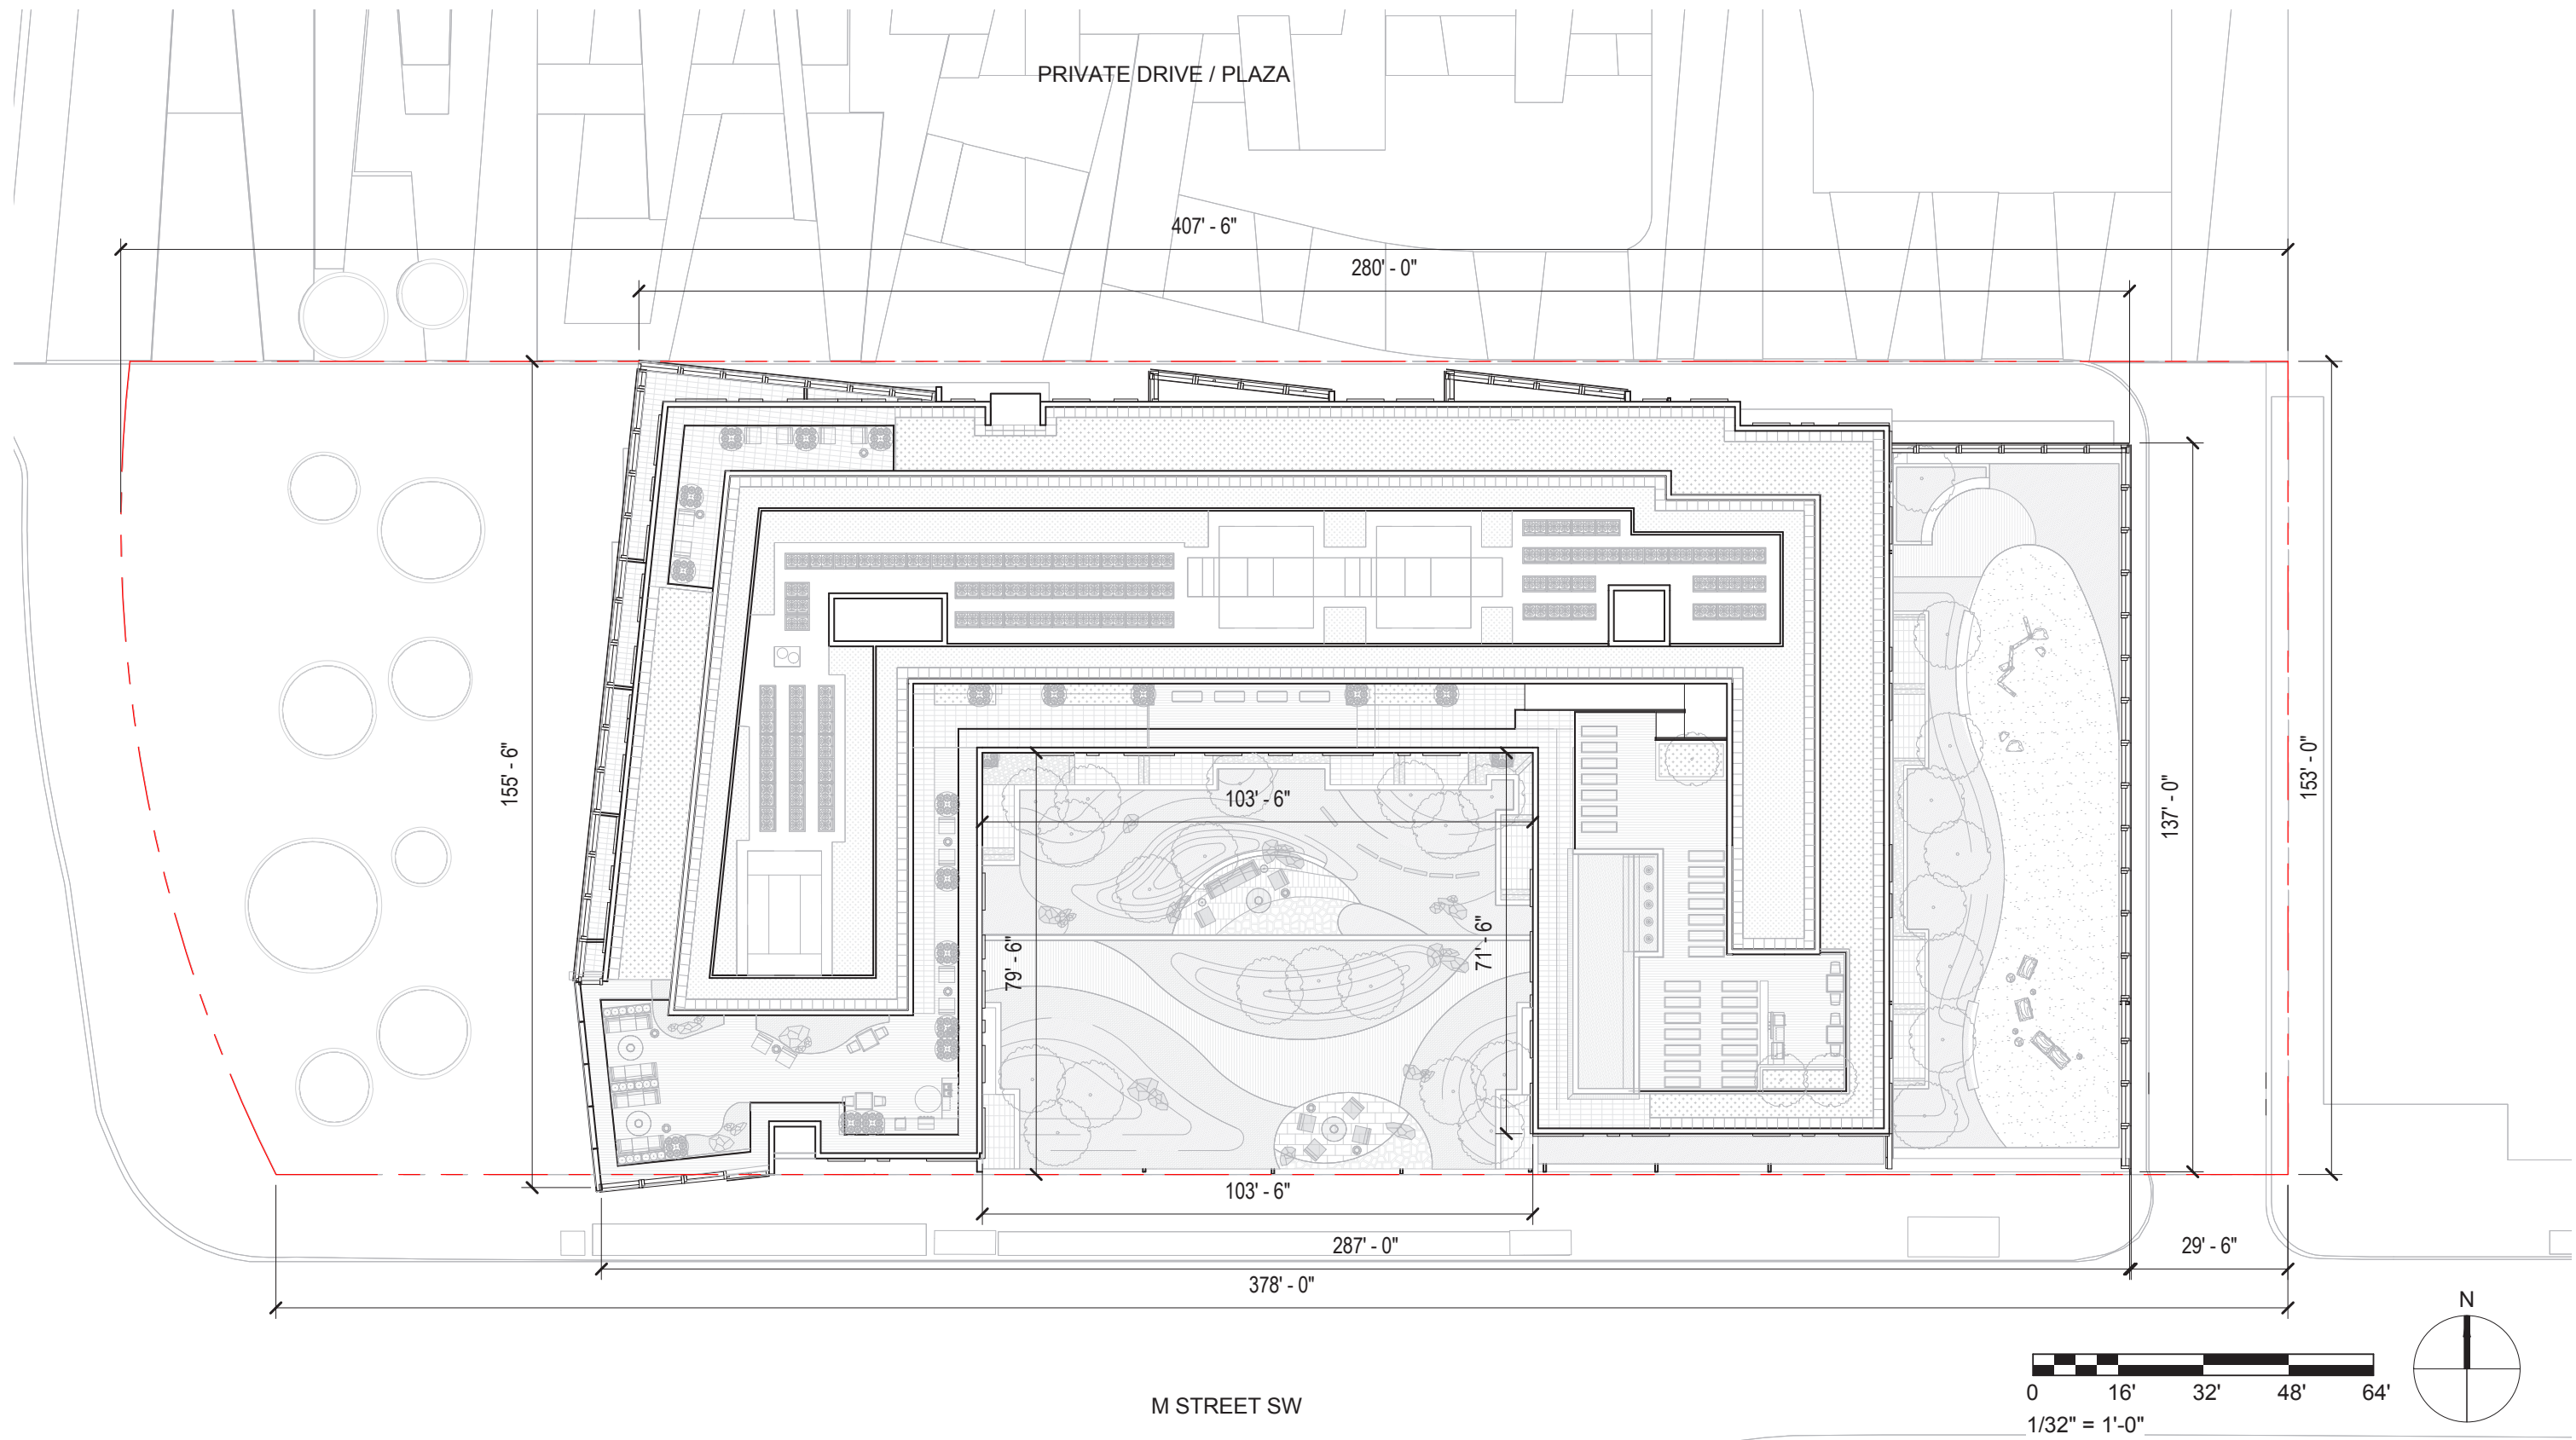

- T.O. MAIN ROOF STRUCTURE
- T.O. POOL DECK
- T.O. PENTHOUSE ROOF
- T.O. SCREEN WALL / ELEVATOR OVERRUNS

NOTES:
 1. INTERIOR PARTITION LOCATIONS, THE NUMBER, SIZE AND LOCATIONS OF UNIT OFFICE SPACES, STAIRS, AND ELEVATORS ARE PRELIMINARY AND SHOWN FOR ILLUSTRATIVE PURPOSES ONLY. FINAL LAYOUTS MAY VARY.
 2. MEASURING POINT ELEVATION: 19.88'
 3. TOP OF MAIN ROOF SLAB IS AT ELEVATION 146.88'. ALL OTHER ELEVATIONS INDICATE HEIGHT ABOVE TOP OF MAIN ROOF SLAB.

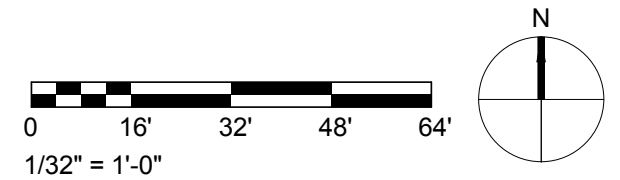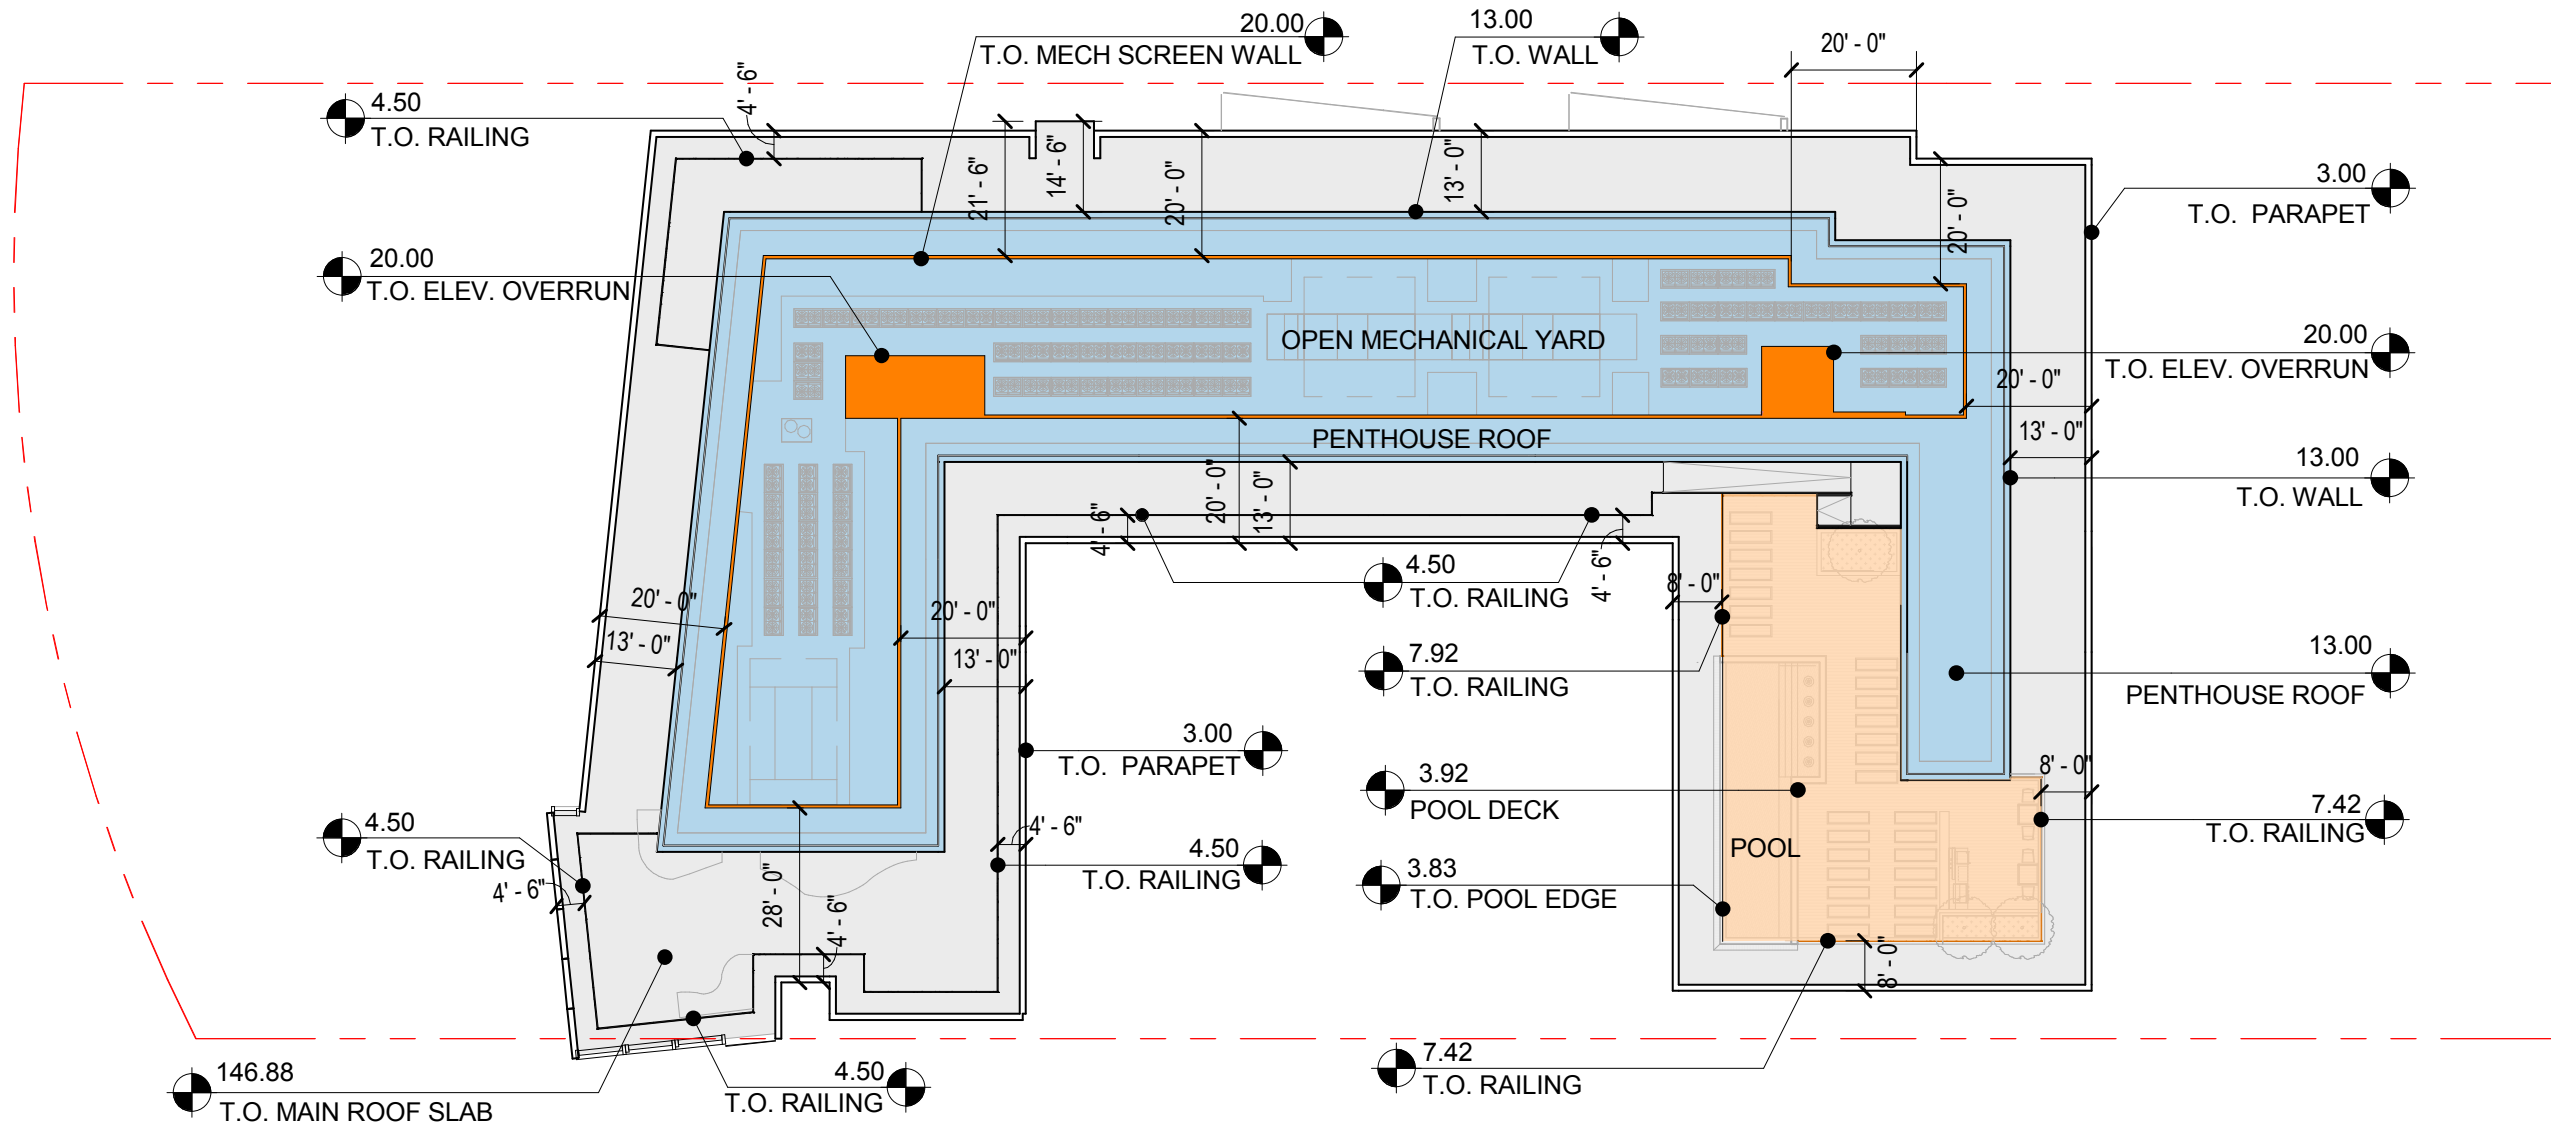

PAGE INTENTIONALLY
LEFT BLANK