



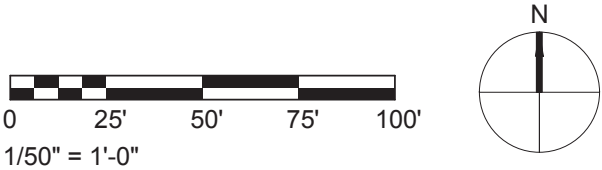


- NOTES:  
 1. THE NUMBER, SIZE AND LOCATIONS OF MECHANICAL EQUIPMENT ARE PRELIMINARY AND SHOWN FOR ILLUSTRATIVE PURPOSES ONLY. FINAL LAYOUTS MAY VARY.  
 2. SEE SHEETS L7 AND L8 FOR TRELLIS DESIGNS AND LOCATIONS. TRELLISES WILL HAVE HORIZONTAL MEMBERS THAT ARE MORE THAN 24" ON CENTER. ALL TRELLISES WILL BE SET BACK 1:1.

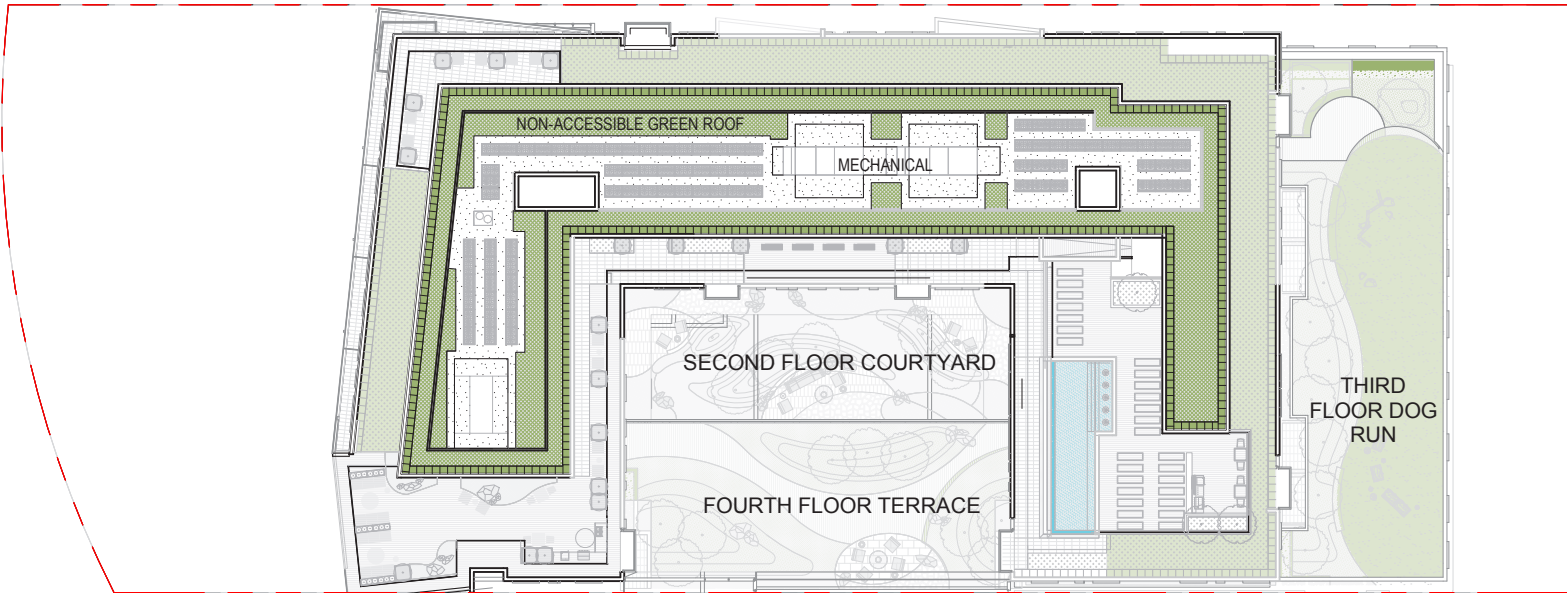


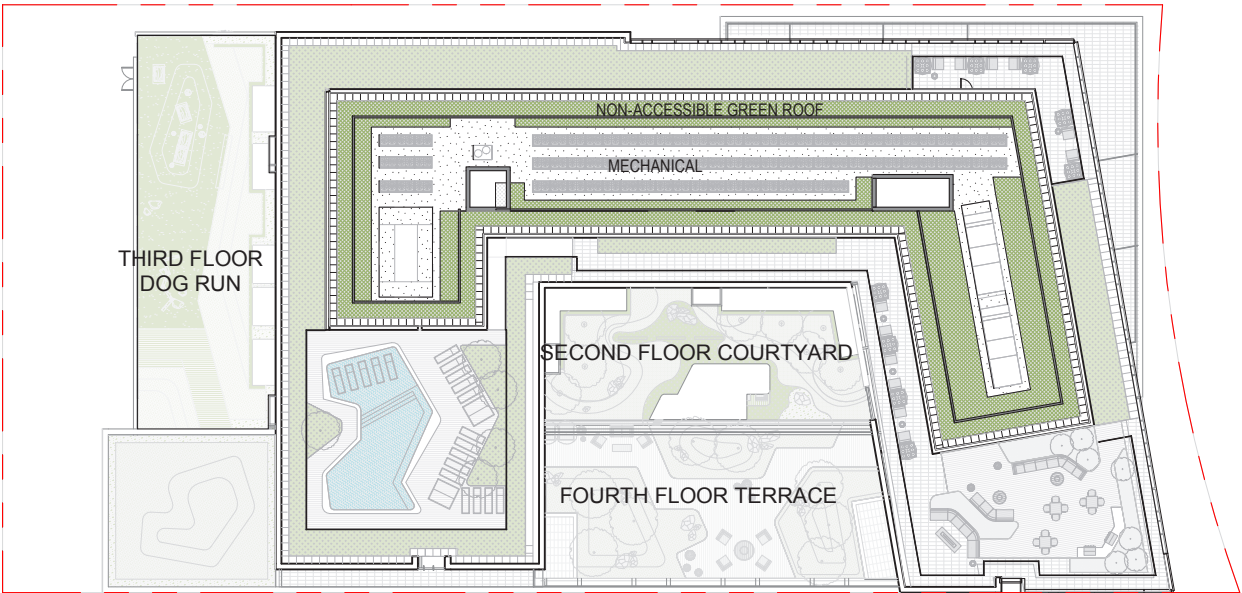


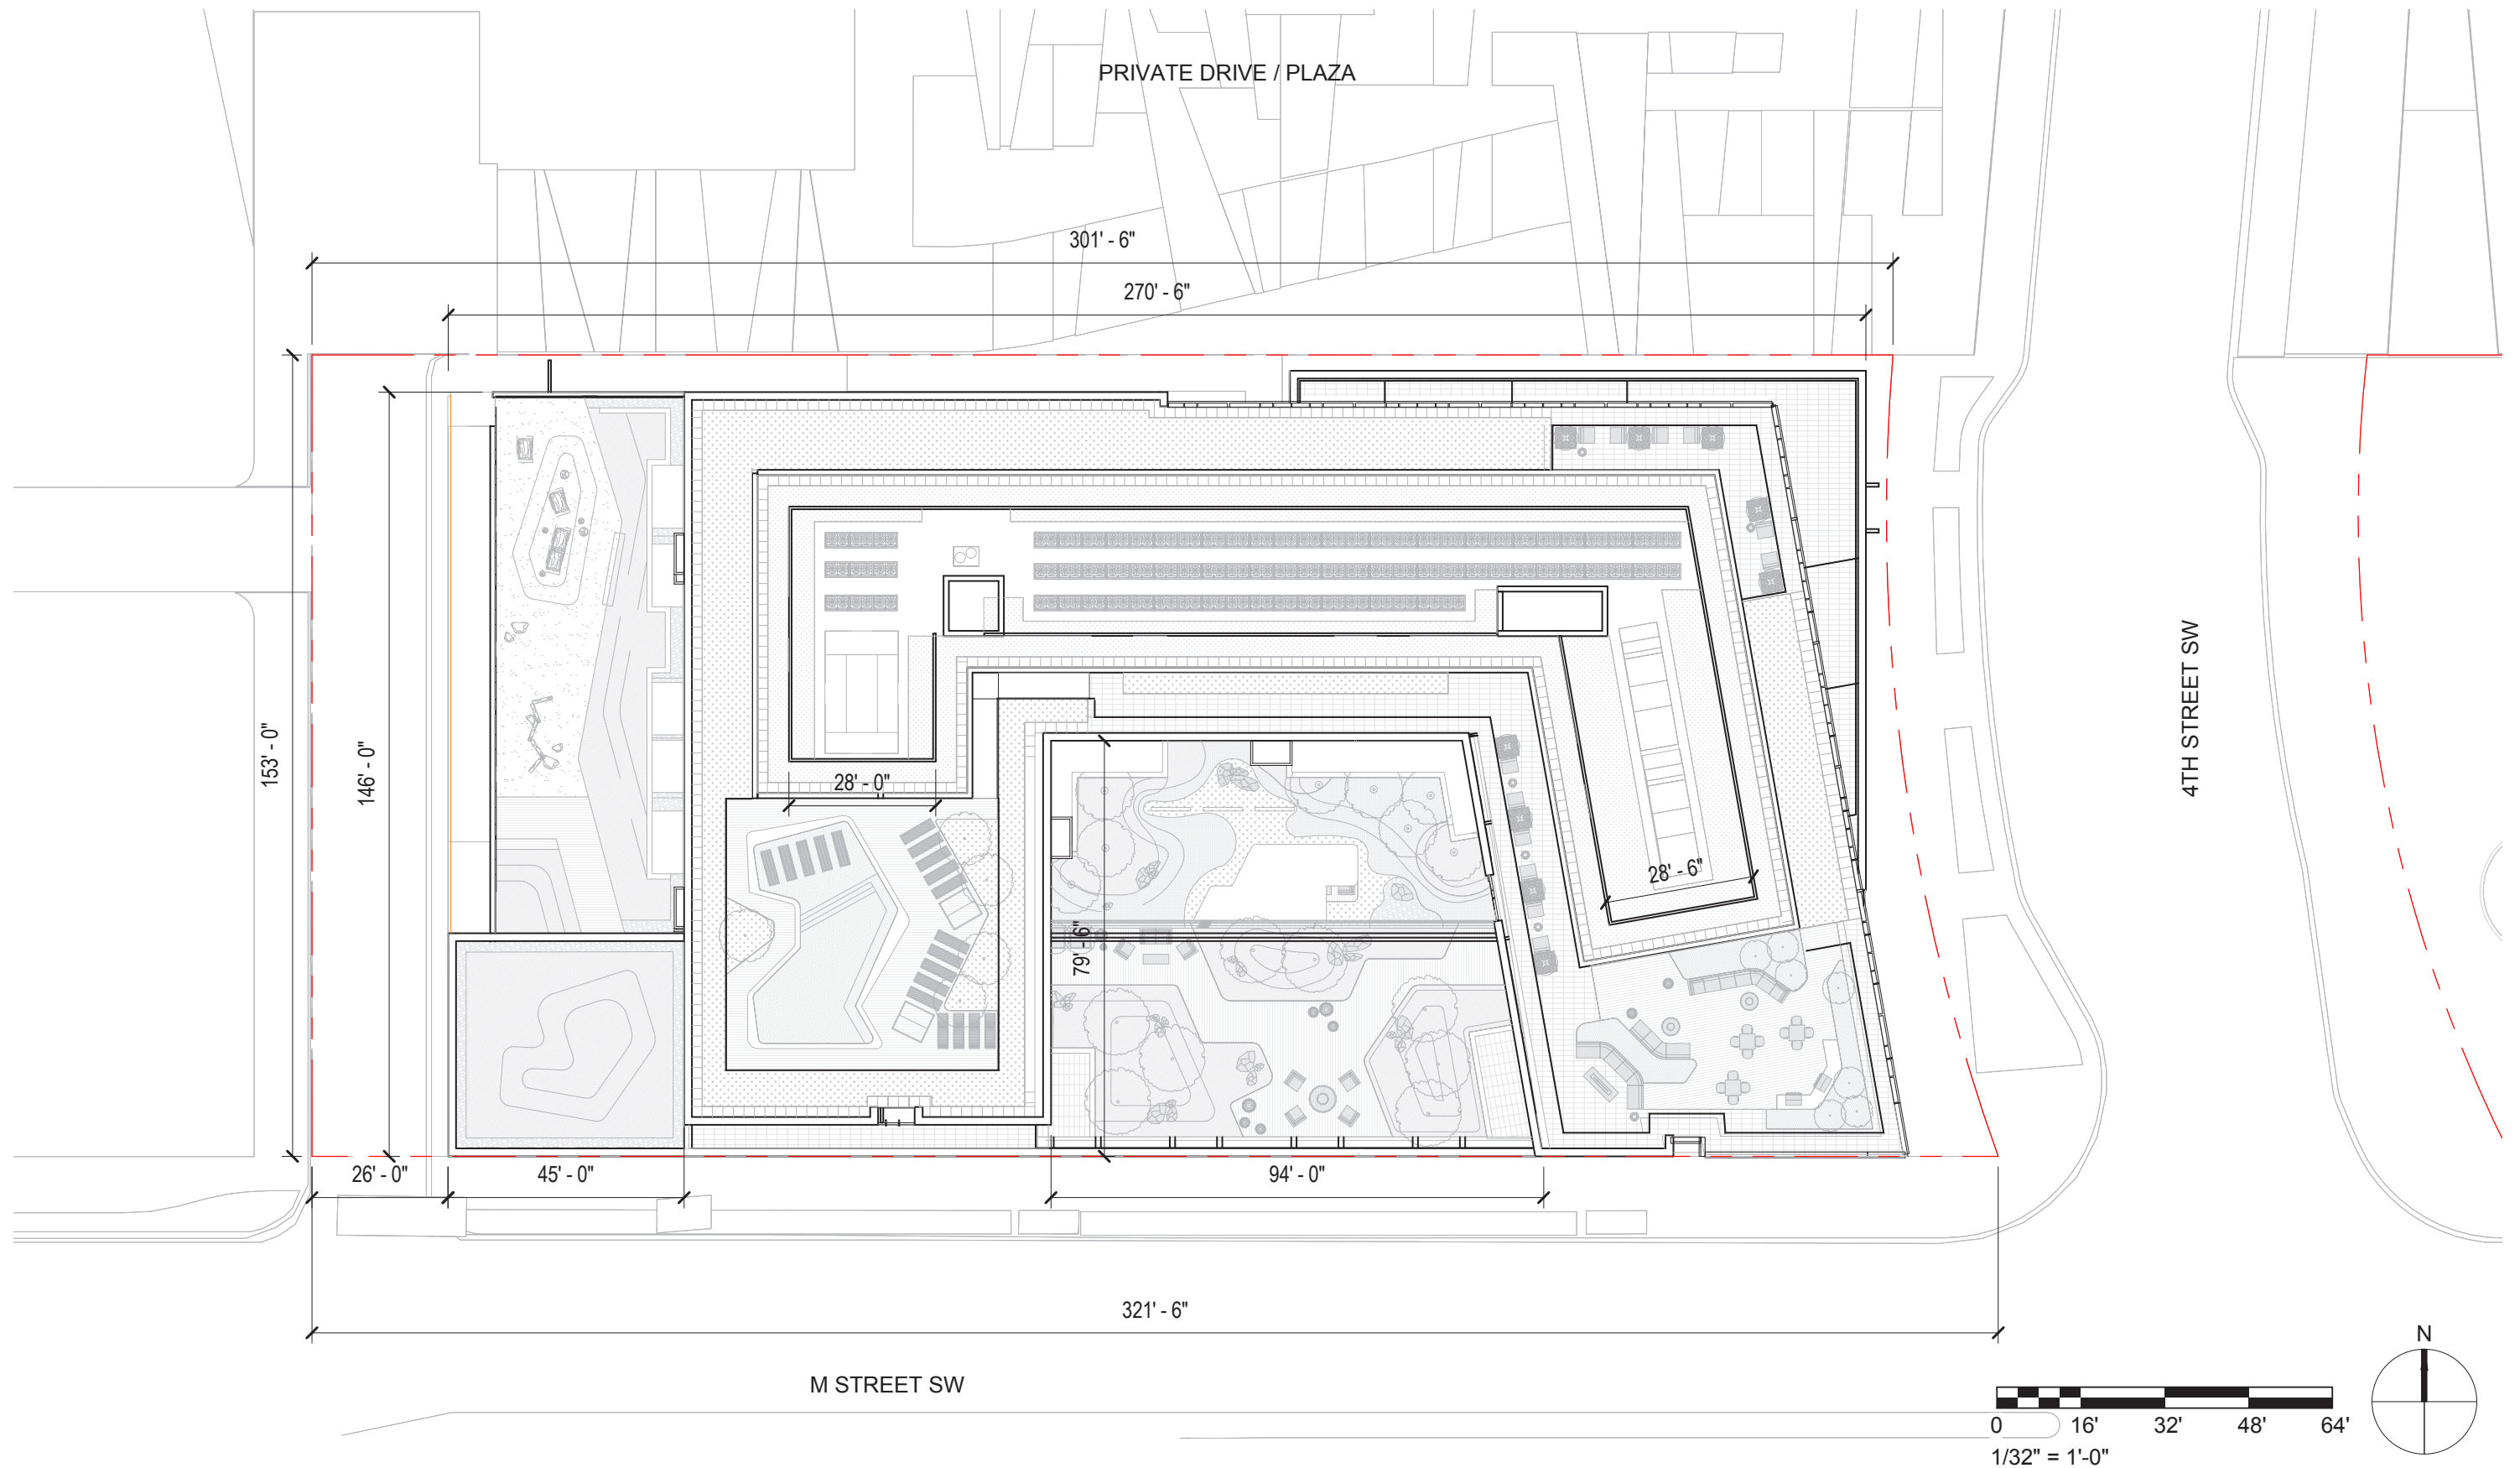

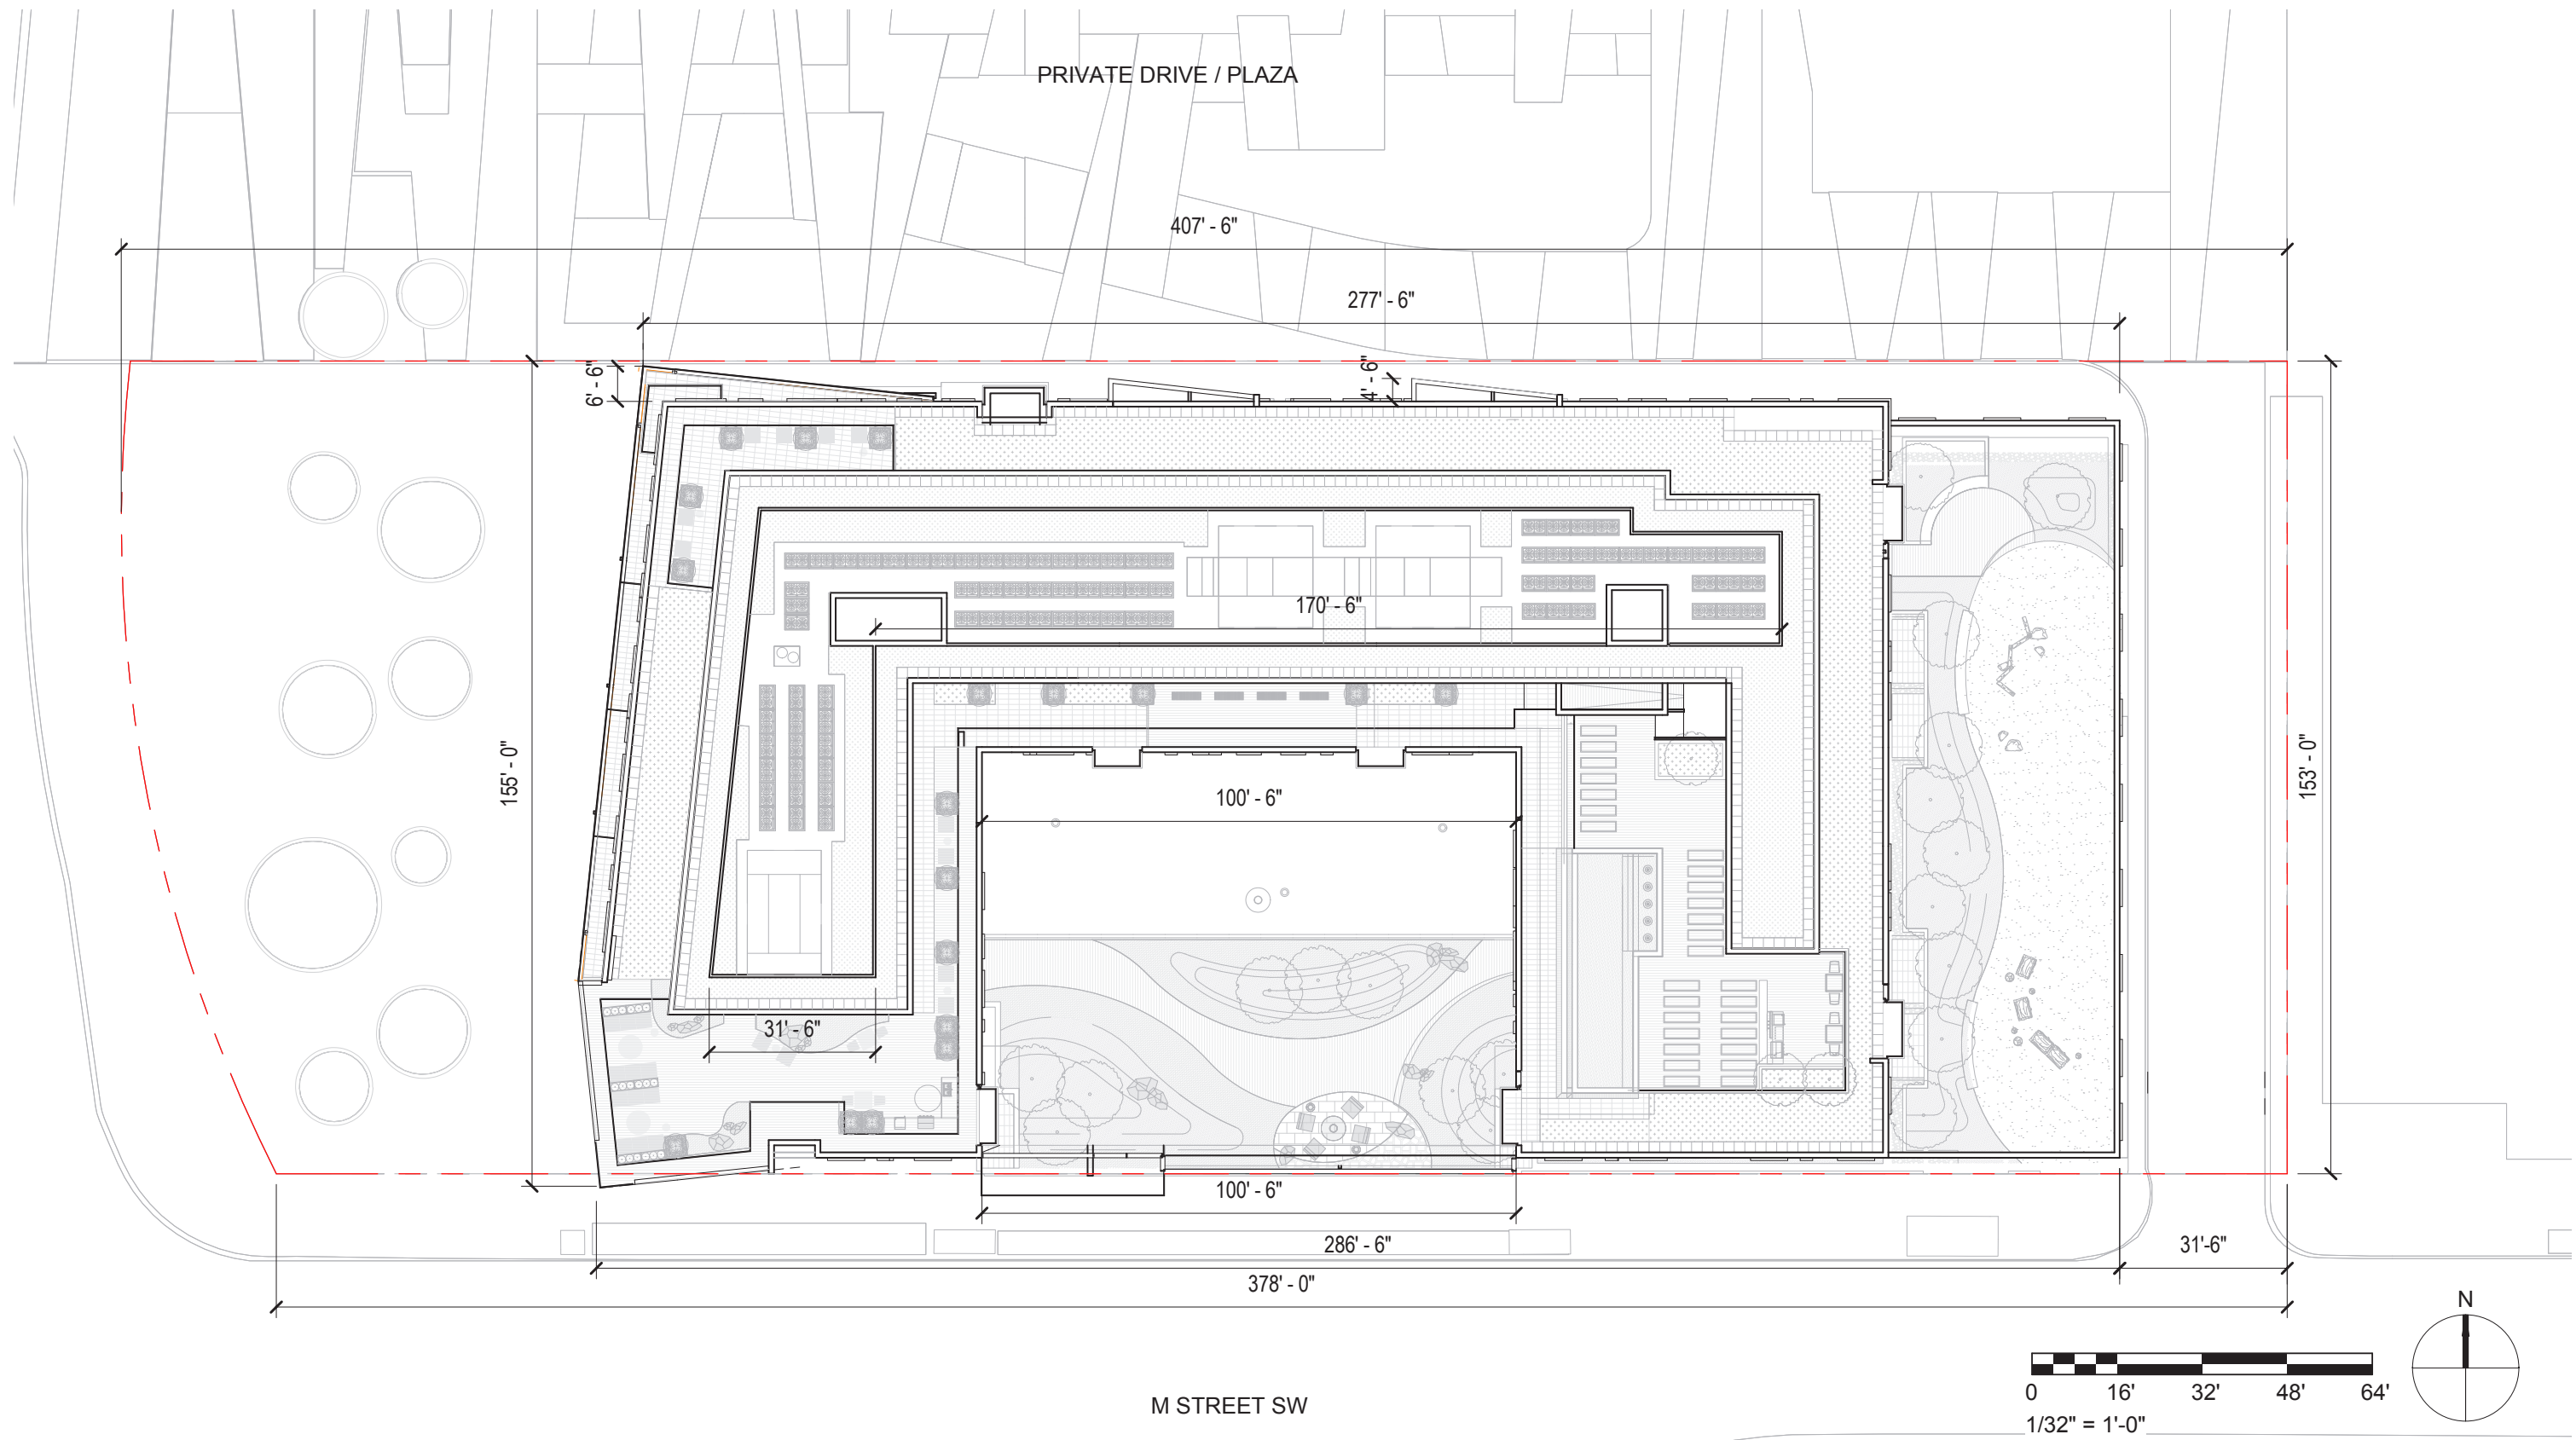



- T.O. MAIN ROOF STRUCTURE
- T.O. POOL DECK
- T.O. PENTHOUSE ROOF
- T.O. SCREEN WALL / ELEVATOR OVERRUNS

NOTES:  
 1. INTERIOR PARTITION LOCATIONS, THE NUMBER, SIZE AND LOCATIONS OF UNITS, OFFICE SPACES, STAIRS, AND ELEVATORS ARE PRELIMINARY AND SHOWN FOR ILLUSTRATIVE PURPOSES ONLY. FINAL LAYOUTS MAY VARY.  
 2. MEASURING POINT ELEVATION: 19.88'  
 3. TOP OF MAIN ROOF SLAB IS AT ELEVATION 146.88'. ALL OTHER ELEVATIONS INDICATE HEIGHT ABOVE TOP OF MAIN ROOF SLAB.

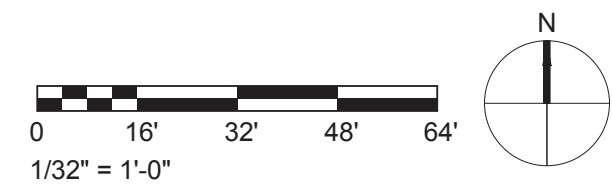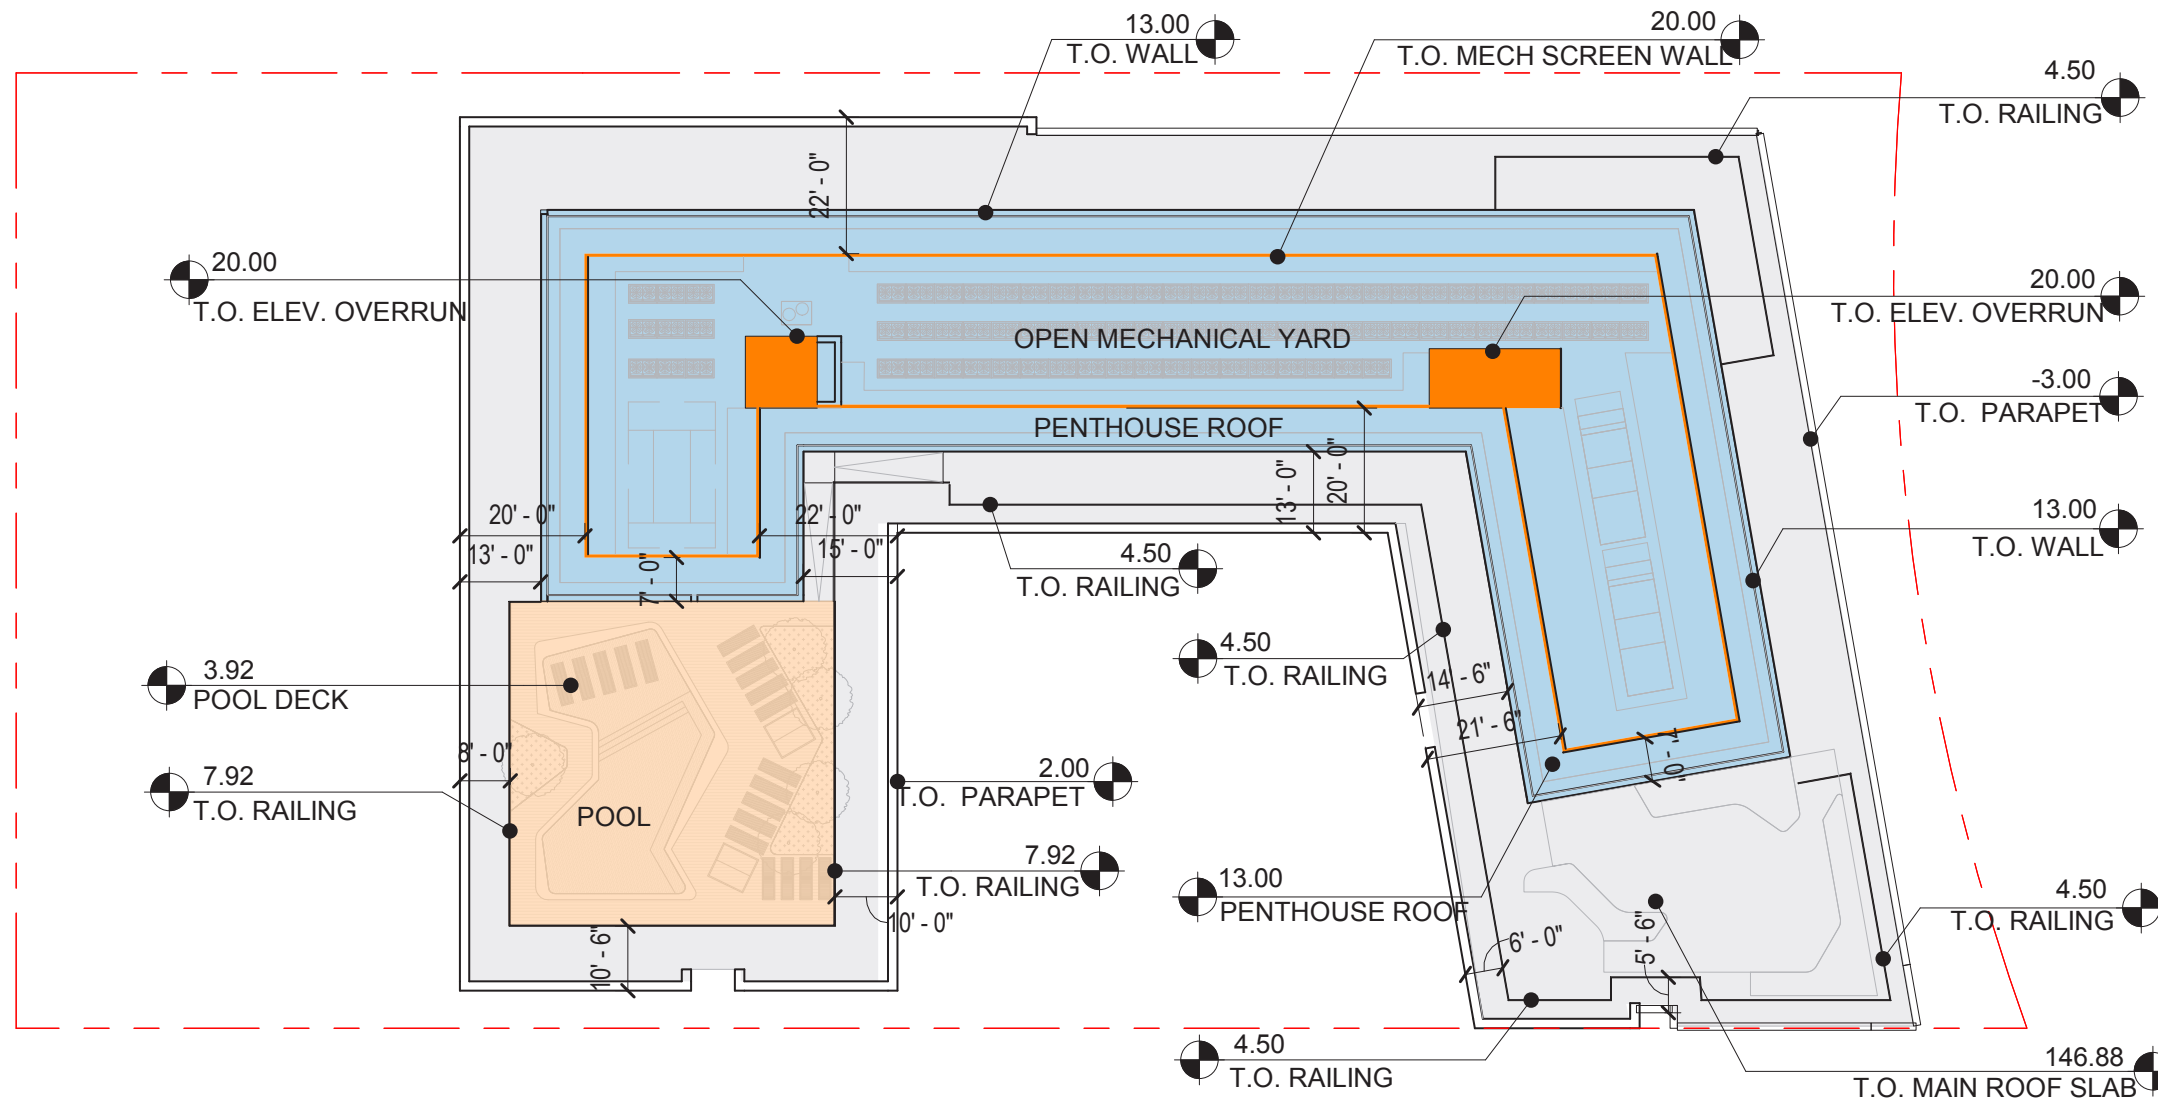

- T.O. MAIN ROOF STRUCTURE
- T.O. POOL DECK
- T.O. PENTHOUSE ROOF
- T.O. SCREEN WALL / ELEVATOR OVERRUNS

NOTES:  
 1. INTERIOR PARTITION LOCATIONS, THE NUMBER, SIZE AND LOCATIONS OF UNITS, OFFICE SPACES, STAIRS, AND ELEVATORS ARE PRELIMINARY AND SHOWN FOR ILLUSTRATIVE PURPOSES ONLY. FINAL LAYOUTS MAY VARY.  
 2. MEASURING POINT ELEVATION: 19.88'  
 3. TOP OF MAIN ROOF SLAB IS AT ELEVATION 146.88'. ALL OTHER ELEVATIONS INDICATE HEIGHT ABOVE TOP OF MAIN ROOF SLAB.

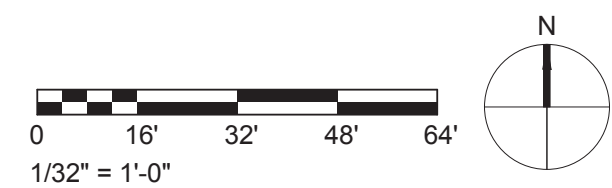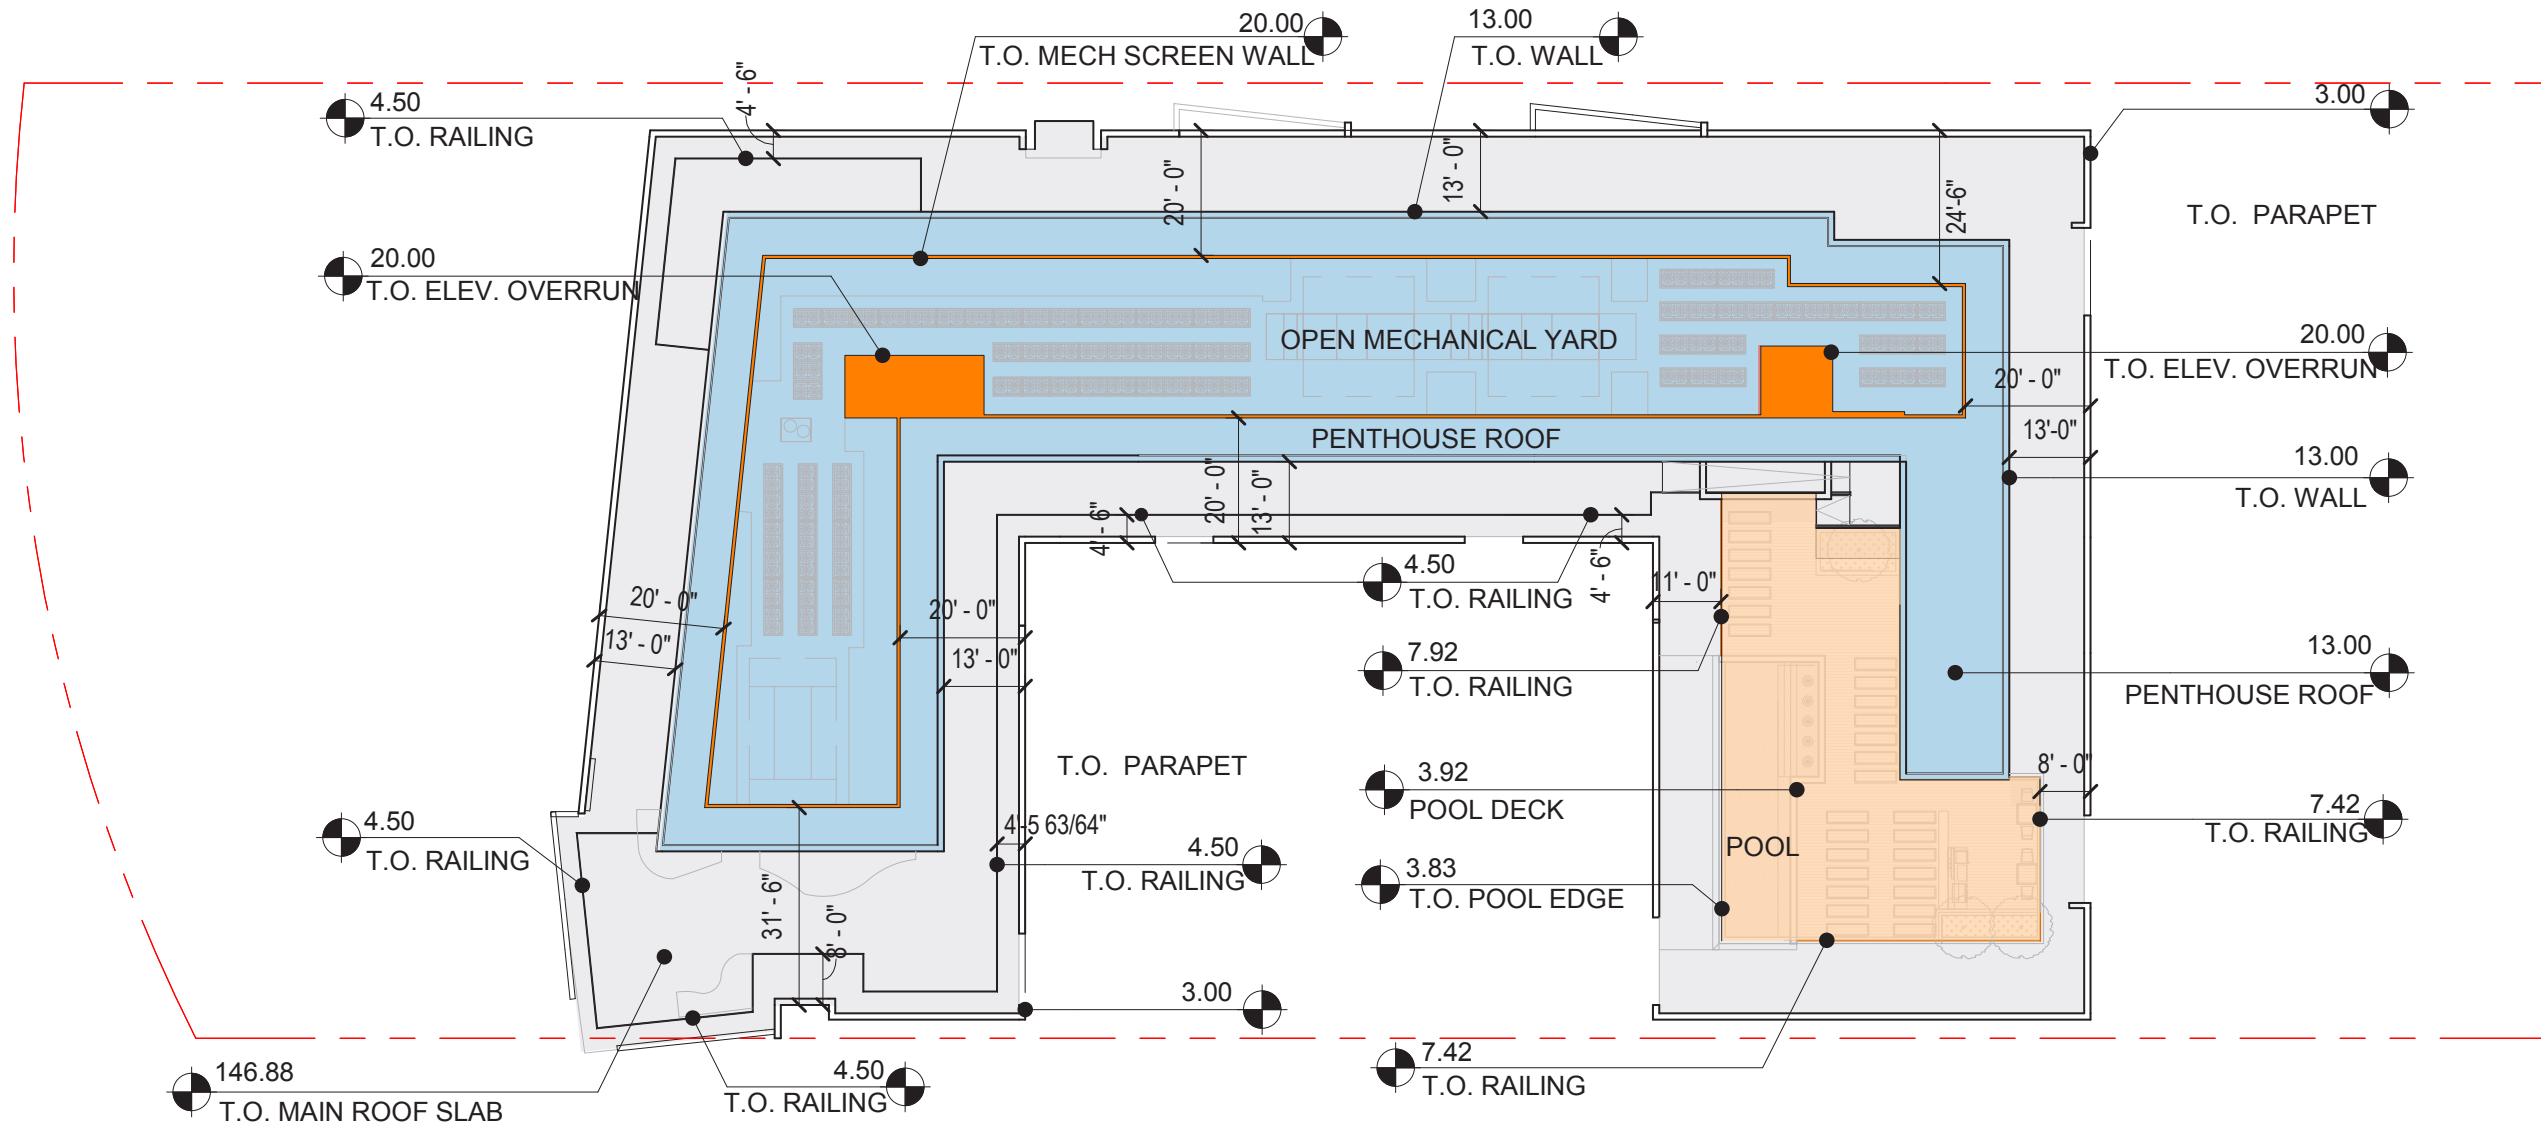

PAGE INTENTIONALLY  
LEFT BLANK

# STAGE 2 PUD - ELEVATIONS






NORTHEAST RESIDENTIAL BLDG.

EAST 4TH STREET BLDG.

375 M STREET

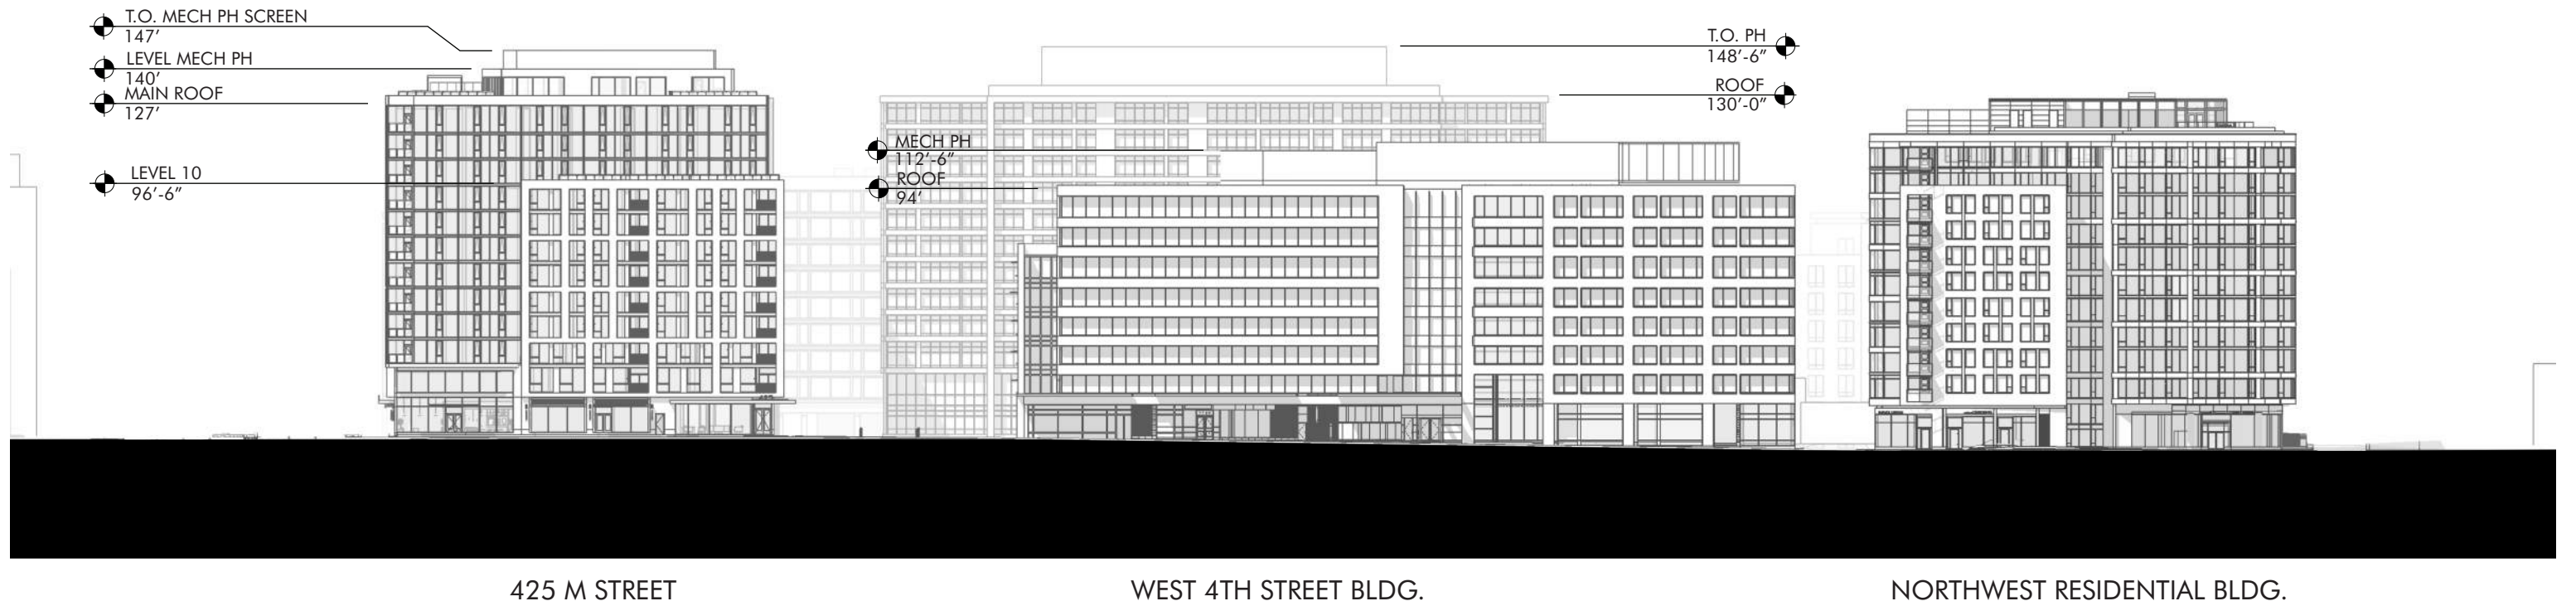

425 M STREET

WEST 4TH STREET BLDG.

NORTHWEST RESIDENTIAL BLDG.






425 M STREET



375 M STREET

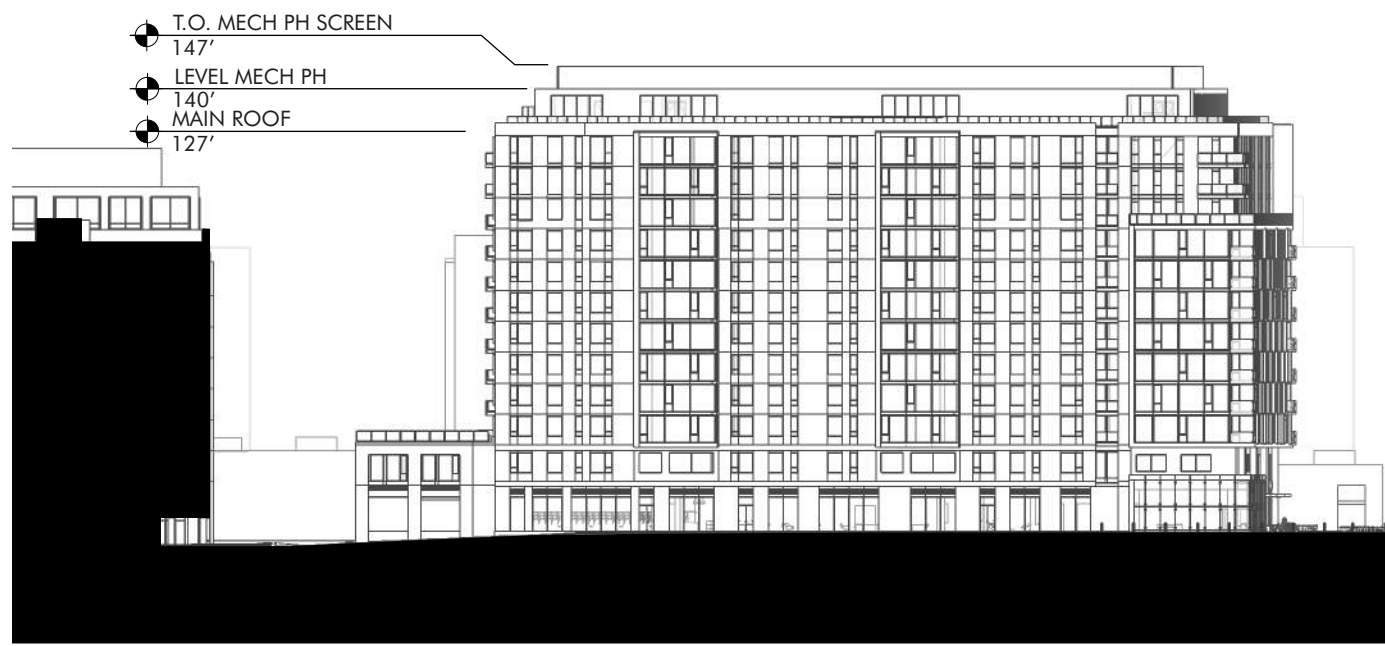

375 M STREET



425 M STREET



A  
63

B  
64

C  
65

