



EAST BLDG (375) - SOUTH ELEVATION

Perkins Eastman DC






EAST BLDG (375) - EAST ELEVATION






EAST BLDG (375) - NORTH ELEVATION

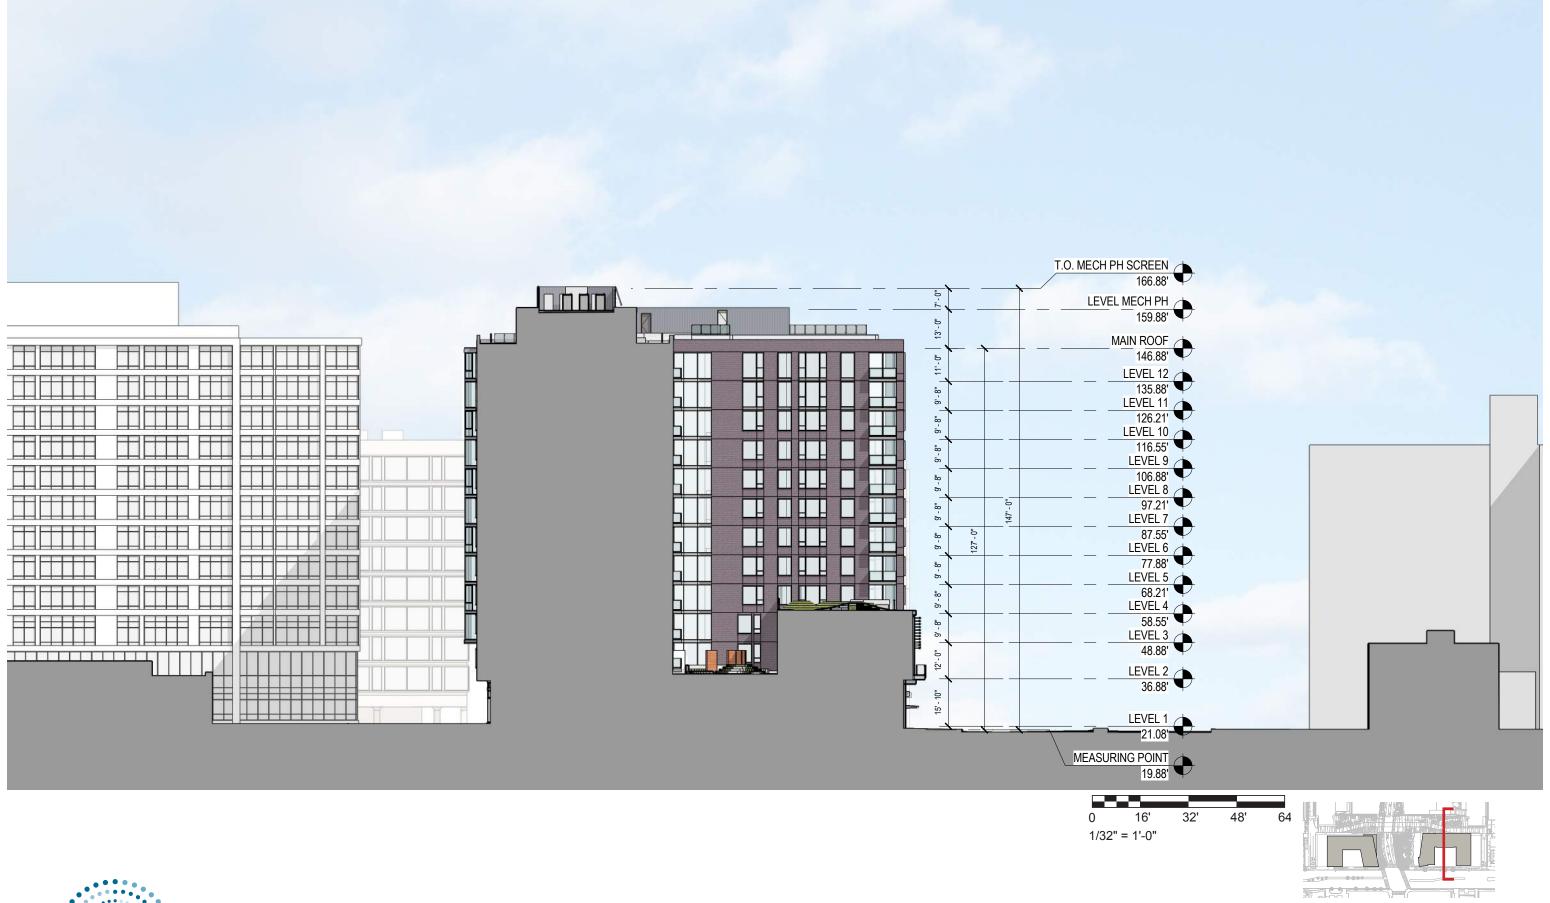

July 2, 2018




EAST BLDG (375) - COURTYARD EAST ELEVATION

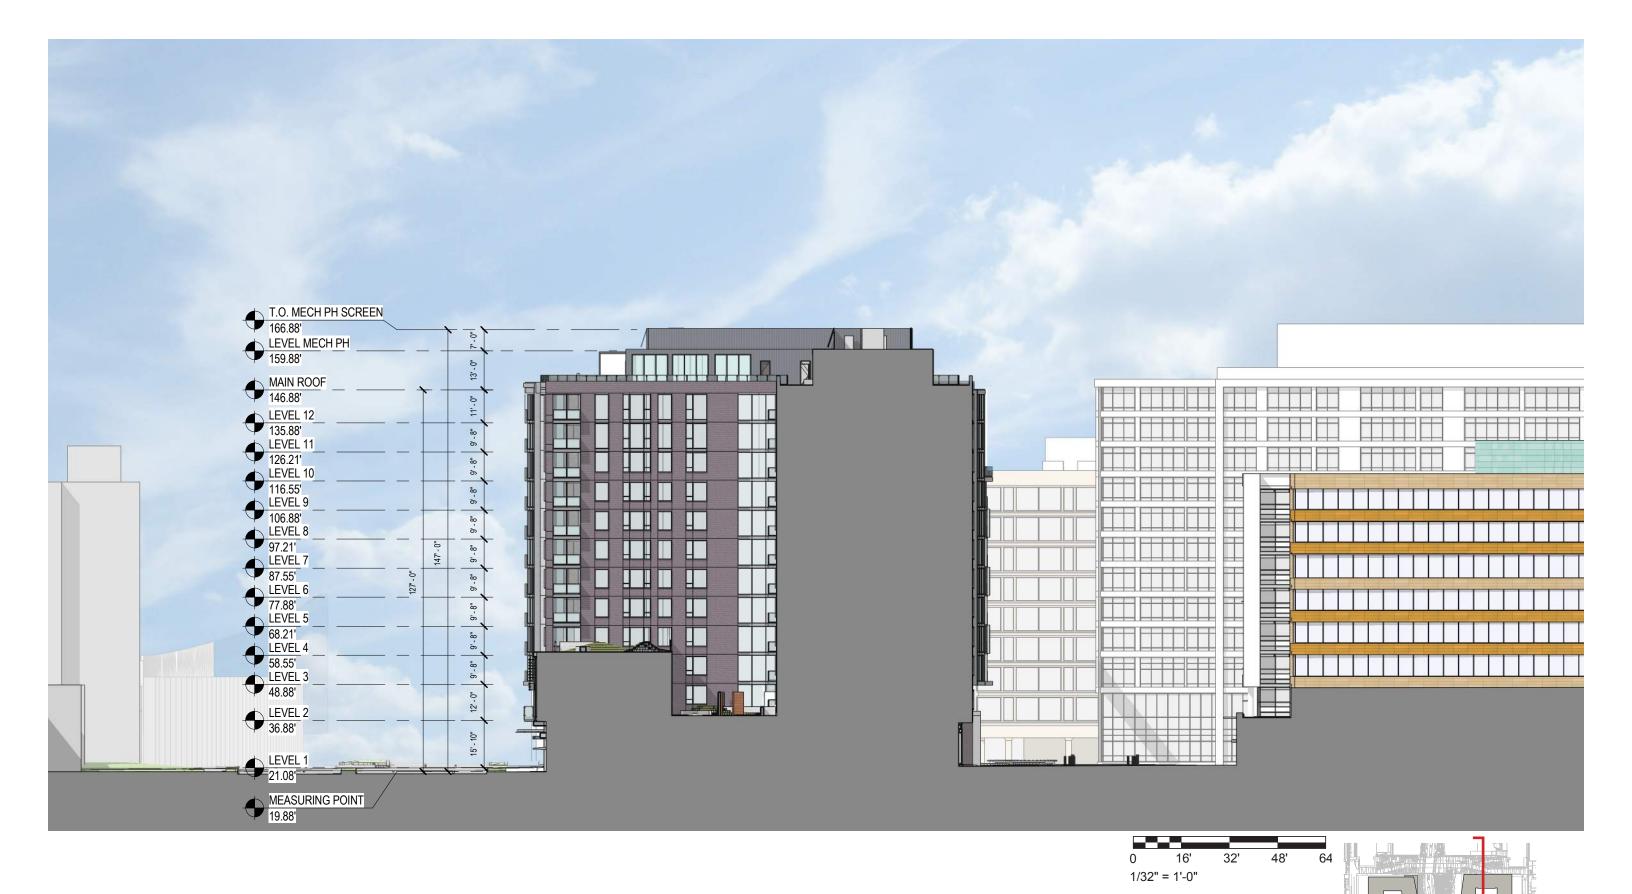

July 2, 2018




EAST BLDG (375) - COURTYARD WEST ELEVATION

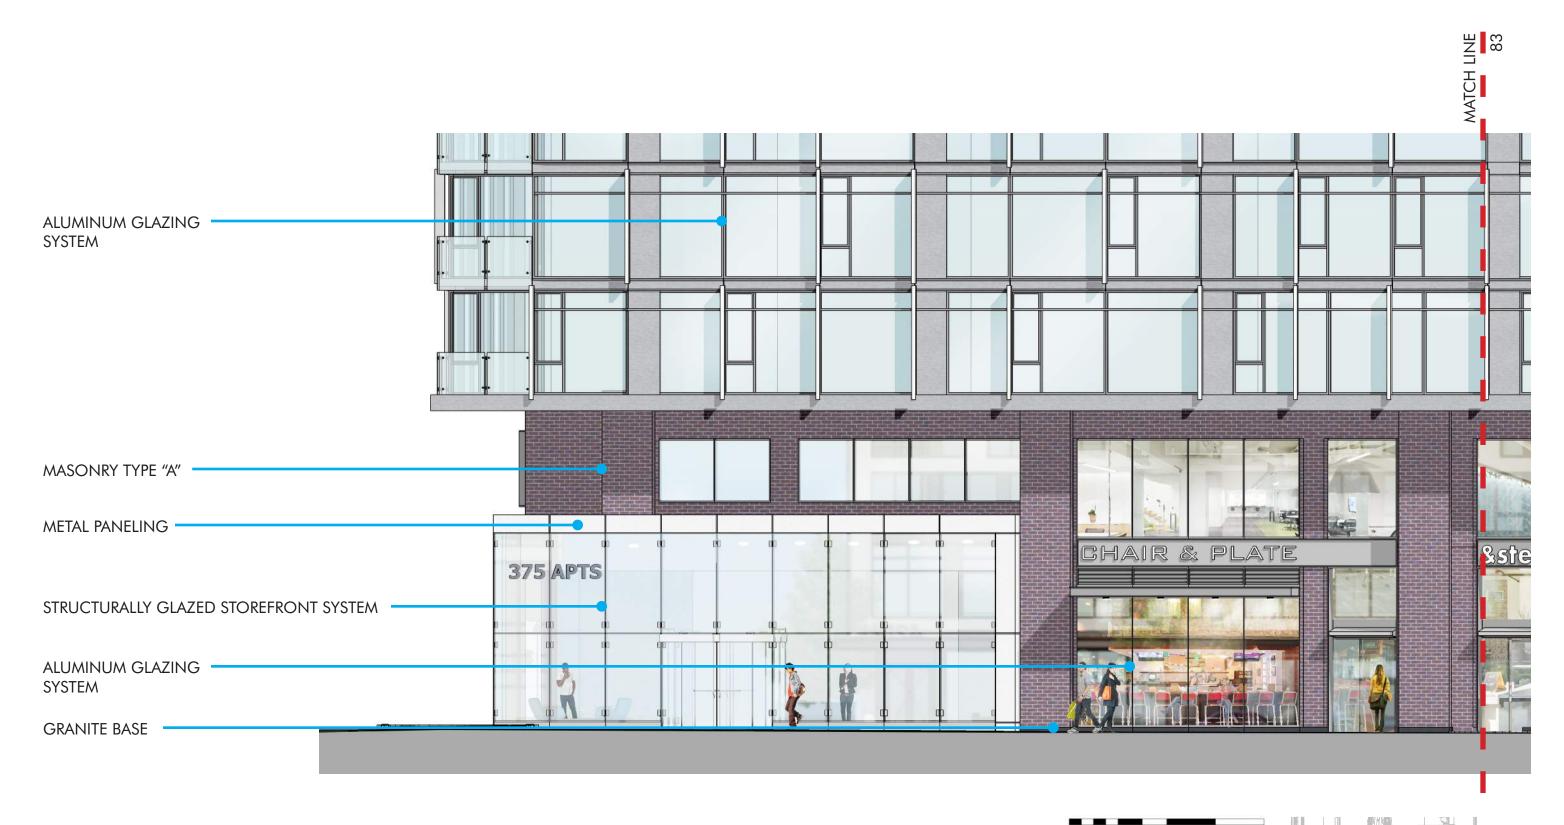




EAST BLDG (375) - FACADE DETAIL A - EAST BLDG PLAZA Perkins Eastman DC

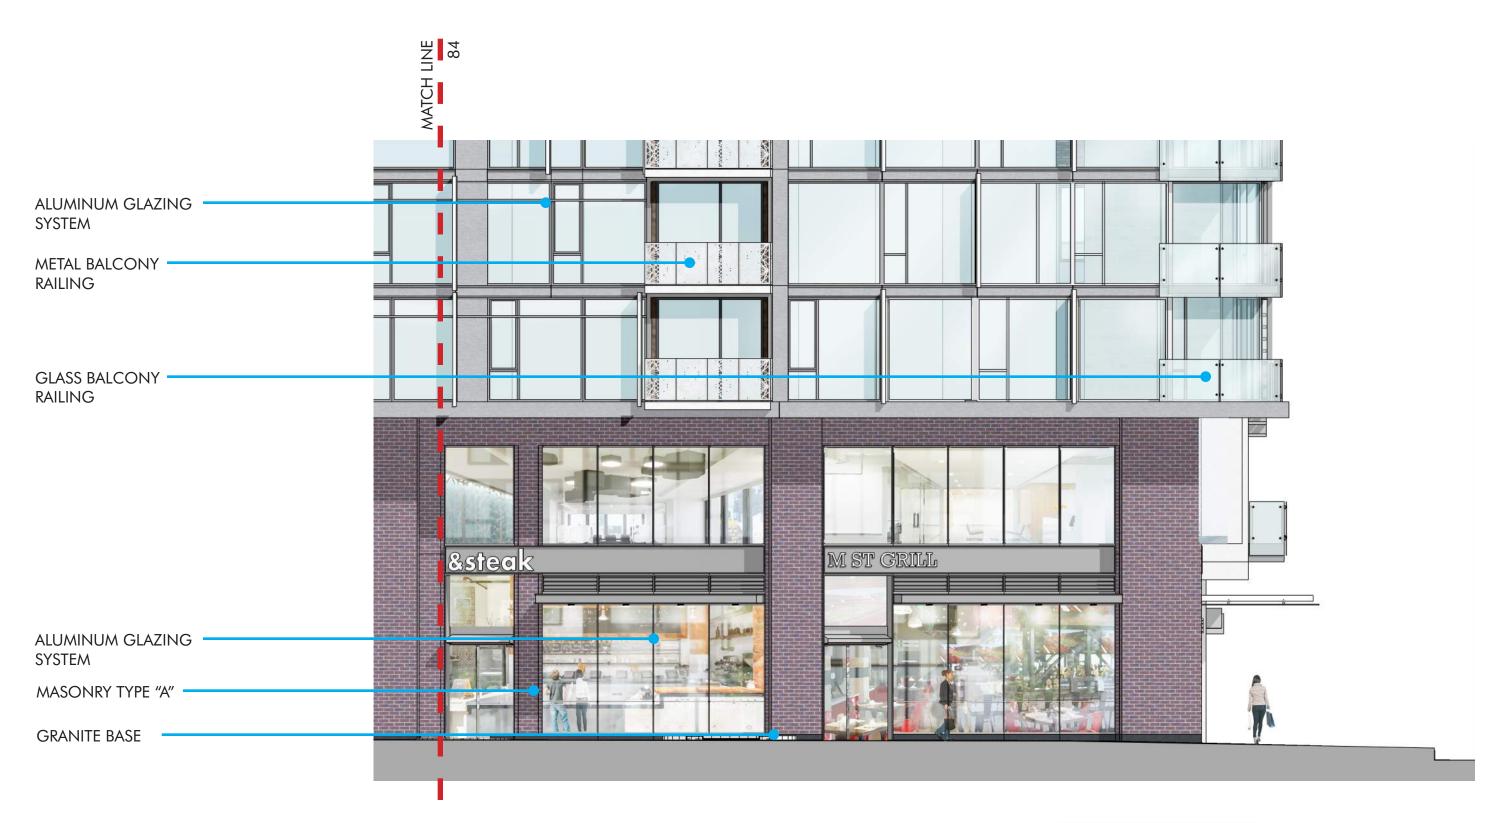


July 2, 2018



1/8" = 1'-0"

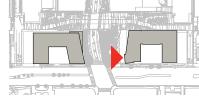


EAST BLDG (375) - FACADE DETAIL B - 4TH STREET

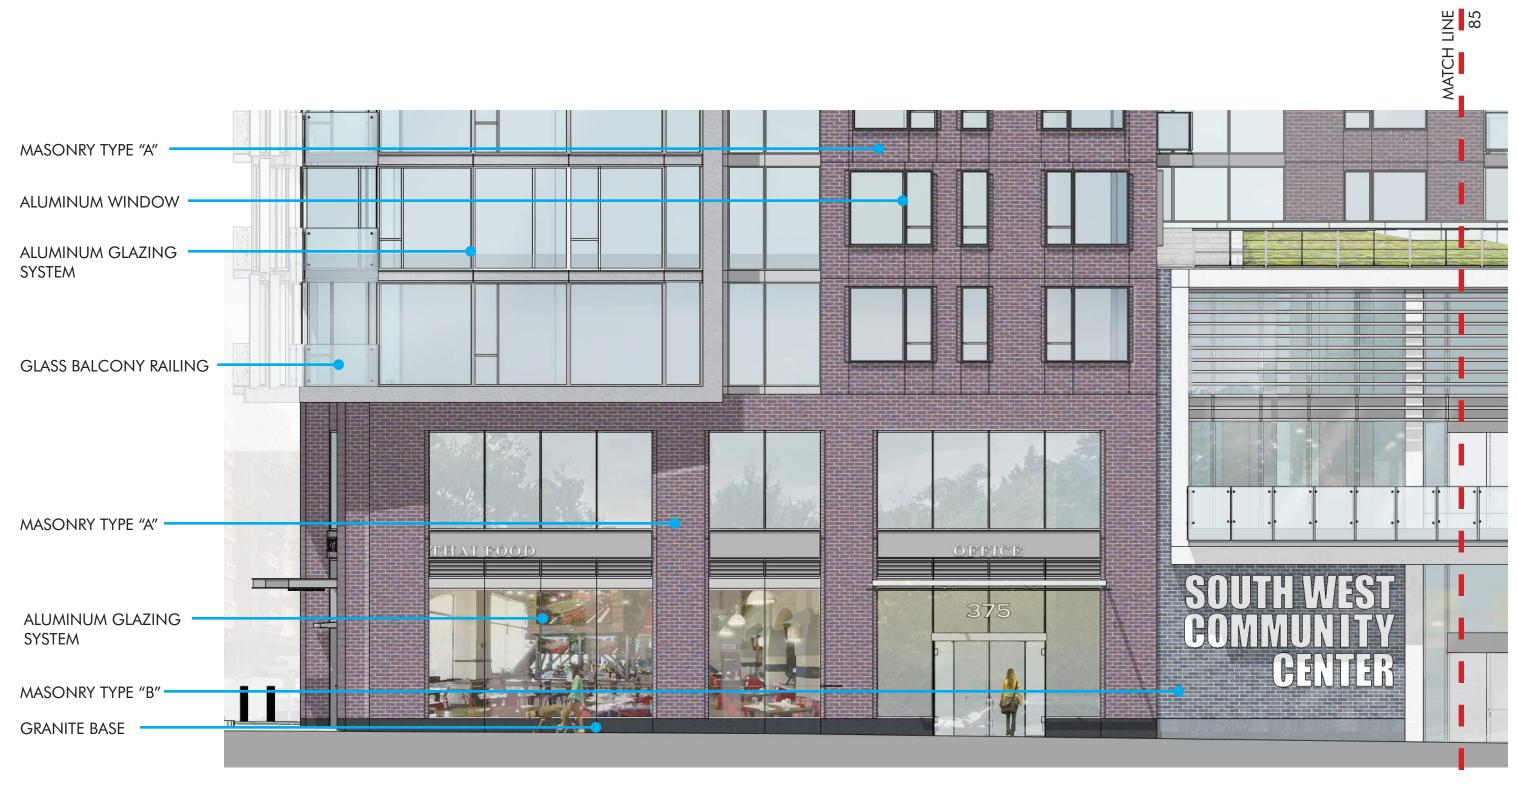



1/8" = 1'-0"

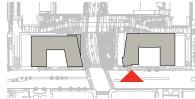

EAST BLDG (375) - FACADE DETAIL C - M STREET