

ORNAMENTAL PLANTING WITH SEAT WALLS


BIRCH TREES IN LUSH PLANTING



INGRAHAM AVE - EXISTING PHASE A STREETSCAPE



SPECIALTY PAVERS

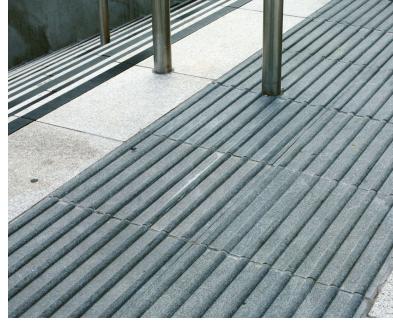

TACTILE PAVER BAND










PLANTER CURB



BIKE RACK



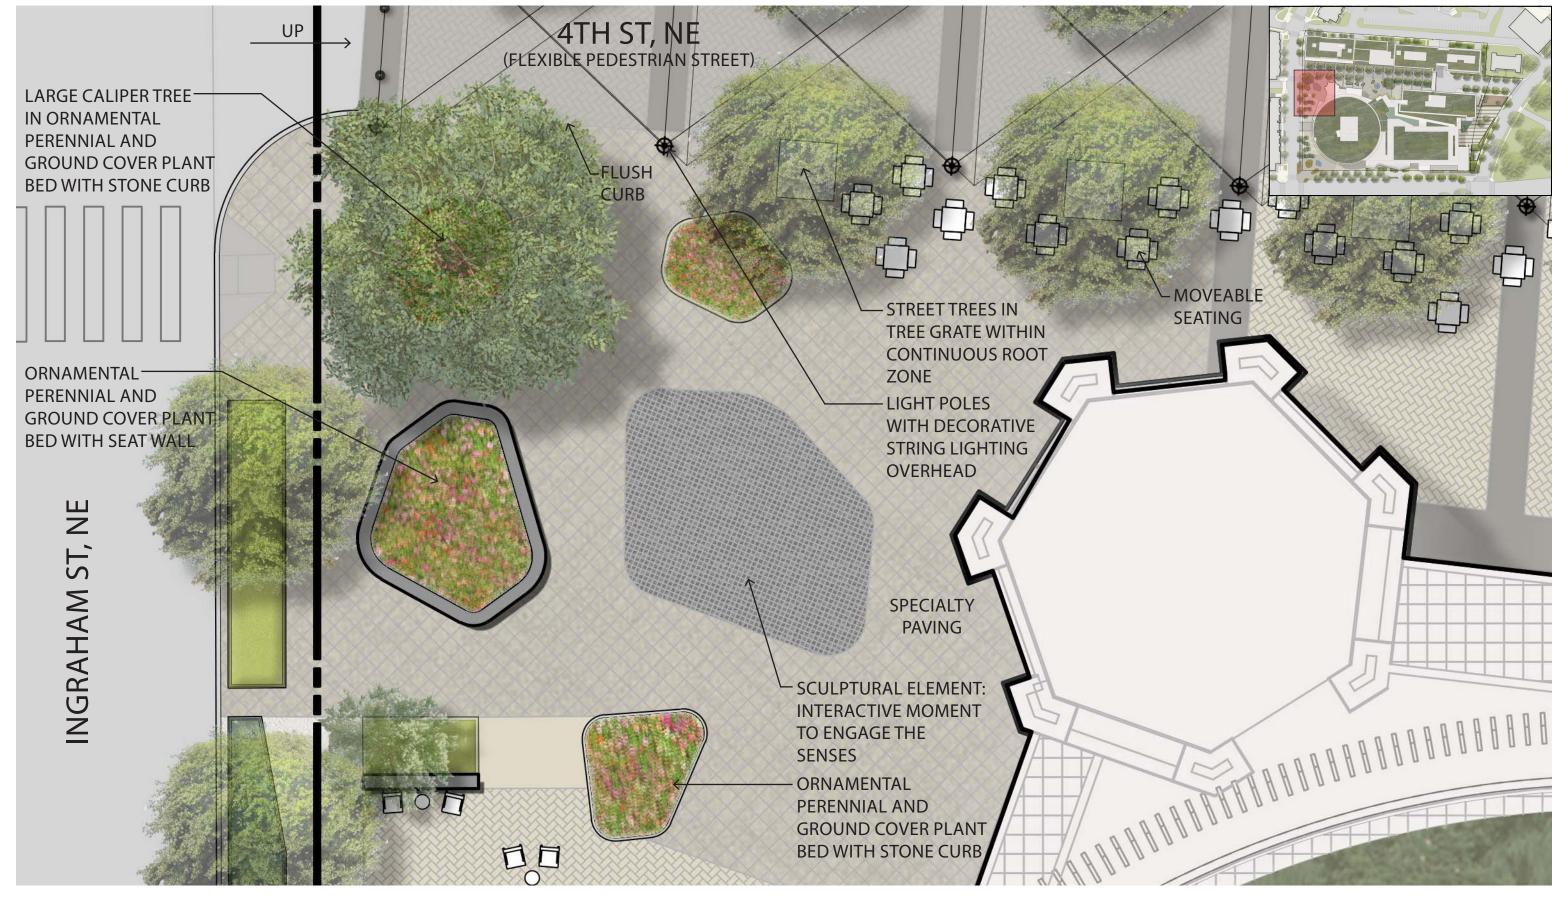









ART PLACE PLAZA L13

