



FLUSH CURB PEDESTRIANIZED STREET



LIGHT POLES WITH DECORATIVE STRING LIGHTING OVERHEAD



WEST SIDE OF 4TH STREET ALONG RETAIL



FLEXIBLE STREET ACTIVATORS AND MARKETS





PLANTERLY STREETScape



CAFE SEATING

4TH STREET, NE
CHARACTER IMAGES

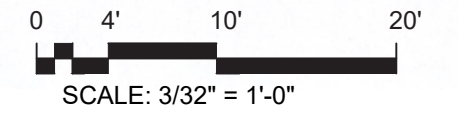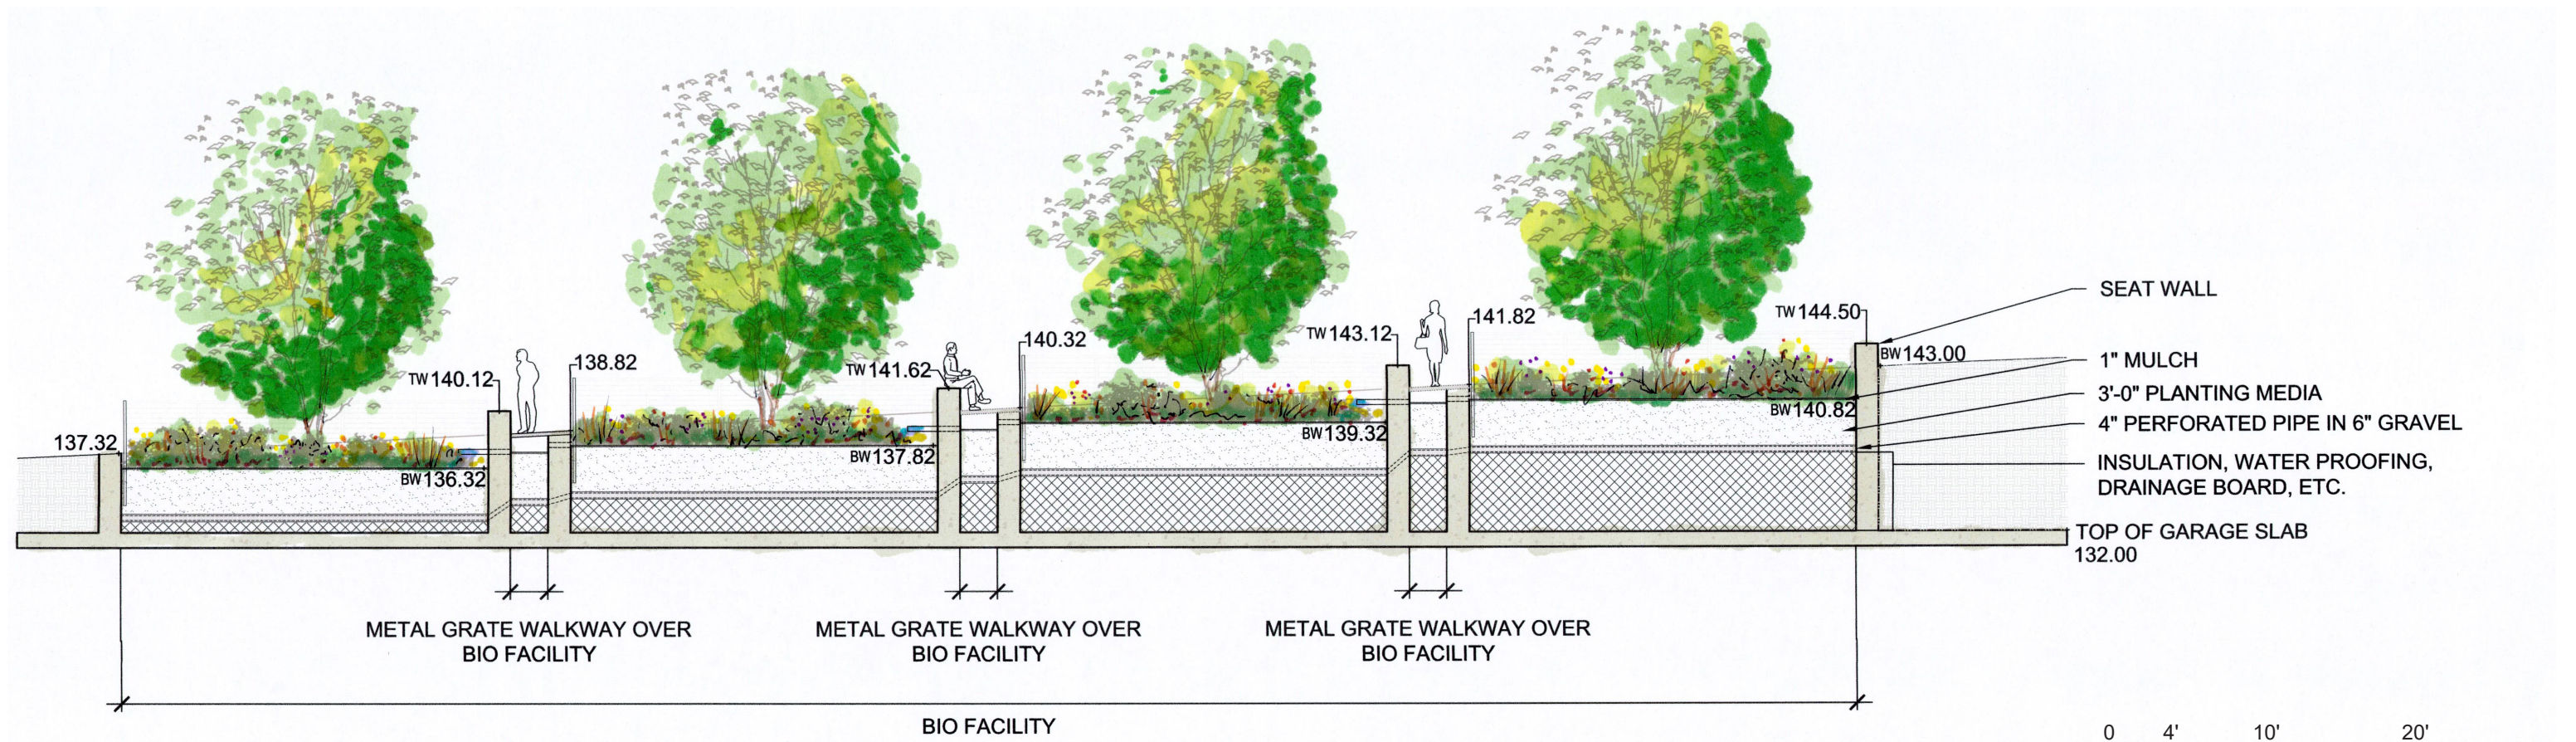

4TH ST, NE BIORETENTION SECTION A-A'



BIORETENTION PLANTINGS AND BRIDGE CROSSINGS