

BUILDING B



















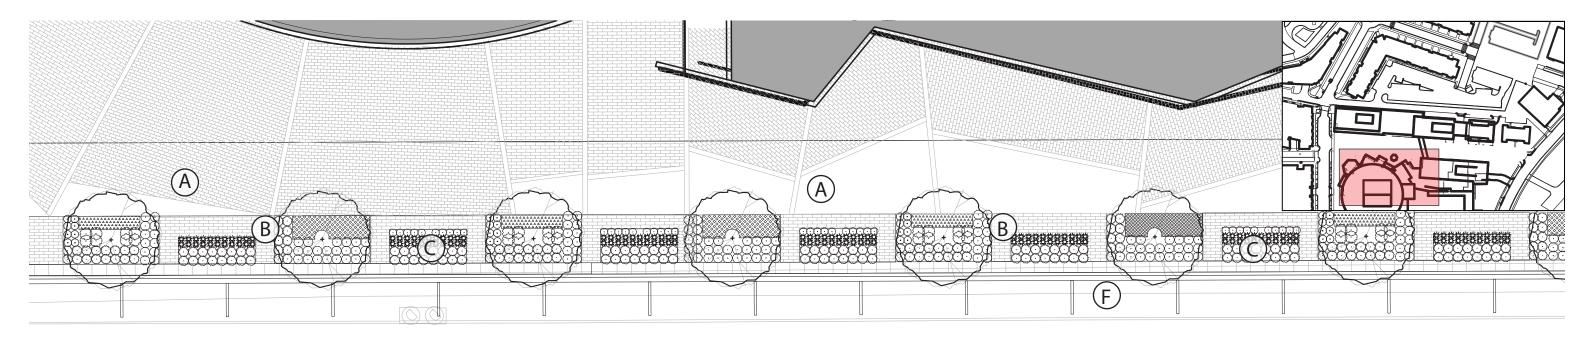

SOUTH DAKOTA AVE NE



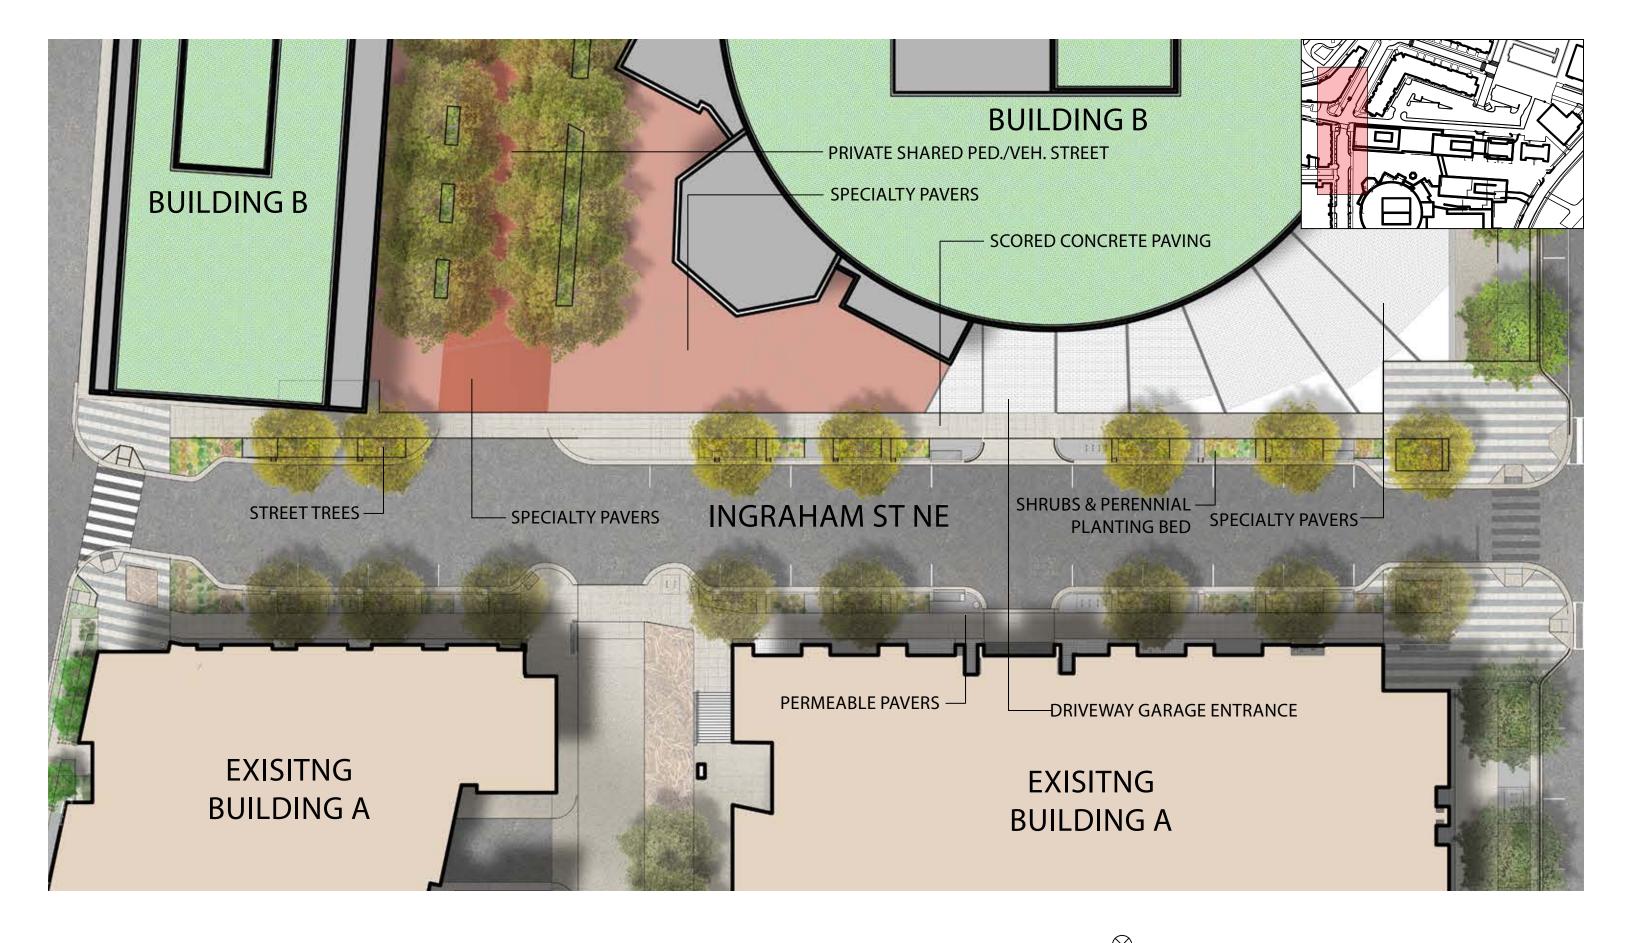

BUILDING B














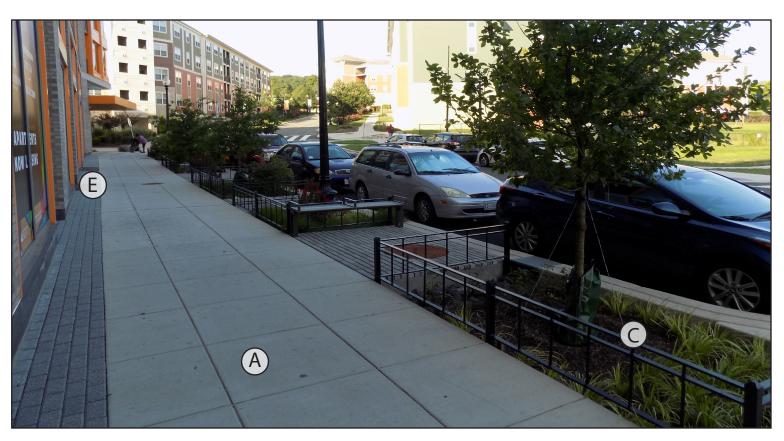

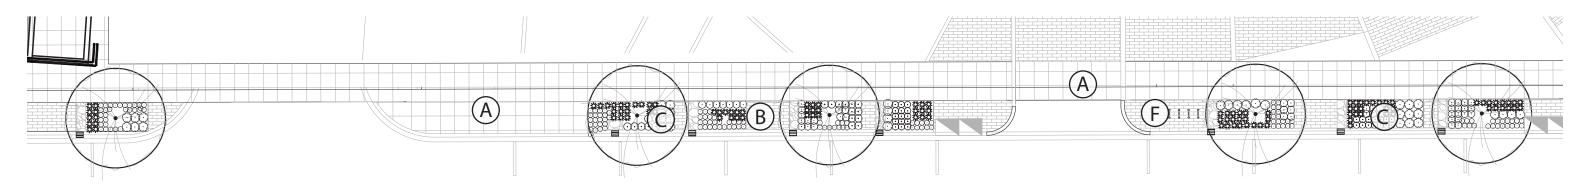

INGRAHAM ST NE

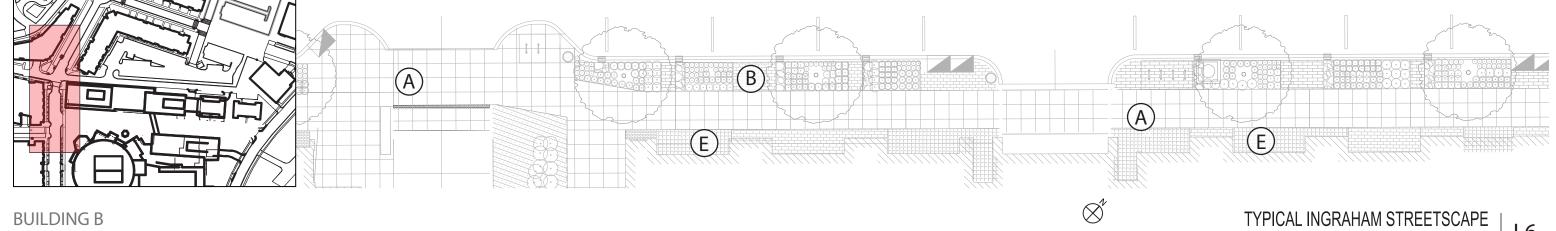

PERKINS— EASTMAN





